
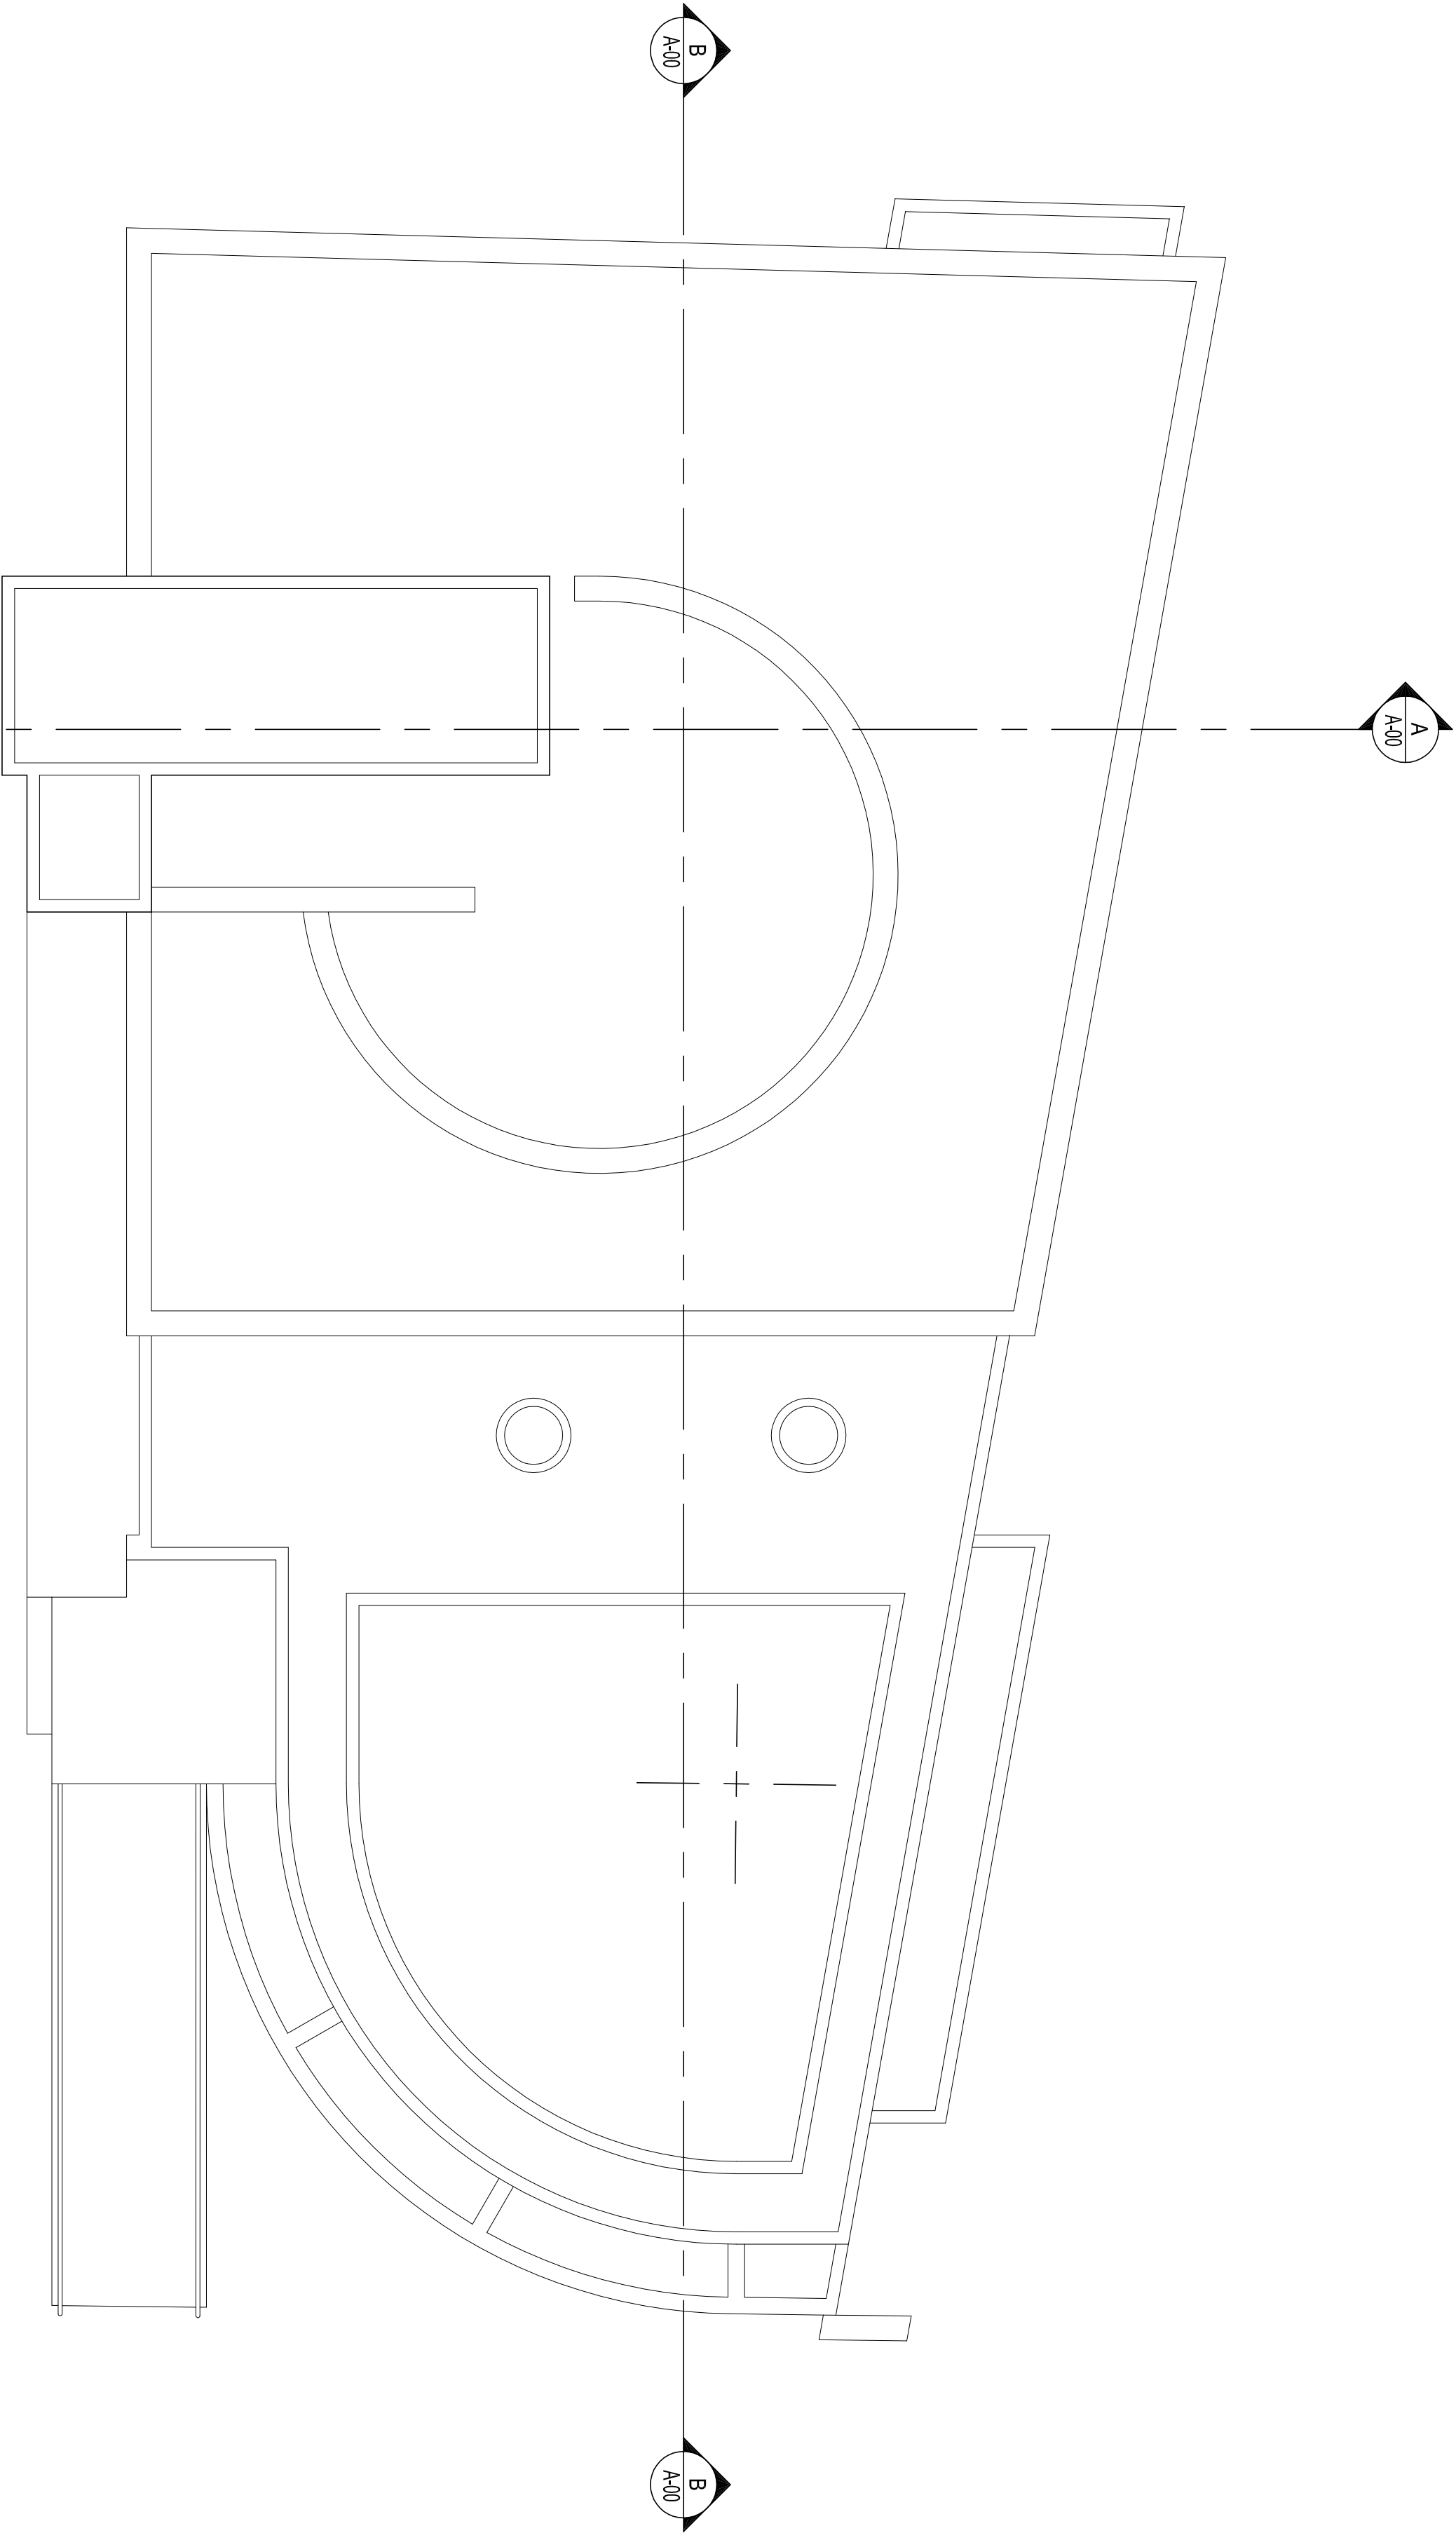


 

No.	Date	Description
-----	------	-------------

Revision

Project
Sht. 651792C Parcel 227
PEARL VISION
OPHTHALMOLOGISTS

Redcliffe Street, St. Johns, Antigua.

Firm

P AND P ■ Architects

P.O. Box 9179
St. Johns Antigua , W. I.
Tel: (268) 779 6424
E-mail: ranline01@hotmail.com

Sheet Title

Roof Plan

Date June 2010	Drawn by RAP
Scale 3/16"=1'-0"	Job No.
Sheet No.	A-3.4