



PROJECT DATA:
WIND SPEED: 168 MPH
FLORIDA RESIDENTIAL CODE 2014
FIFTH EDITION

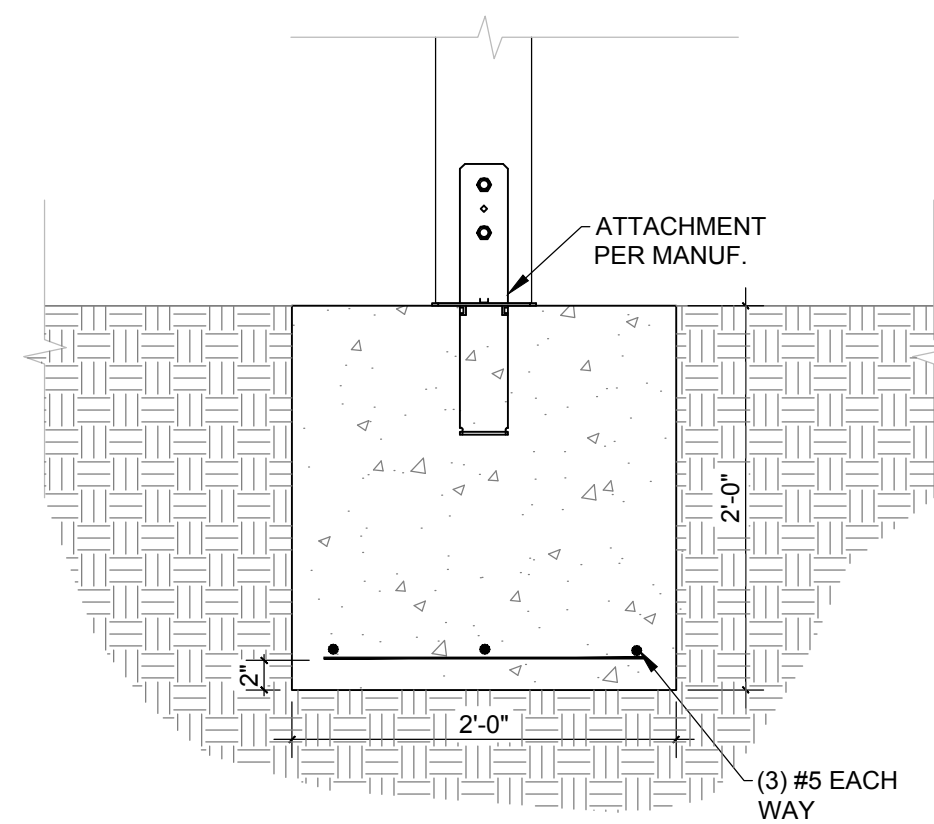

FOUNDATION DETAIL

| |
|----------|
| SCALE |
| 1"=1'-0" |


4

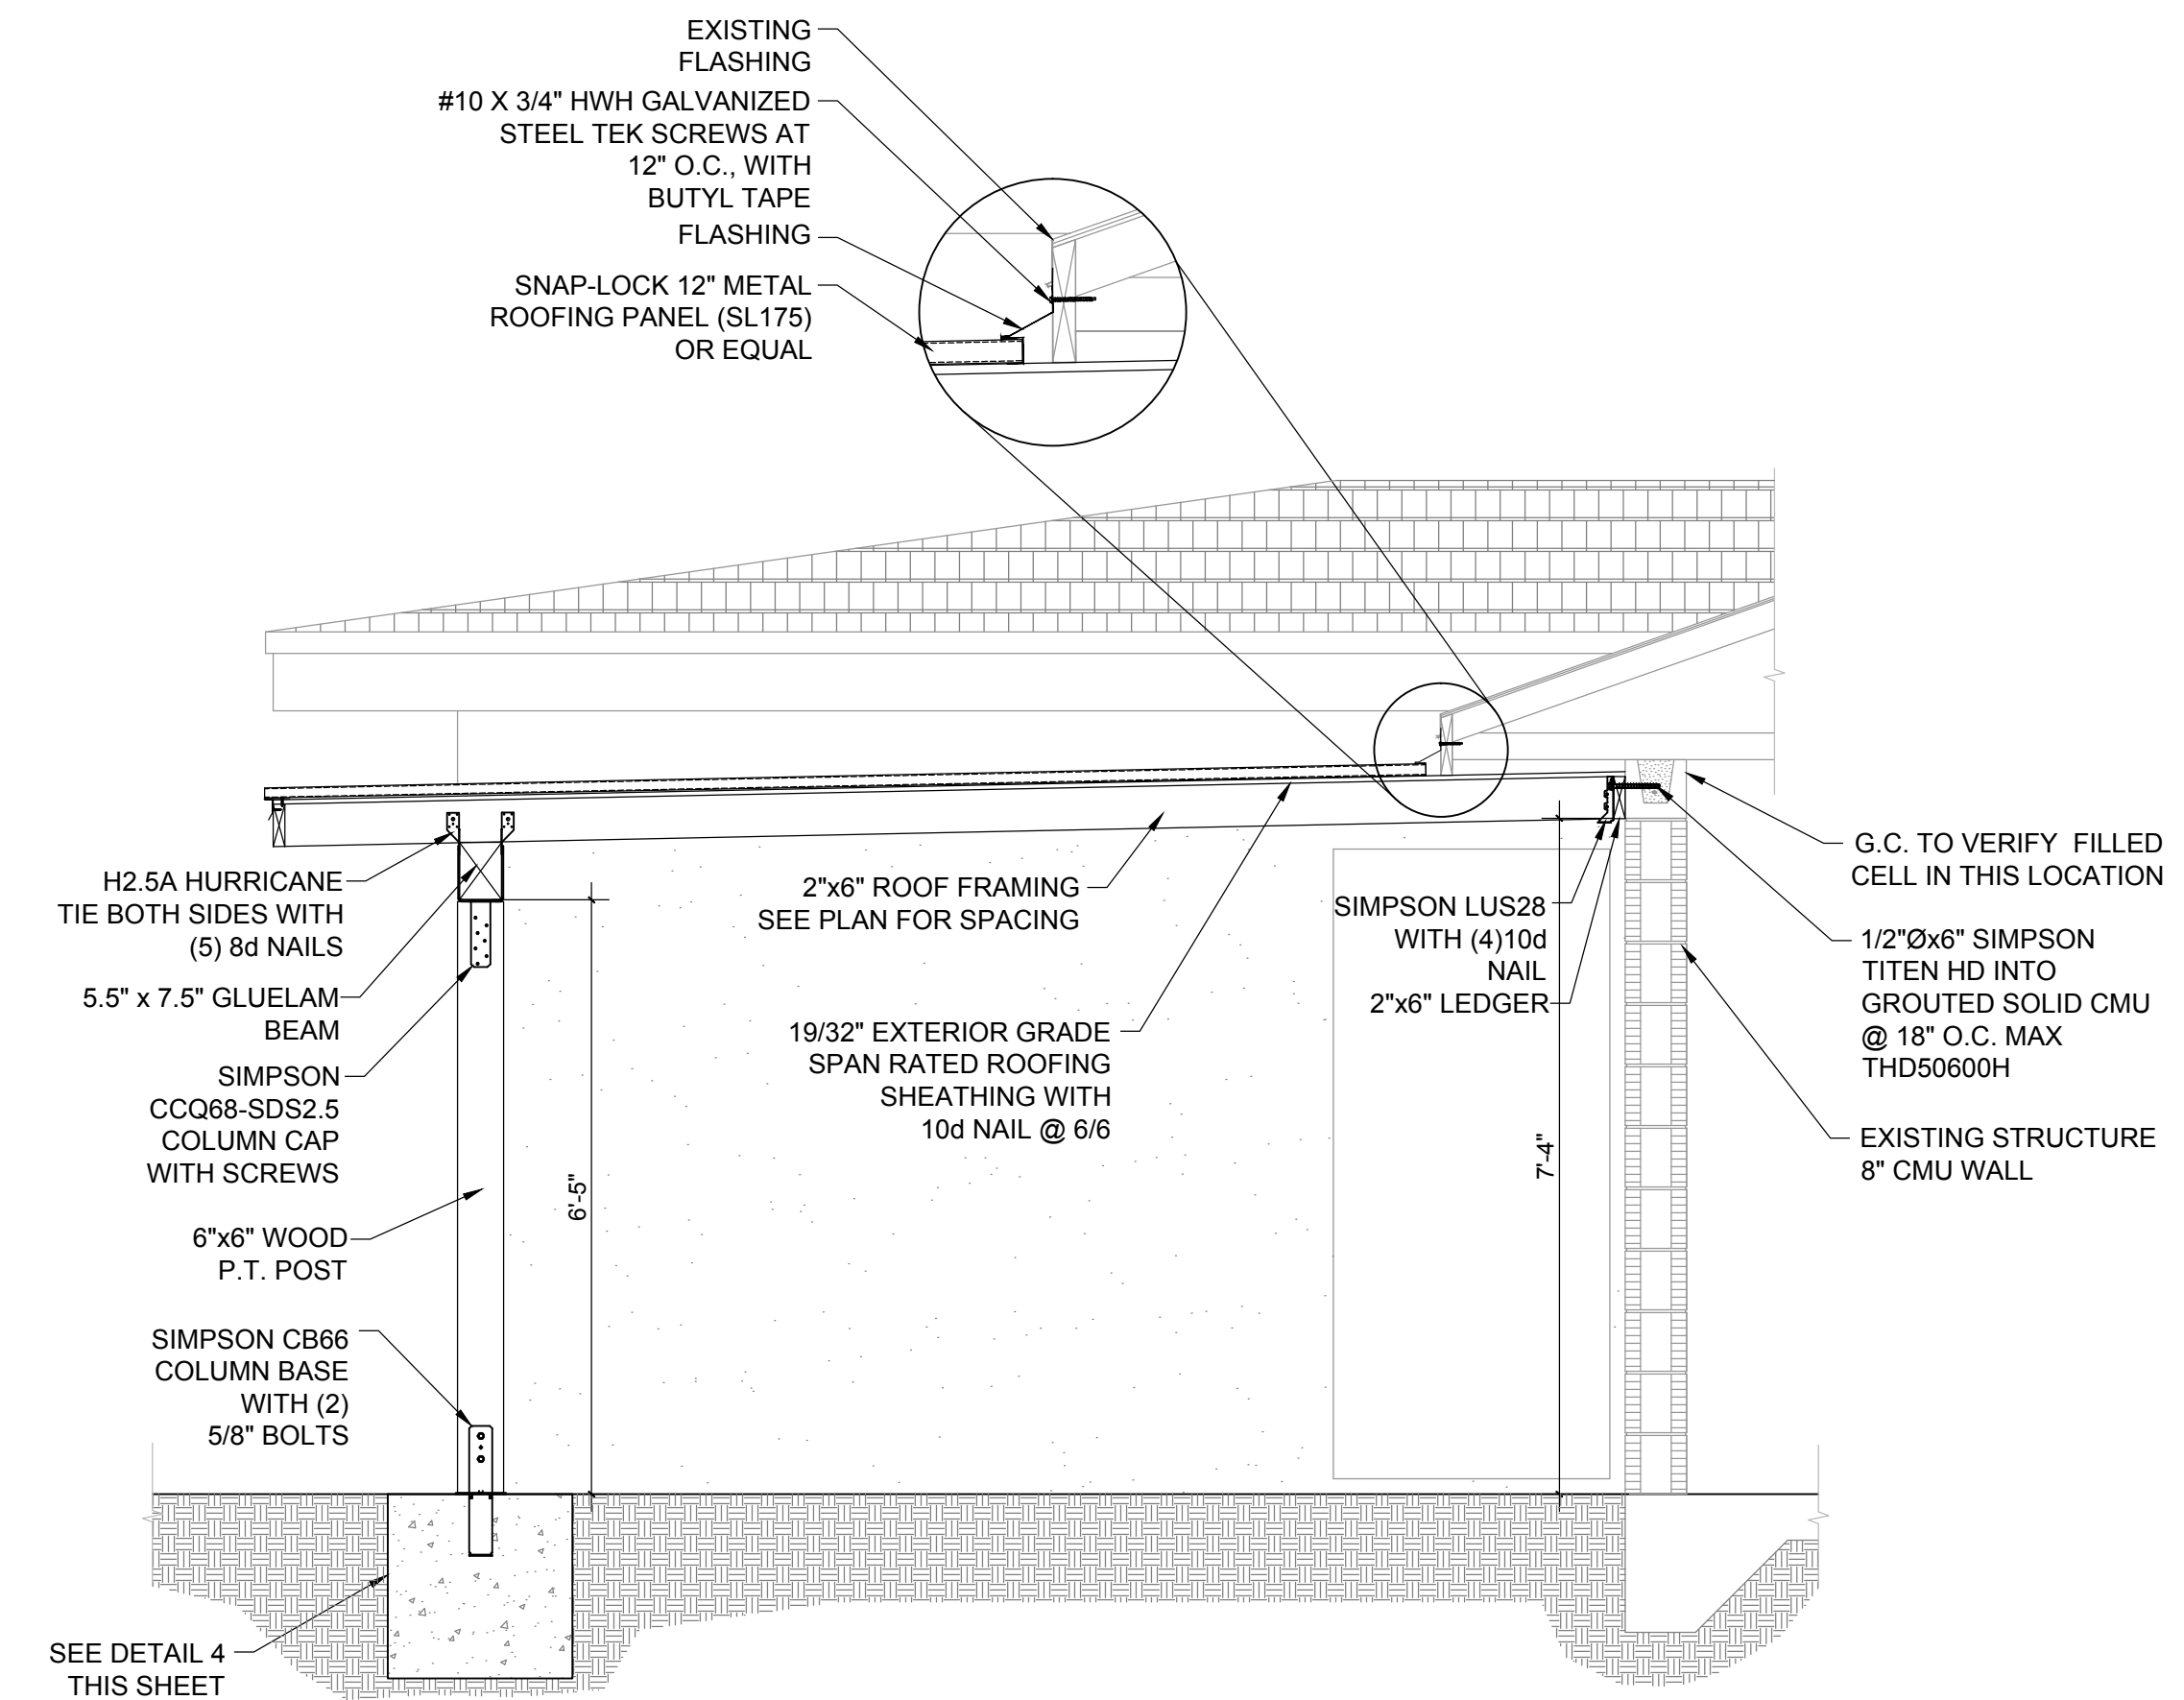

SECTION

| |
|------------|
| SCALE |
| 1/2"=1'-0" |


3

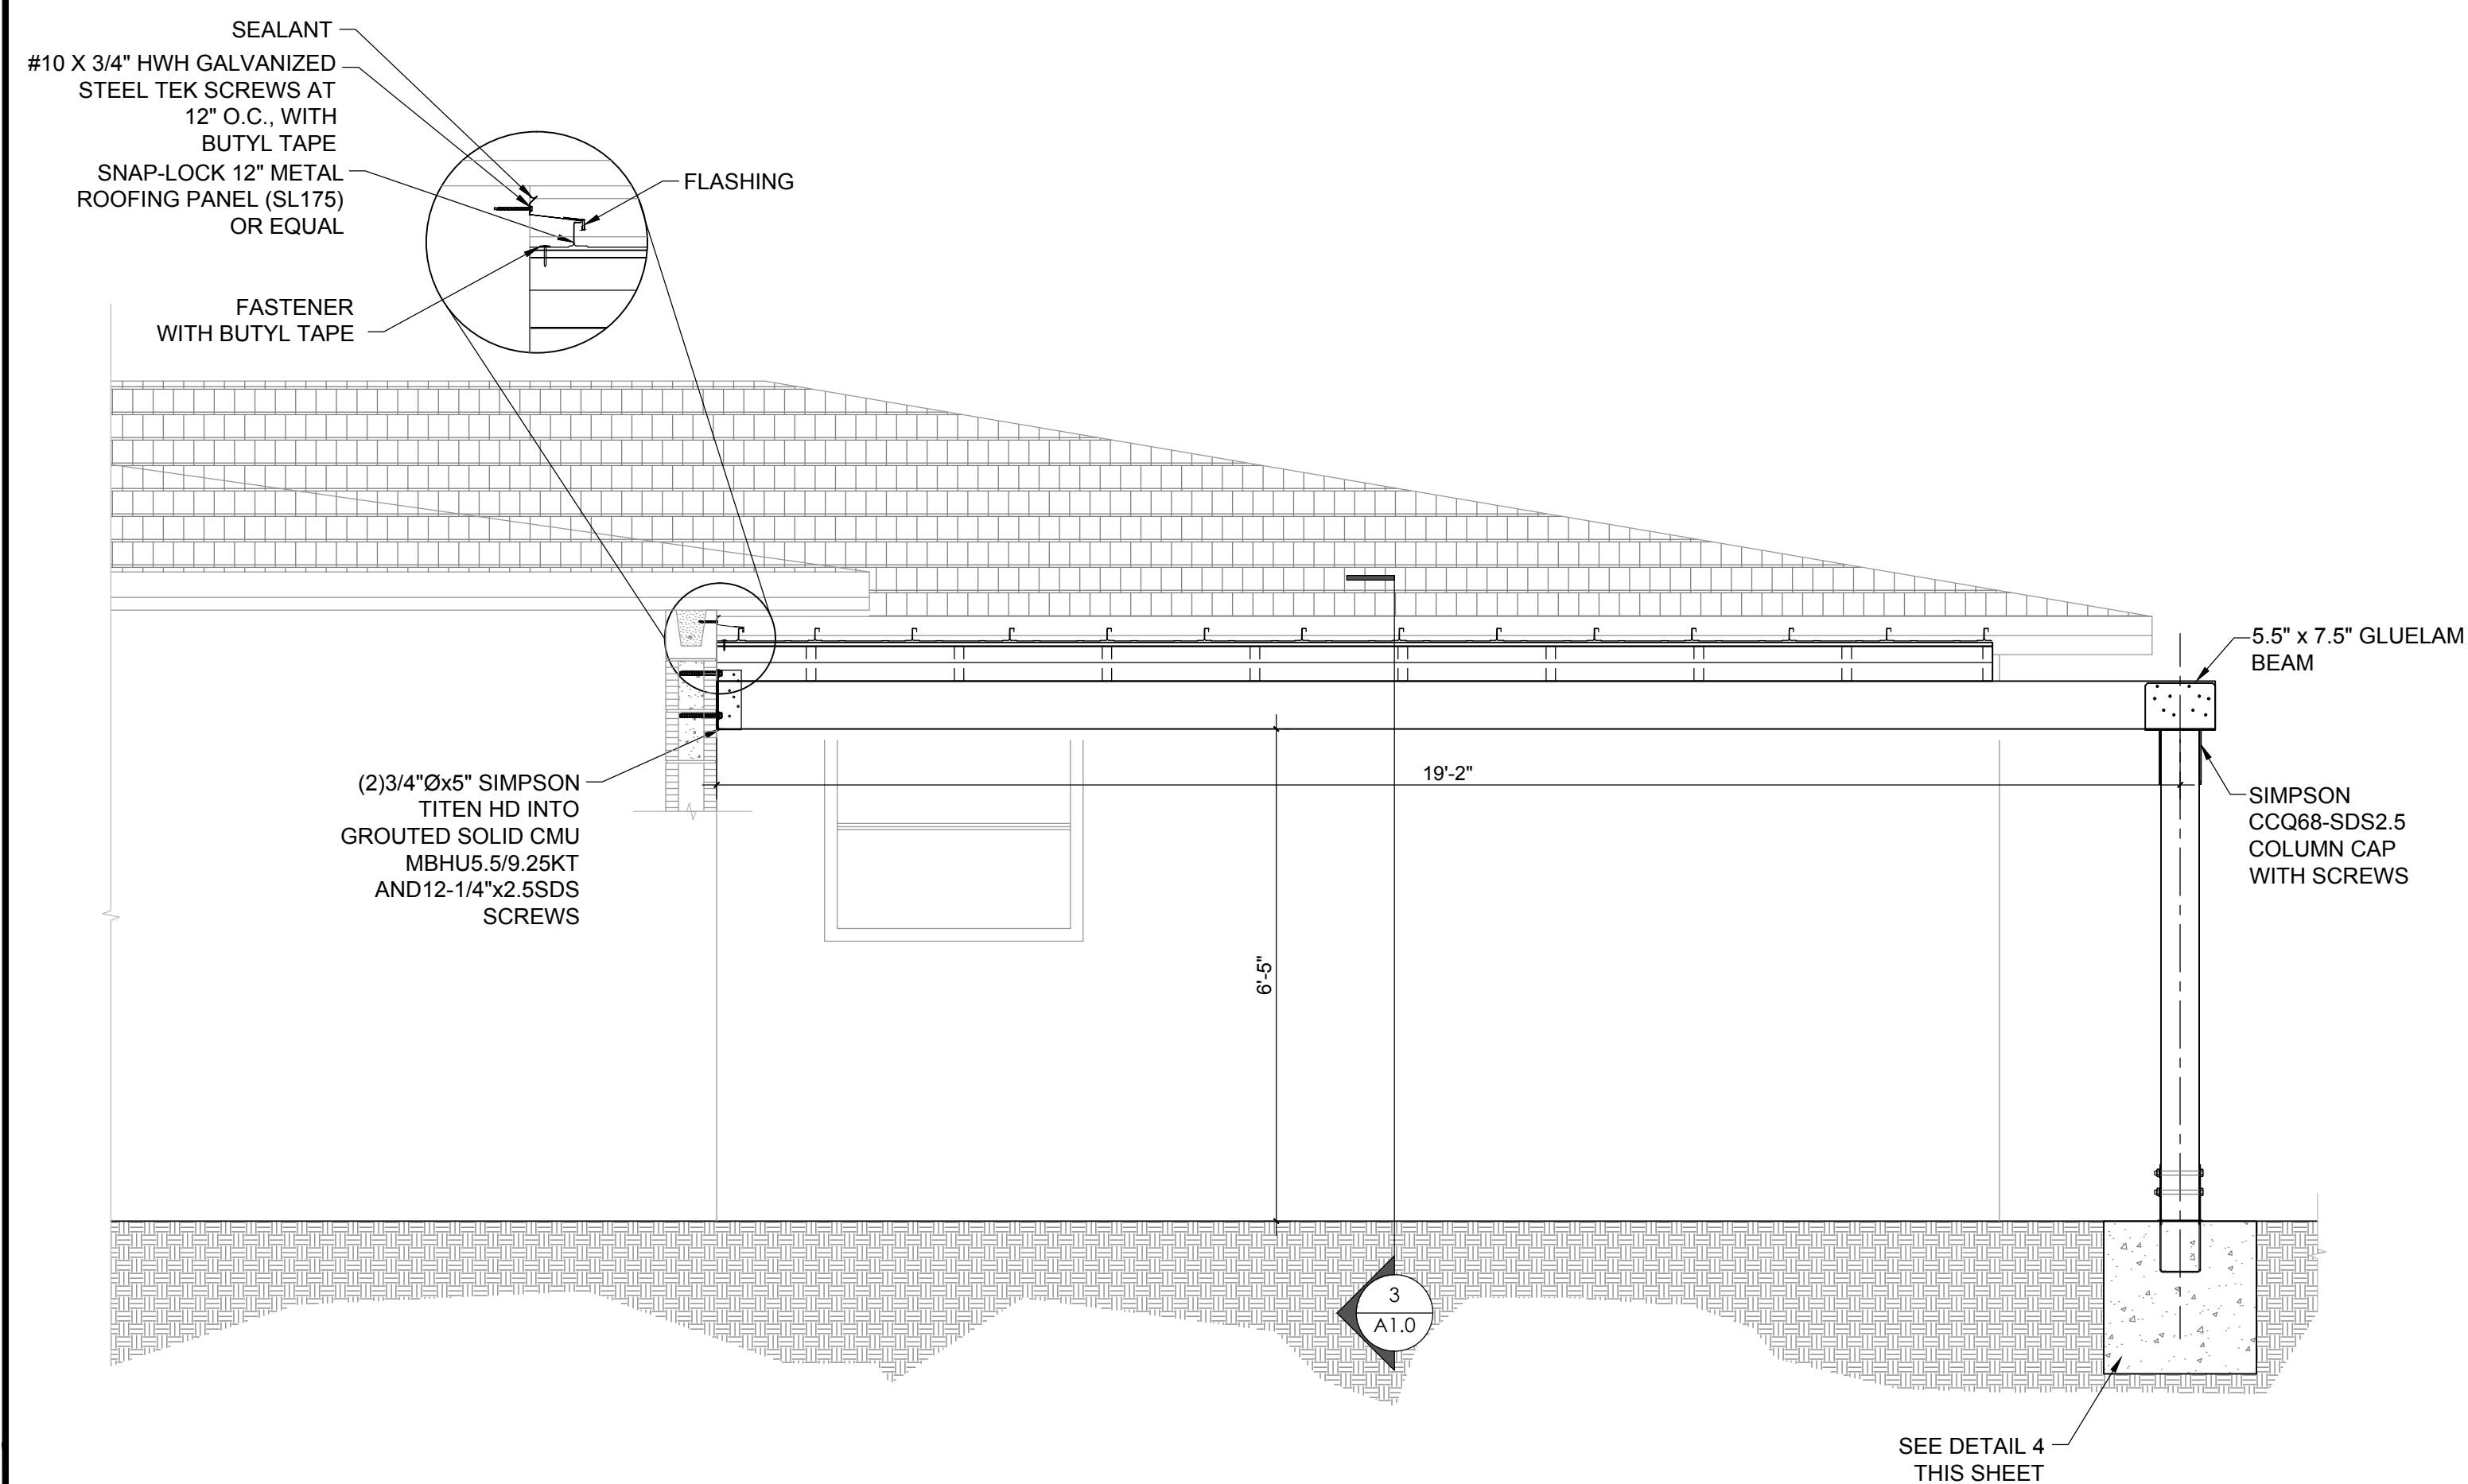

SECTION

| |
|------------|
| SCALE |
| 1/2"=1'-0" |

2

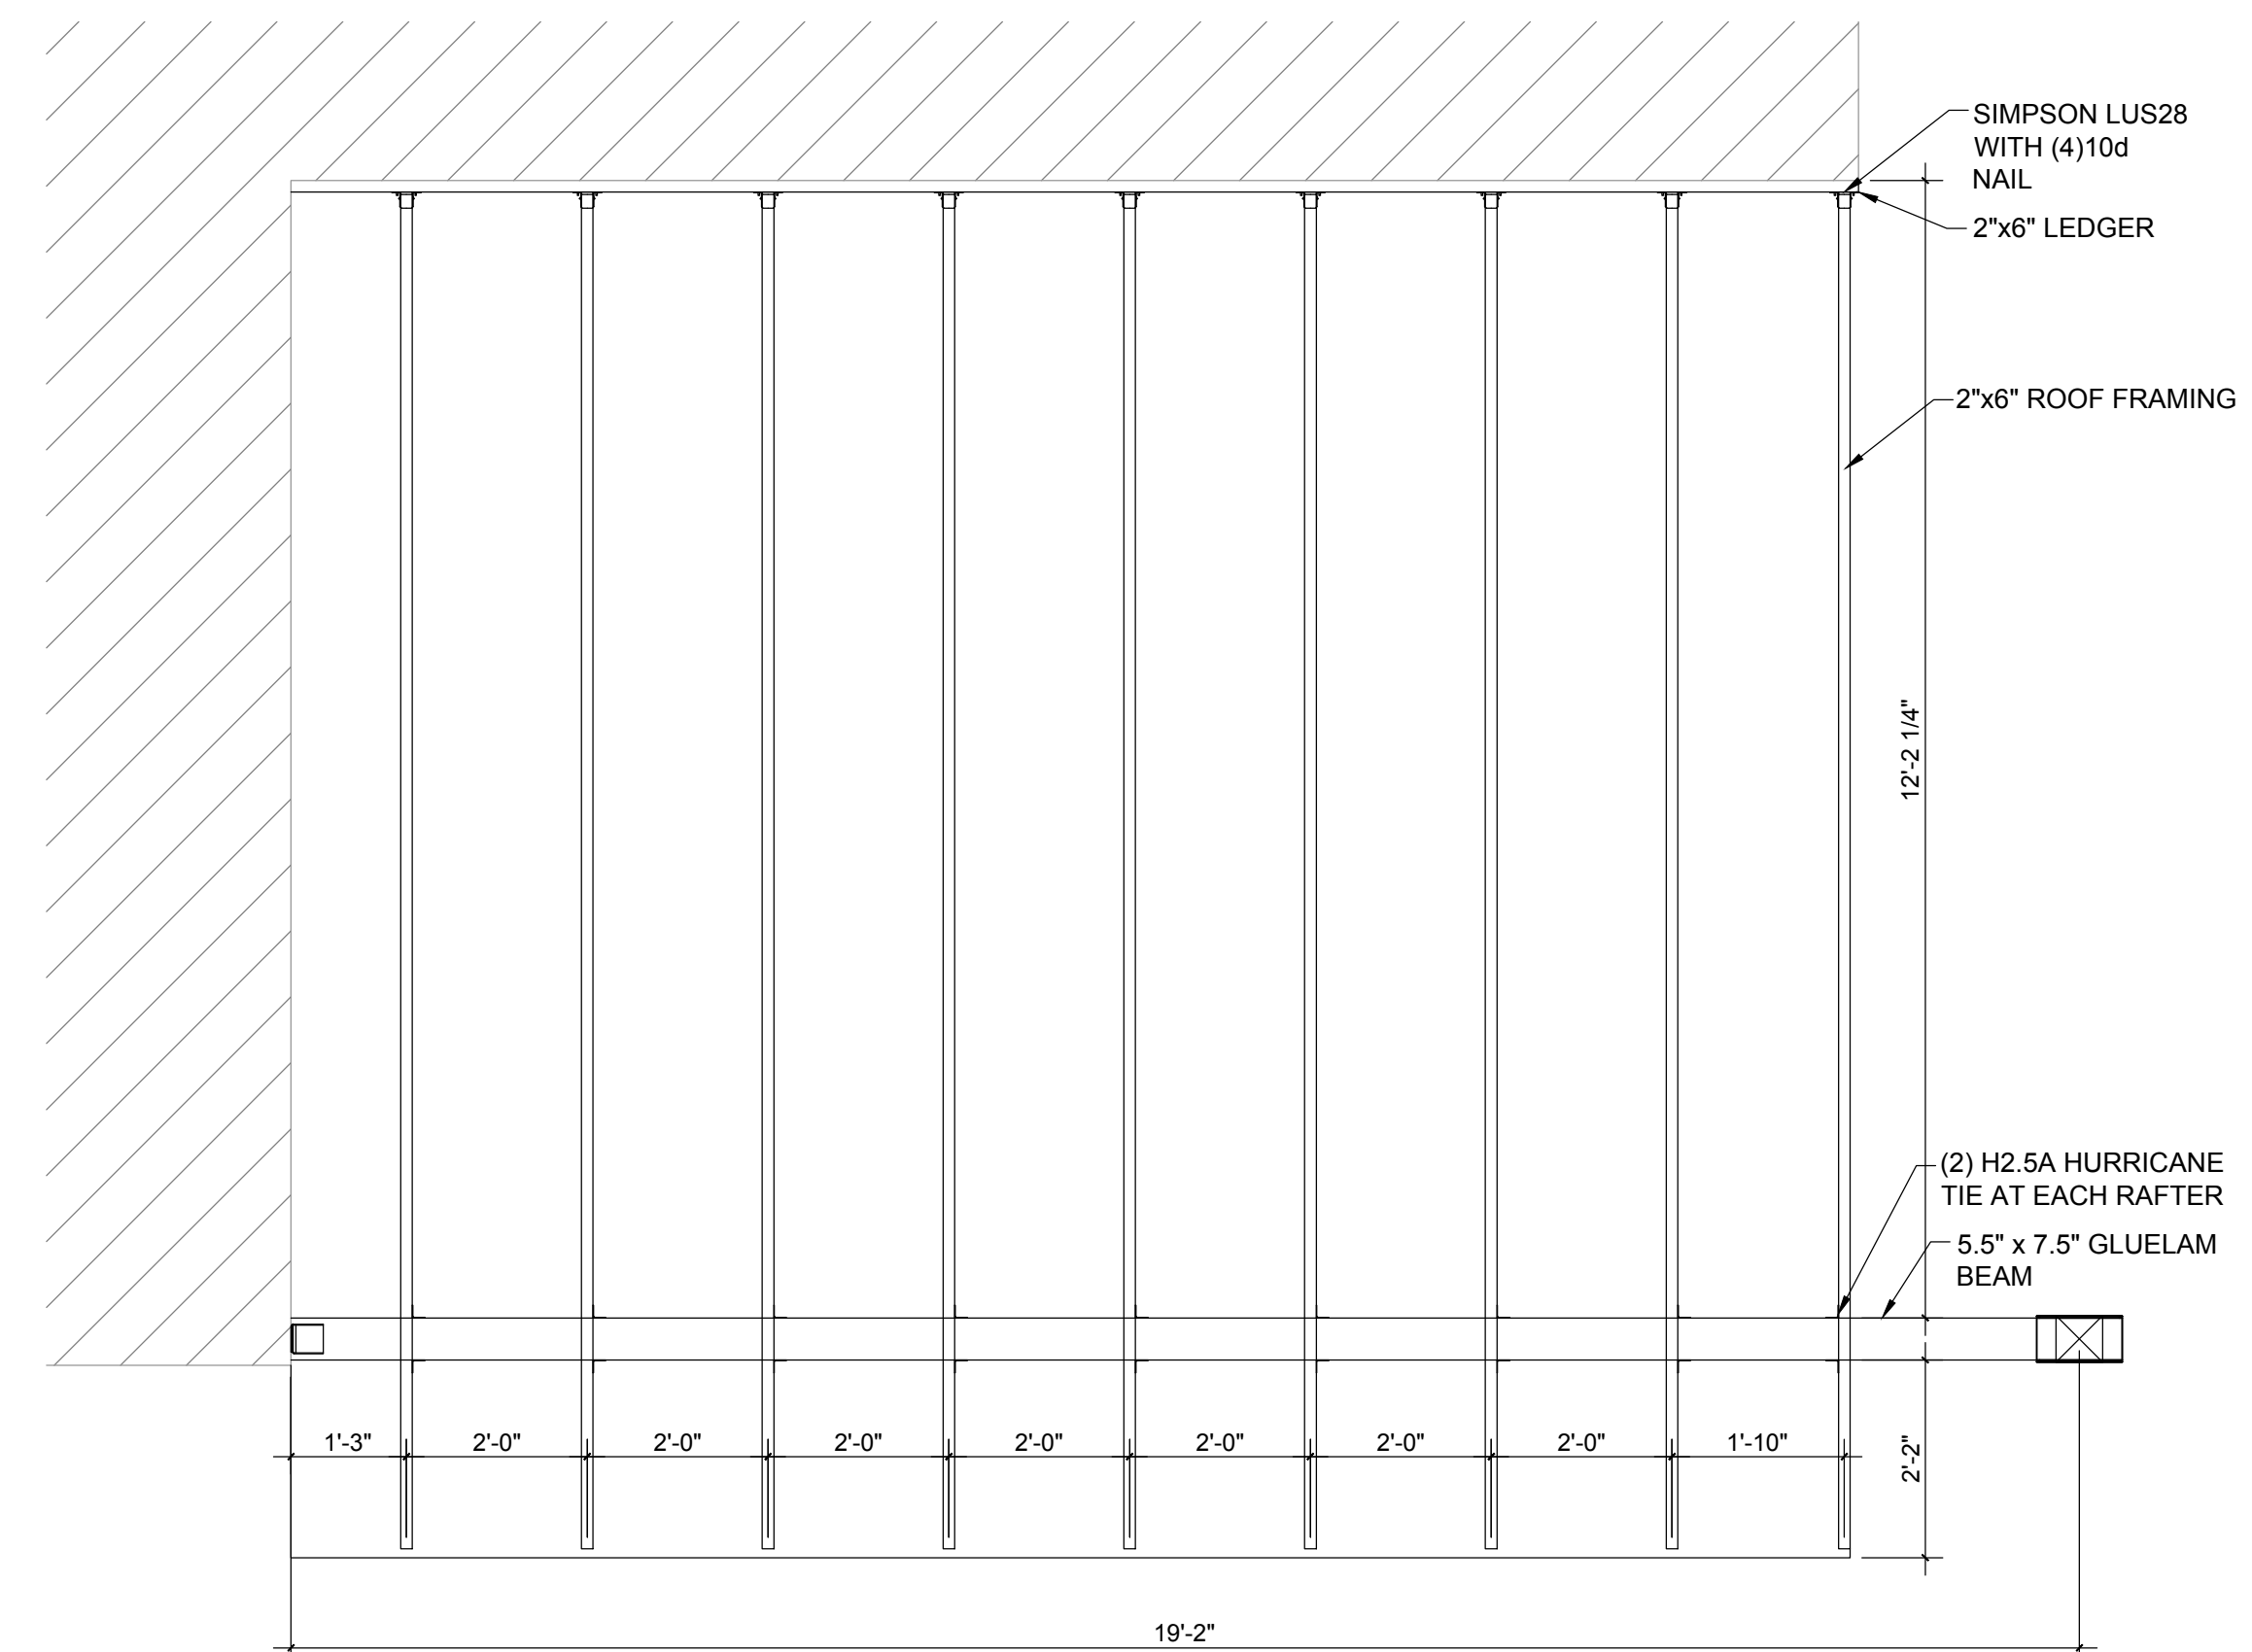

FLOOR PLAN

| |
|------------|
| SCALE |
| 1/2"=1'-0" |

1

[illegible]

INFINITY ENGINEERING
GROUP, LLC

1135 Marbella Plaza Drive

1135 Marbella Plaza Drive

Tampa, Florida 33619

© 2006 The Authors

[p]: 813.434.4770
[f]: 813.445.4211

www.jegroup.net

Client Name and Address

NISIT SAPPARKHAO, P.E.
FL. REG. NO. 64085

DATE _____

| Project Name and Address | Sheet Title |
|--|-------------------|
| LANAI PORCH 1331 SW 28TH AVENUE BOYNTON BEACH FLORIDA 33426 | PLAN AND SECTIONS |

| | |
|--------------------------|-------|
| Project No. 000-00.00 | Sheet |
| Date 12/01/15 | A-101 |
| Scale AS NOTED | |