


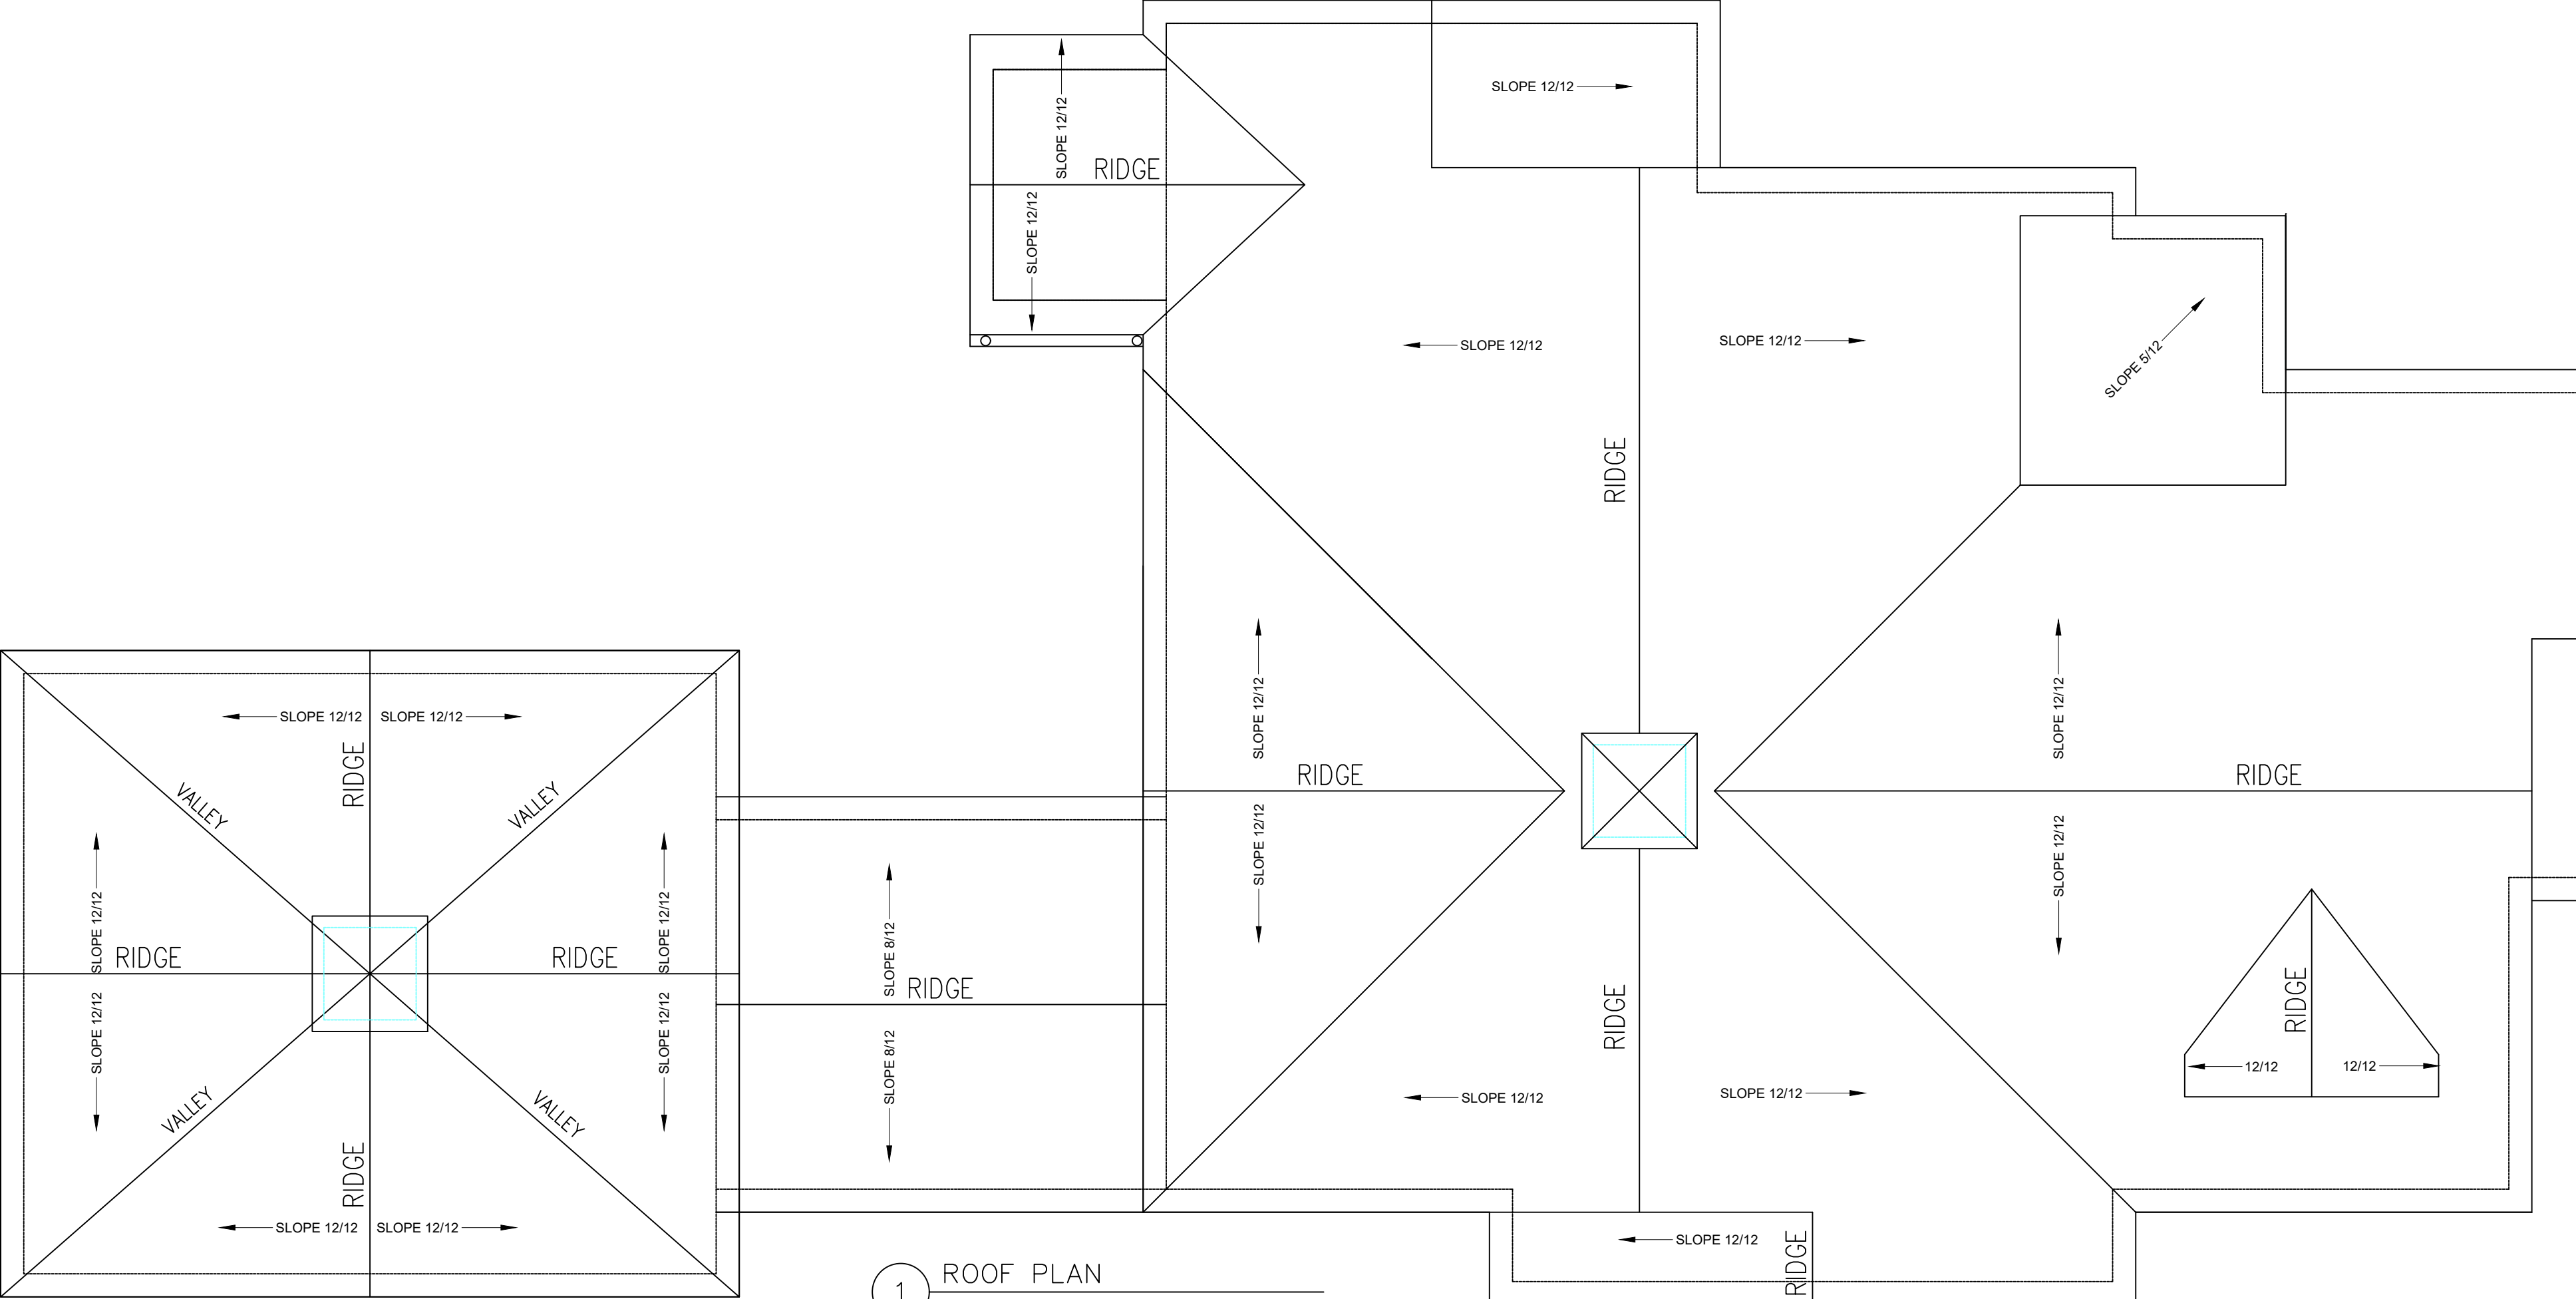

1 ROOF PLAN
SCALE 3/16"=1'-0"