


Gridlines ?

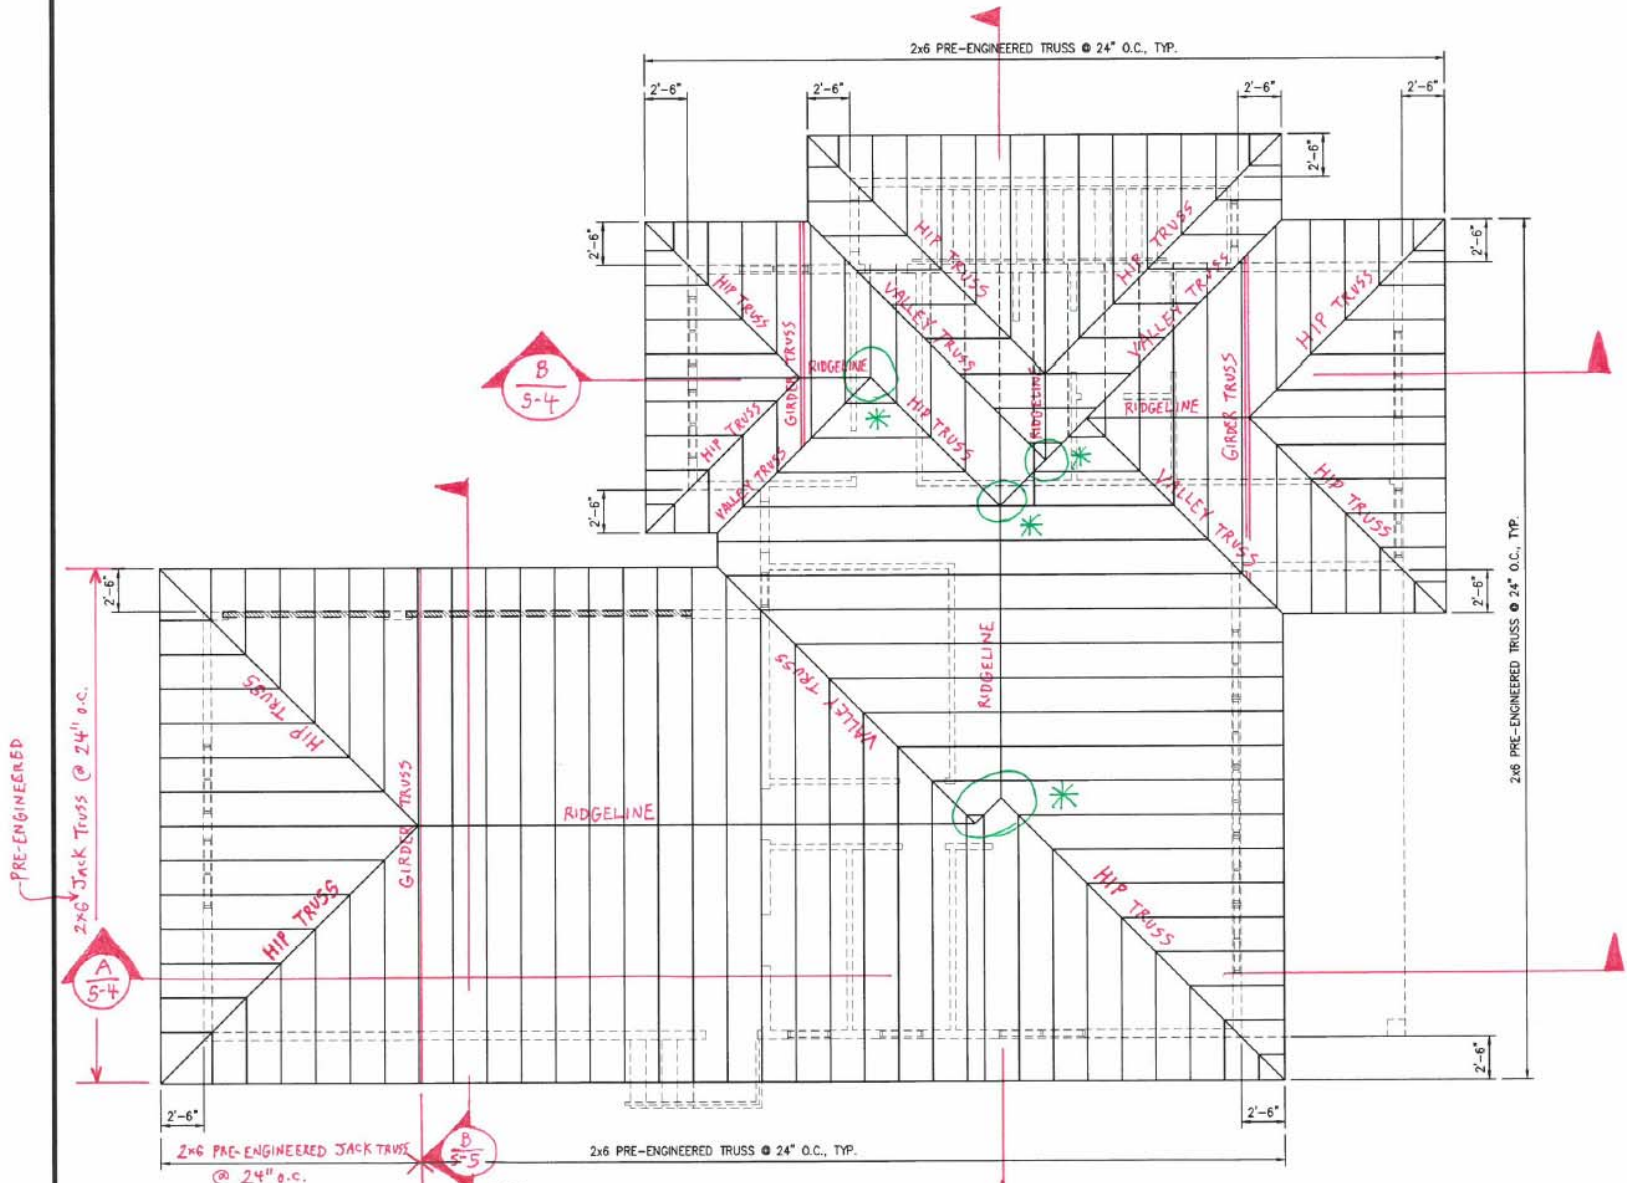

A MAIN LEVEL ROOF FRAMING PLAN  
A-2 SCALE: 1/4" = 1'-0"