

REV	DATE	DESCRIPTION	DRAWN	CHKD	ENGR	APPD
A	7-06-18	ISSUED FOR COMMENT	EGH	PS	PS	---

FRISCO FAMILY
 9 SECOND STREET
 MATTAPOISETT MA

Glidden Resources Inc
 engineering solutions
 www.Gliddenresources.com

TITLE	FRISCO FAMILY ADDITION	PROJECT NUMBER	0852138
PROJECT NAME AND LOCATION	NEW PLAN VIEW 2nd, 3rd AND ROOF	DRAWING NUMBER :	SHEET 5 OF 7
SCALE :	3/16"=1'-0"	REV	A



REV	DATE	DESCRIPTION	DRAWN	CHKD	ENGR	APPD
A	7-06-18	ISSUED FOR COMMENT	ECH	PS	PS	---

FRISCO FAMILY
 9 SECOND STREET
 MATTAPOISETT MA

Glidden Resources Inc
 engineering solutions
 www.Gliddenresources.com


TITLE
 FRISCO FAMILY ADDITION

PROJECT NAME AND LOCATION
 NEW ELEVATION VIEW
 FRONT, REAR AND RIGHT

DRAWING NUMBER : SHEET 6 OF 7 SCALE : 3/16"=1'-0"

PROJECT NUMBER
 0852138

REV
 A

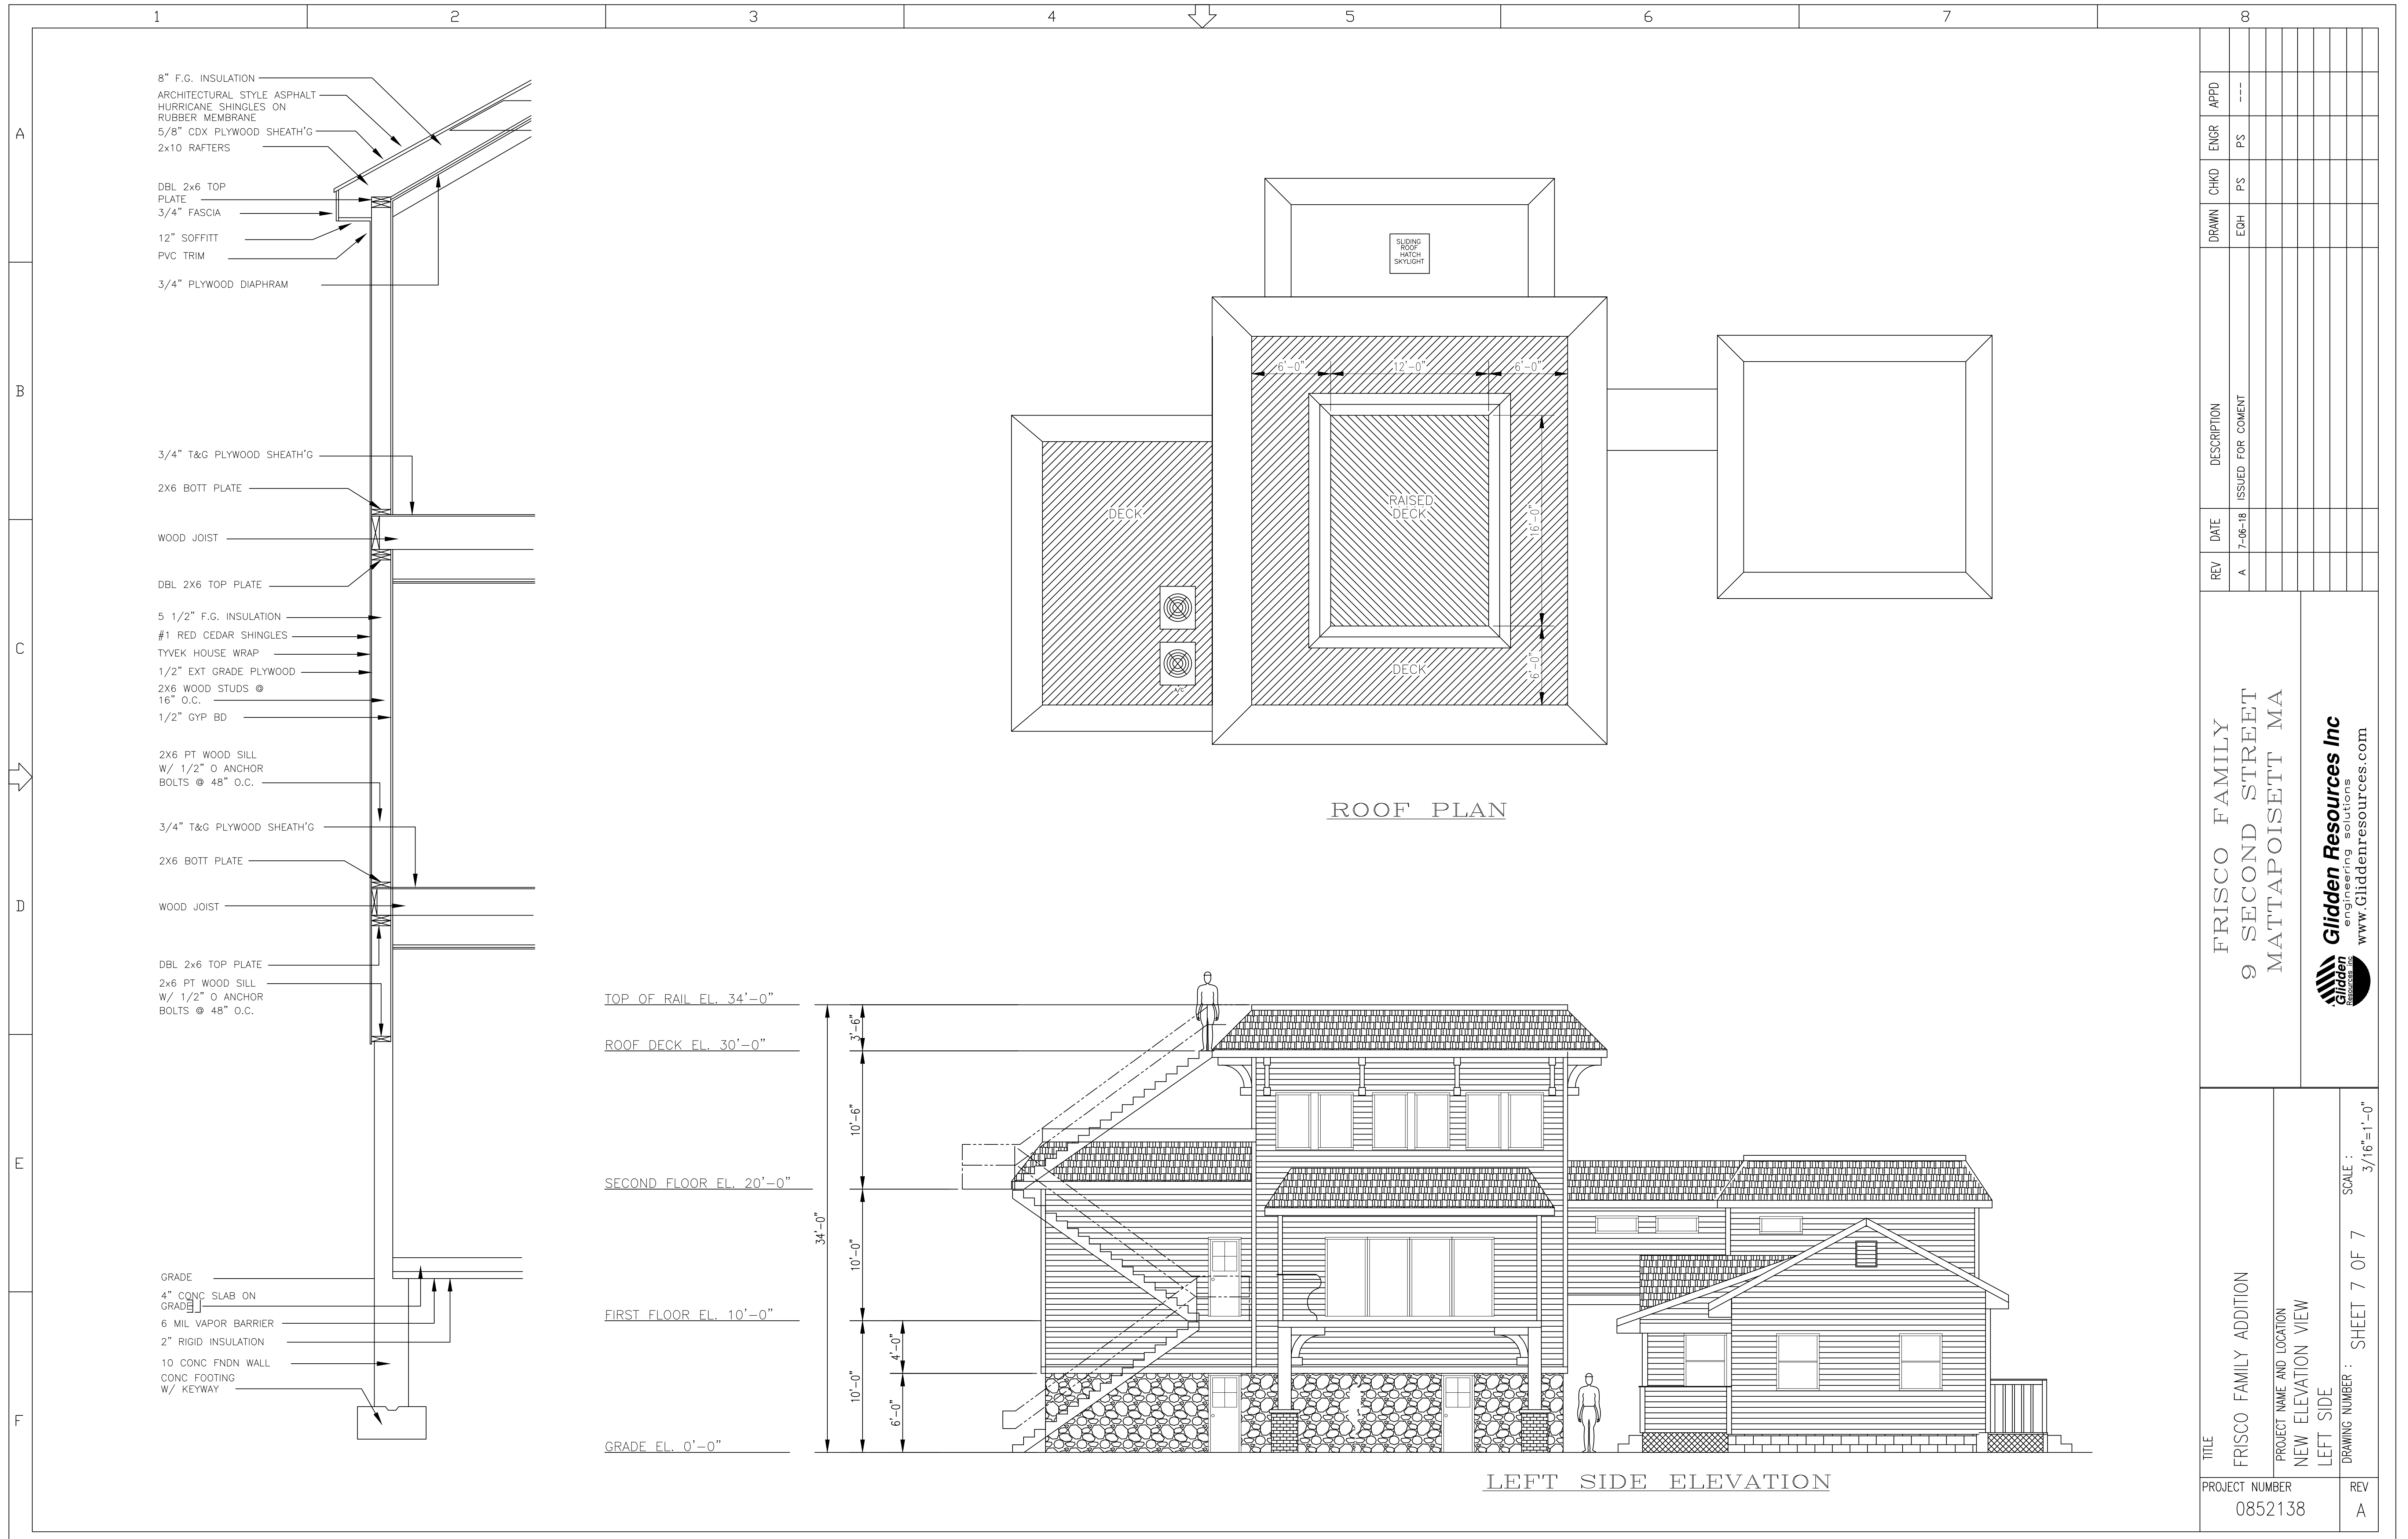

8" F.G. INSULATION
 ARCHITECTURAL STYLE ASPHALT HURRICANE SHINGLES ON RUBBER MEMBRANE
 5/8" CDX PLYWOOD SHEATH'G
 2x10 RAFTERS

DBL 2x6 TOP PLATE
 3/4" FASCIA
 12" SOFFITT
 PVC TRIM
 3/4" PLYWOOD DIAPHRAM

3/4" T&G PLYWOOD SHEATH'G

2X6 BOTT PLATE

WOOD JOIST

DBL 2X6 TOP PLATE

5 1/2" F.G. INSULATION

#1 RED CEDAR SHINGLES

TYVEK HOUSE WRAP

1/2" EXT GRADE PLYWOOD

2X6 WOOD STUDS @ 16" O.C.

1/2" GYP BD

2X6 PT WOOD SILL

W/ 1/2" O ANCHOR BOLTS @ 48" O.C.

3/4" T&G PLYWOOD SHEATH'G

2X6 BOTT PLATE

WOOD JOIST

DBL 2x6 TOP PLATE

2x6 PT WOOD SILL

W/ 1/2" O ANCHOR BOLTS @ 48" O.C.

GRADE

4" CONC SLAB ON GRADE

6 MIL VAPOR BARRIER

2" RIGID INSULATION

10 CONC FNDN WALL

CONC FOOTING W/ KEYWAY

ROOF PLAN

LEFT SIDE ELEVATION

REV	DATE	DESCRIPTION	DRAWN	CHKD	ENGR	APPD
A	7-06-18	ISSUED FOR COMMENT	EDH	PS	---	---

FRISCO FAMILY
 9 SECOND STREET
 MATTAPOISETT MA

Glidden Resources Inc
 engineering solutions
 www.Gliddenresources.com

TITLE
 FRISCO FAMILY ADDITION
 PROJECT NAME AND LOCATION
 NEW ELEVATION VIEW
 LEFT SIDE
 DRAWING NUMBER : SHEET 7 OF 7
 SCALE : 3/16" = 1'-0"

PROJECT NUMBER
 0852138
 REV
 A