


BASEMENT PLAN



Main Level Plan

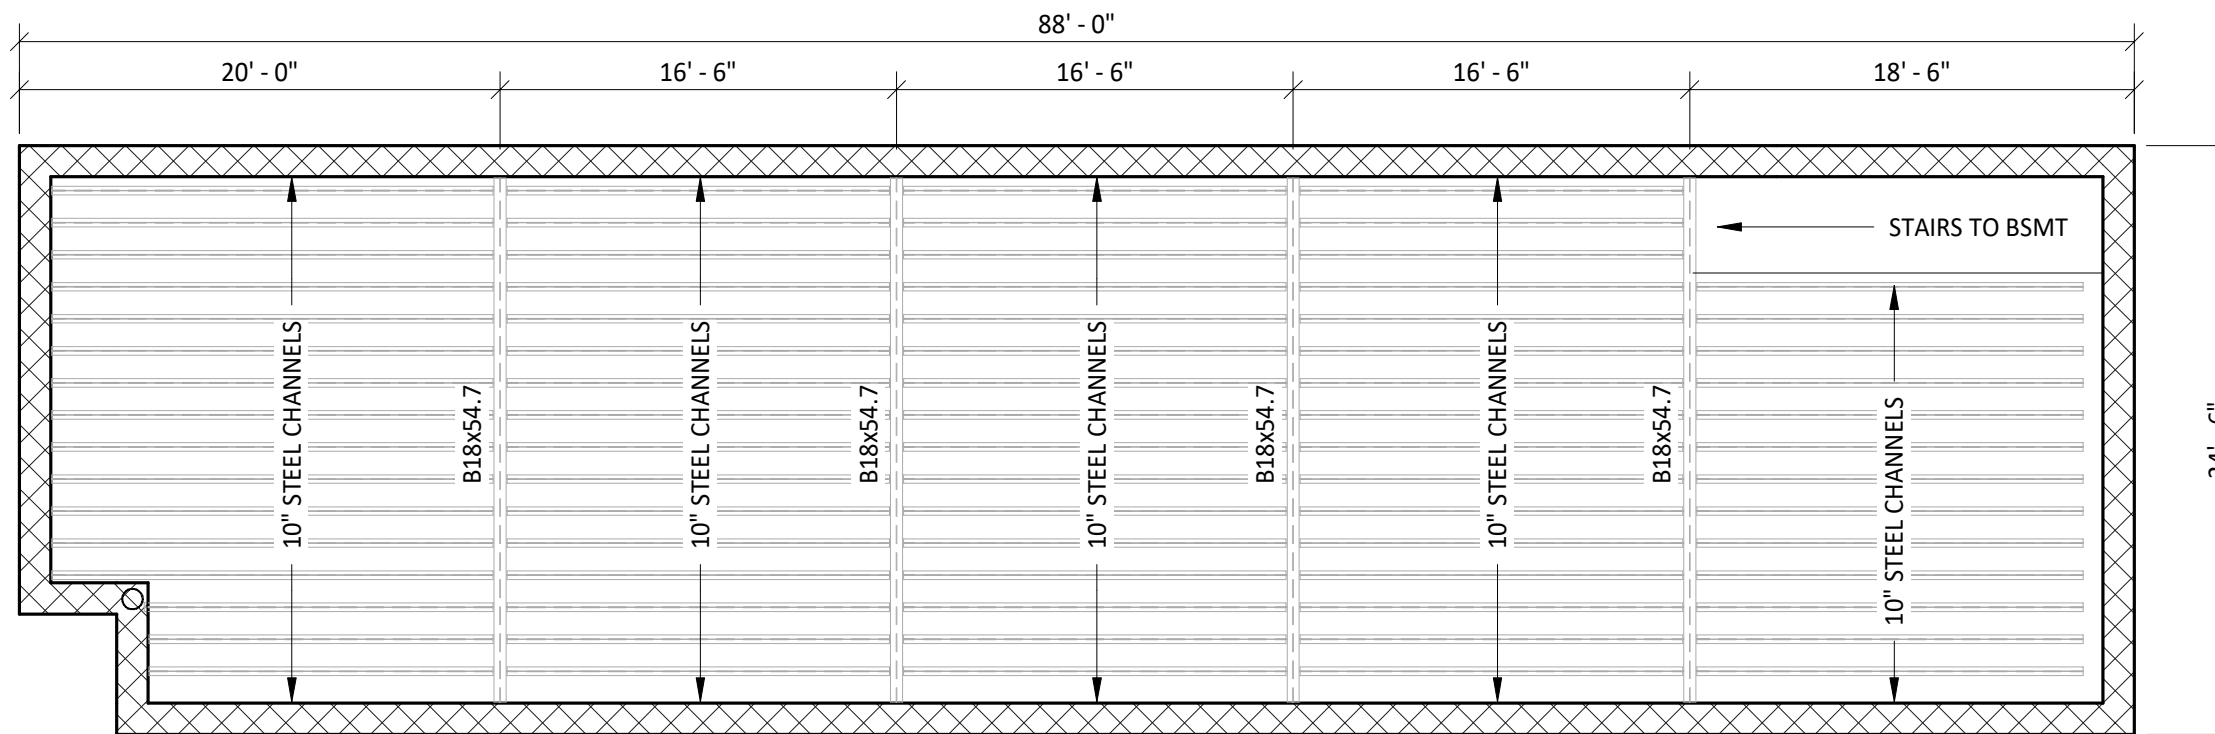

304.435.8828 | info@arwgc.com

Ex. Condition Plans
For


Drawing Title:
Bsmt. & Main Level

Revisions:




Drawing Number: **SK-1**

© Arrow Engineering 2019

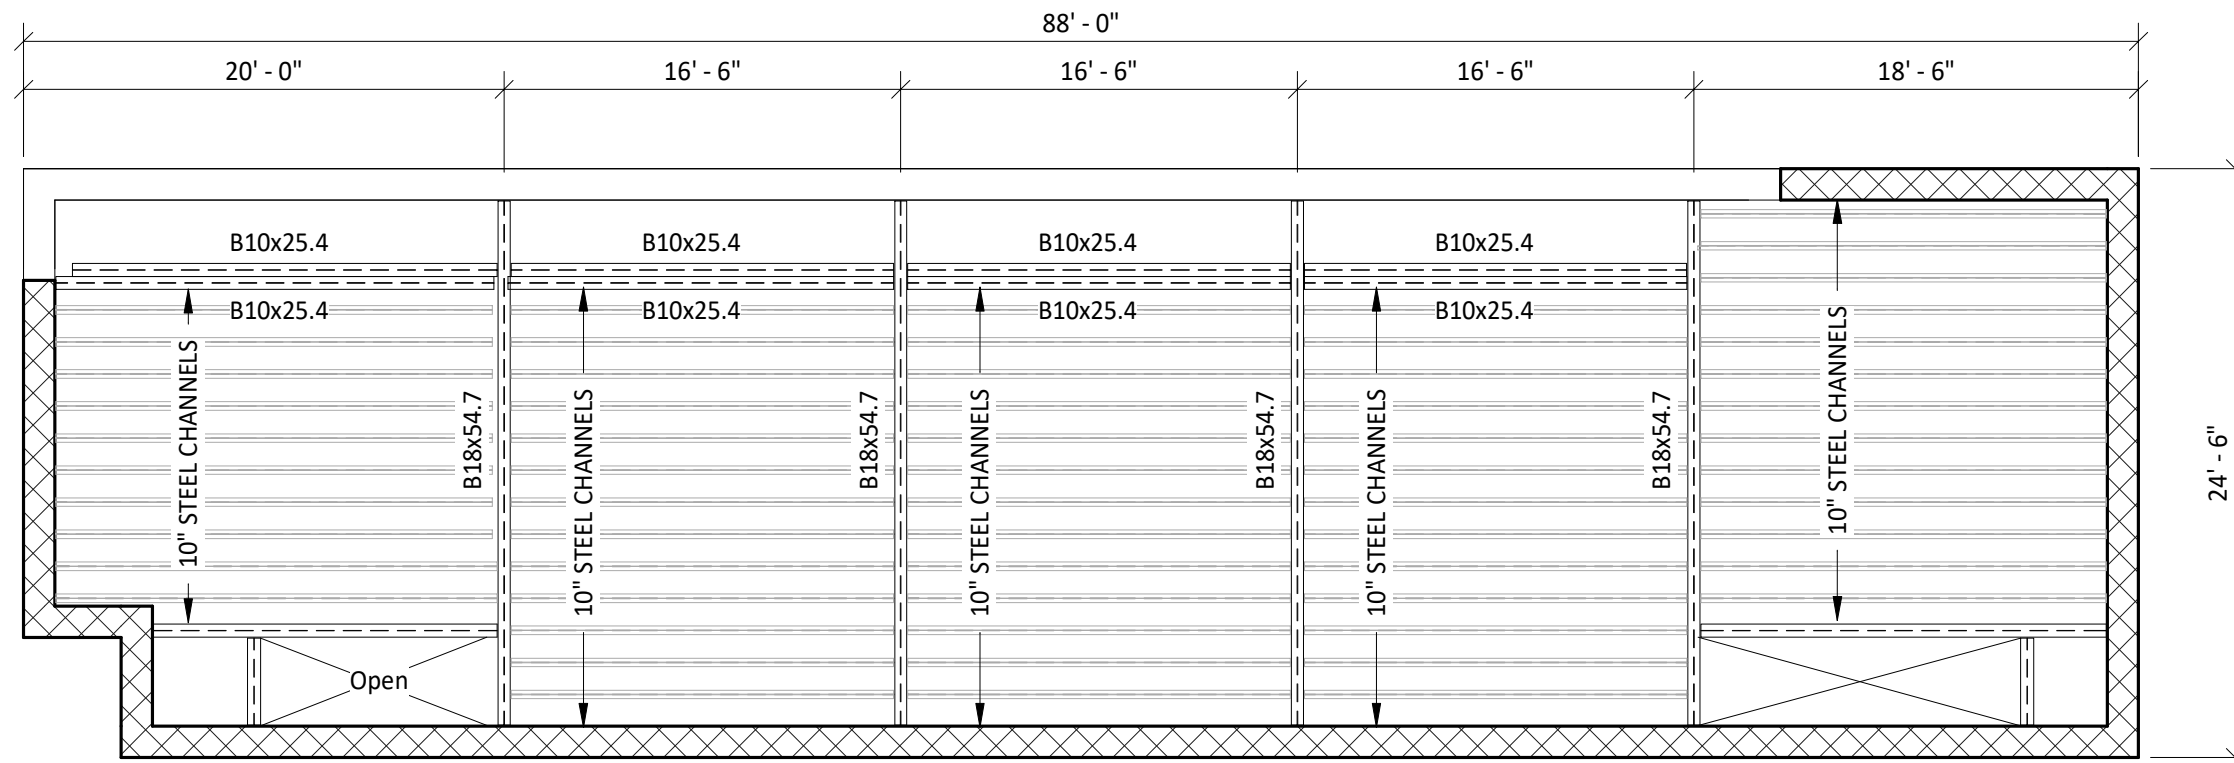

SECOND LEVEL FRAMING PLAN

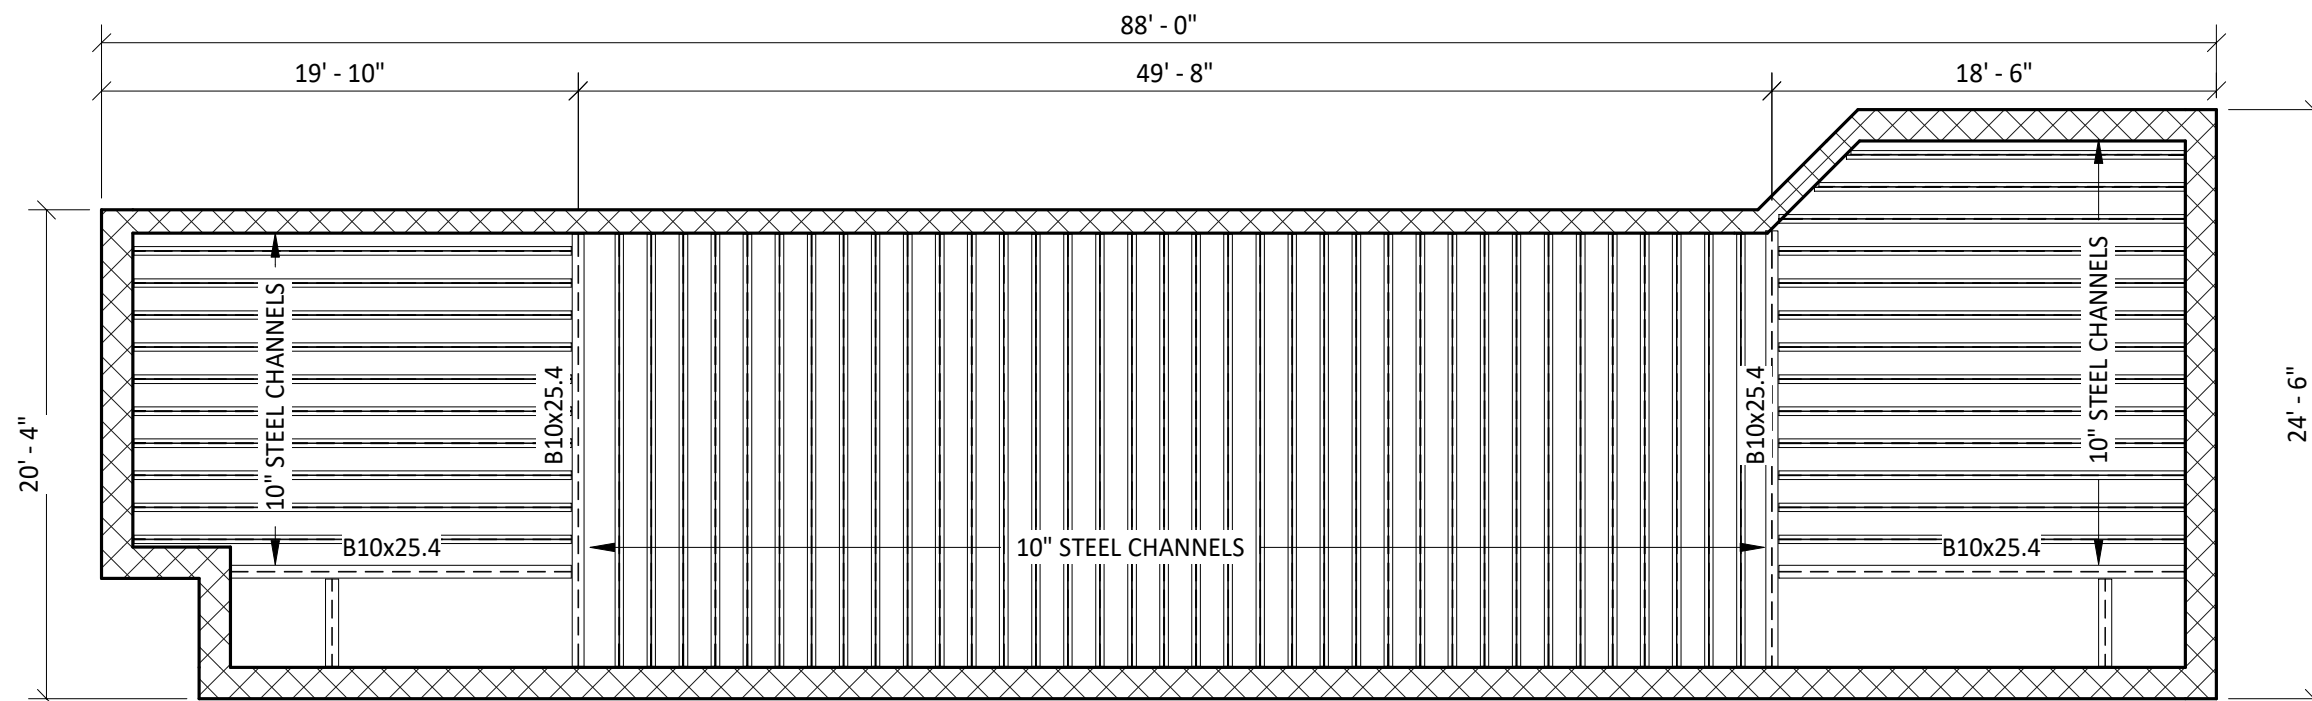

3RD & 4TH LEVEL FRAMING PLAN



304.435.8828 | info@arwgc.com

Ex. Condition Plans

For

Drawing Title:

Upper Level Plans


Revisions:



Drawing Number:

SK-2

© Arrow Engineering 2019

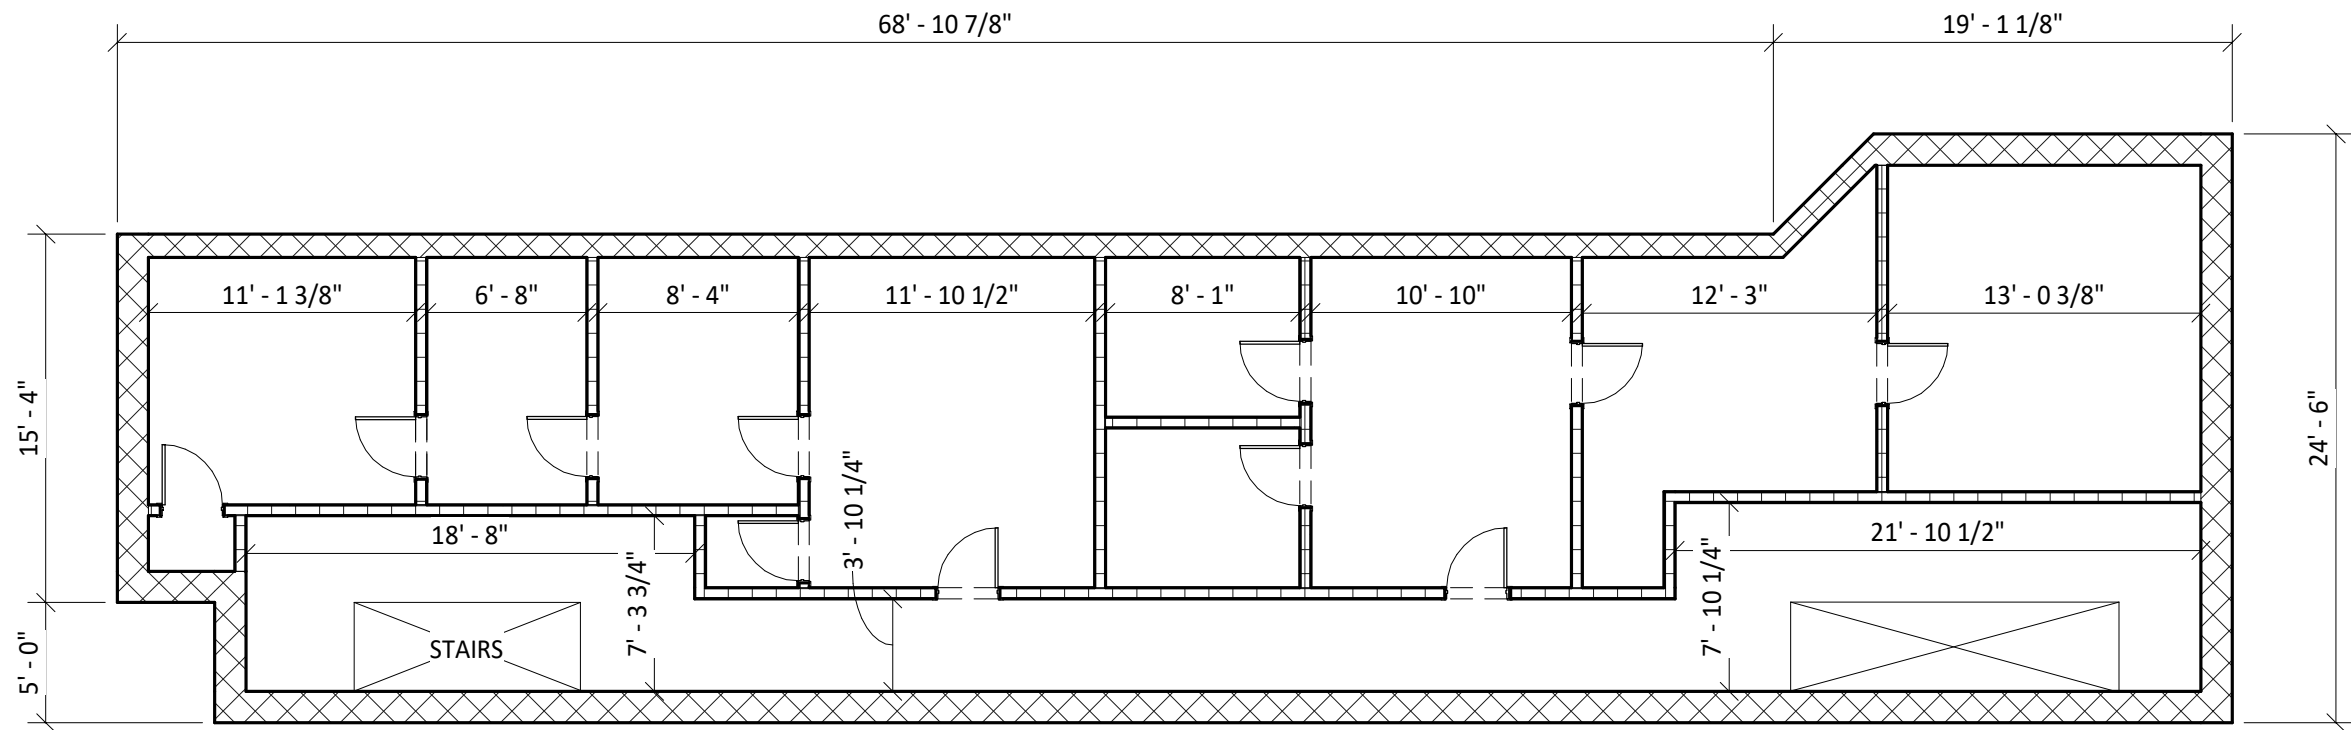

SECOND, THIRD, FOURTH LEVEL PARTITION PLAN



304.435.8828 | info@arwgc.com

Ex. Condition Plans
For

Drawing Title:
Floor and Roof Plan

Revisions:



Drawing Number: **SK-3**

© Arrow Engineering 2019