



TYP EXTERIOR WALL

1
S4.4 SECTION
SCALE: 3/4" = 1'-0"

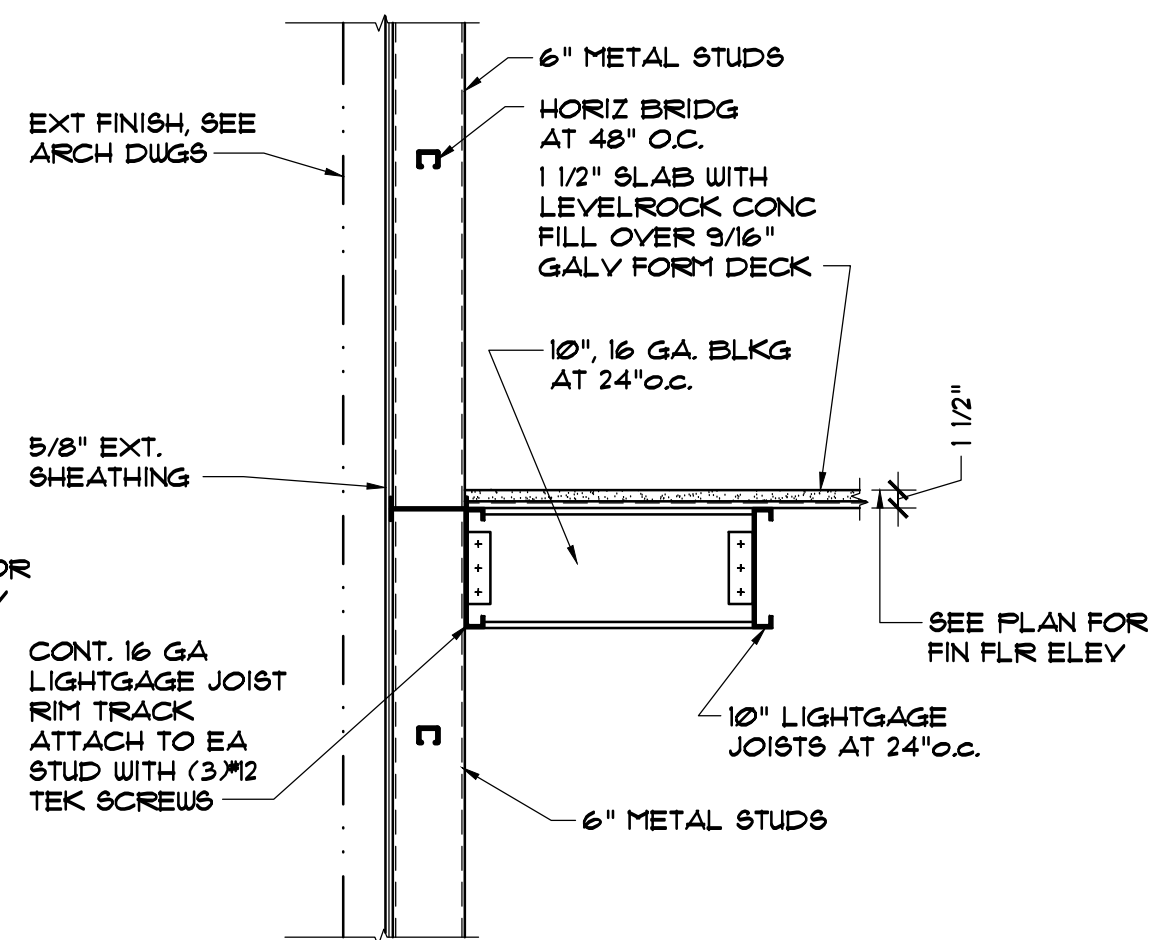


TYP EXTERIOR WALL

2
S4.4 SECTION
SCALE: 3/4" = 1'-0"

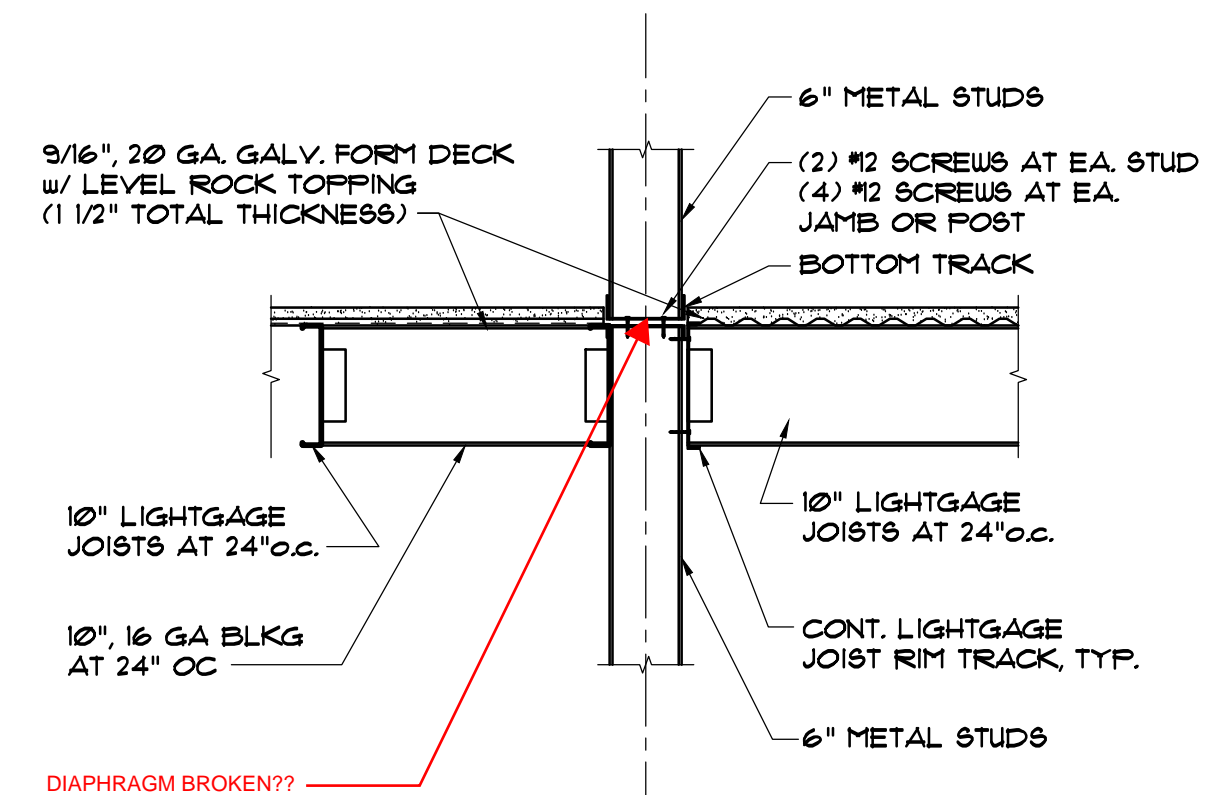


TYP COORIDOR WALL

3
S4.4 SECTION
SCALE: 3/4" = 1'-0"

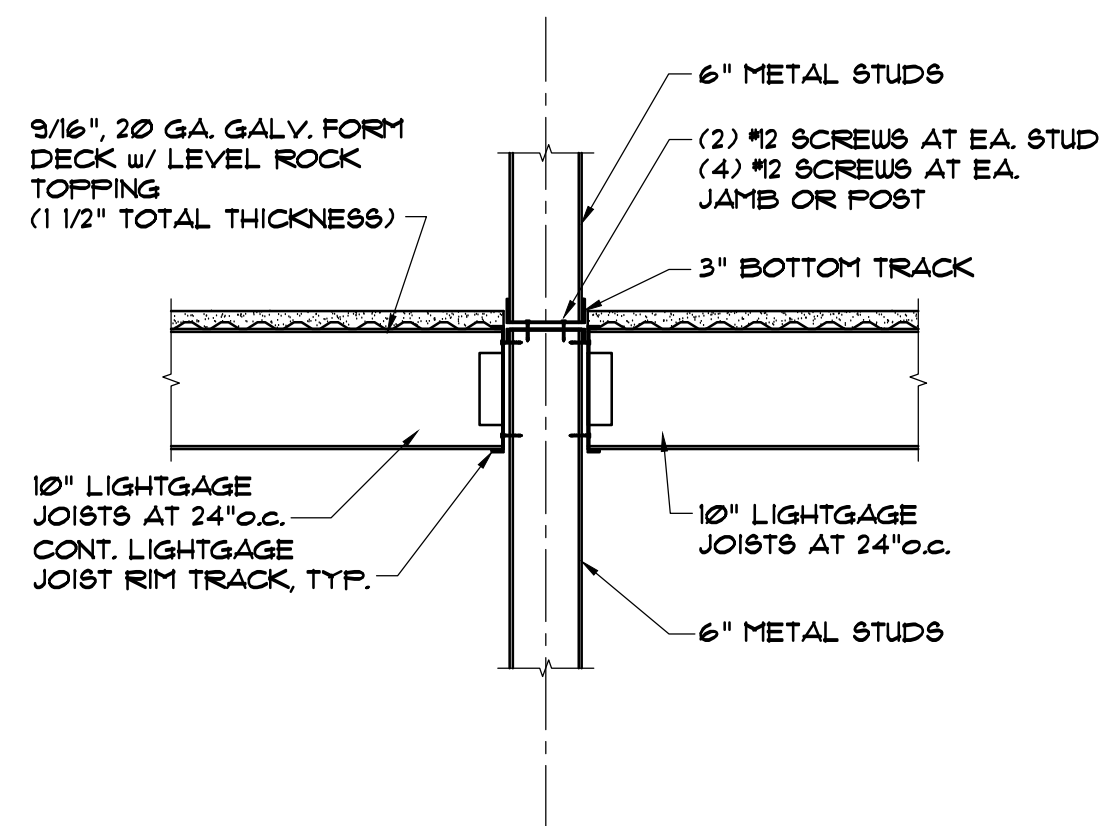


TYP DEMISING WALL

5
S4.4 SECTION
SCALE: 3/4" = 1'-0"

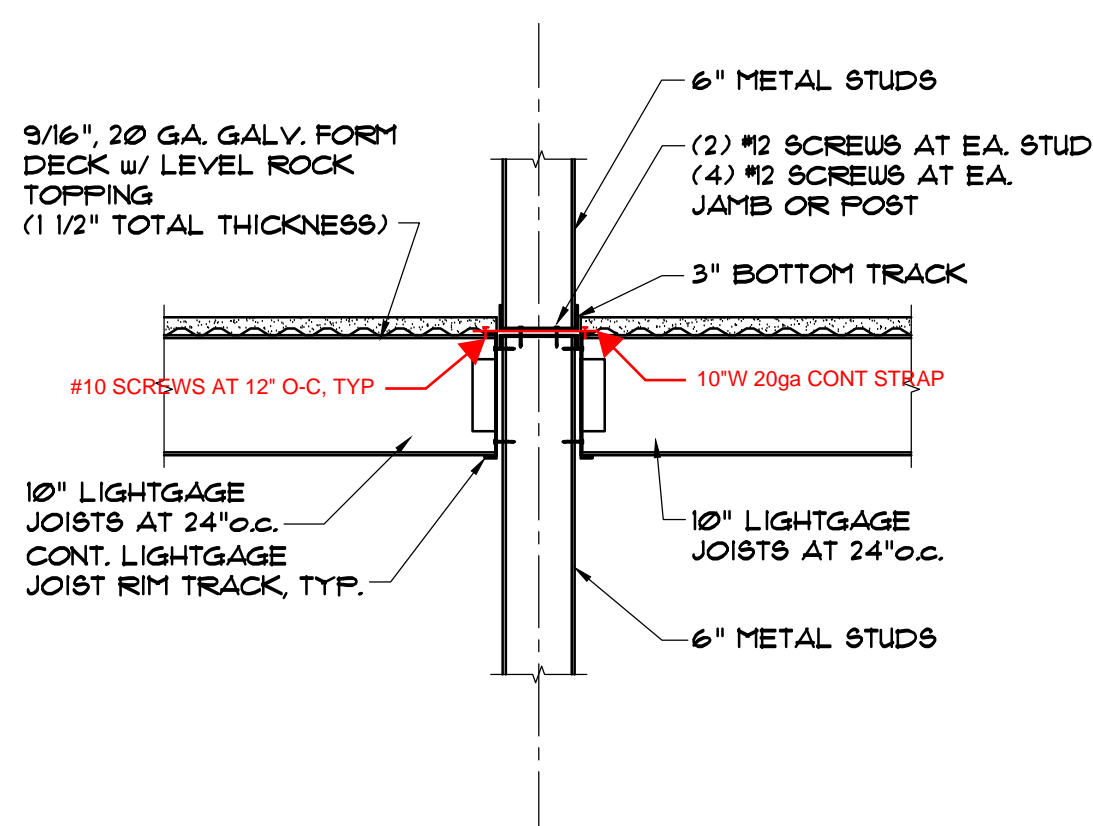

TYP DEMISING WALL

5A
S4.4 SECTION (ALT)
SCALE: 3/4" = 1'-0"

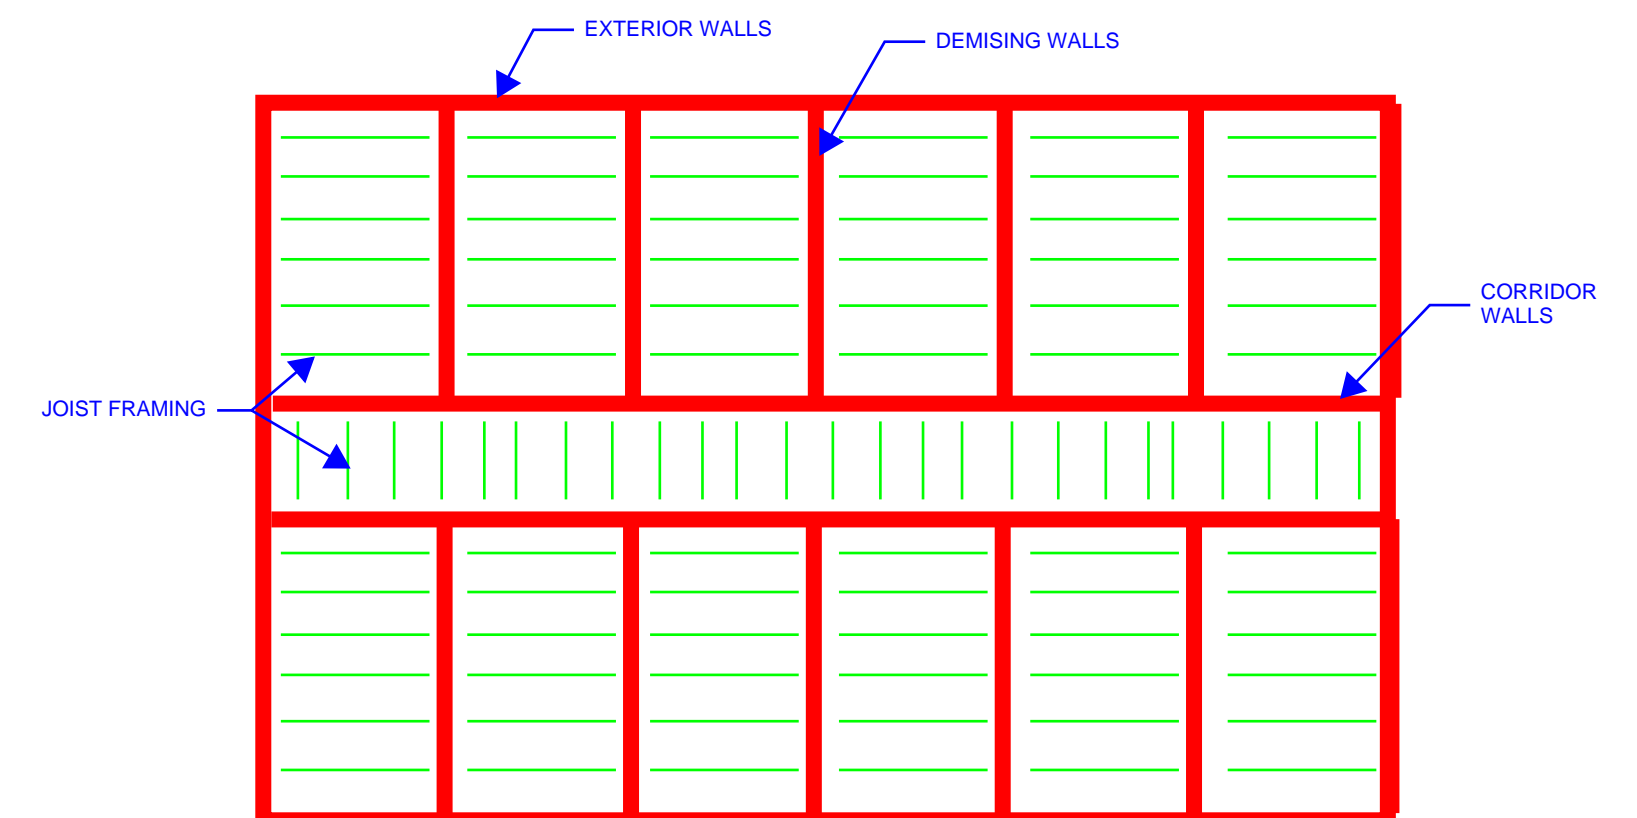

SCHEMATIC FRAMING PLAN