

ROOF PLAN
1/8" = 1'-0"


WILLIAM M. FRIEDMAN & ASSOCIATES
ARCHITECTS, INC.

138 S.E. 14TH LAKE
3588044

CHAMPLAIN TOWERS SOUTH
8777 COLLINS AVE.

A - 135 UNIT CONDOMINIUM

| | | |
|----------|-------|----------|
| COMM. No | DATE: | SHEET |
| REV. | | 16 OF 30 |

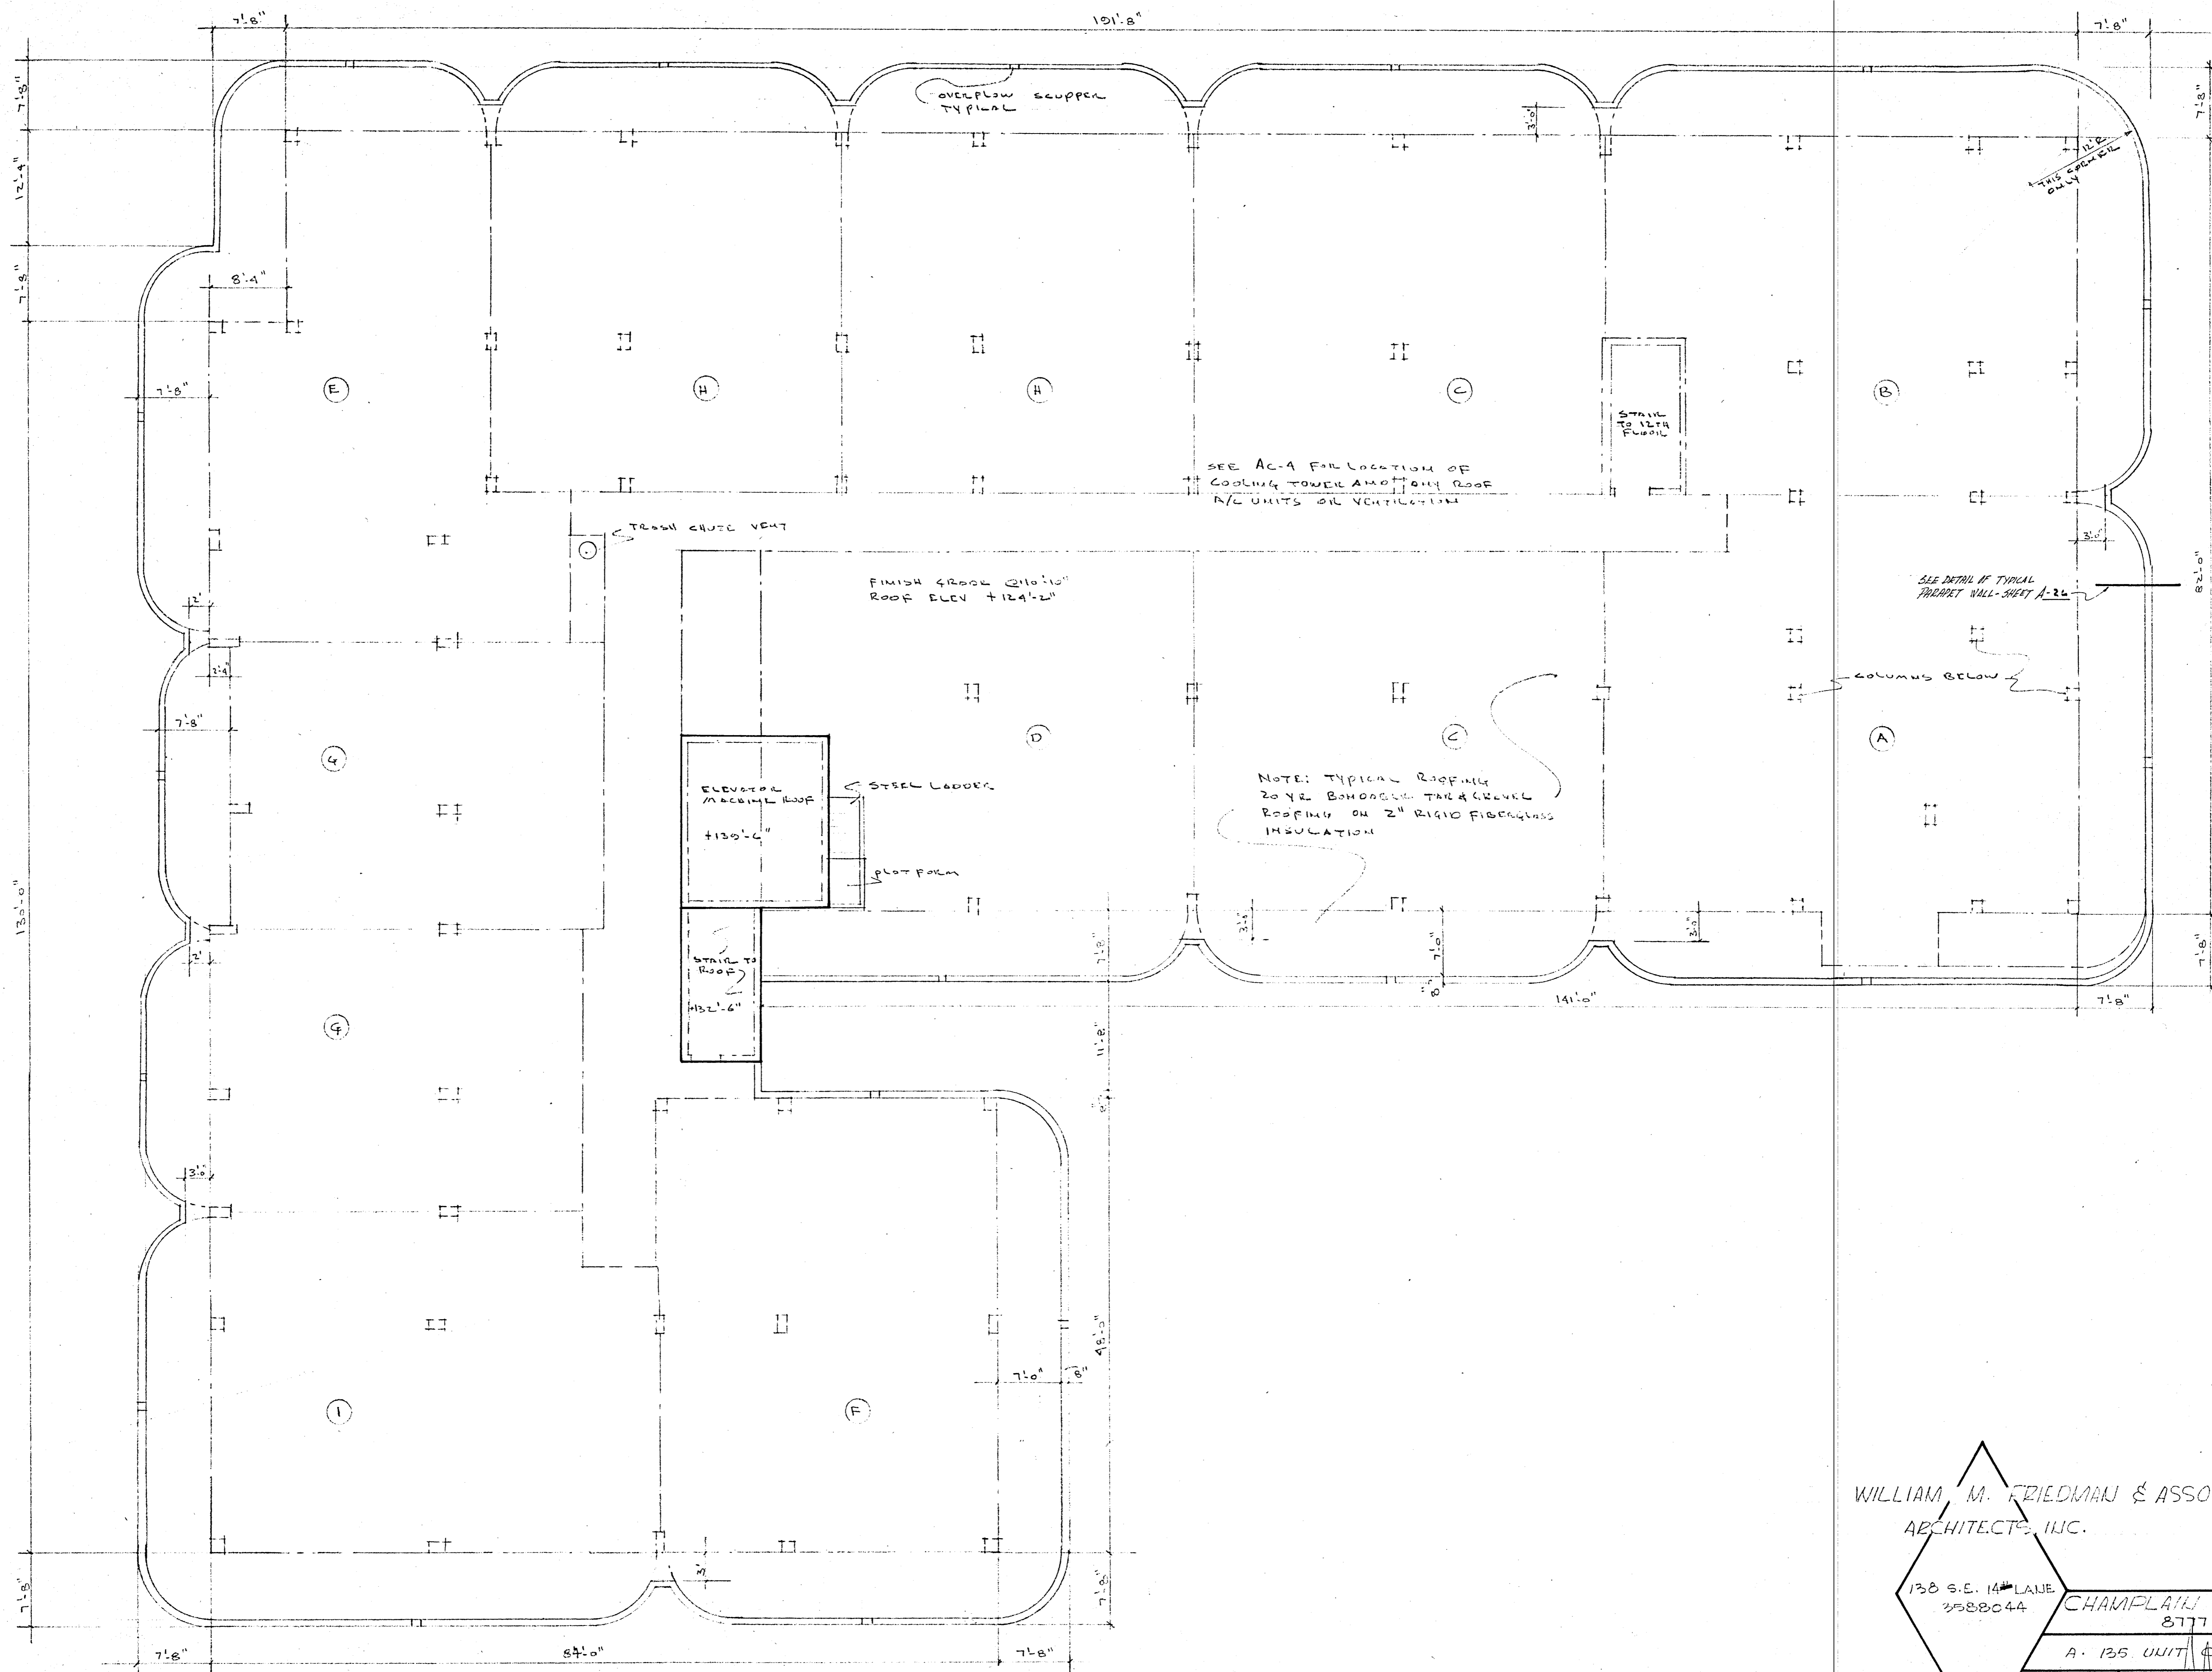

ROOF PLAN
1/8" = 1'-0"


WILLIAM M. FRIEDMAN & ASSOCIATES
ARCHITECTS, INC.

138 S.E. 14TH LANE
3328044

CHAMPLAIN TOWERS SOUTH
8777 COLLINS AVE.


A. 135 UNIT CONDOMINIUM

| | | |
|-----------|-------|----------|
| COMM. No. | DATE: | SHEET |
| | | 16 OF 30 |

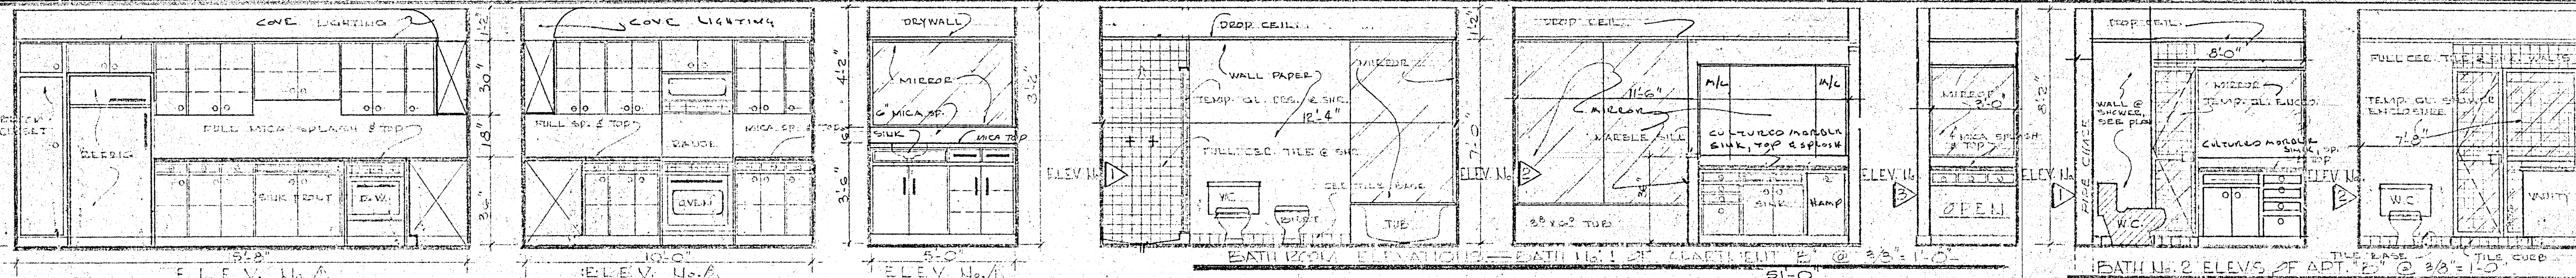


KITCHEN ELEVATIONS OF APARTMENT "C" @ 3/8"=1'-0" BATH ELEV. OF APT. "C"

NOTES:
 BATHS, UNITS No. 2, OF APT. "C" — SIMILAR TO BATHS No. 1 & 2 OF APT. "D" — SEE SHT. No. 20 OF 30
 KITCHEN ELEVATIONS OF "C" — SIMILAR TO KITCHEN ELEV. 3 OF APT. "I" — SEE SHT. No. 21 OF 30

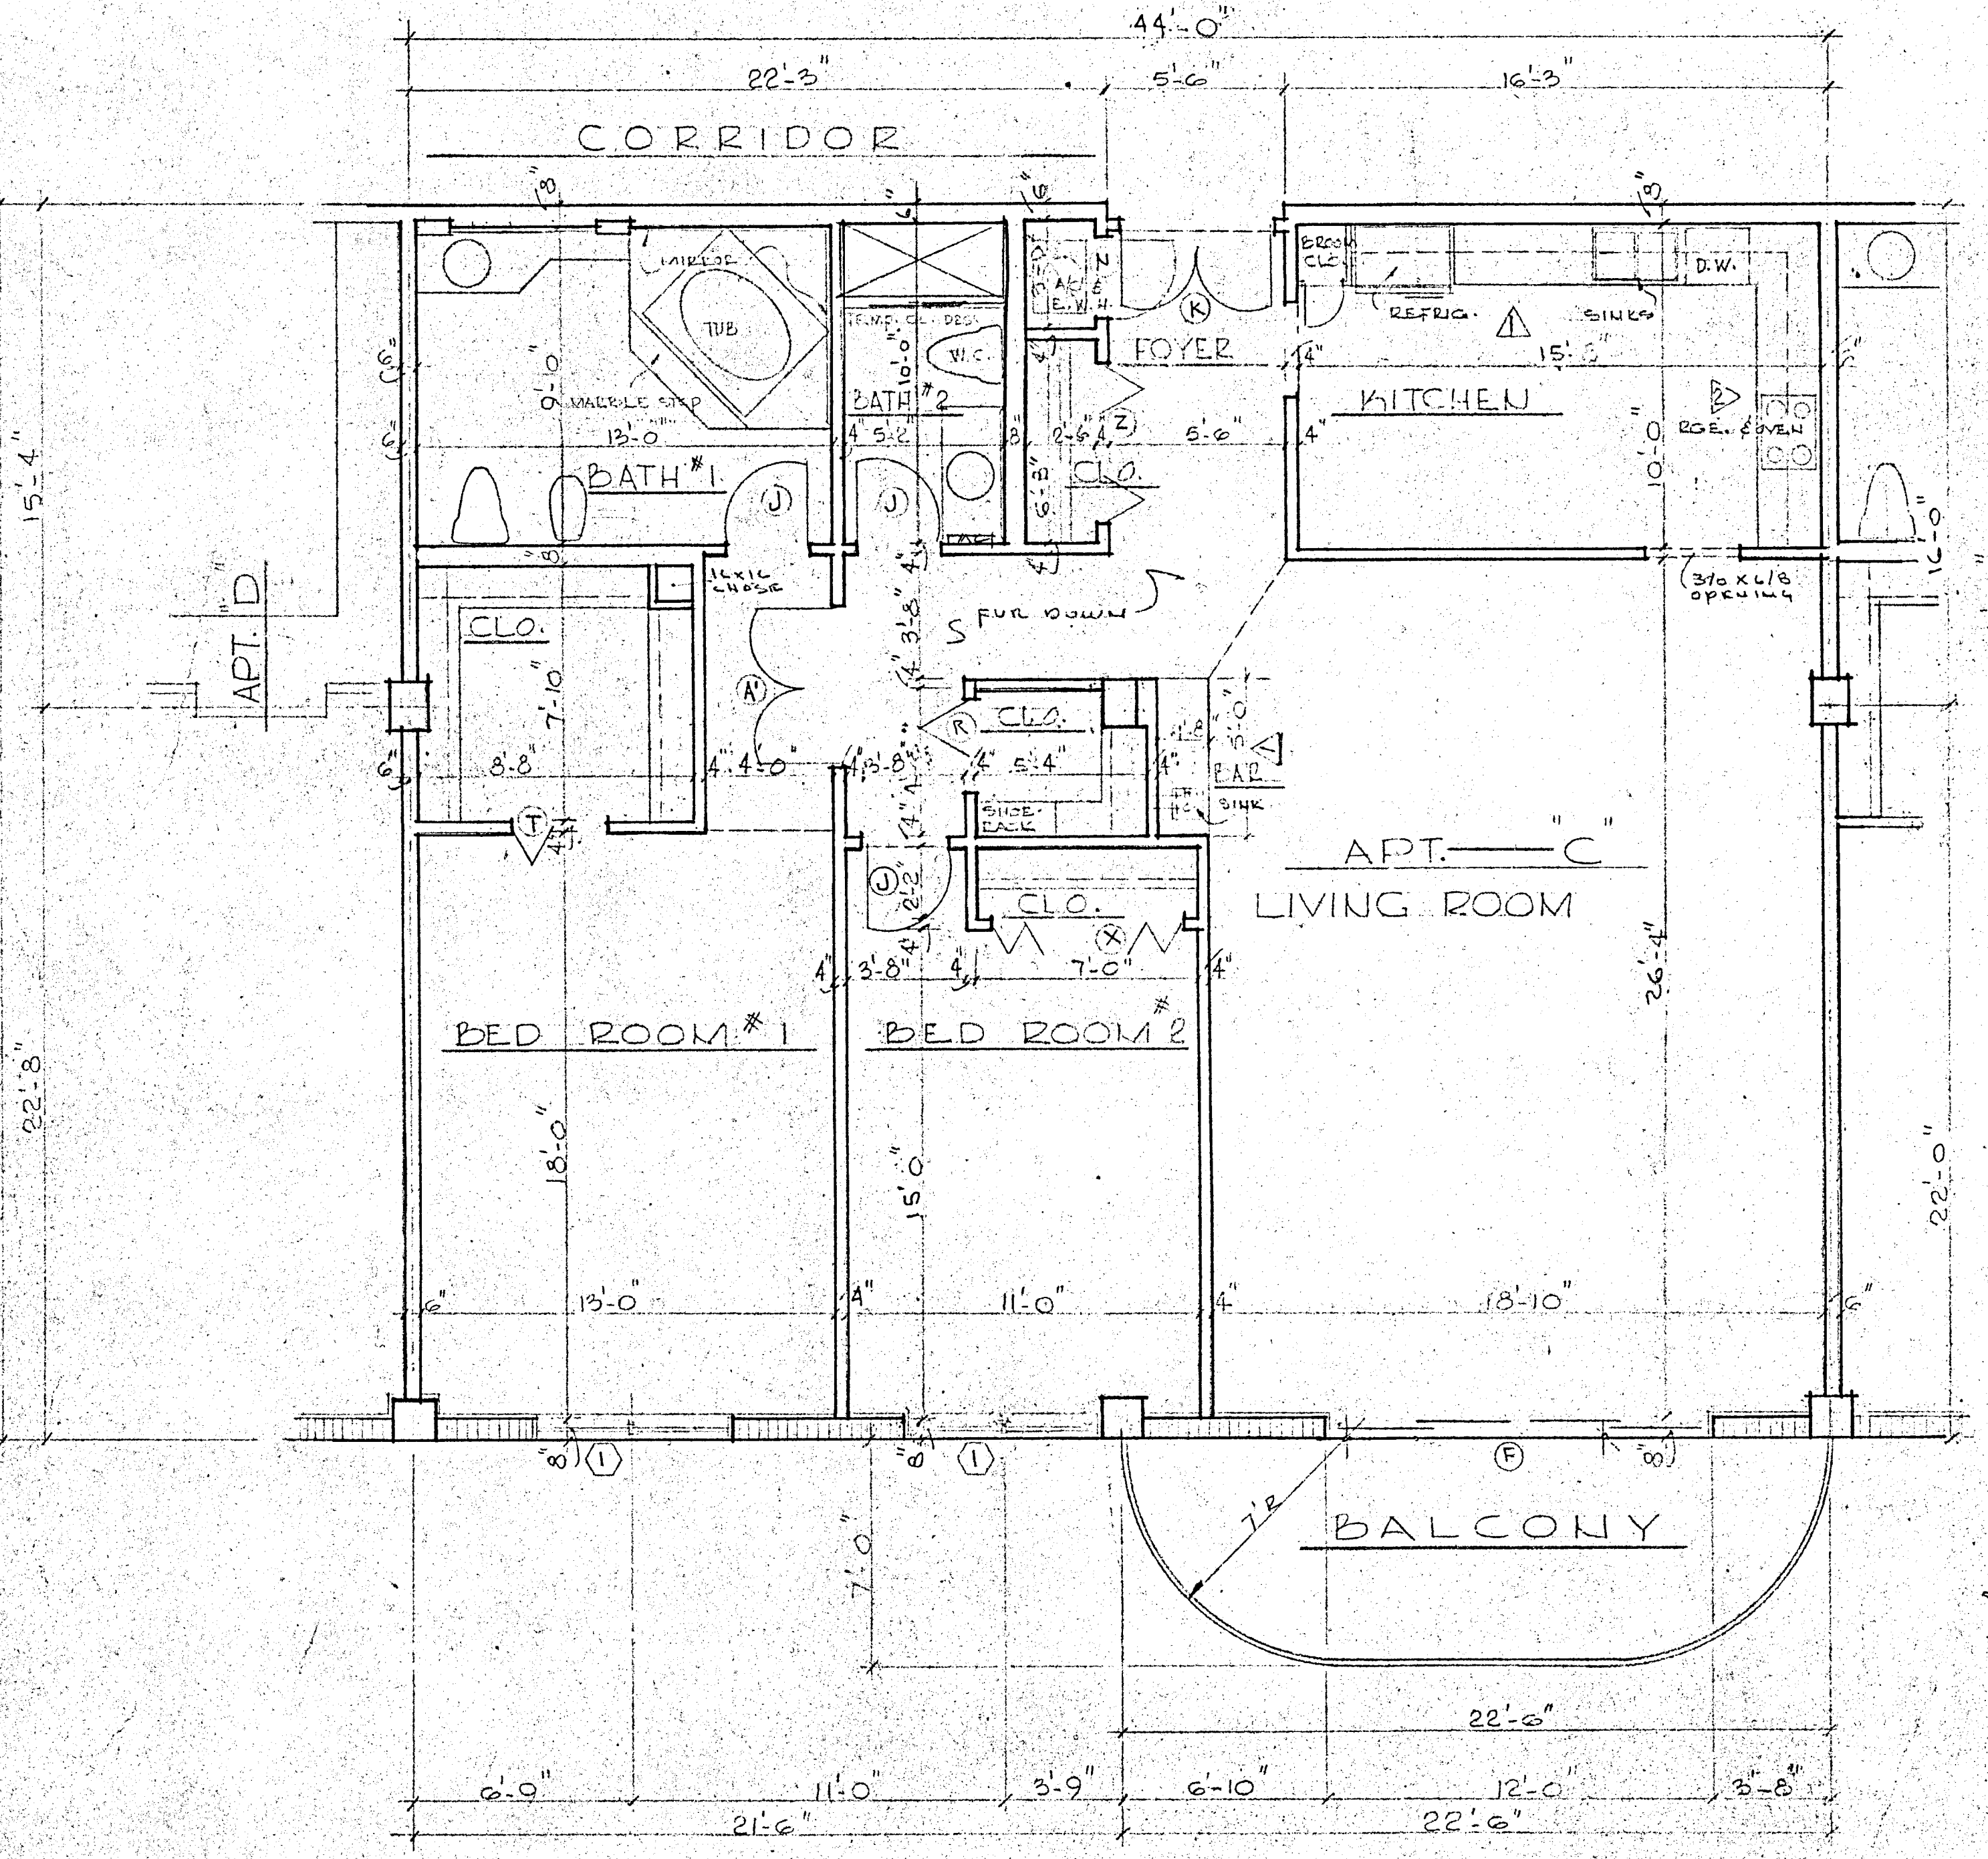

TYPICAL FLOOR PLAN APT. "C" @ 1/4"=1'-0"

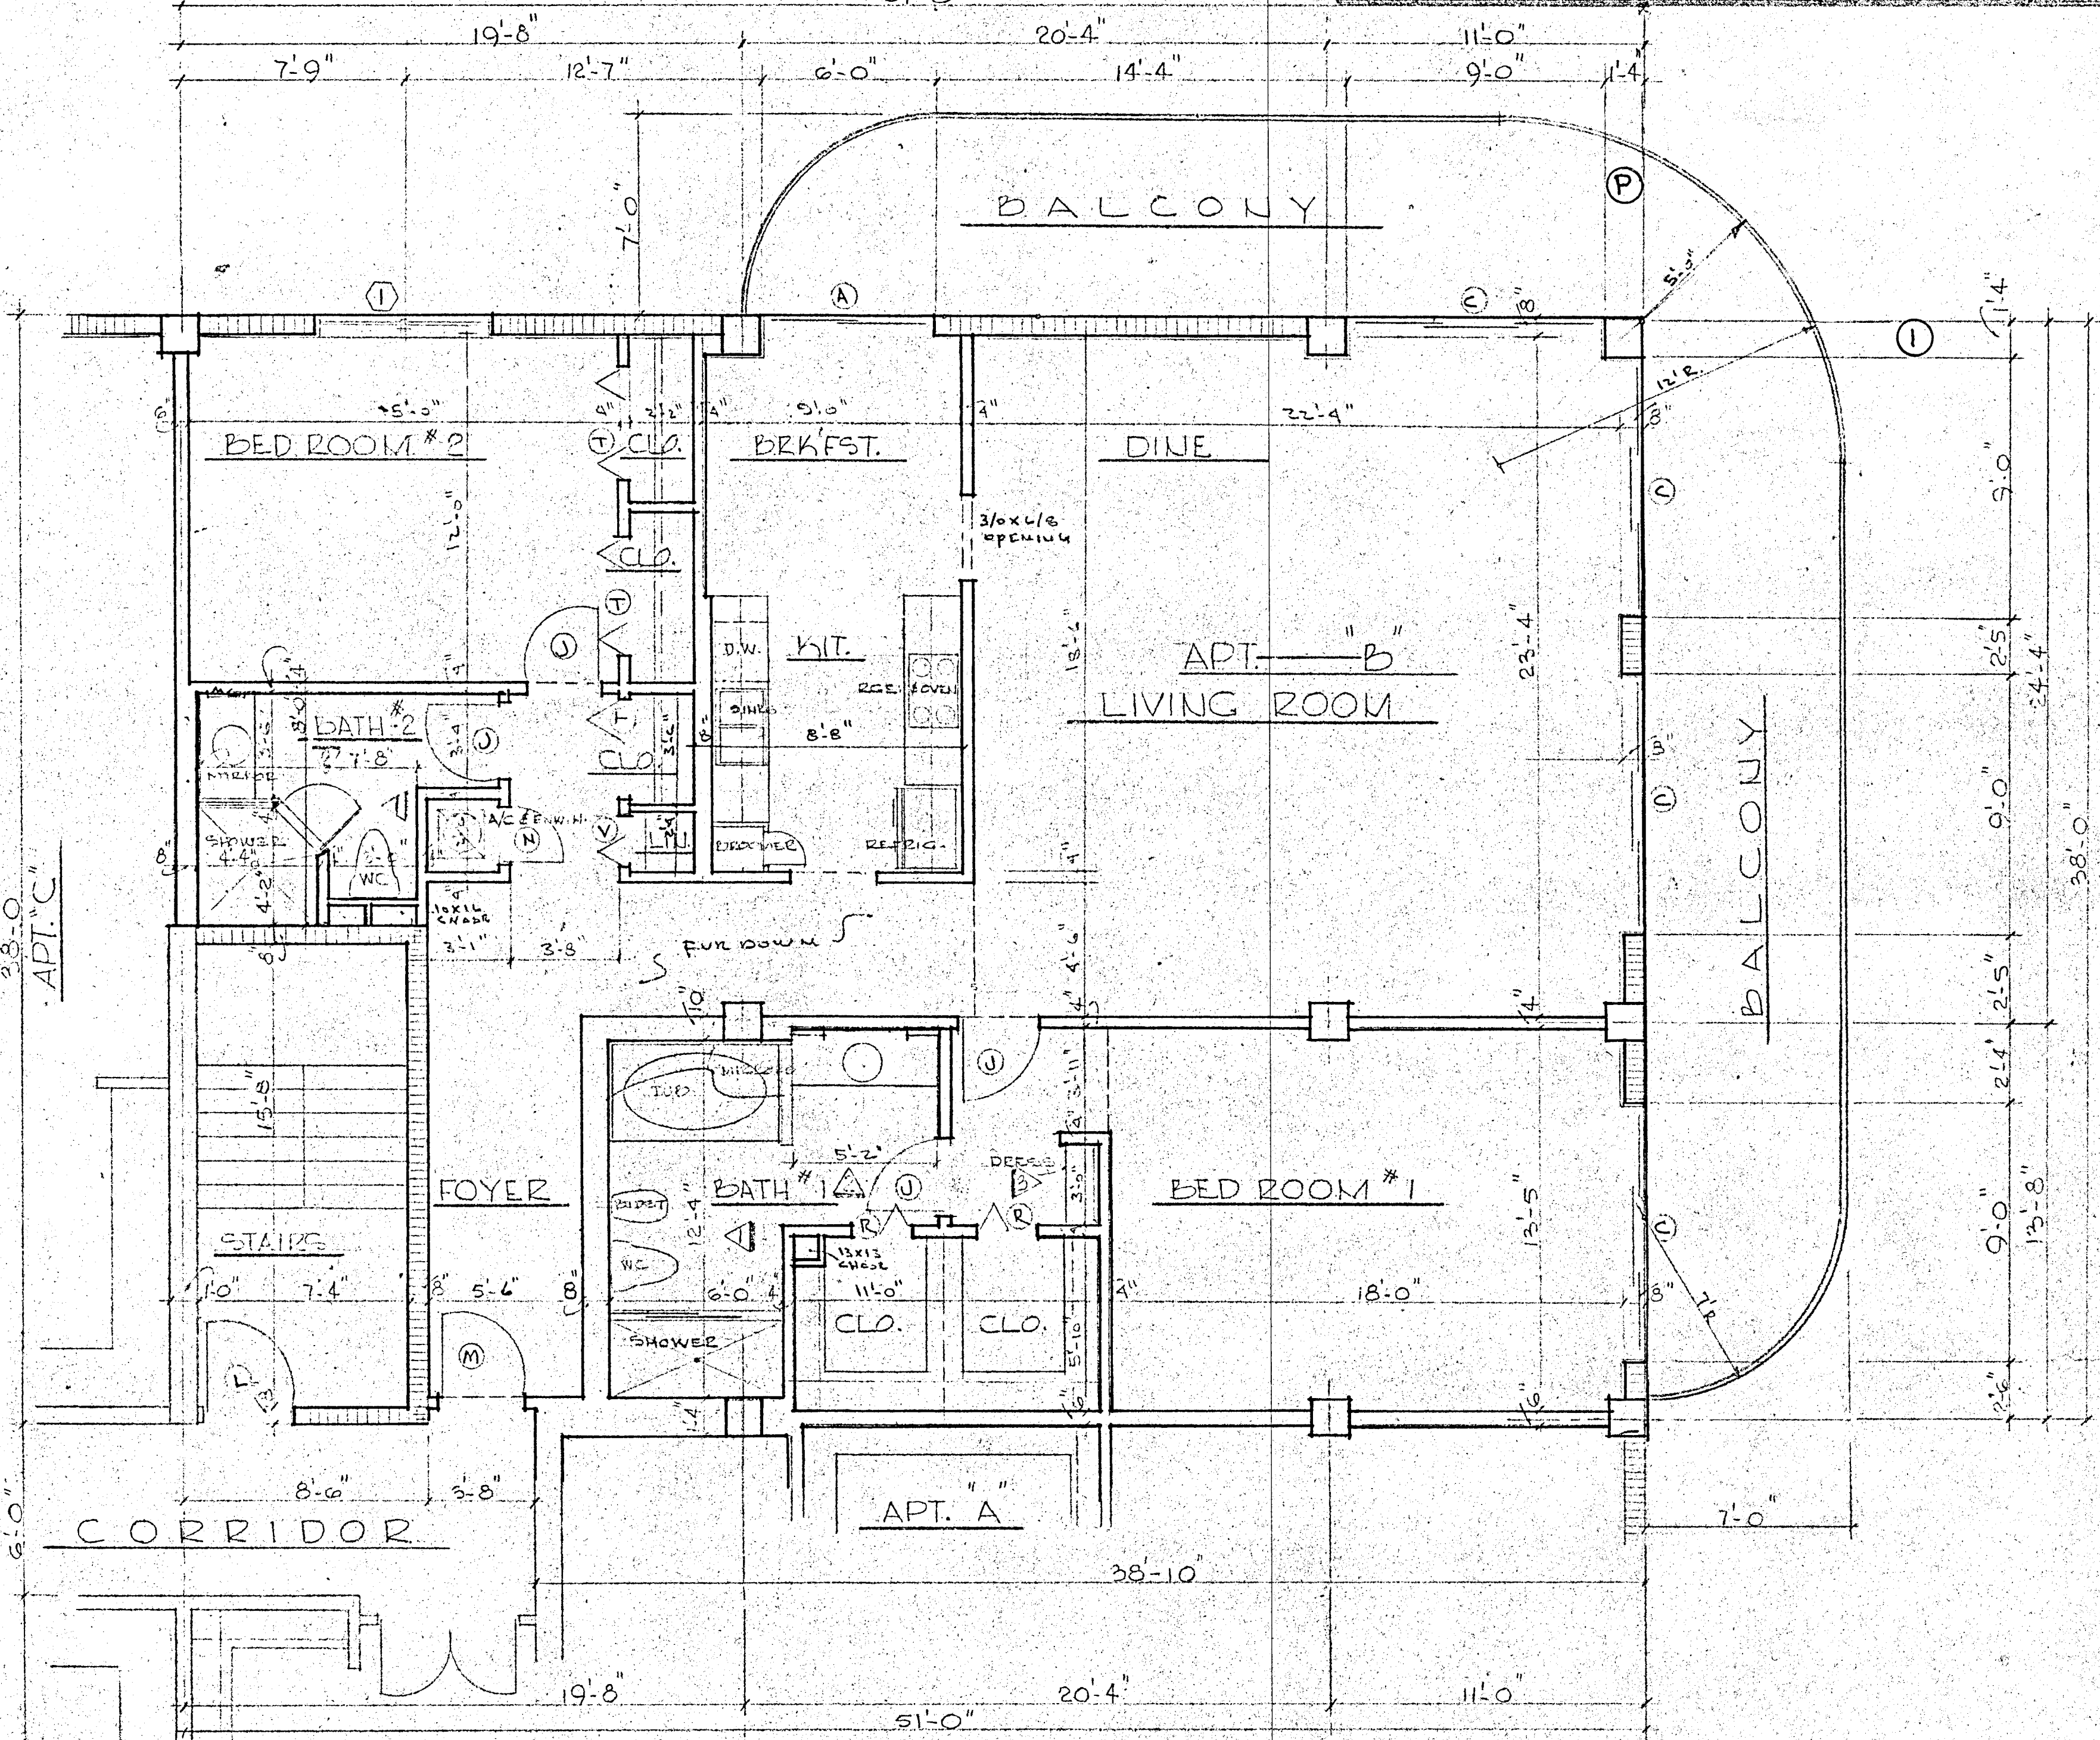


TYPICAL FLOOR PLAN APT. "B" @ 1/4"=1'-0"

WILLIAM M. FRIEDMAN
 AND ASSOCIATES ARCHITECTS, INC.


| | | |
|---|---|-------------------|
| 138 S.E. 14 TH LANE 3588044 | CHAMPLAIN TOWERS SOUTH 8777 COLLINS AVE. A. 135 UNIT CONDOMINIUM COMM. UG. DATE: _____ | SHEET 17 OF 30 |
|---|---|-------------------|

[Handwritten signature]

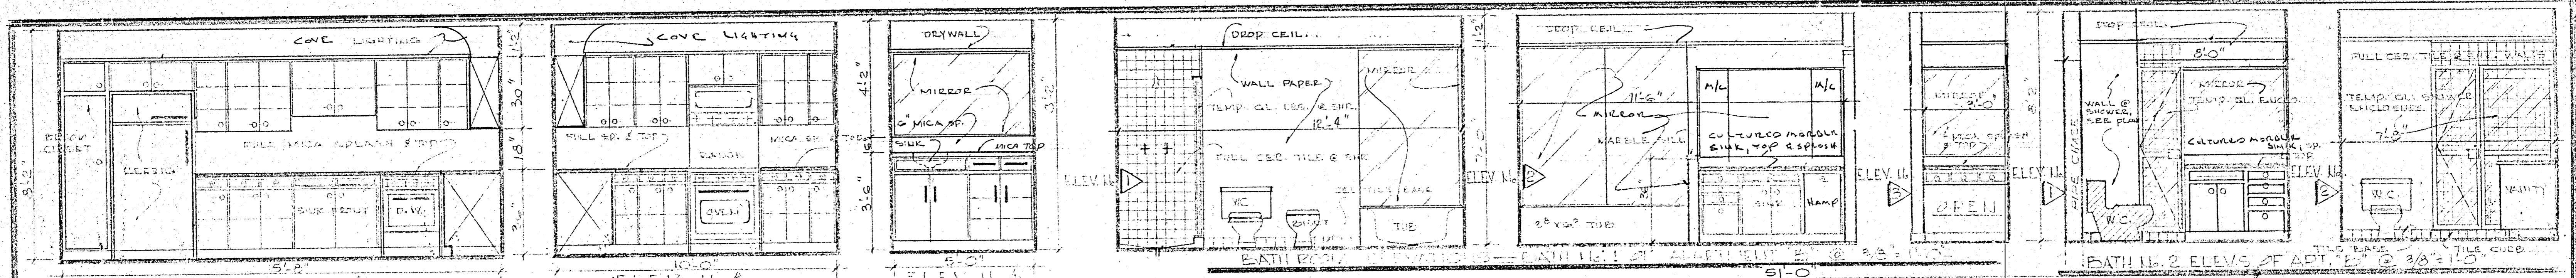


KITCHEN ELEVATIONS OF APARTMENT "C" @ 3/8" = 1'-0"

NOTES:
 BATHS No. 1 & No. 2 OF APT. "C" SIMILAR TO BATHS No. 1 & 2 OF APT. "D" SEE SHT. No. 20 OF 30
 KITCHEN ELEVATIONS OF "C" SIMILAR TO KITCHEN ELEV. S OF APT. "I" SEE SHT. No. 21 OF 30

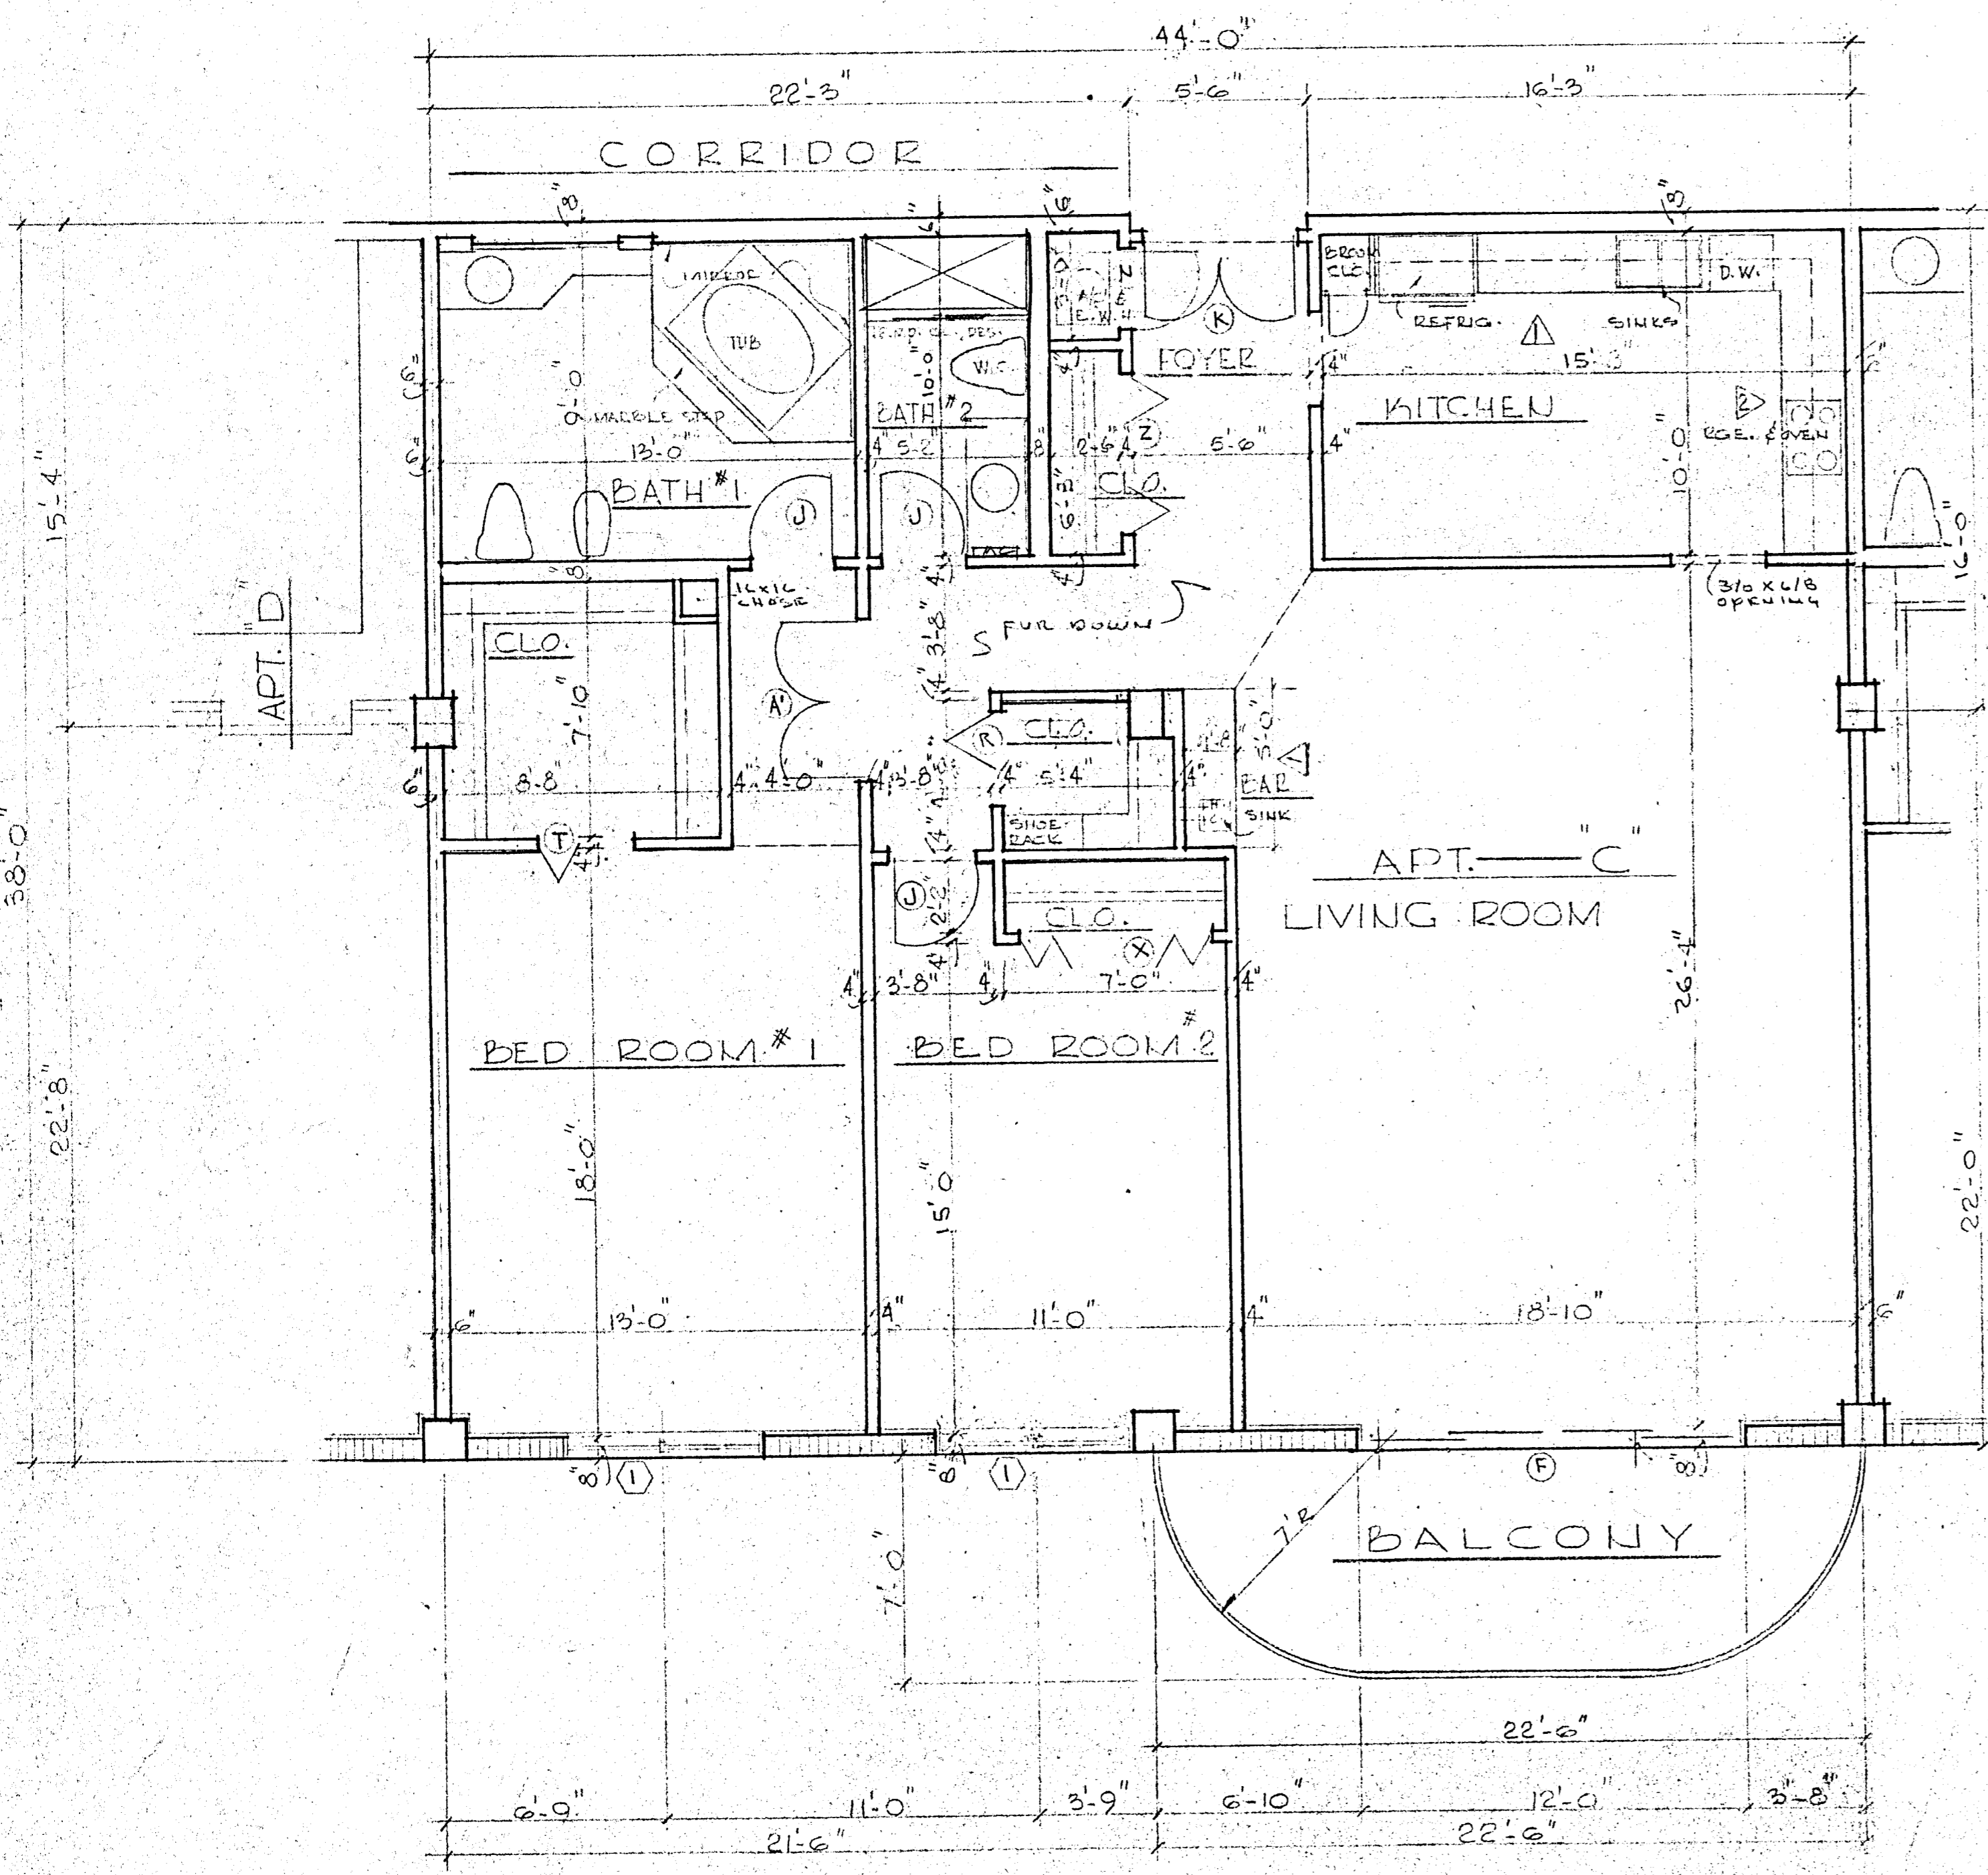


TYPICAL FLOOR PLAN APT. "C" @ 1/4" = 1'-0"

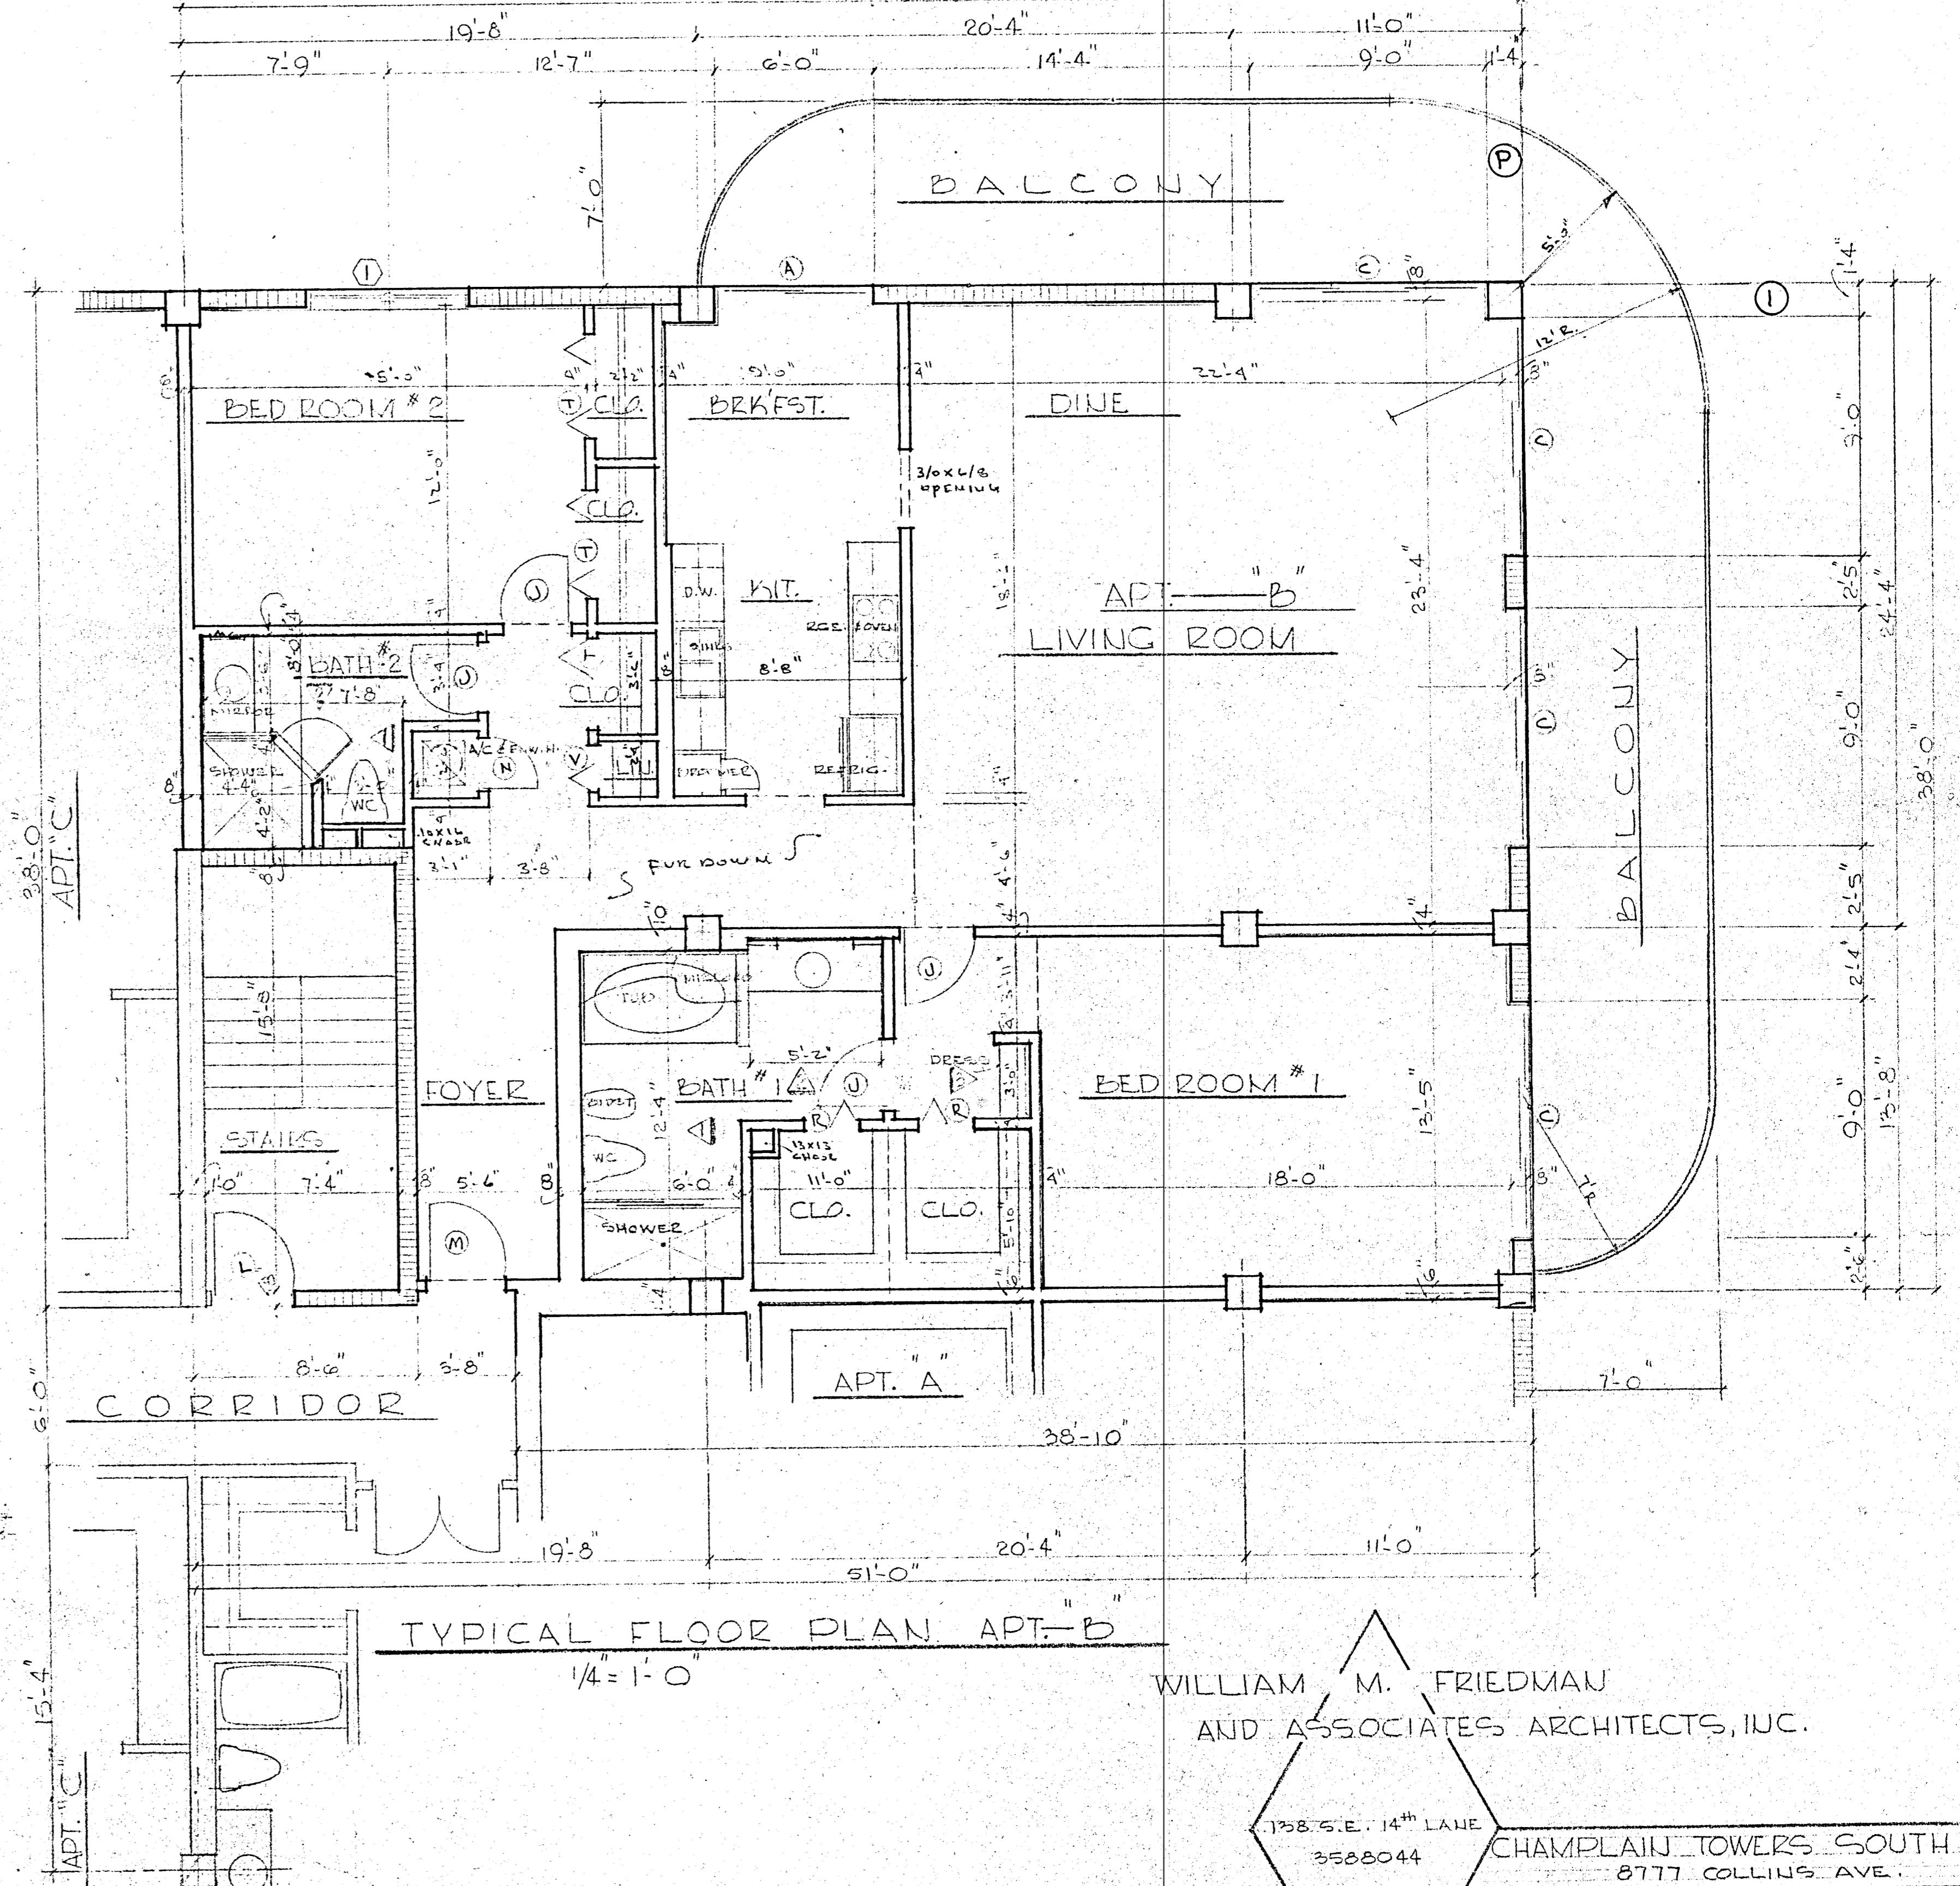


TYPICAL FLOOR PLAN APT. "B"
 1/4" = 1'-0"


WILLIAM M. FRIEDMAN
 AND ASSOCIATES ARCHITECTS, INC.
 138.5 E. 14th LANE
 3588044
 CHAMPLAIN TOWERS SOUTH
 877 COLLINS AVE.
 A 135 UNIT CONDOMINIUM
 COMM. No. DATE: SHEET
 REV. 17 OF 30

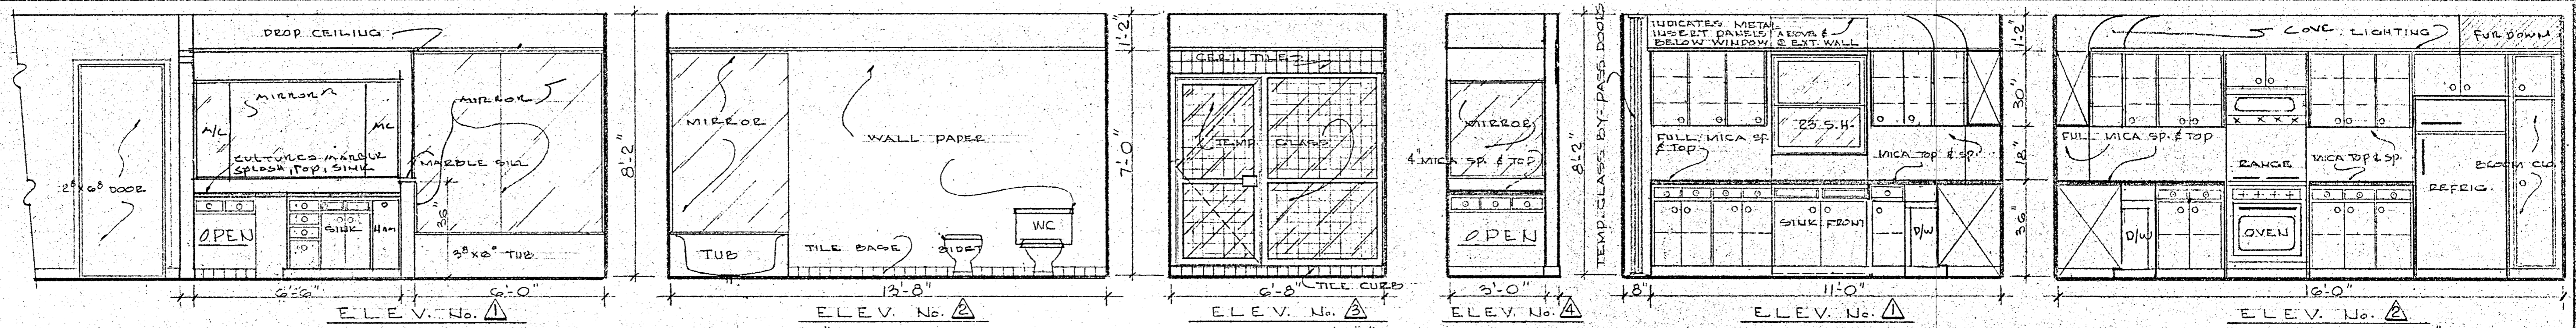

NOTES:
 ELEVATIONS FOR BATH No. 2 OF APARTMENT "A" - SIMILAR TO ELEV. OF BATH No. 2 OF APT. "D" - SEE SHT. No. 20/230
 ELEVATIONS FOR BATHS No. 1 & 2 OF APARTMENT "H" - SIMILAR TO ELEV'S OF BATHS No. 1 & 2 OF APT. "D" - SEE SHT. No. 20/230
 SEE SHEET No. 21/230 FOR KITCHEN ELEVATIONS OF APARTMENT "H".

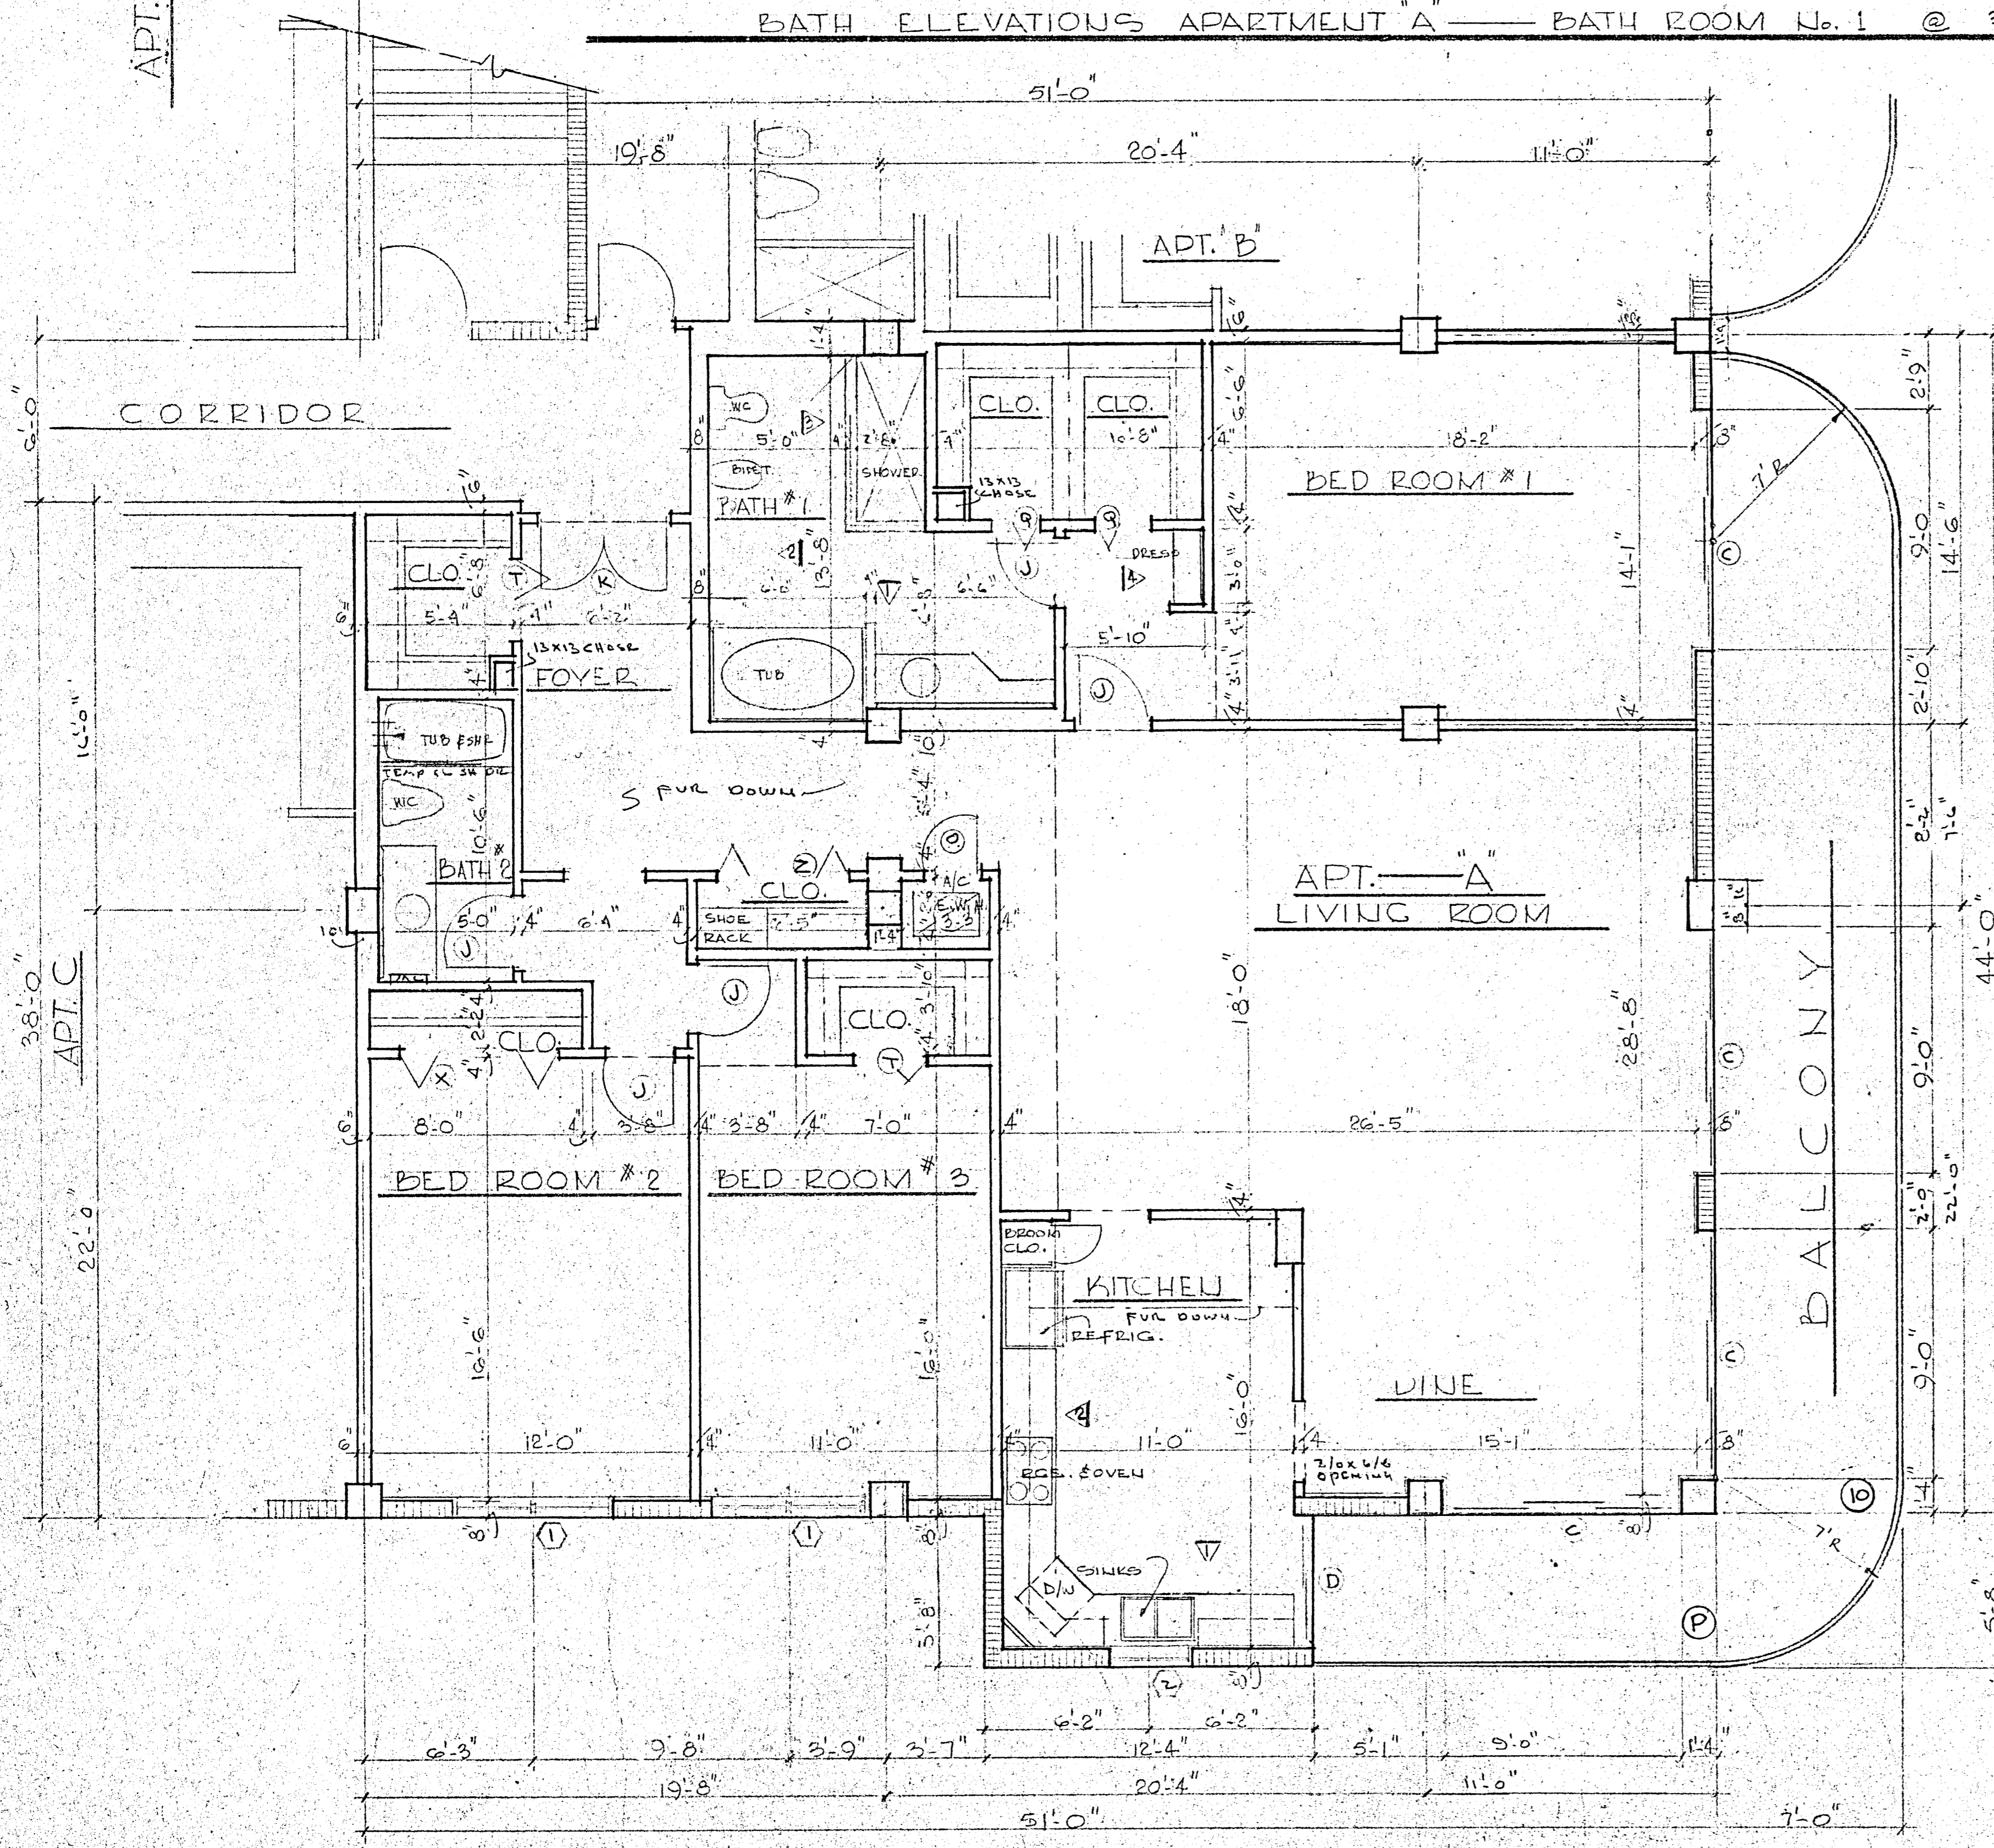

TYPICAL FLOOR PLAN APT. "A" @ 1/4"=1'-0"

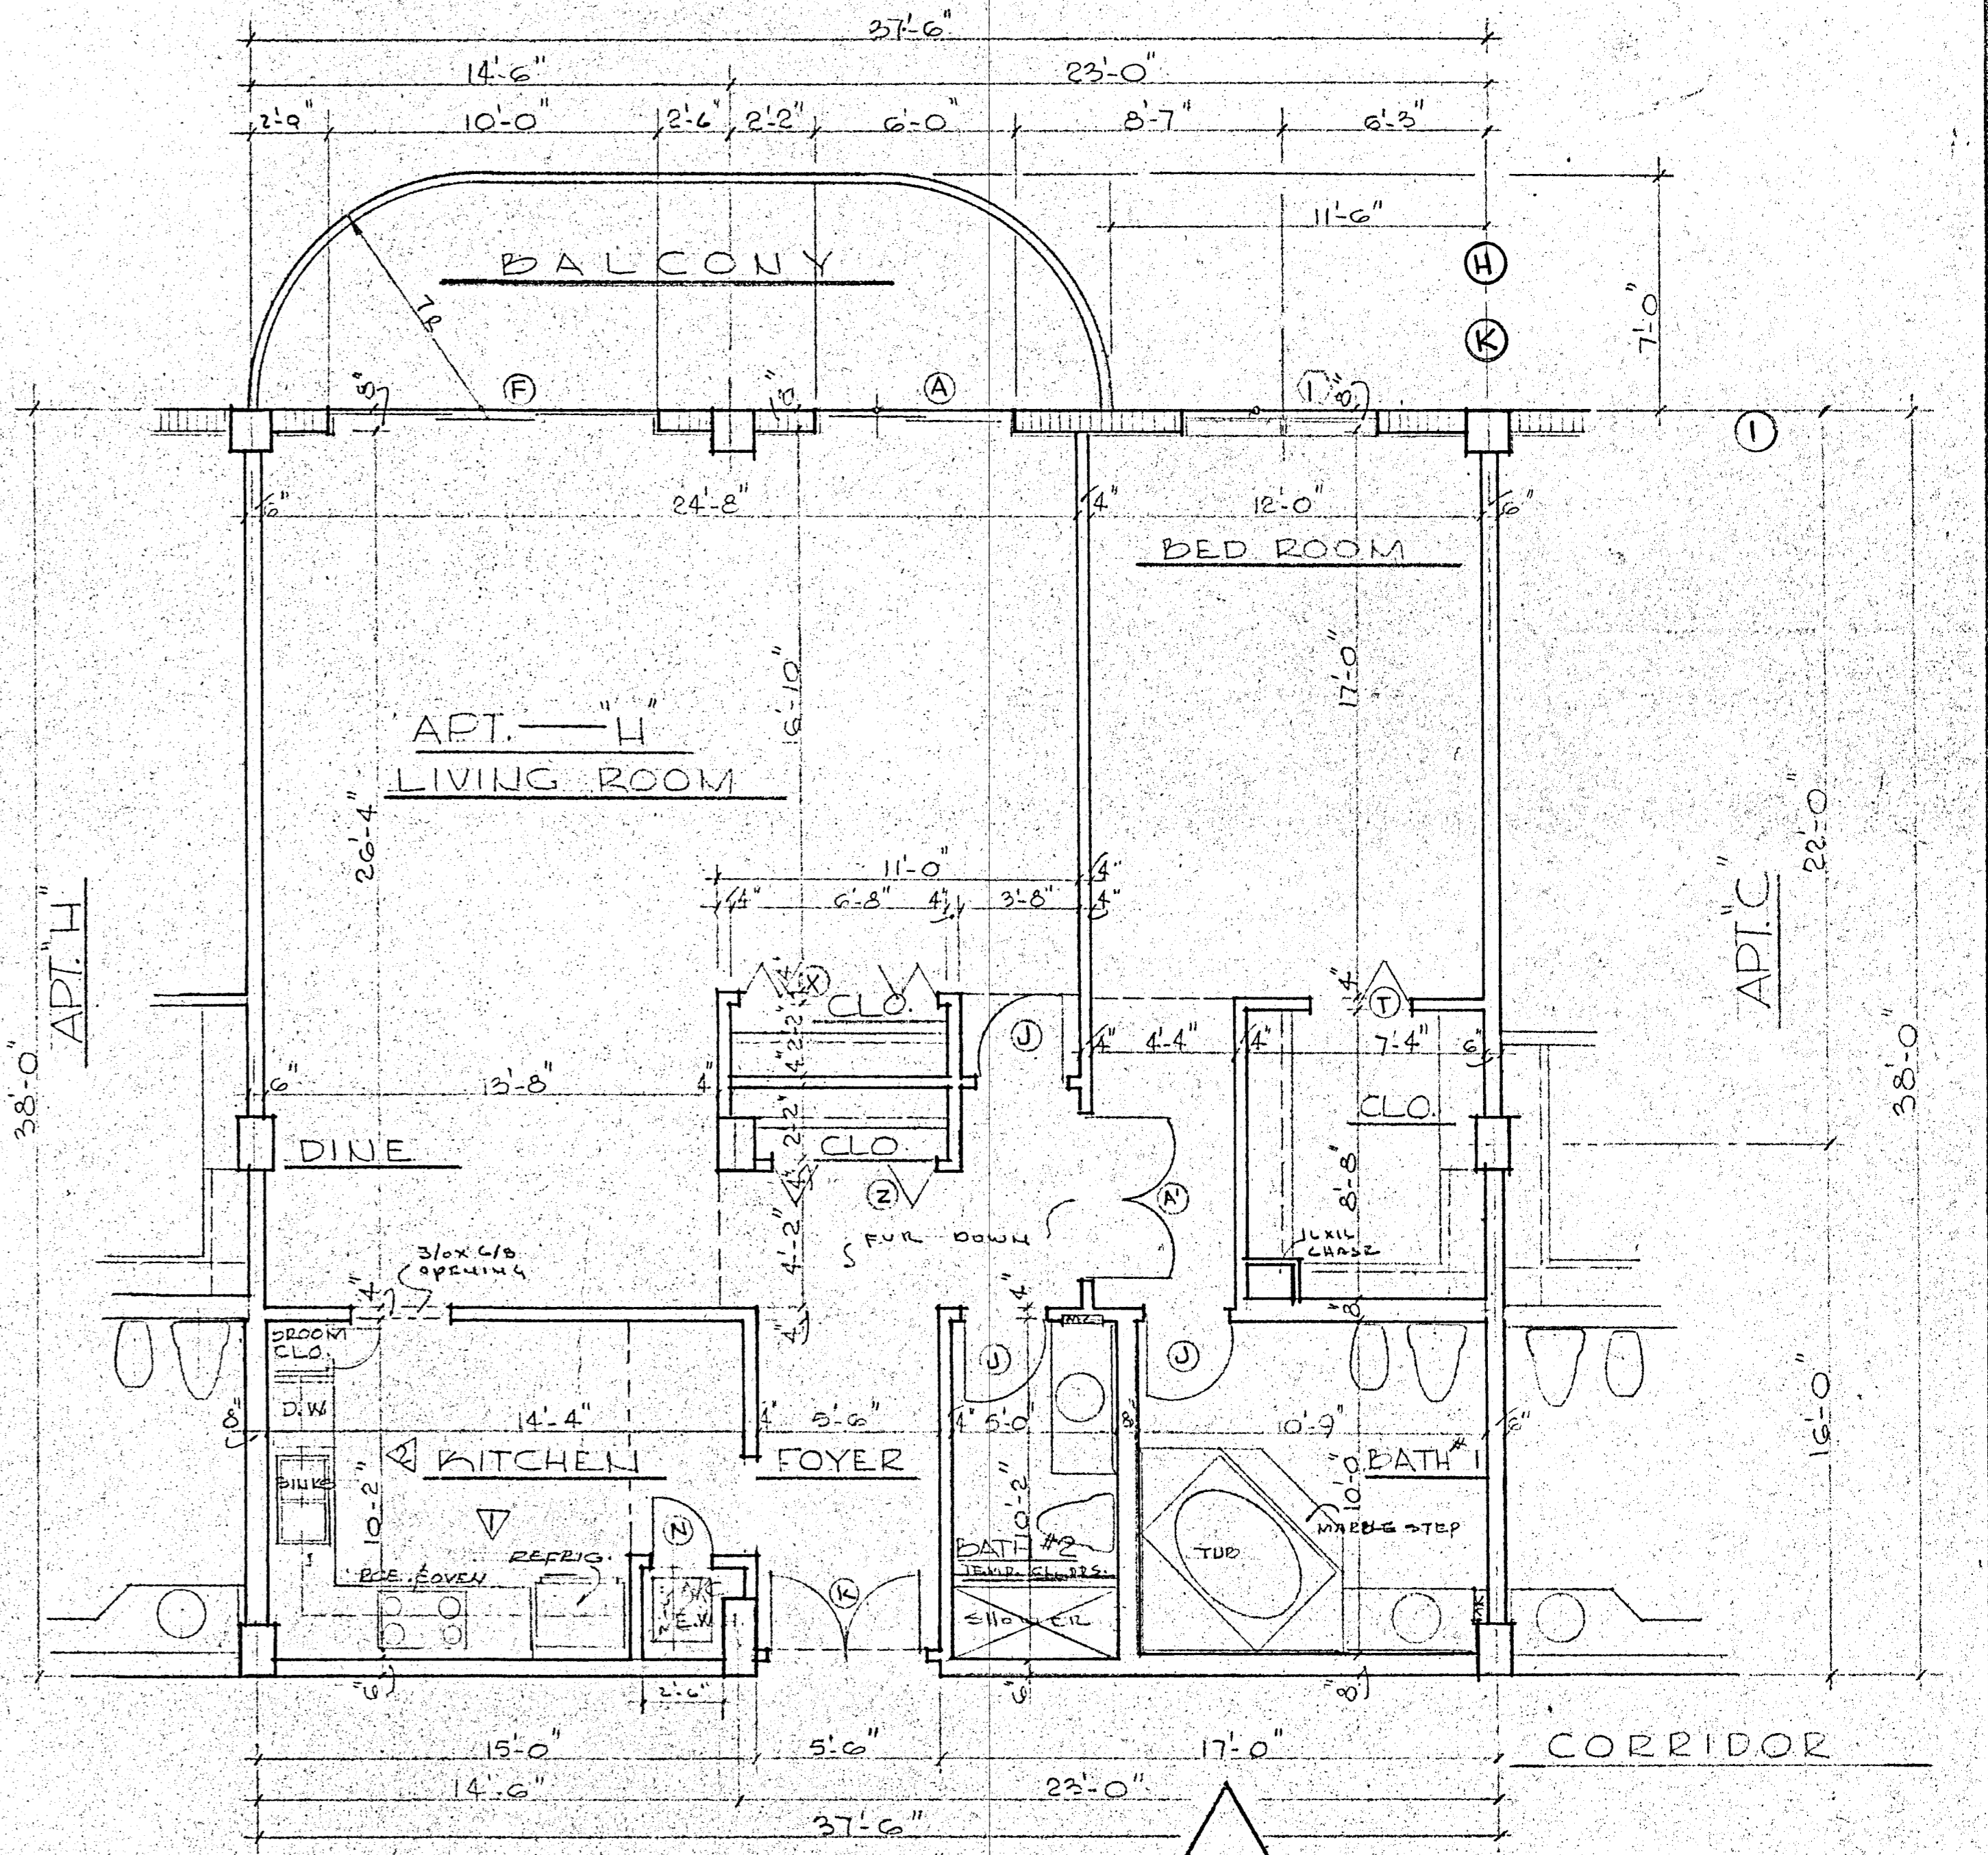

TYPICAL FLOOR PLAN APT. "H" @ 1/4"=1'-0"


WILLIAM M. FRIEDMAN
 AND ASSOCIATES ARCHITECTS, INC.

138 S.E. 14th LANE
 3588044



CHAMPLAIN TOWERS SOUTH
 8777 COLLINS AVE.
 A 135 UNIT CONDOMINIUM

| | | |
|-----------|-------|----------|
| COMM. No. | DATE: | SHEET: |
| REV. | | 18 OF 30 |

APT. C

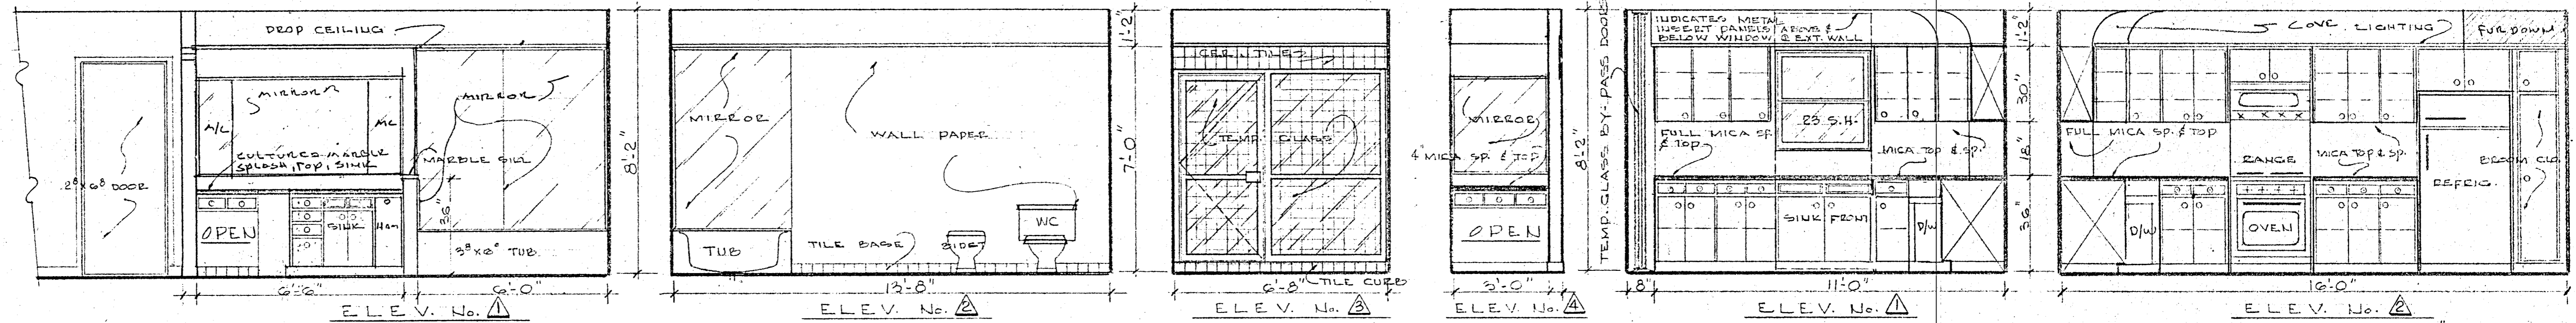


NOTES:
 ELEVATIONS FOR BATH No. 2 OF APARTMENT "A" — SIMILAR TO ELEV. OF BATH No. 1 OF APT. D — SEE SHT. 402-430
 ELEVATIONS FOR BATH No. 1 & 2 OF APARTMENT "H" — SIMILAR TO ELEV. OF BATHS No. 1 & 2 OF APT. D — SEE SHT. 402-430
 SEE SHEET No. 27 FOR KITCHEN ELEVATIONS OF APARTMENT "H".


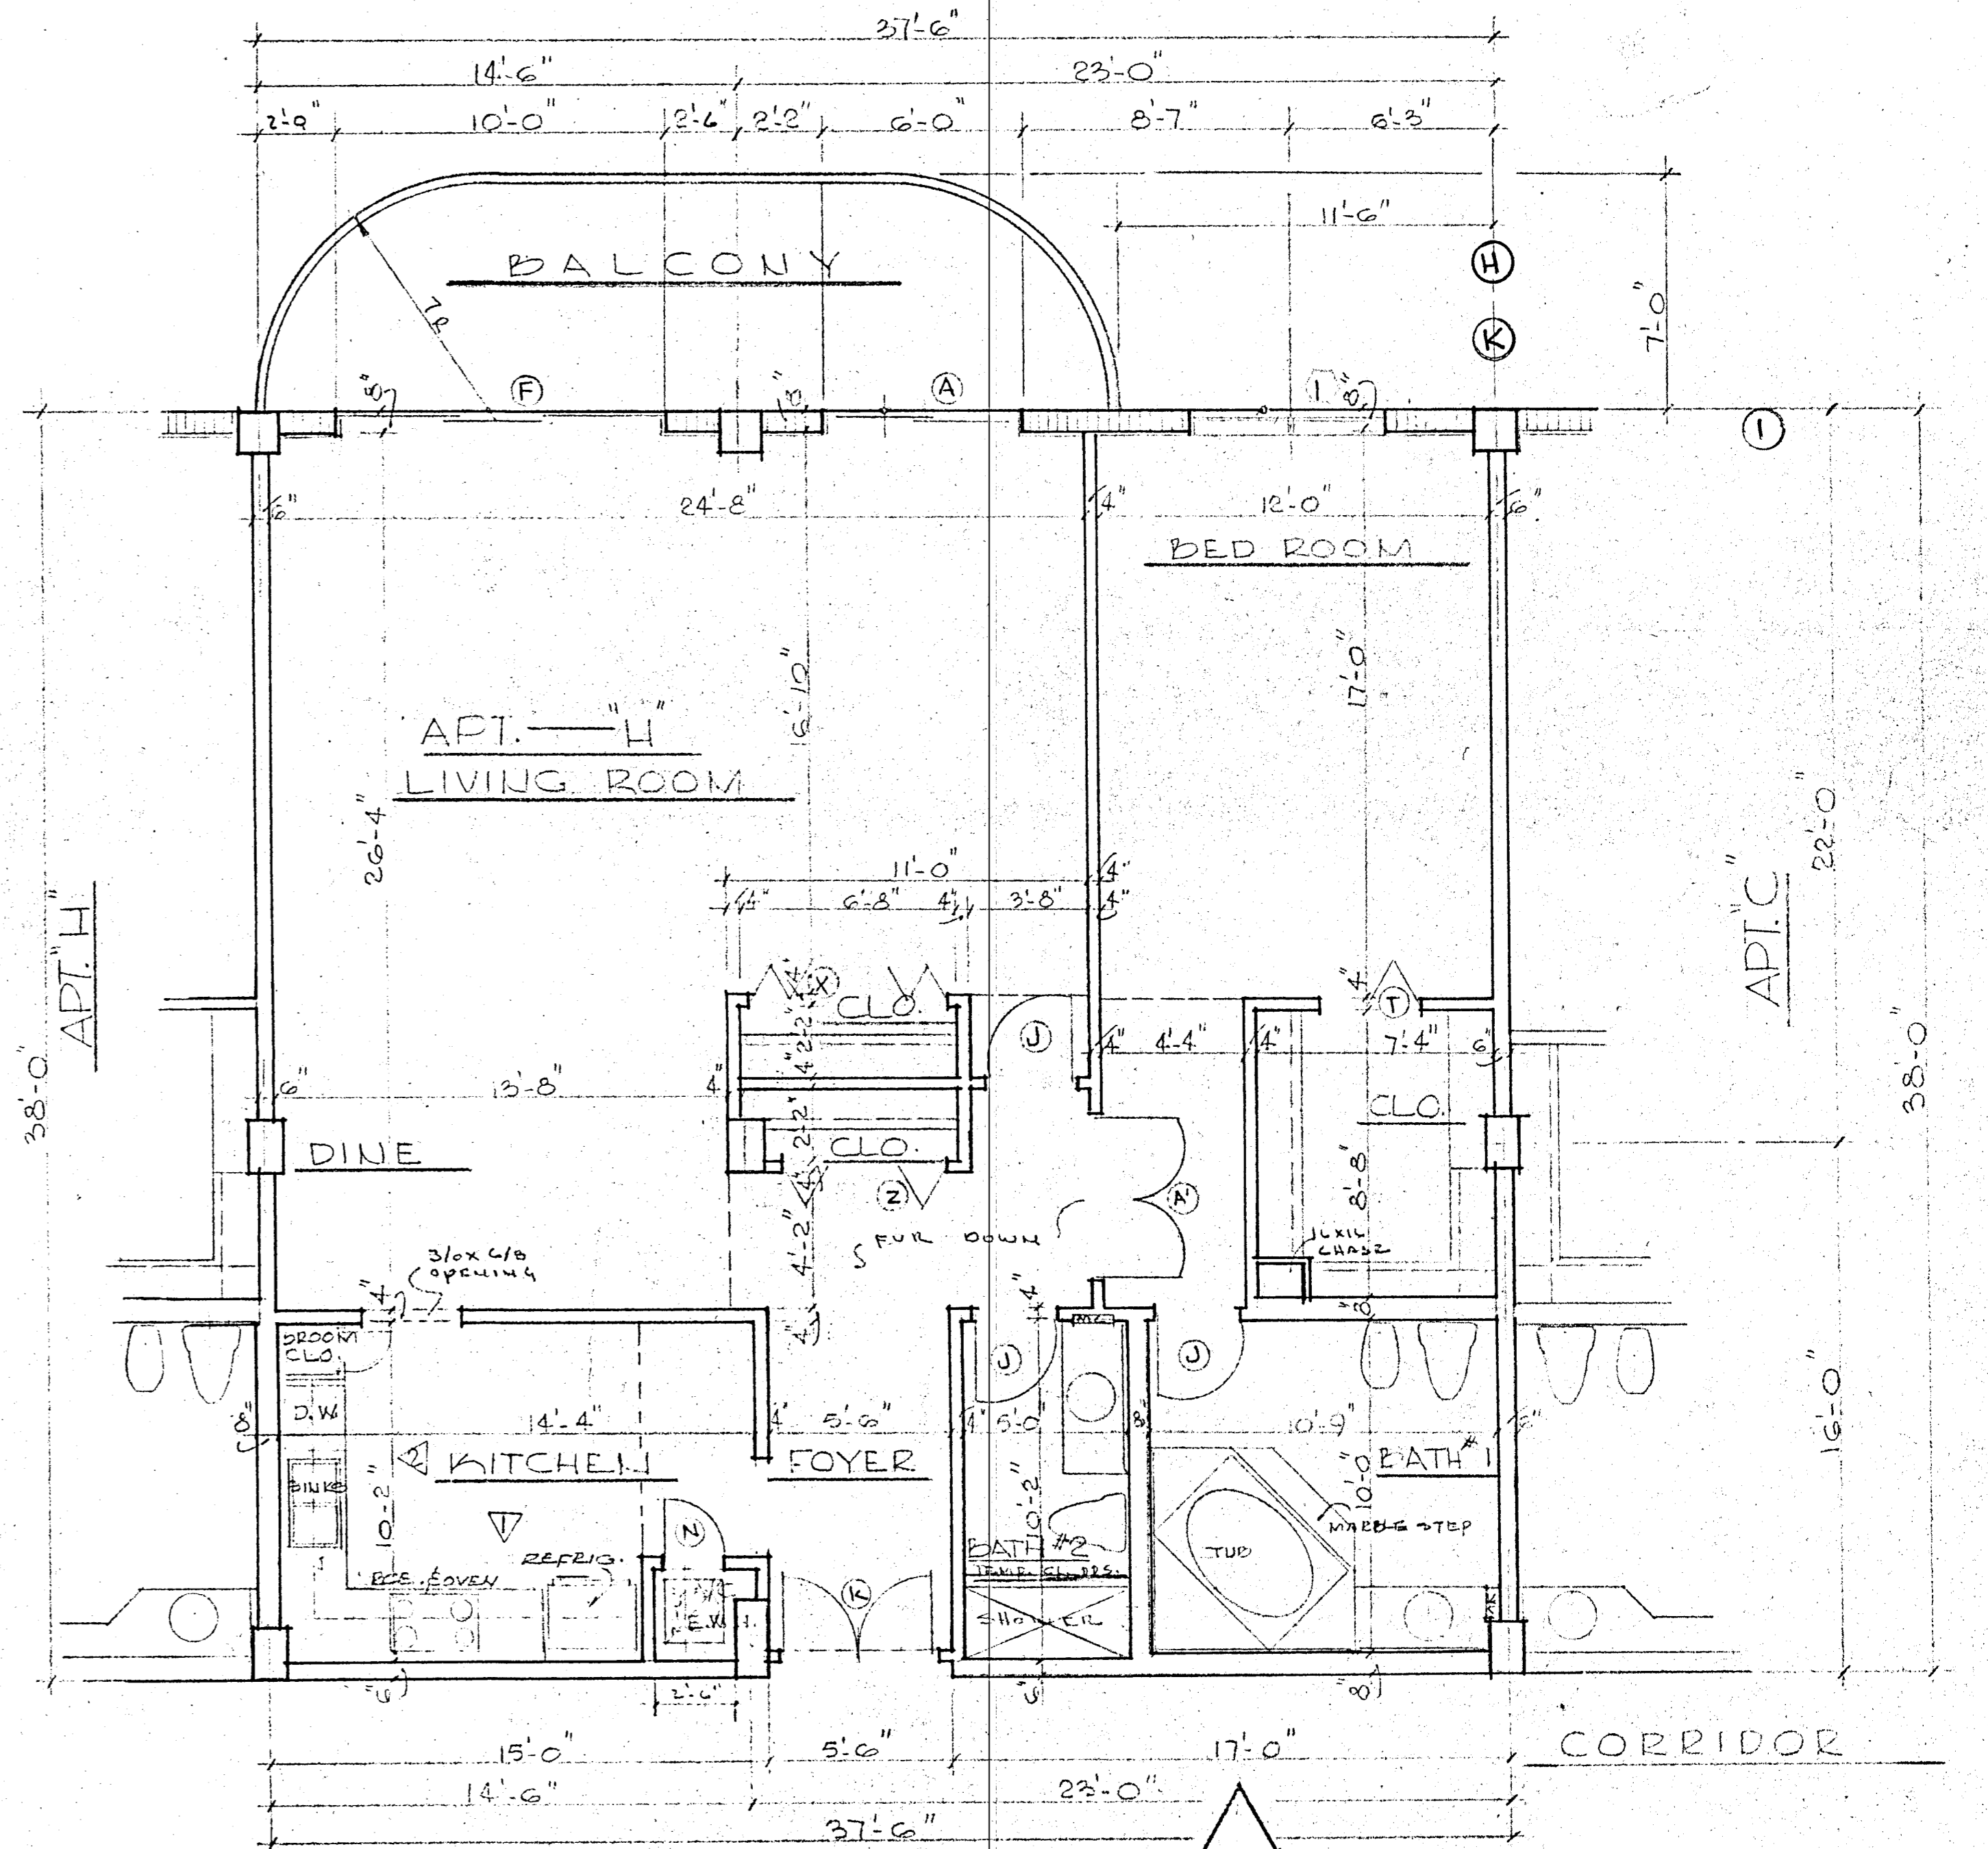
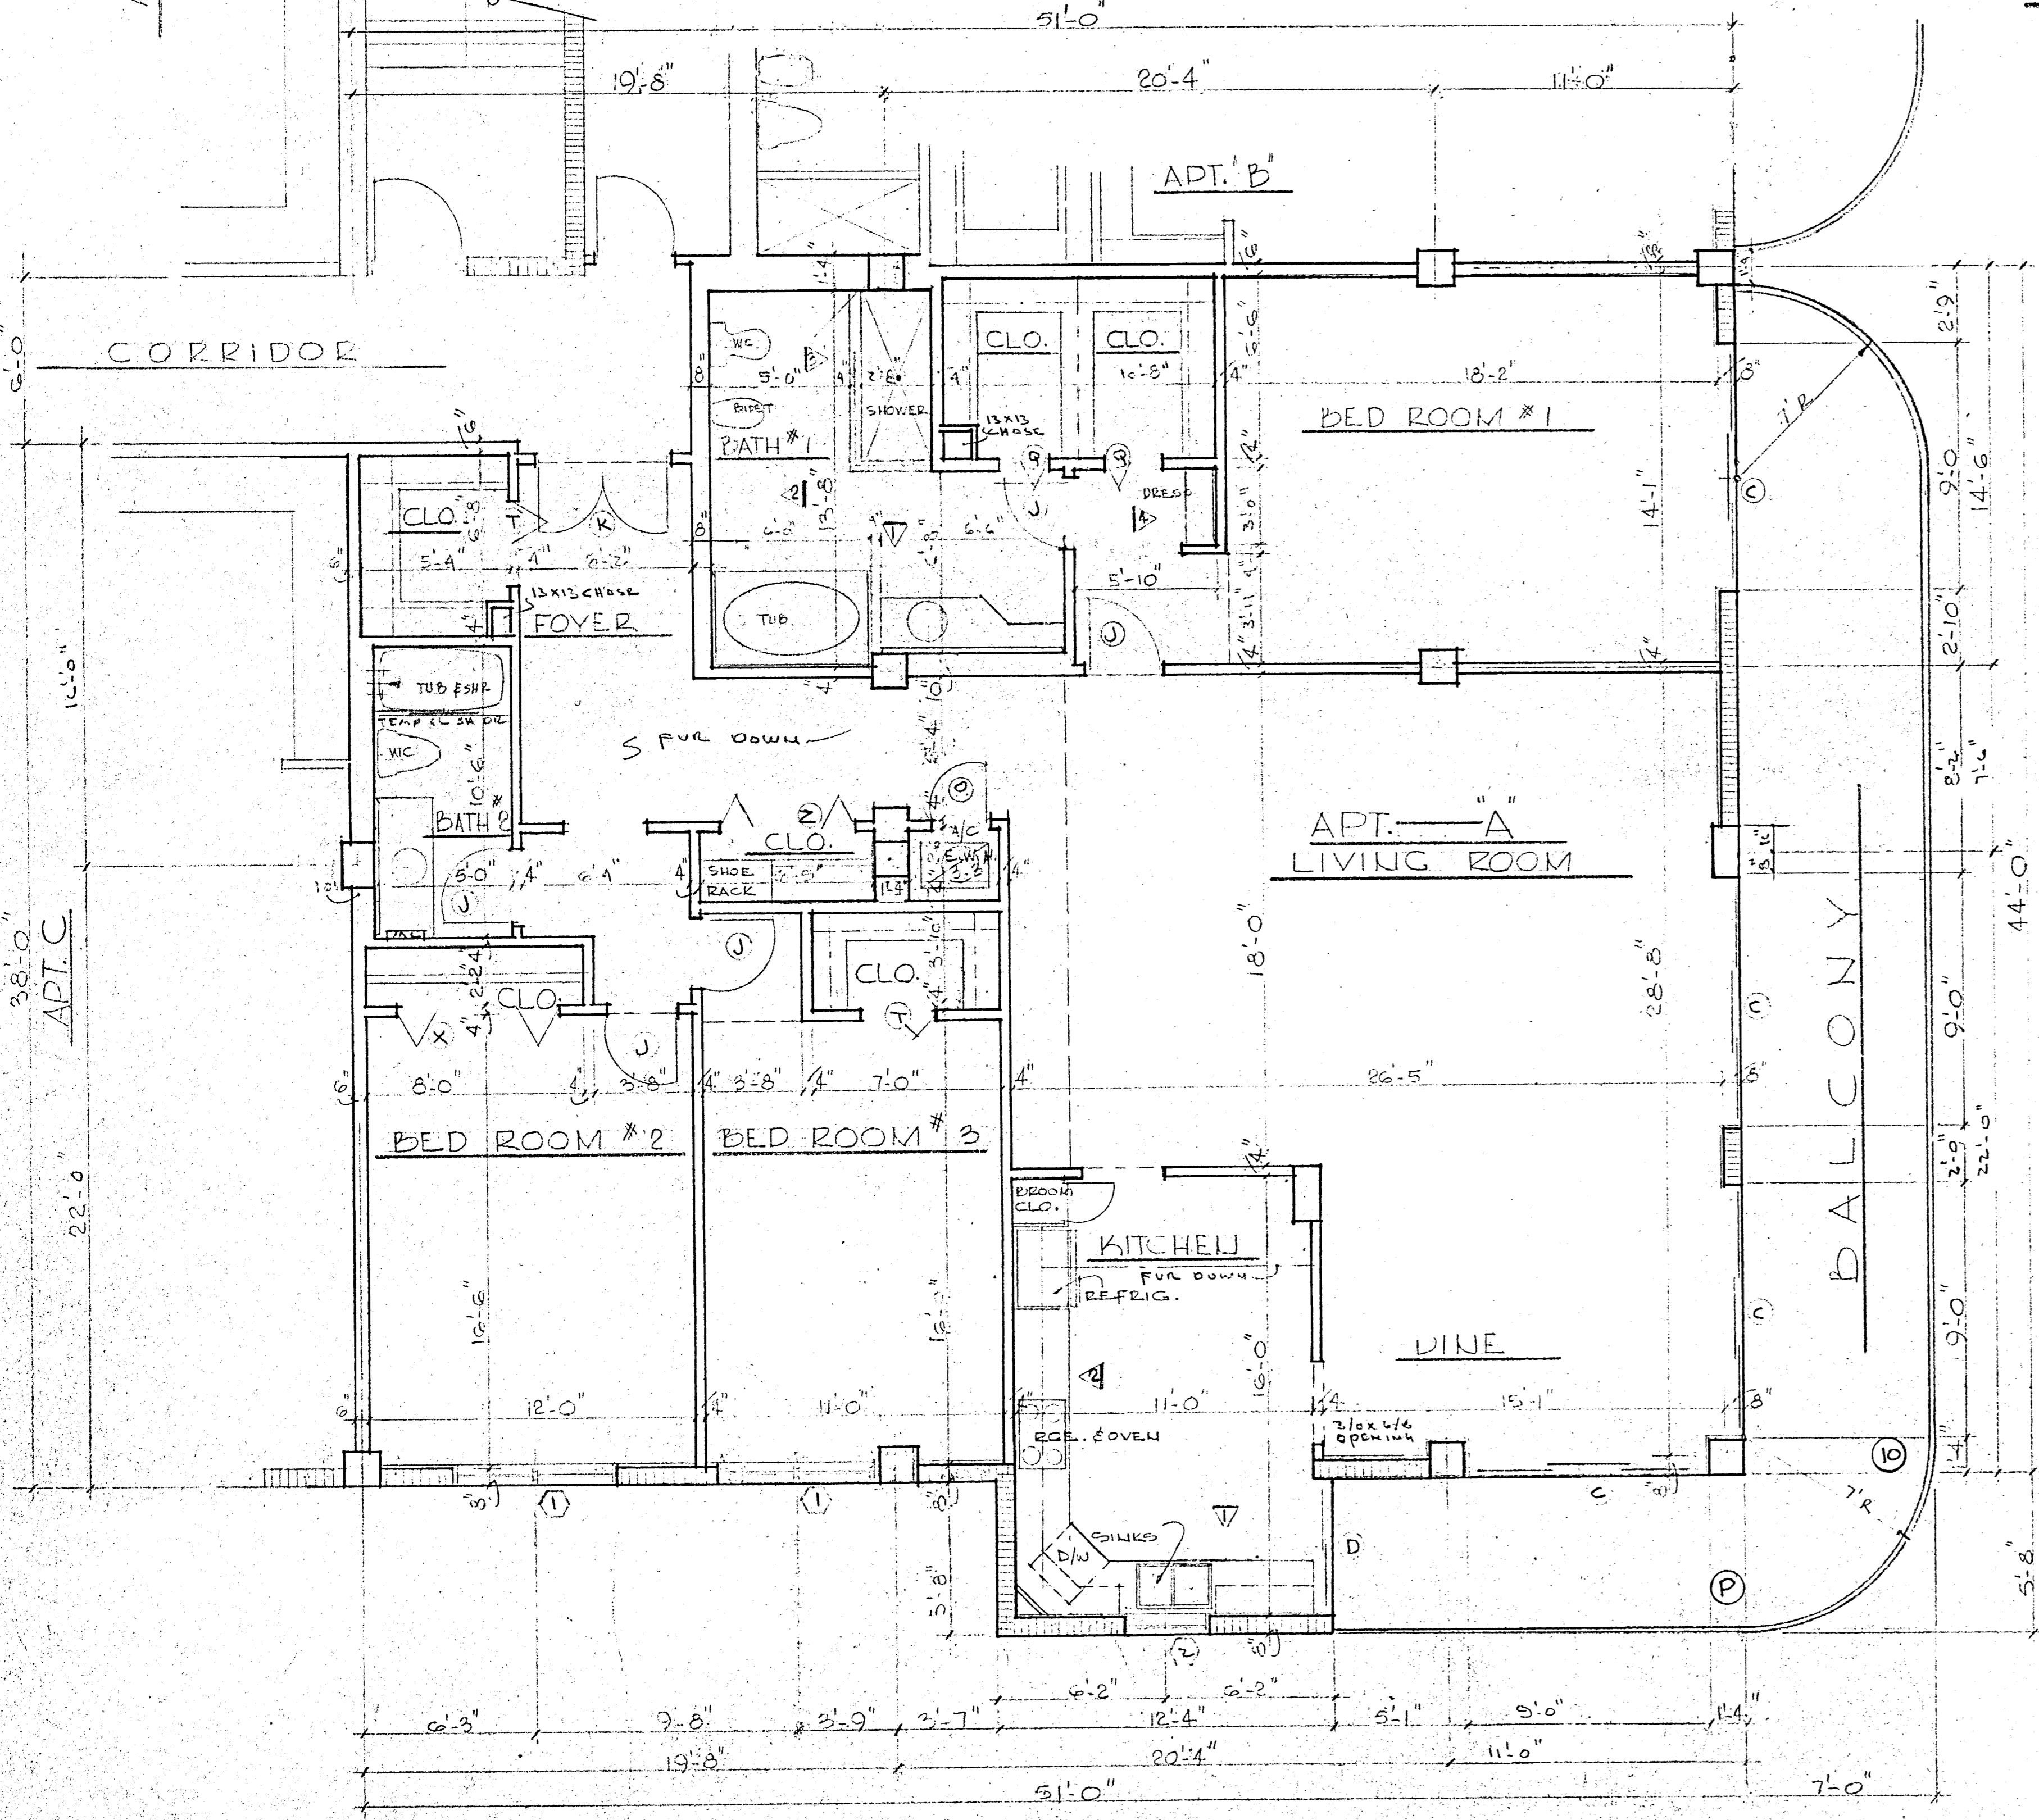


WILLIAM M. FRIEDMAN
 AND ASSOCIATES ARCHITECTS, INC.

138 S.E. 14th LANE
 3588044
 CHAMPLAIN TOWERS SOUTH
 8TH COLLINS AVE.
 A 135 UNIT CONDOMINIUM
 COMM. No. DATE: SHEET
 REV. 13 OF 30

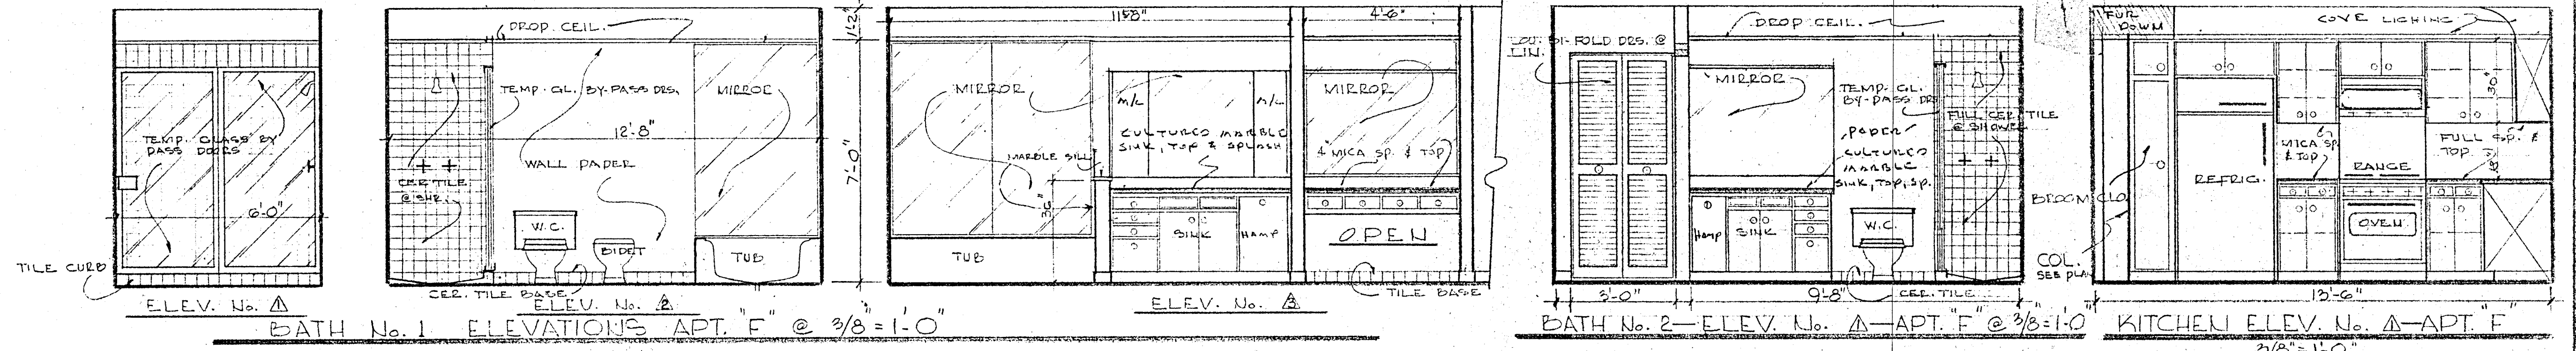

NOTE:
SEE SHEET A- OF FOR APARTMENT G
KITCHEN ELEVATIONS

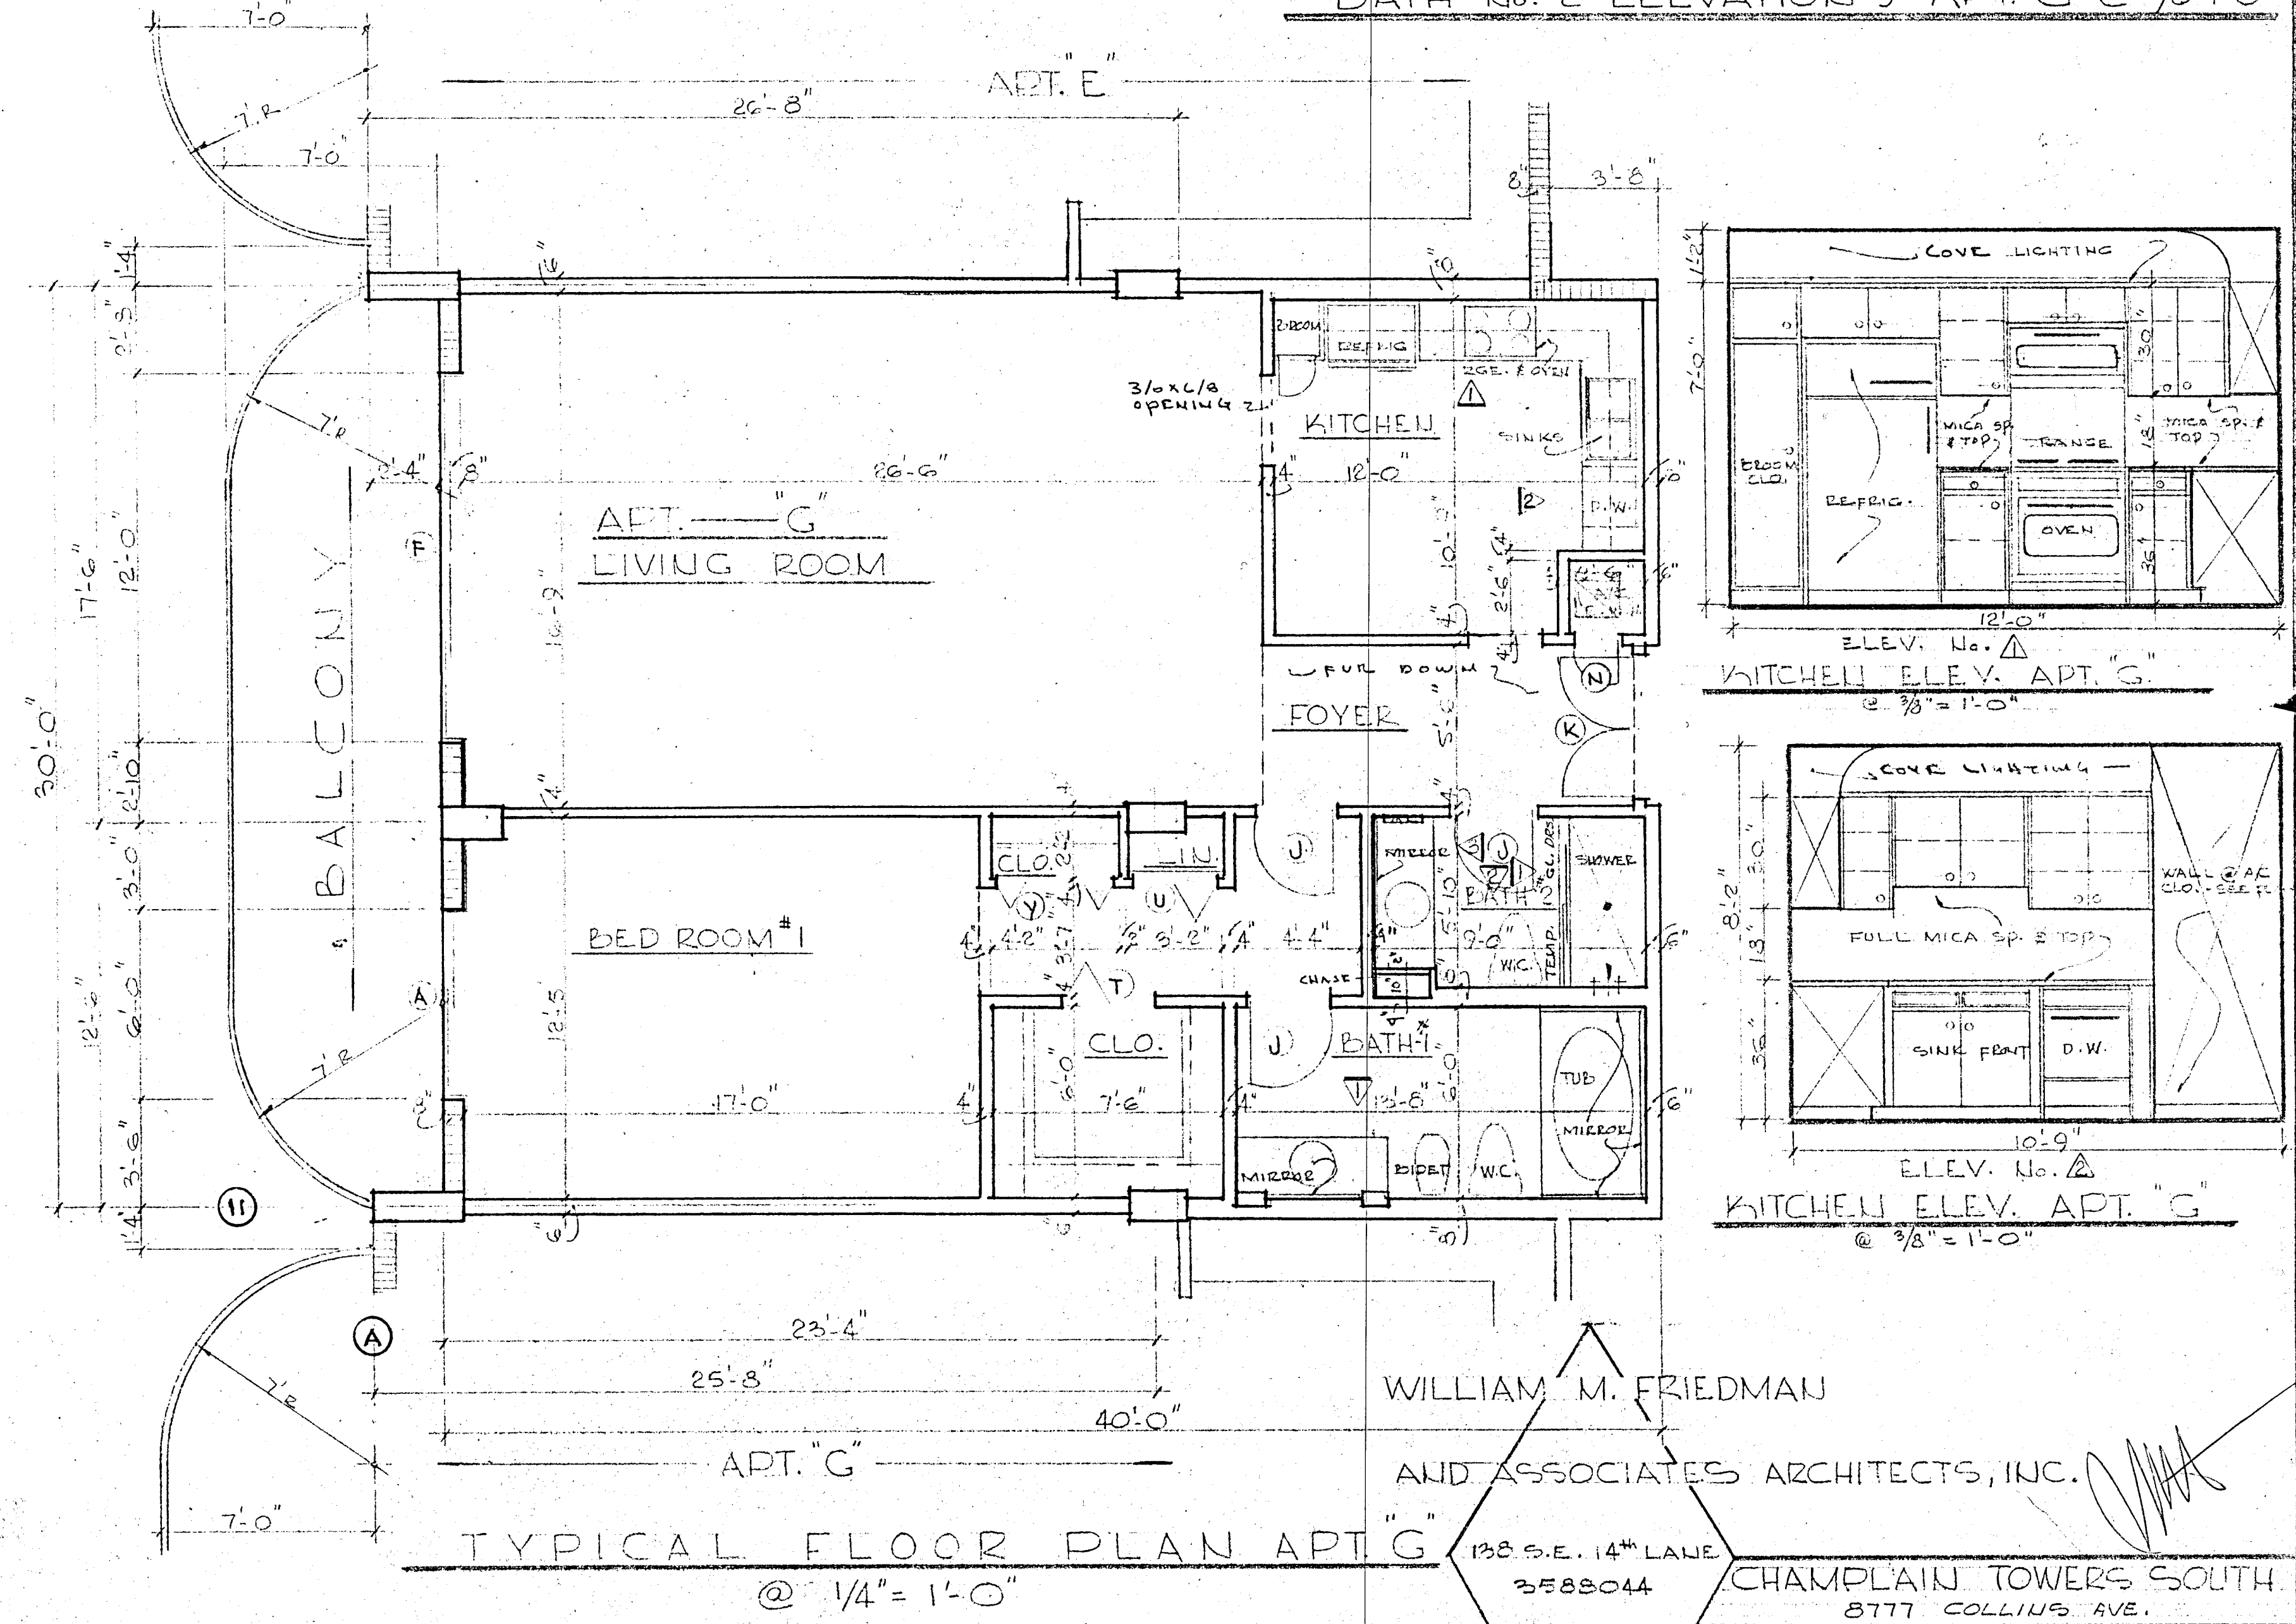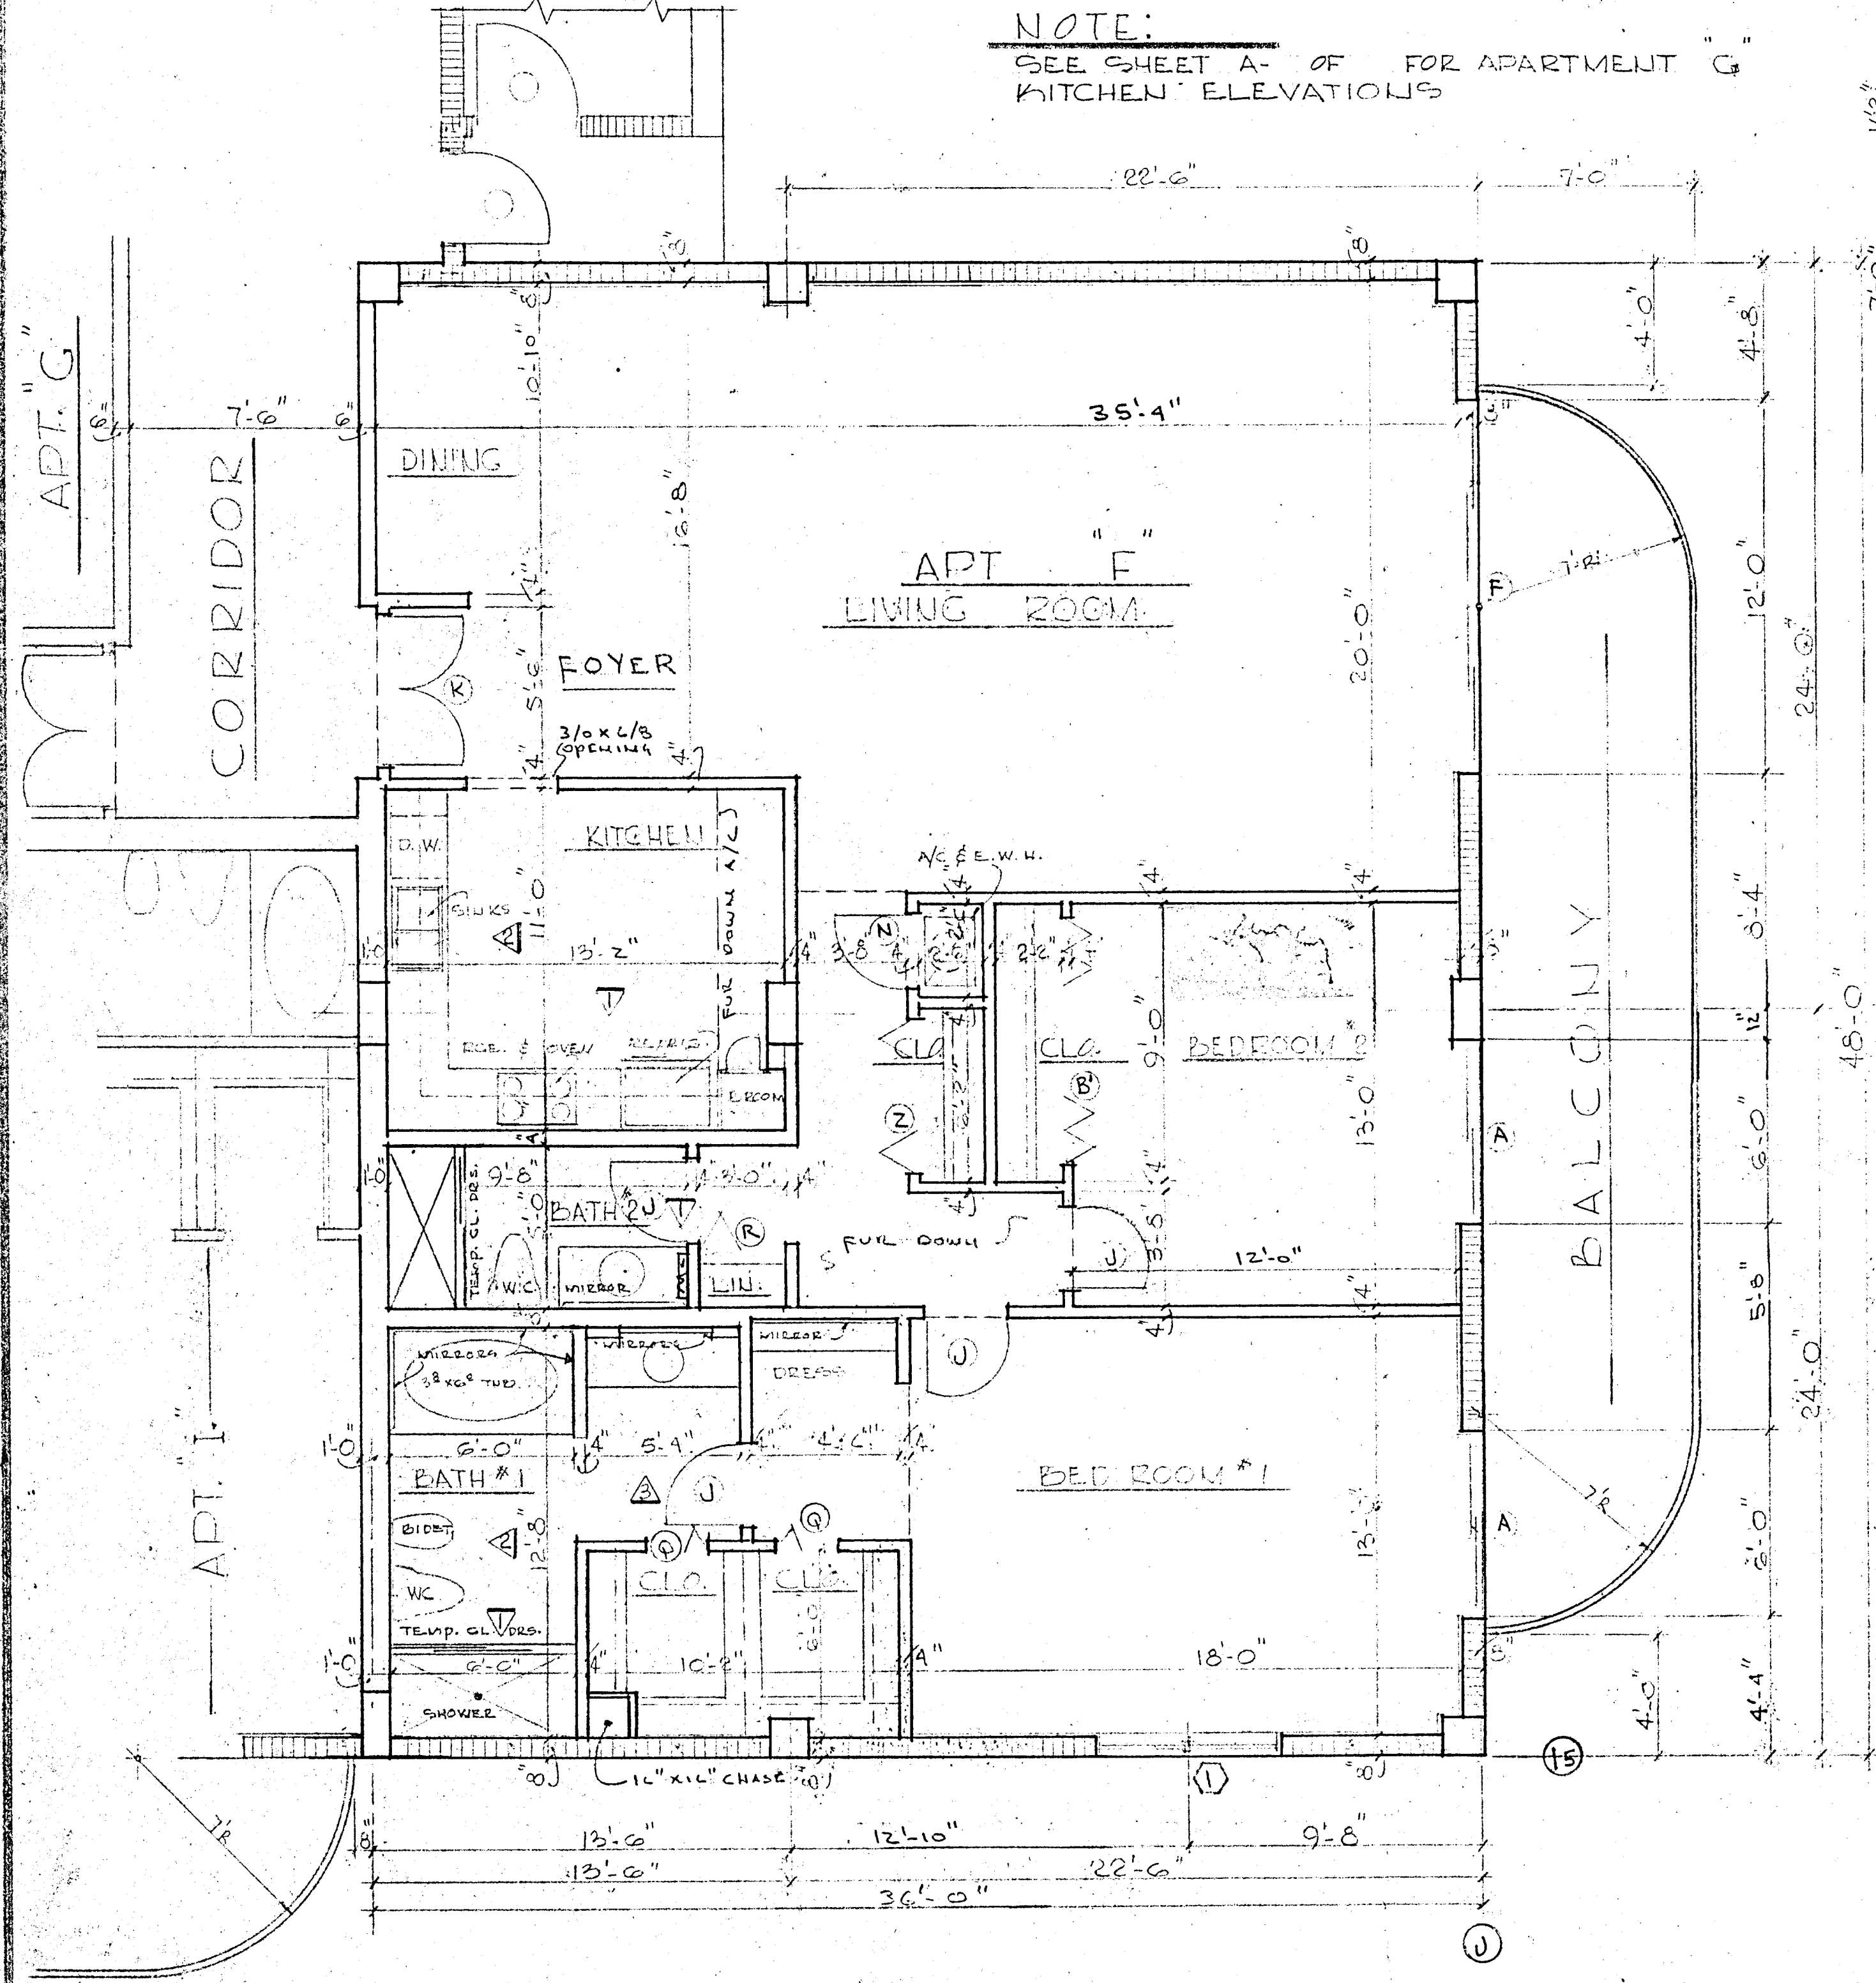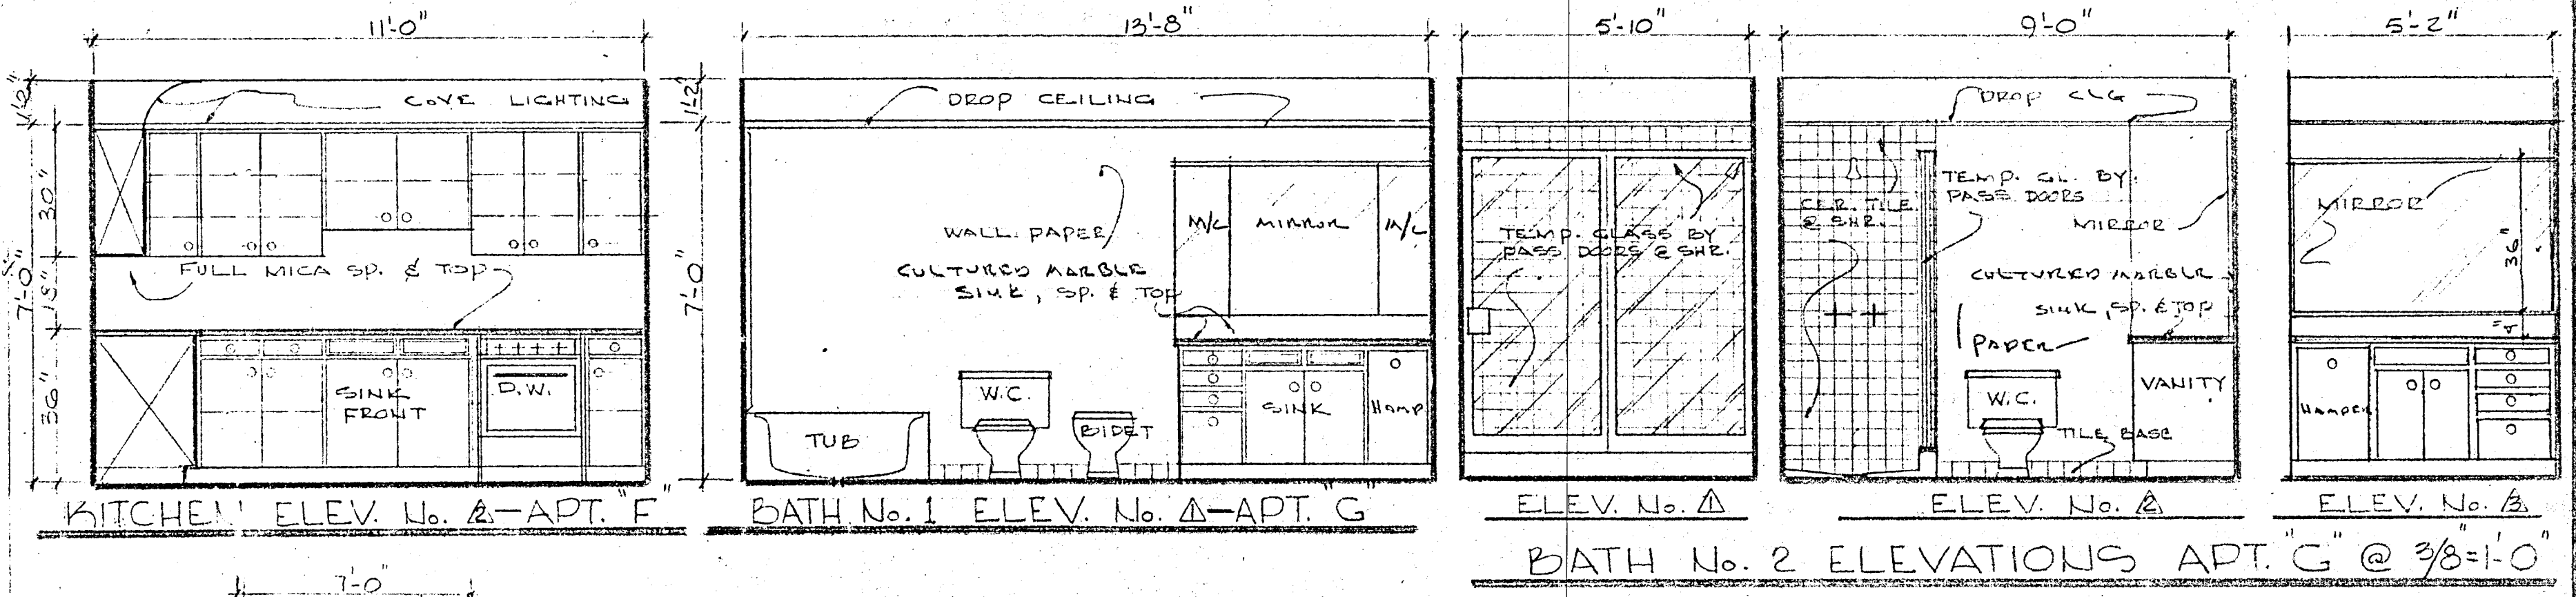

WILLIAM M. FRIEDMAN
AND ASSOCIATES ARCHITECTS, INC.


138 S.E. 14th LANE
3588044

CHAMPLAIN TOWERS SOUTH
8777 COLLINS AVE.




A. 135 UNIT CONDOMINIUM

COMM. No. DATE: SHEET





REV. 19 OF 30

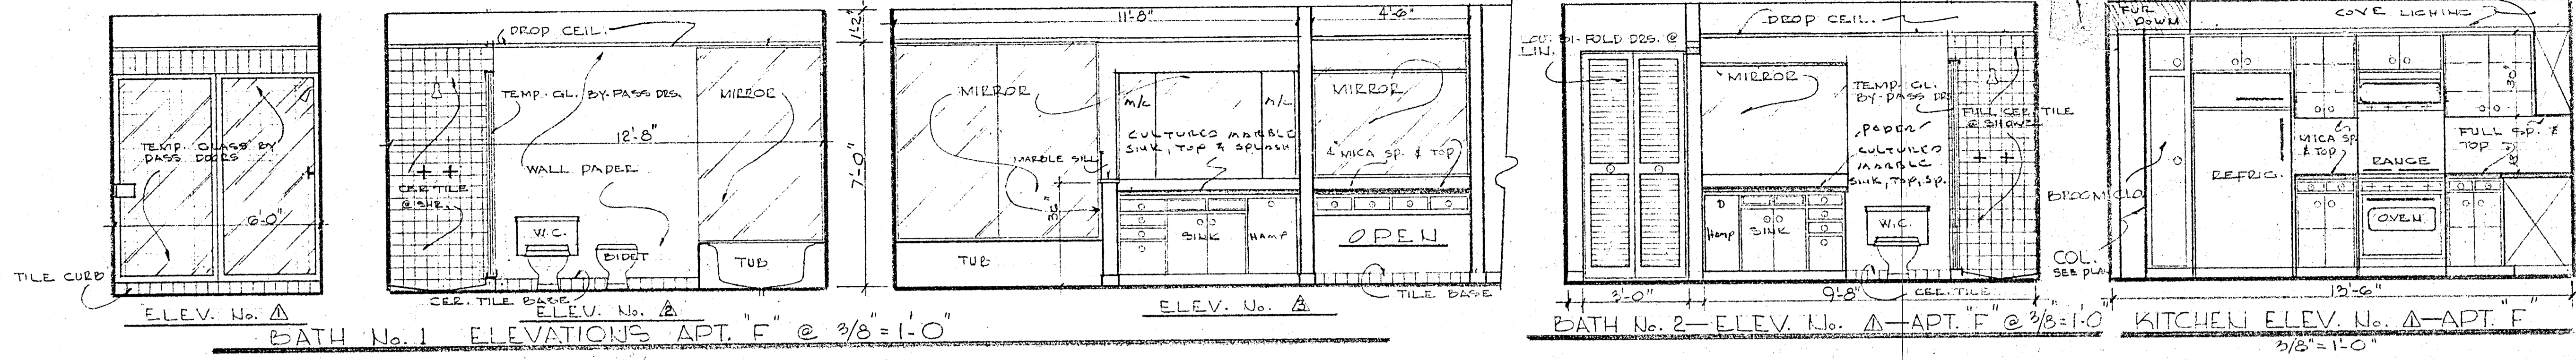

NOTE:
SEE SHEET A- OF FOR APARTMENT G
KITCHEN ELEVATIONS.

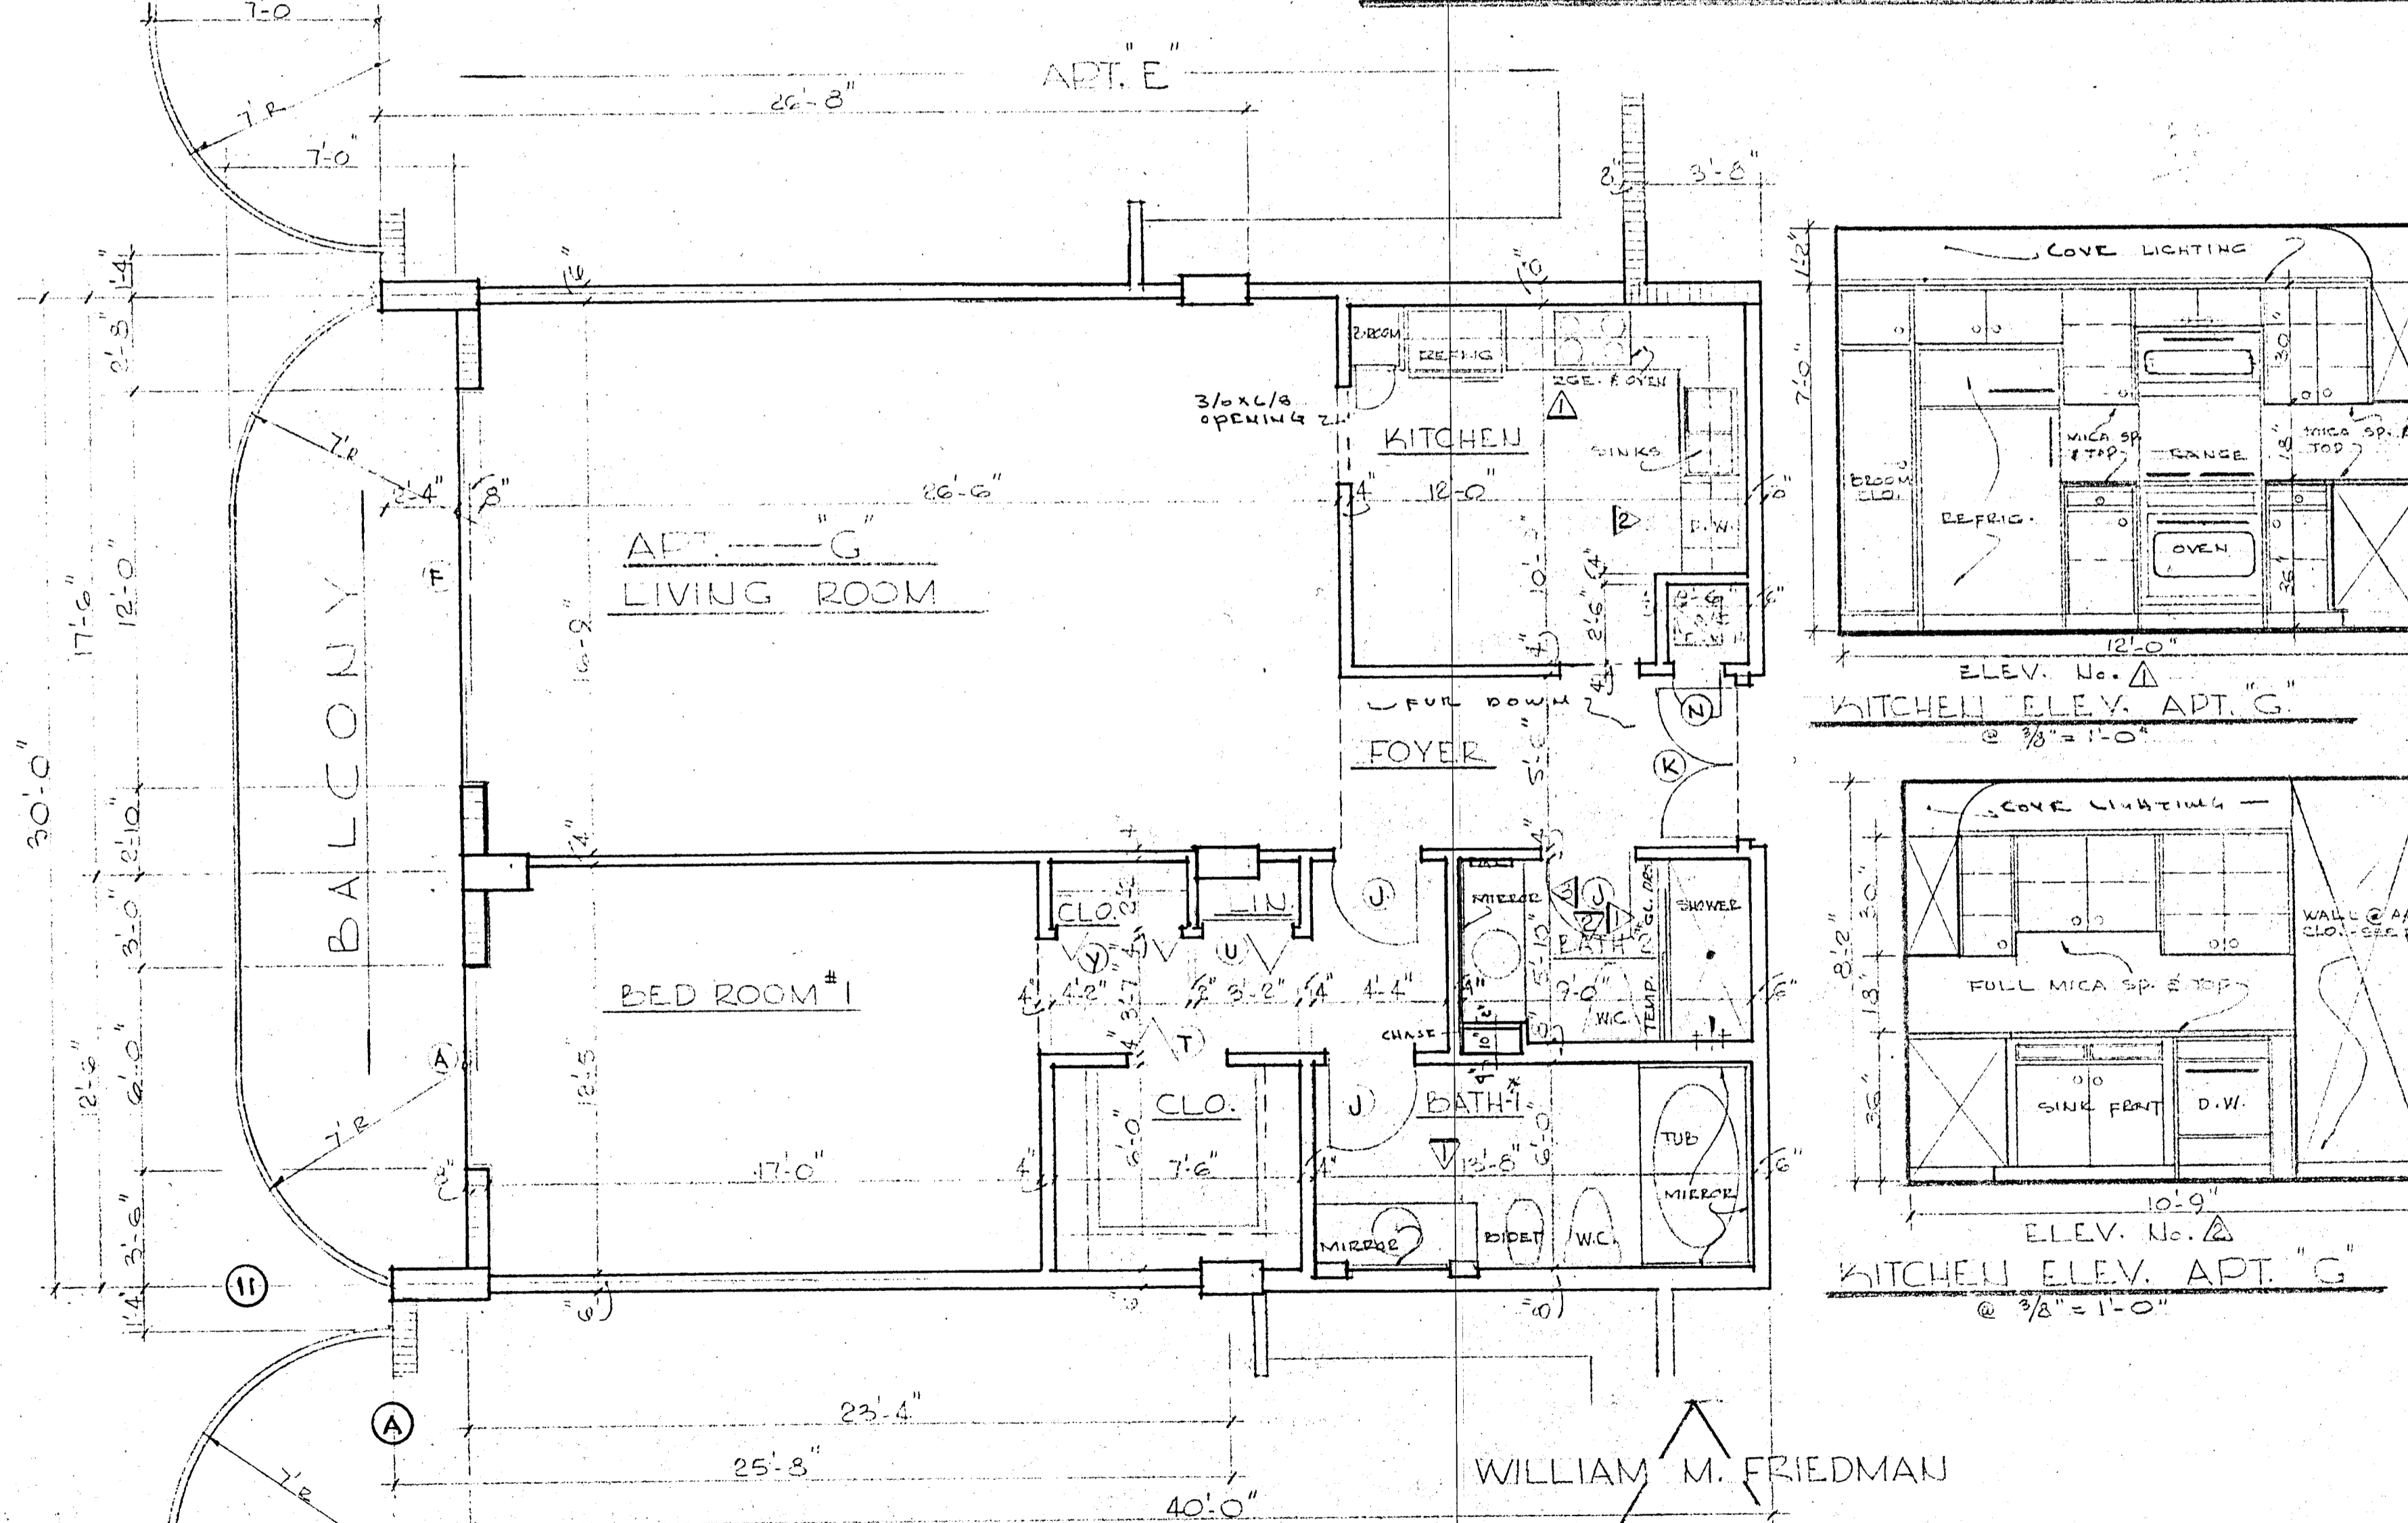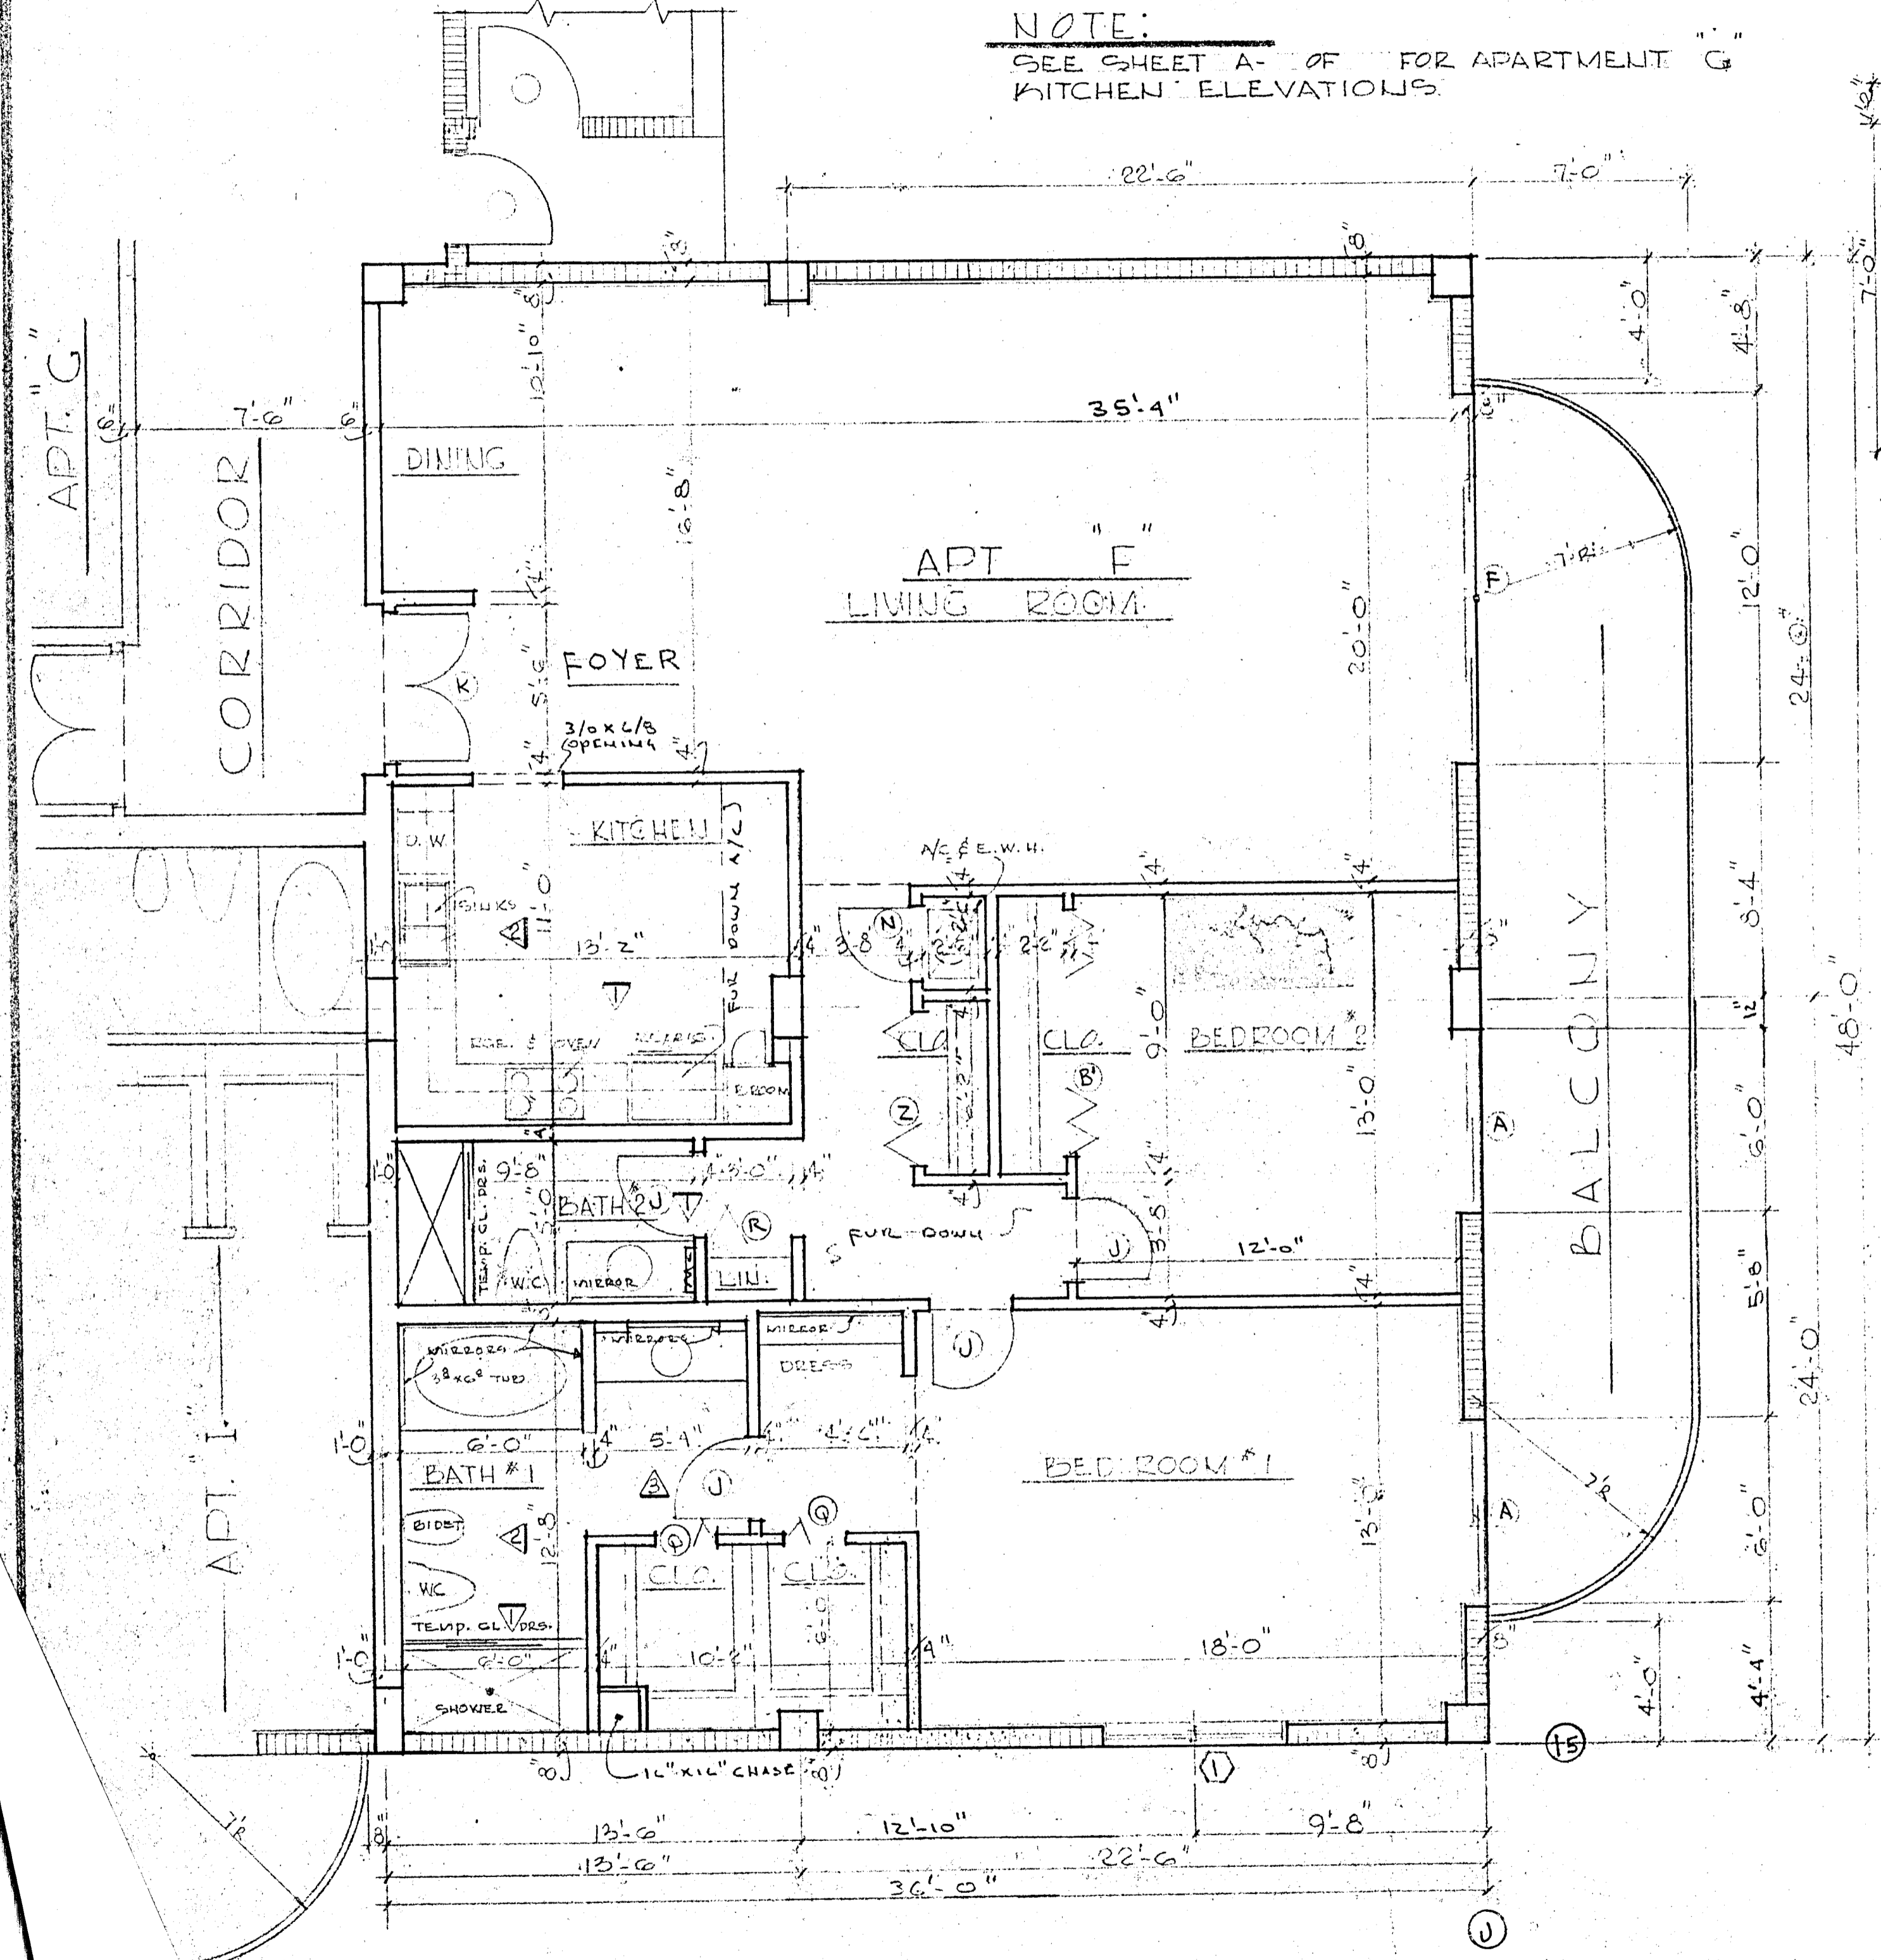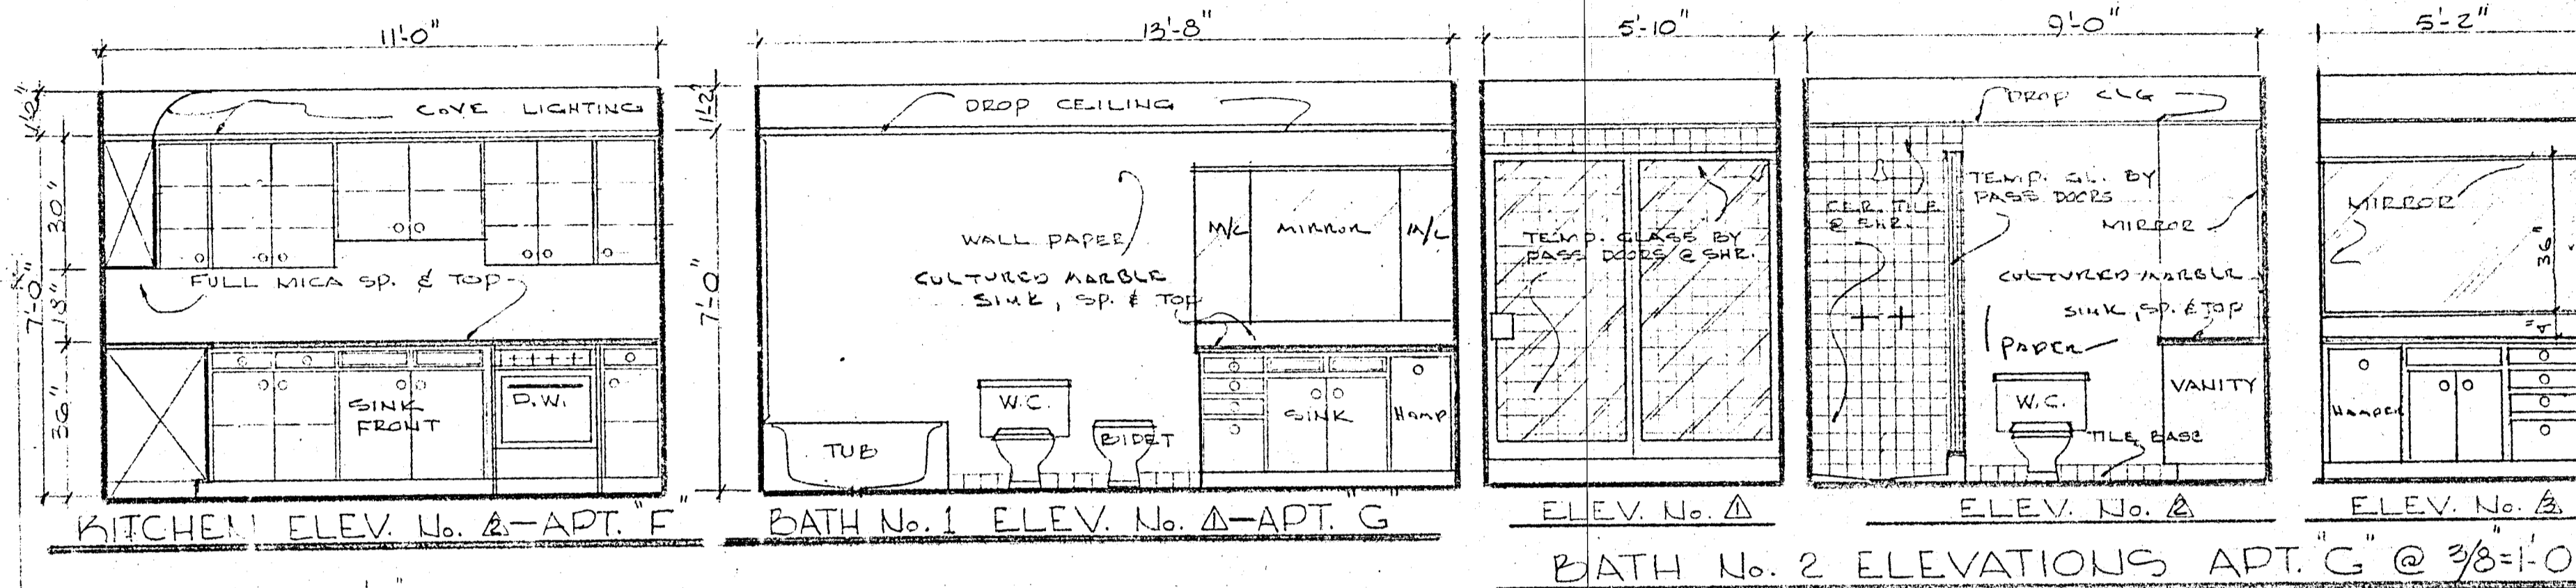

WILLIAM M. FRIEDMAN
AND ASSOCIATES, ARCHITECTS, INC.
138 S.E. 14th LANE
2588044
CHAMPLAIN TOWERS SOUTH
8777 COLLINGS AVE.
A. 135 UNIT CONDOMINIUM
COMM. No. DATE: SHEET
REV. 19 OF 30

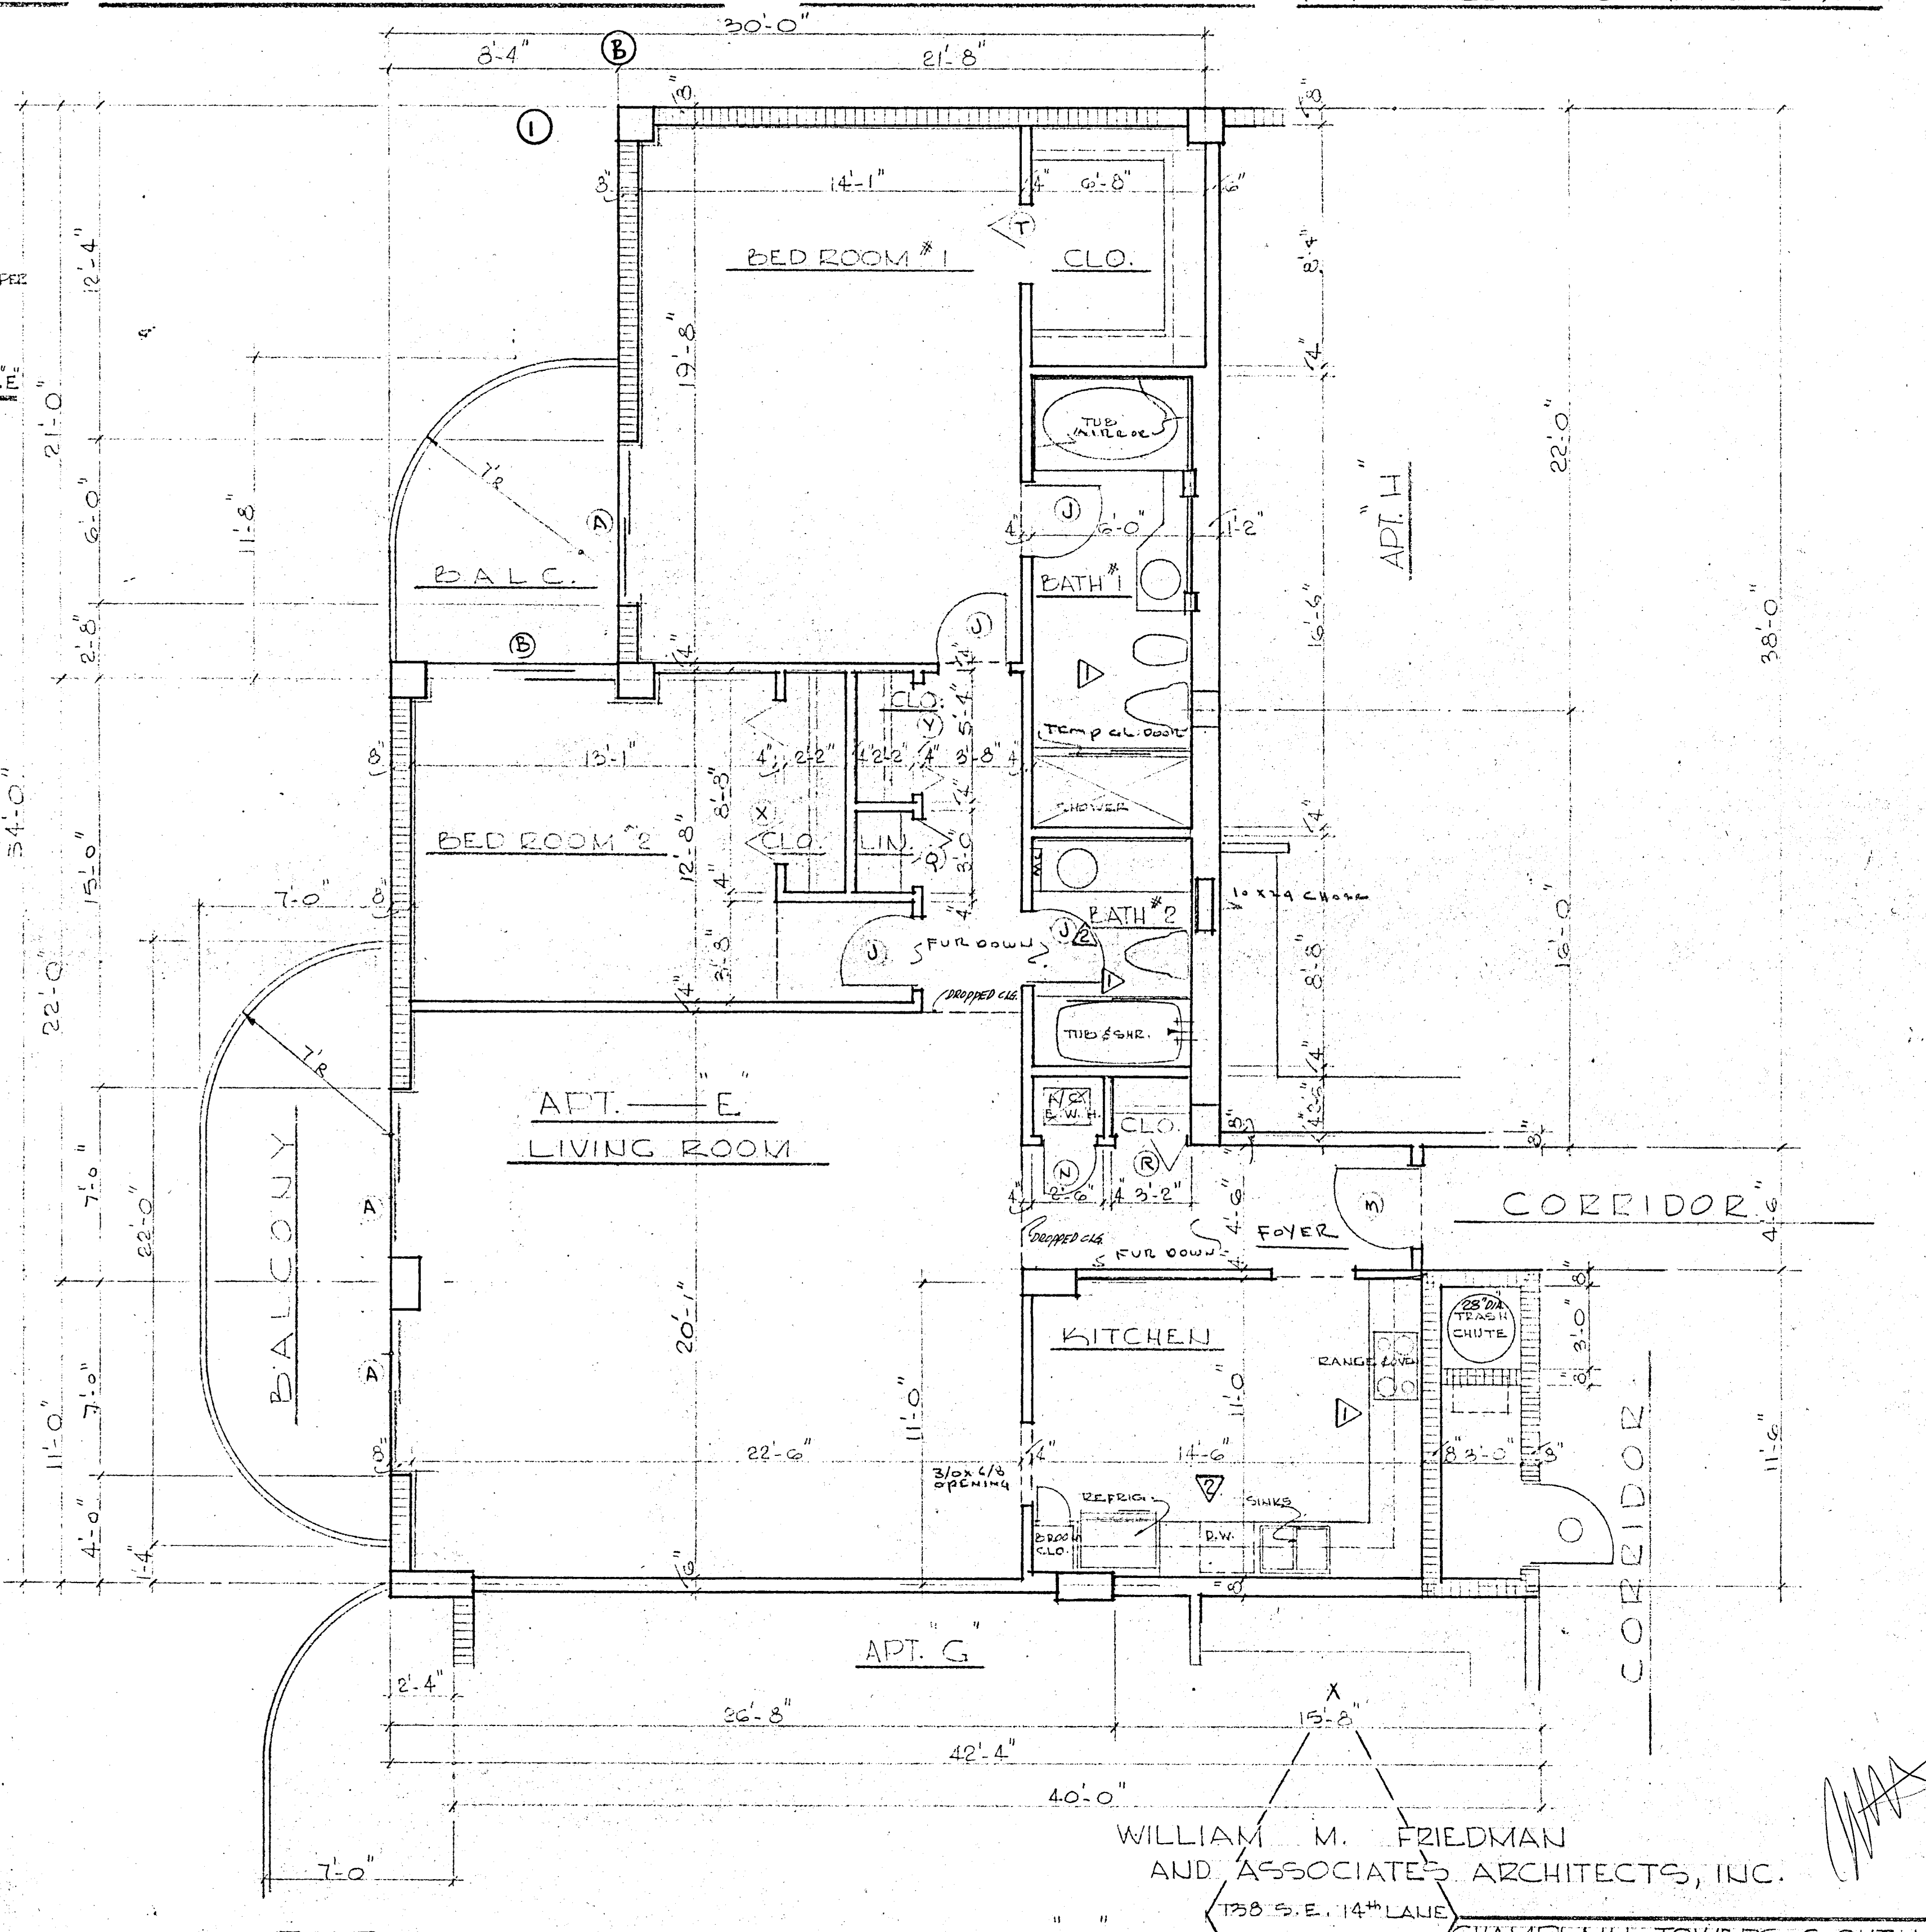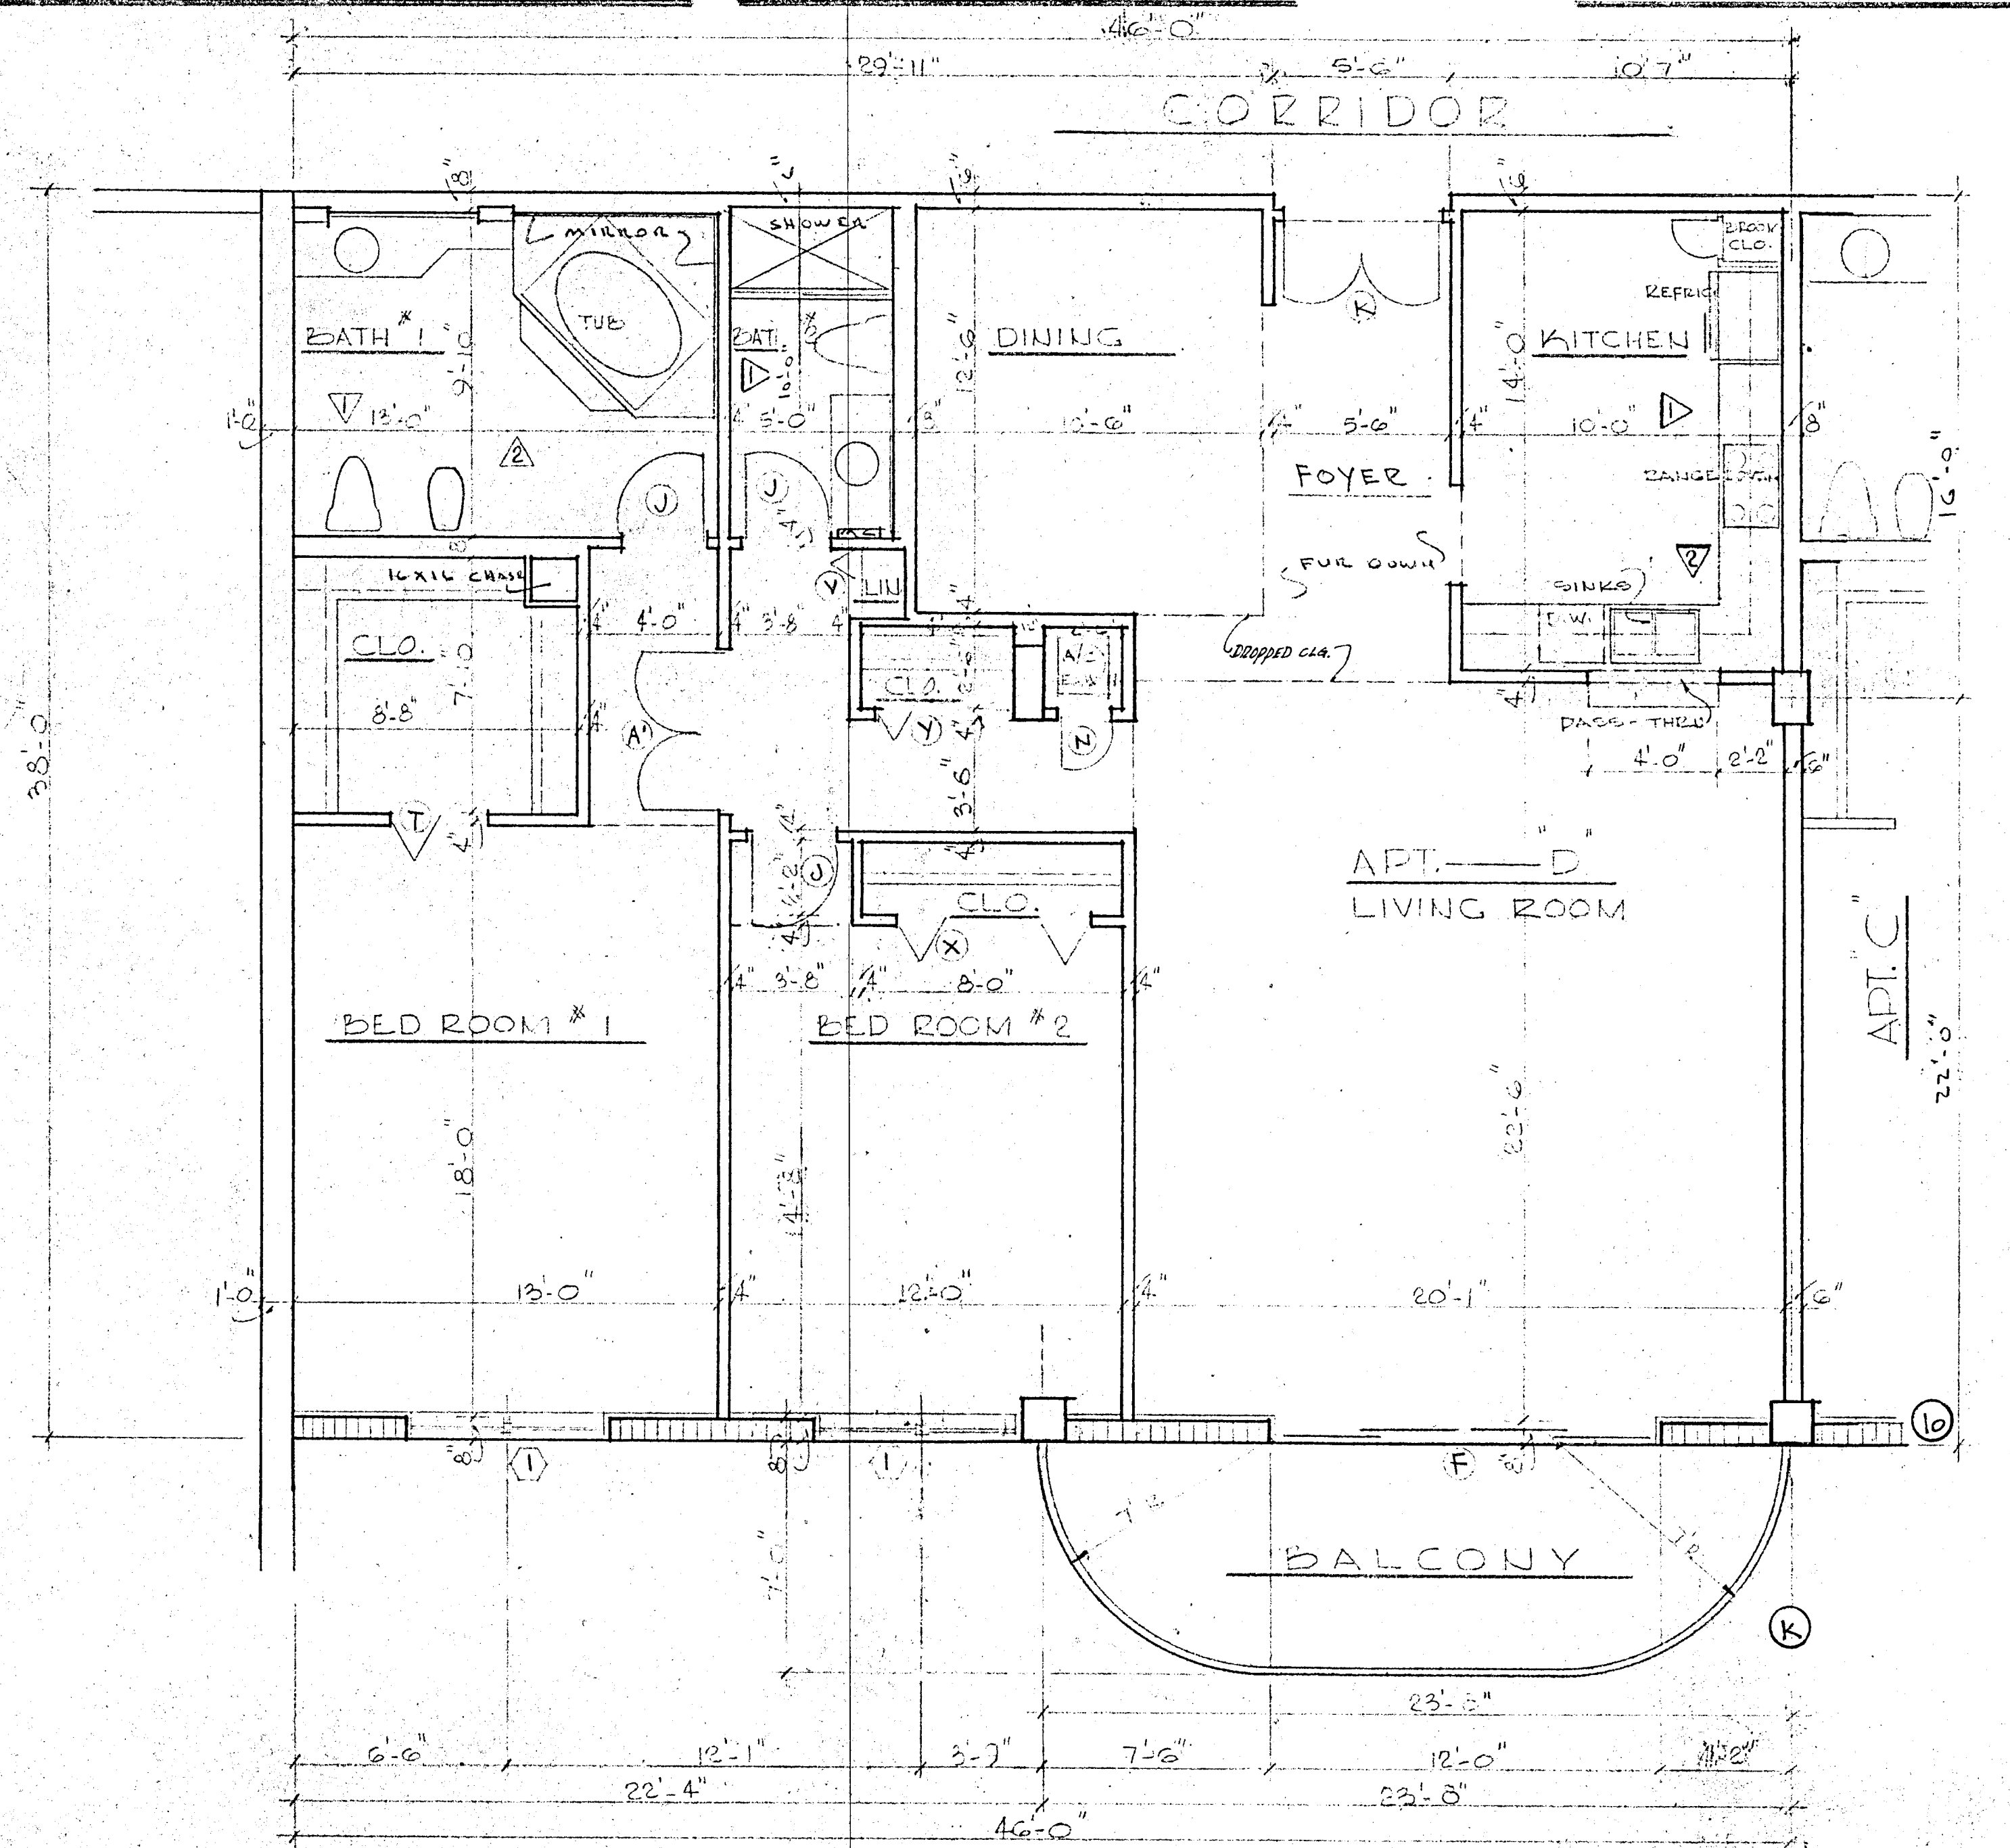
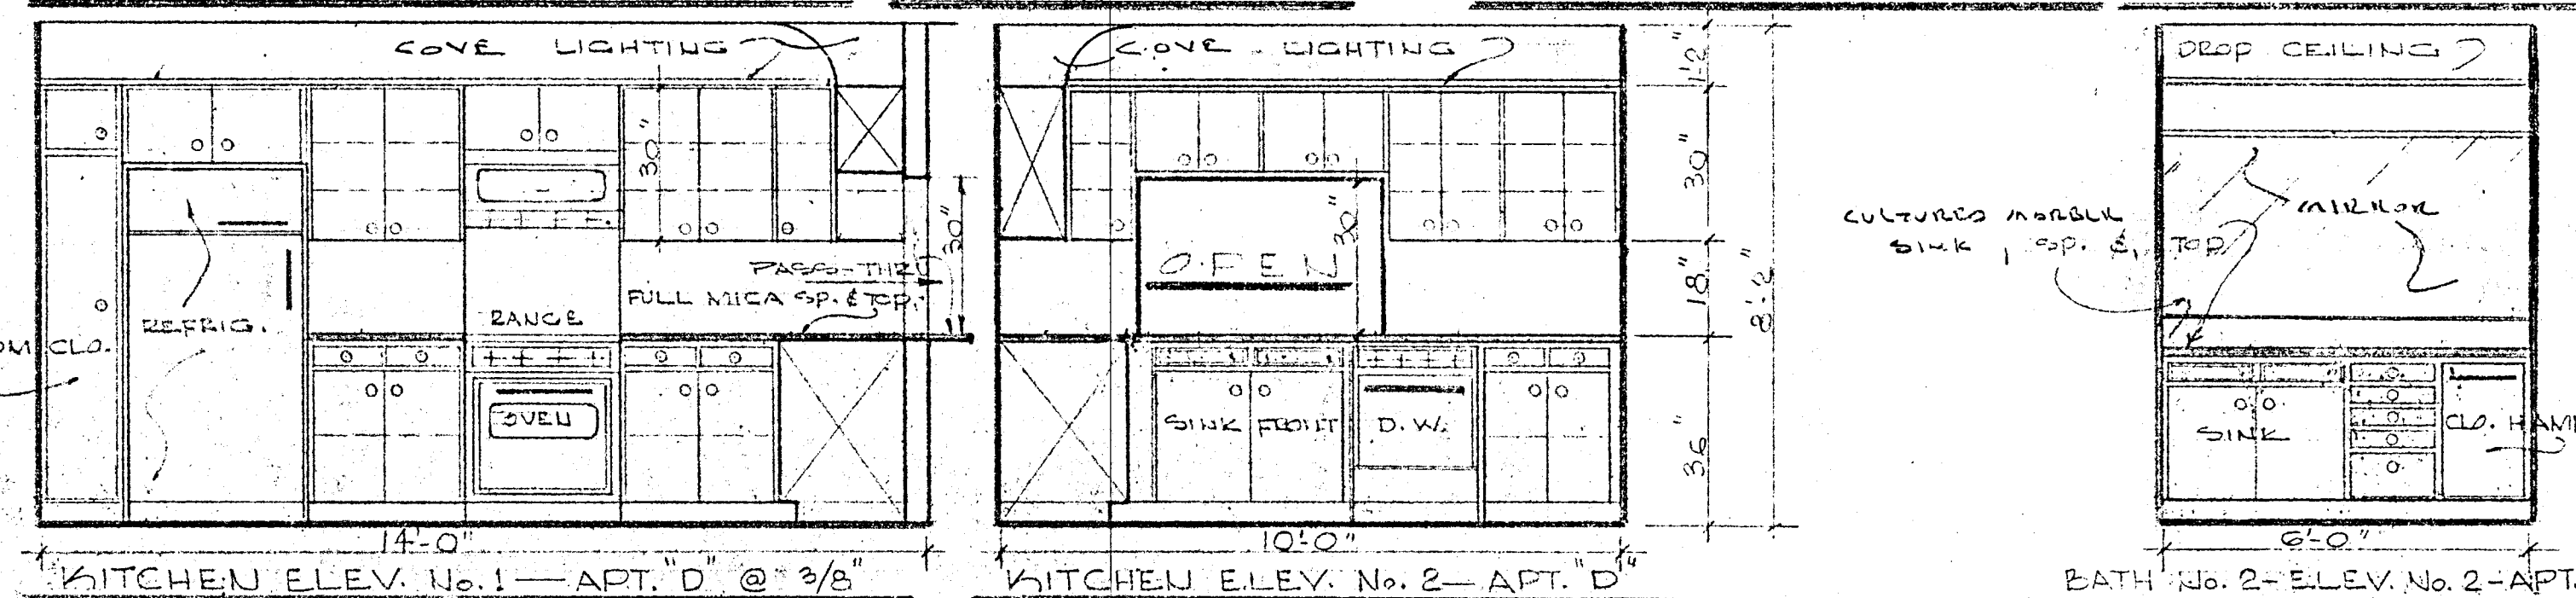
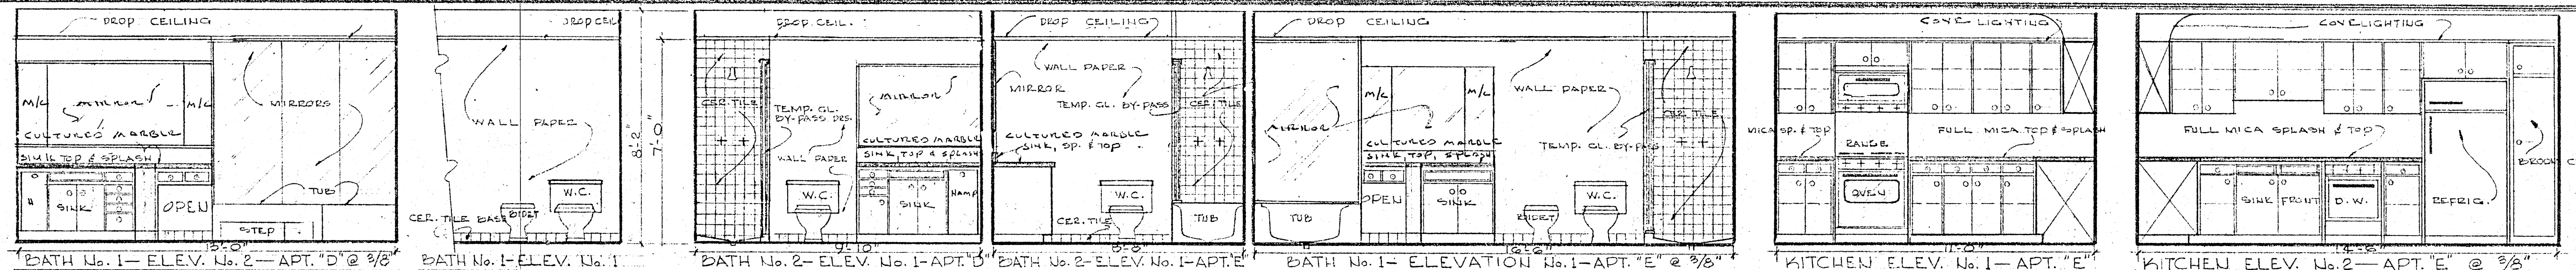


WILLIAM M. FRIEDMAN
 AND ASSOCIATES ARCHITECTS, INC.
 138 S.E. 14th LANE
 3328044


CHAMPLAIN TOWERS SOUTH
 8777 COLLINS AVE.

A 135 UNIT CONDOMINIUM

| | | |
|-----------|-------|----------|
| COMM. No. | DATE: | SHEET |
| | | 20 OF 30 |

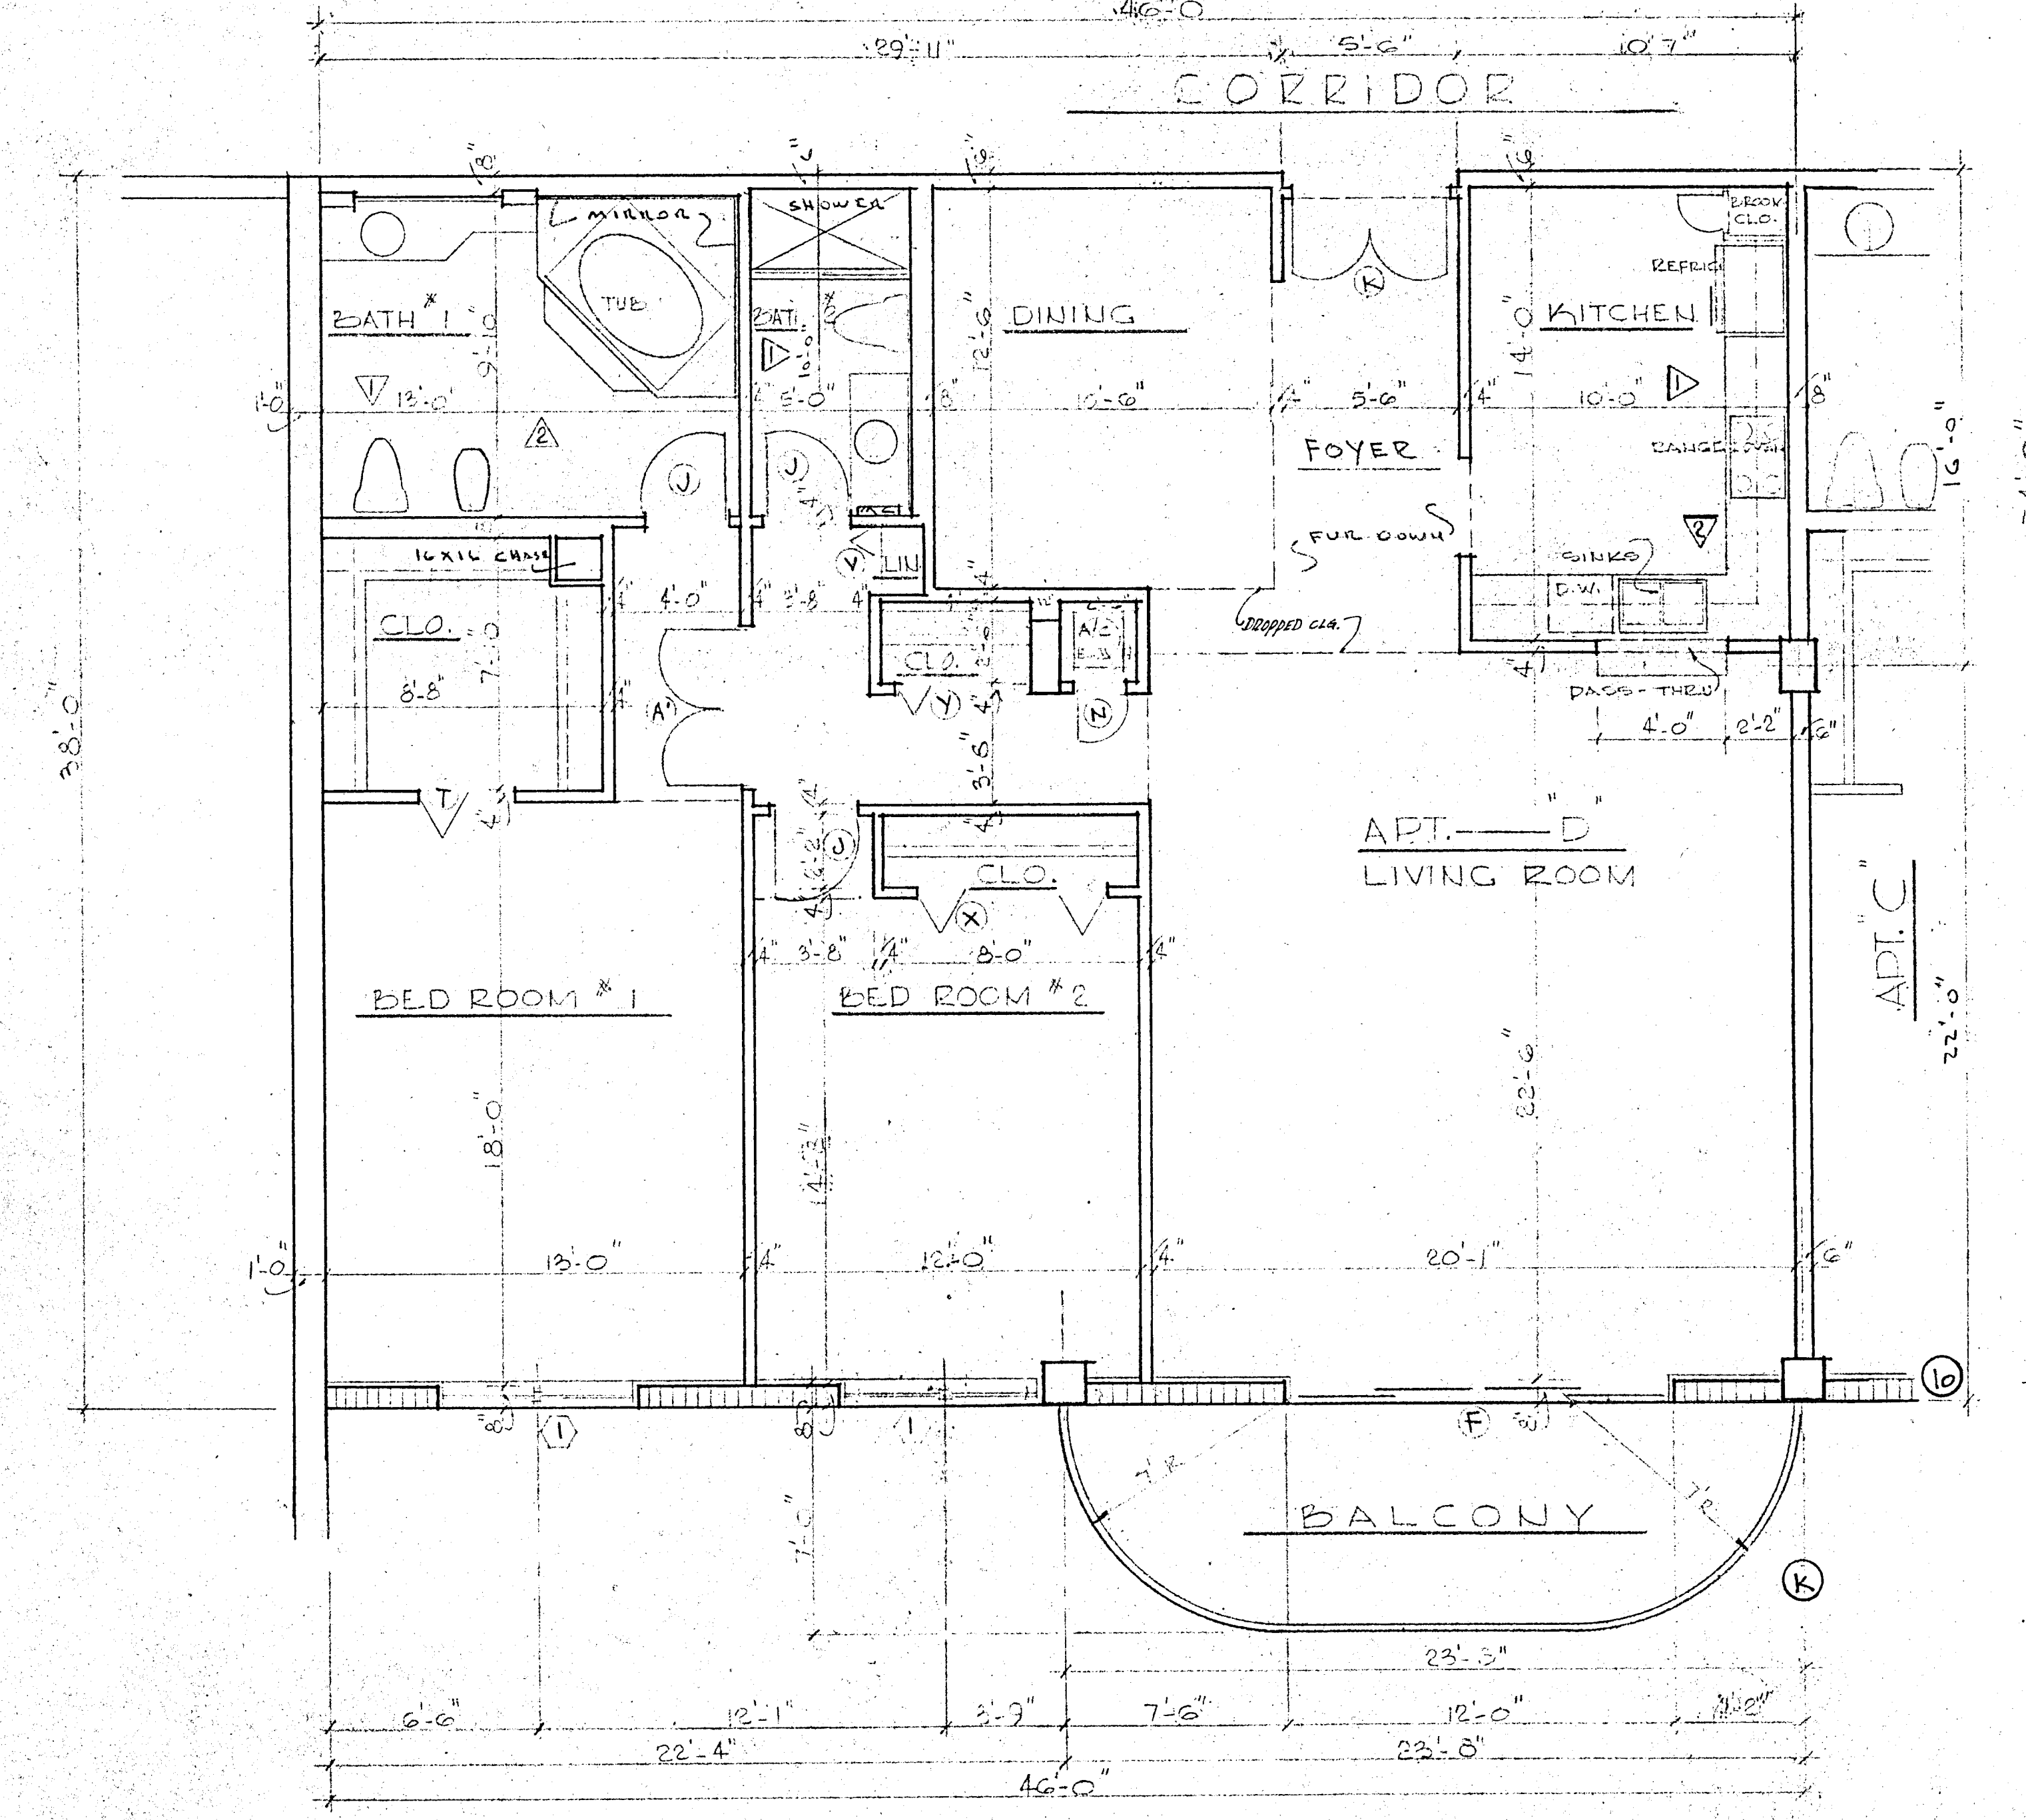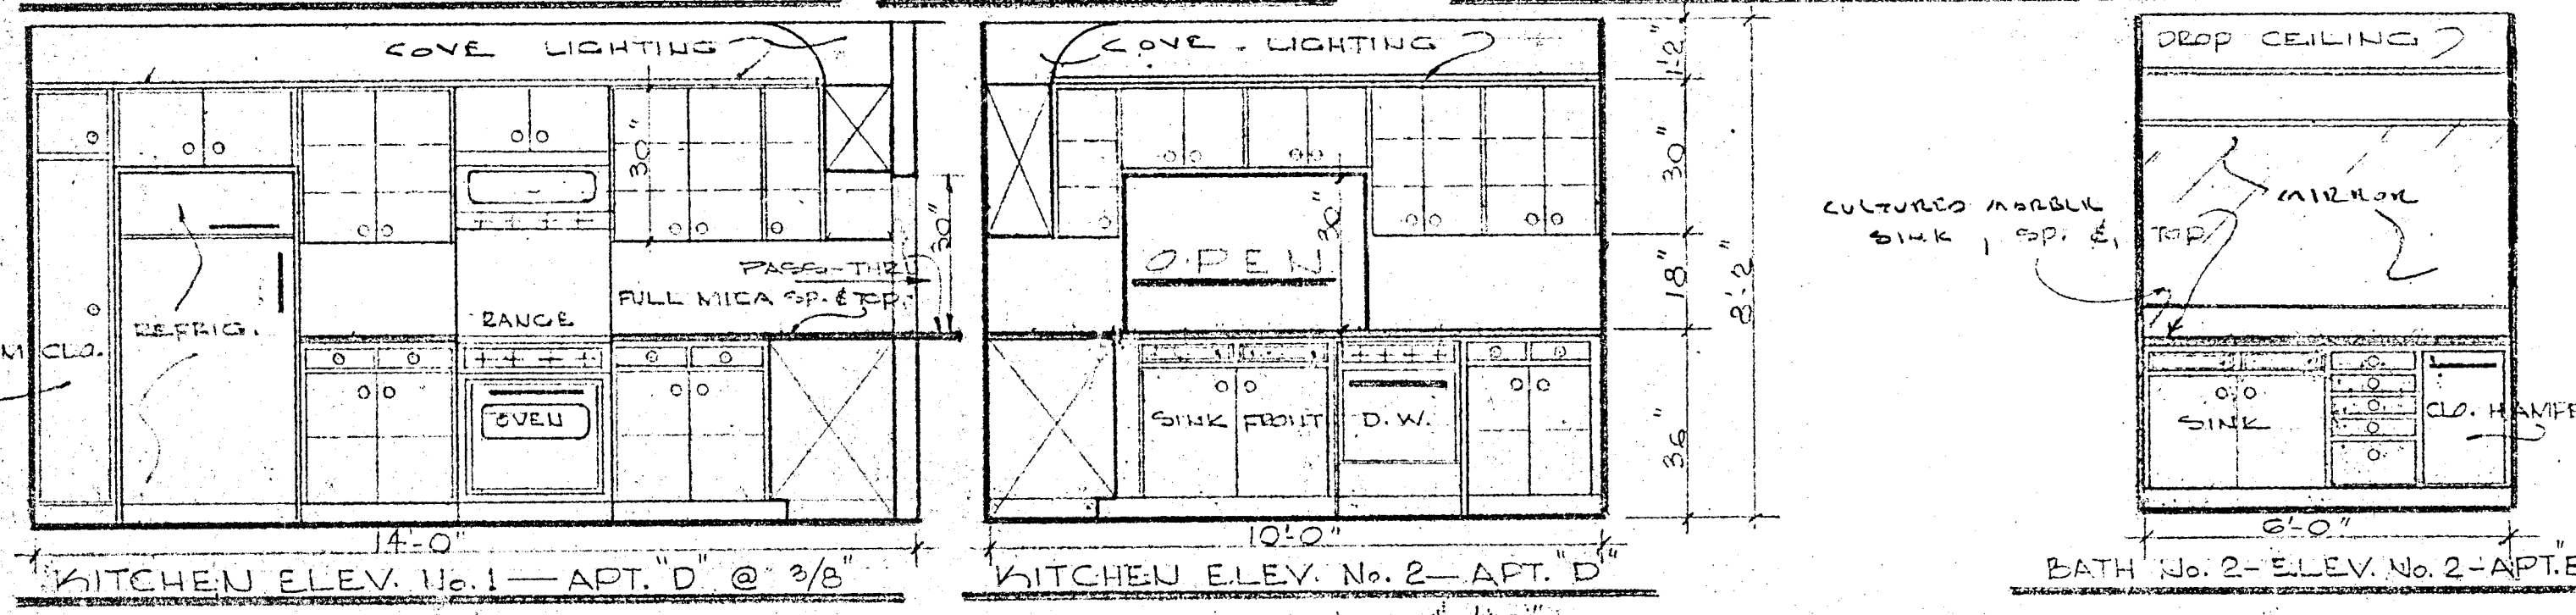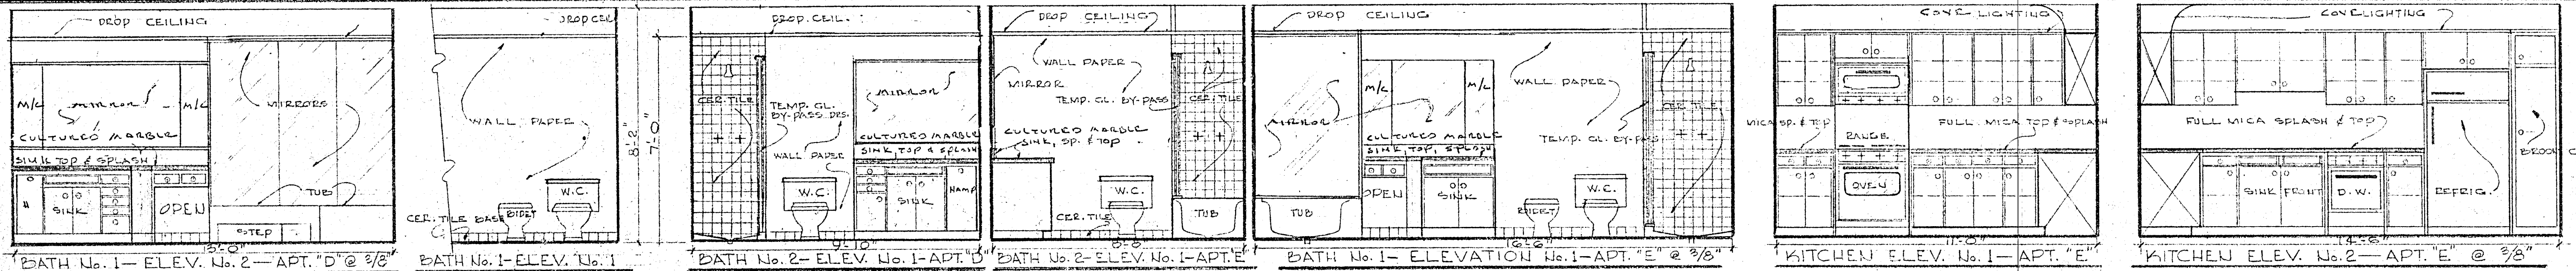


TYPICAL FLOOR PLAN APT. "D" @ 1/4" = 1'-0"

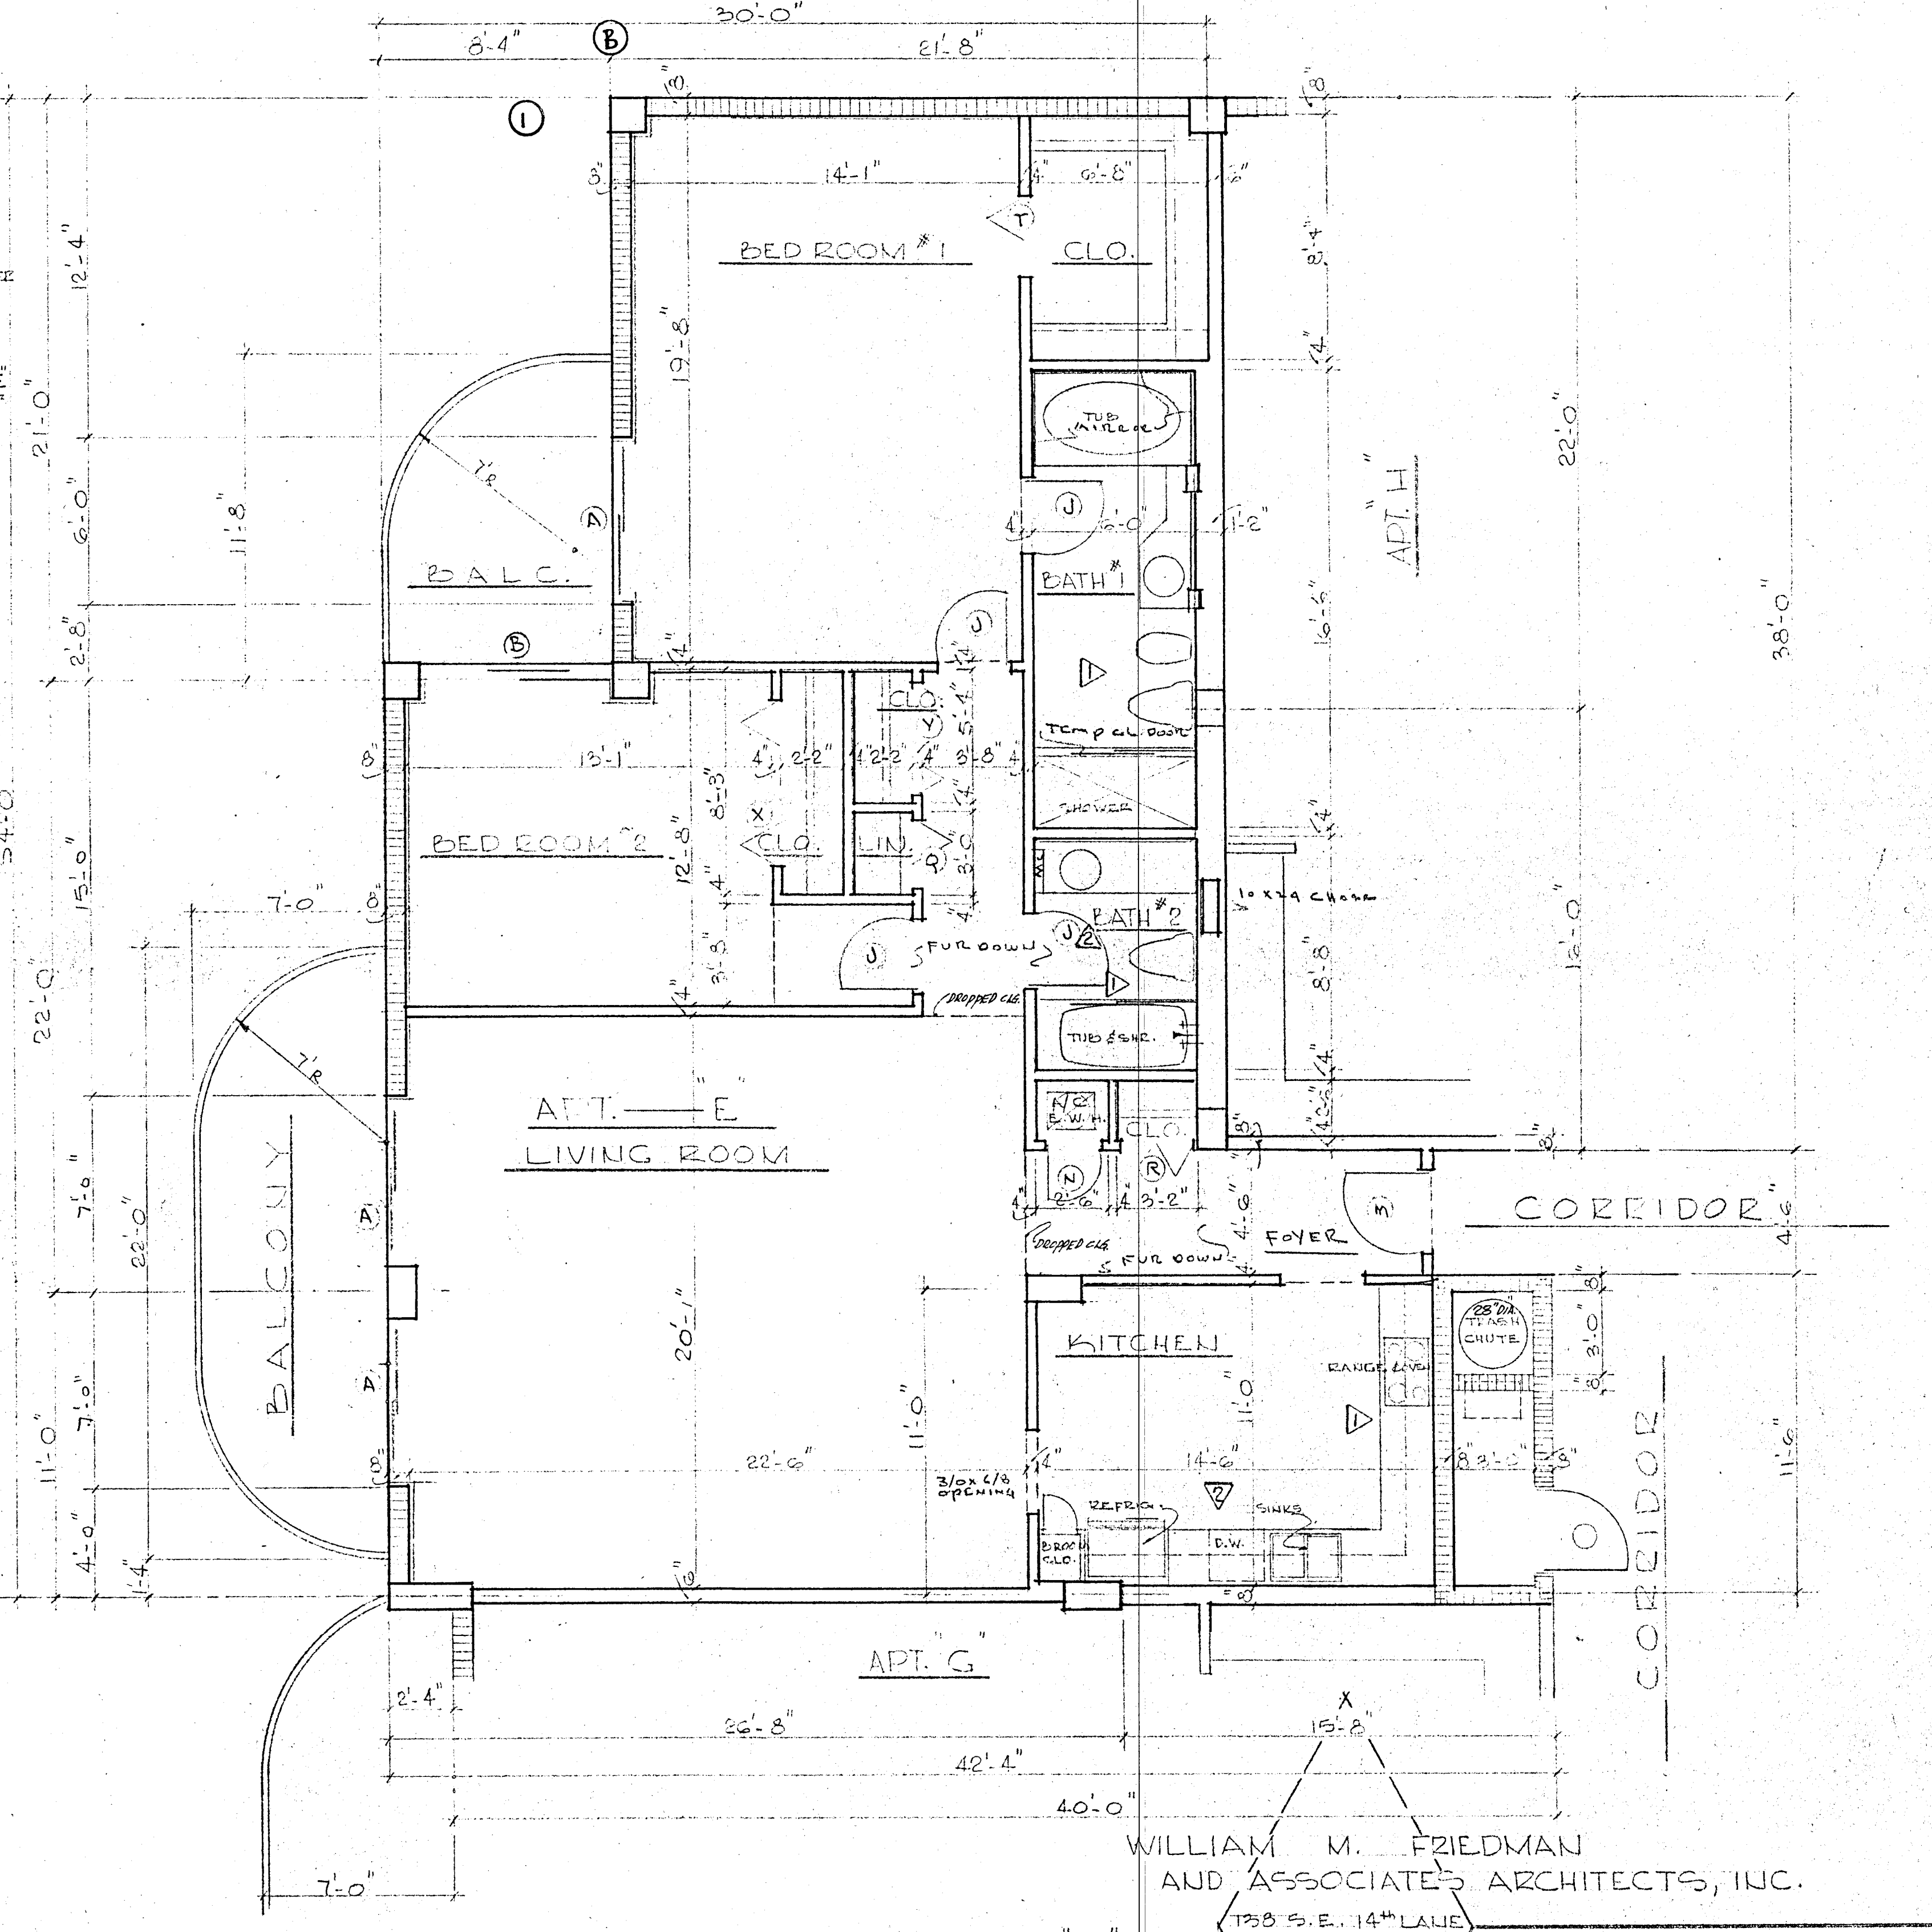


TYPICAL FLOOR PLAN APT. "E" @ 1/4" = 1'-0"

WILLIAM M. FRIEDMAN
AND ASSOCIATE'S ARCHITECTS, INC.
1758 S.E. 14TH LAKE
3588044


CHAMPLAIN TOWERS SOUTH
8777 COLLINS AVE.
A 135 UNIT CO-OP DOMINIUM
COMM. No. DATE: SHEET
REV. 20 OF 30

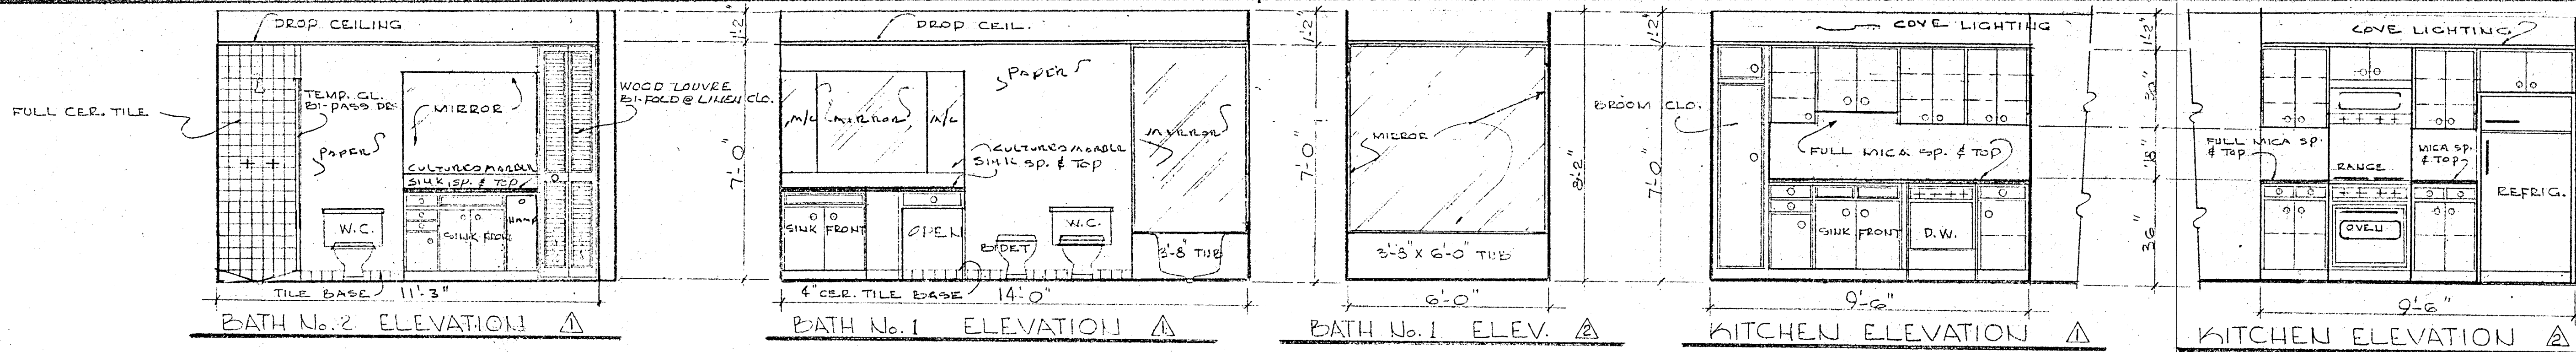

INTERIOR ELEVATIONS APARTMENT "I" @ 3/8" = 1'-0"

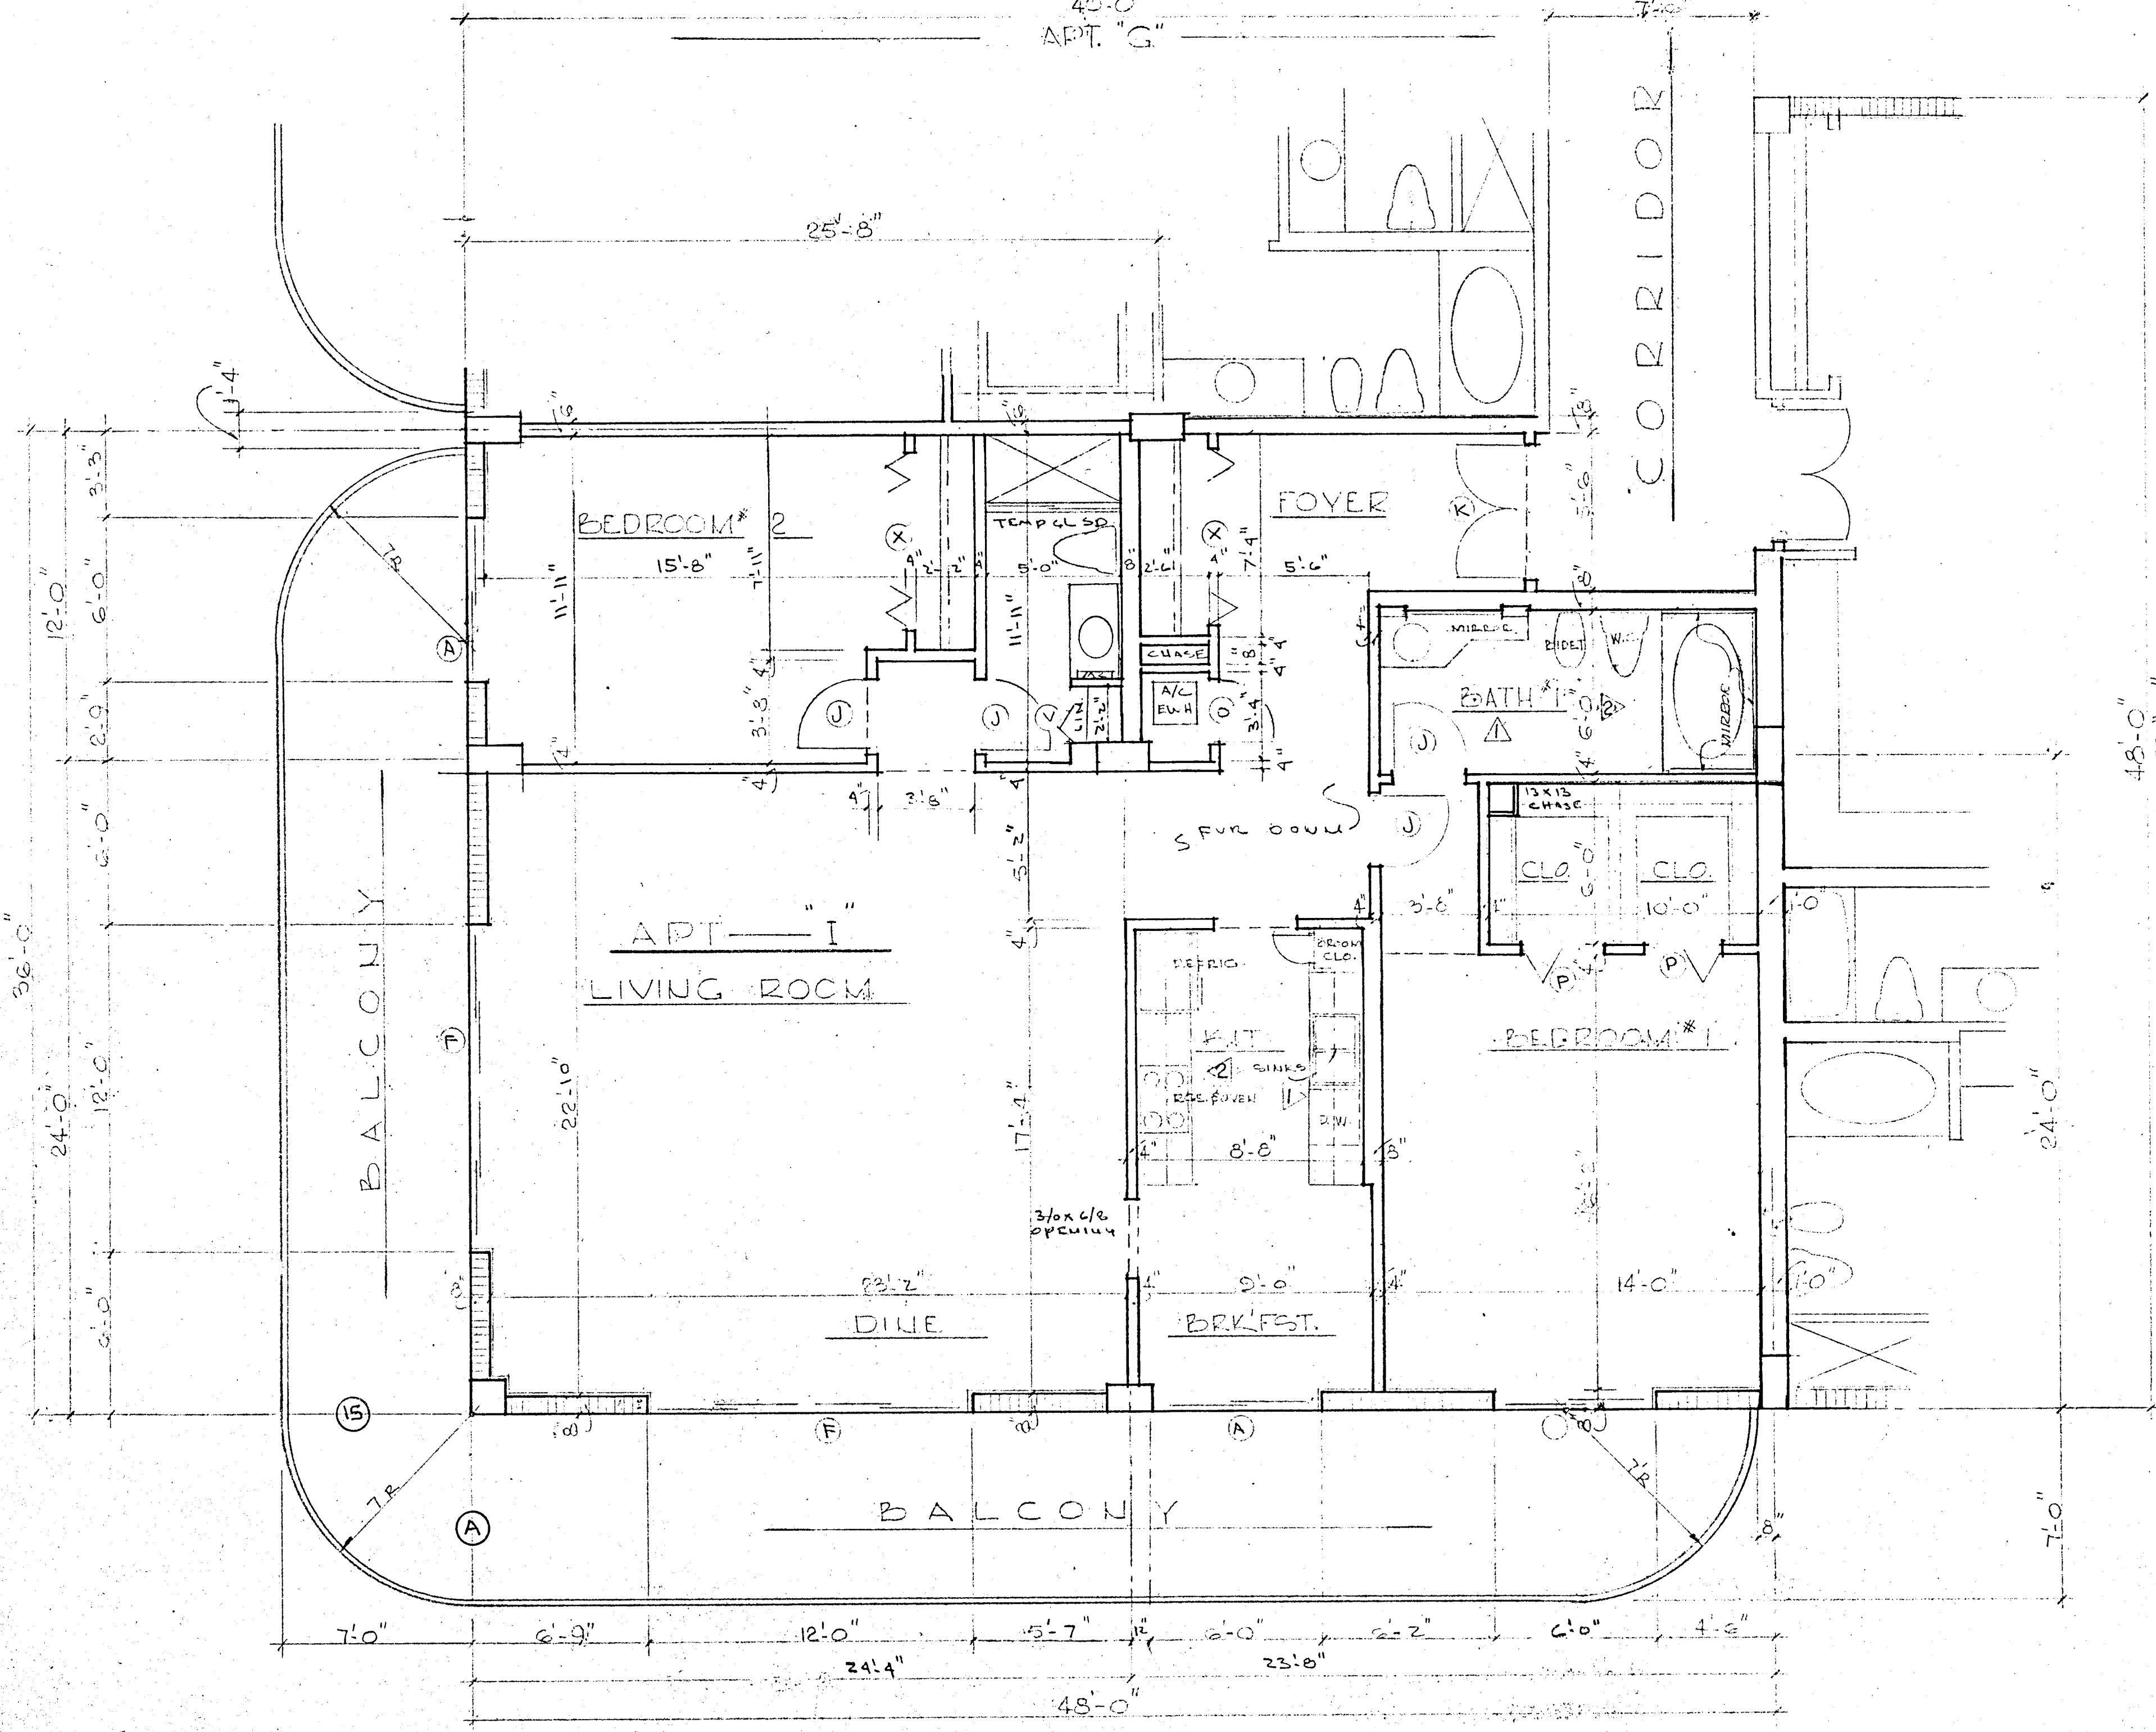


TYPICAL FLOOR PLAN APT. "I" @ 1/4" = 1'-0"

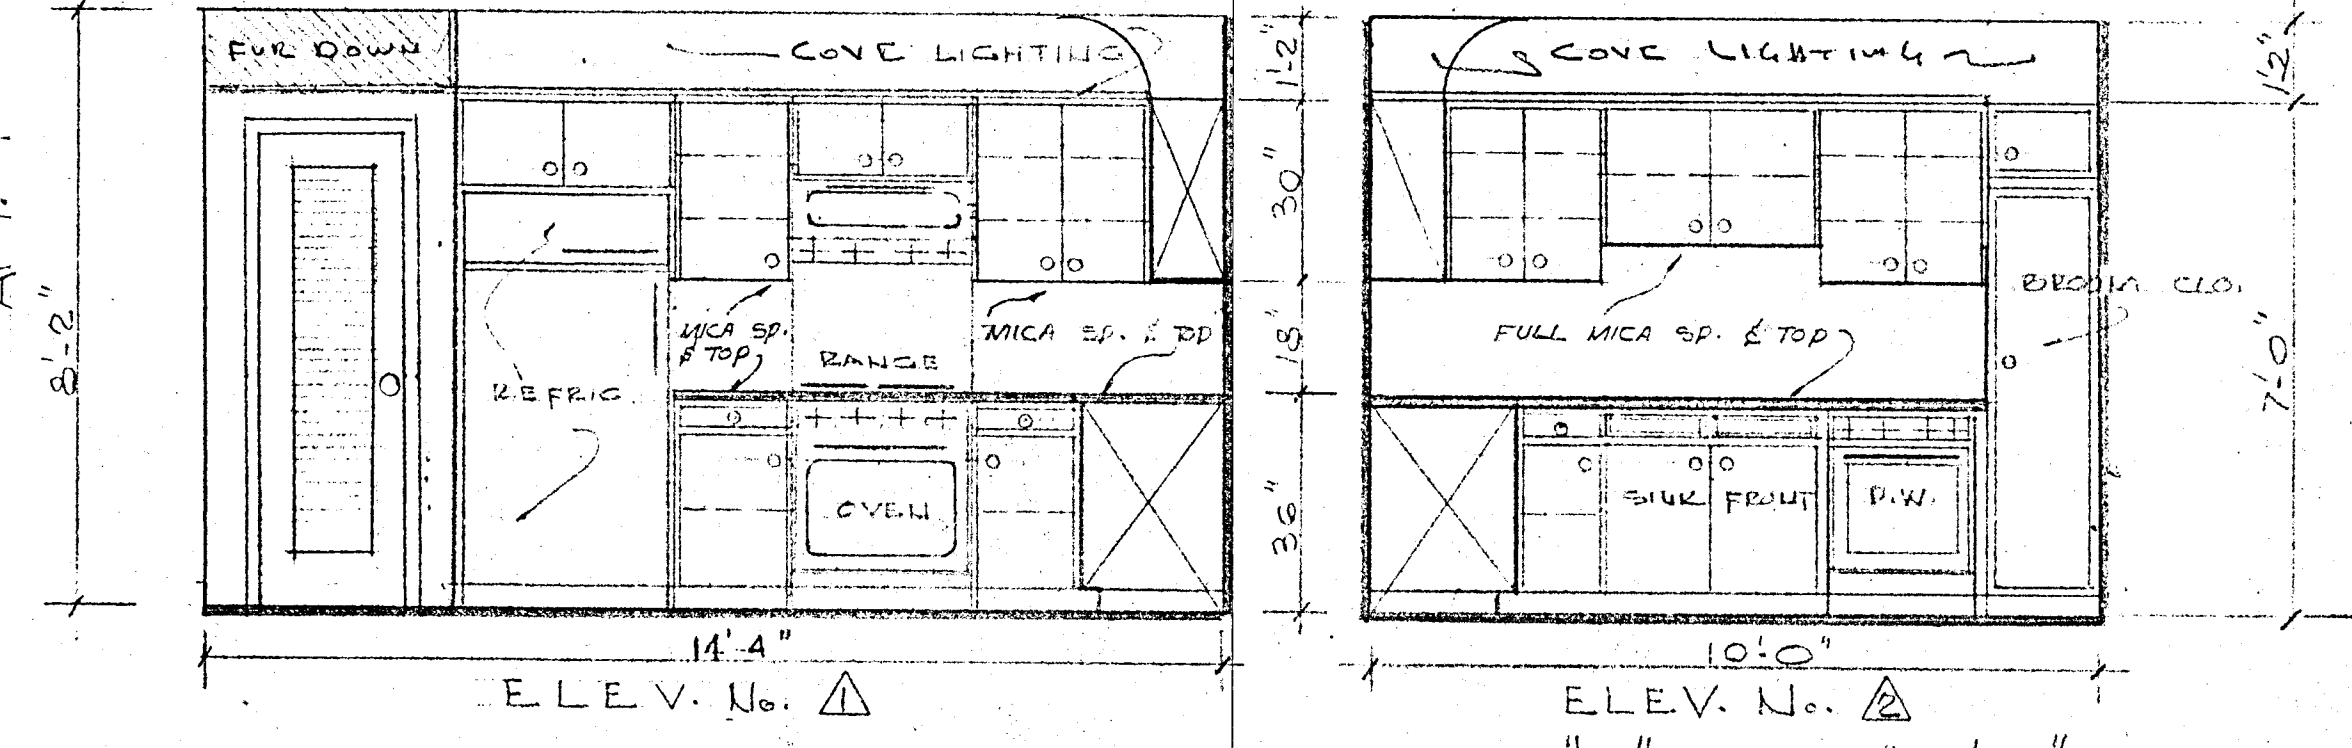


KITCHEN ELEVATIONS OF APARTMENT "H" @ 3/8" = 1'-0"
SEE FLOOR PLAN OF APT. "H" @ SHEET No. OF

WILLIAM M. FRIEDMAN
AND ASSOCIATES ARCHITECTS, INC.


133 S.E. 14th LANE
3528044
 CHAMPLAIN TOWERS SOUTH
8777 COLLINS AVE.
 A- 135 UNIT CONDOMINIUM
 COMM. No. DATE: SHEET
 REV. 21 OF

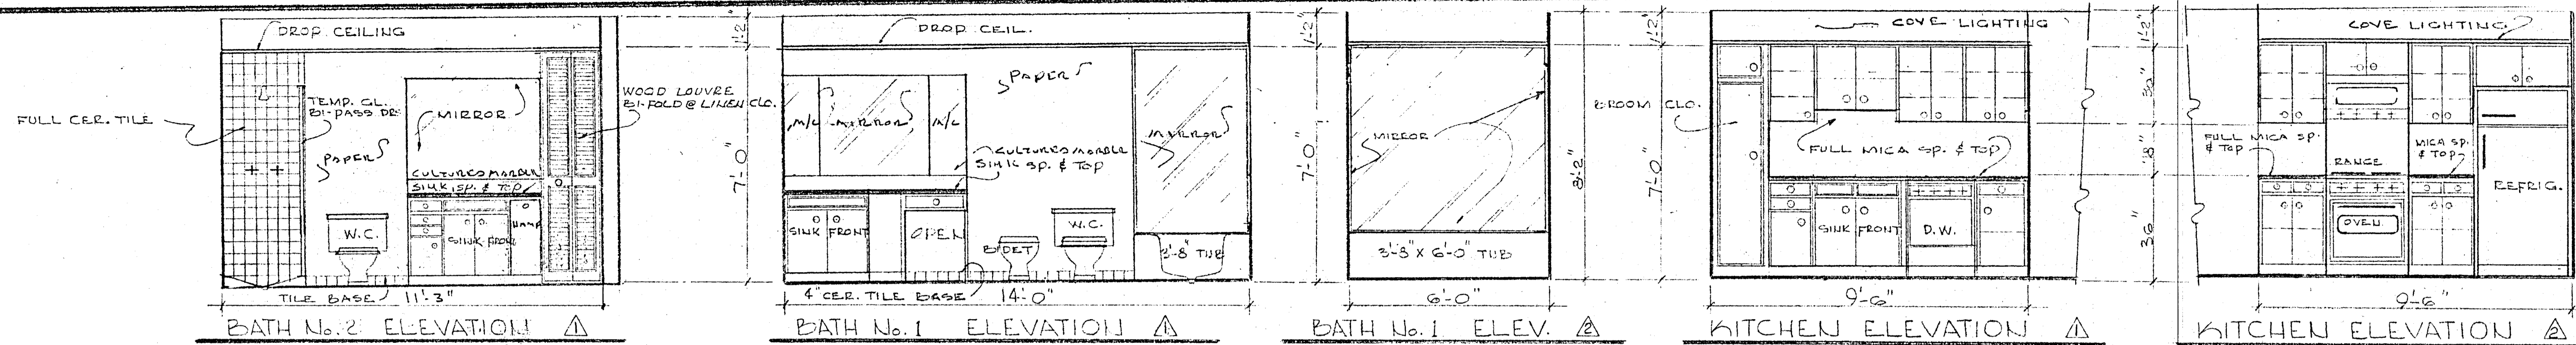

INTERIOR ELEVATIONS APARTMENT "I" @ $\frac{3}{8} = 1'-0"$

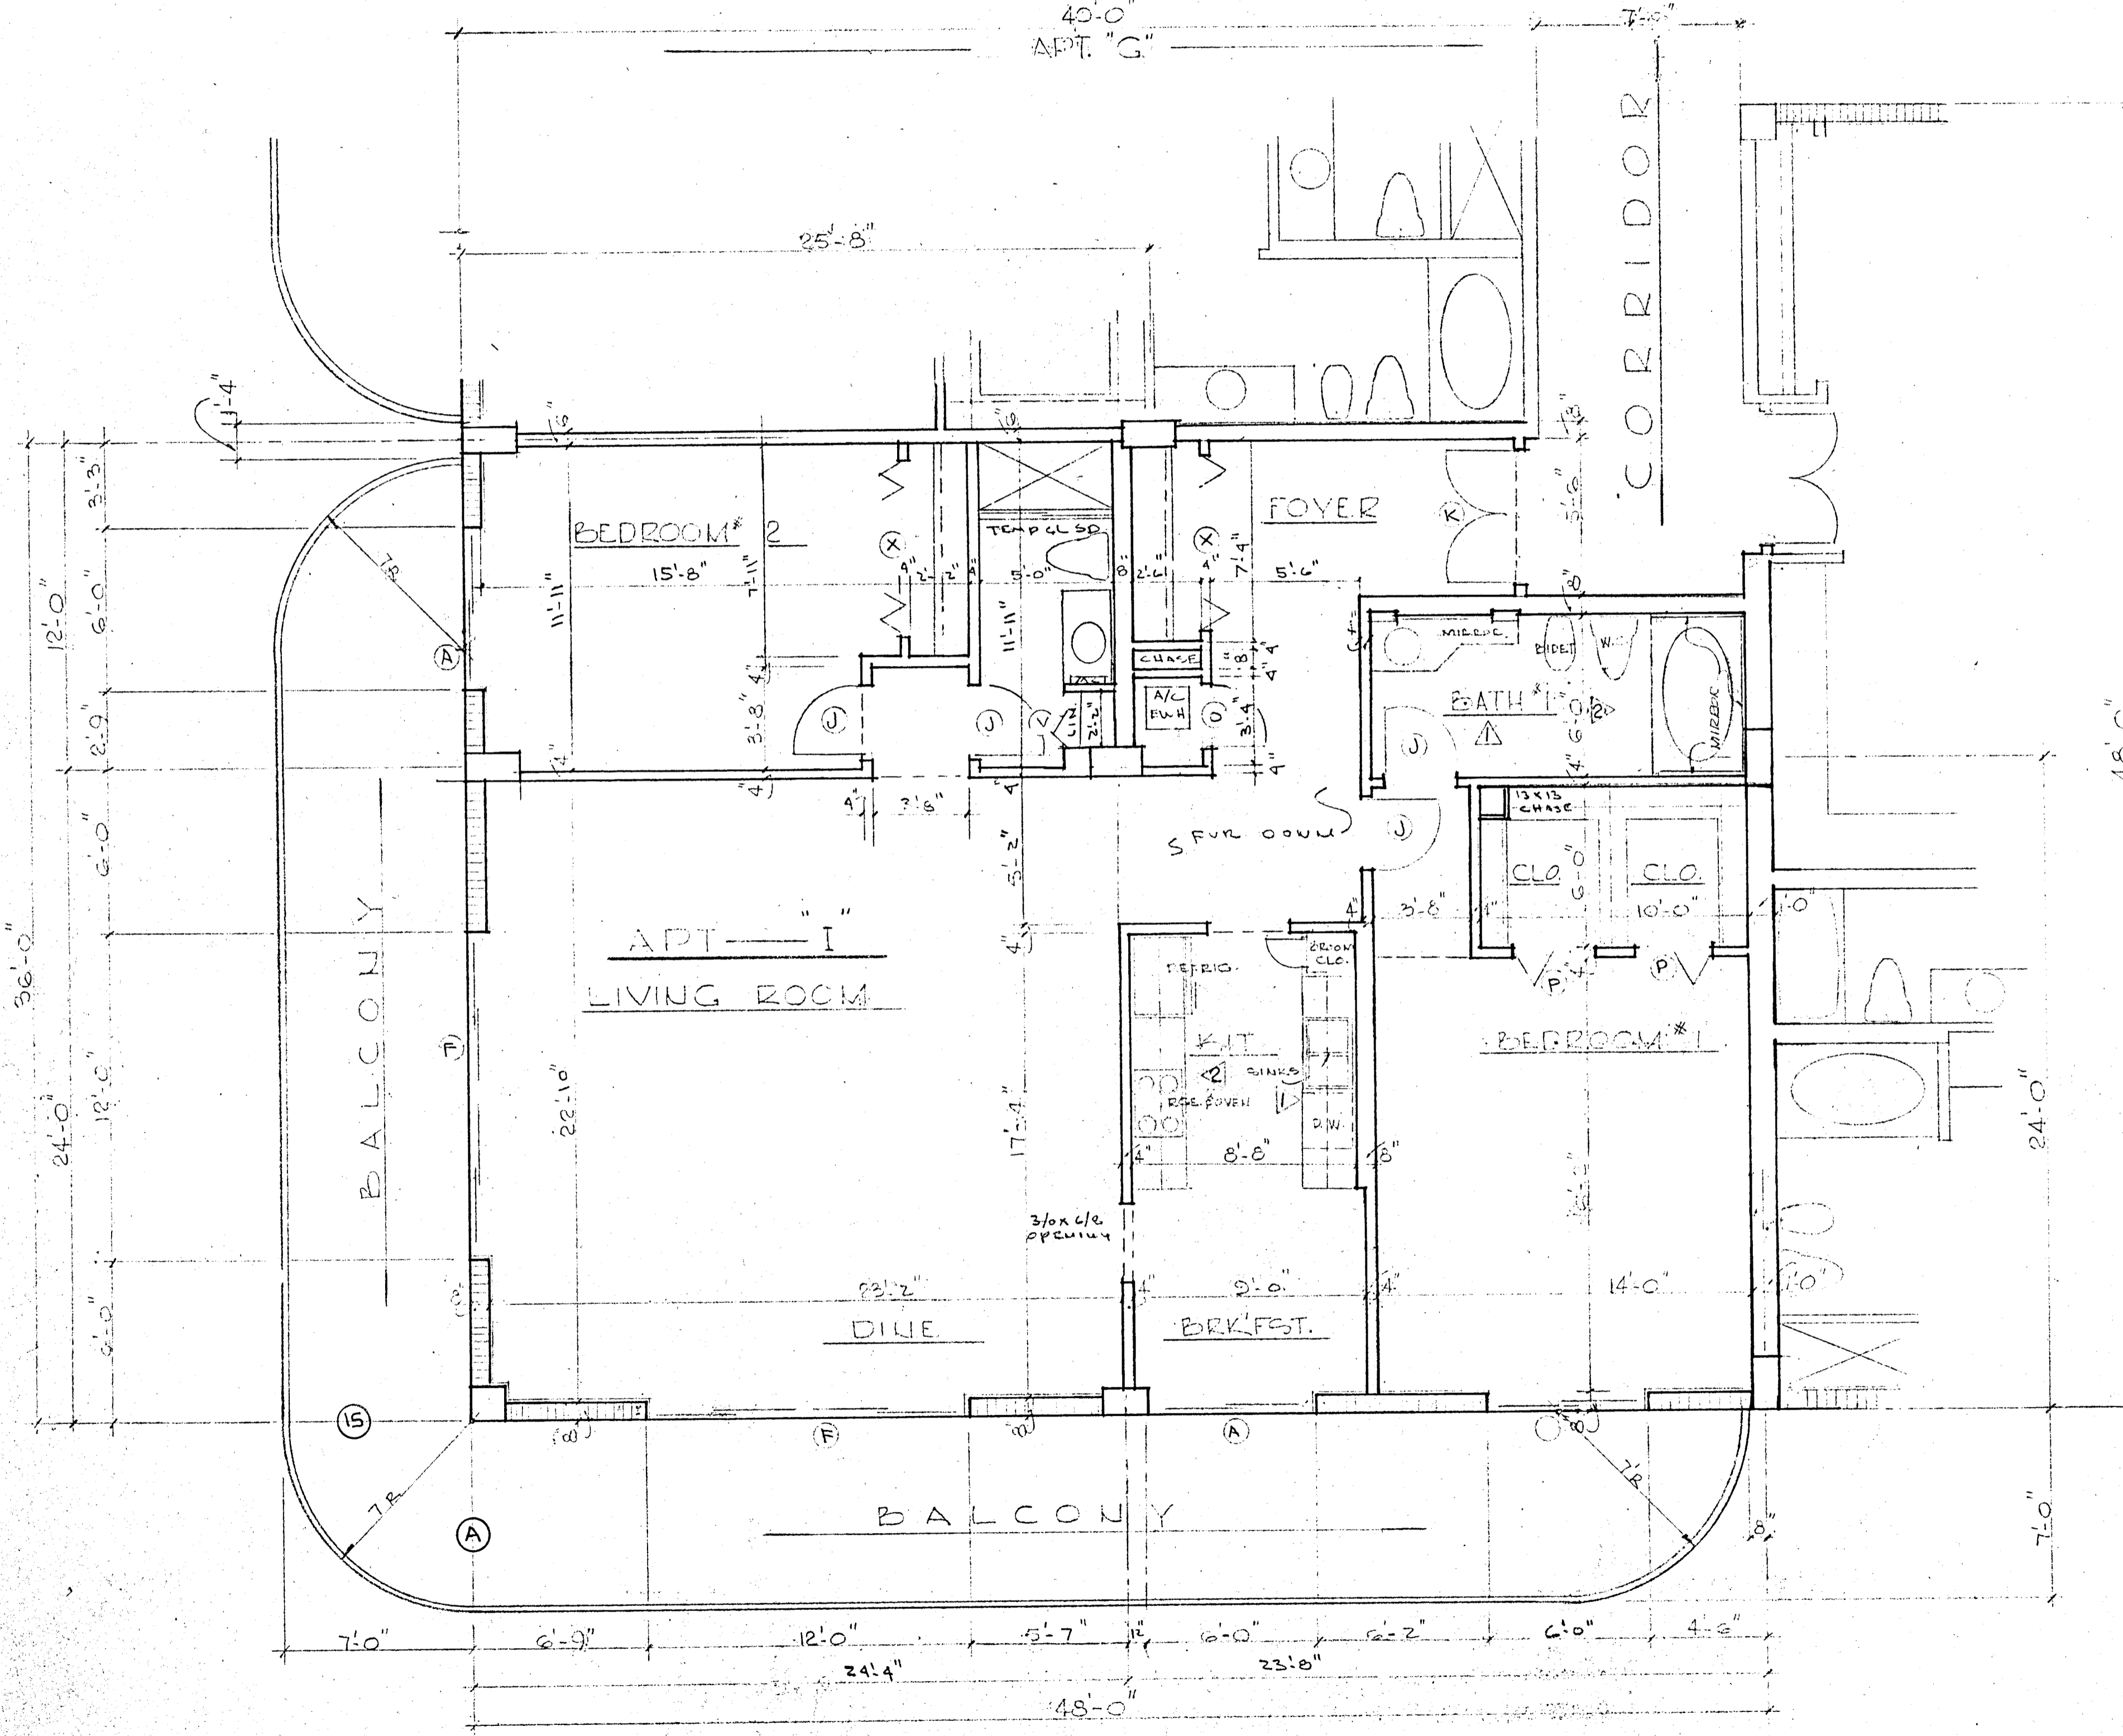

TYPICAL FLOOR PLAN APT. "I" @ $\frac{1}{4} = 1'-0"$

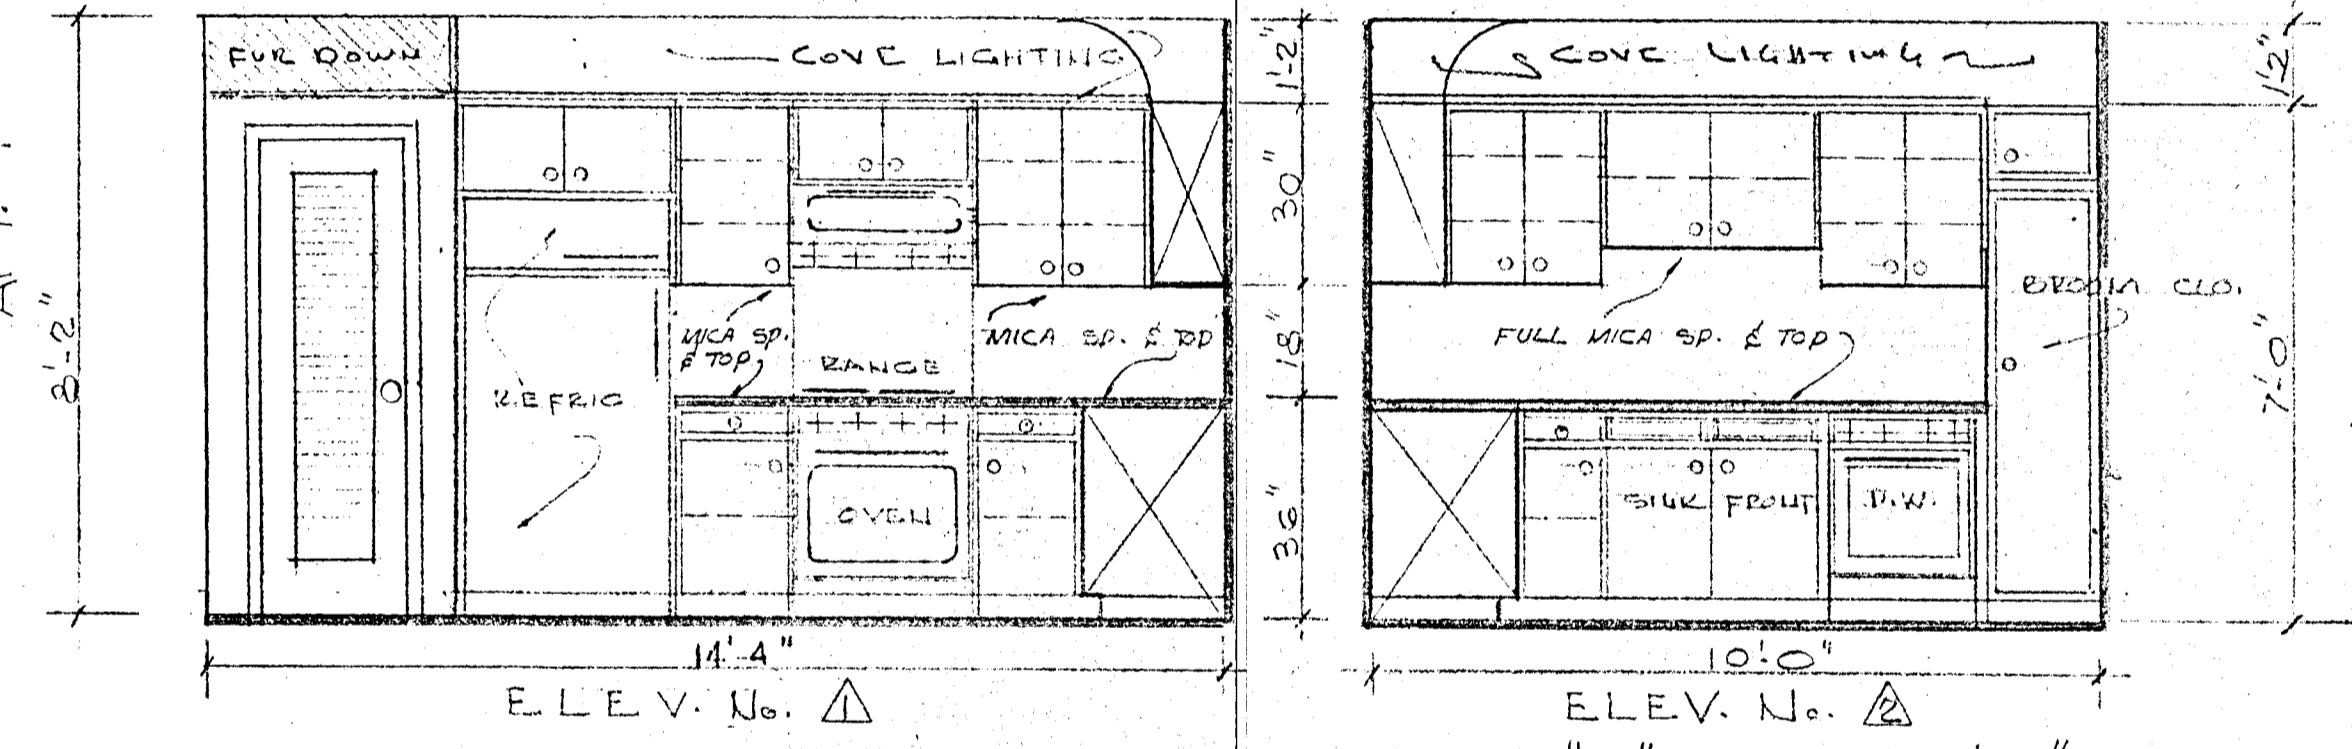

KITCHEN ELEVATIONS OF APARTMENT "H" @ $\frac{3}{8} = 1'-0"$
 SEE FLOOR PLAN OF APT. "H" @ SHEET No. OF

WILLIAM M. FRIEDMAN
 AND ASSOCIATES, ARCHITECTS, INC.

138 S.E. 14th LANE
 3558044

CHAMPLAIN TOWERS SOUTH
 8777 COLLINS AVE.
 A-135 UNIT CONDOMINIUM

COMM. No. DATE: SHEET
 REV. 21 OF 30

Door Schedule

| R.M. No. | DIMENSIONS | | | QUANTITY | DOOR TYPE | material | JAMB TYPE | | | | | | | | | | | | | | | THRESHOLD | FINISH | SPEC. | REMARKS & NOTES | |
|----------------------------------|-------------|--------|--------|----------|-----------|----------|------------|---|---|---|---|---|---|---|---|---|----|----|----|----|----|-----------|--------|-------|-----------------|----|
| | W | H | T | | | | this floor | | | | | | | | | | | | | | | | | | | |
| | | | | | | | | 1 | 2 | 3 | 4 | 5 | 6 | 7 | 8 | 9 | 10 | 11 | 12 | 13 | 14 | | | | | 15 |
| BASEMENT GARAGE | | | | | | | | | | | | | | | | | | | | | | | | | | |
| B001 | 2'-8" | 6'-8" | 1 3/4" | 2 | | | | | | | | | | | | | | | | | | | | | | |
| B002 | 3'-4" | 6'-8" | 1 3/4" | 1 | | | | | | | | | | | | | | | | | | | | | | |
| B003 | SEE REMARKS | | | 1 | | | | | | | | | | | | | | | | | | | | | | |
| B004 | 6'-0" | 6'-8" | 1 3/4" | 1 | | | | | | | | | | | | | | | | | | | | | | |
| B005 | 3'-4" | 6'-8" | 1 3/4" | 1 | | | | | | | | | | | | | | | | | | | | | | |
| B006 | 6'-0" | 6'-8" | 1 3/4" | 1 | | | | | | | | | | | | | | | | | | | | | | |
| B007 | SEE REMARKS | | | 1 | | | | | | | | | | | | | | | | | | | | | | |
| FIRST FLOOR LOBBY | | | | | | | | | | | | | | | | | | | | | | | | | | |
| L001 | SEE REMARKS | | | 1 | | | | | | | | | | | | | | | | | | | | | | |
| L002 | 3'-4" | 6'-8" | 1 3/4" | 1 | | | | | | | | | | | | | | | | | | | | | | |
| L003 | 3'-0" | 6'-8" | 1 3/4" | 1 | | | | | | | | | | | | | | | | | | | | | | |
| L004 | SEE REMARKS | | | 1 | | | | | | | | | | | | | | | | | | | | | | |
| L005 | 2'-6" | 6'-8" | 1 3/8" | 1 | | | | | | | | | | | | | | | | | | | | | | |
| L006 | SEE REMARKS | | | 1 | | | | | | | | | | | | | | | | | | | | | | |
| L007 | 2'-8" | 6'-8" | 1 3/8" | 1 | | | | | | | | | | | | | | | | | | | | | | |
| L008 | | | | 0 | | | | | | | | | | | | | | | | | | | | | | |
| L009 | 5'-0" | 6'-8" | 1 3/4" | 1 | | | | | | | | | | | | | | | | | | | | | | |
| L010 | 4'-0" | 6'-8" | 1 3/4" | 1 | | | | | | | | | | | | | | | | | | | | | | |
| L011 | 8'-0" | 6'-8" | 1 3/4" | 1 | | | | | | | | | | | | | | | | | | | | | | |
| L012 | 6'-0" | 6'-8" | 1 3/4" | 1 | | | | | | | | | | | | | | | | | | | | | | |
| L013 | 4'-0" | 6'-8" | 1 3/4" | 1 | | | | | | | | | | | | | | | | | | | | | | |
| L014 | 2'-8" | 6'-8" | 1 3/8" | 1 | | | | | | | | | | | | | | | | | | | | | | |
| L015 | 2'-8" | 6'-8" | 1 3/8" | 1 | | | | | | | | | | | | | | | | | | | | | | |
| L016 | 3'-6" | 6'-8" | 1 3/8" | 2 | | | | | | | | | | | | | | | | | | | | | | |
| L017 | 6'-0" | 6'-8" | 1 3/8" | 2 | | | | | | | | | | | | | | | | | | | | | | |
| L018 | 3'-4" | 6'-8" | 1 3/4" | 1 | | | | | | | | | | | | | | | | | | | | | | |
| L019 | SEE REMARKS | | | 1 | | | | | | | | | | | | | | | | | | | | | | |
| L020 | 3'-4" | 6'-8" | 1 3/4" | 1 | | | | | | | | | | | | | | | | | | | | | | |
| L-21 APT. "B" LOBBY FLOOR | | | | | | | | | | | | | | | | | | | | | | | | | | |
| | 3'-0" | 6'-8" | 1 3/4" | 1 | | | | | | | | | | | | | | | | | | | | | | |
| | 2'-8" | 6'-8" | 1 3/8" | 4 | | | | | | | | | | | | | | | | | | | | | | |
| | 2'-8" | 6'-8" | 1 3/8" | 2 | | | | | | | | | | | | | | | | | | | | | | |
| | 2'-0" | 6'-8" | 1 3/8" | 1 | | | | | | | | | | | | | | | | | | | | | | |
| | 3'-6" | 6'-8" | 1 3/8" | 1 | | | | | | | | | | | | | | | | | | | | | | |
| | 4'-0" | 6'-8" | 1 3/8" | 2 | | | | | | | | | | | | | | | | | | | | | | |
| | 9'-0" | 10'-0" | 1 3/8" | 4 | | | | | | | | | | | | | | | | | | | | | | |
| | 6'-0" | 10'-0" | 1 3/8" | 1 | | | | | | | | | | | | | | | | | | | | | | |
| L-22 APT. "A" LOBBY FLOOR | | | | | | | | | | | | | | | | | | | | | | | | | | |
| | 9'-0" | 10'-0" | — | 4 | | | | | | | | | | | | | | | | | | | | | | |
| | 5'-0" | 10'-0" | — | 1 | | | | | | | | | | | | | | | | | | | | | | |
| | 2'-8" | 6'-8" | 1 3/8" | 5 | | | | | | | | | | | | | | | | | | | | | | |
| | 5'-0" | 6'-8" | 1 3/4" | 1 | | | | | | | | | | | | | | | | | | | | | | |
| | 2'-6" | 6'-8" | 1 3/8" | 2 | | | | | | | | | | | | | | | | | | | | | | |
| | 3'-0" | 6'-8" | 1 3/8" | 2 | | | | | | | | | | | | | | | | | | | | | | |
| | 2'-6" | 6'-8" | 1 3/8" | 1 | | | | | | | | | | | | | | | | | | | | | | |
| | 6'-0" | 6'-8" | 1 3/8" | 1 | | | | | | | | | | | | | | | | | | | | | | |
| | 5'-0" | 6'-8" | 1 3/8" | 1 | | | | | | | | | | | | | | | | | | | | | | |
| L-23 APT. "C" LOBBY FLOOR | | | | | | | | | | | | | | | | | | | | | | | | | | |
| | 12'-0" | 10'-0" | — | 1 | | | | | | | | | | | | | | | | | | | | | | |
| | 5'-0" | 6'-8" | 1 3/4" | 1 | | | | | | | | | | | | | | | | | | | | | | |
| | 2'-8" | 6'-8" | 1 3/8" | 3 | | | | | | | | | | | | | | | | | | | | | | |
| | 5'-0" | 6'-8" | 1 3/8" | 1 | | | | | | | | | | | | | | | | | | | | | | |
| | 2'-0" | 6'-8" | 1 3/8" | 1 | | | | | | | | | | | | | | | | | | | | | | |
| | 2'-10" | 6'-8" | 1 3/8" | 1 | | | | | | | | | | | | | | | | | | | | | | |
| | 3'-0" | 6'-8" | 1 3/8" | 1 | | | | | | | | | | | | | | | | | | | | | | |
| | 6'-0" | 6'-8" | 1 3/8" | 1 | | | | | | | | | | | | | | | | | | | | | | |
| | 5'-0" | 6'-8" | 1 3/8" | 1 | | | | | | | | | | | | | | | | | | | | | | |
| L-24 SAUNAS & GYM. | | | | | | | | | | | | | | | | | | | | | | | | | | |
| | 8'-0" | 10'-0" | — | 2 | | | | | | | | | | | | | | | | | | | | | | |
| | 3'-0" | 6'-8" | — | 2 | | | | | | | | | | | | | | | | | | | | | | |
| | 3'-0" | 6'-8" | 1 3/8" | 1 | | | | | | | | | | | | | | | | | | | | | | |
| L25 | 3'-0" | 6'-8" | 1 3/8" | 1 | | | | | | | | | | | | | | | | | | | | | | |
| L26 | 2'-8" | 6'-8" | 1 3/8" | 2 | | | | | | | | | | | | | | | | | | | | | | |
| L27 | 2'-8" | 6'-8" | 1 3/8" | 3 | | | | | | | | | | | | | | | | | | | | | | |
| | 2'-8" | 6'-8" | 1 3/8" | 1 | | | | | | | | | | | | | | | | | | | | | | |
| L25 | 5'-0" | 6'-8" | 1 3/8" | 1 | | | | | | | | | | | | | | | | | | | | | | |
| L25 | 2'-8" | 6'-8" | 1 3/8" | 1 | | | | | | | | | | | | | | | | | | | | | | |

WILLIAM M. FRIEDMAN & ASSOCIATES
ARCHITECTS, INC.

138 S.E. 14th AVE.
3588044 CHAMPLAIN TOWERS SOUTH
877 COLLINGS AVE.

A. 135 UNIT CONDOMINIUM
COMM. No. DATE: SHEET
REV. 23 OF 30

SEE STORE FRONT DETAILS ON SHEET A 25 OF 30

SPECIAL GRILL ROLL UP DOOR—AUTOMATIC WITH 9/4 CANISTER SEE MEETING NOTES

SEE STORE FRONT DETAILS ON SHEET A 25 OF 30

SEE STORE FRONT DETAILS ON SHEET A 25 OF 30

SEE STORE FRONT DETAILS ON SHEET A 25 OF 30


PUSH PLATE & PULL

VENT GRILLS & EQUIPT. INSTALL'N. DES.—SEE LOBBY FLR. PLAN & NO. 10










DOOR SCOPE
MARBLE THRESHOLD BATHS ONLY

MARBLE THRESHOLD BATHS ONLY
DOOR SCOPE

DOOR SCOPE
MARBLE THRESHOLD BATHS ONLY

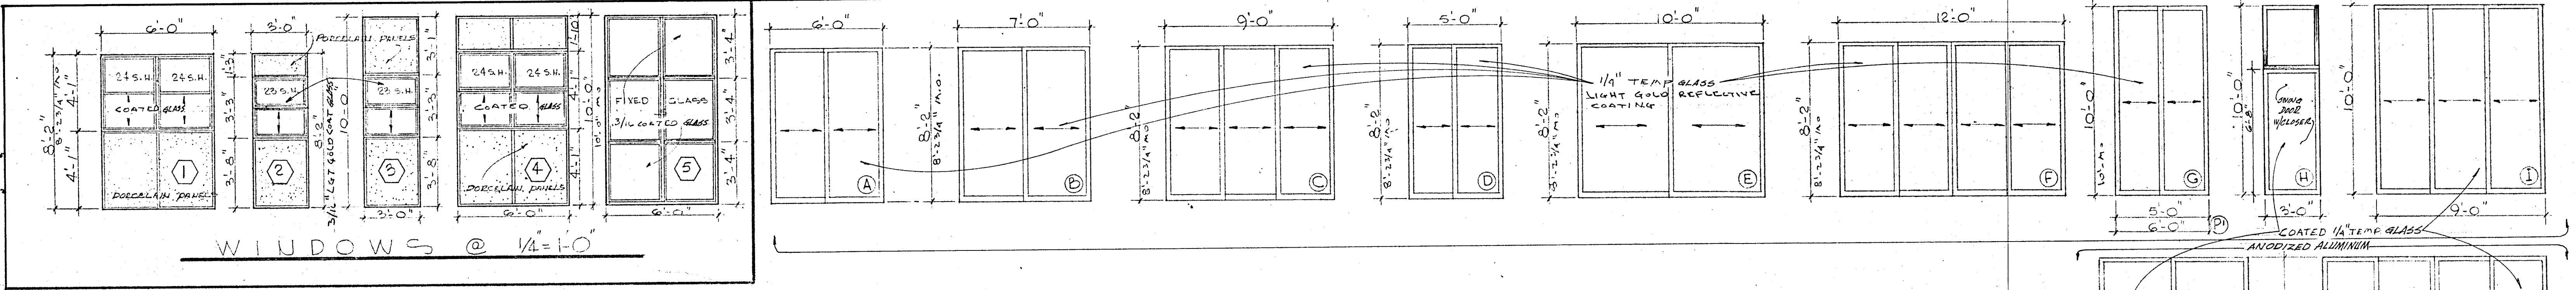

WINDOWS @ 1/4"=1'-0"

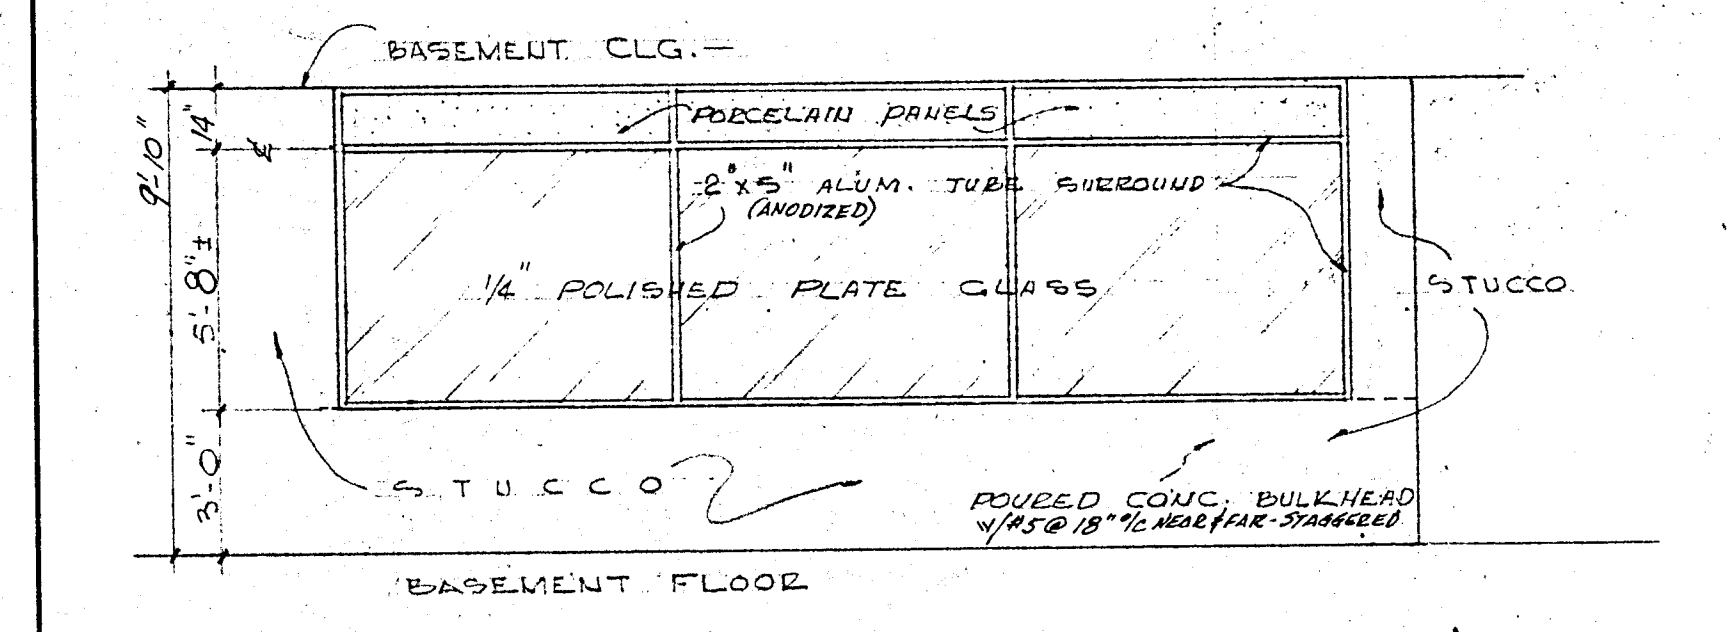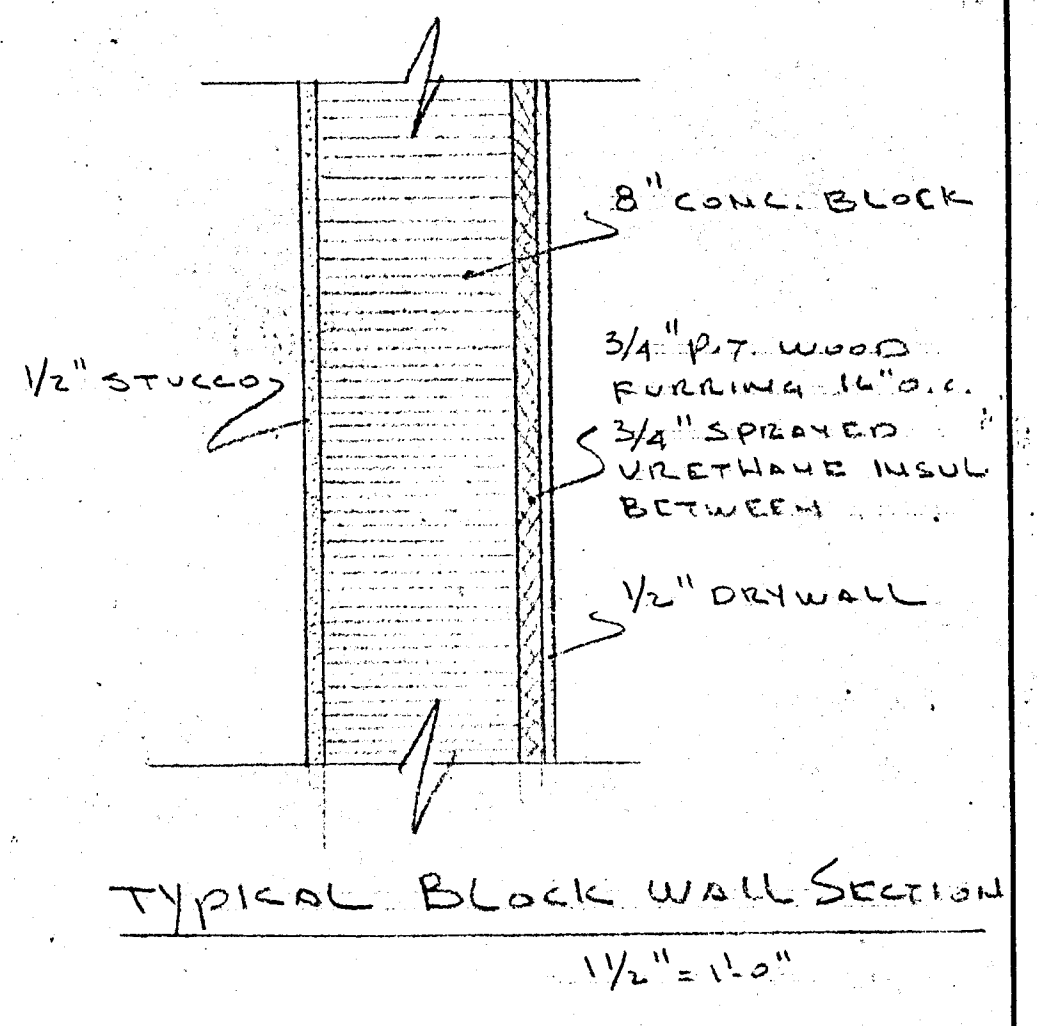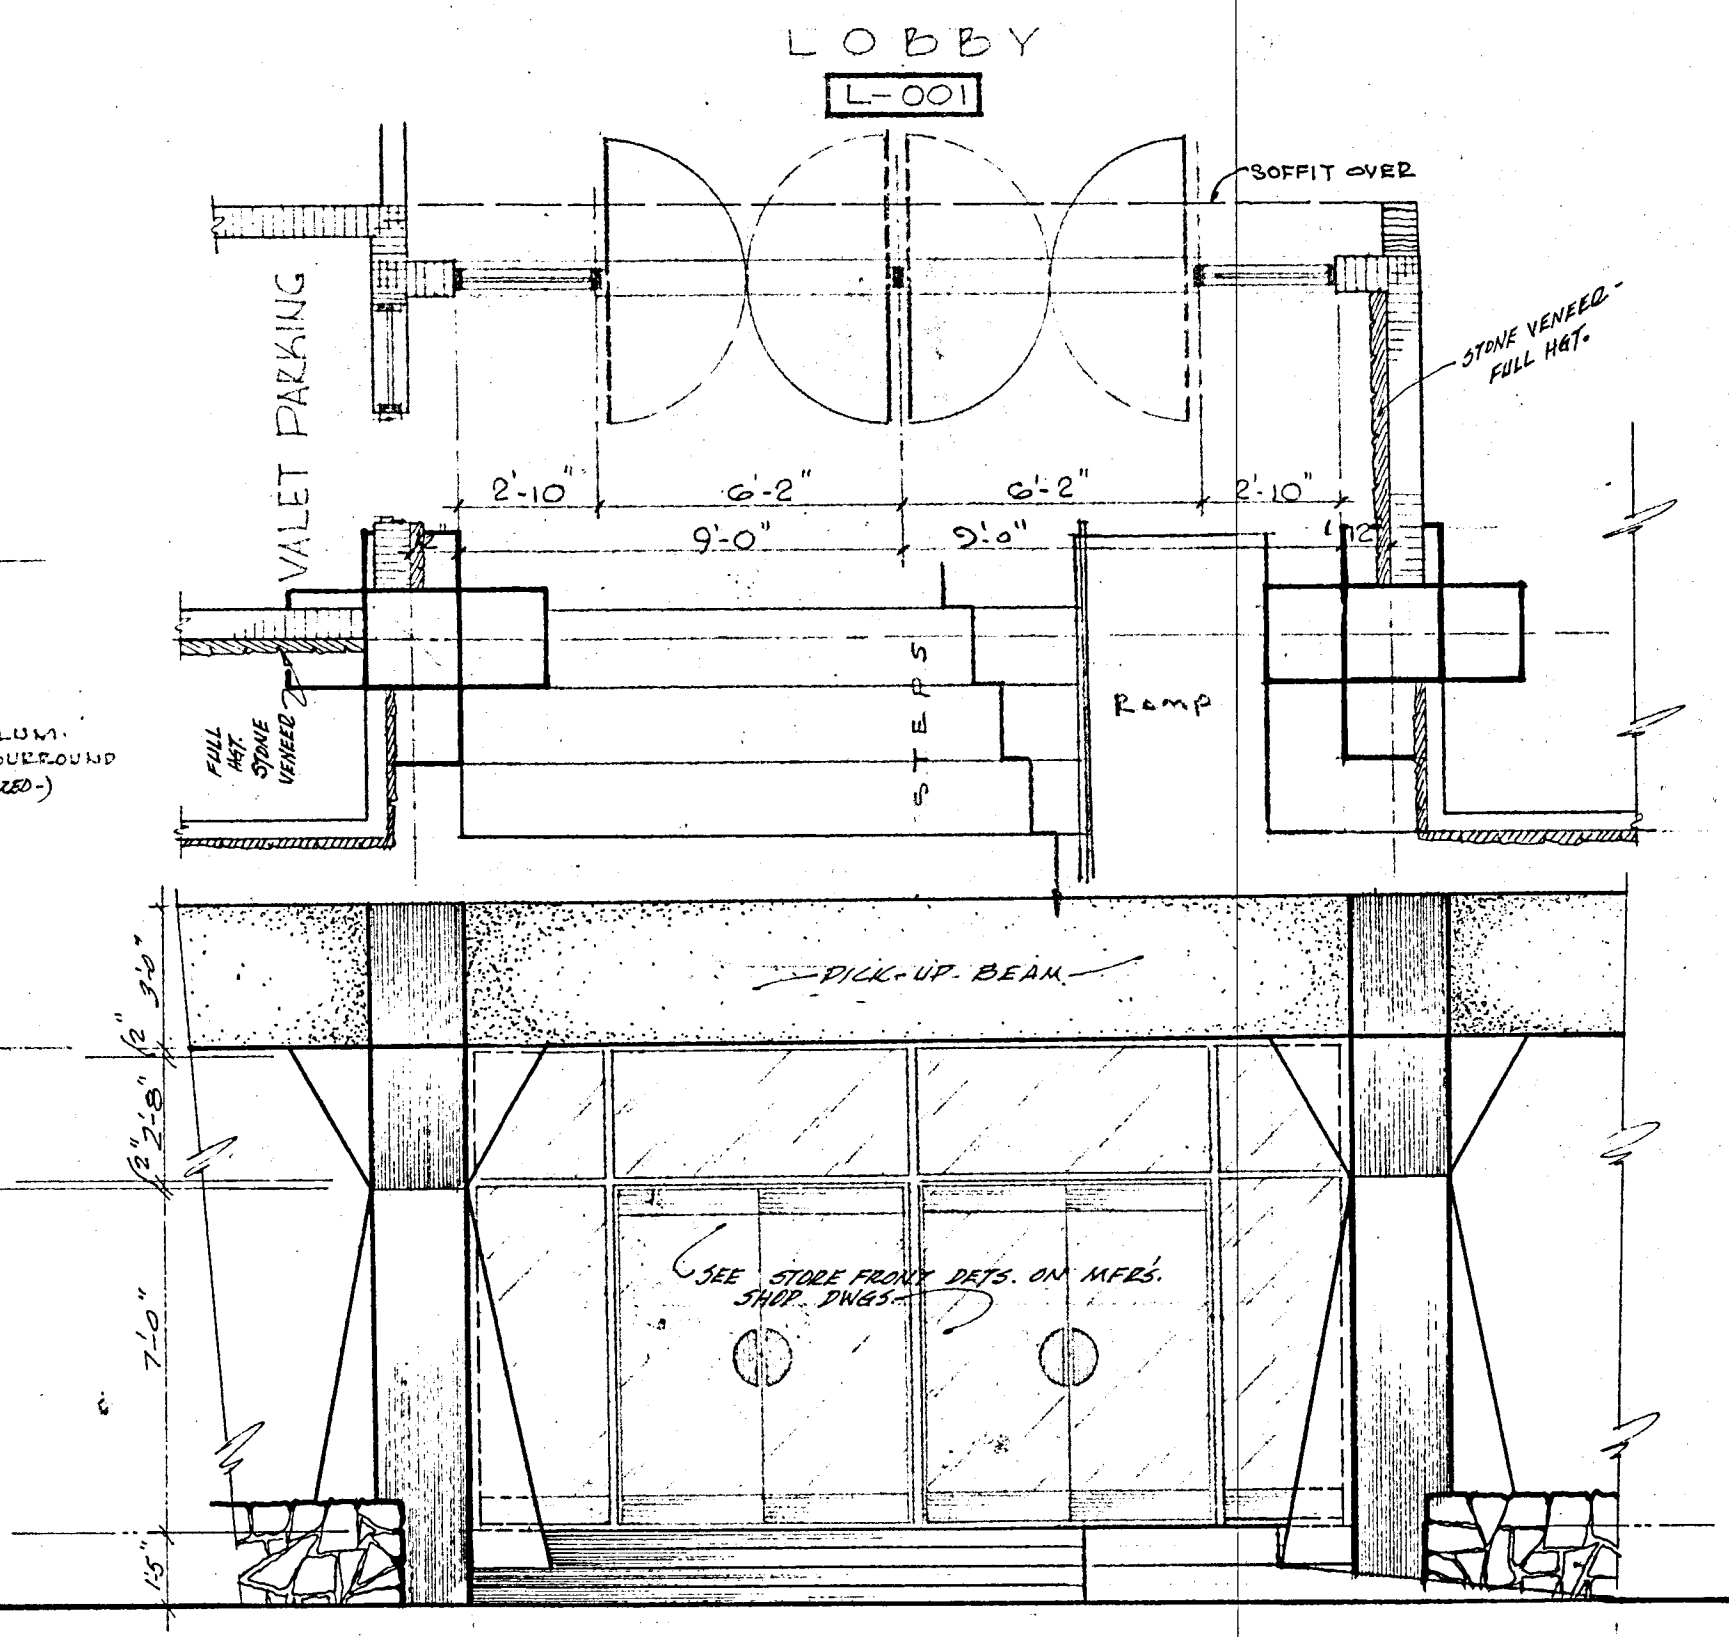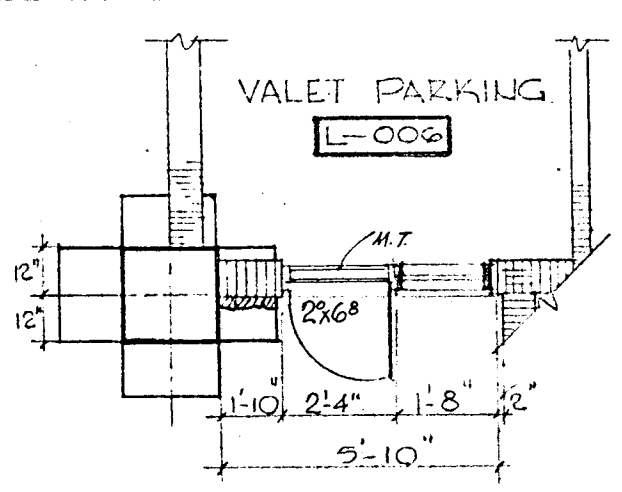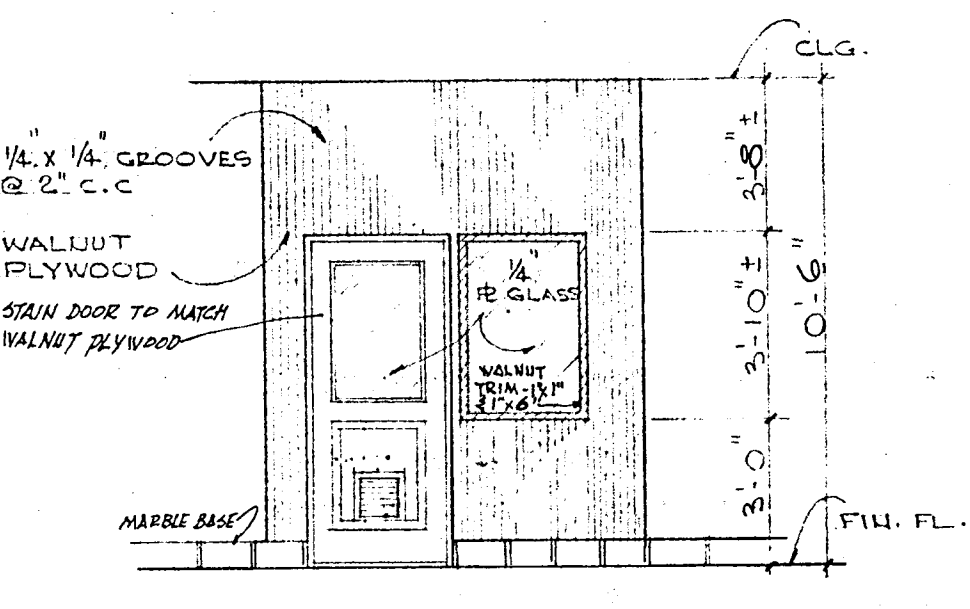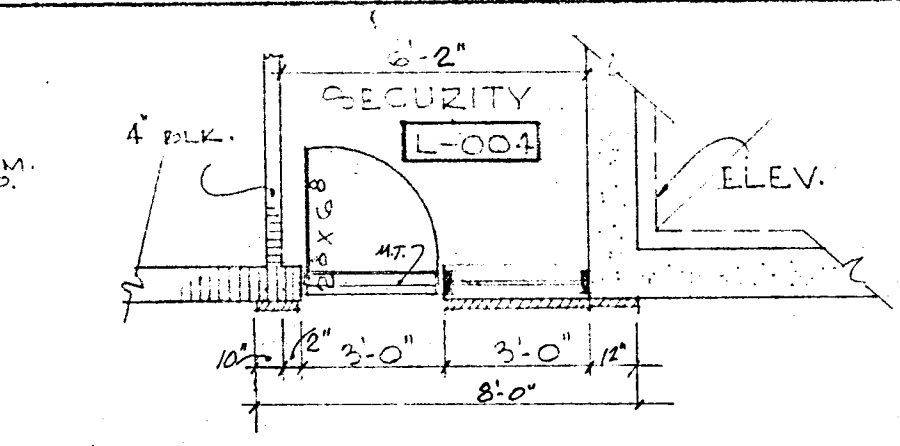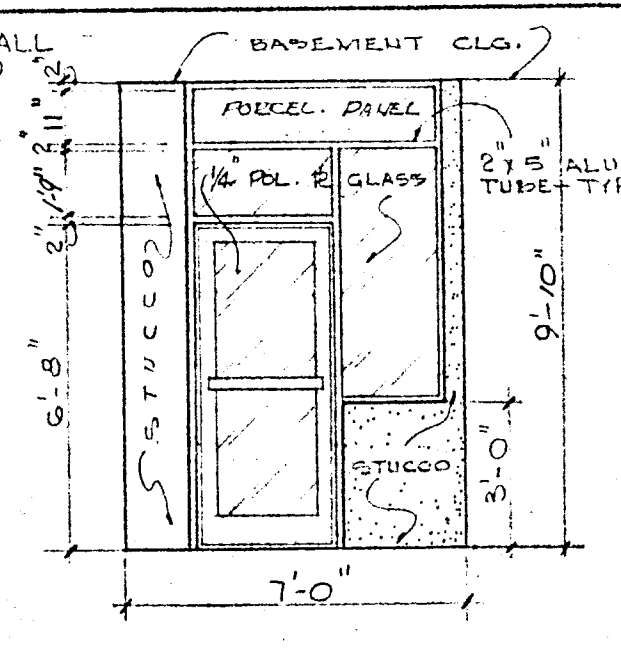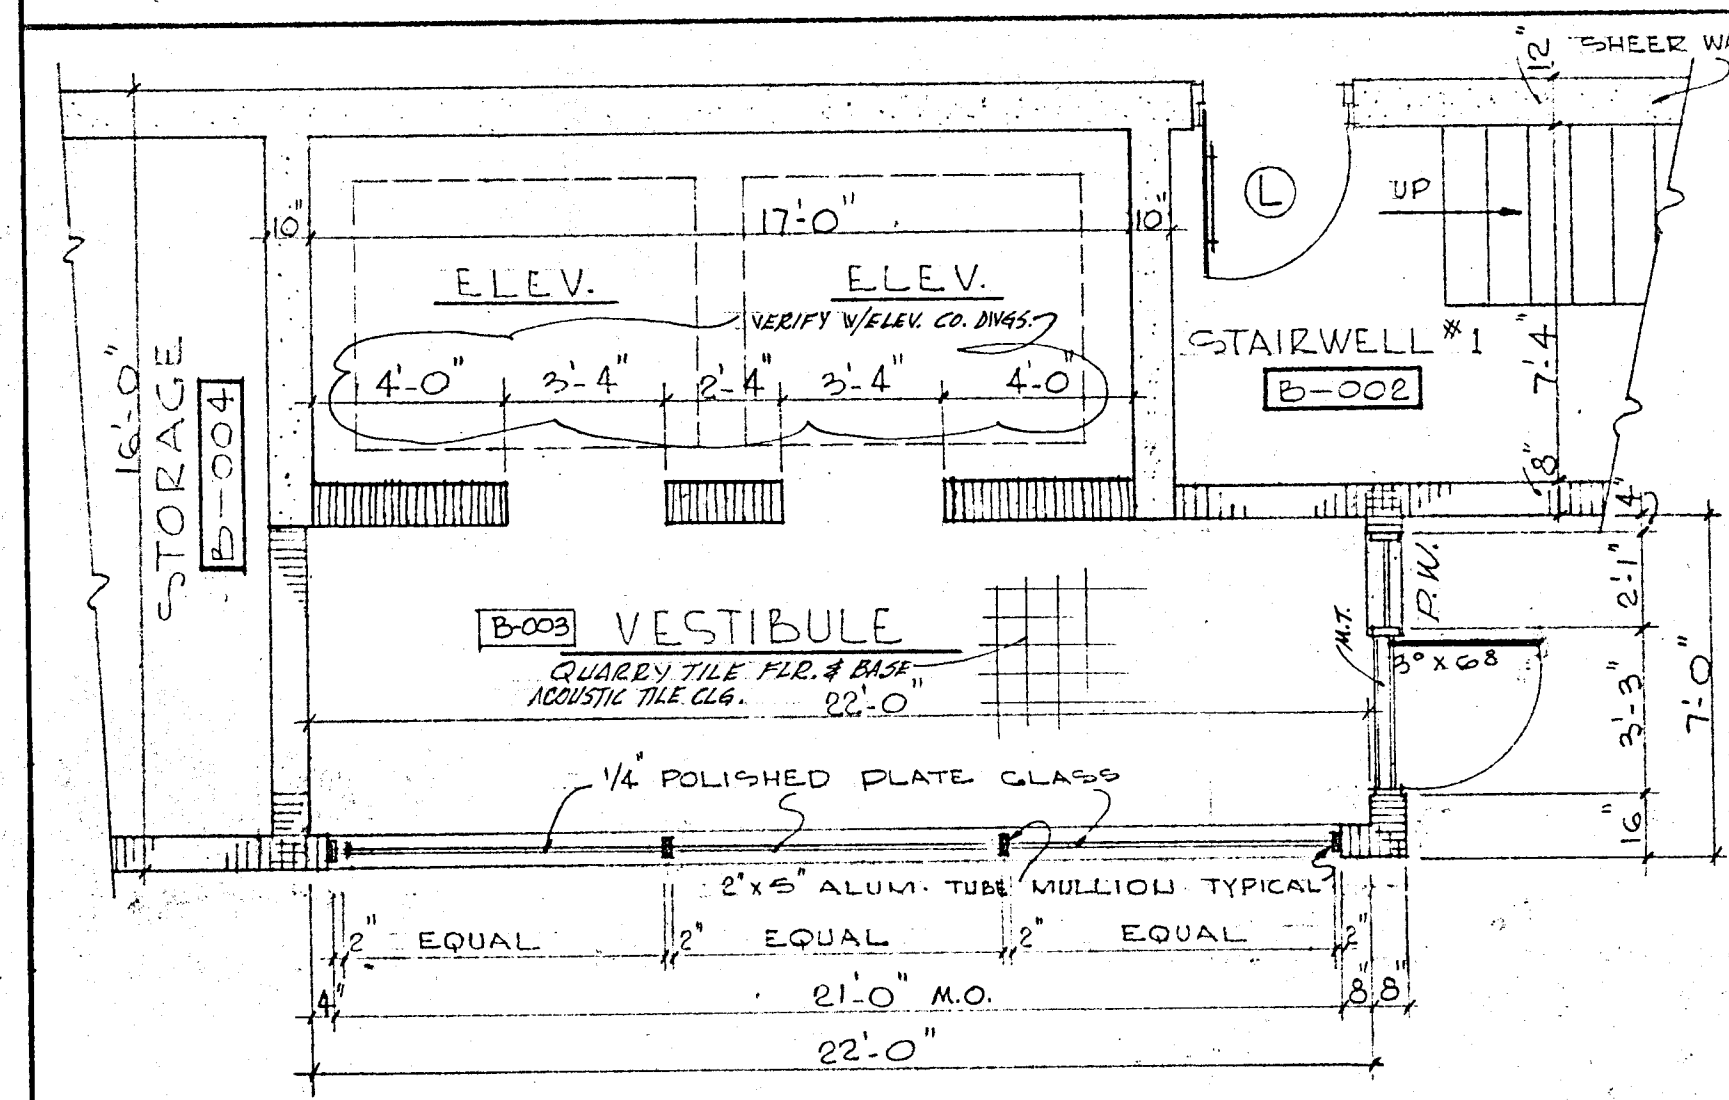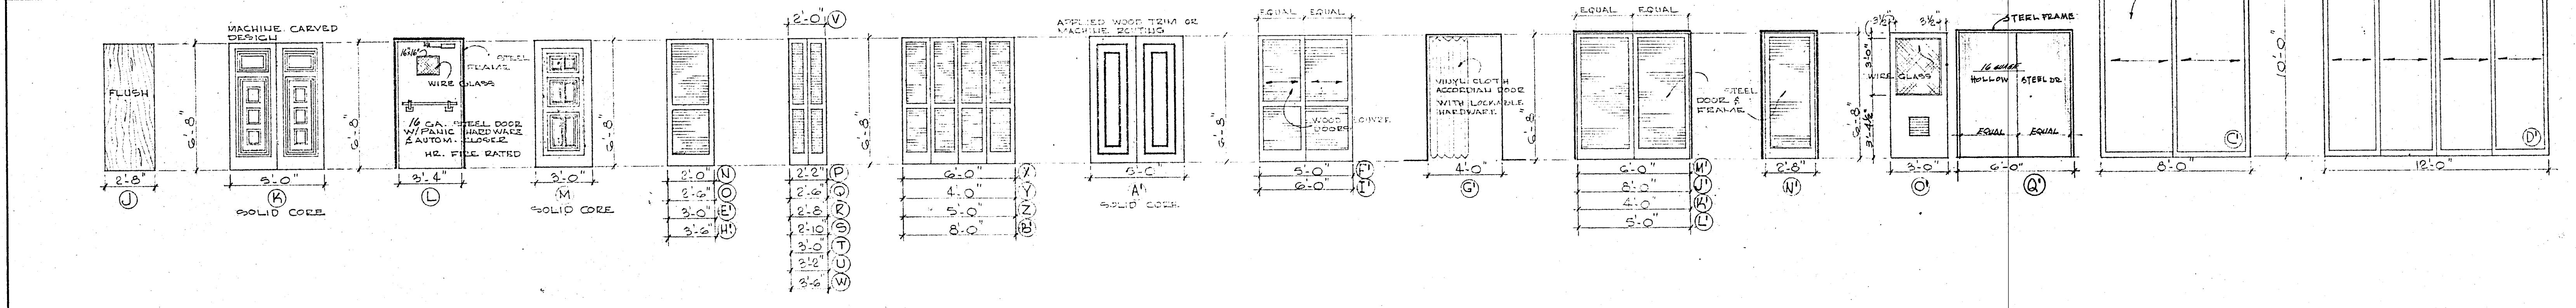

WILLIAM M. FRIEDMAN
AND ASSOCIATES ARCHITECTS, INC.


138 S.E. 14TH LAKE
3588044

CHAMPLAIN TOWERS SOUTH
8777 COLLINS AVE.







A 138 UNIT CONDOMINIUM

COMM. No. DATE: SHEET


REV. 25 OF 30

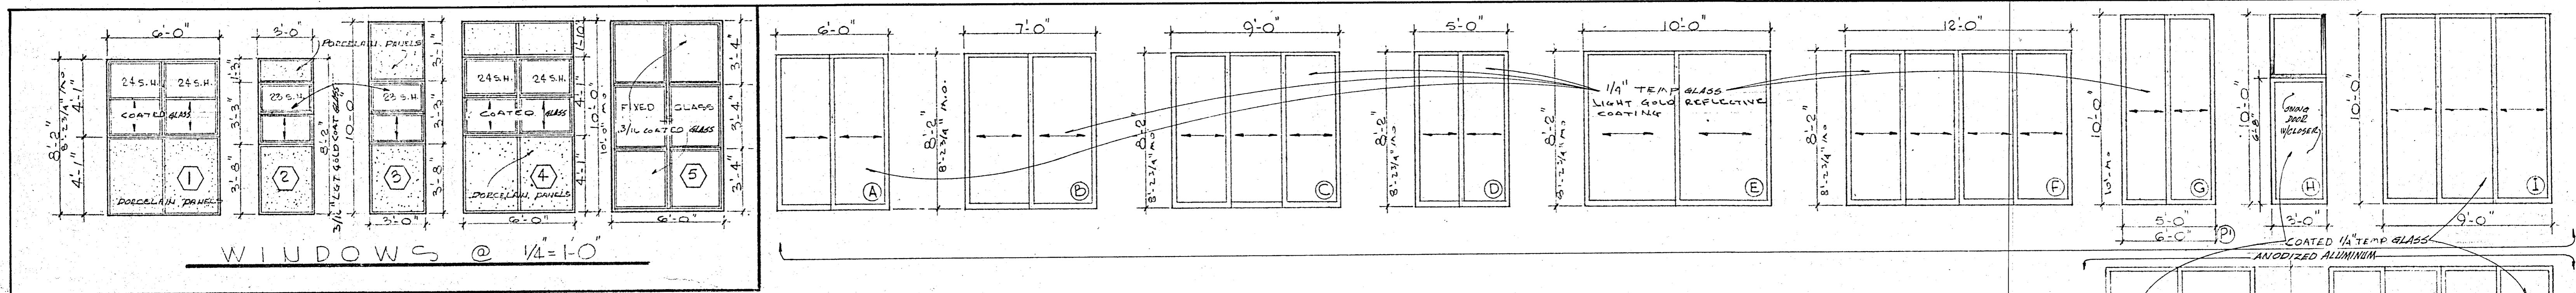

WINDOWS @ 1/4"=1'-0"

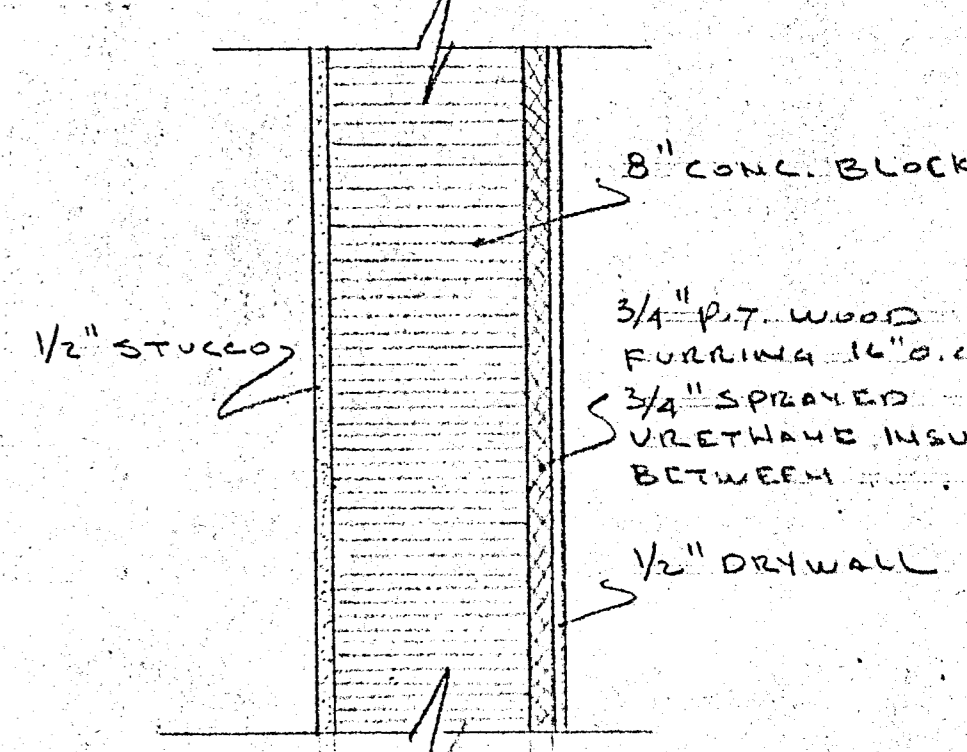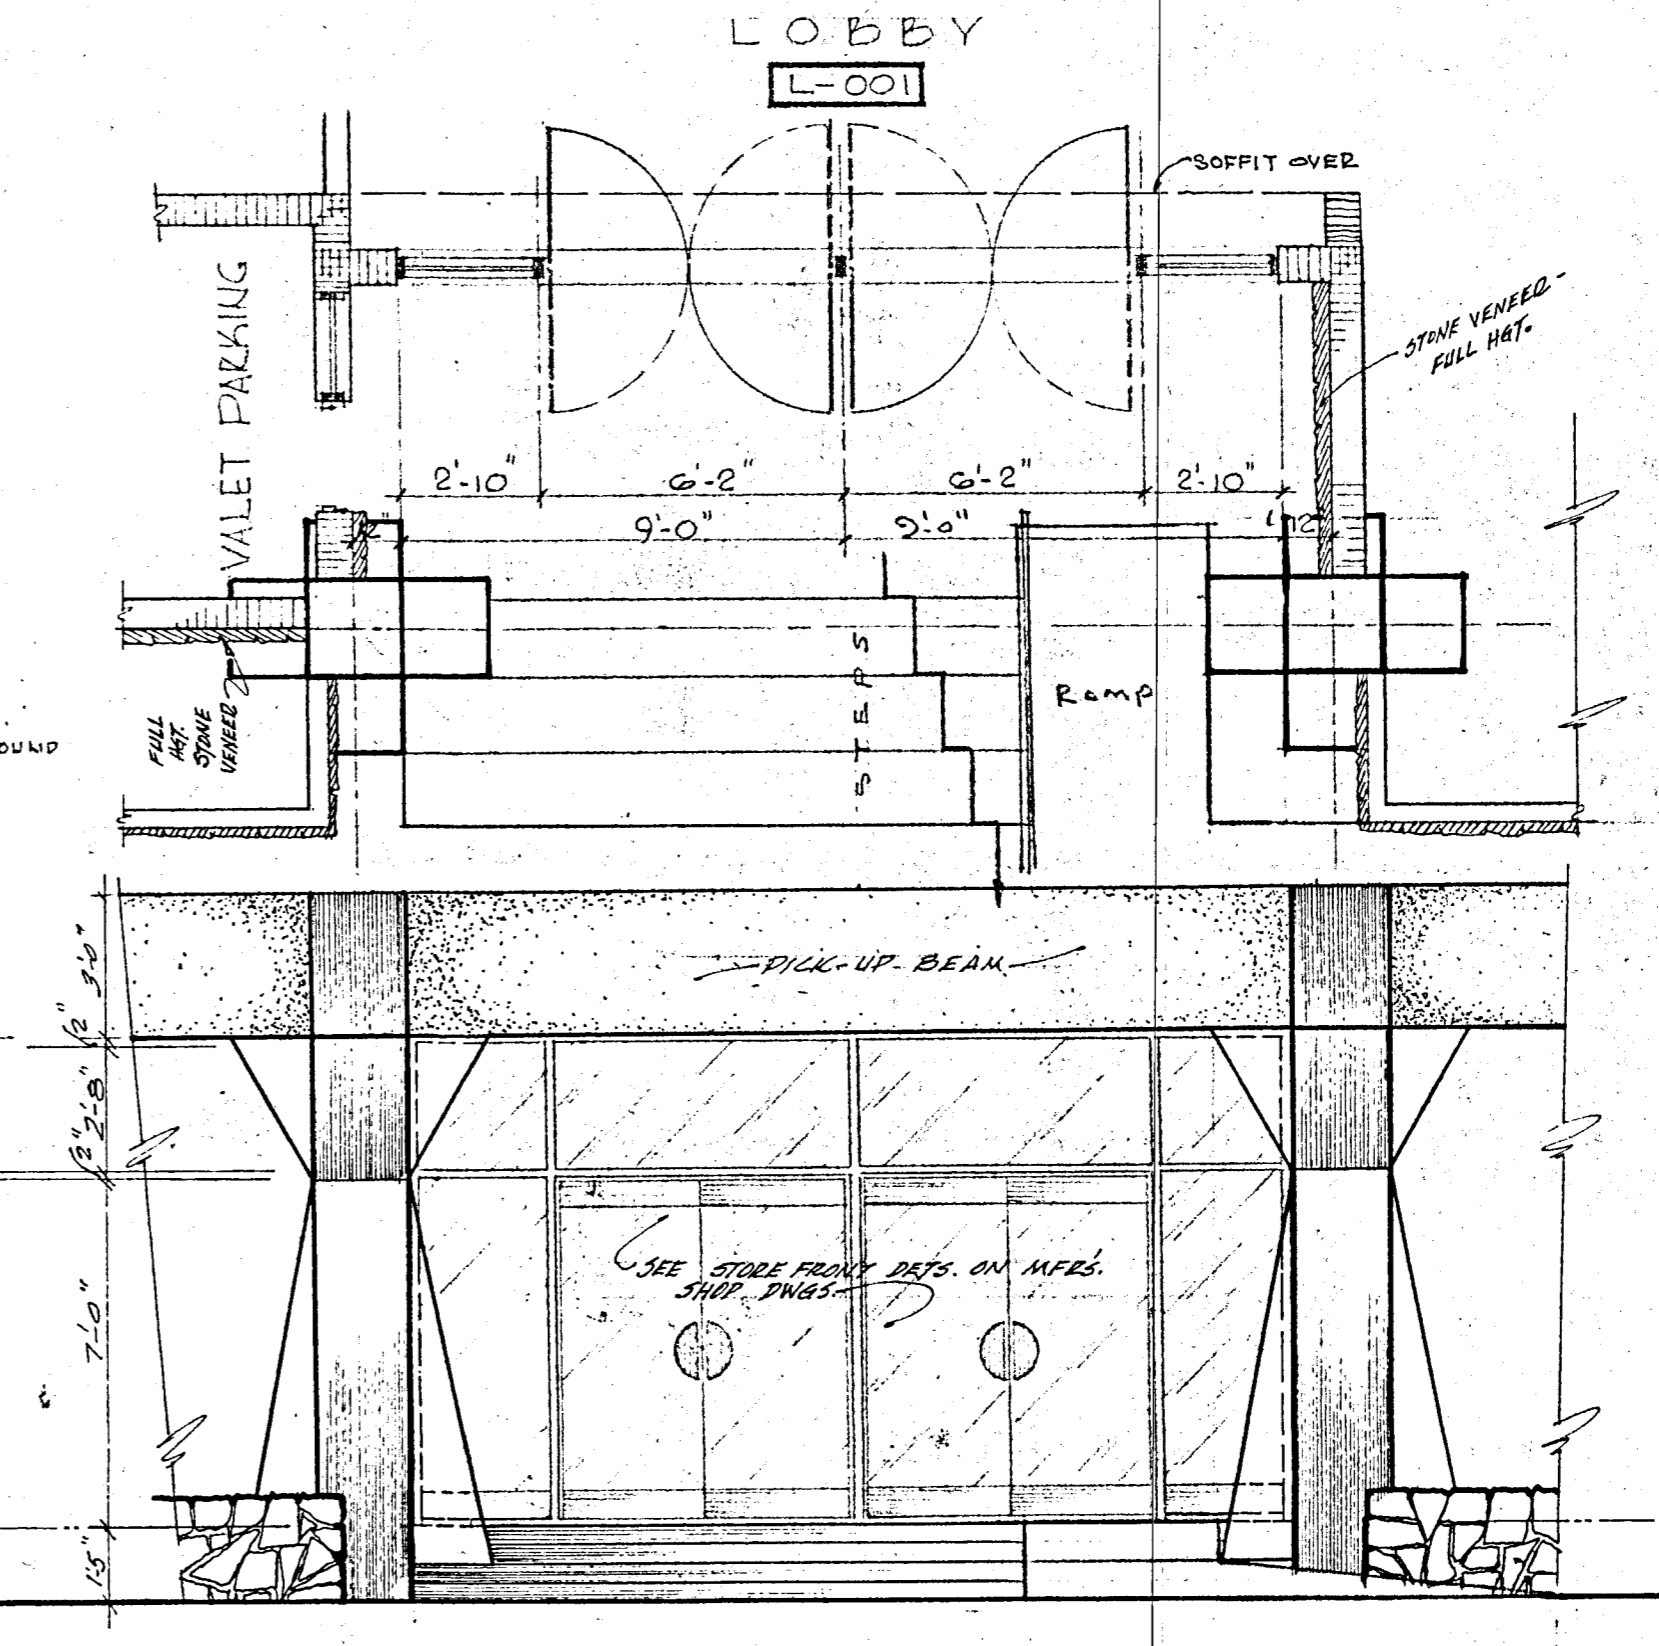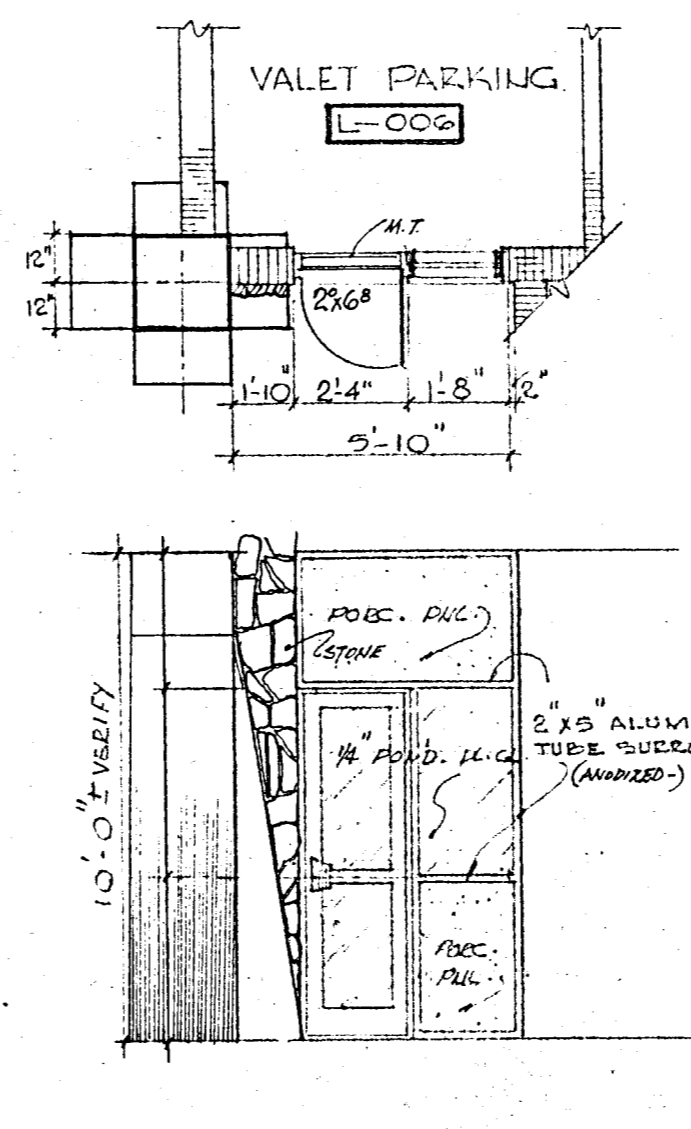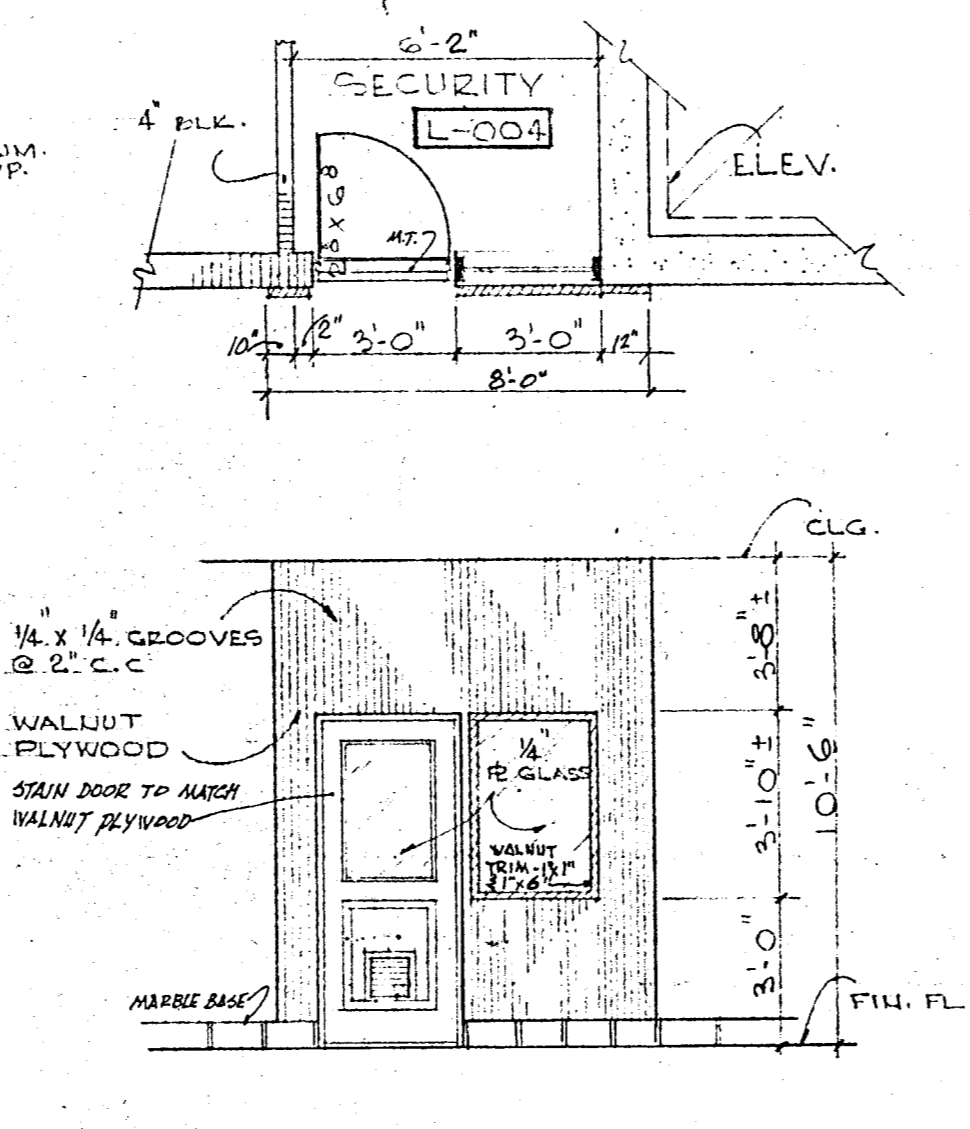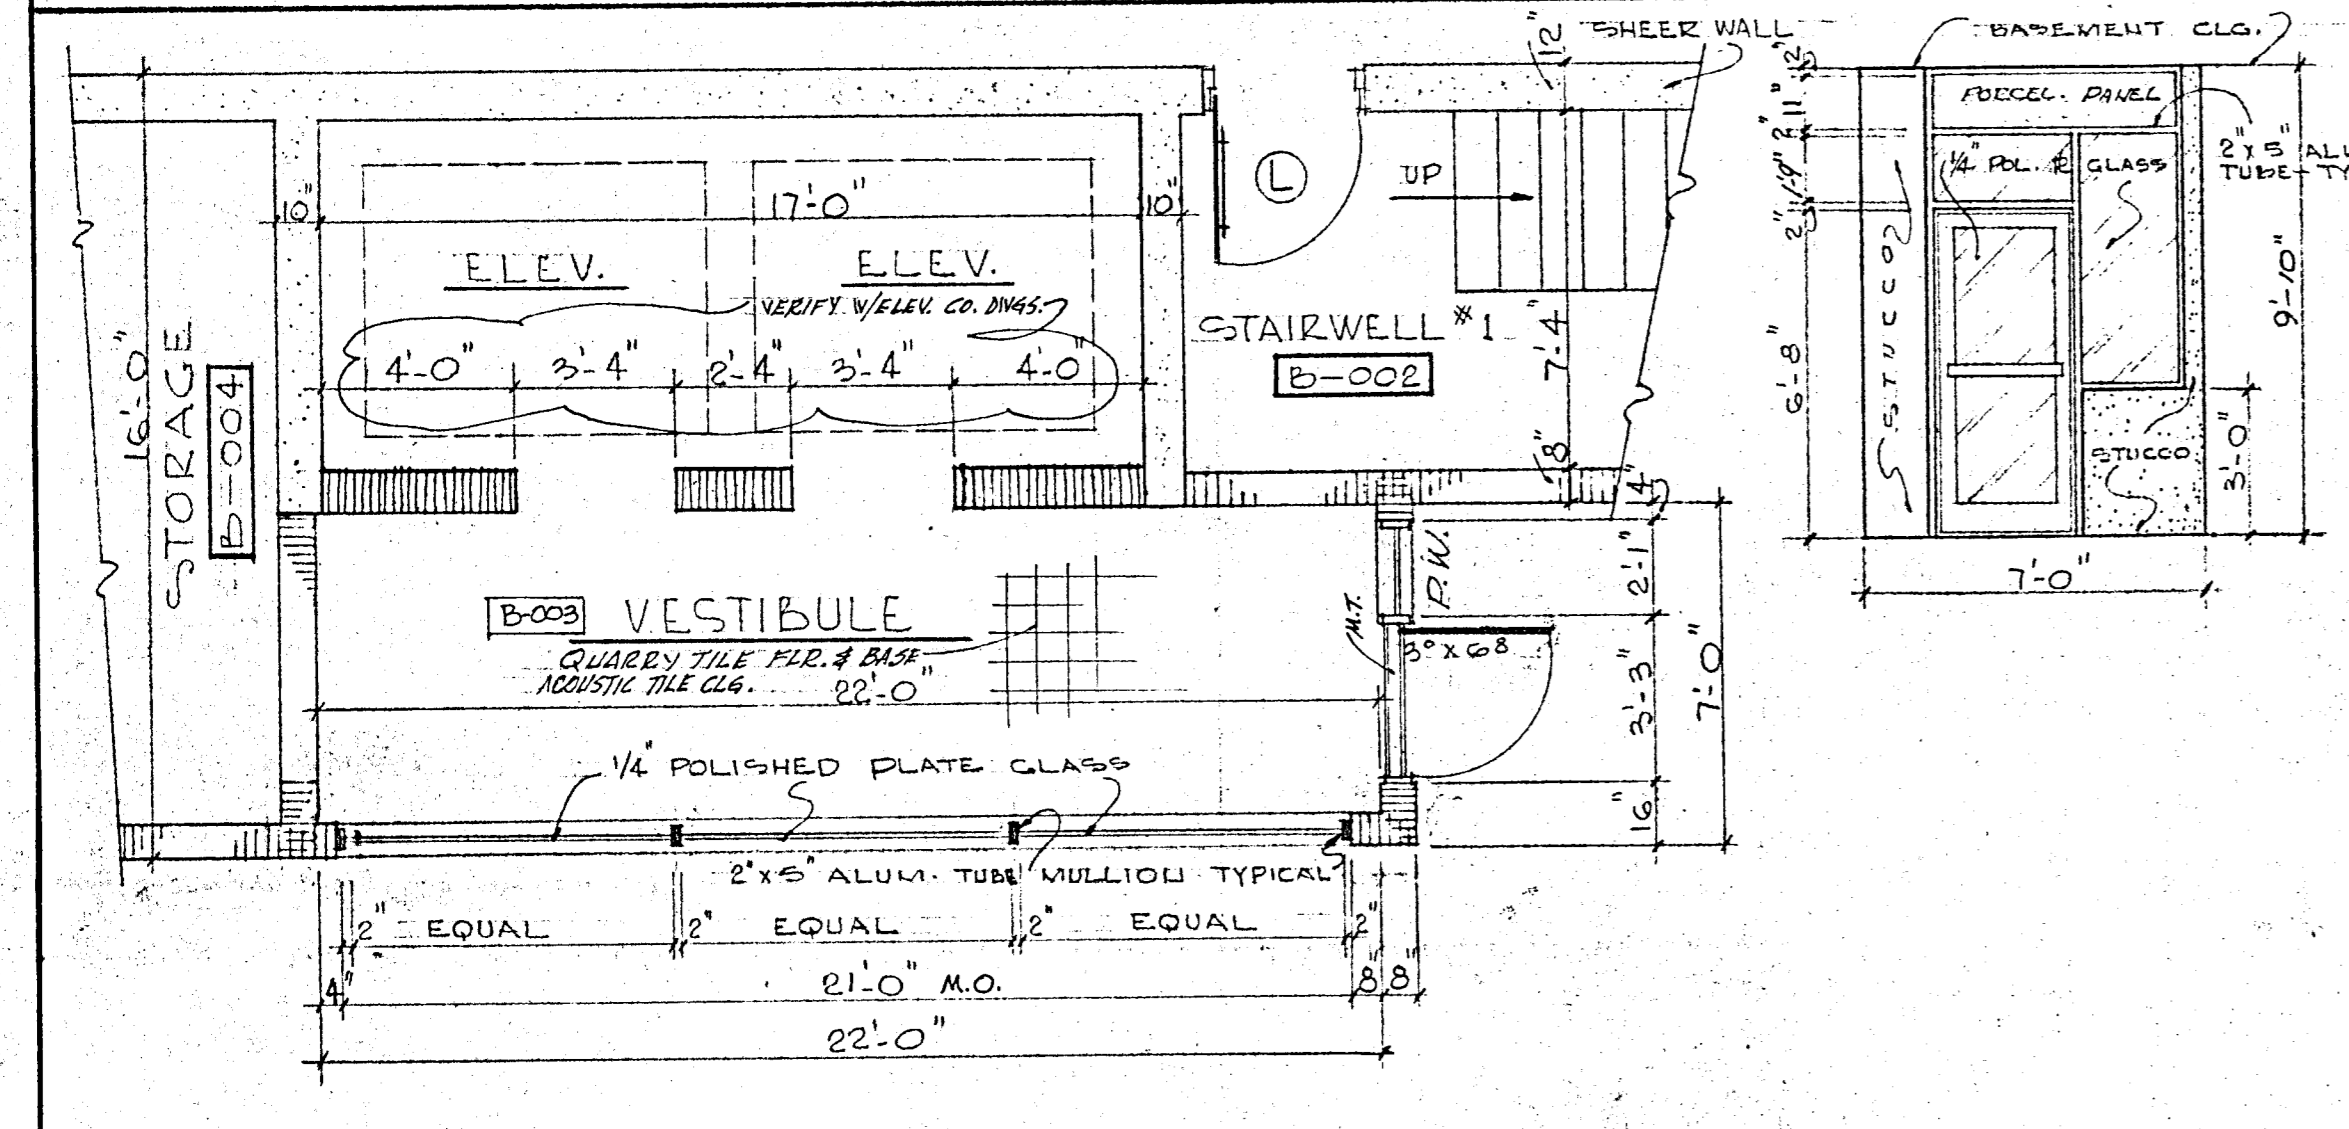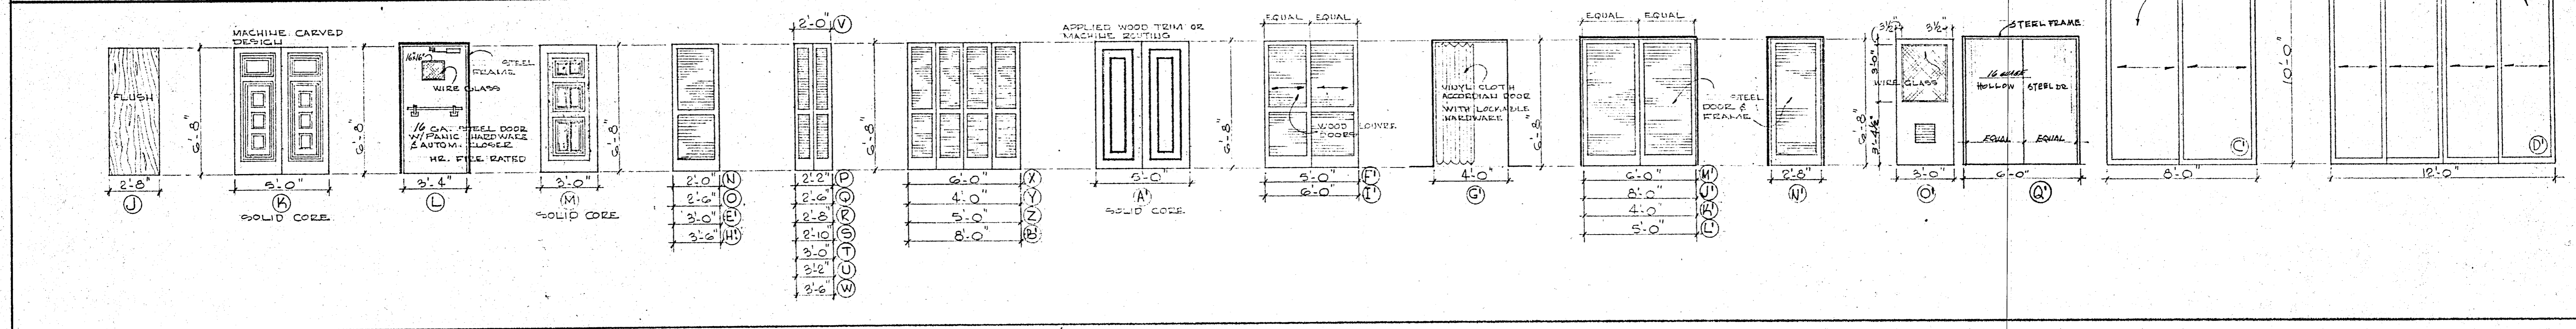

TYPICAL BLOCK WALL SECTION
1 1/2" = 11'-0"

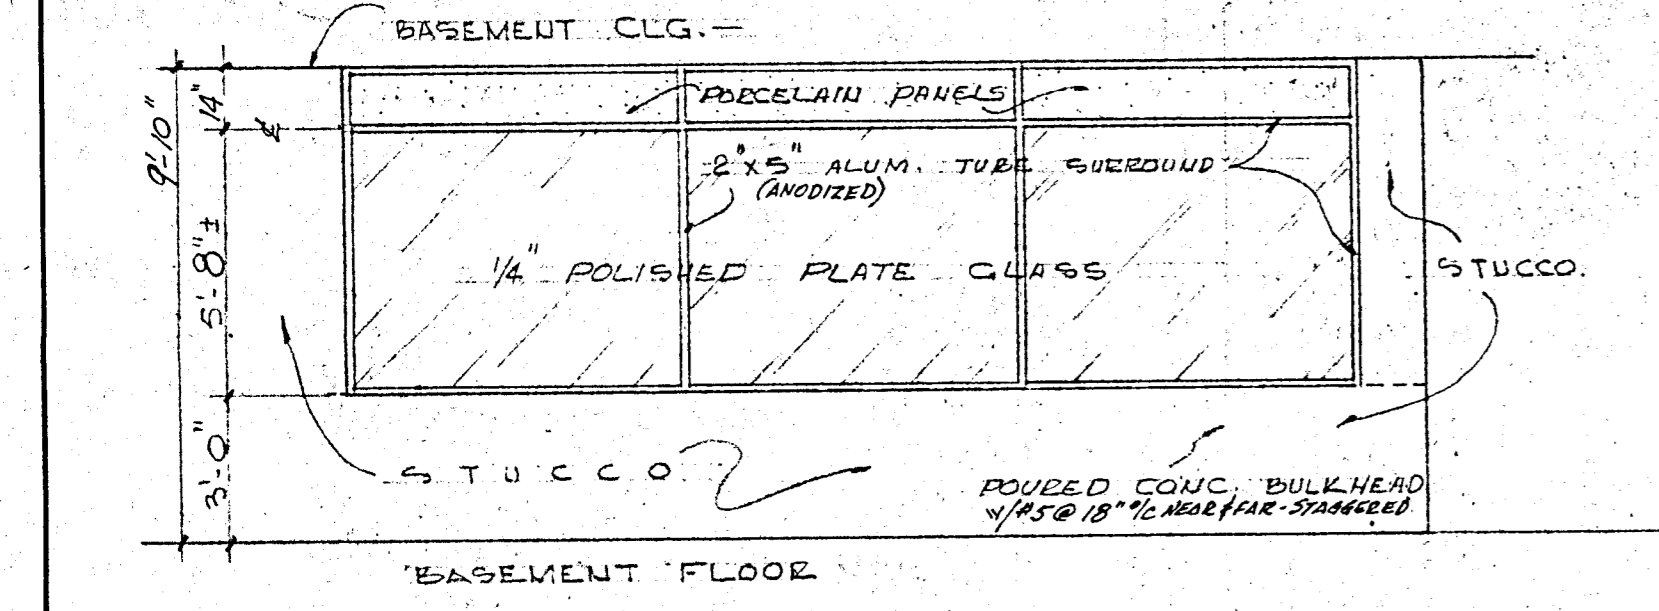

BASEMENT FLOOR

WILLIAM M. FRIEDMAN
AND ASSOCIATES ARCHITECTS, INC.



138 S.E. 14TH LANE
2588044

CHAMPLAIN TOWERS SOUTH
8777 COLLINS AVE.




A. 135 UNIT CONDOMINIUM

COMM. No. DATE: SHEET

REV. 25 OF 30

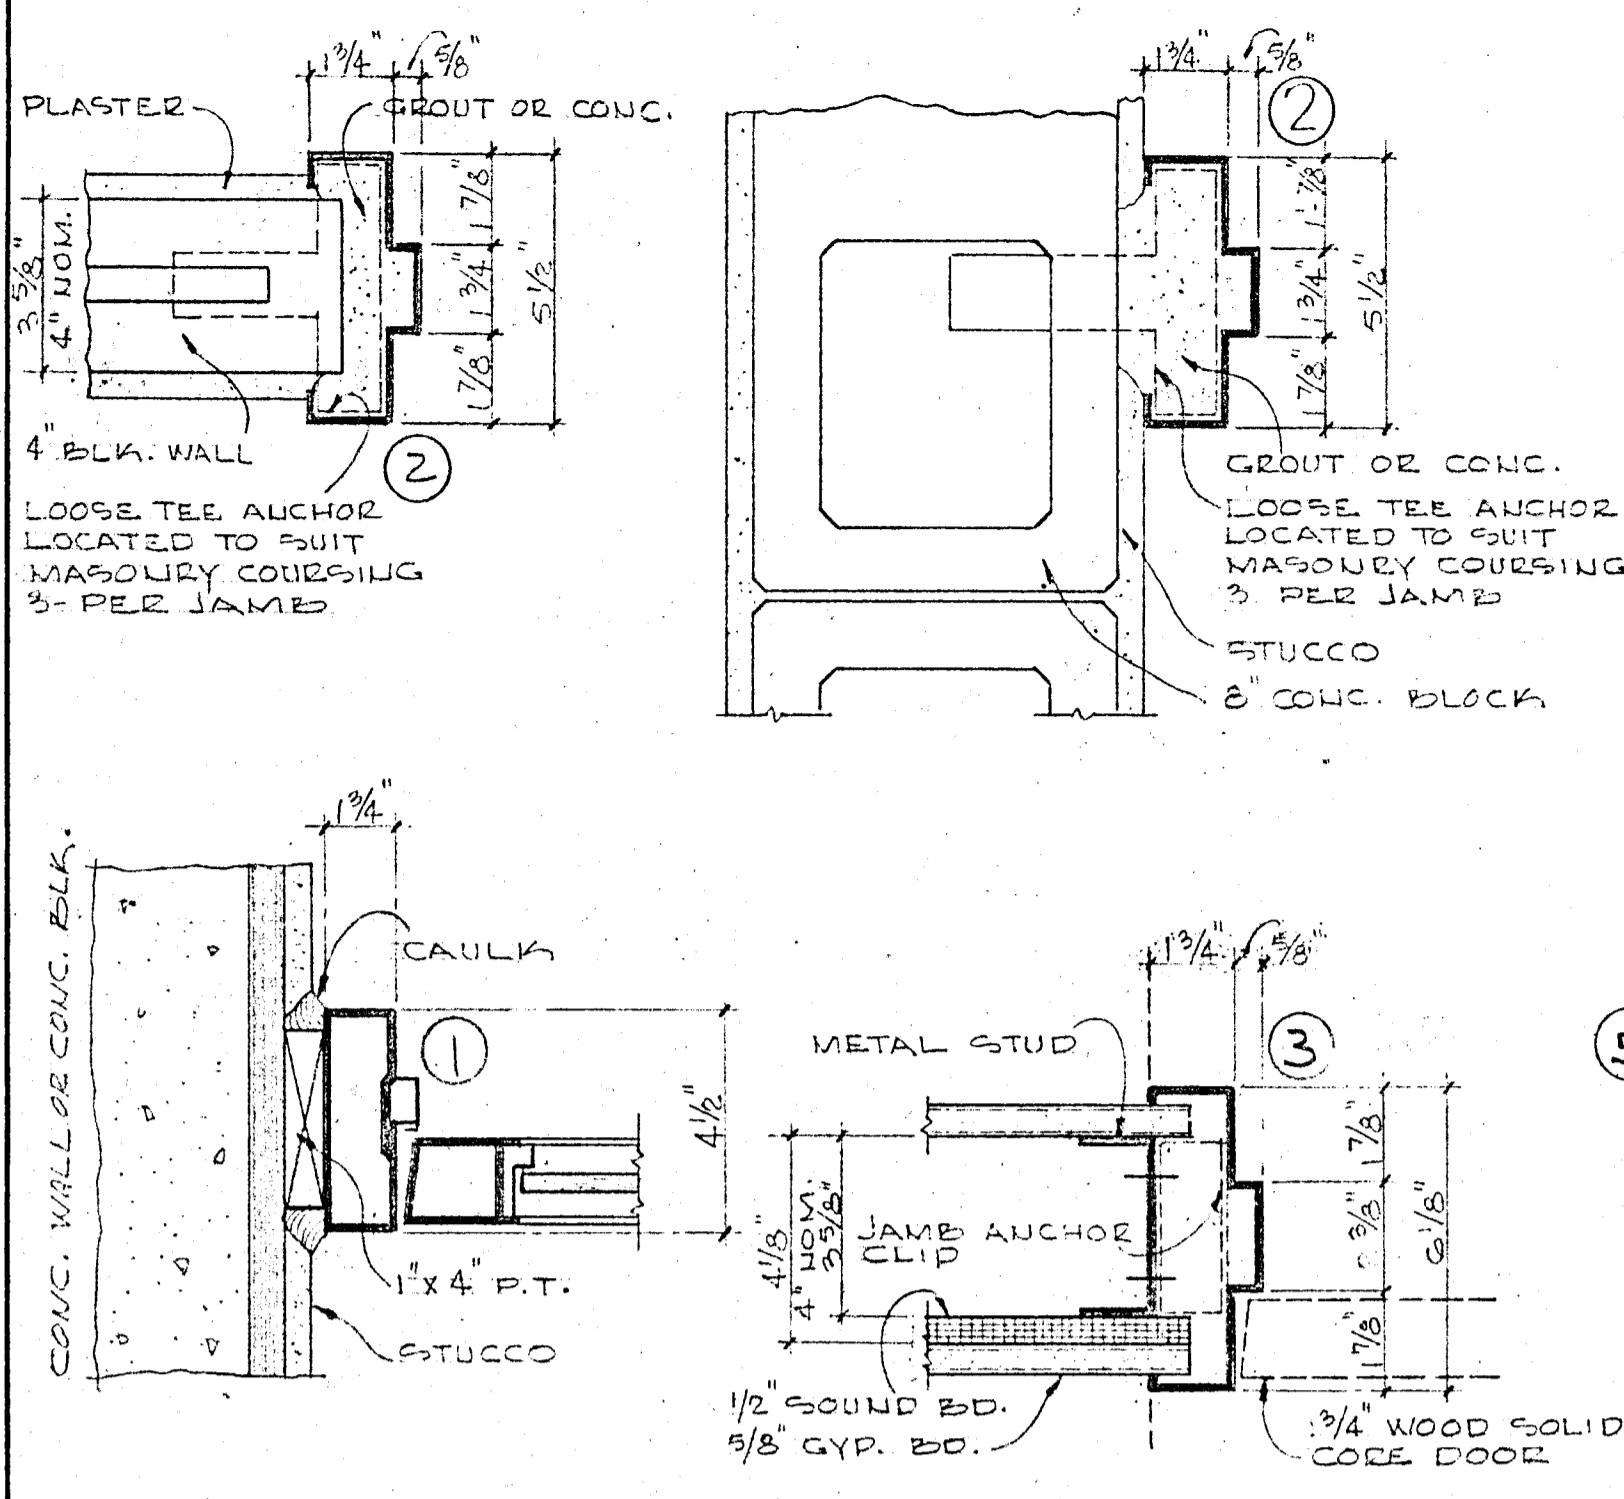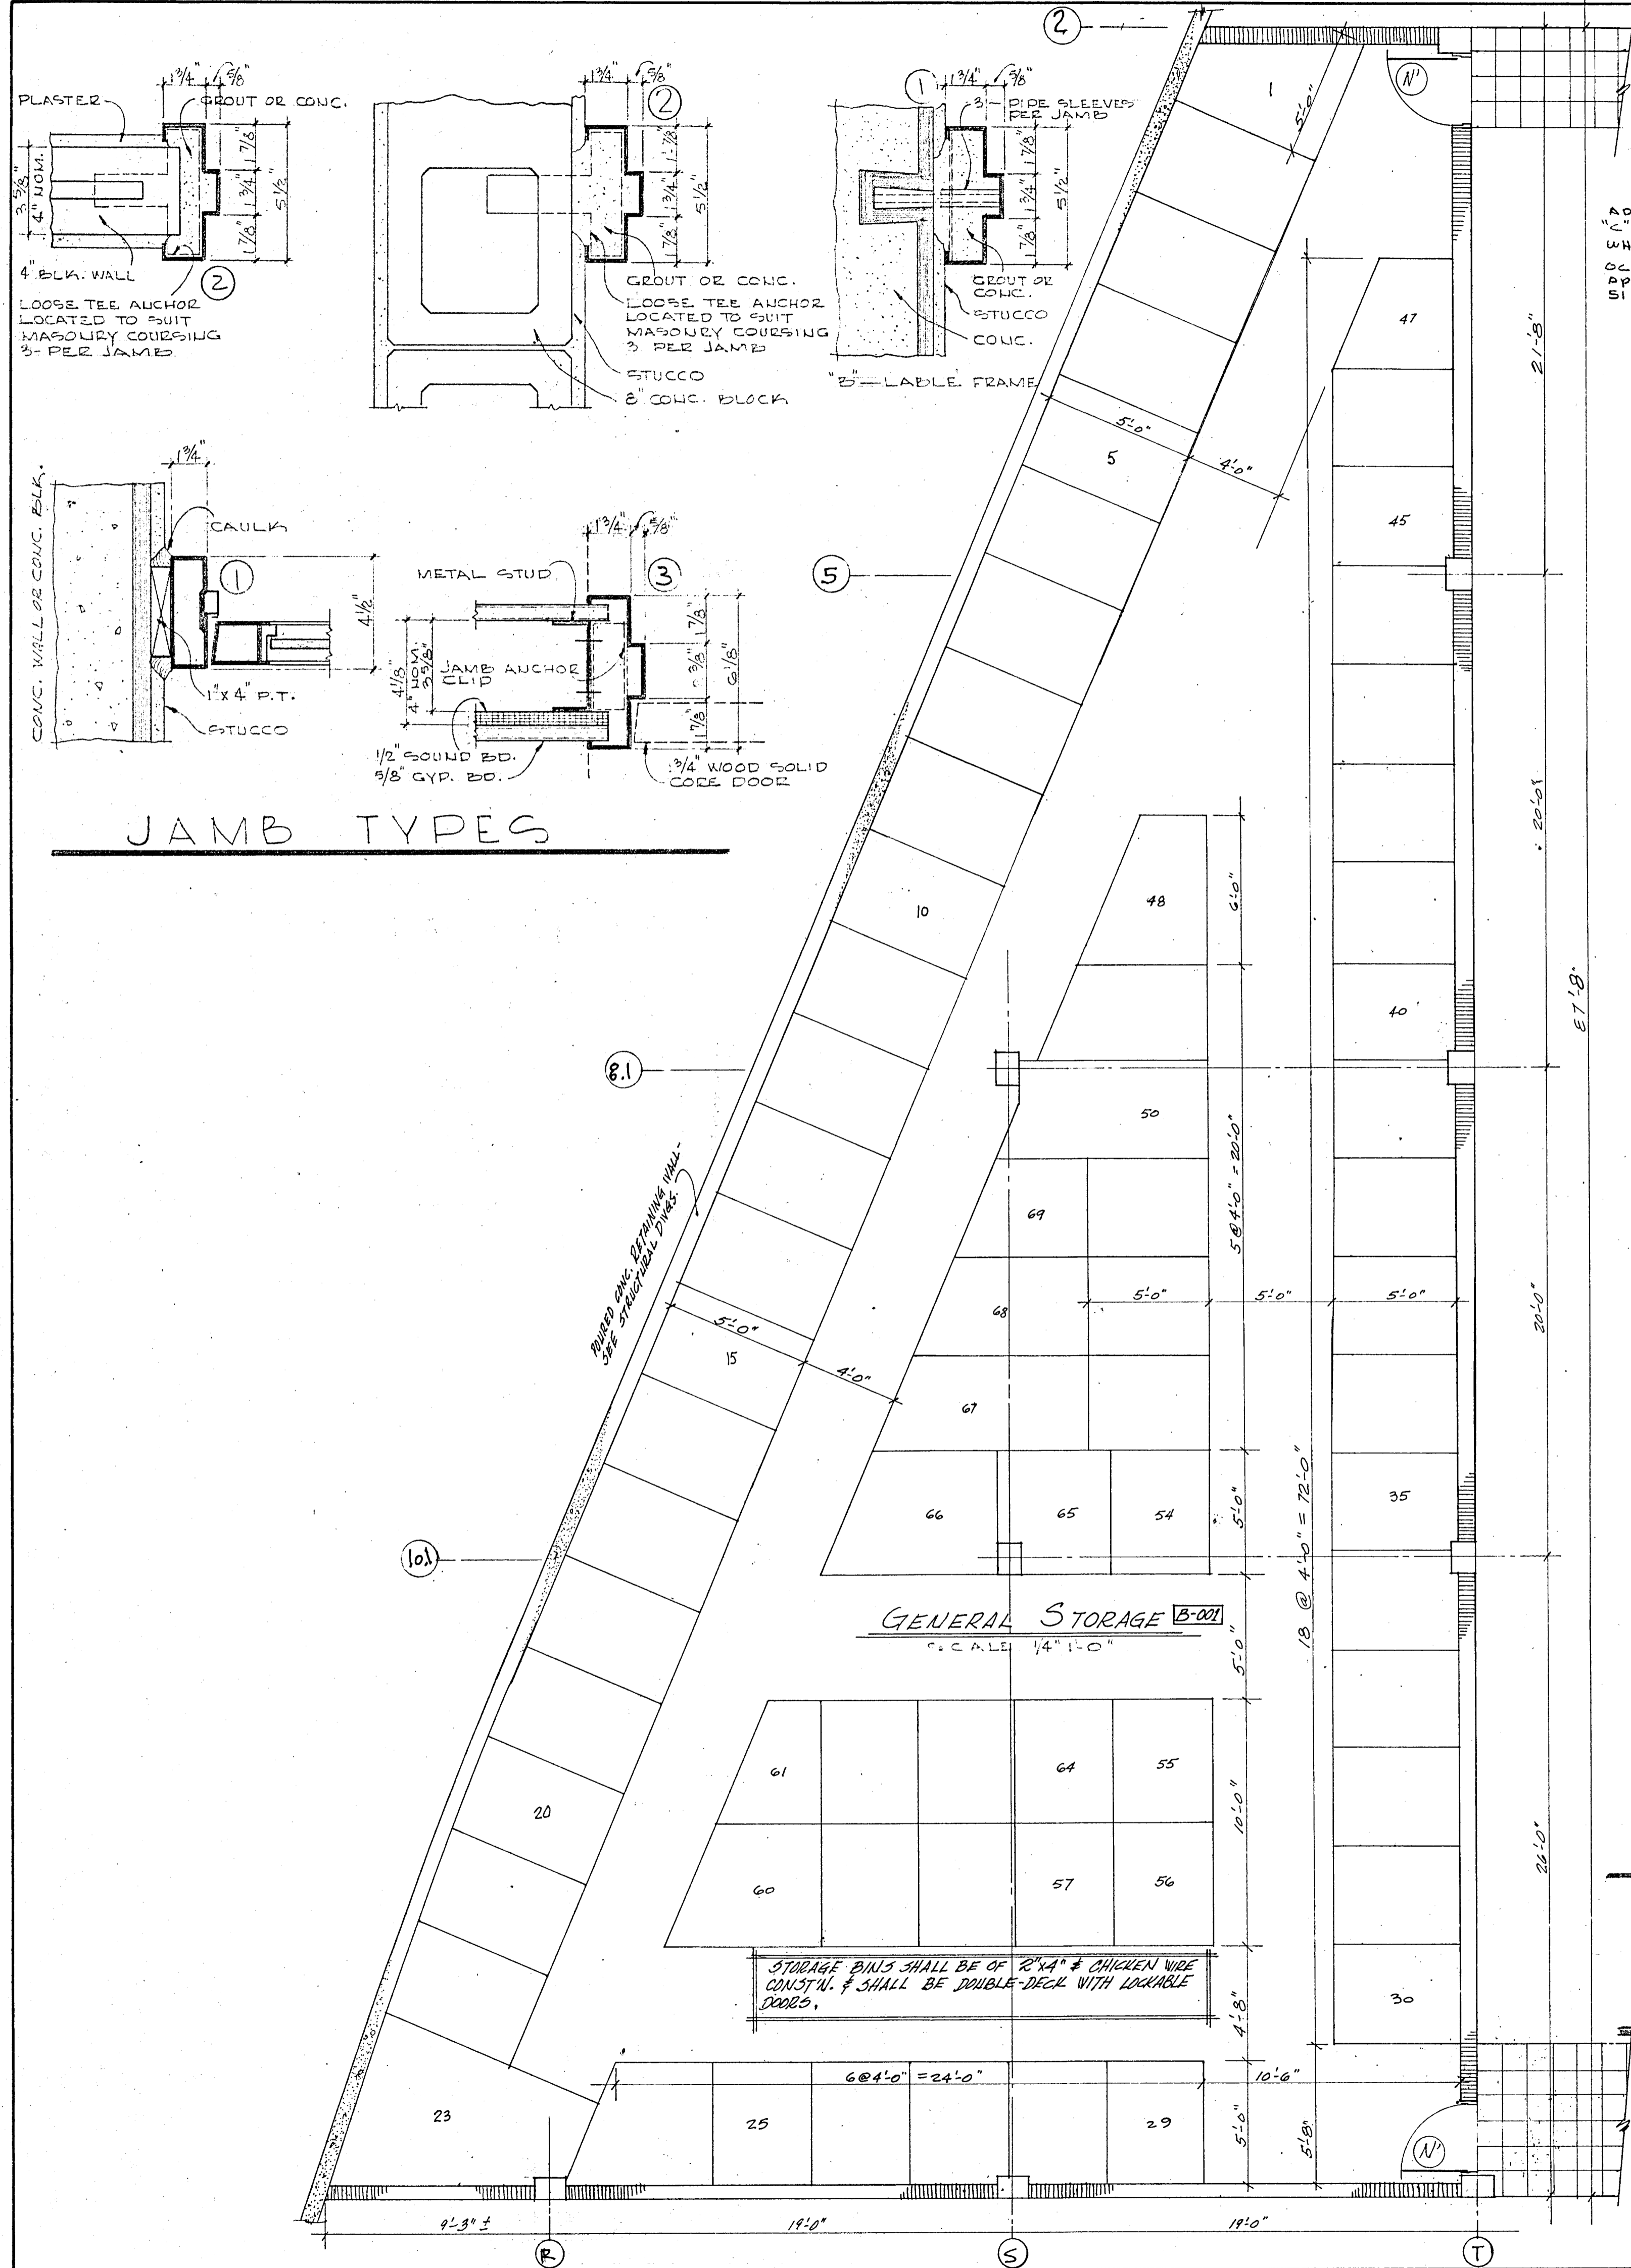

JAMB TYPES

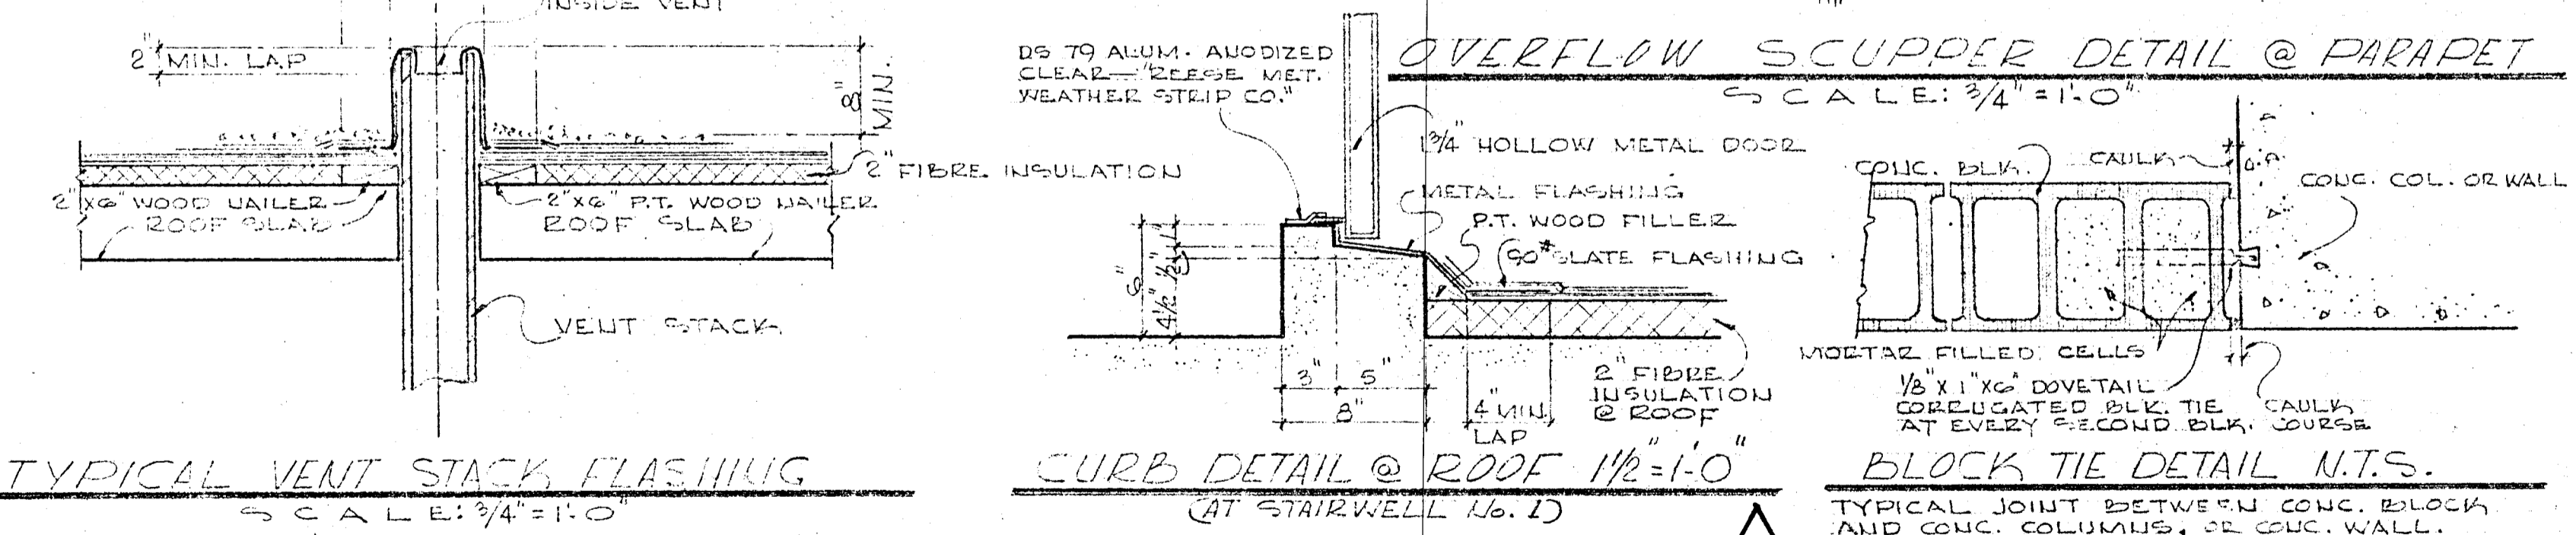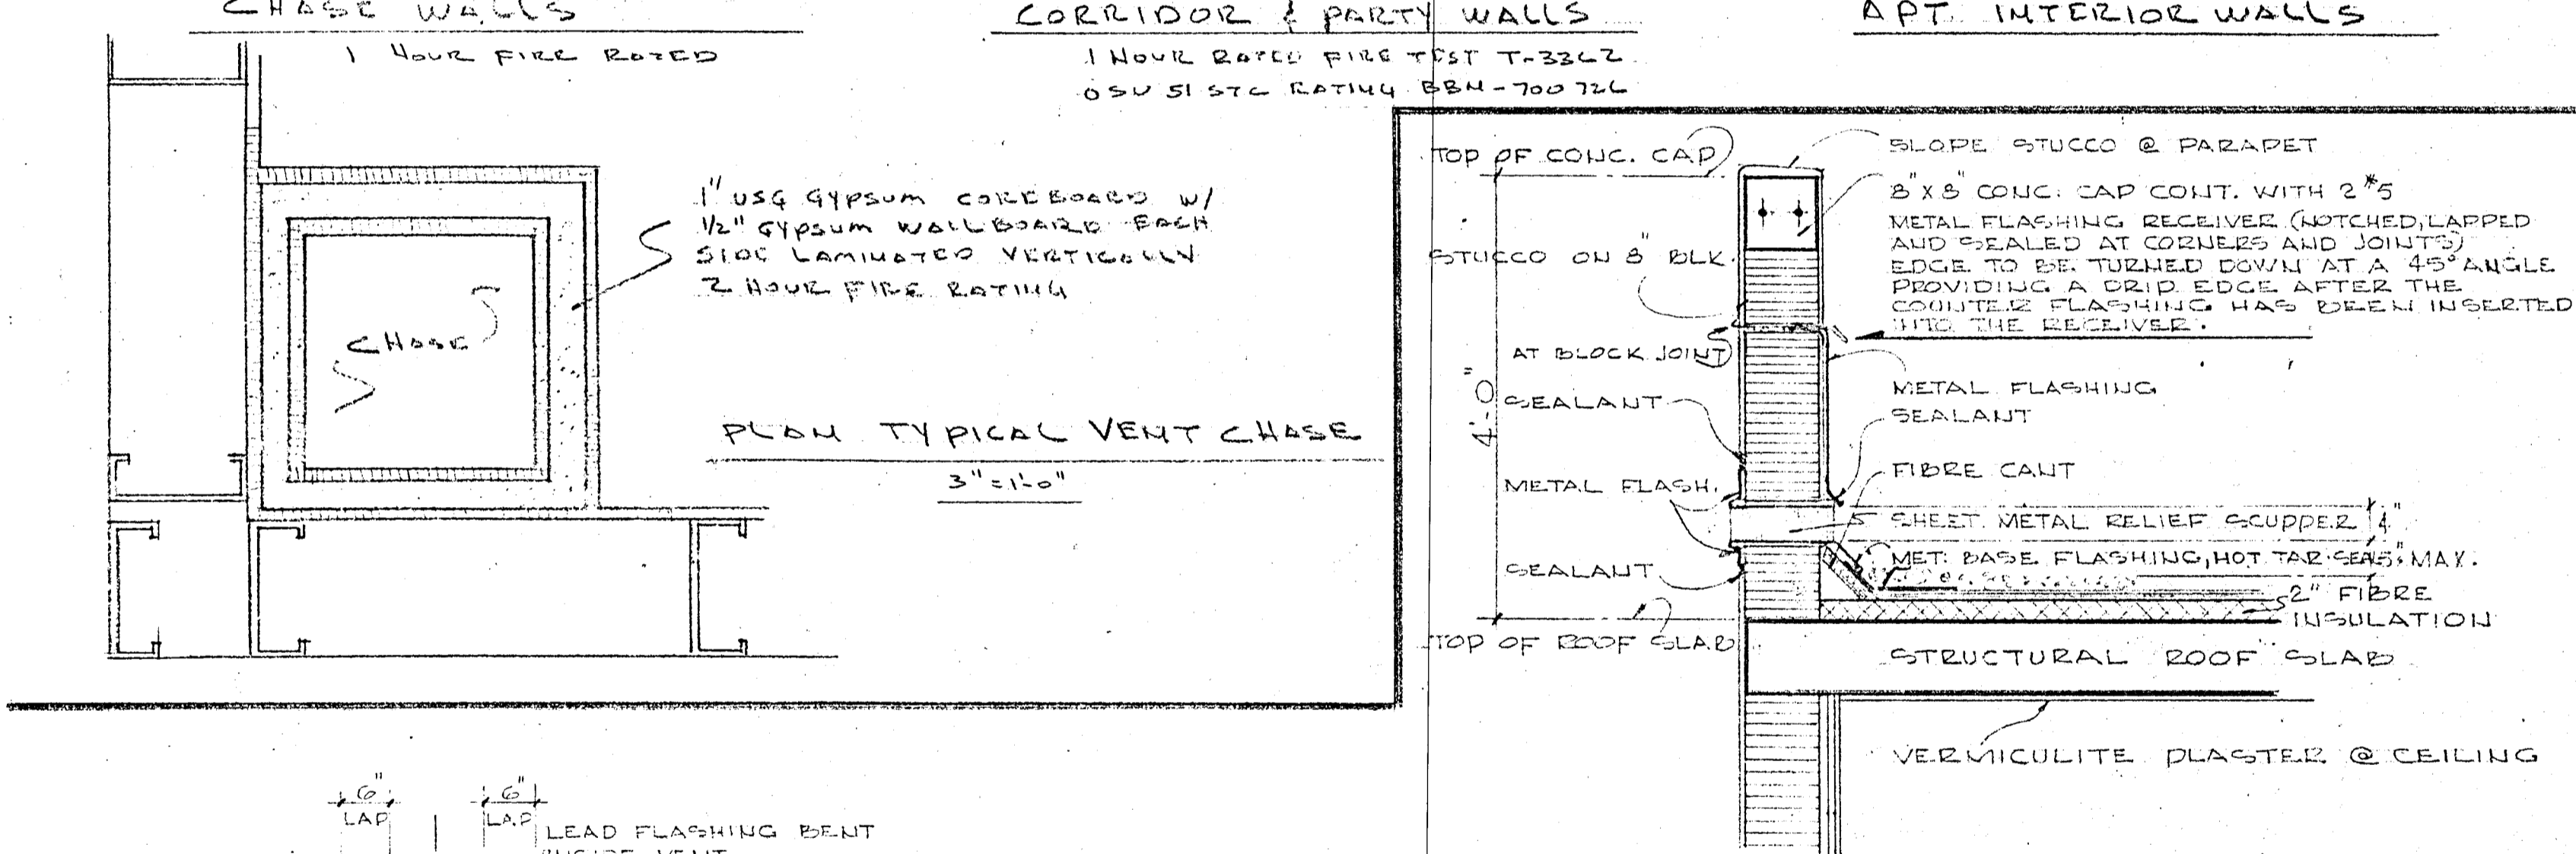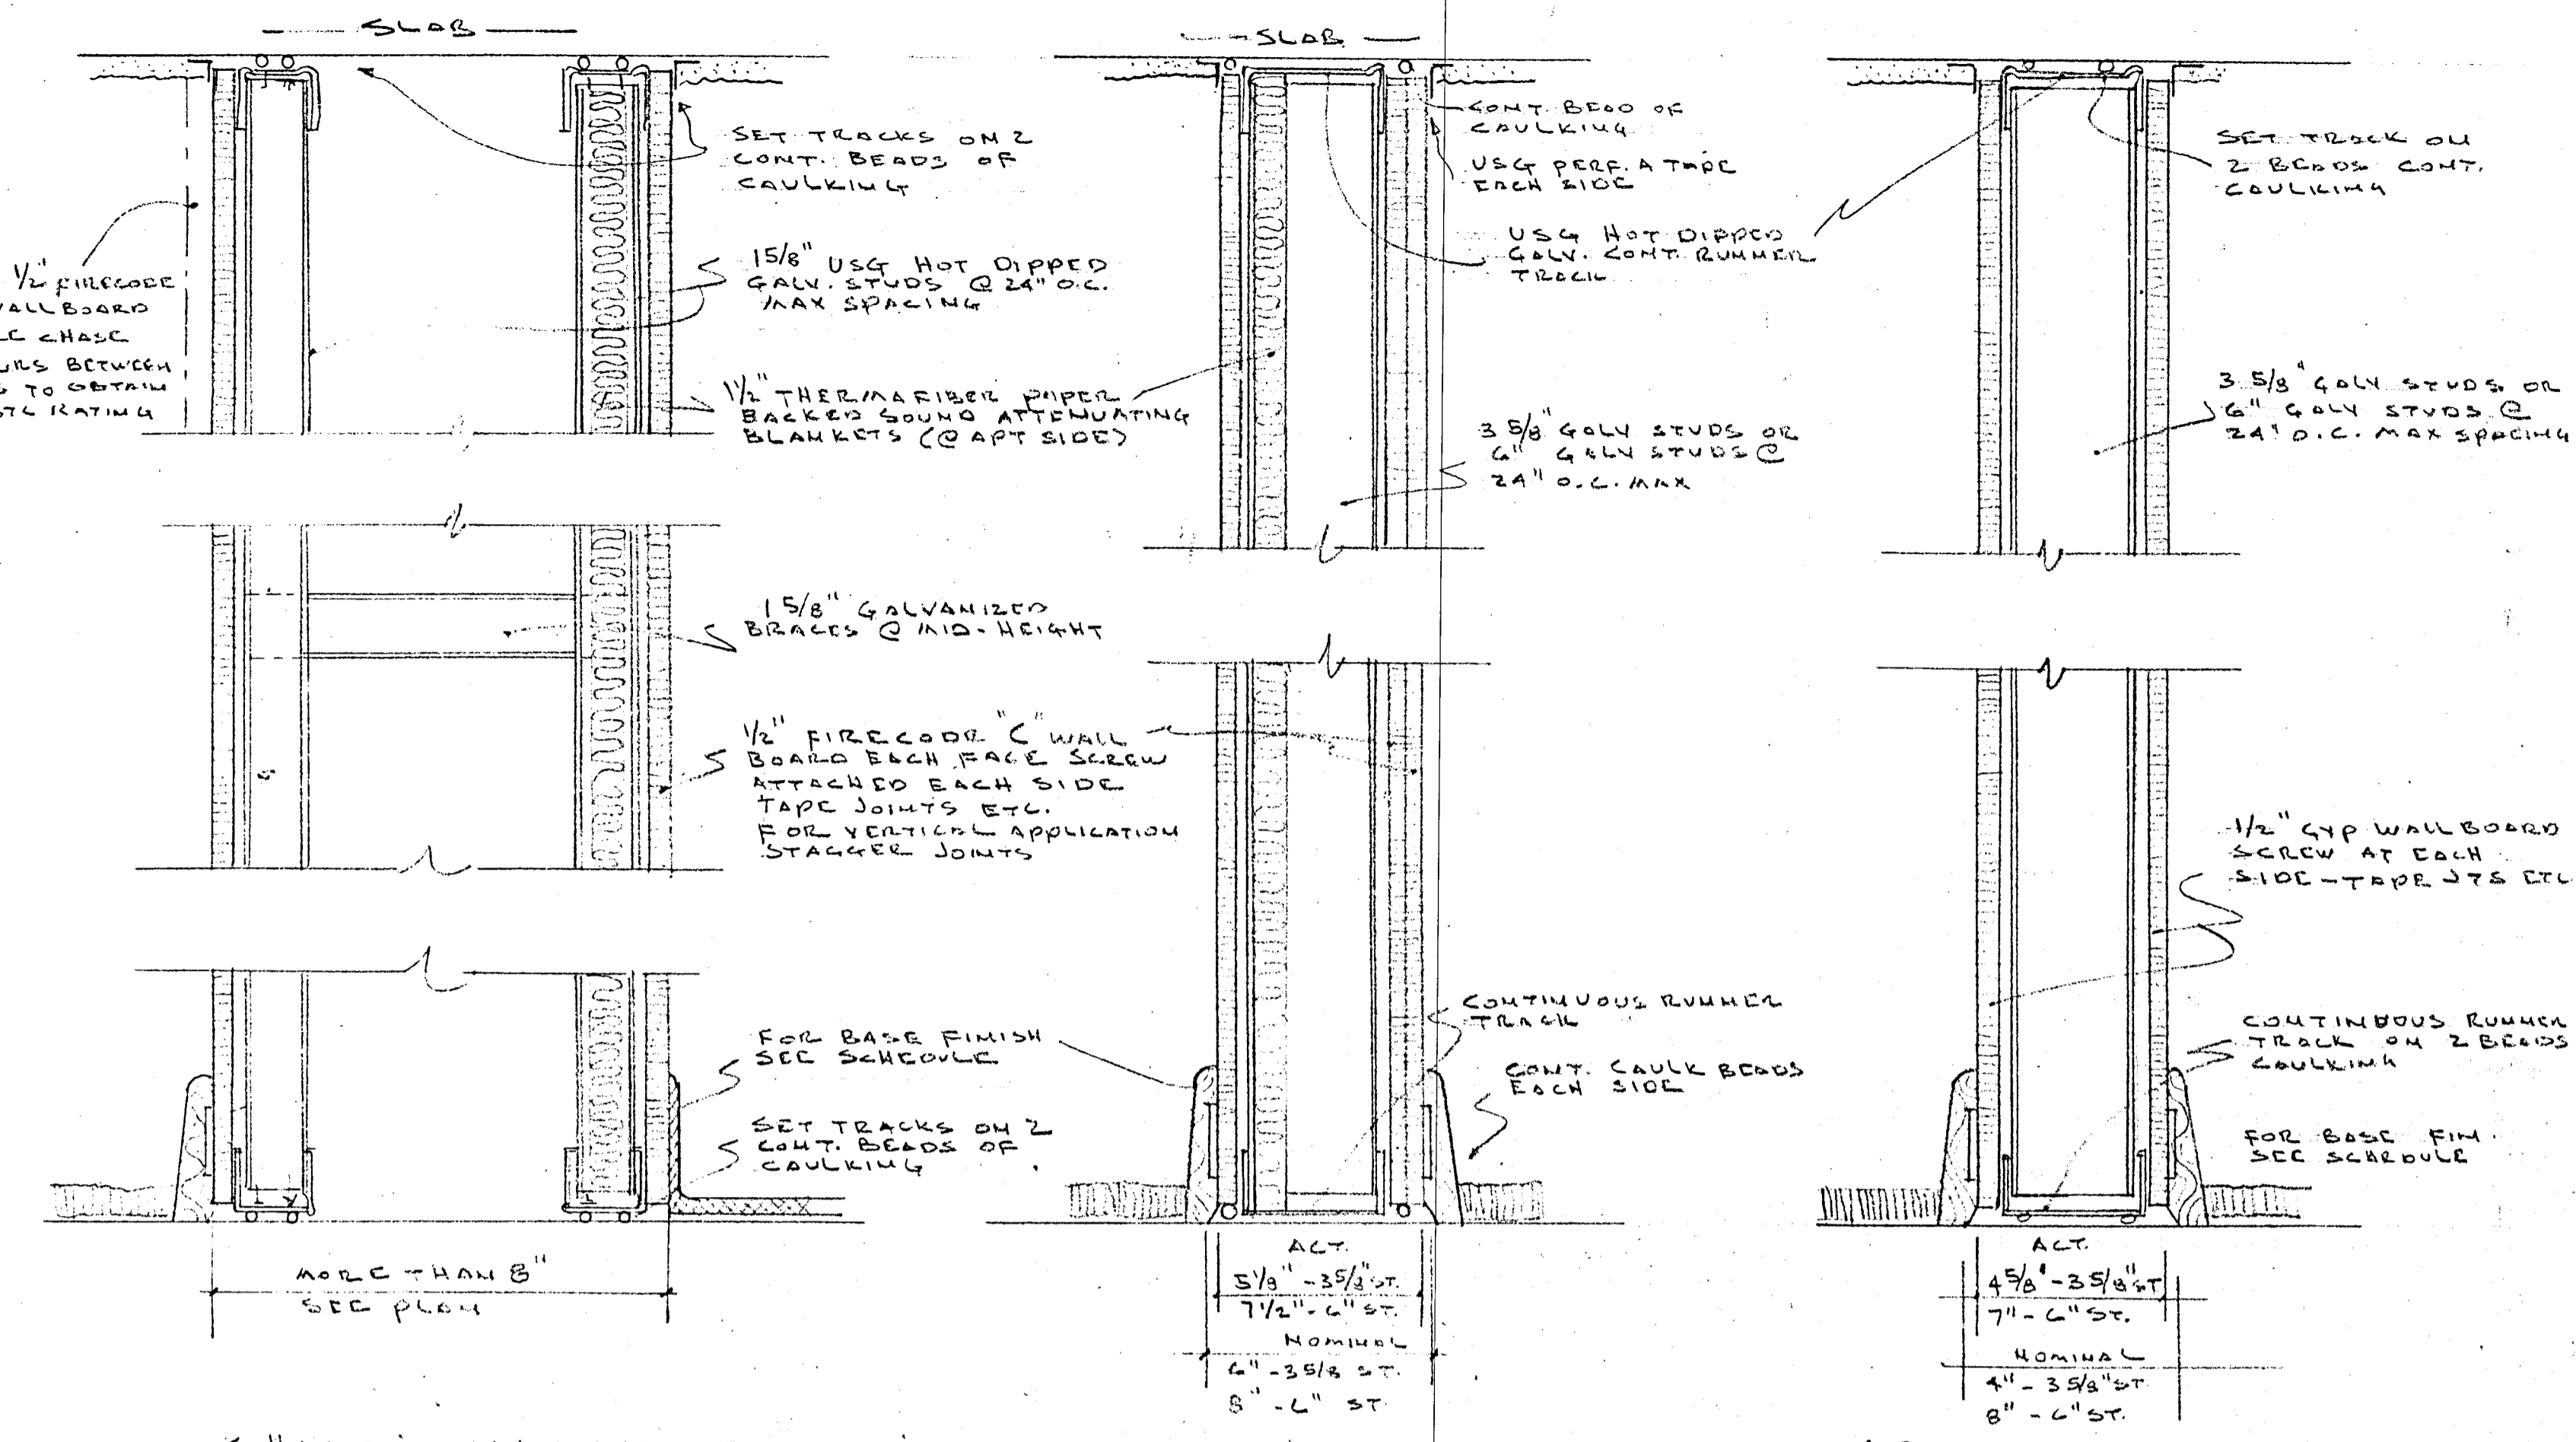



WILLIAM M. FRIEDMAN
AND ASSOCIATES ARCHITECTS, INC.

138 S.E. 14TH LANE
3588044


CHAMPLAIN TOWERS SOUTH
8777 COLLINGS AVE.

A. 135 UNIT COUDOMINIUM


COMM. No. DATE: SHEET
REV. 26 OF 30

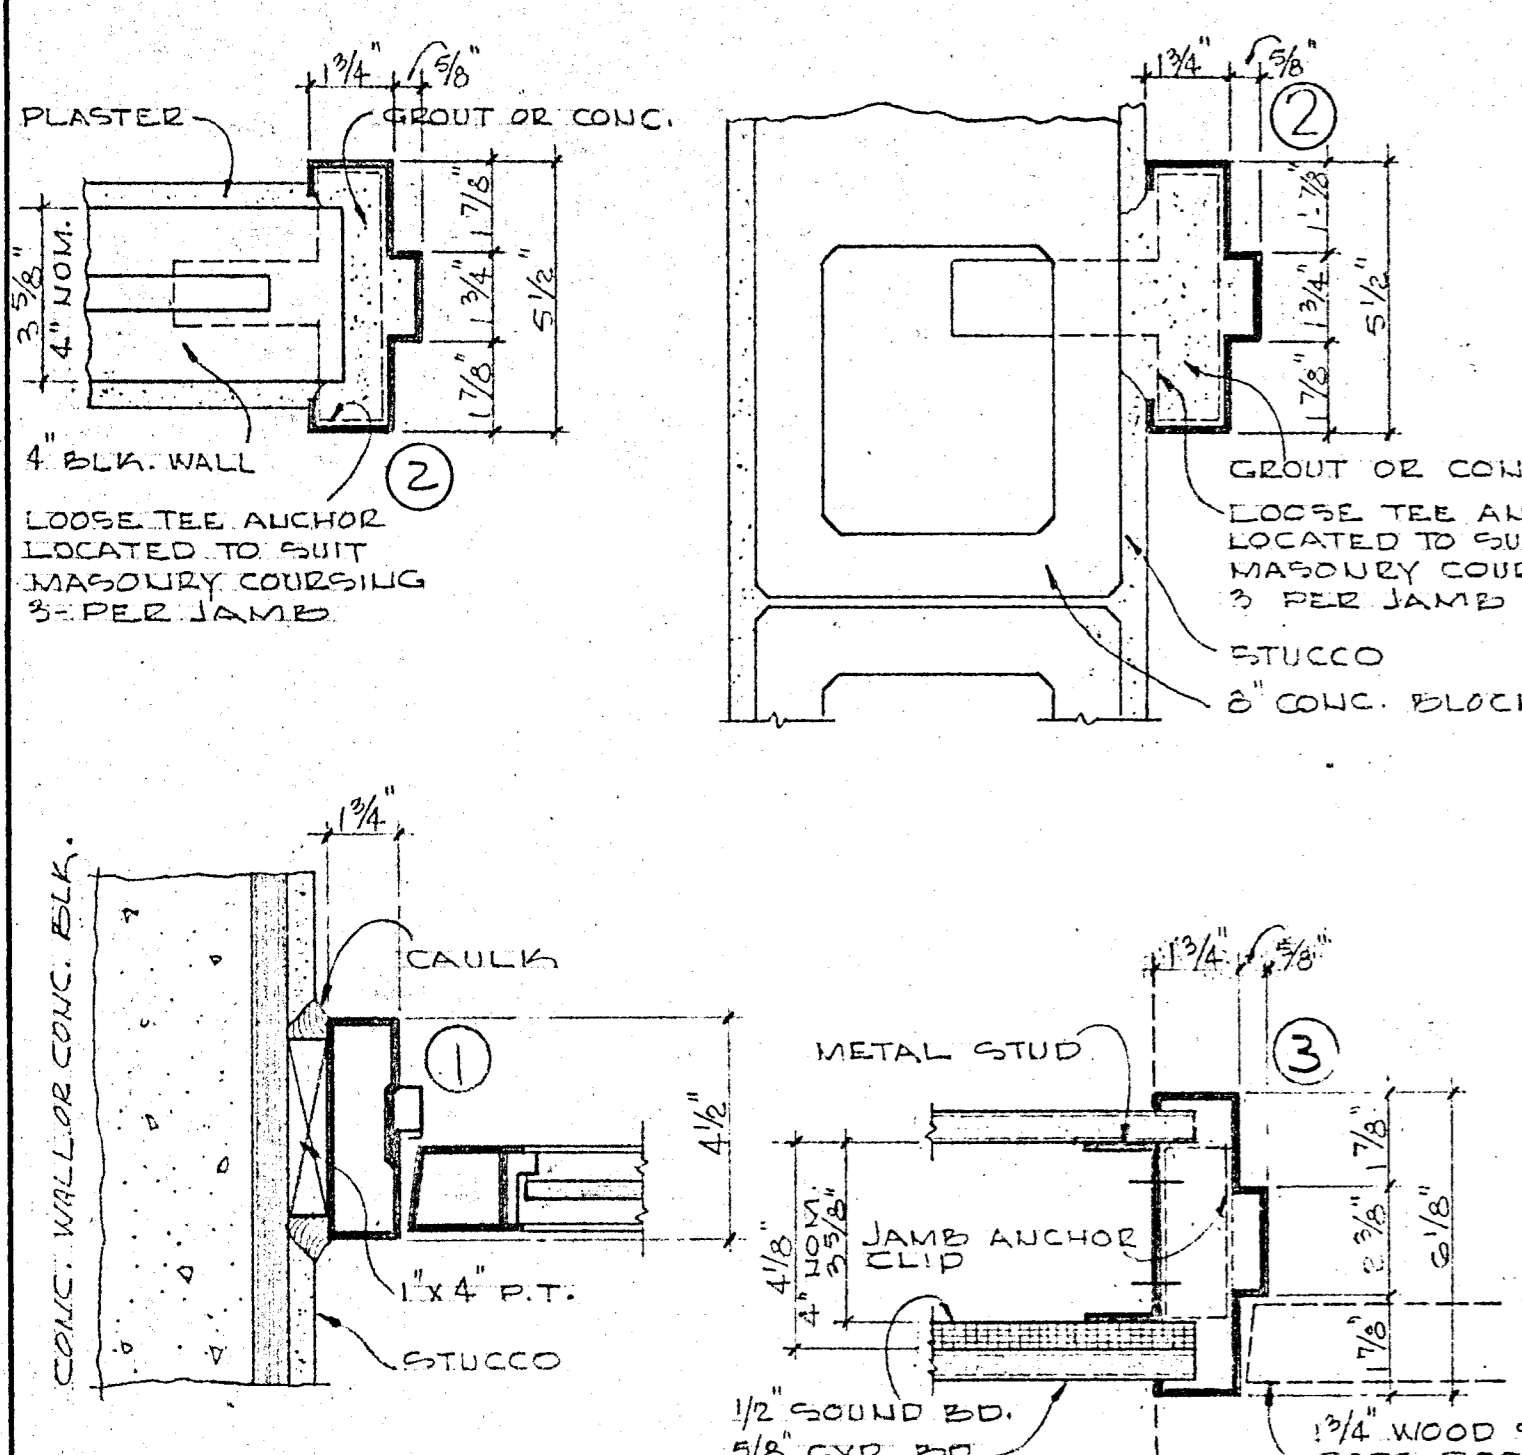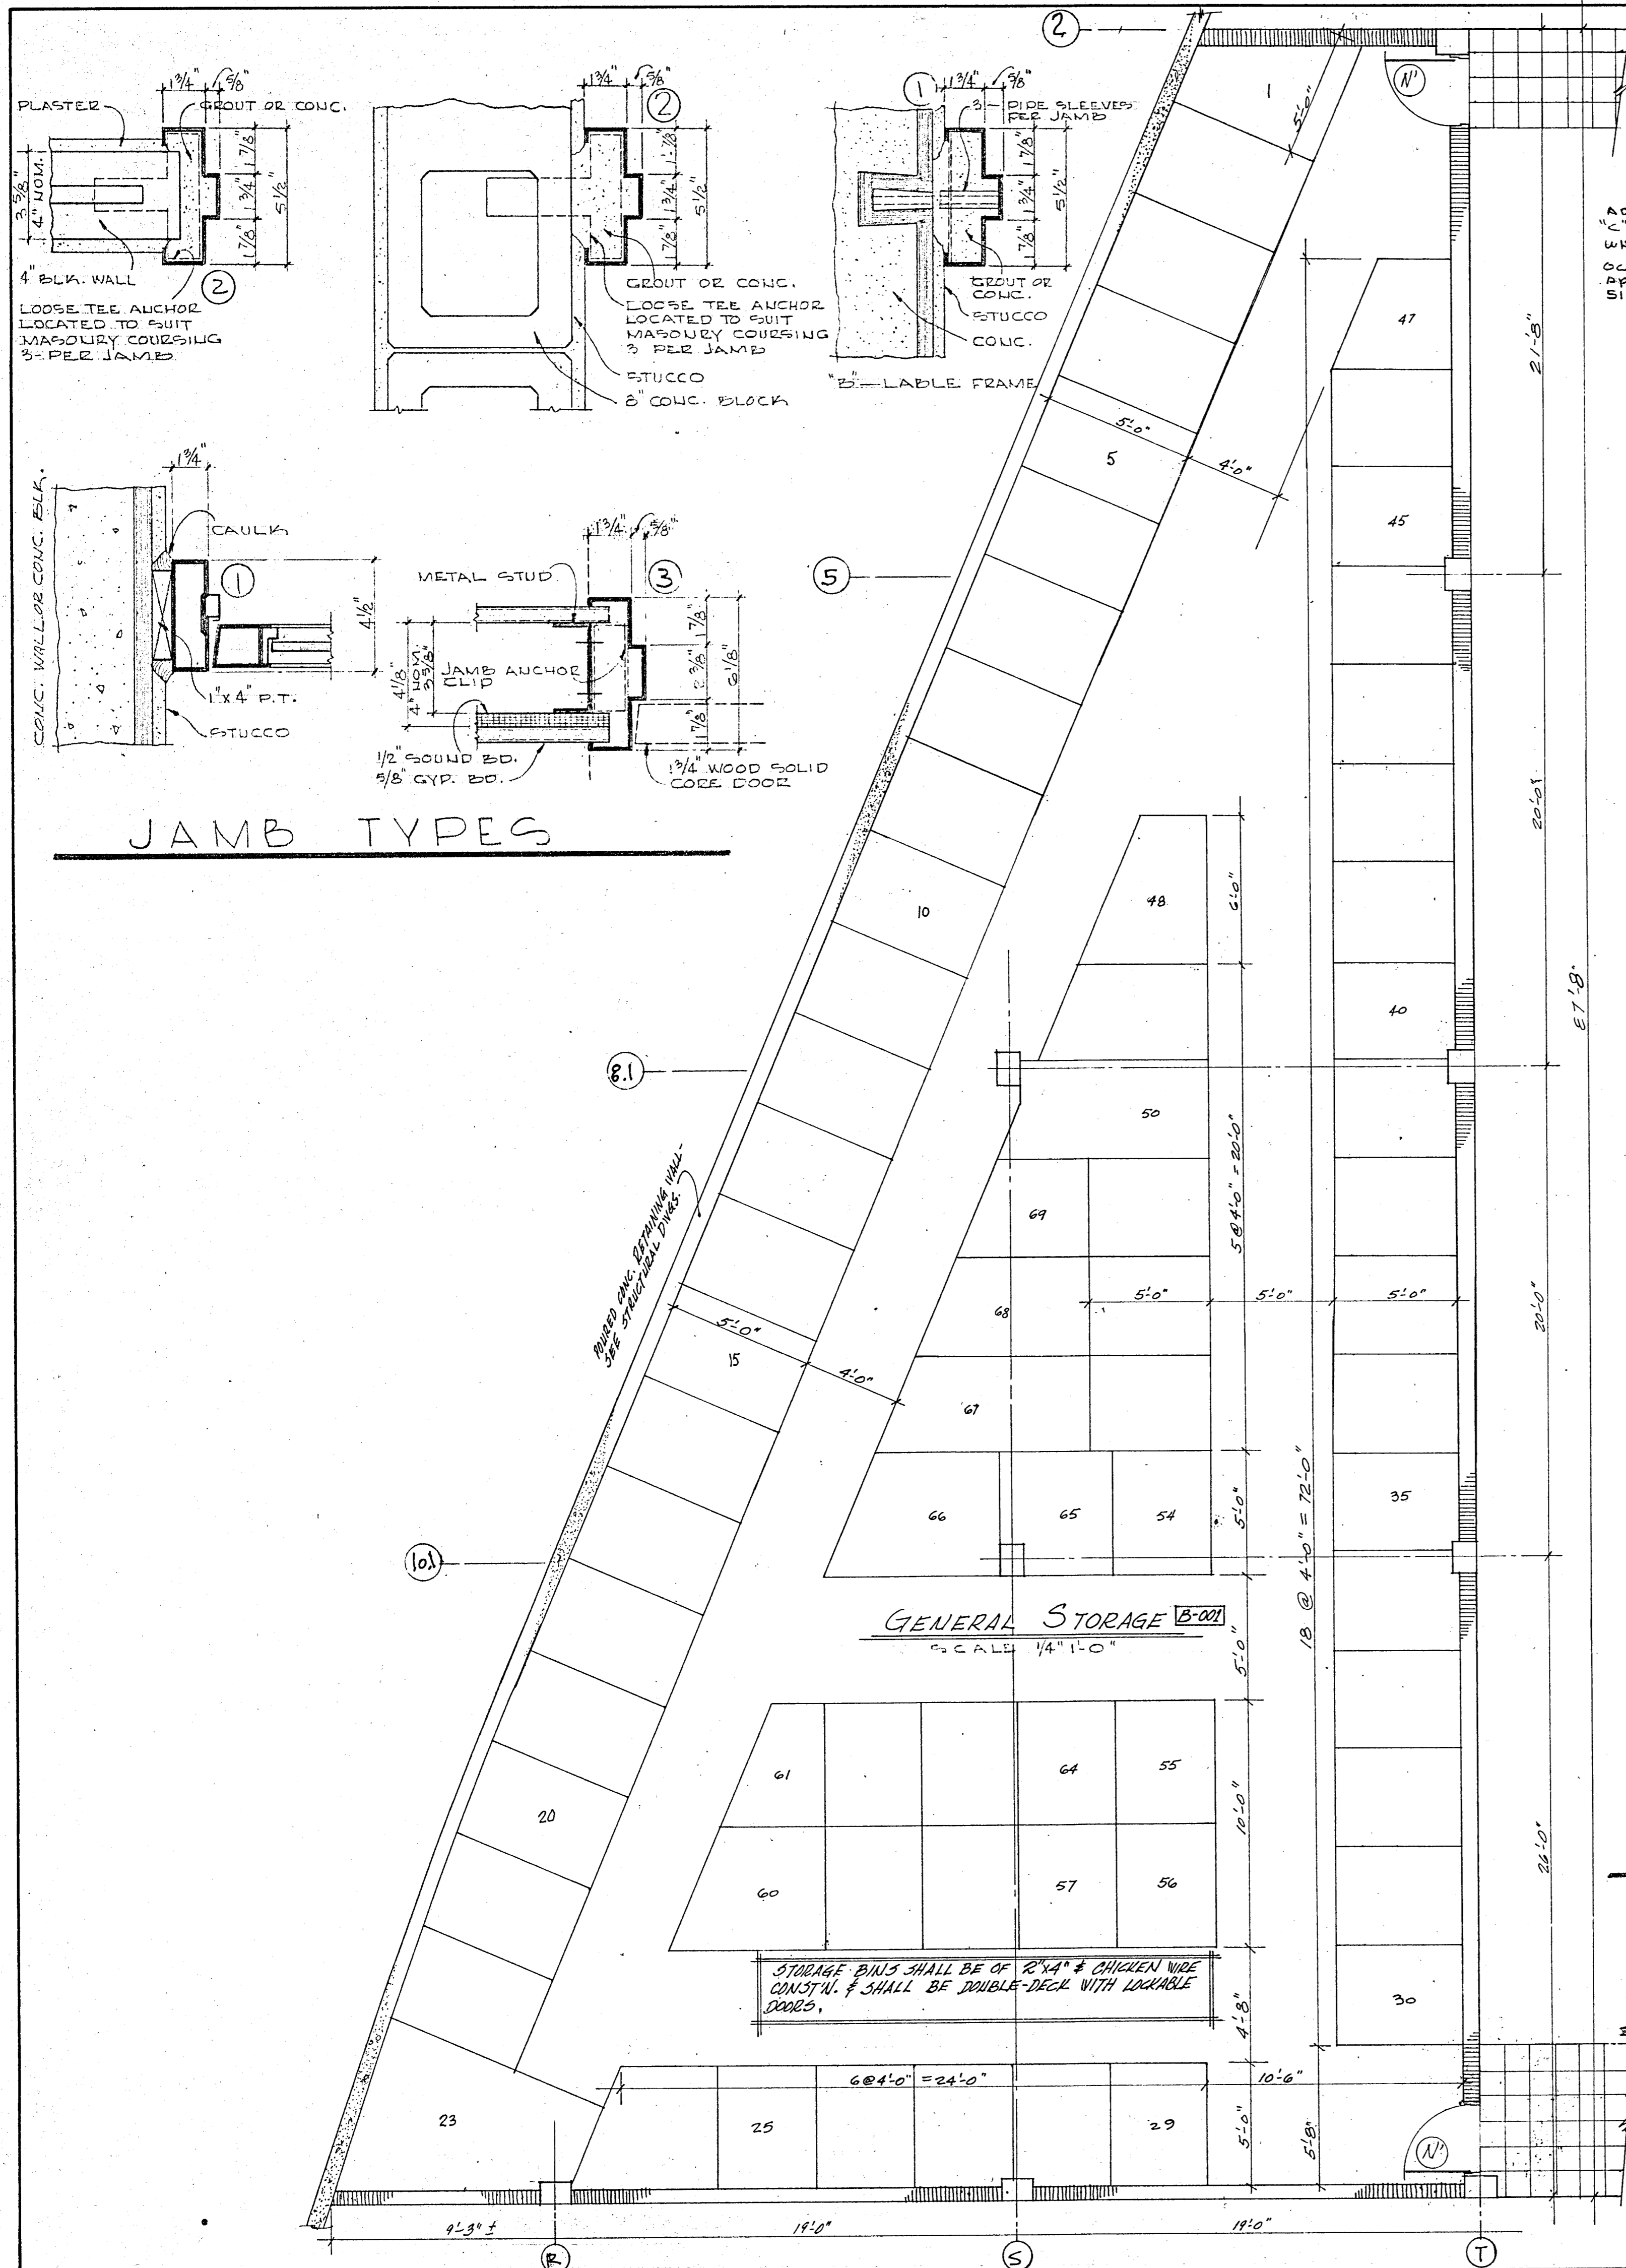


JAMB TYPES

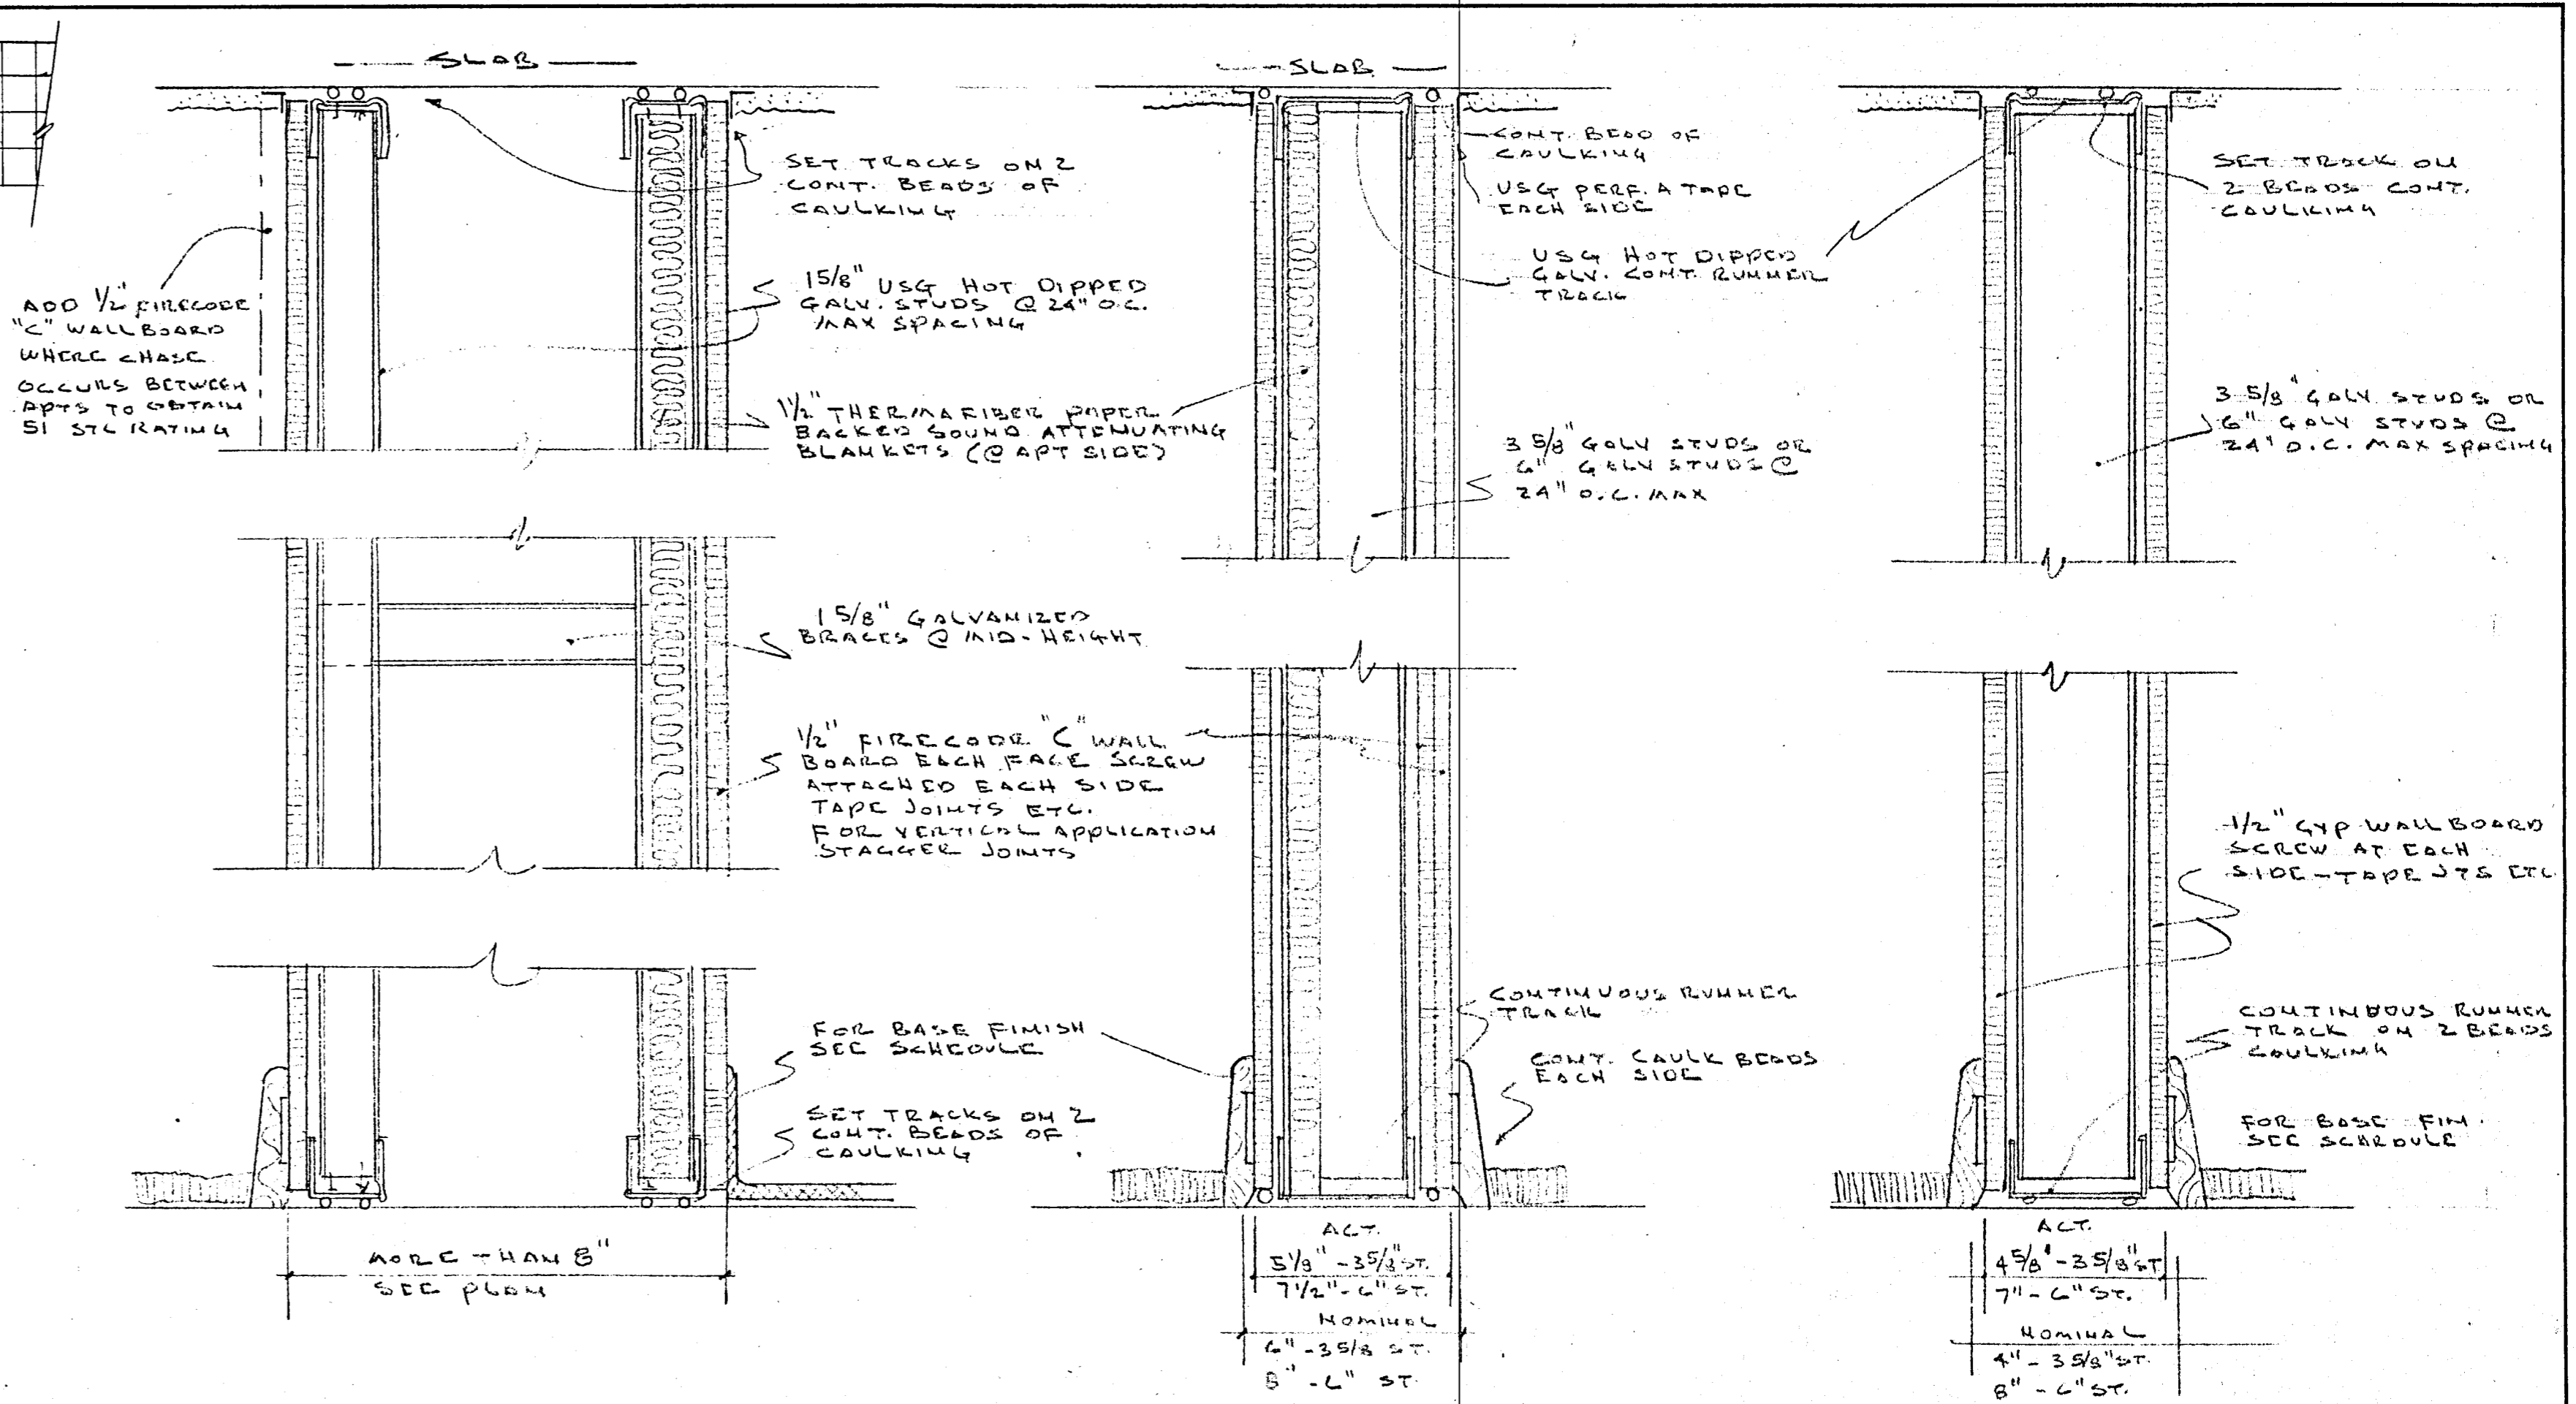


CORRIDOR & PARTY WALLS

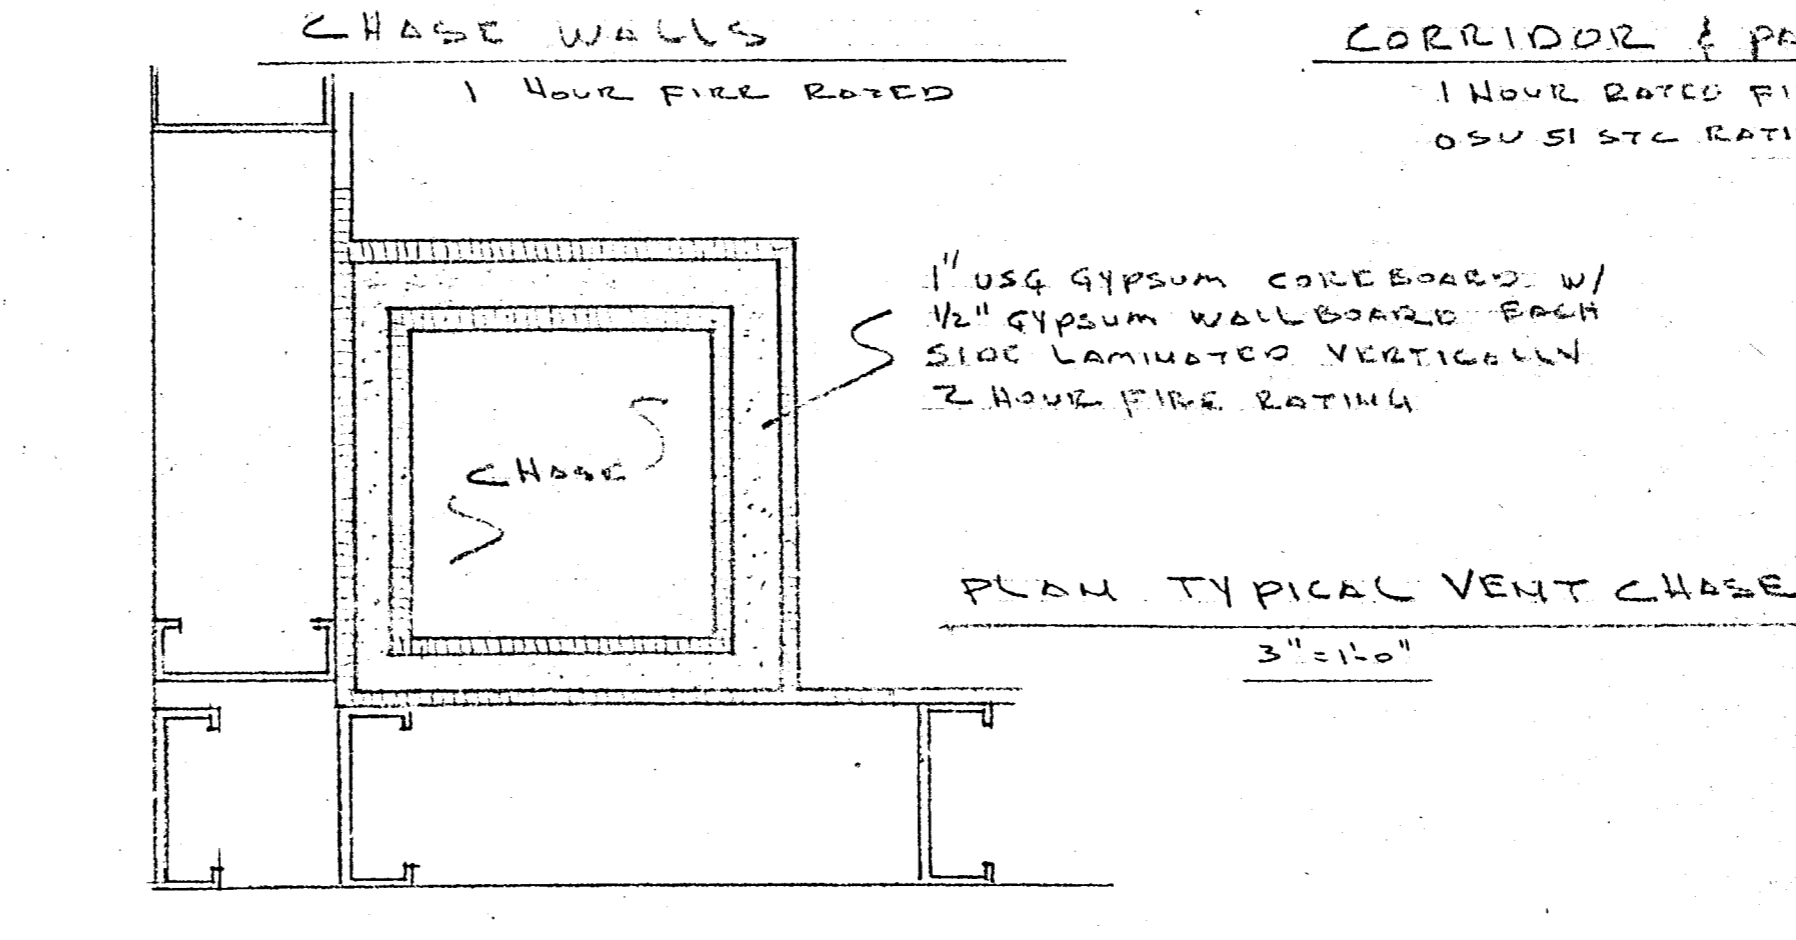


CHASE WALLS

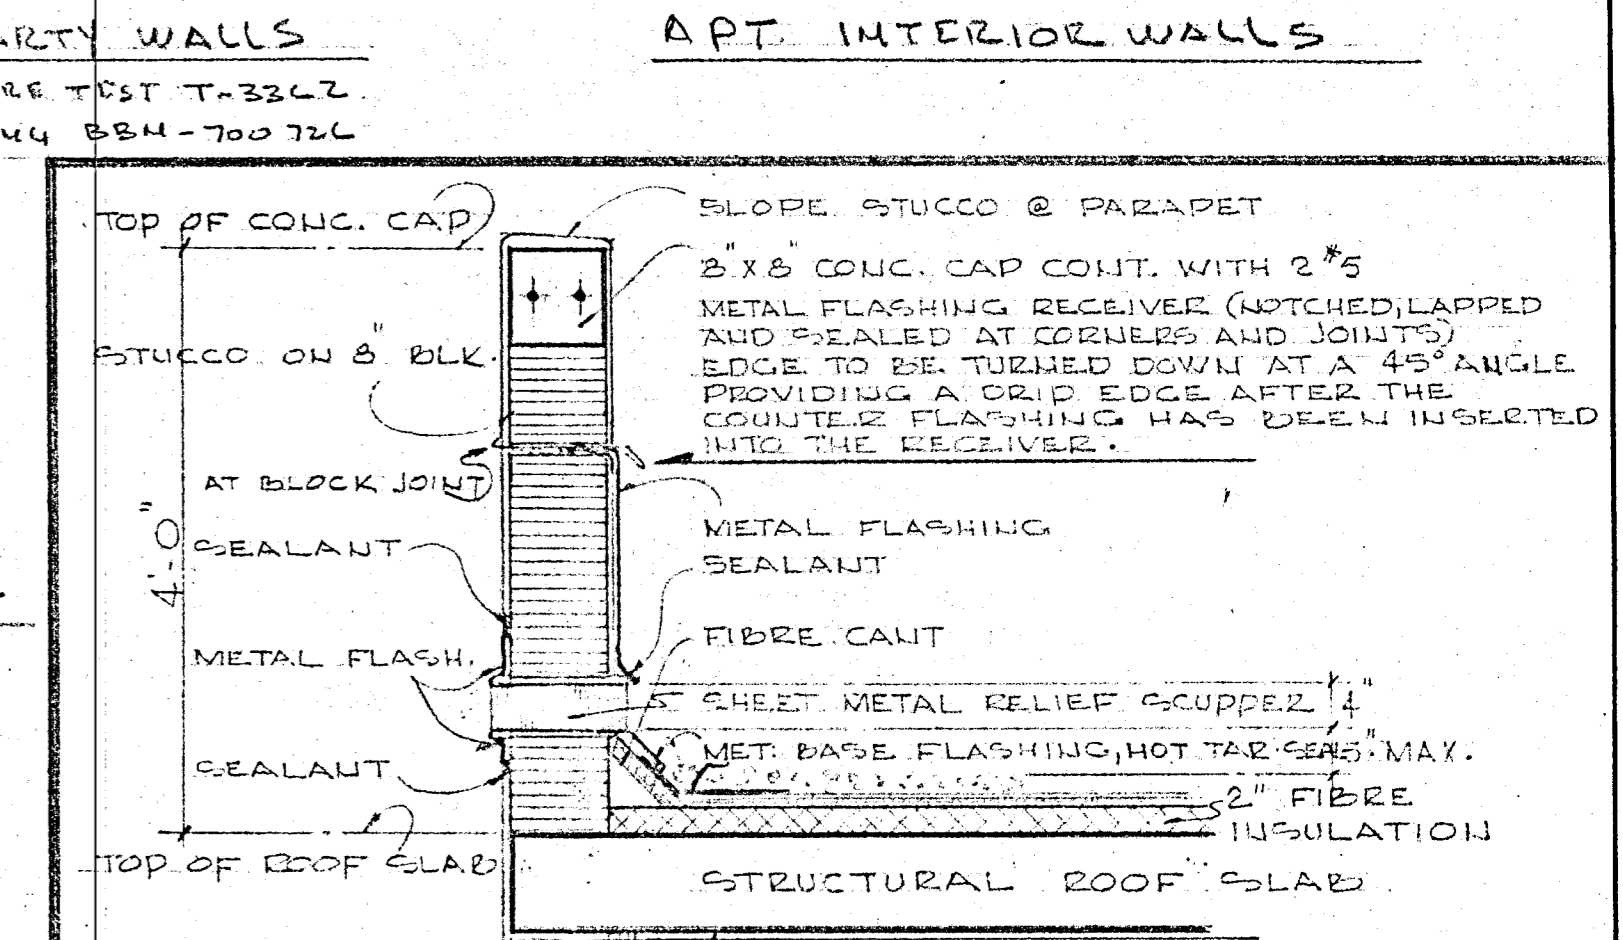


APT. INTERIOR WALLS

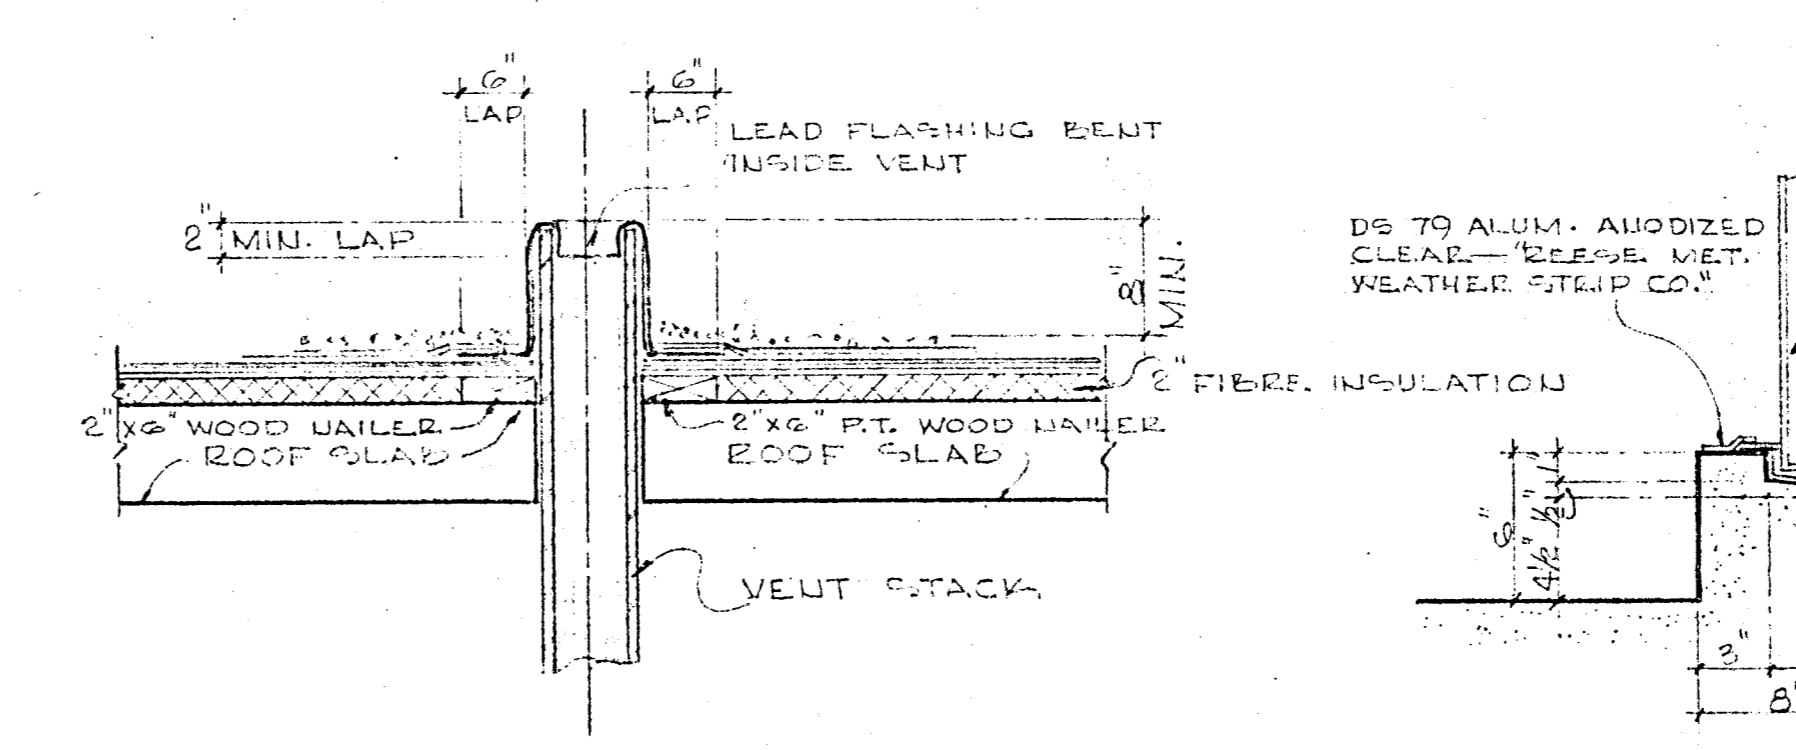


TYPICAL VENT STACK FLASHING

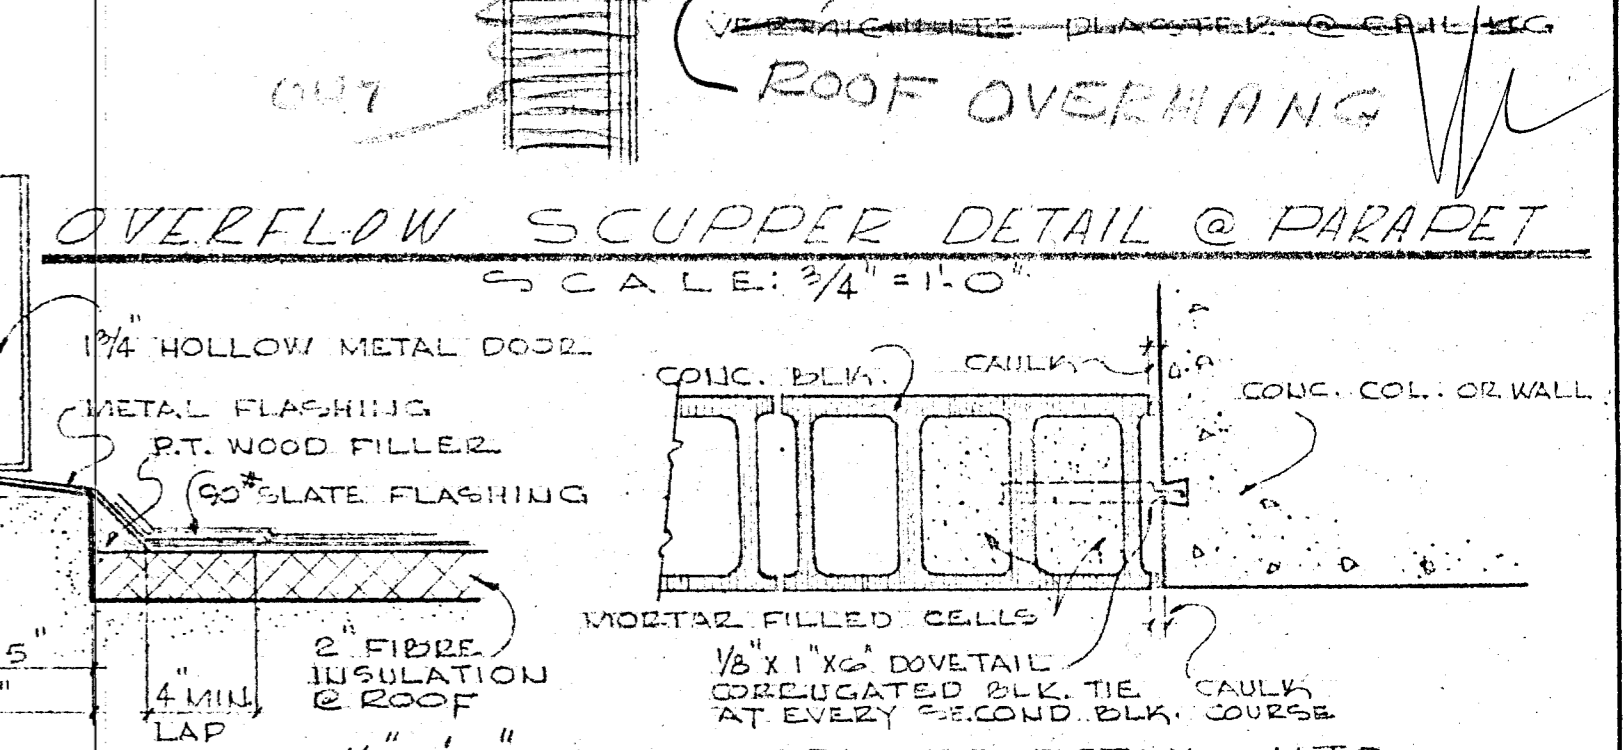

OVERFLOW SCUPPER DETAIL @ PARAPET

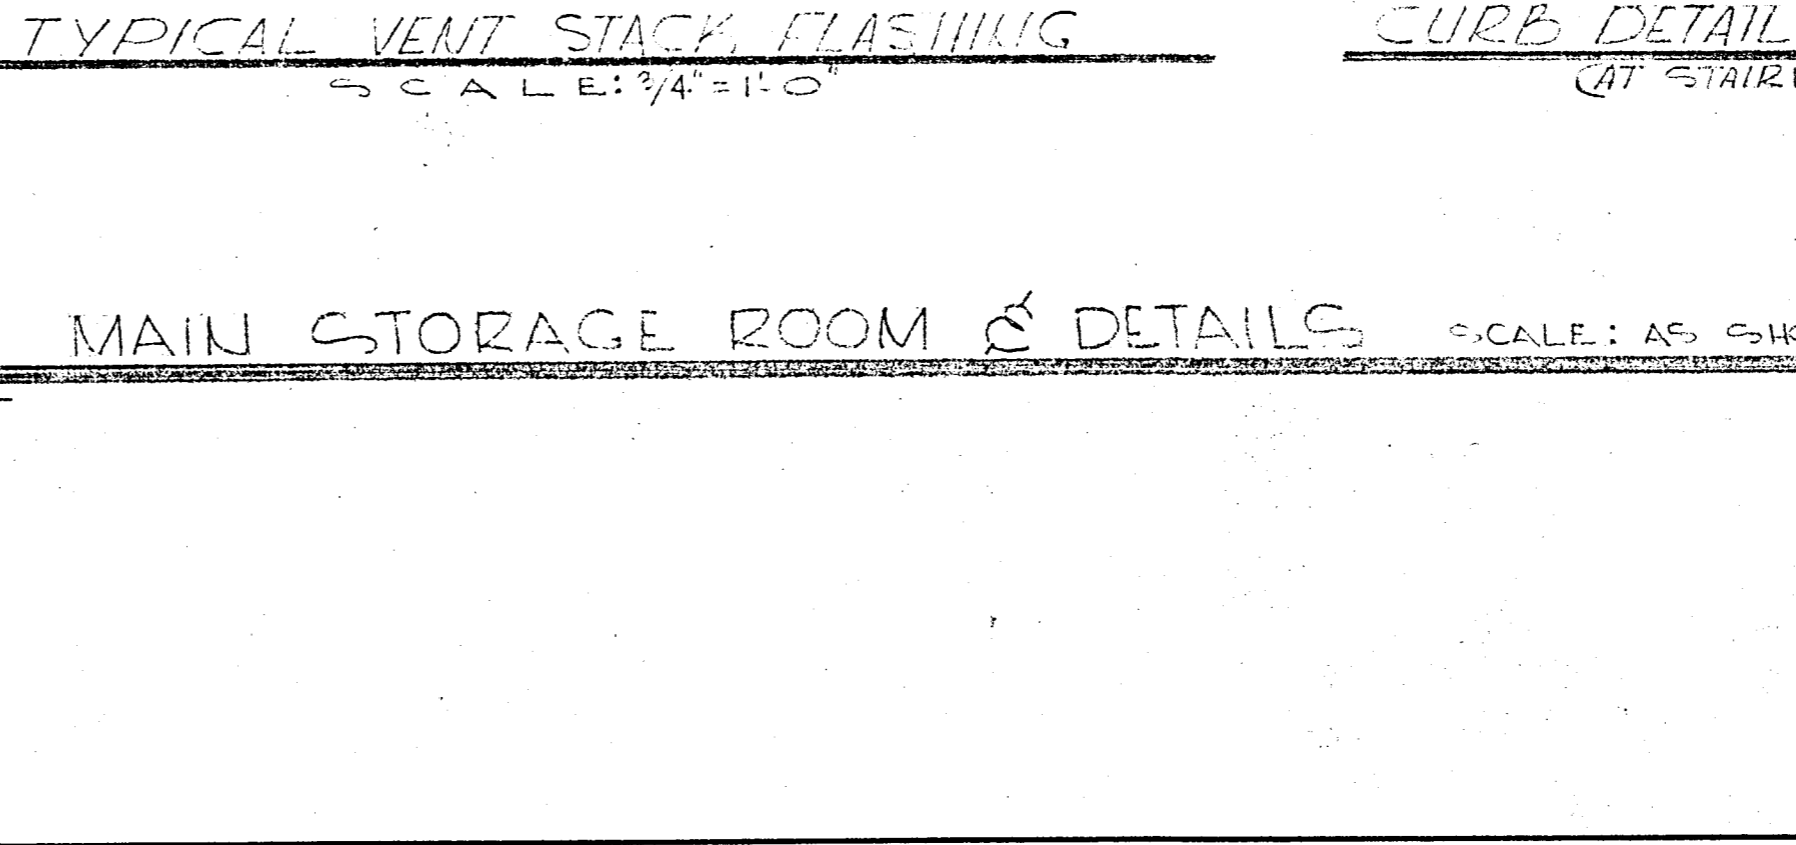


CURB DETAIL @ ROOF

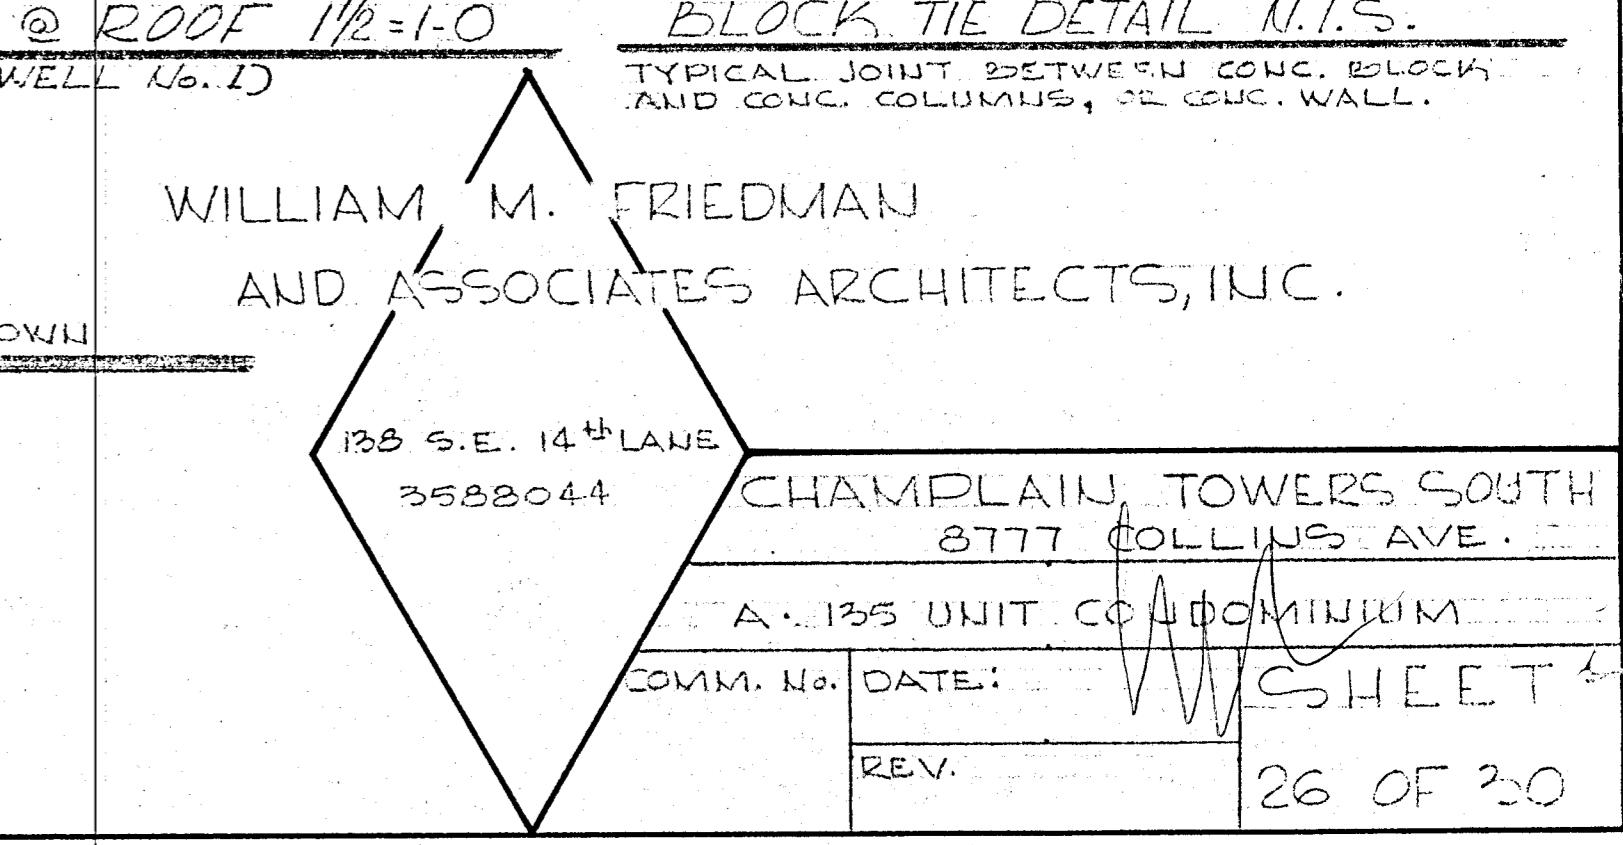

BLOCK TIE DETAIL

WILLIAM M. FRIEDMAN
AND ASSOCIATES ARCHITECTS, INC.

133 S.E. 14TH LANE
3588044
CHAMPLAIN TOWERS SOUTH
8777 COLLINS AVE.
A 133 UNIT CO-OP DOMINIUM
COMM. No. DATE: SHEET
REV. 26 OF 30

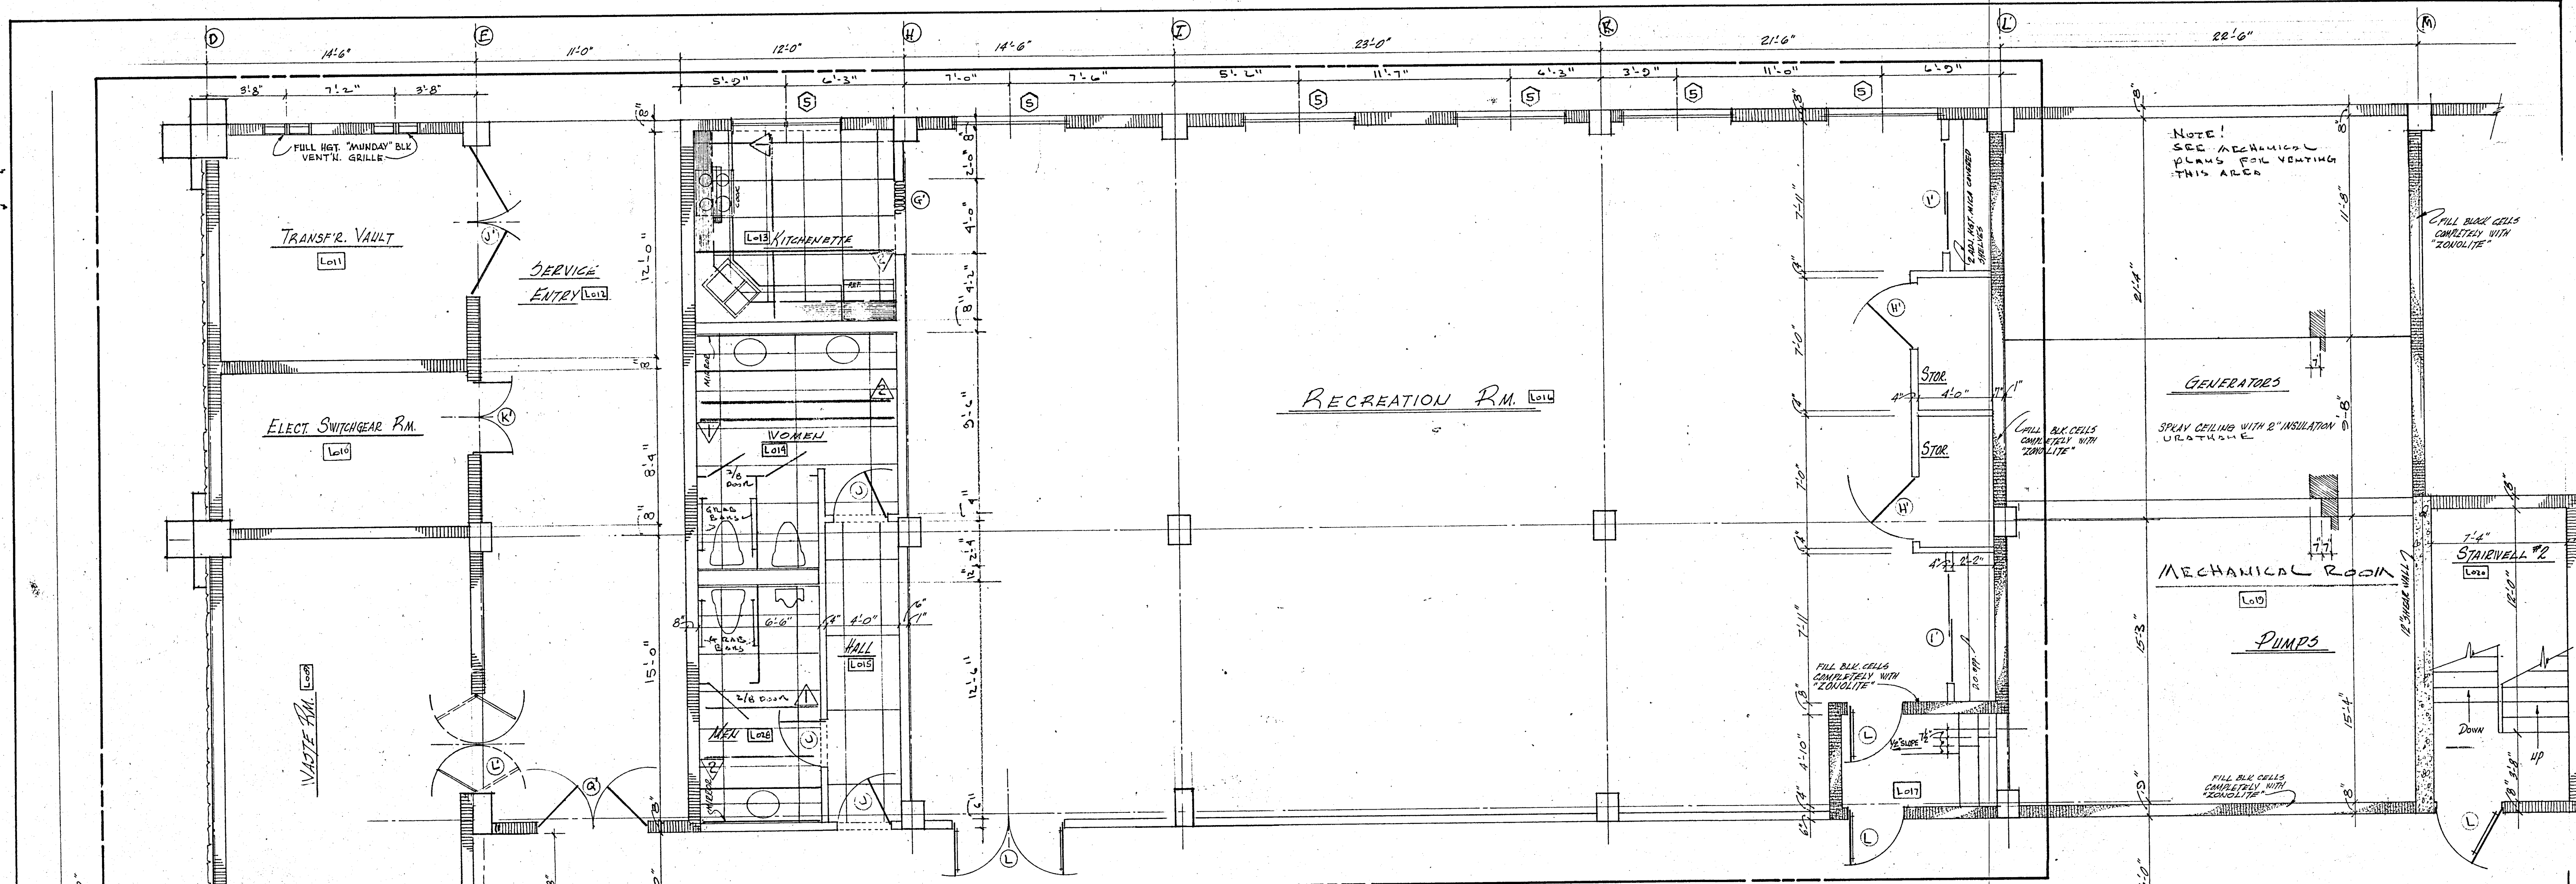

NOTE!
SEE MECHANICAL
PLANS FOR VENTING
THIS AREA

FILL BLK CELLS
COMPLETELY WITH
"ZONOLITE"






GENERATORS

MECHANICAL ROOM

PUMPS

STAIRWELL #2

CORRIDOR
FIRST FLOOR RECREATION SERVICE & ELEVATOR LOBBY @ 1/4"=1'-0"

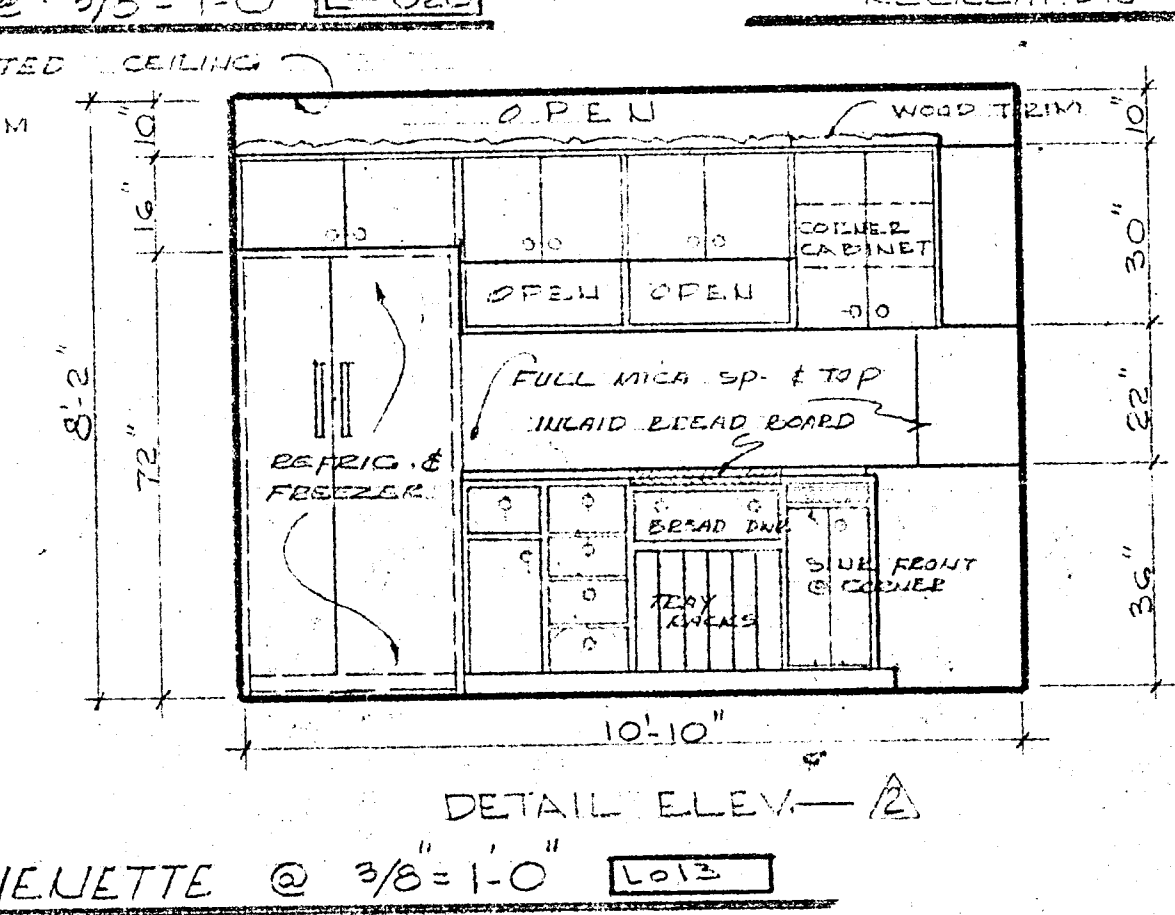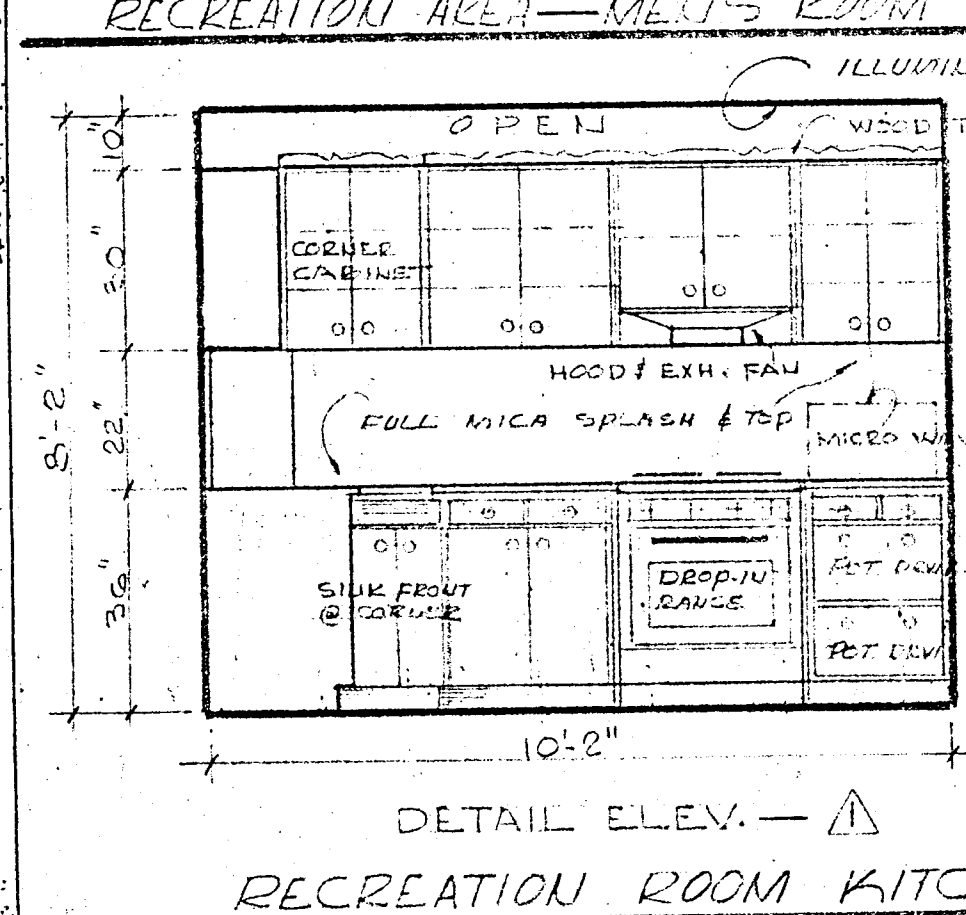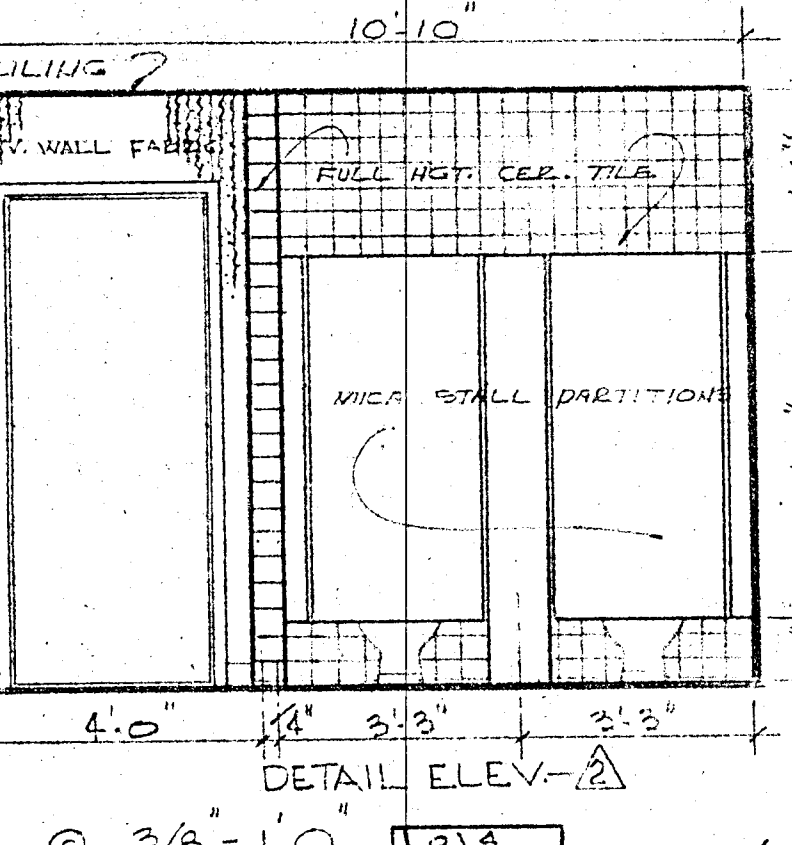
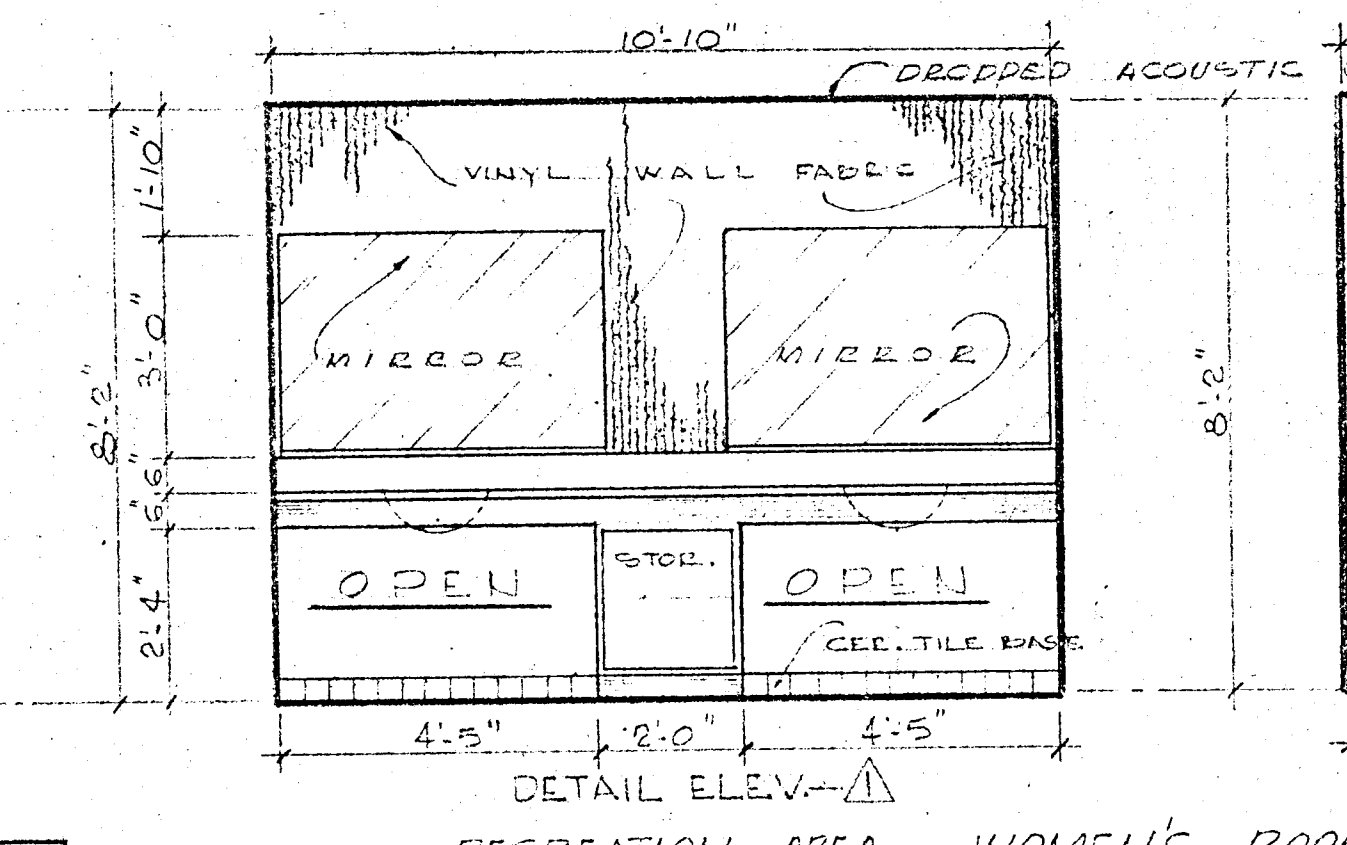
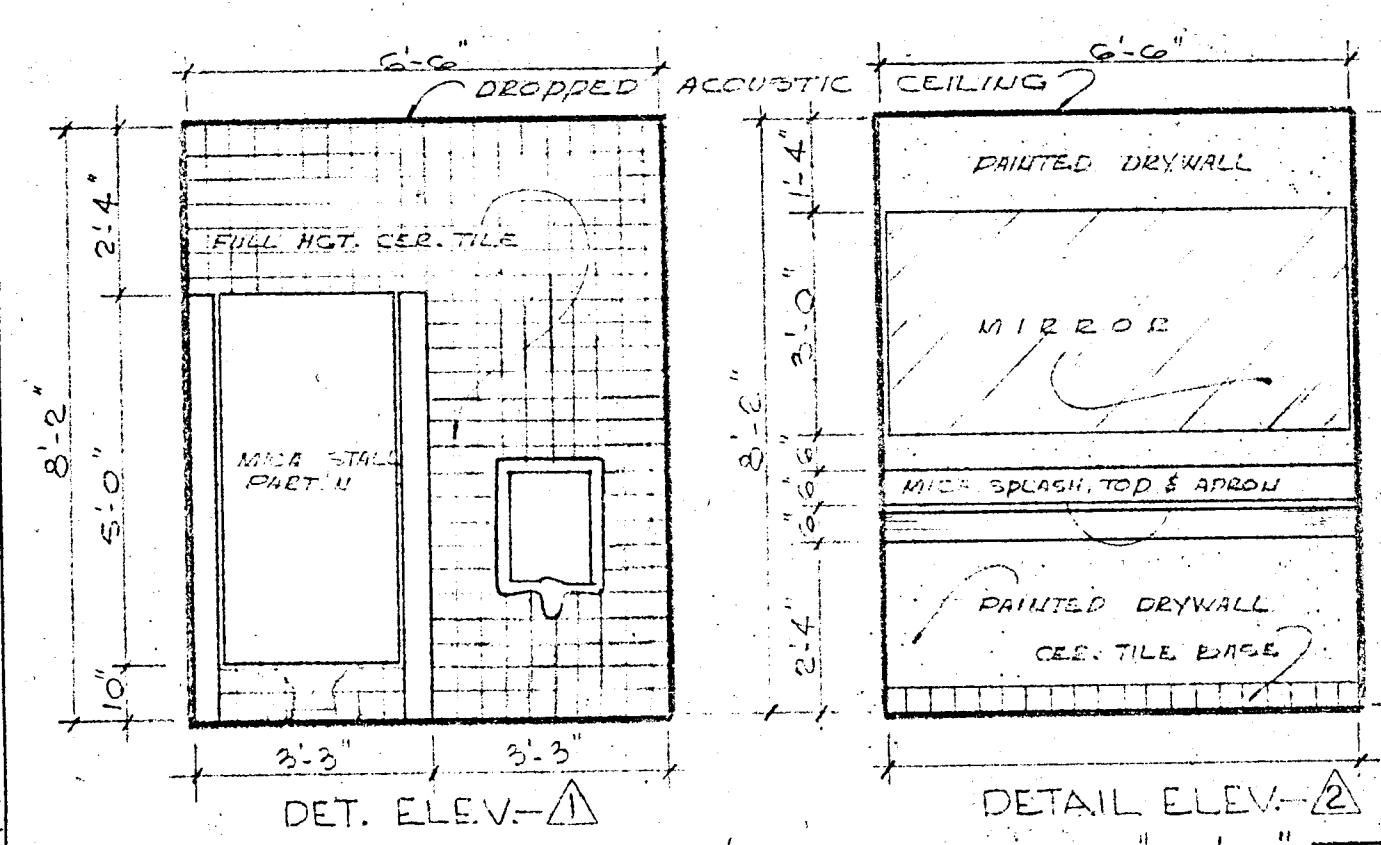


136 MAILBOXES, HOLOTYPE
TYPE, SUCH AS CLOMMER
CELL SERIES, & DIRECTORY
MEET U.S. POSTAL REGULATIONS

SEE STORE FRONT
DETAILS SHEET A-25

WILLIAM M. FRIEDMAN
AND ASSOCIATES ARCHITECTS, INC

| | | |
|---|-------|---|
| 138 S.E. 14 th LANE 3588044 | | CHAMPLAIN TOWERS SOUTH 8777 COLLINS AVE. |
| A - 135 UNIT CONDOMINIUM | | |
| COMM. No. | DATE: | SHEET |
| REV. | | 27 OF 30 |

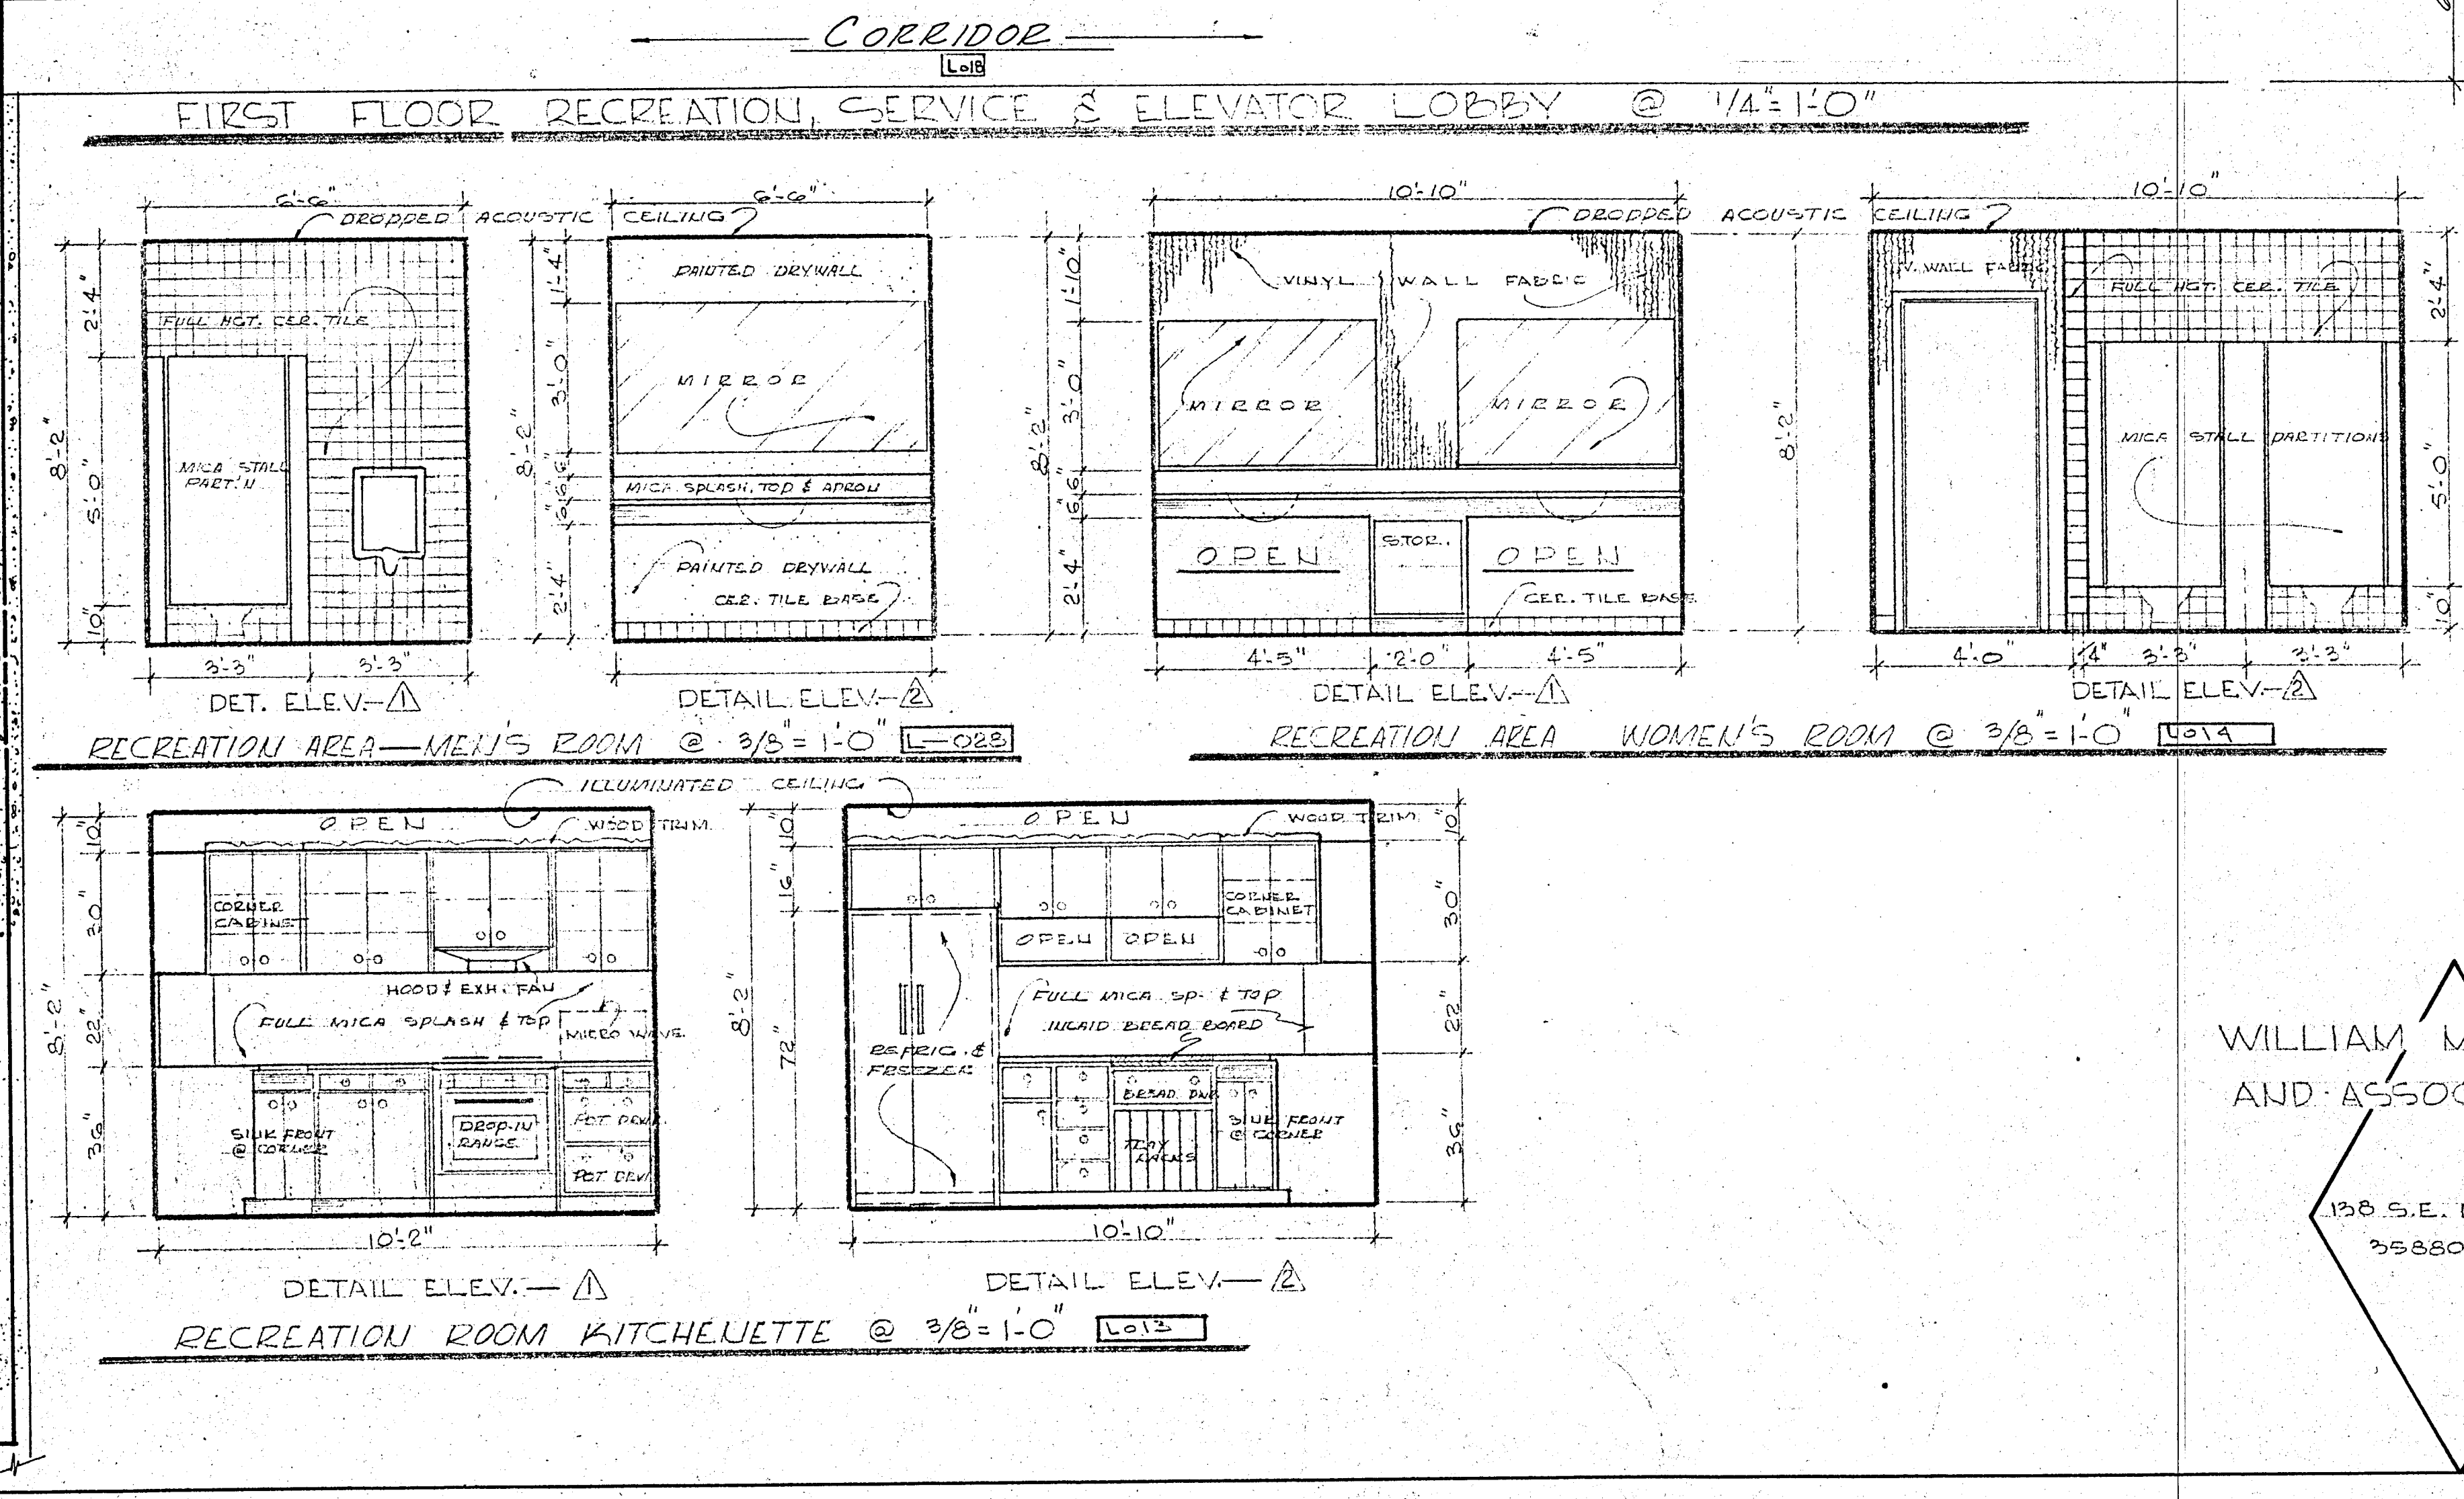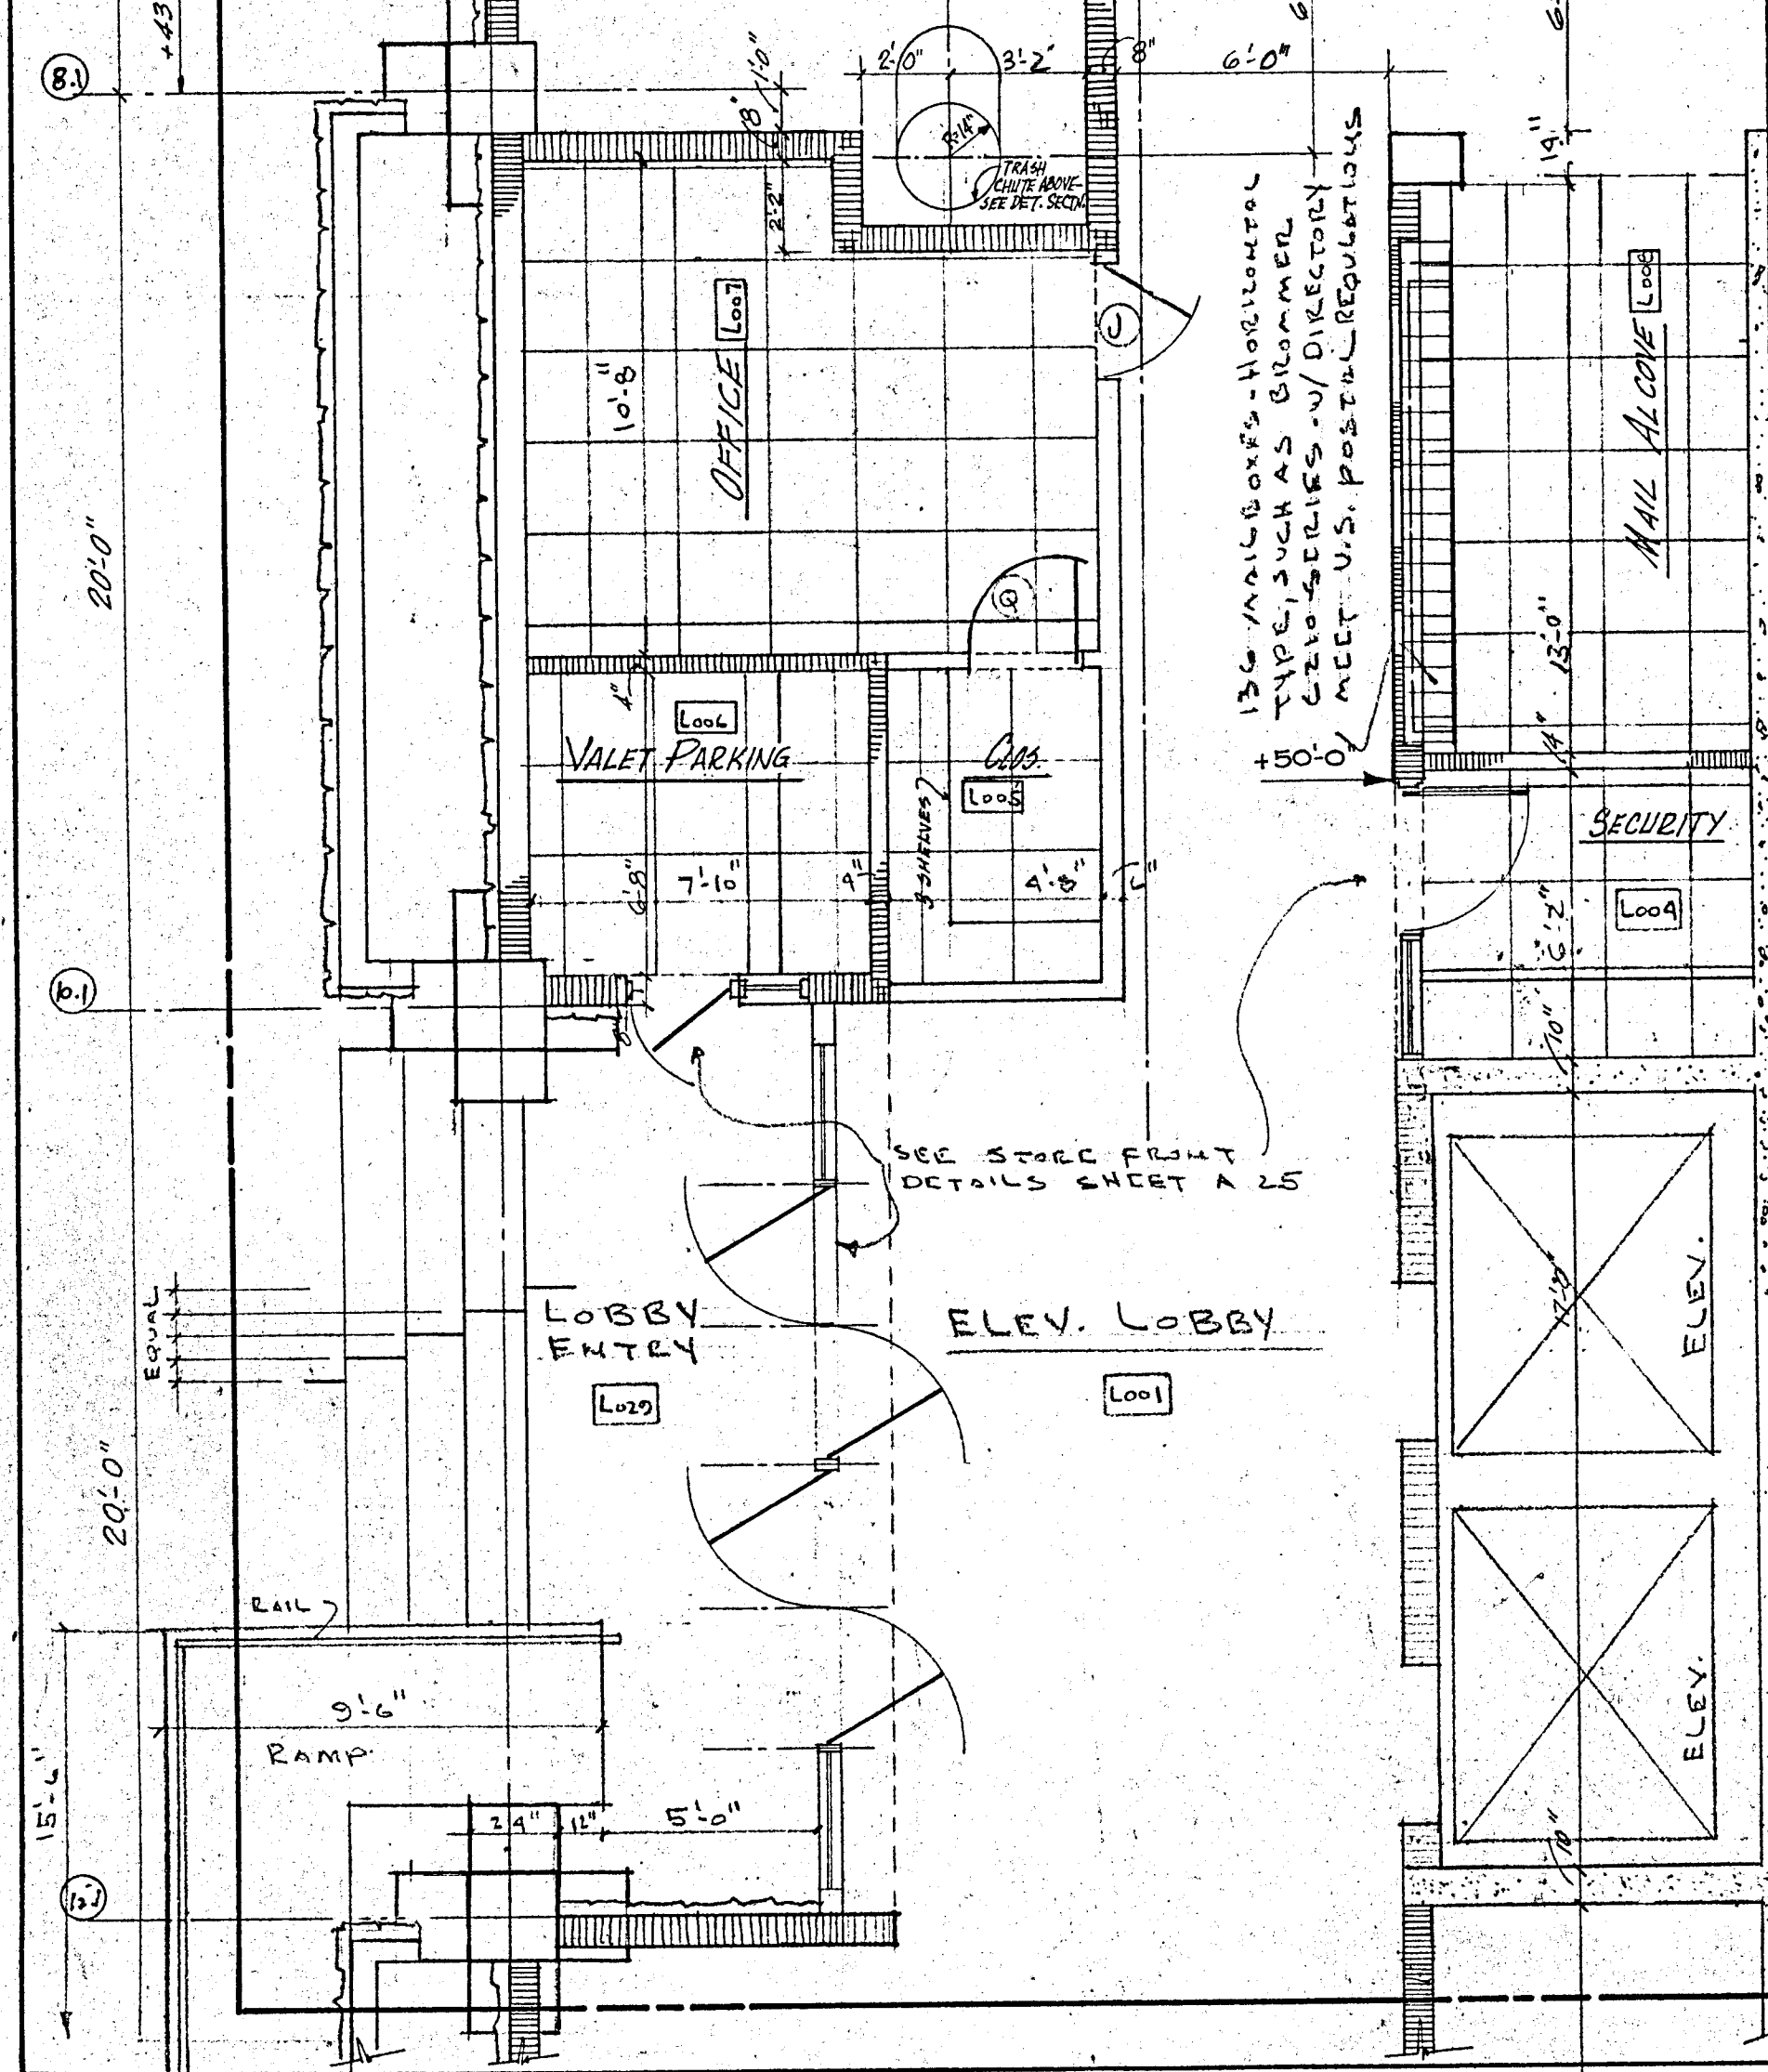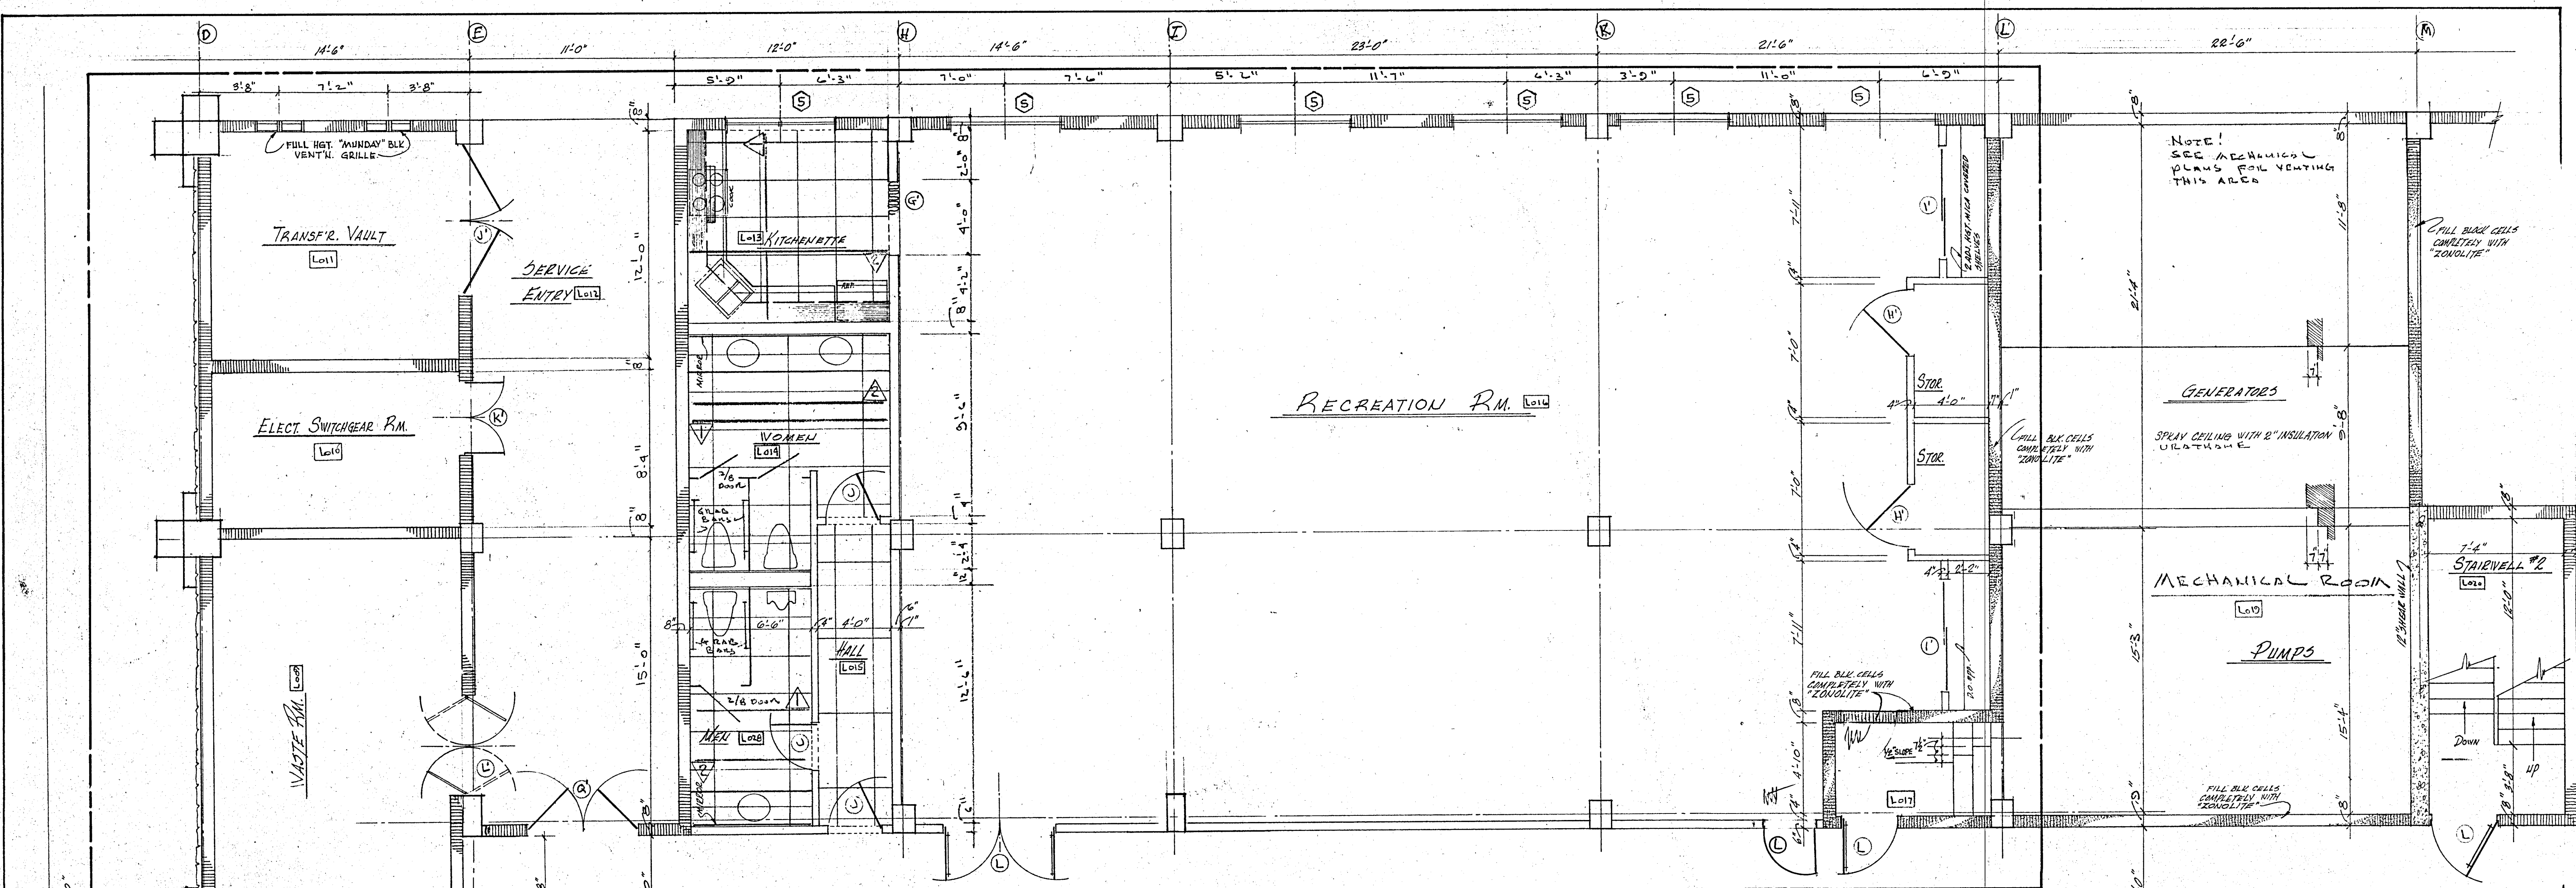

WILLIAM M. FRIEDMAN
AND ASSOCIATES ARCHITECTS, INC



138 S.E. 14TH LAUE
3588044

CHAMPLAIN TOWERS SOUTH
8777 COLLINGS AVE.


A - 135 UNIT COLLEGIUM
COMM. NO. DATE: _____ SHEET

REV. _____


27 OF 30

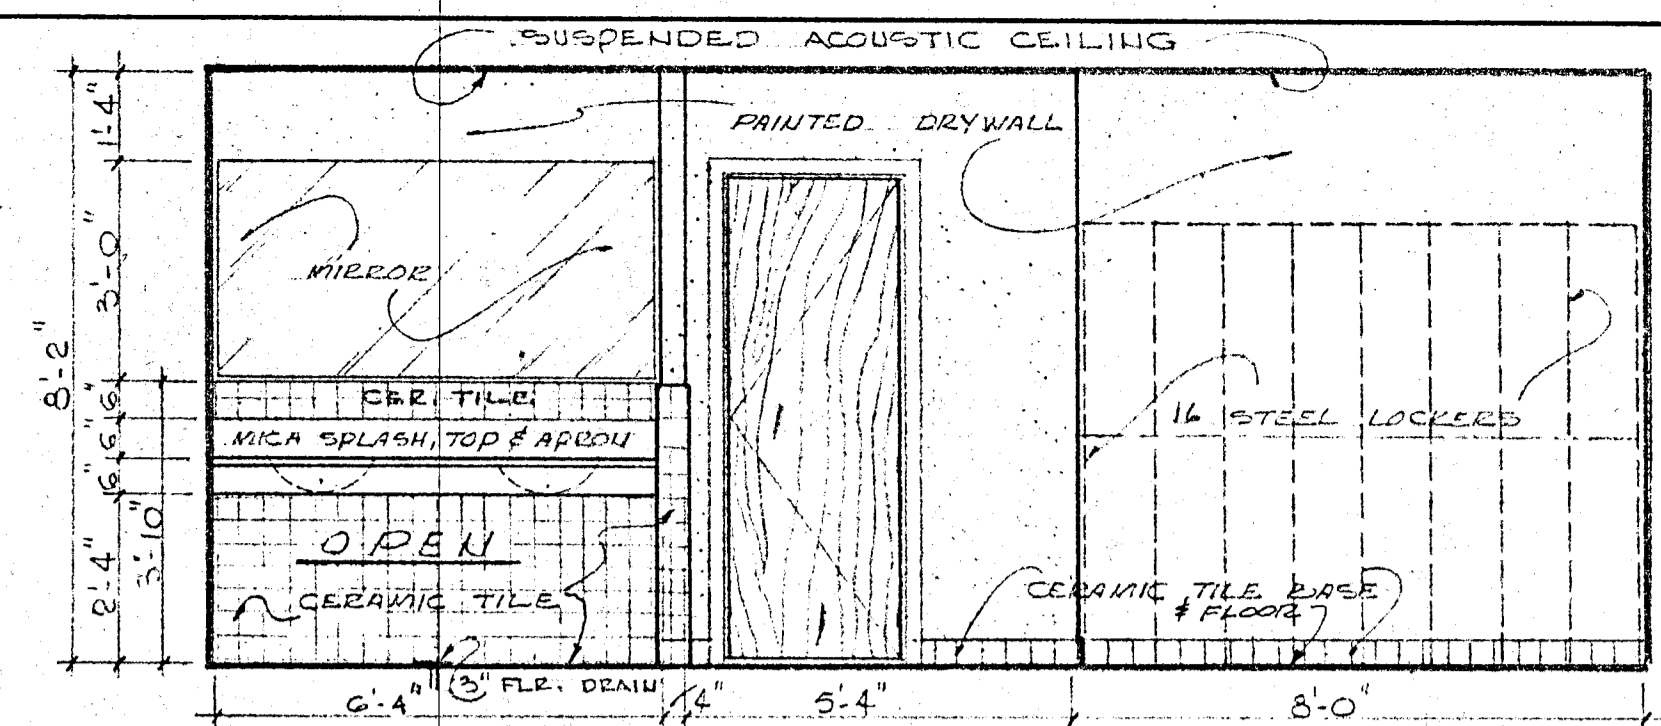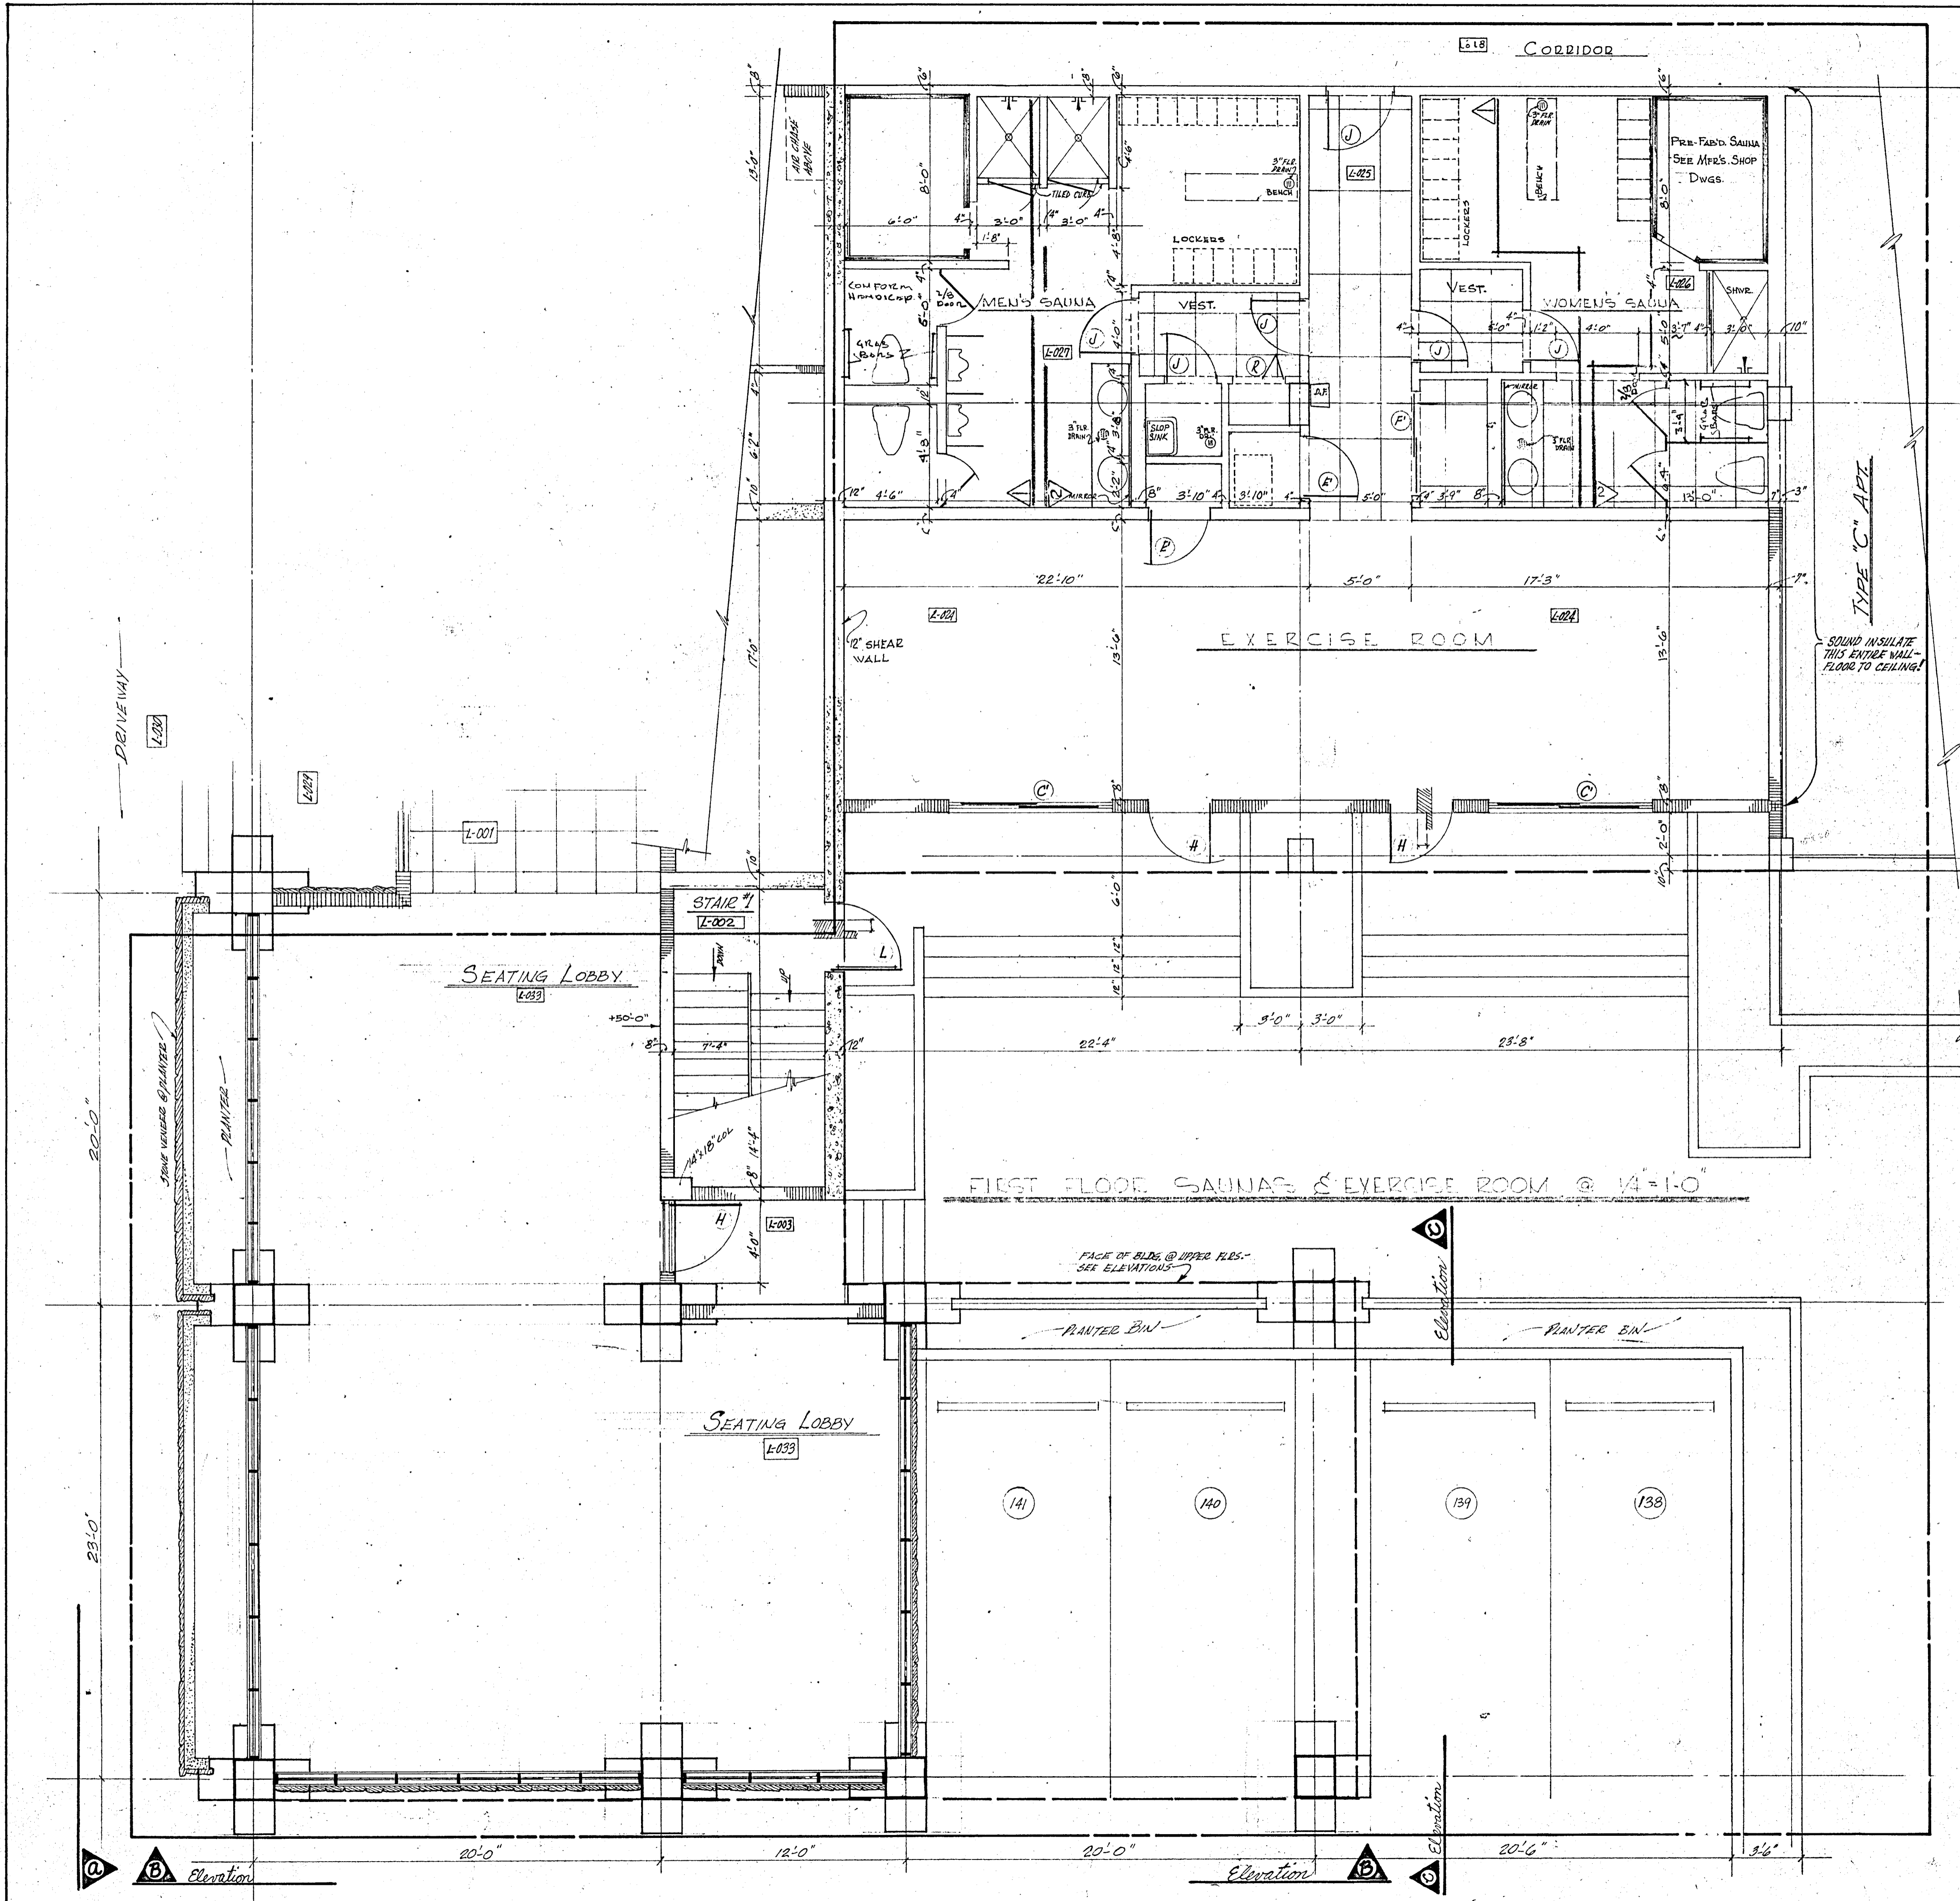


WOMEN'S SAUNA L-026
DETAIL ELEVATION No.-A @ 3/8"=1'-0"

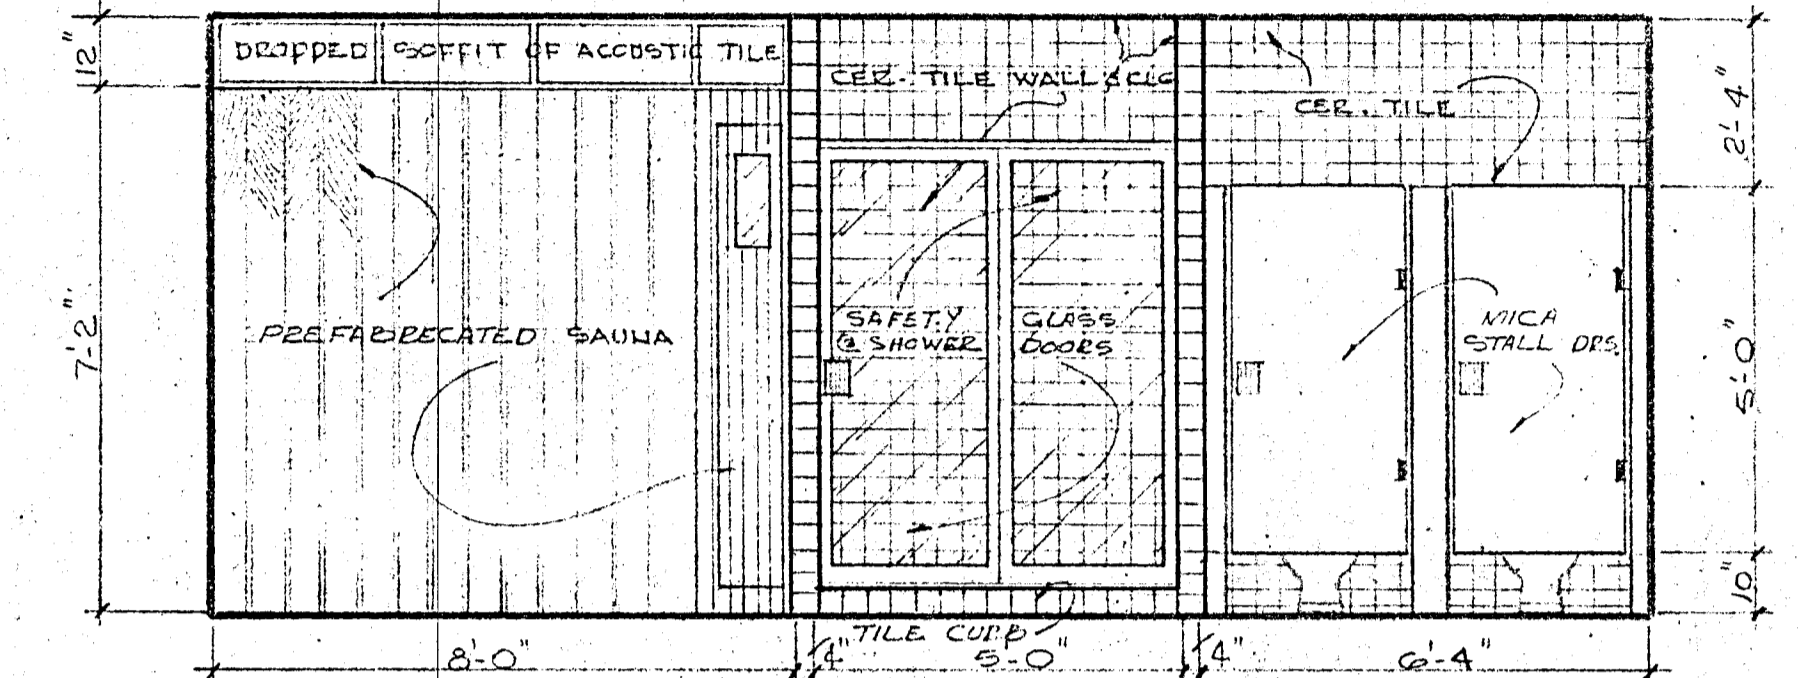

WOMEN'S SAUNA L-026
DETAIL ELEVATION No.-B @ 3/8"=1'-0"

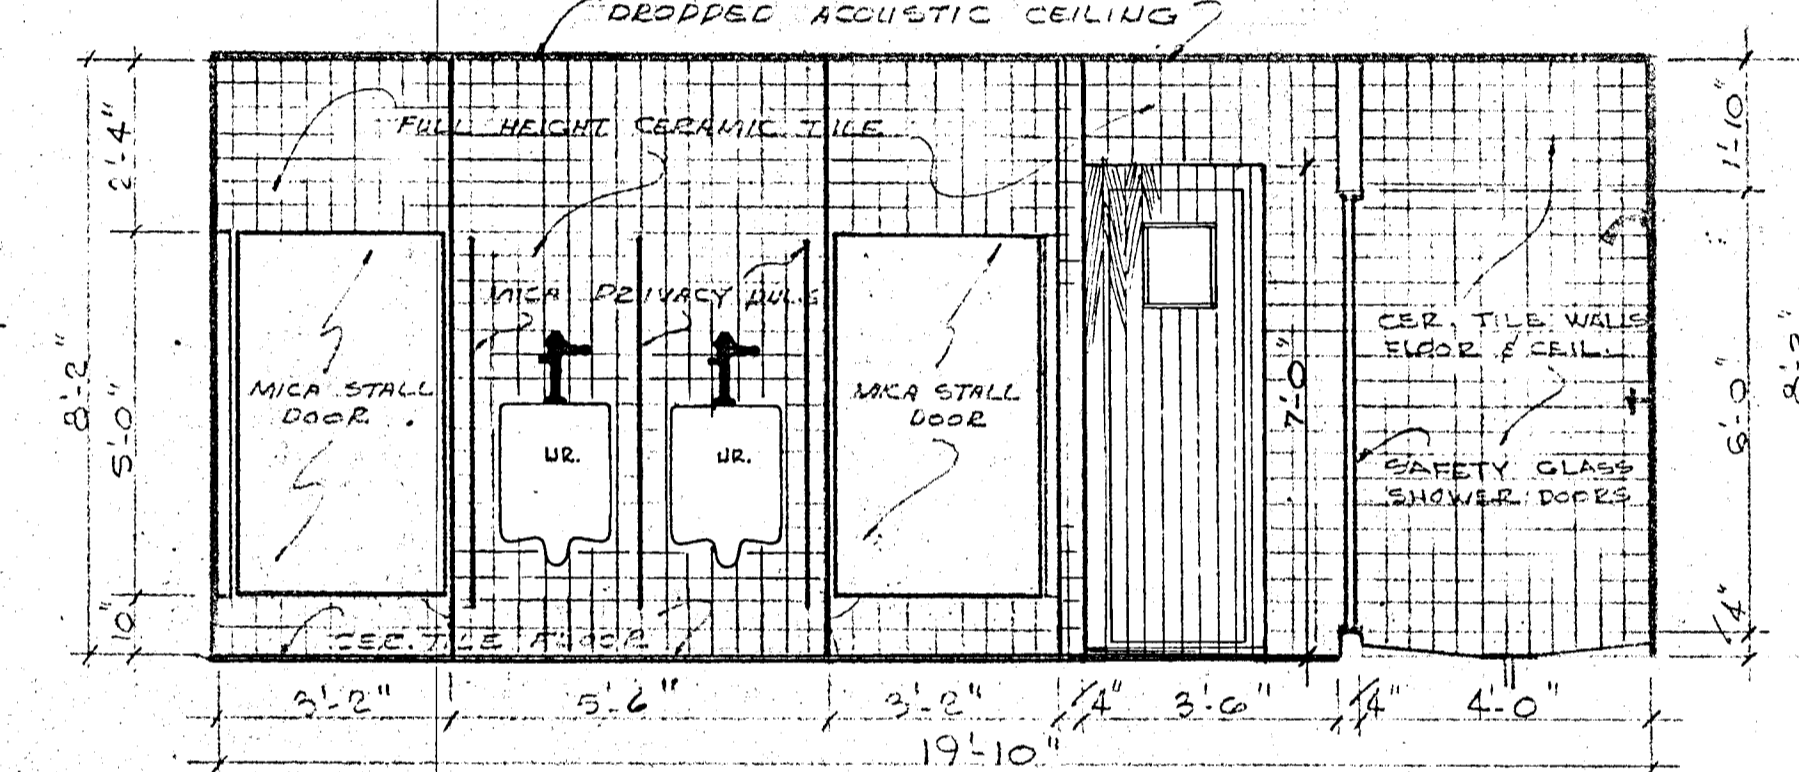

MEN'S SAUNA L-027
DETAIL ELEVATION No.-A @ 3/8"=1'-0"

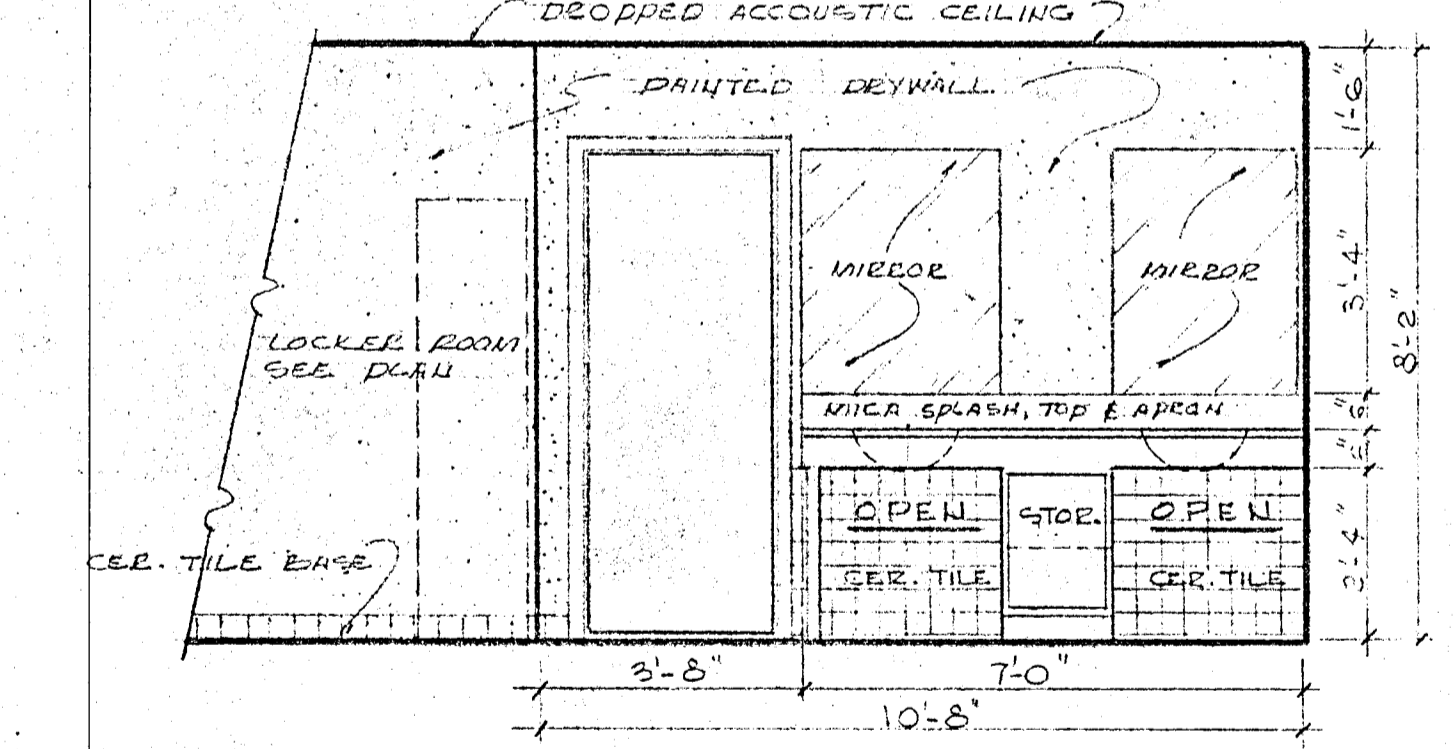



MEN'S SAUNA L-027
DETAIL ELEVATION No.-B @ 3/8"=1'-0"

WILLIAM M. FRIEDMAN
AND ASSOCIATES ARCHITECTS, INC.


138 S.E. 14th LAKE
3588044

CHAMPLAIN TOWERS SOUTH
8777 COLLIS AVE.
A 135 UNIT CONDOMINIUM


COMM. No. DATE: SHEET
REV. 28 OF 3

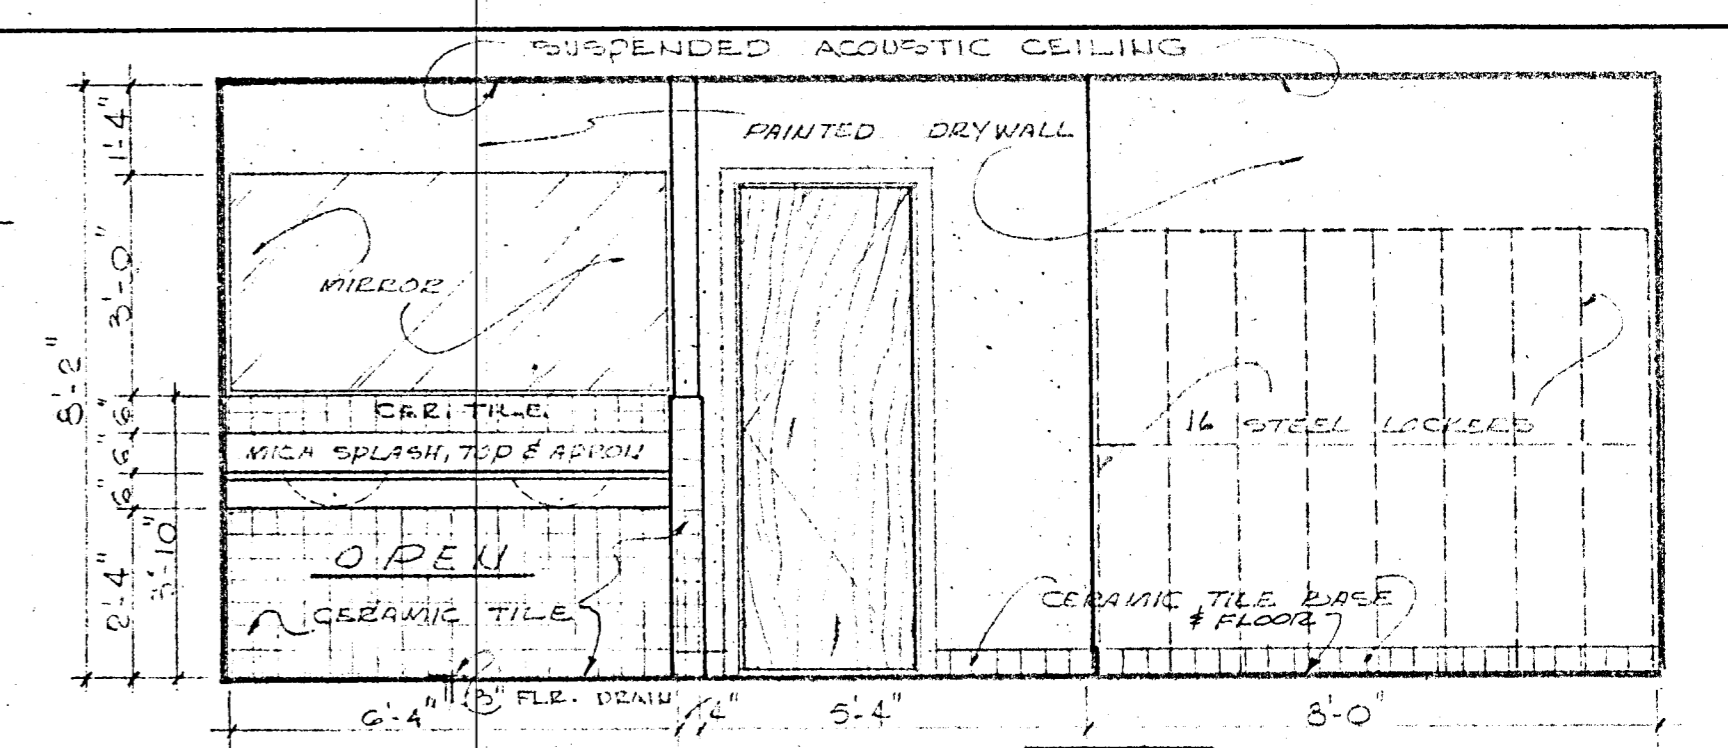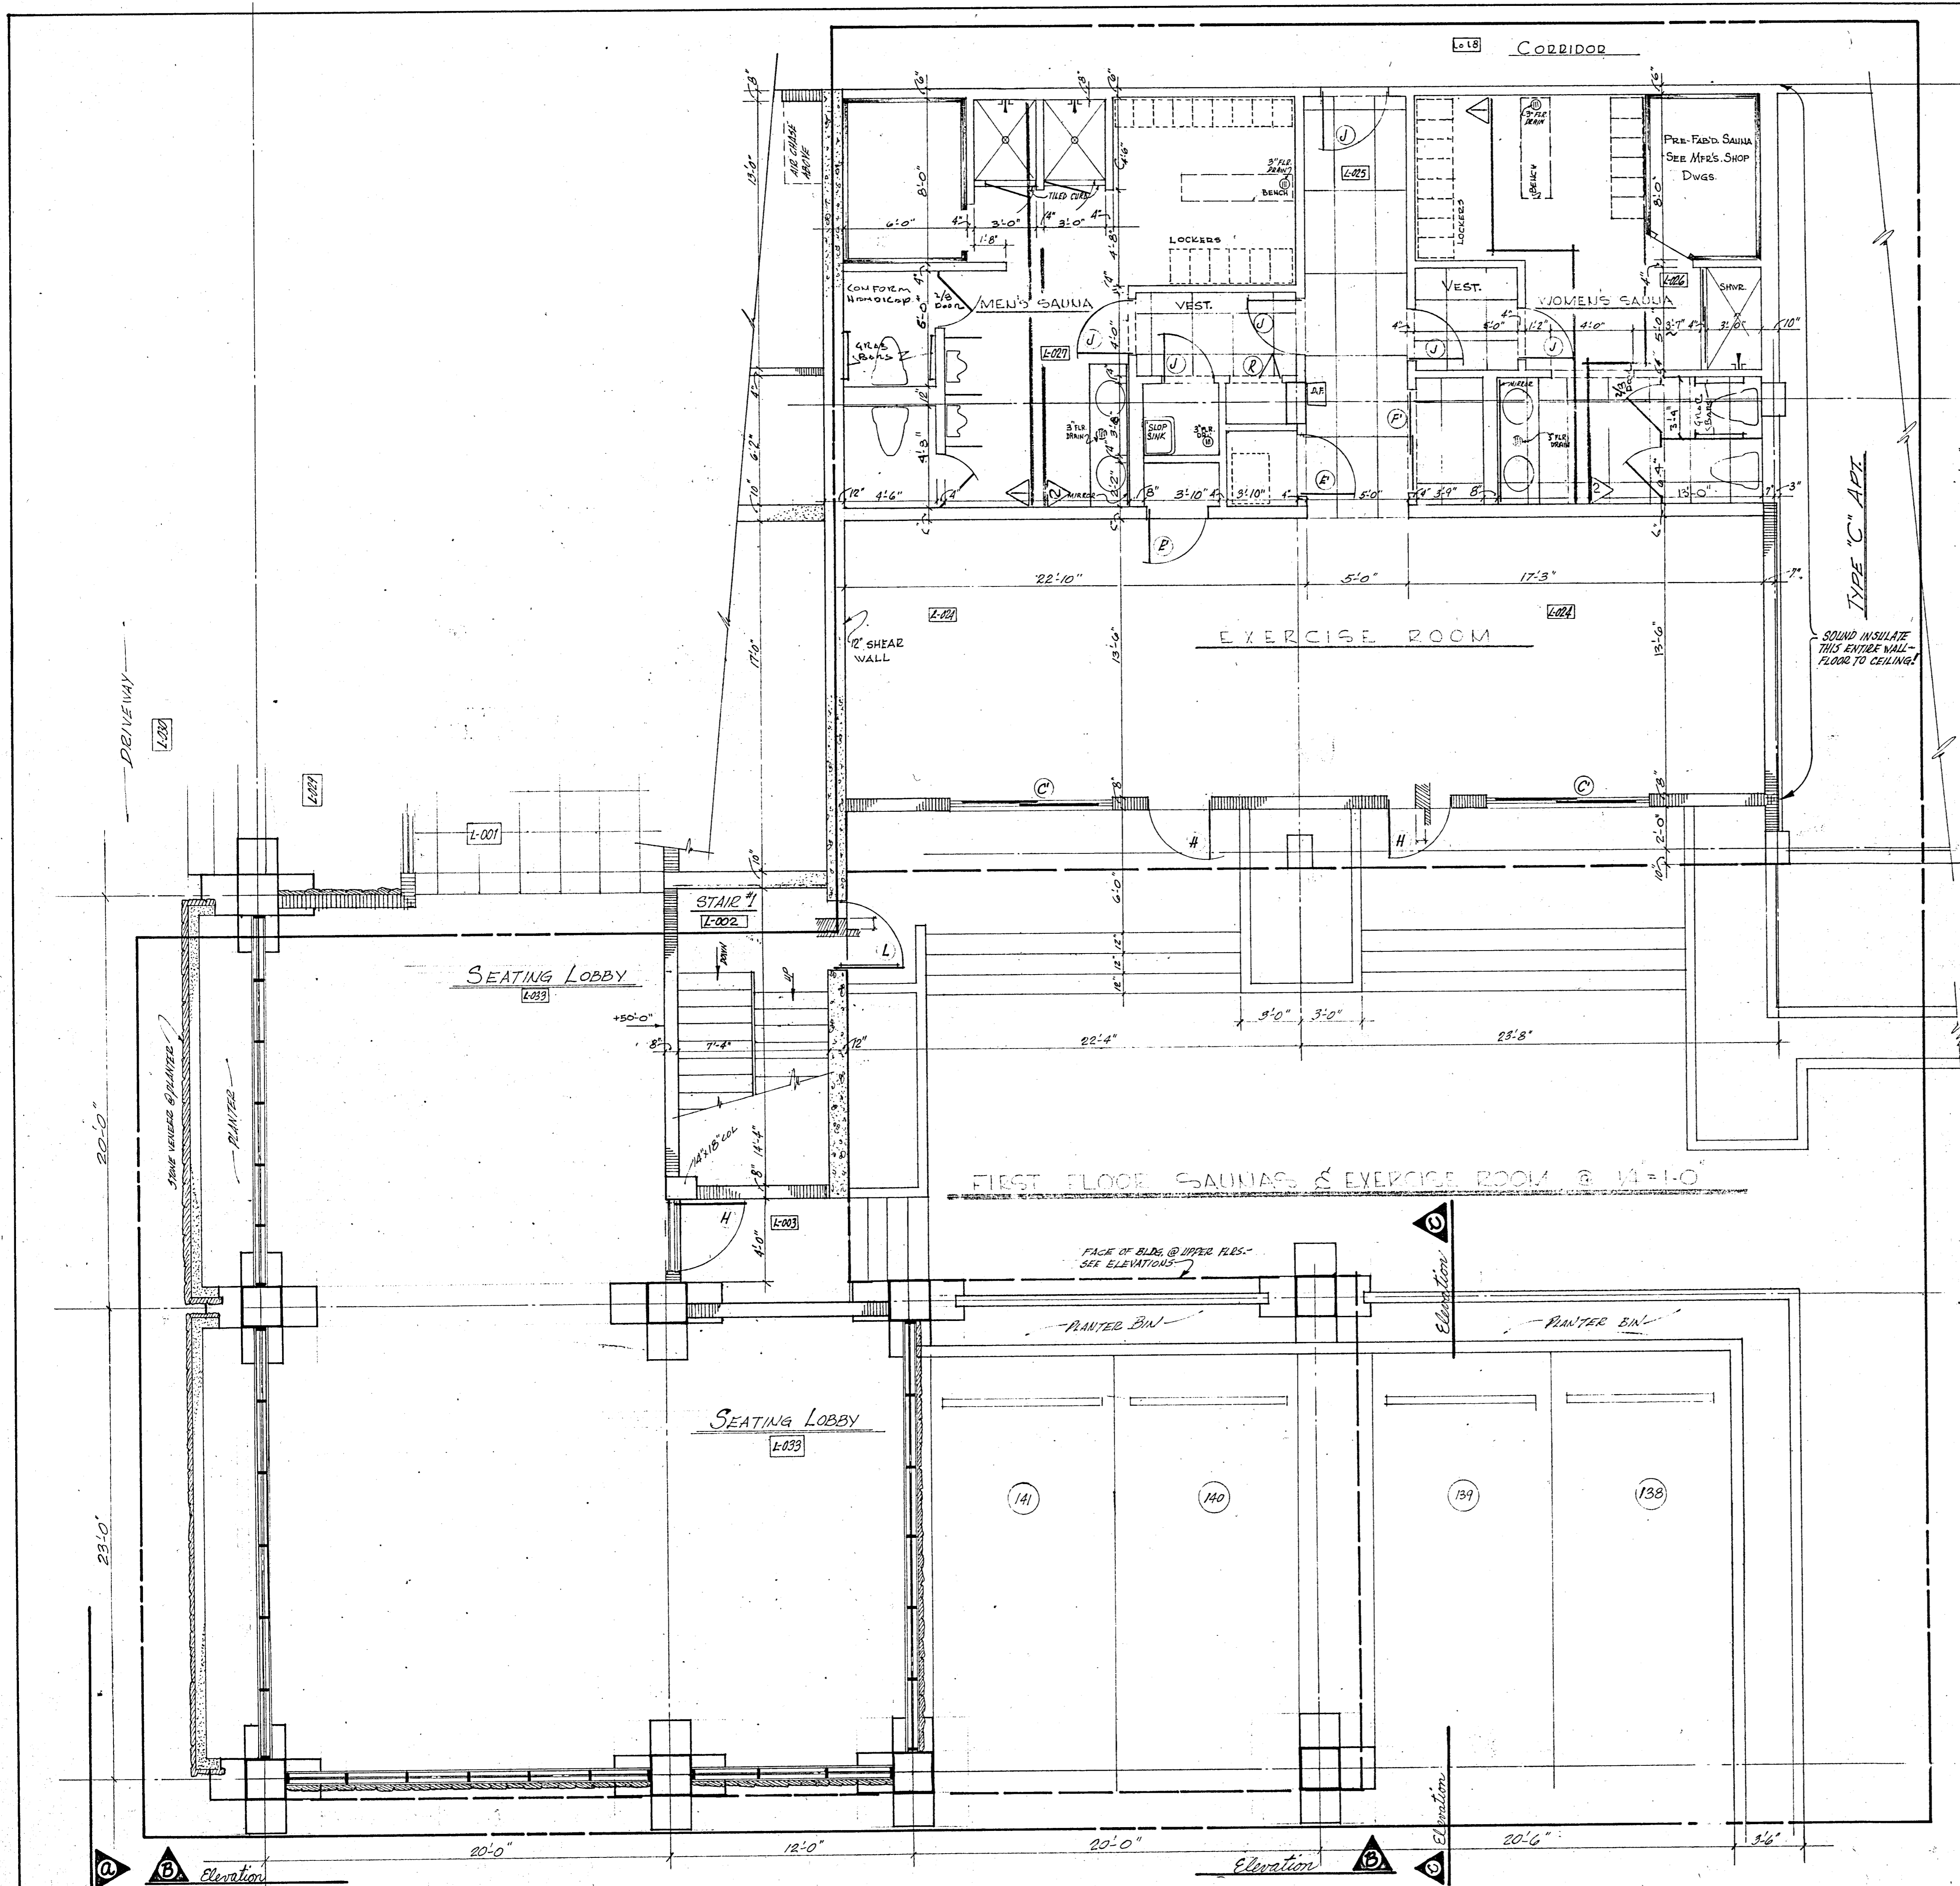


WOMEN'S SAUNA L-026
DETAIL ELEVATION No. - A @ 3/8" = 1'-0"

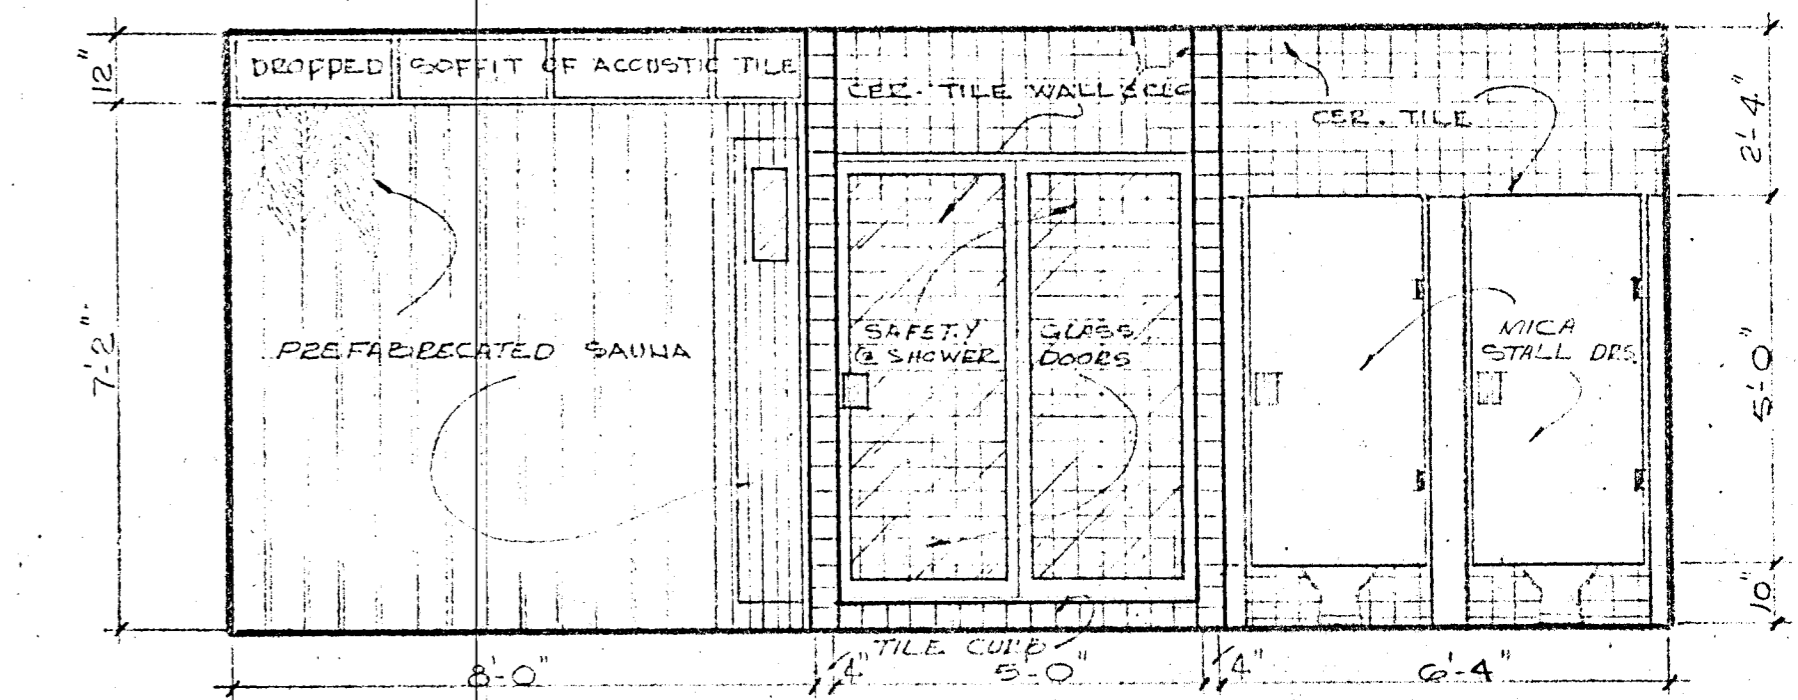

WOMEN'S SAUNA L-026
DETAIL ELEVATION No. - B @ 3/8" = 1'-0"

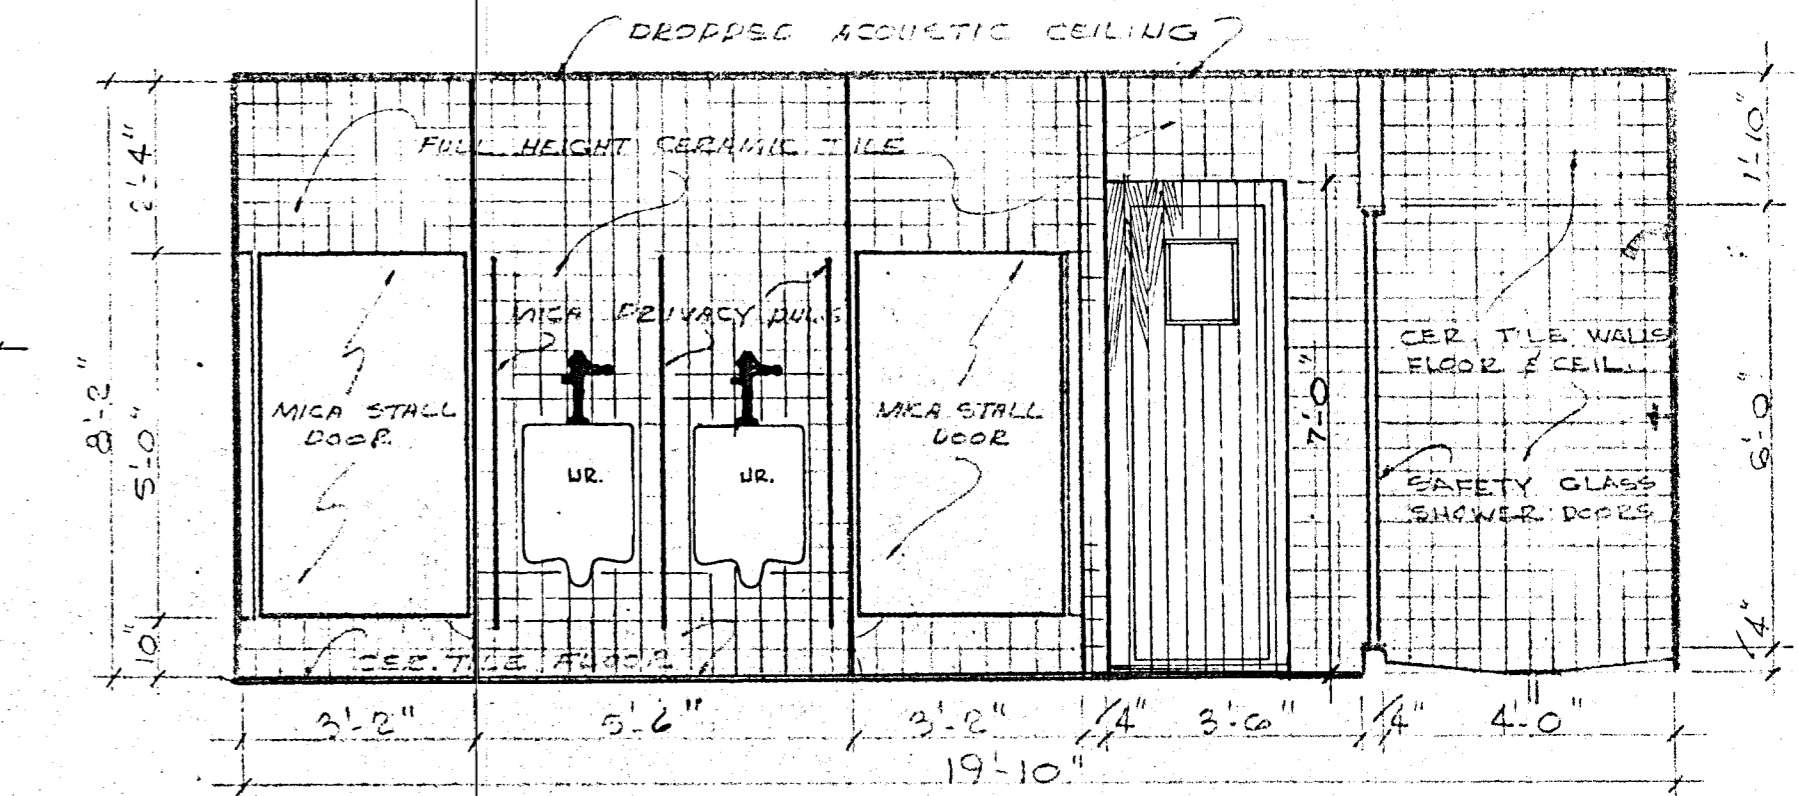

MEN'S SAUNA L-027
DETAIL ELEVATION No. - A @ 3/8" = 1'-0"

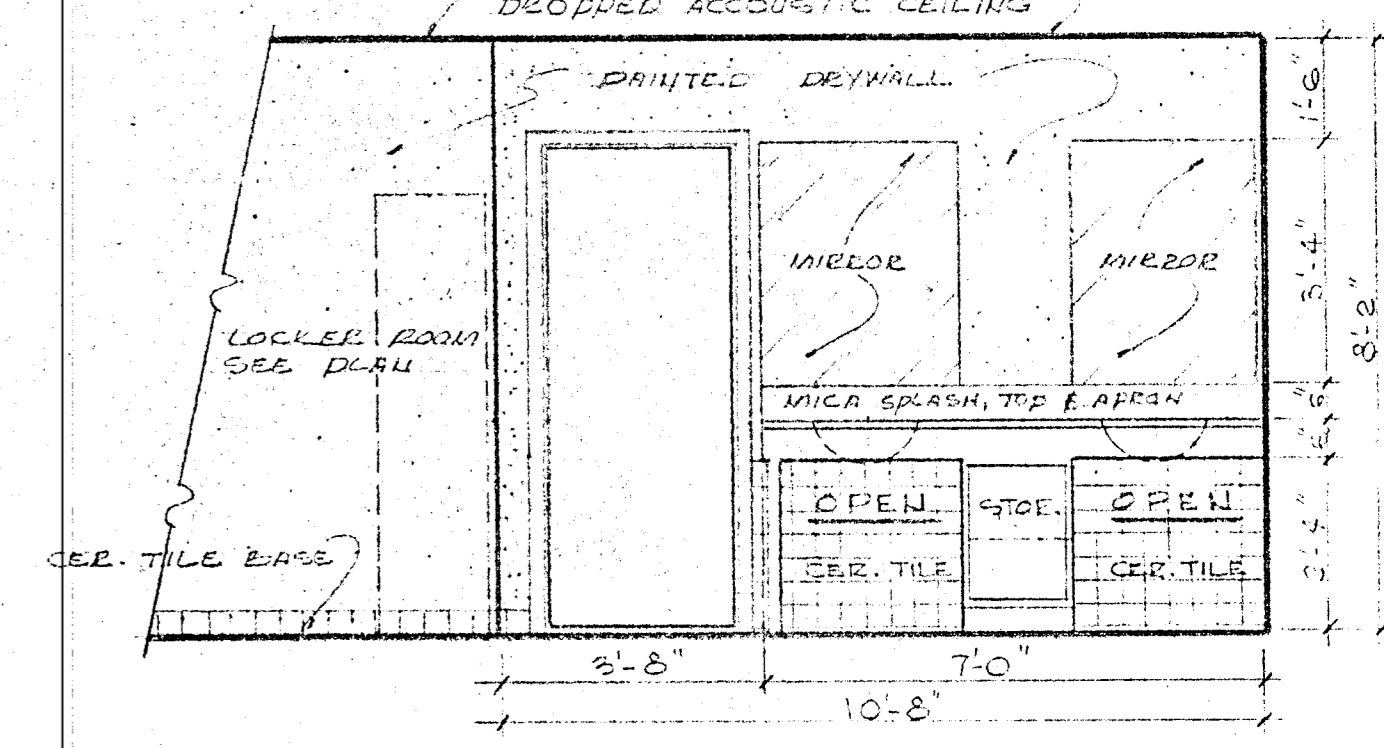


MEN'S SAUNA L-027
DETAIL ELEVATION No. - B @ 3/8" = 1'-0"

WILLIAM M. FRIEDMAN
AND ASSOCIATES ARCHITECTS, INC.


128 S.E. 14TH LANE
3558044

CHAMPLAIN TOWERS SOUTH
8777 COLIUS AVE.
A 125 UNIT CONDOMINIUM


COMM. No. DATE: *[Signature]* SHEET
REV. 28 OF 30

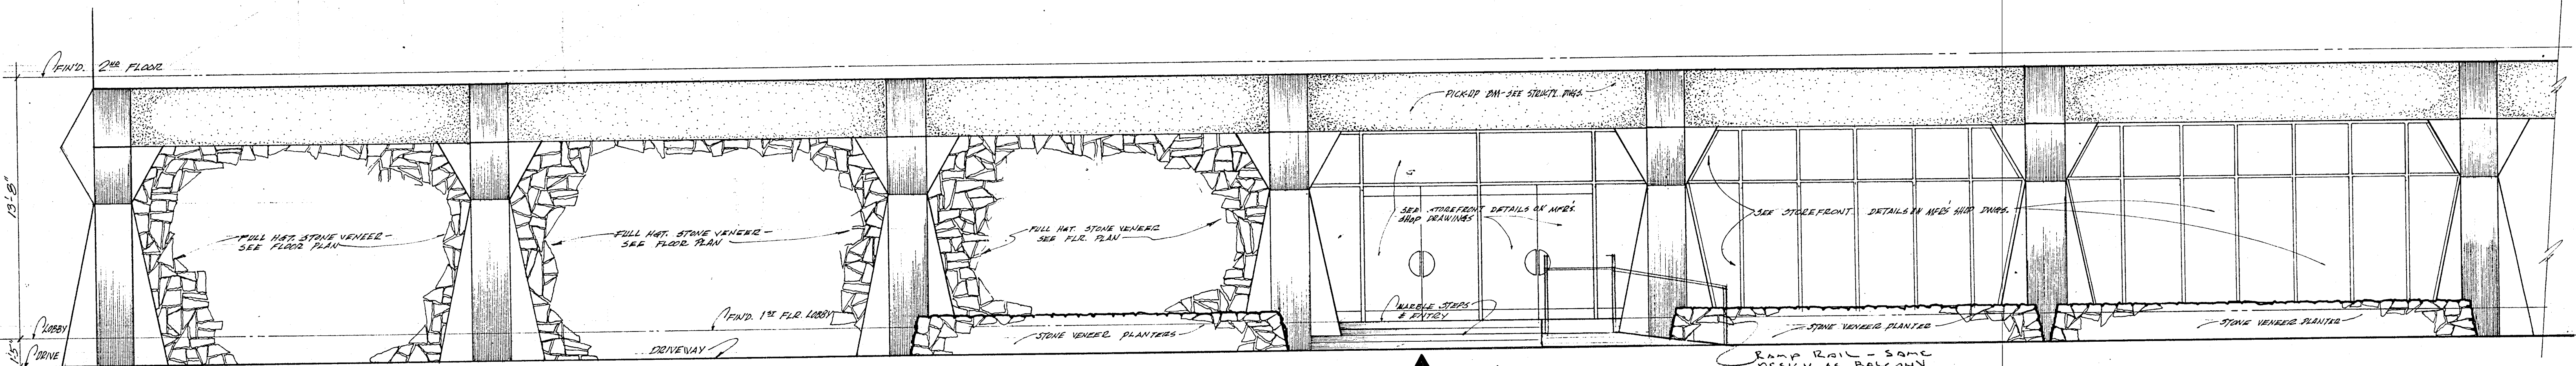



DETAIL ELEVATION A @ 1/4" = 1'-0"

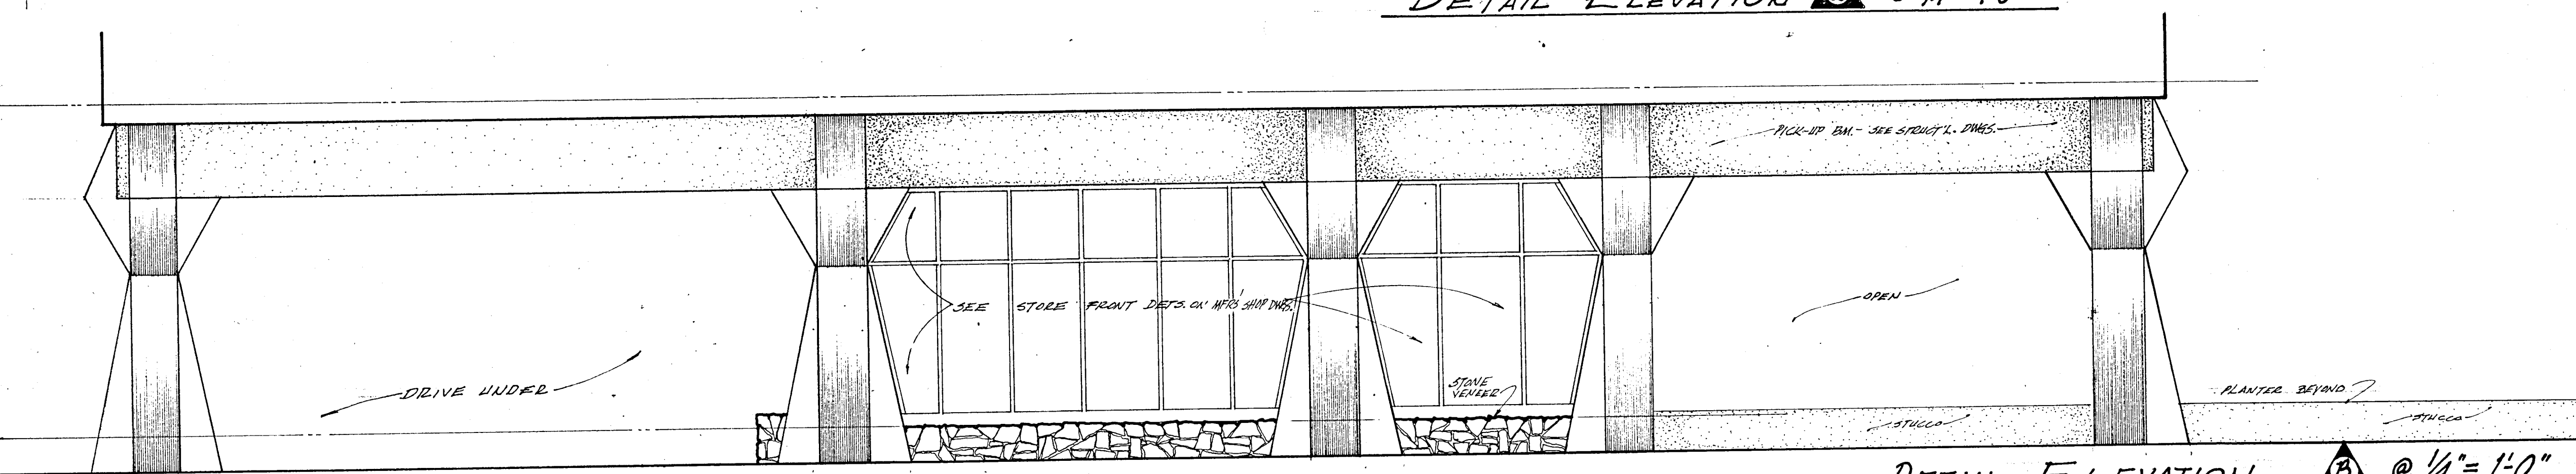


DETAIL ELEVATION B @ 1/4" = 1'-0"

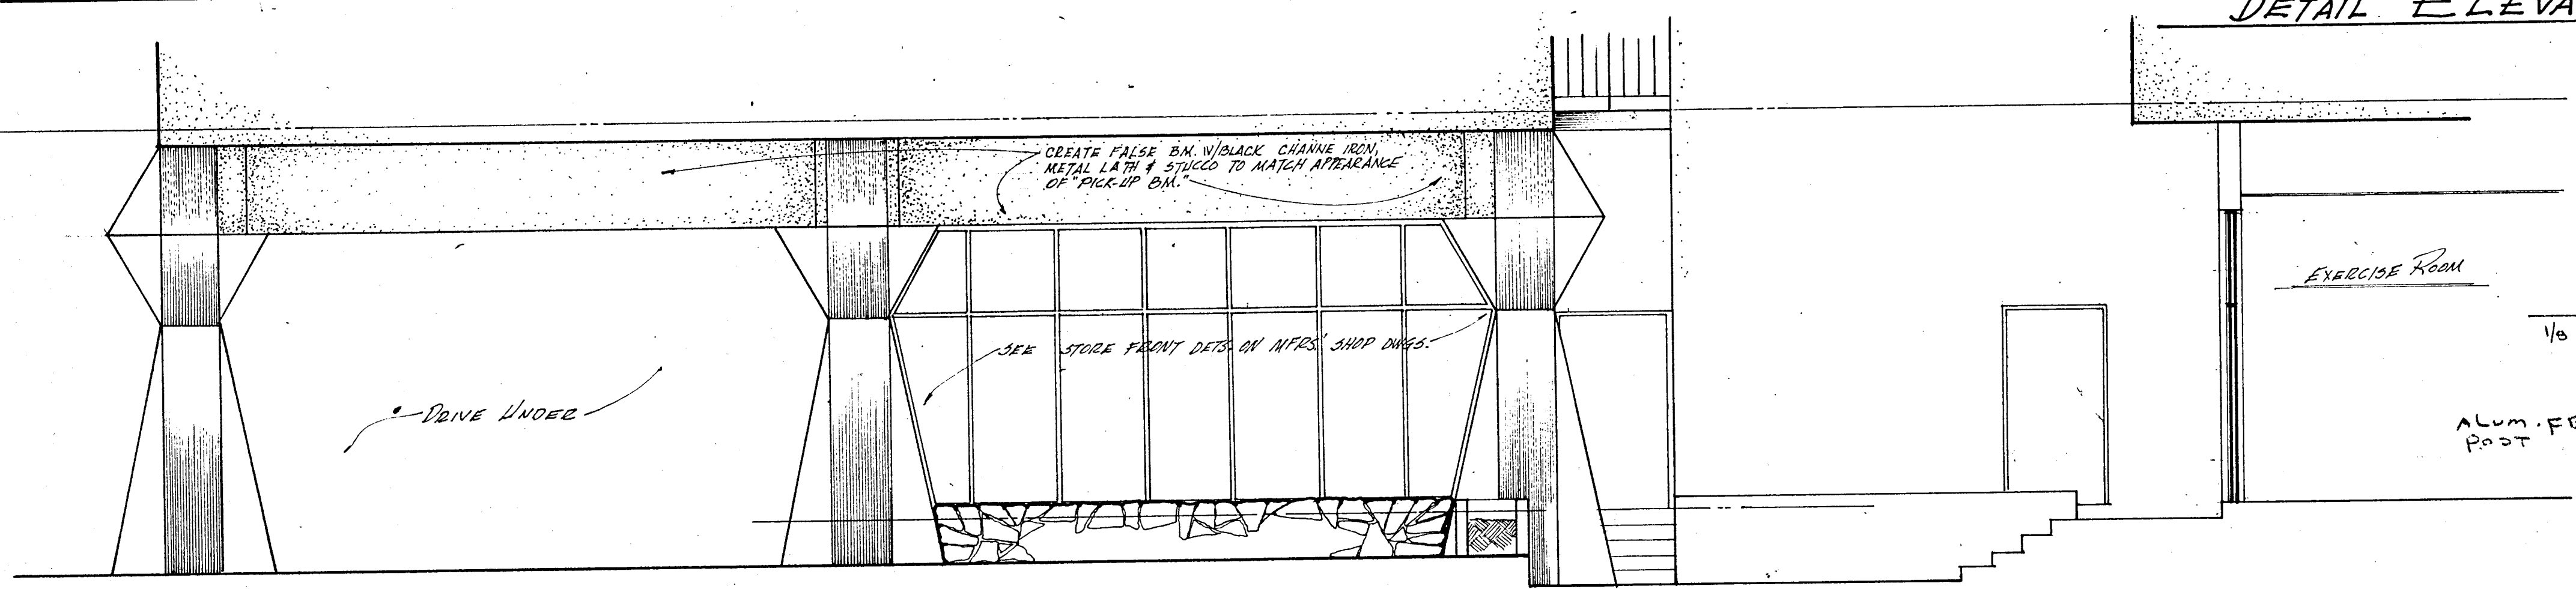

DETAIL ELEVATION C @ 1/4" = 1'-0"

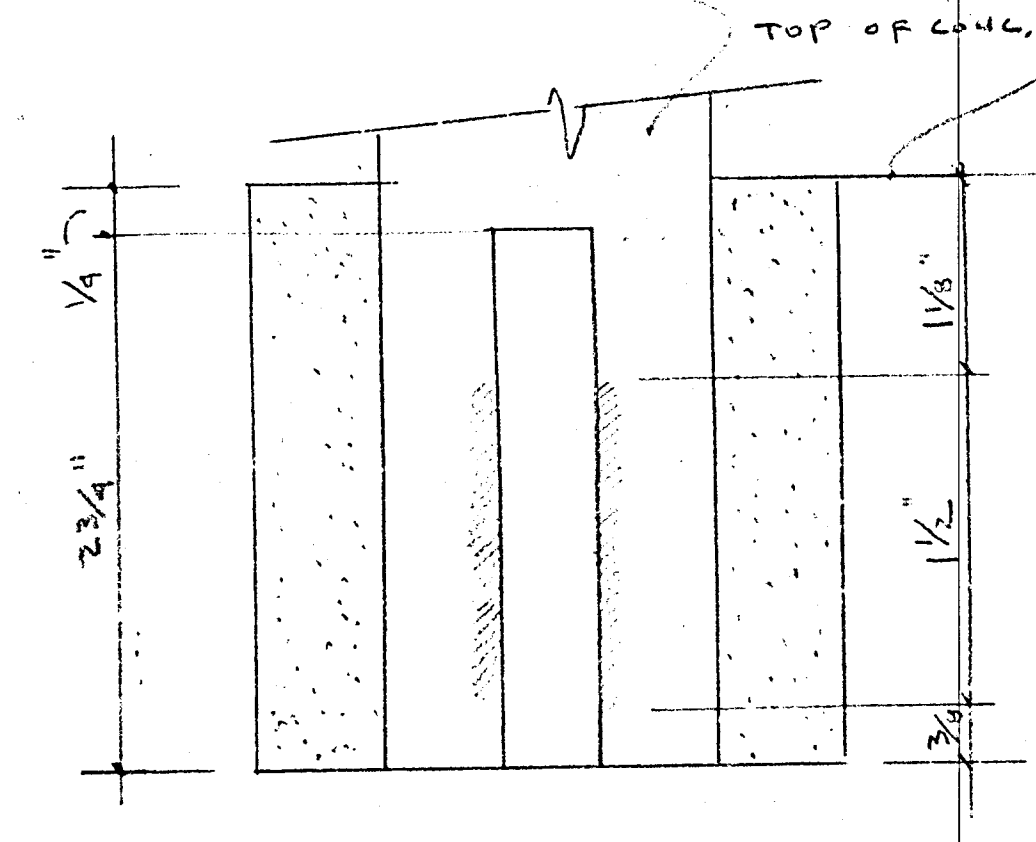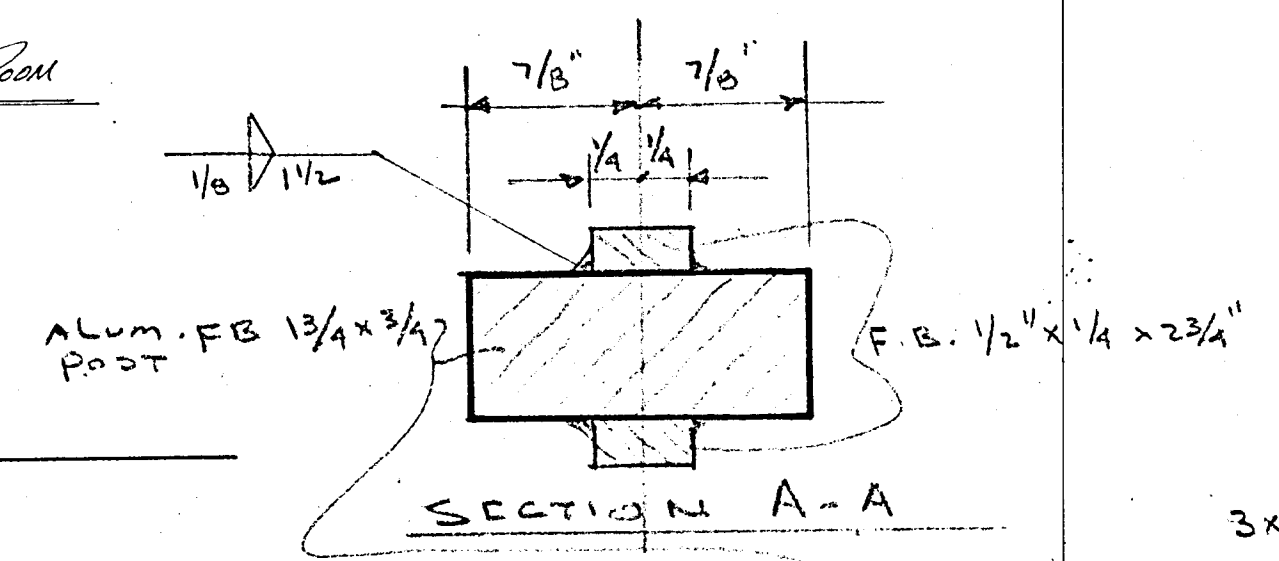


RAIL POST FULL SIZE
RAILING DETAILS

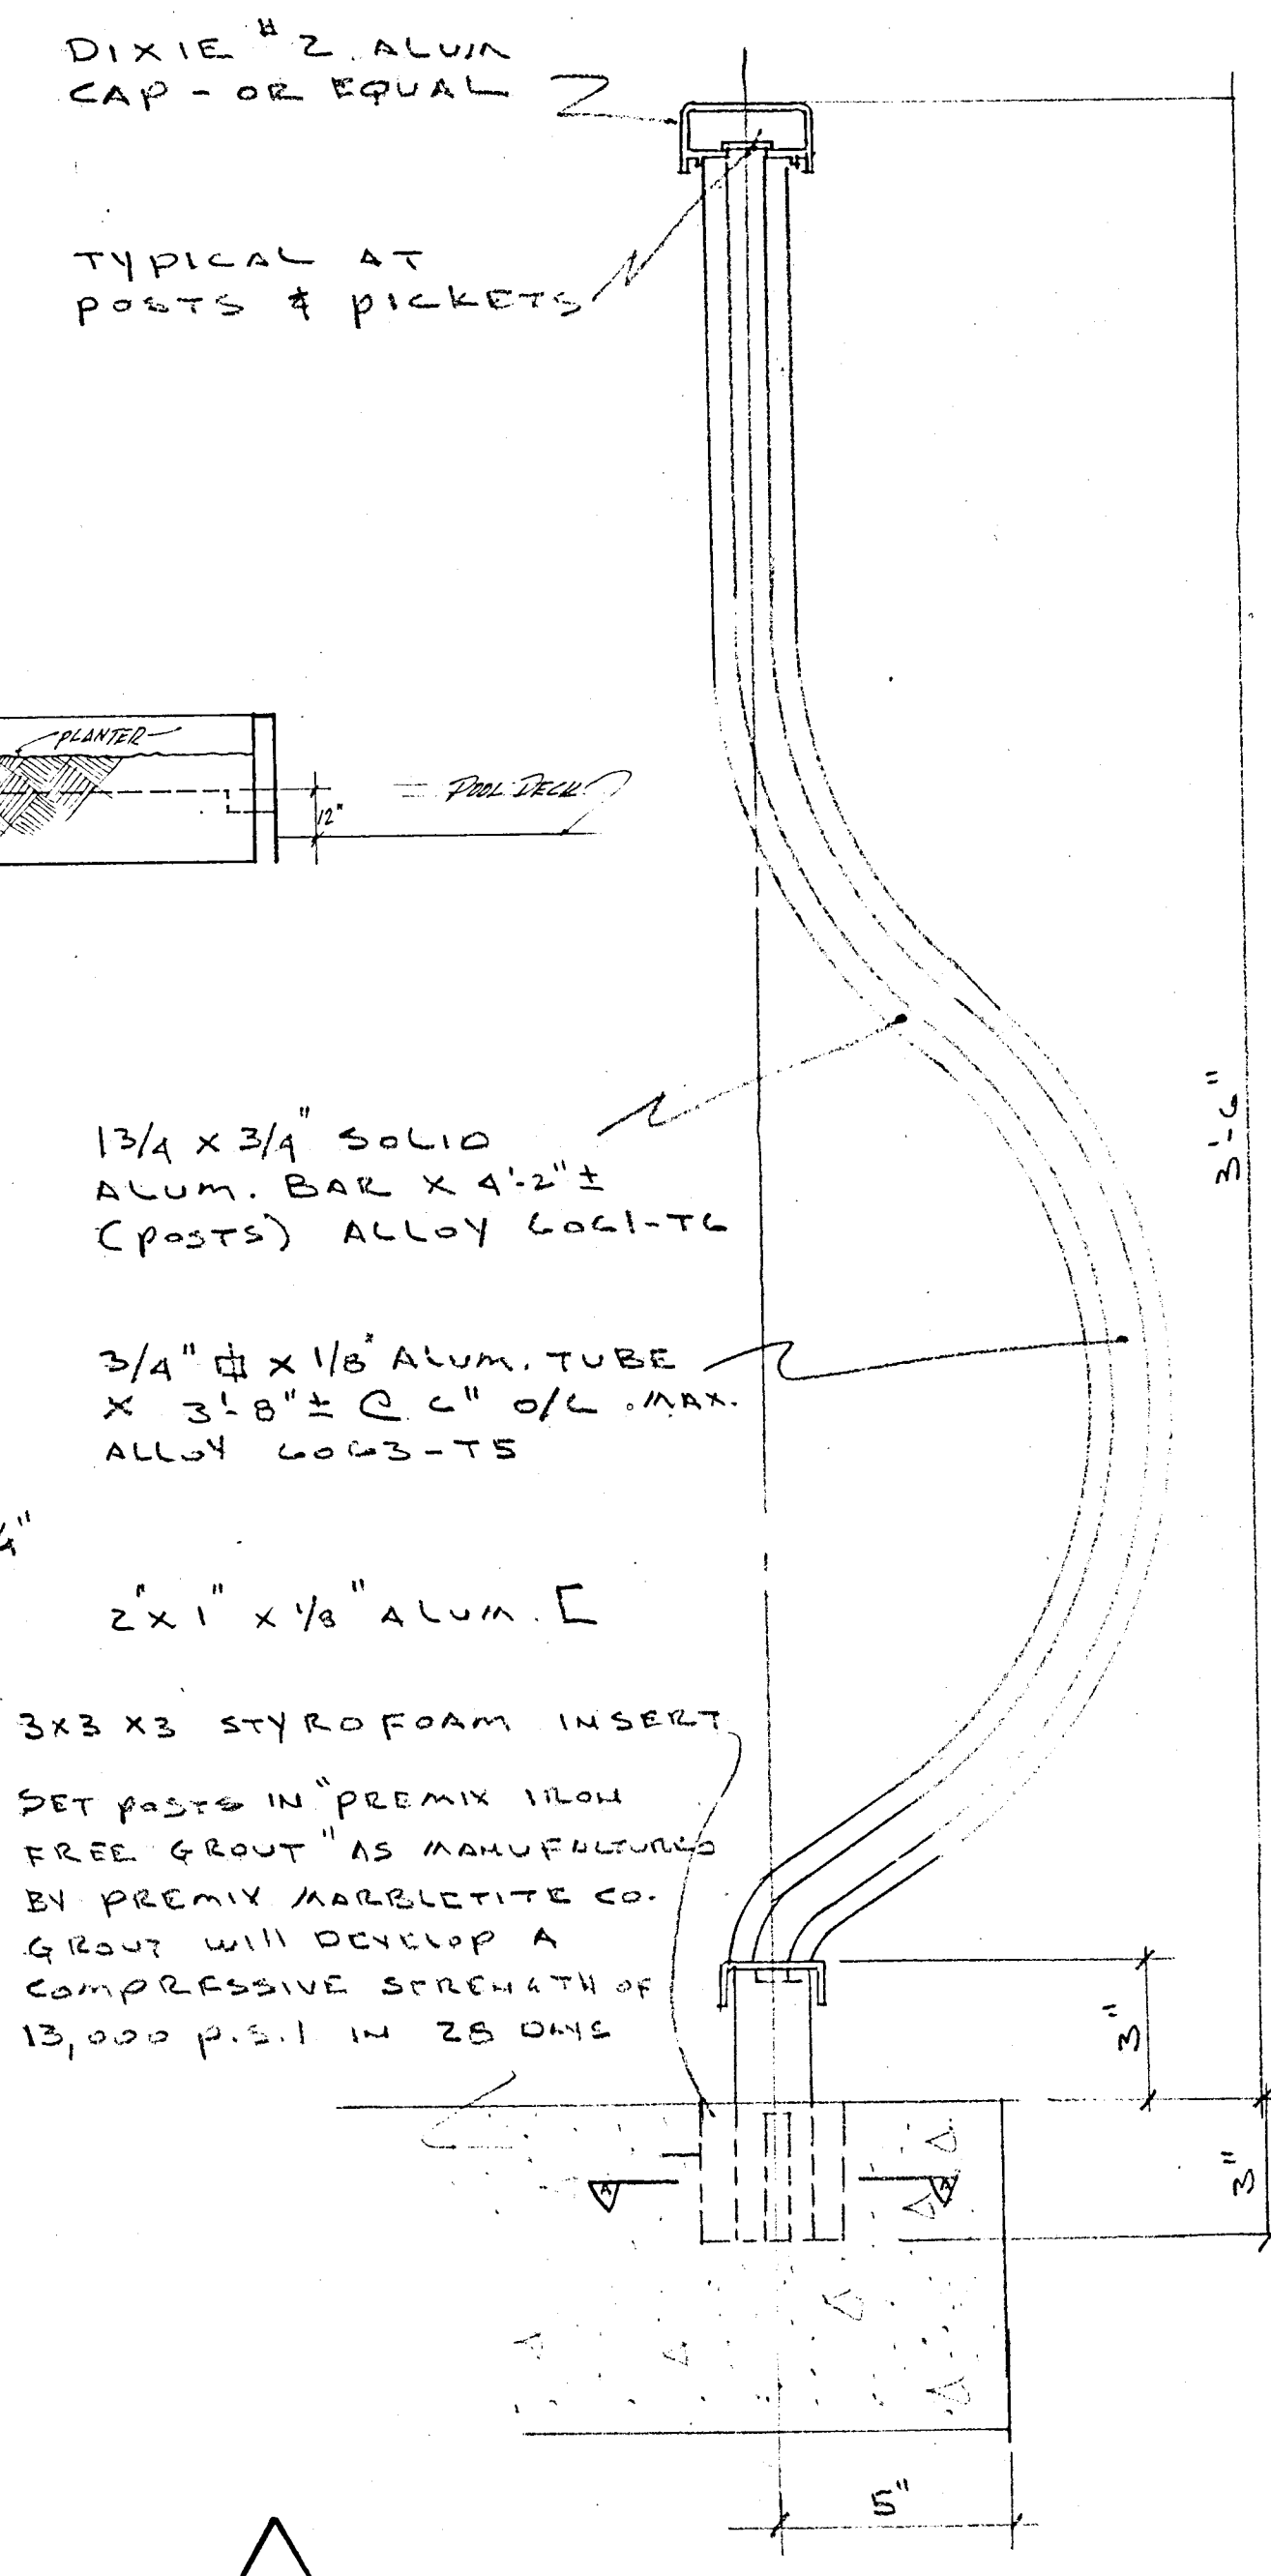


WILLIAM M. FRIEDMAN
& ASSOCIATES ARCHITECTS, INC.
138 S.E. 14TH LANE
2588044

CHAMPLAIN TOWERS SOUTH
877 COLLINS AVE.
A 195 UNIT CONDOMINIUM


COMM. No. DATE: SHEET
REV. 29 OF 30

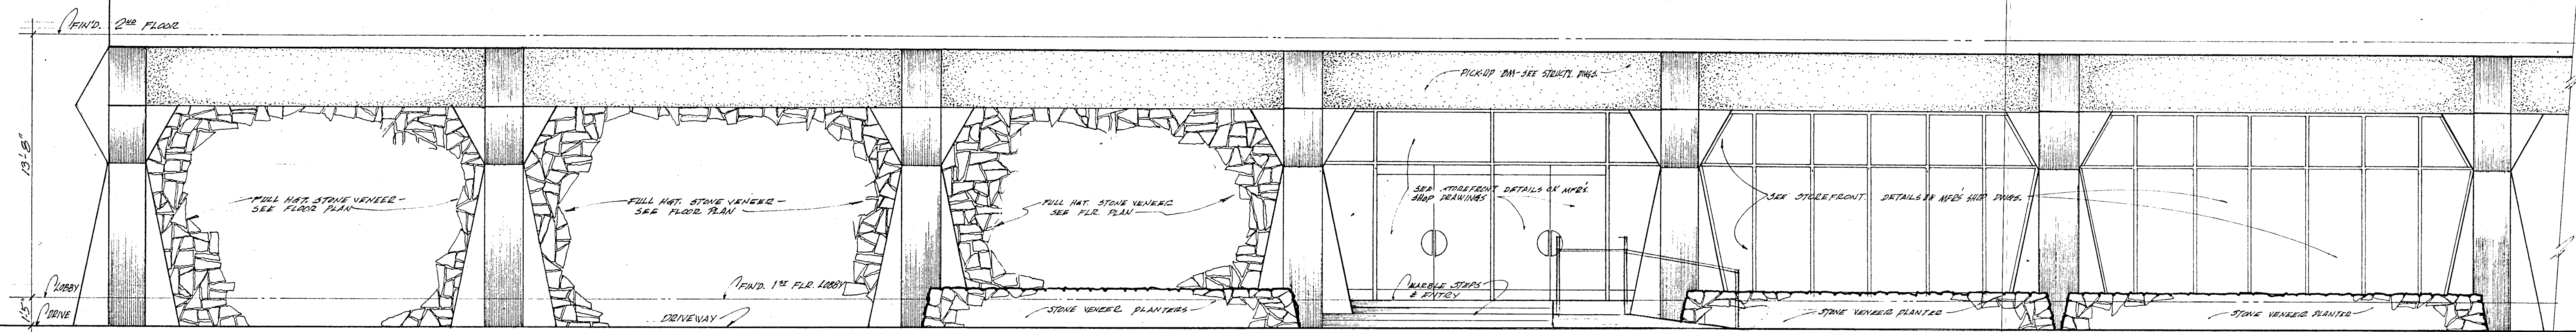


DETAIL ELEVATION **A** @ 1/4" = 1'-0"

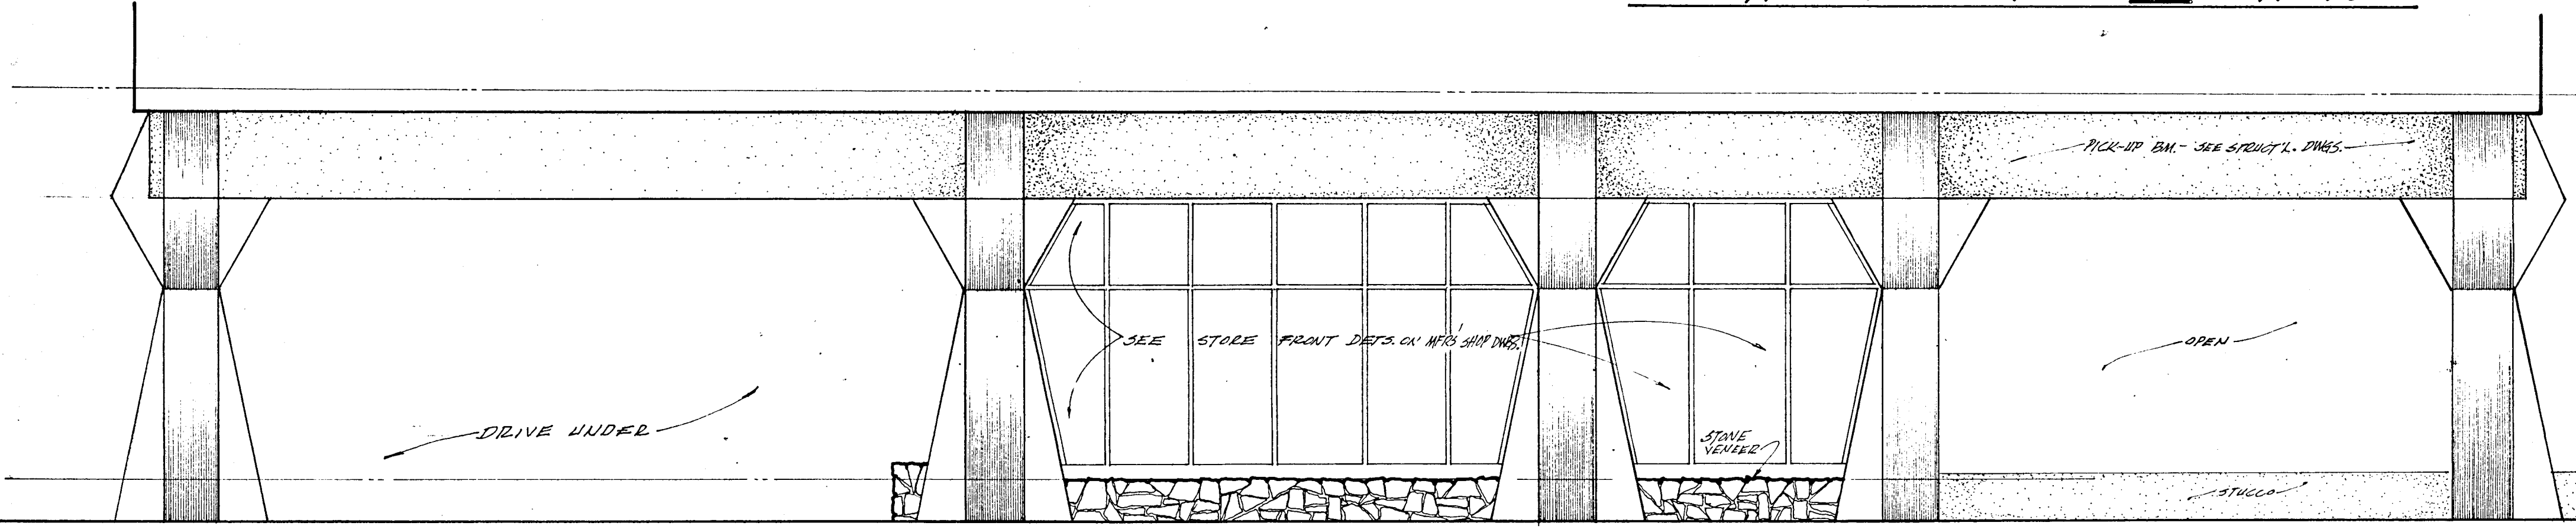

DETAIL ELEVATION **B** @ 1/4" = 1'-0"

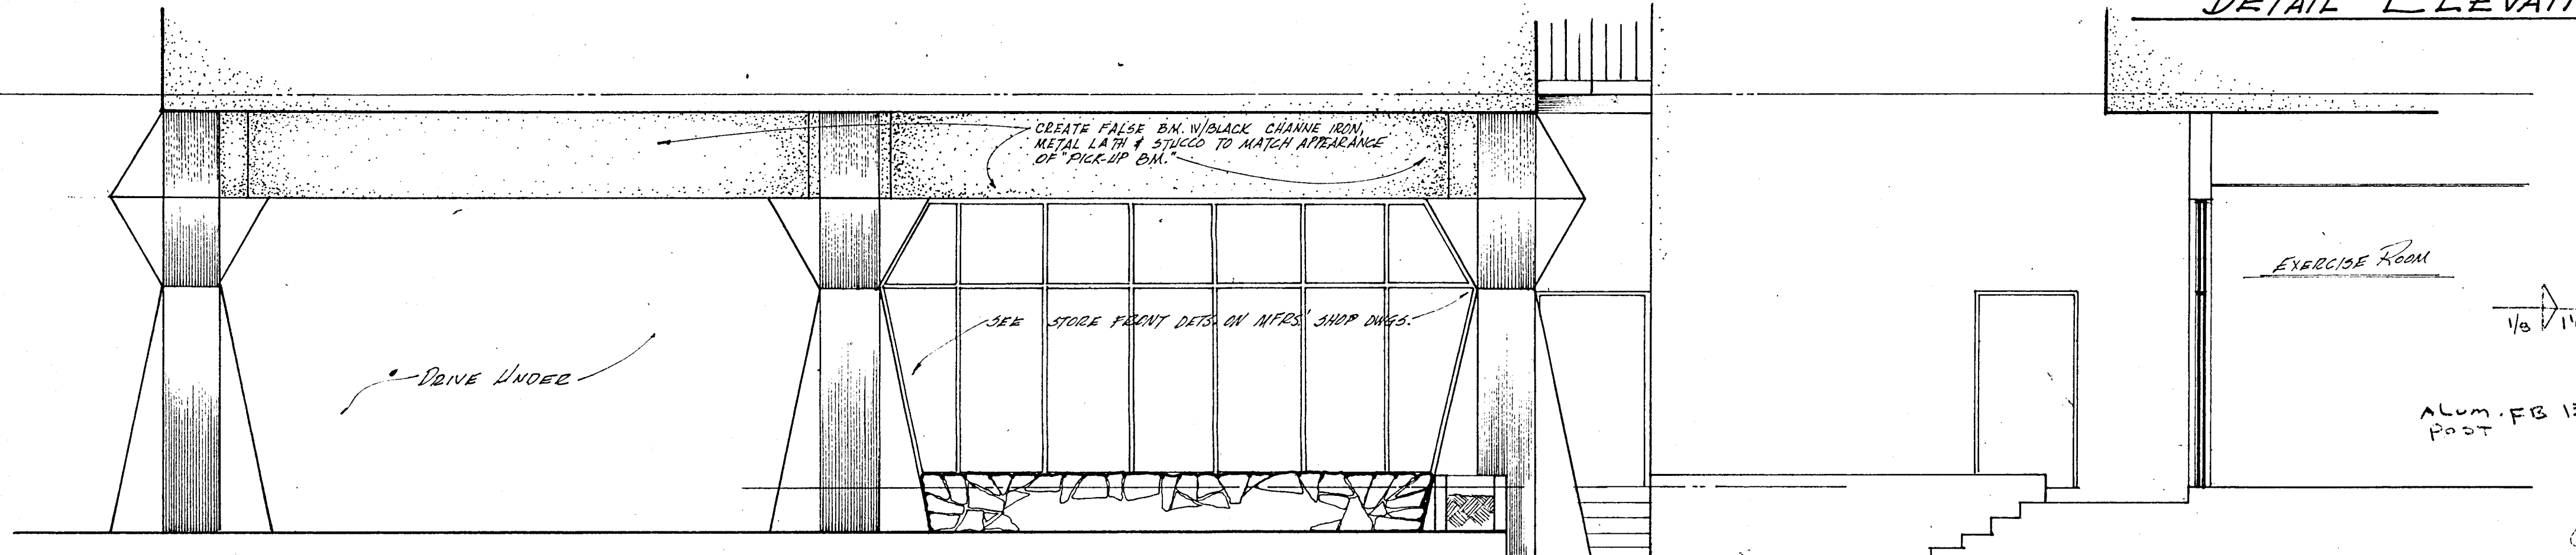

DETAIL ELEVATION **C** @ 1/4" = 1'-0"

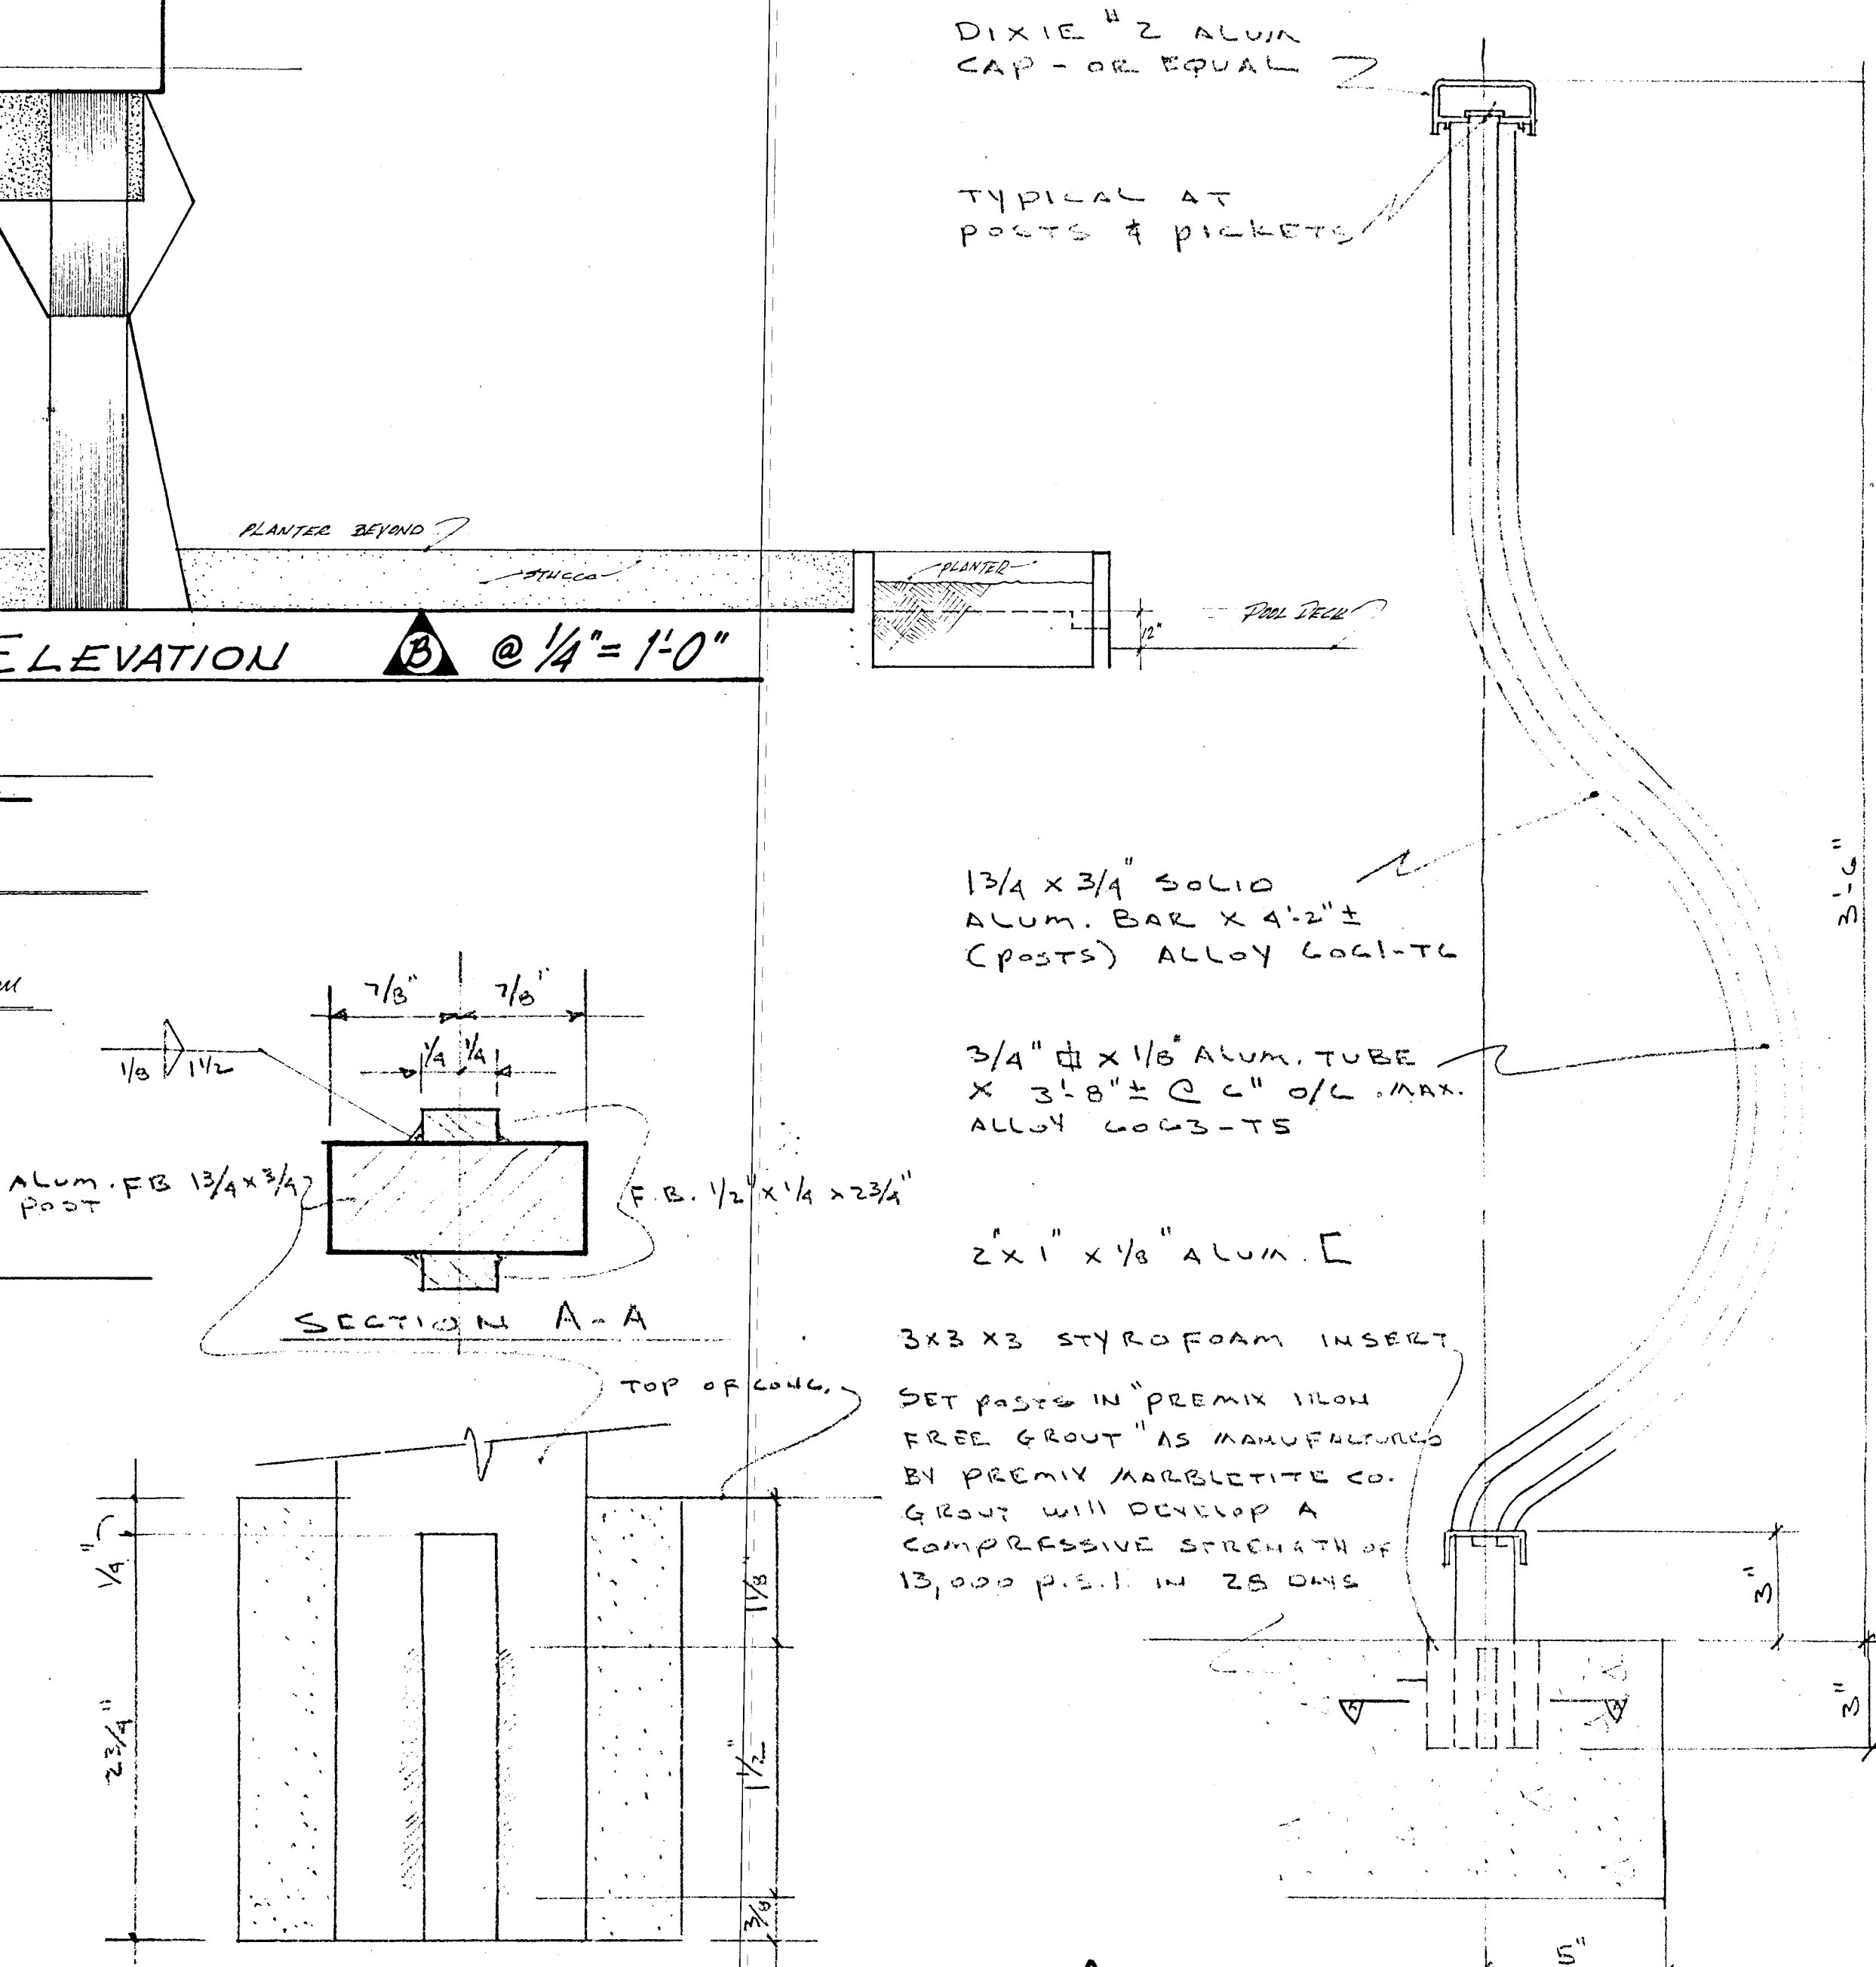

RAILING DETAILS



WILLIAM M. FEINDMAN & ASSOCIATES ARCHITECTS, INC.

138 S.E. 16TH LANE
3323014


CHARLENE TOWER'S SOUTH
8771 COLLINS BLVD.

COMM. No. 04768


29 OF 30

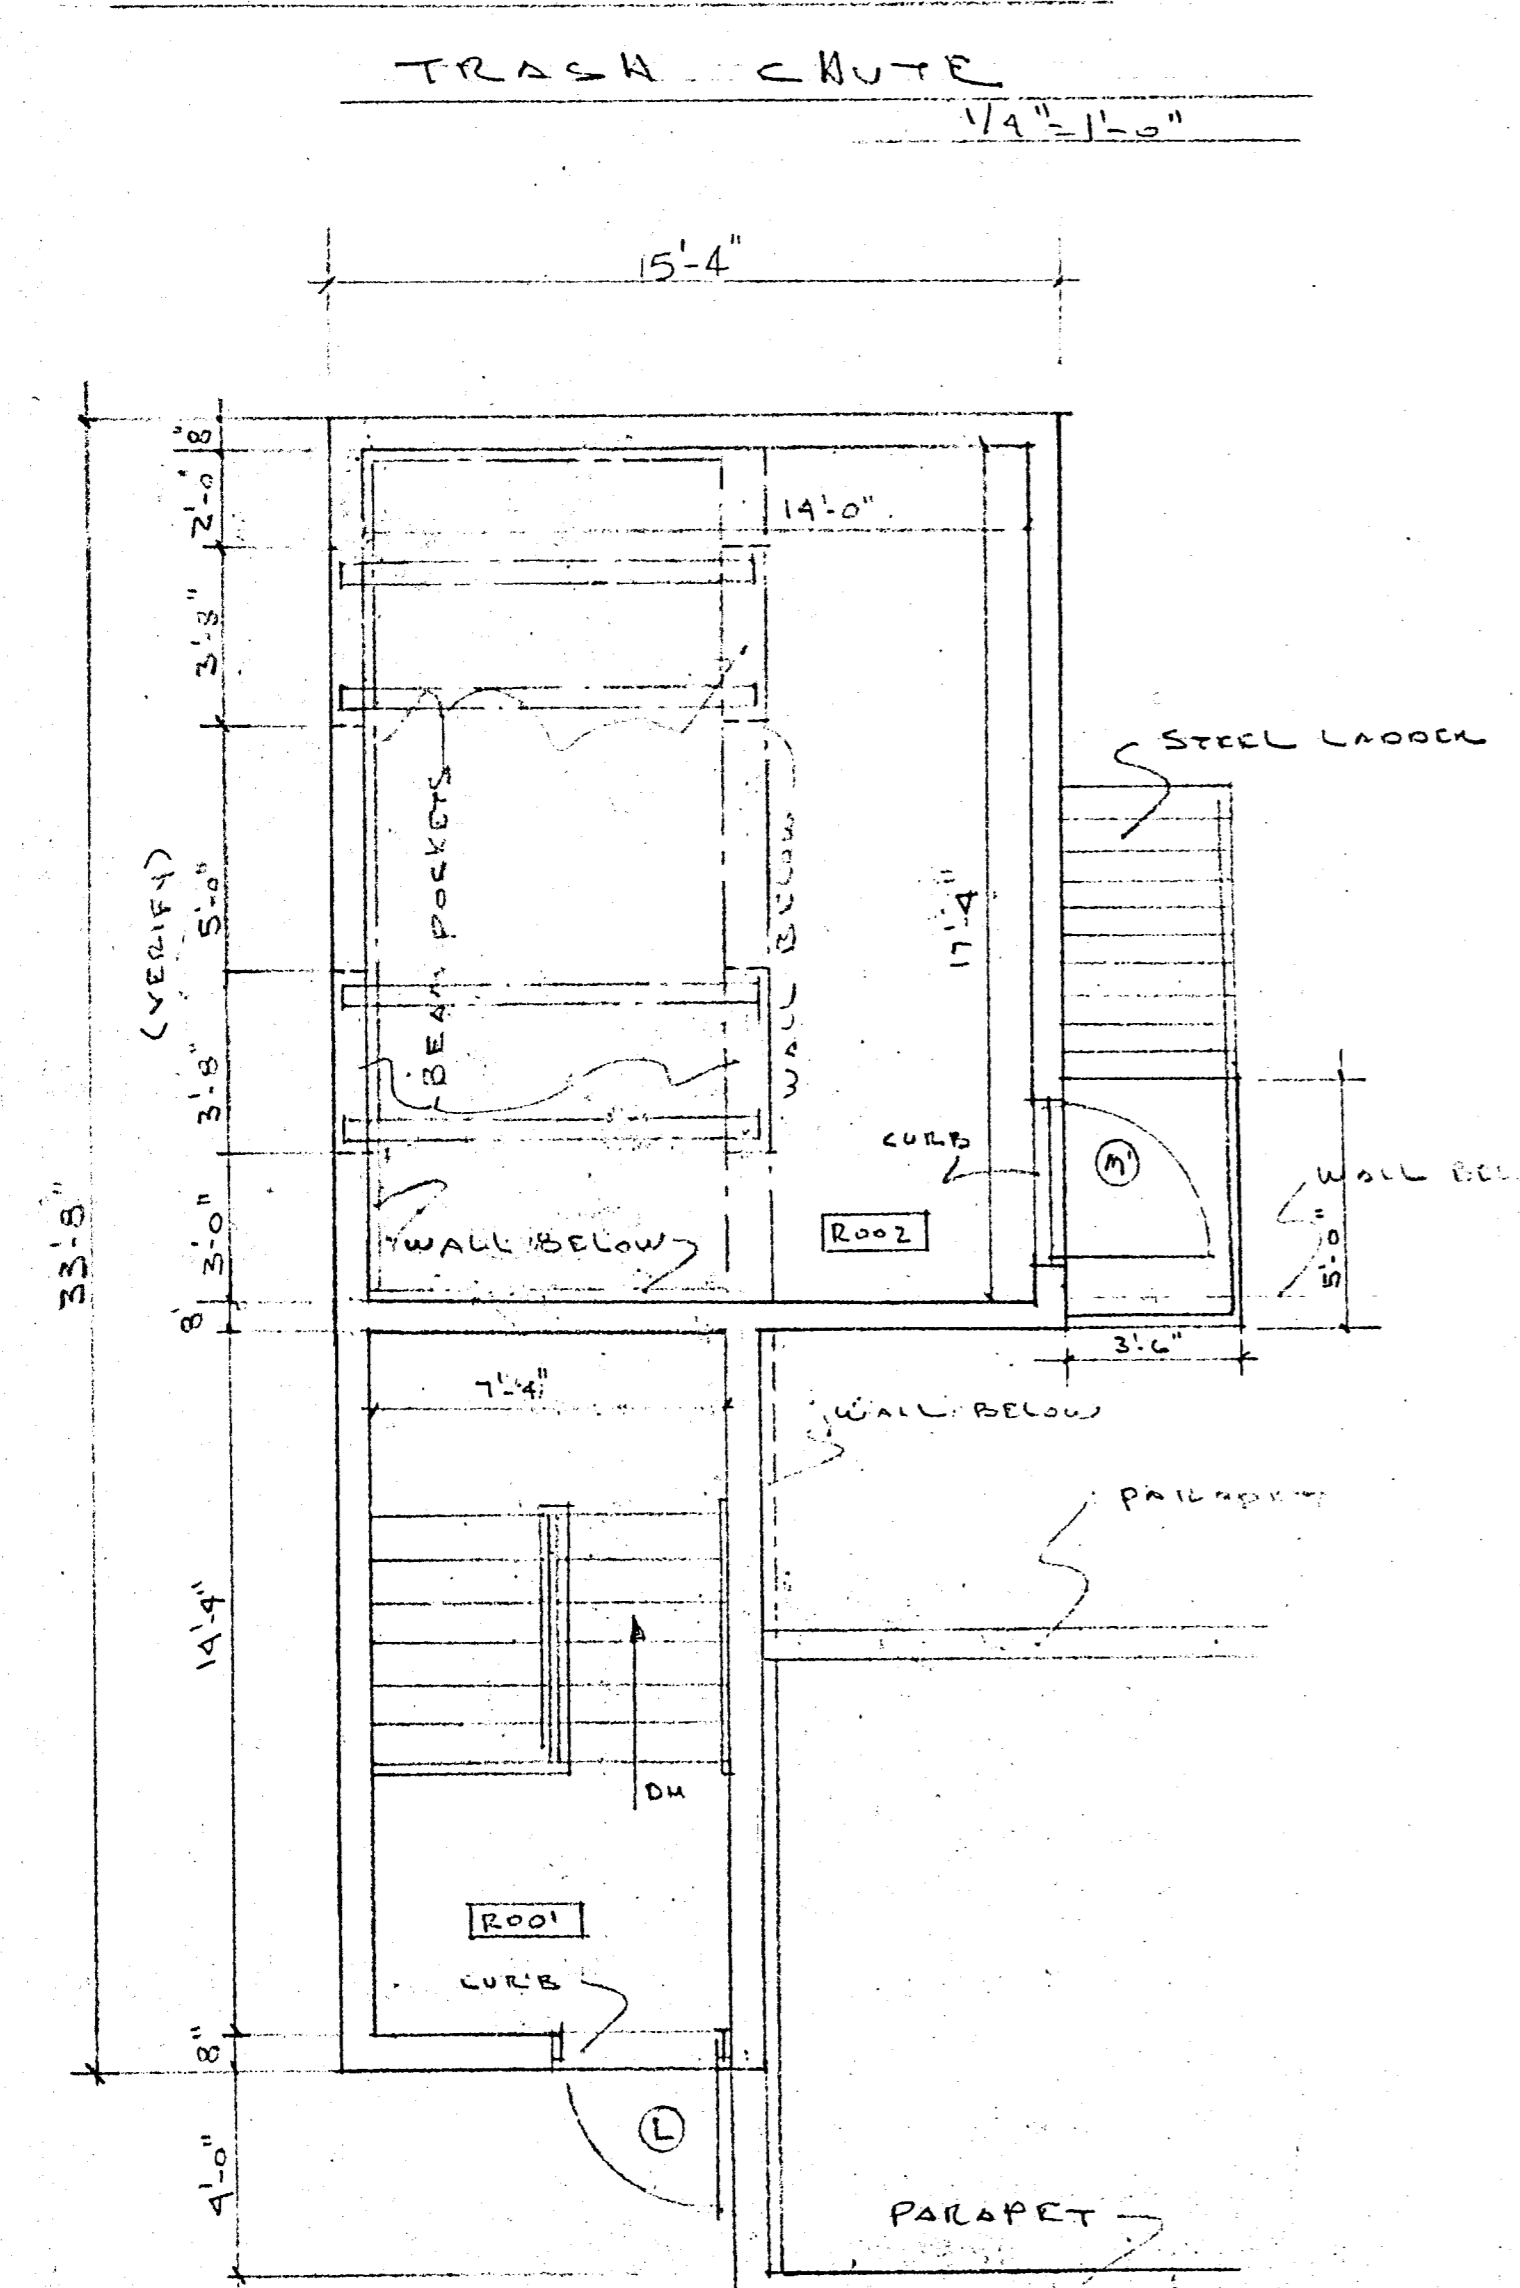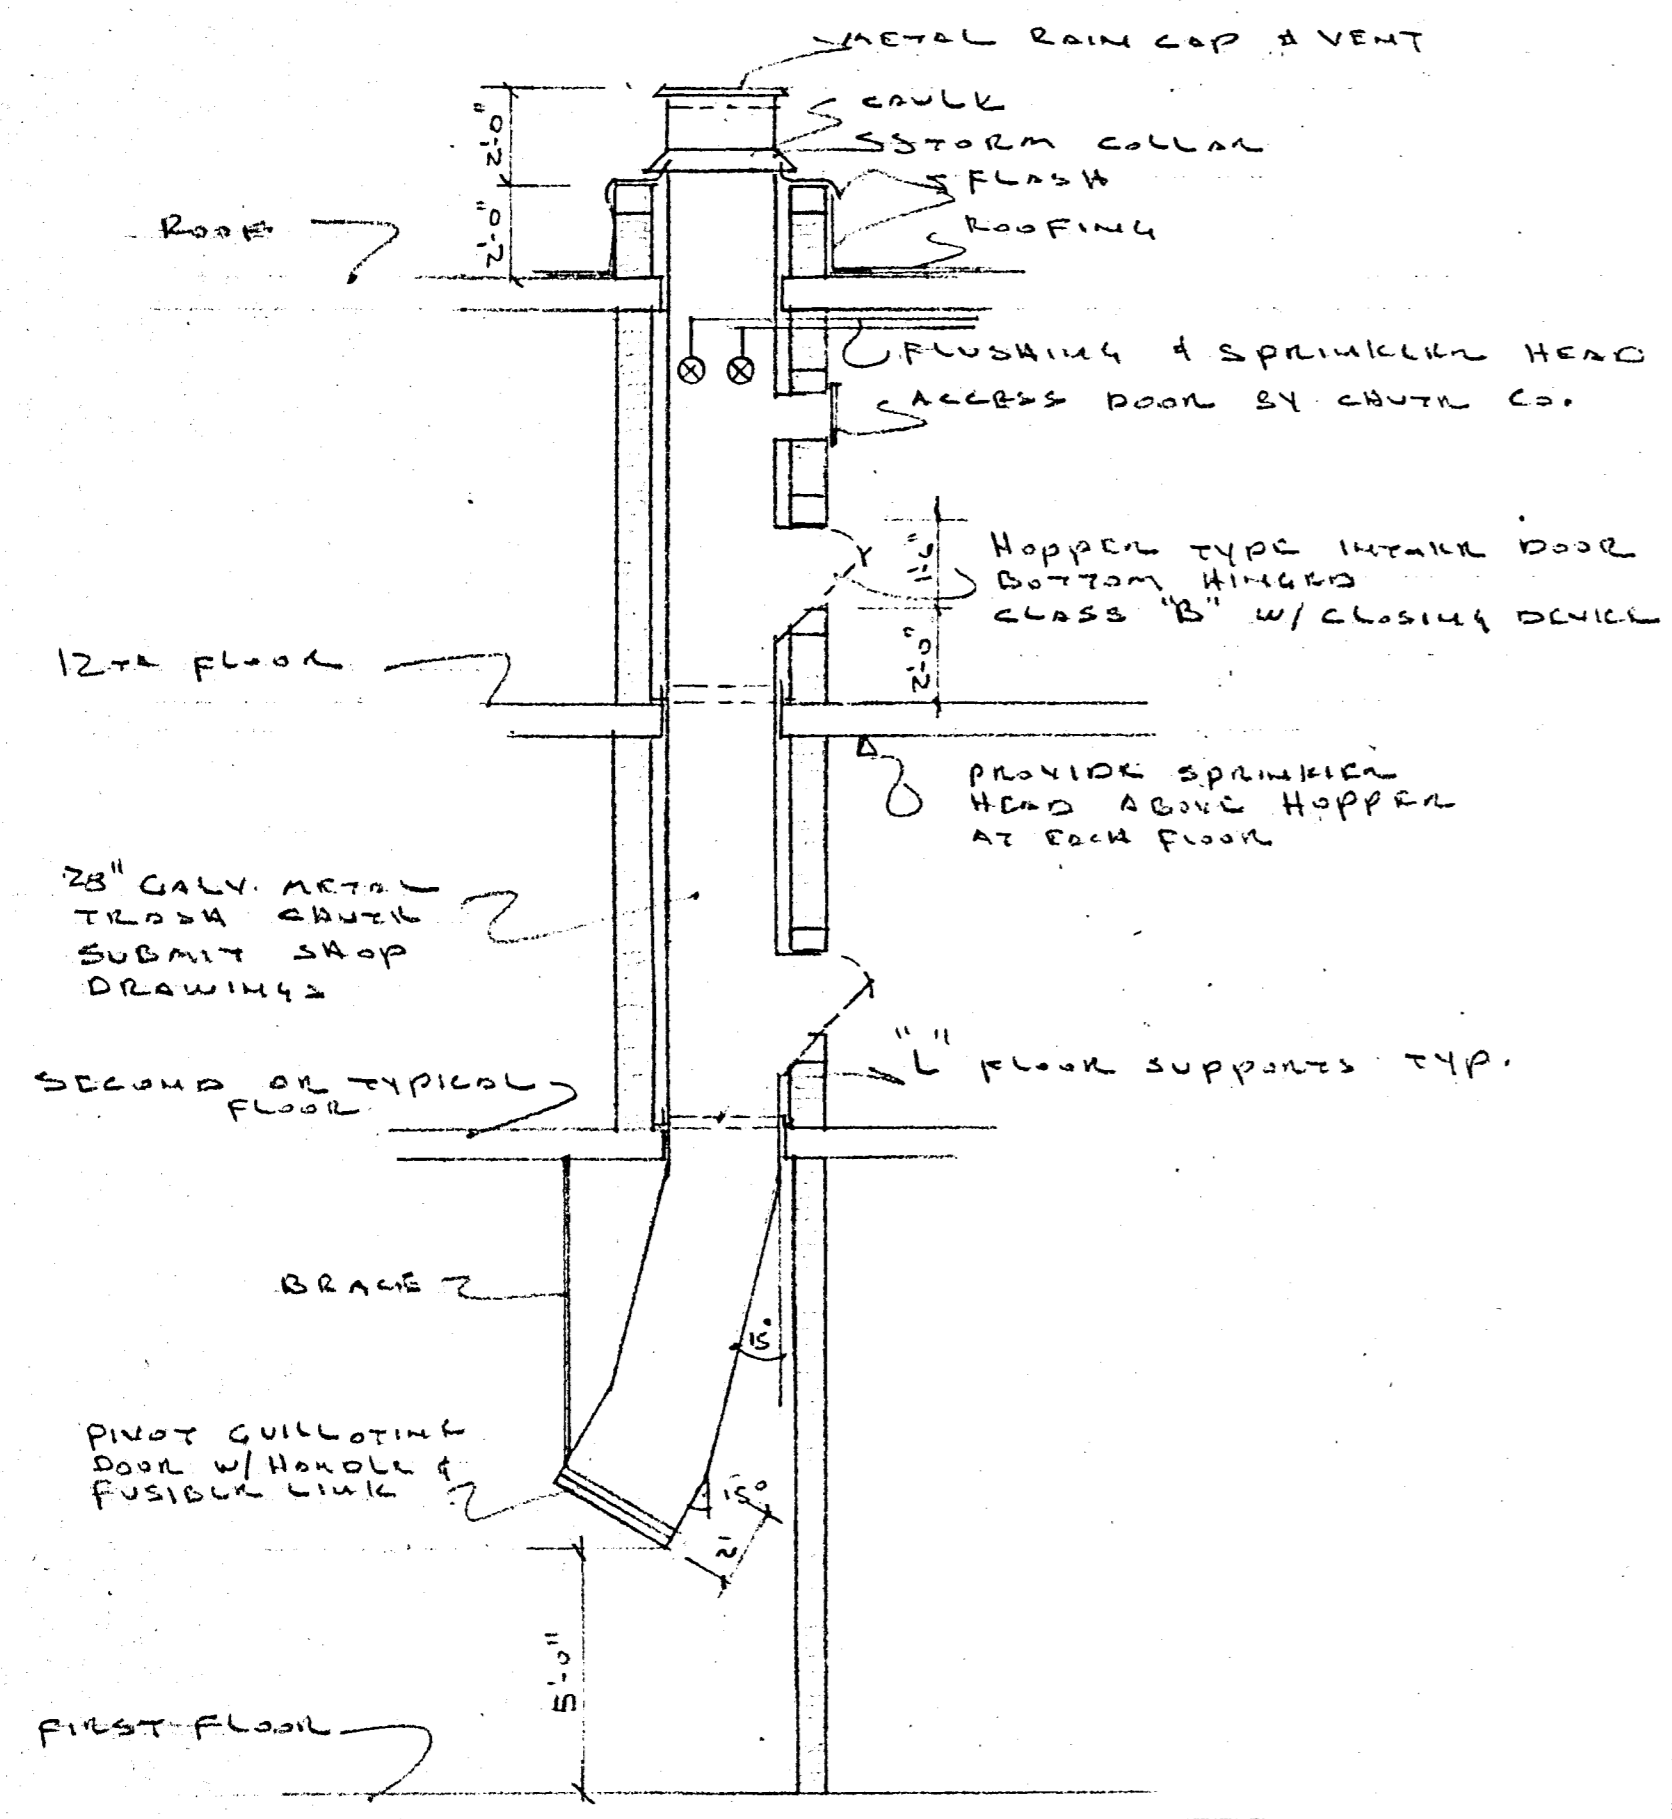

FLOOR PLAN OF ELEVATOR MACHINE ROOM & STAIR WELL @ ROOF @ 1/4"=1'-0"

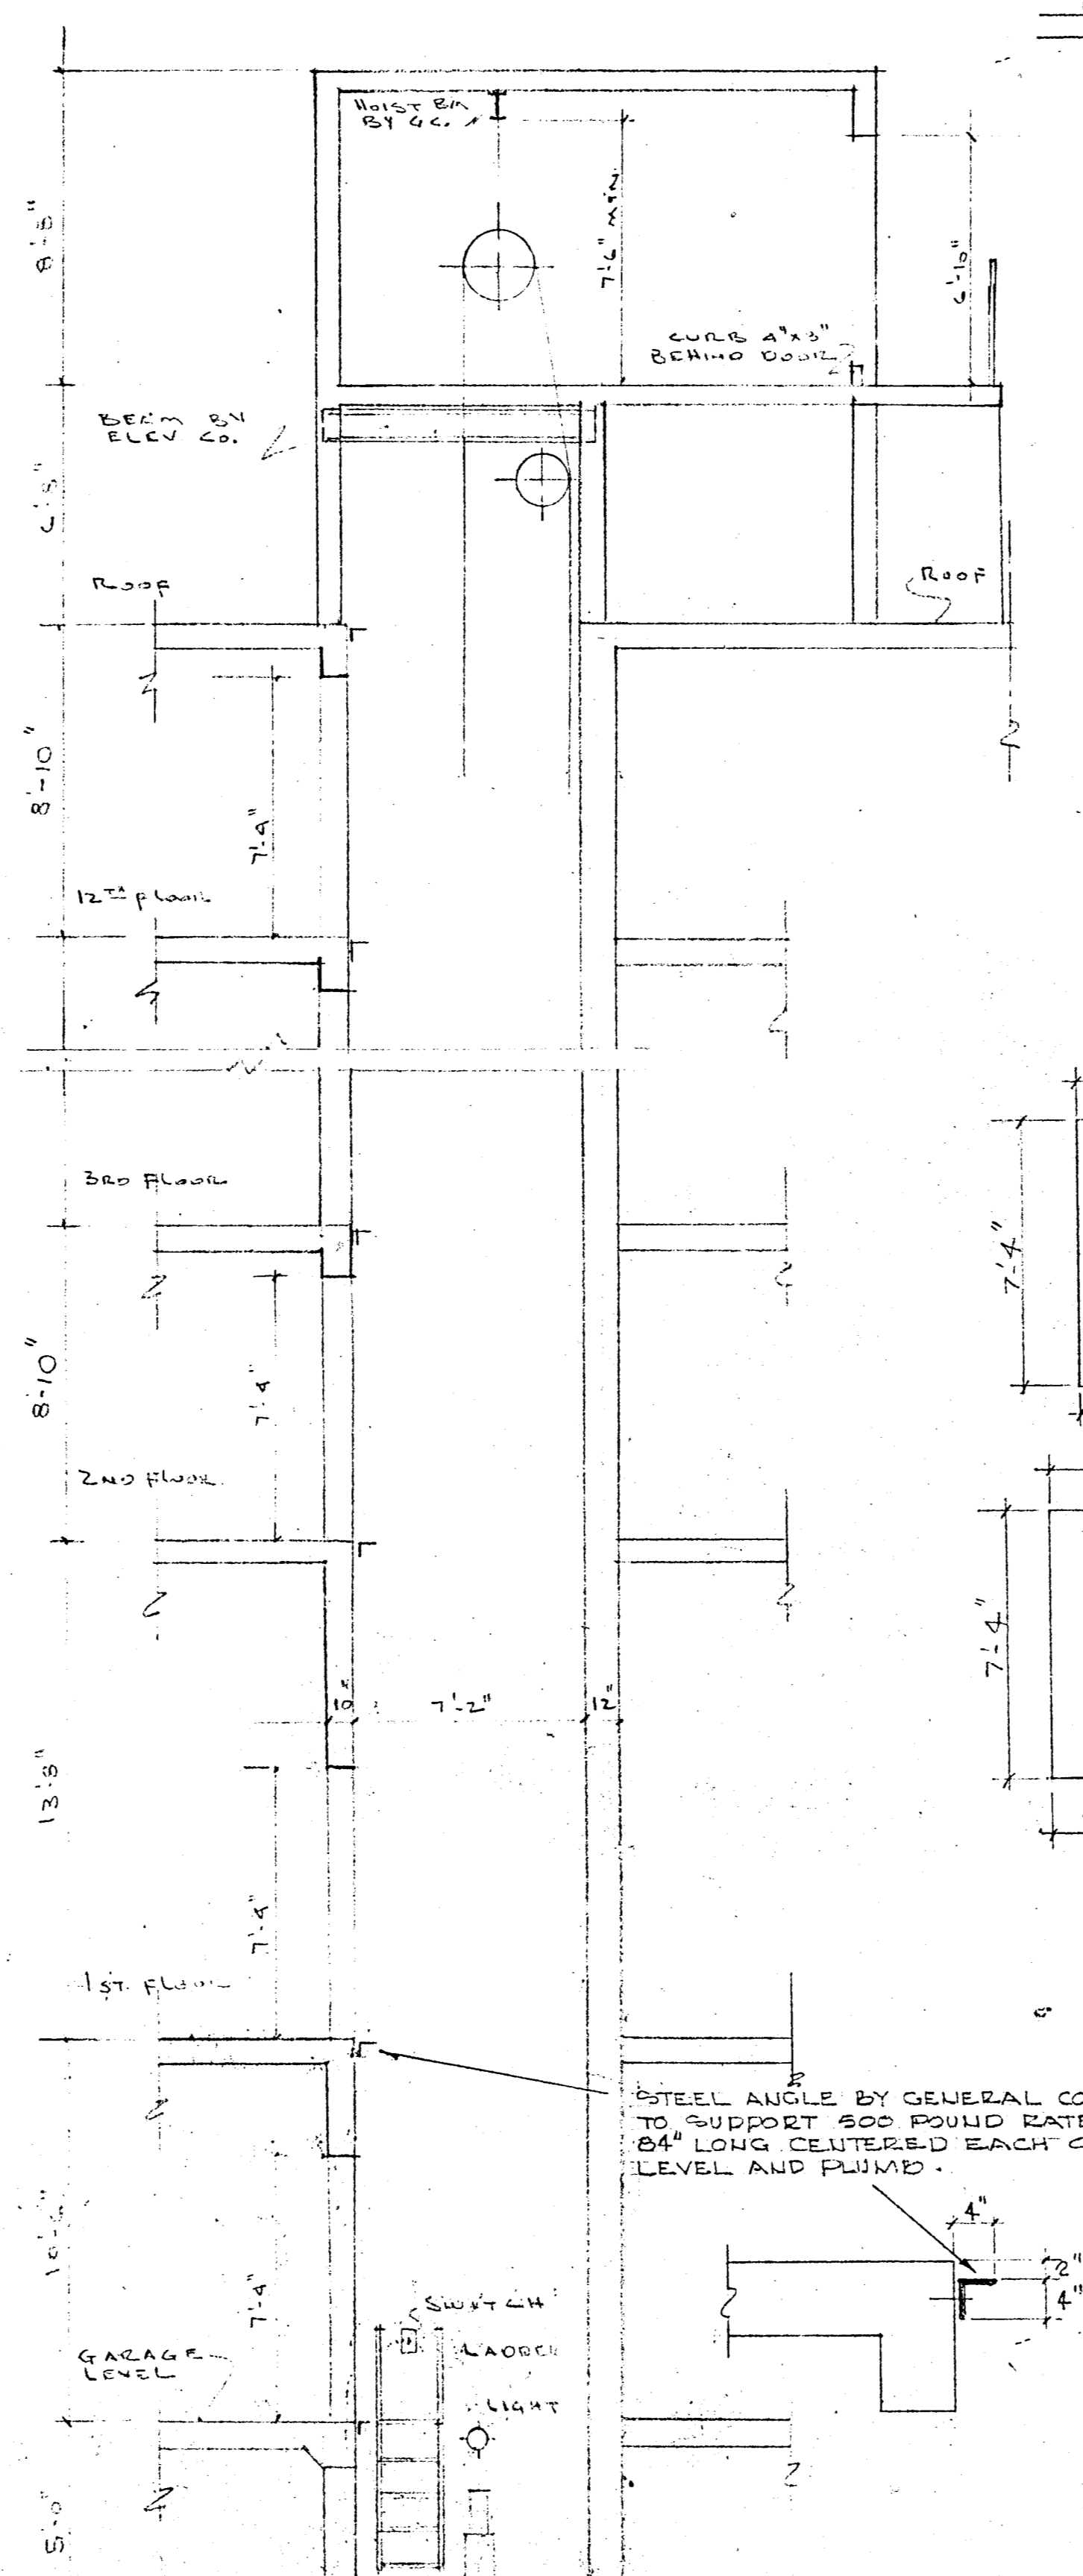

SECTION THRU ELEV. SHAFT @ 1/4"=1'-0"

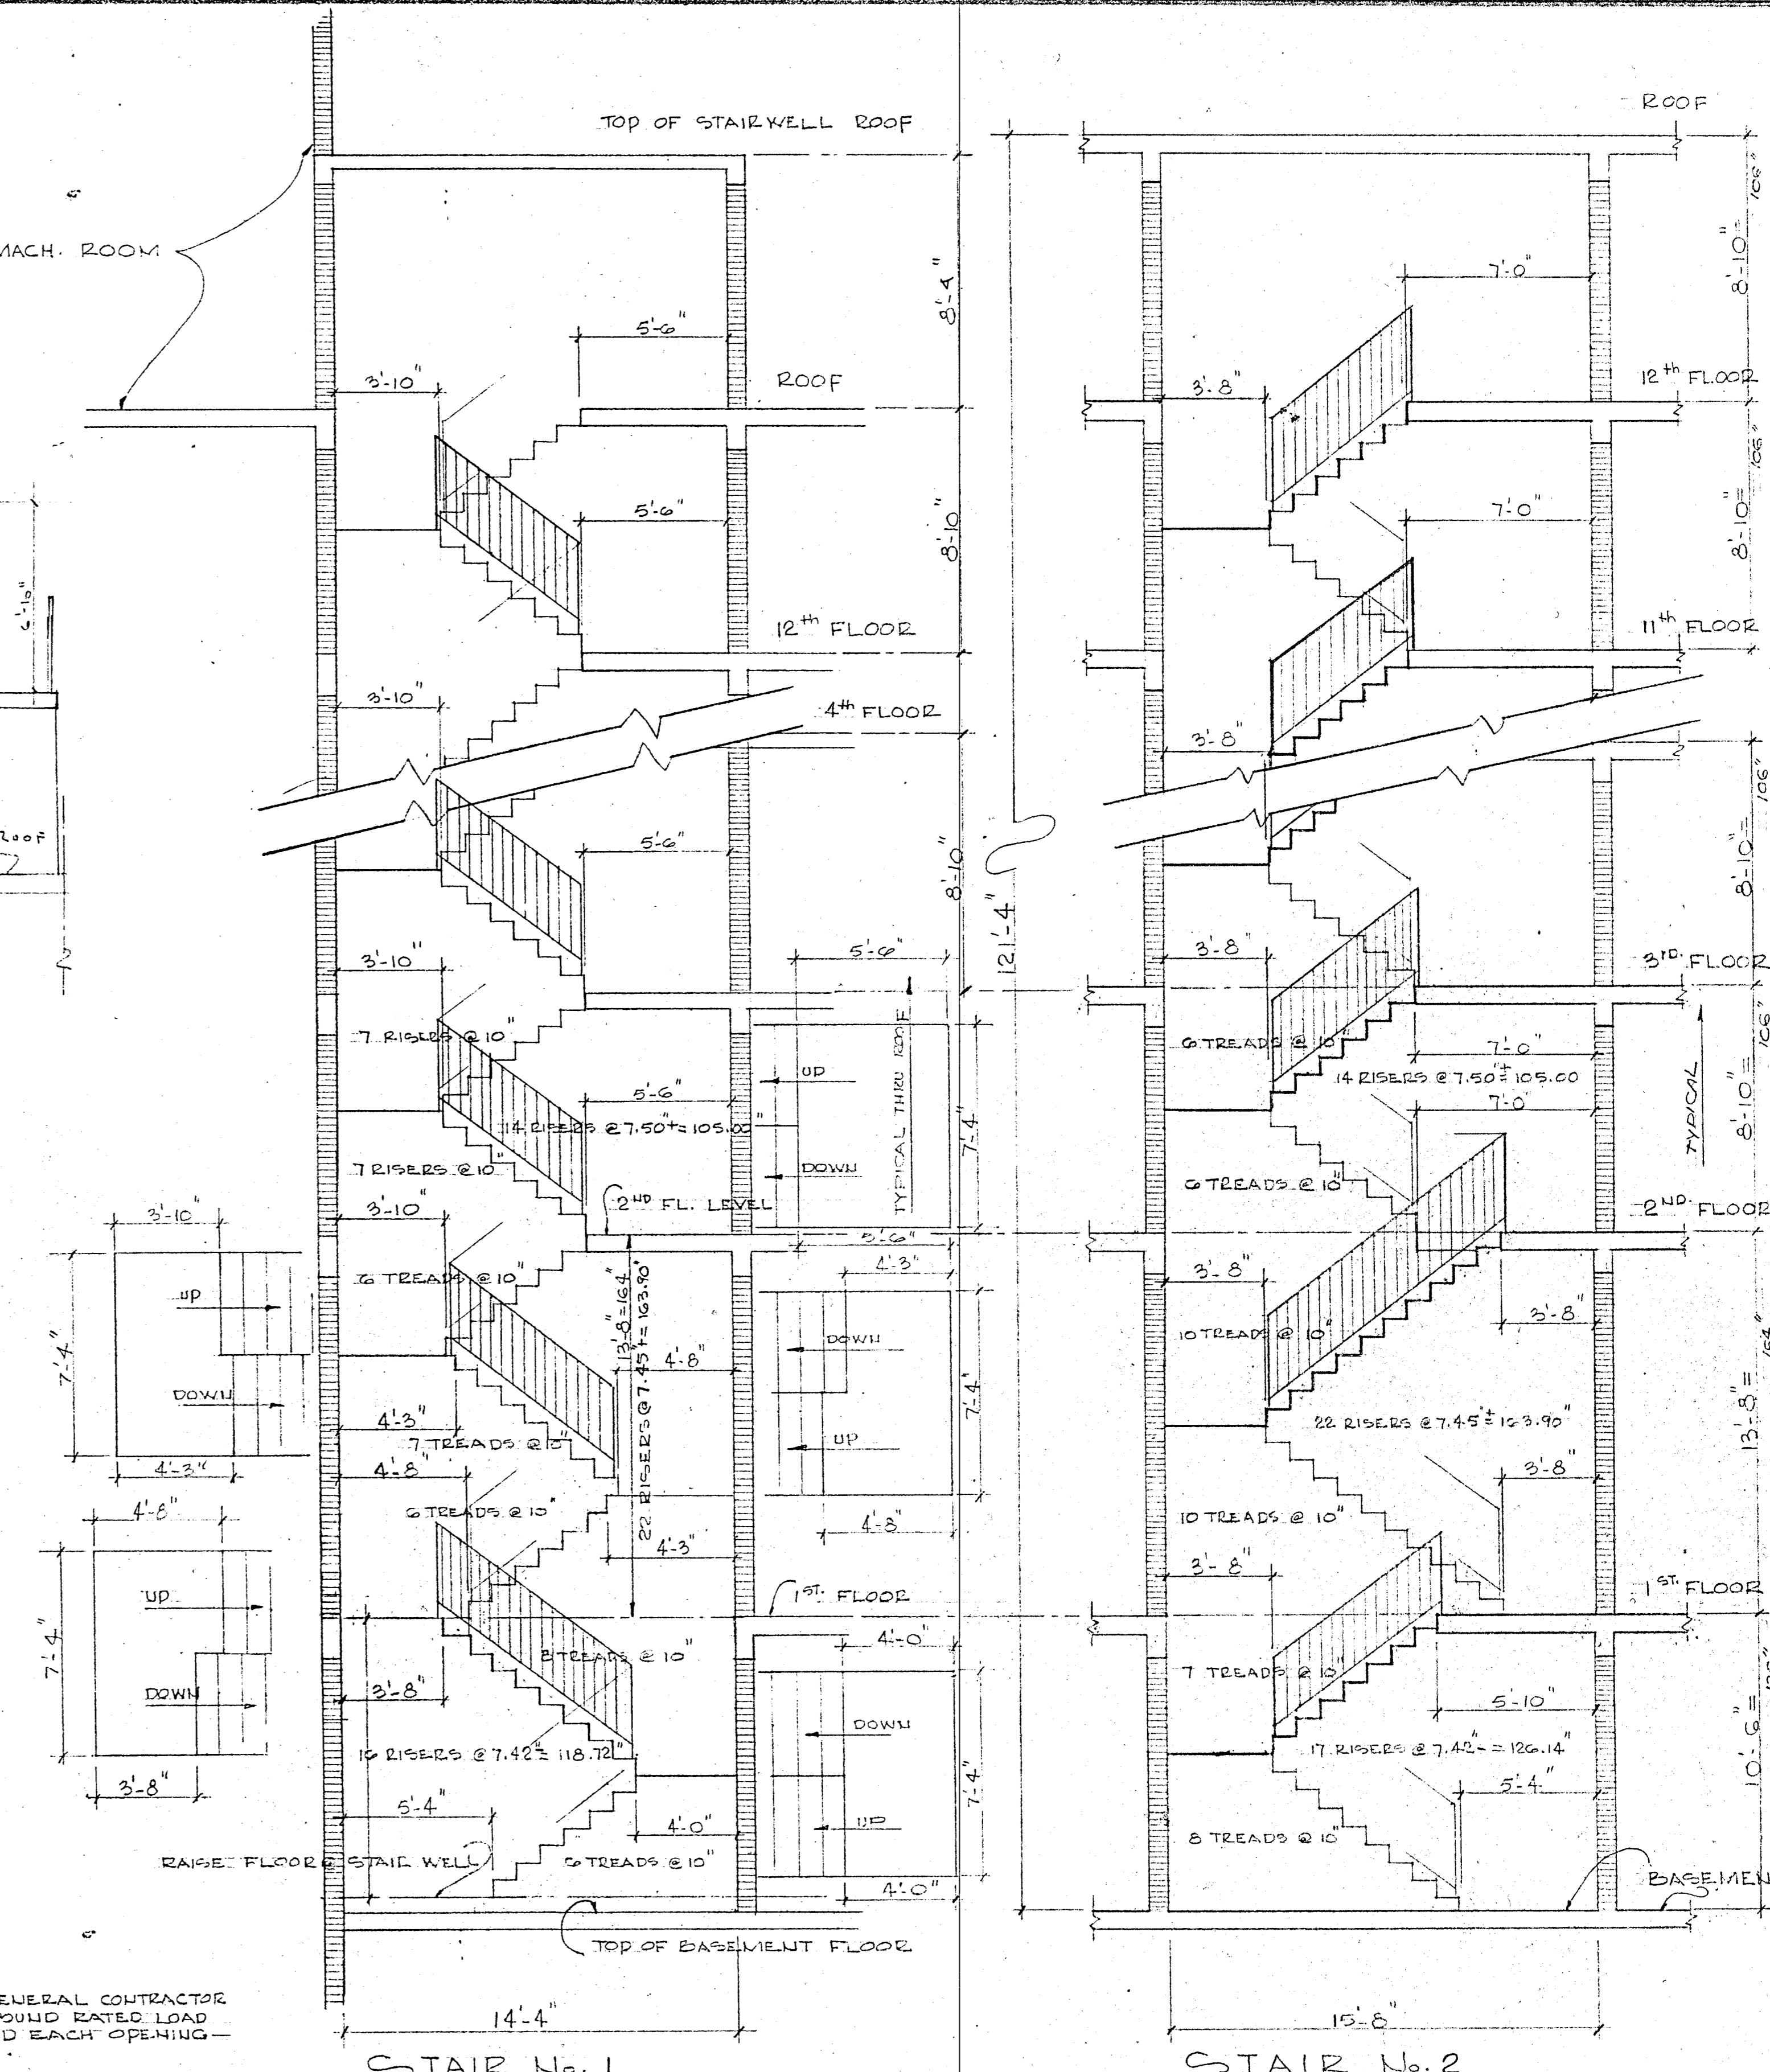

STAIR SECTIONS @ 1/4"=1'-0"

STAIR NOTE:
 STEEL STAIRS AS MANUFACTURED BY "PICO" WITH 10" JUNIOR CHANNEL G.S.# STRINGERS, 14GA. STAIR PANS (CONC. FILLED) WITH SOLID RISERS, AND ONE COAT RED LEAD PRIMER.
 SUBMIT SHOP DRAWINGS FOR APPROVAL.

WILLIAM M. FRIEDMAN
 AND ASSOCIATES ARCHITECTS, INC.

138 S.E. 14th AVE.
 3588044.
 CHAMPLAIN TOWERS SOUTH
 8777 COLLINGS AVE.
 A 135 UNIT CONDOMINIUM
 COMM. No. DATE: SHEET
 REV. 30 OF 30

