


9TH AVENUE (100' WIDE)

98'-9" <LOT>

375'-0" DISTANCE
TO CORNER

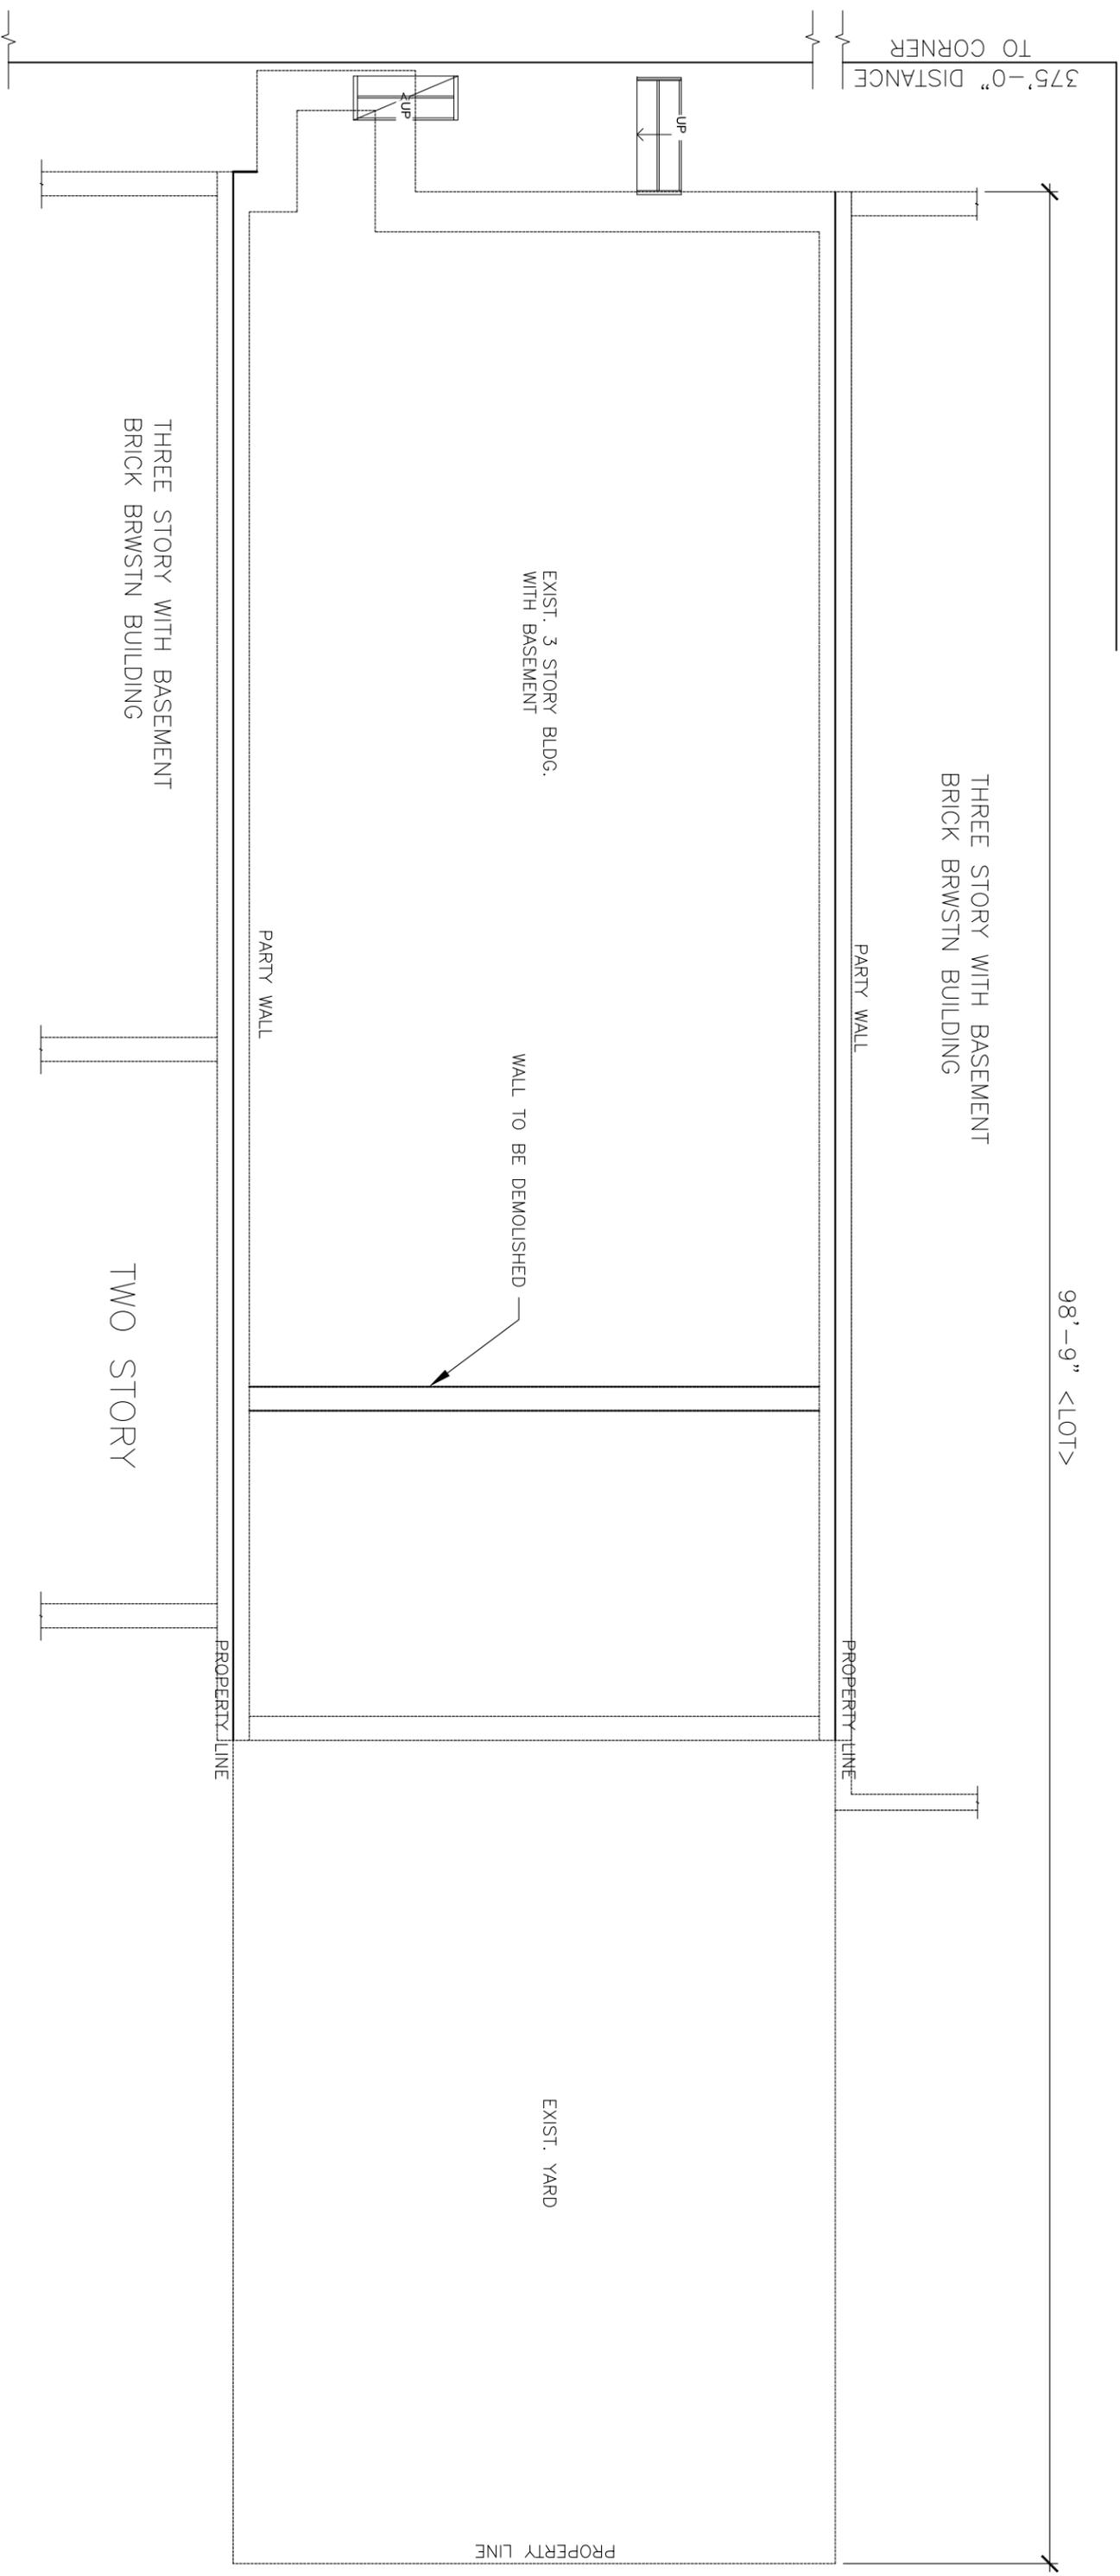

THREE STORY WITH BASEMENT
BRICK BRWSTN BUILDING

EXIST. 3 STORY BLDG.
WITH BASEMENT

THREE STORY WITH BASEMENT
BRICK BRWSTN BUILDING

WALL TO BE DEMOLISHED

PARTY WALL

TWO STORY

EXIST. YARD

PROPERTY LINE

PARTY WALL

PROPERTY LINE

PROPERTY LINE