



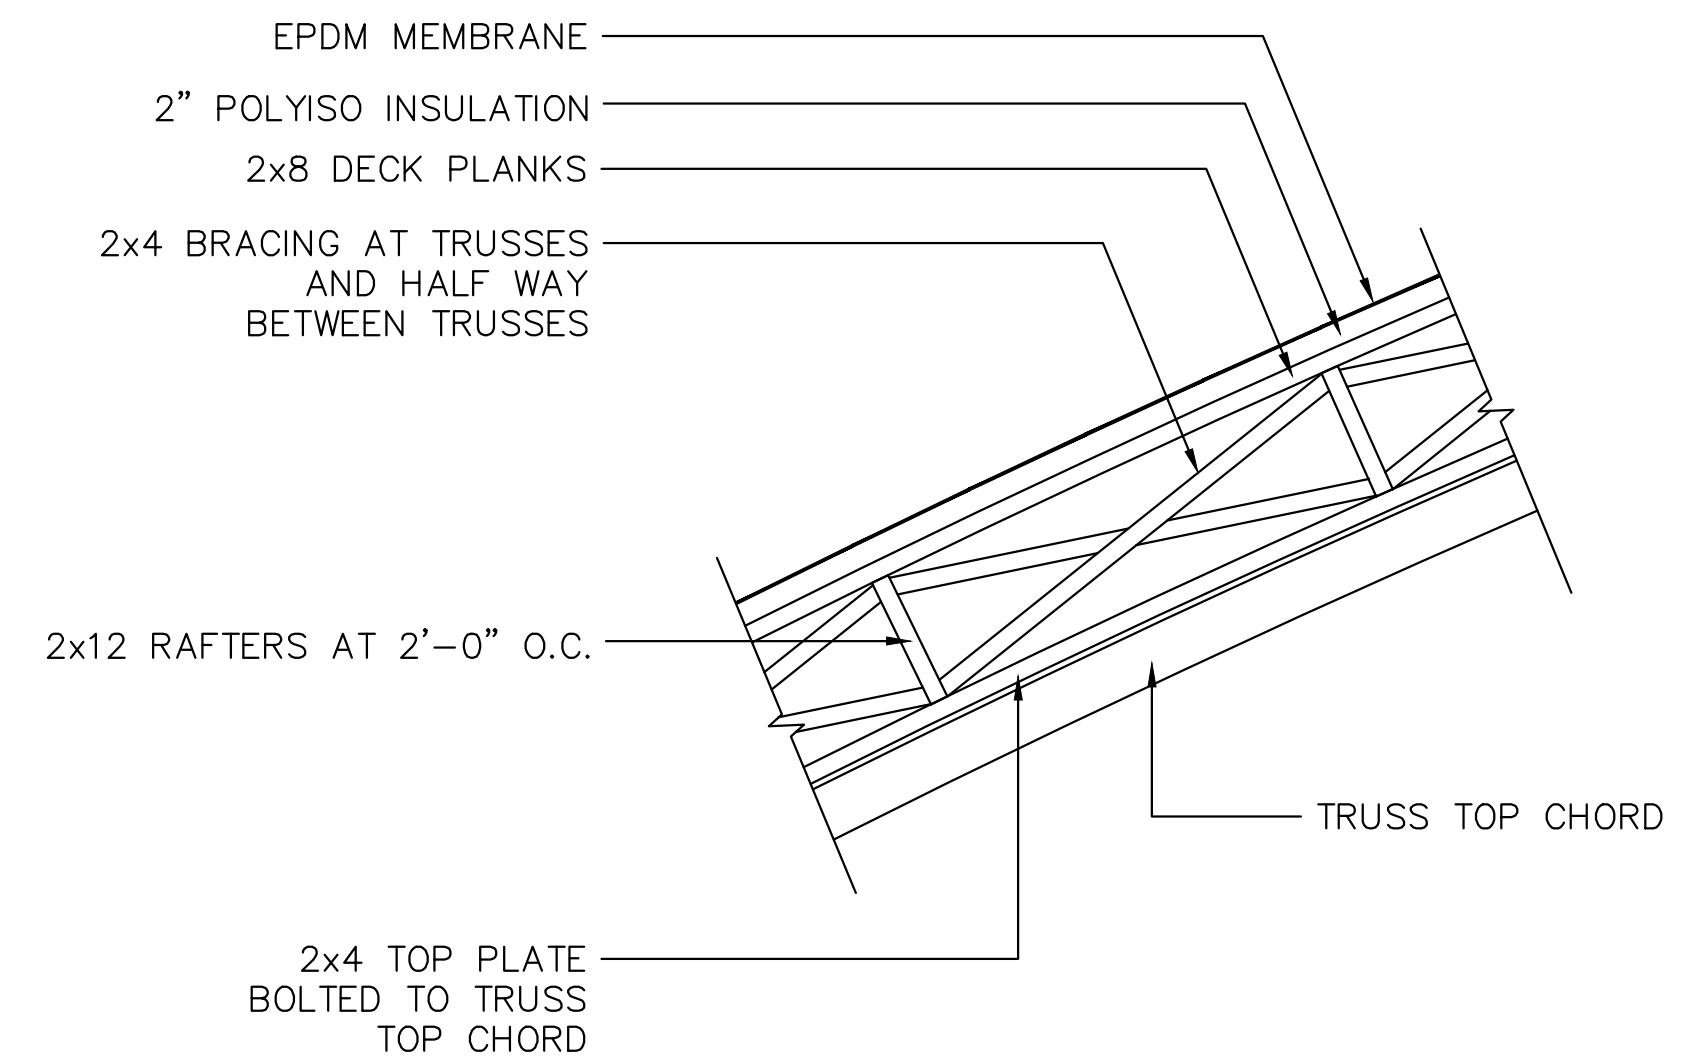

BUILDING SECTION
SCALE: 1/8"=1'-0"

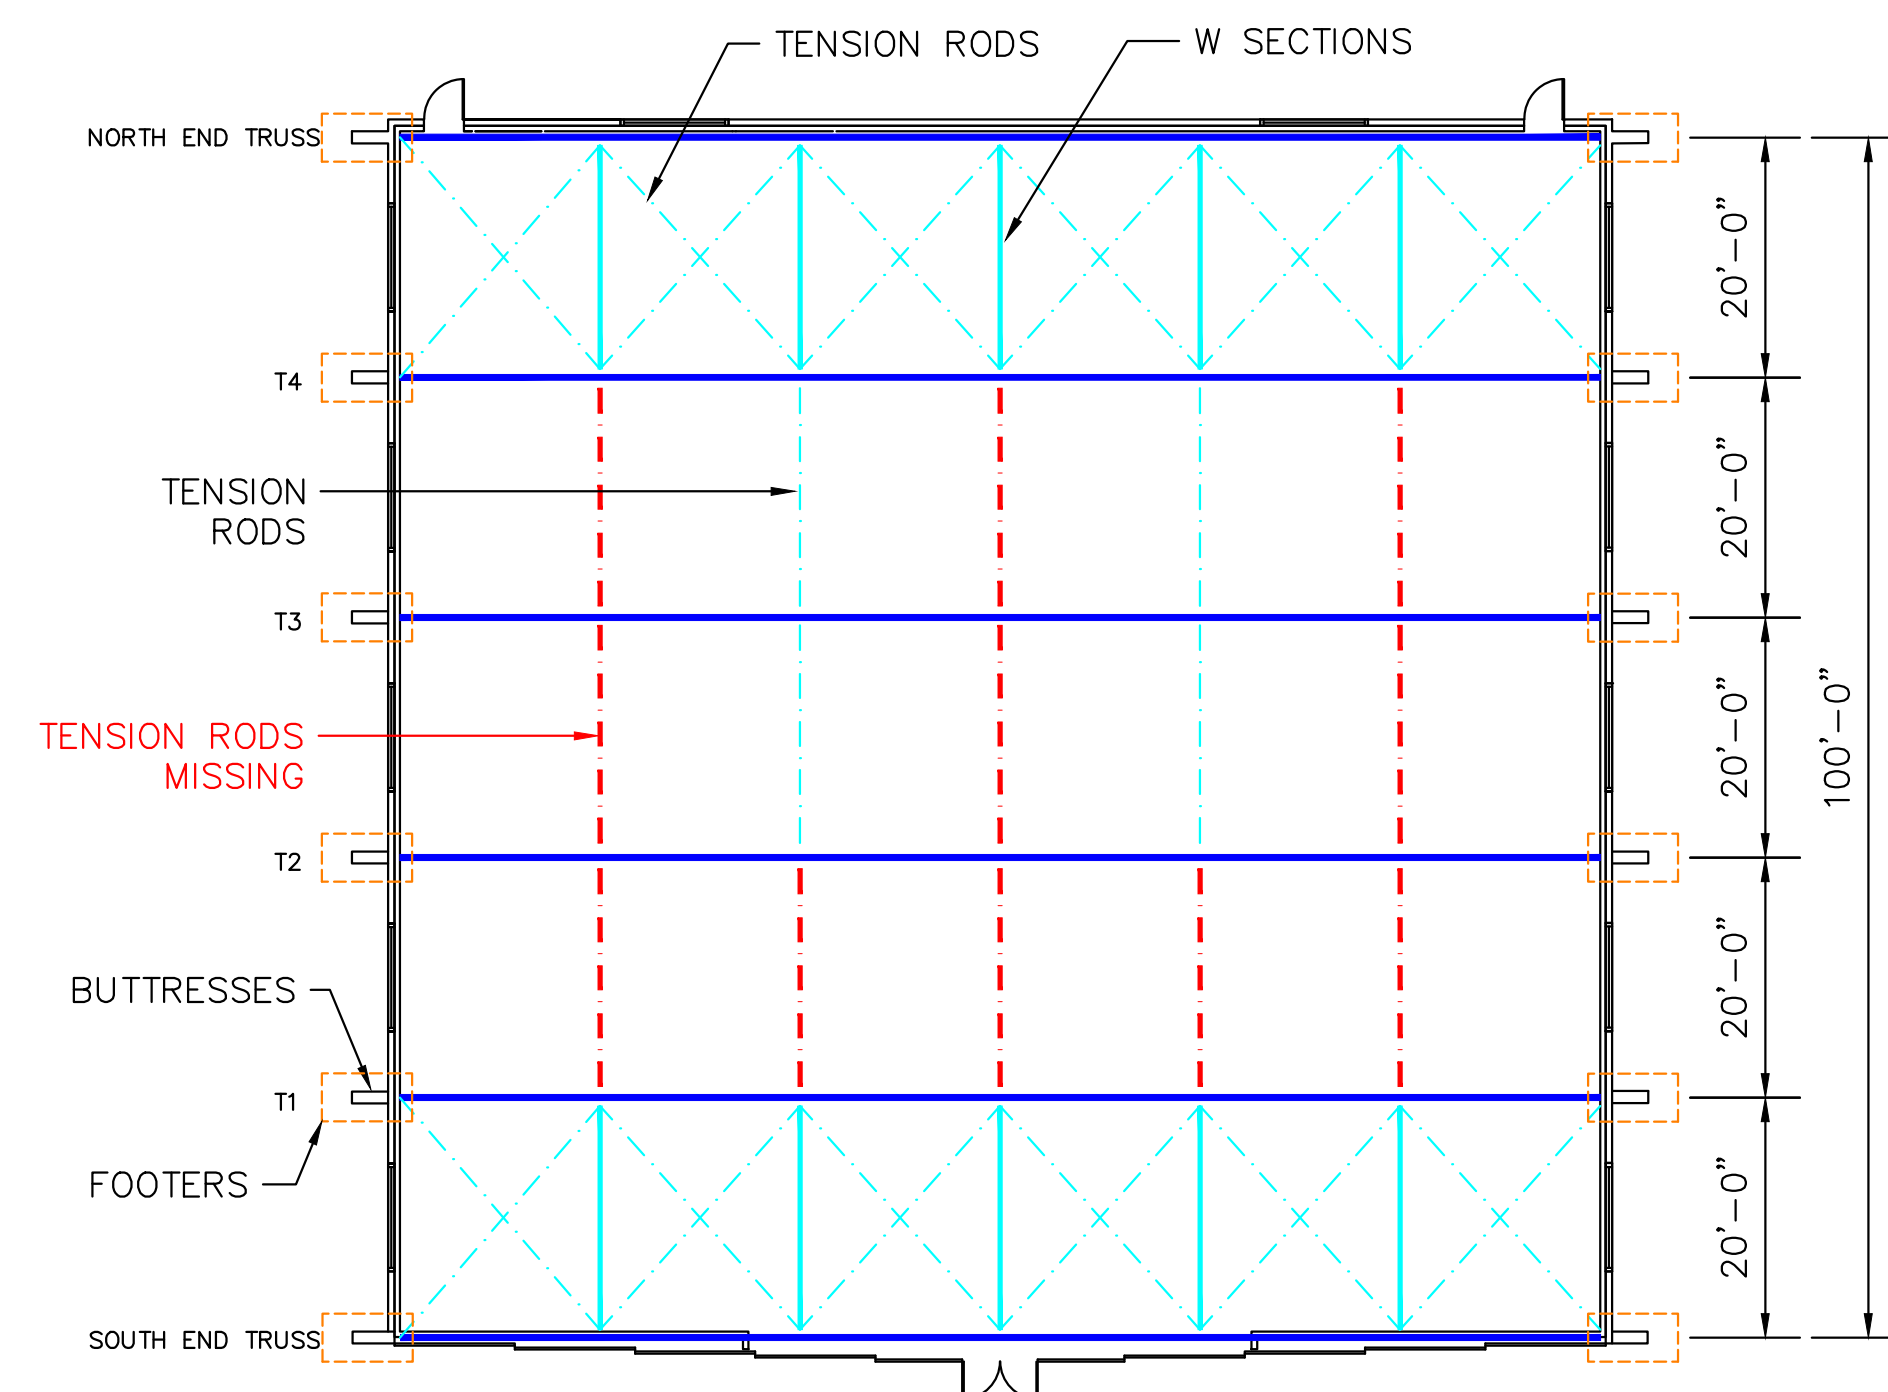



TYPICAL ROOF SECTION


SCALE: 3/4"=1'-0"




  **BOTTOM CHORD LEVEL**
SCALE: 1/16" = 1'-0"

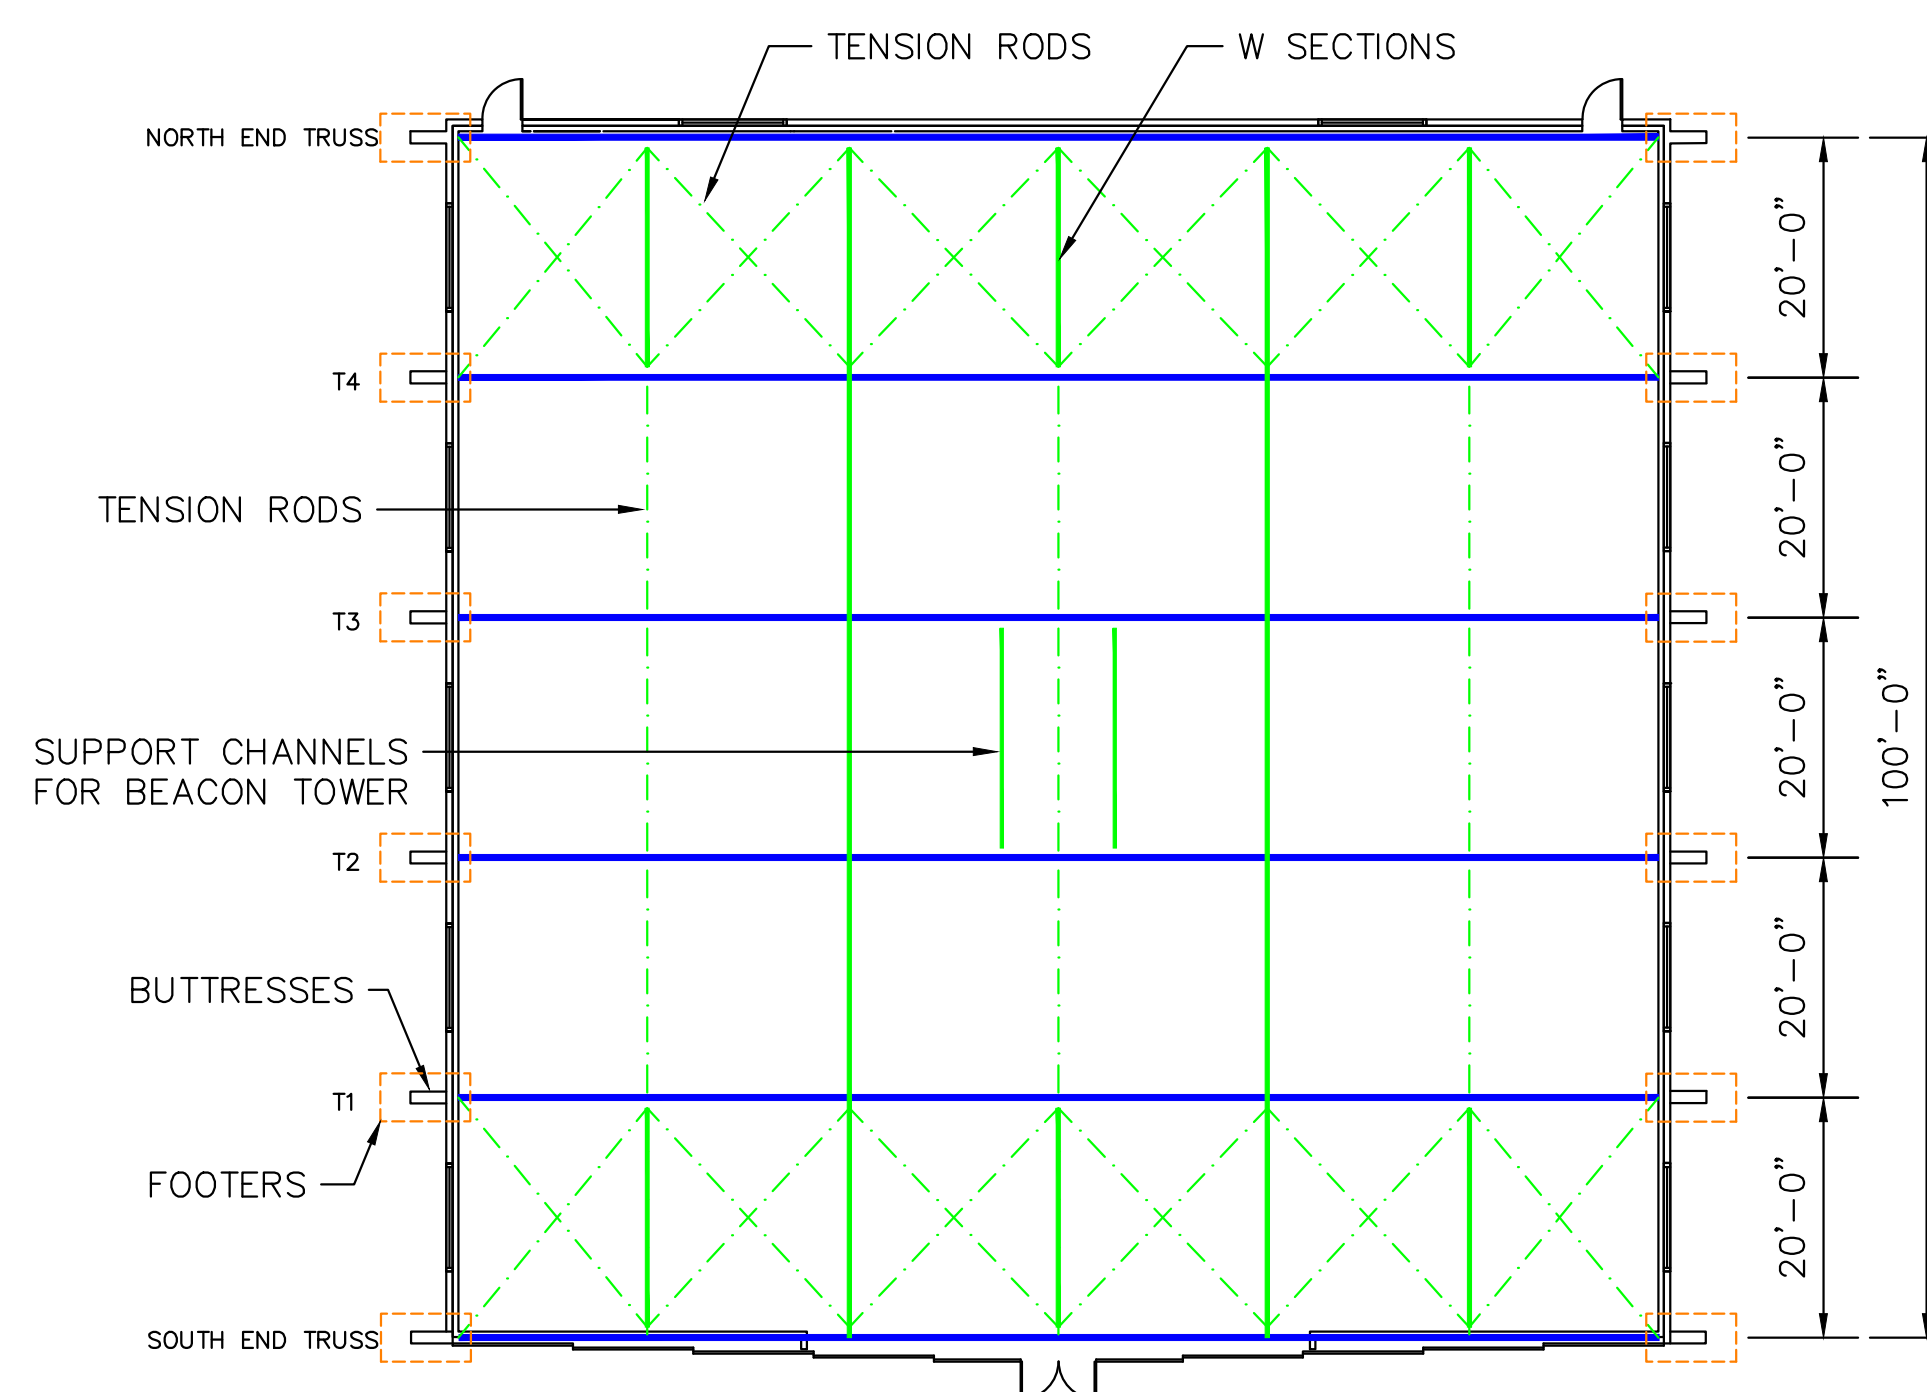


 TOP CHORD LEVEL
 SCALE: 1/16" = 1'-0"

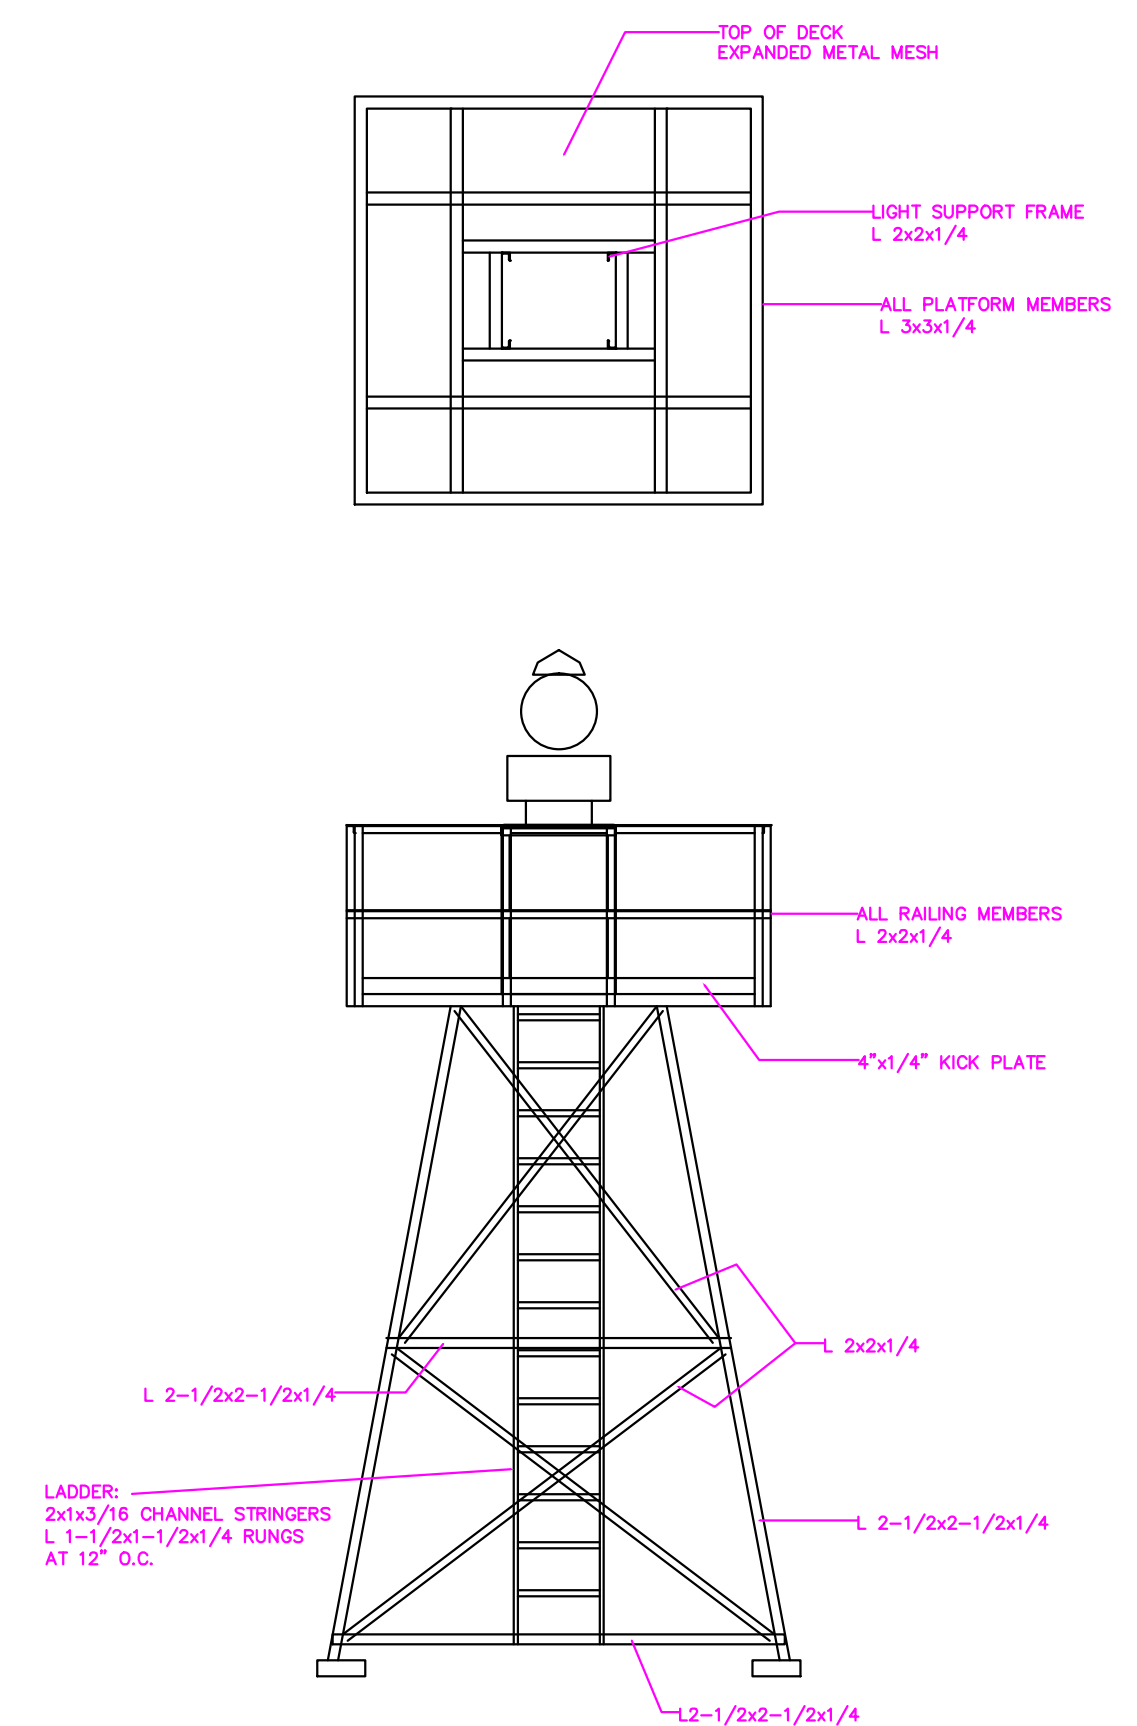

BEACON TOWER
SCALE: 1/4"=1'-0"

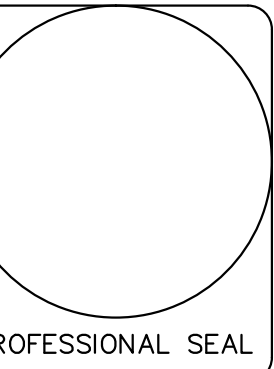[illegible]

	Peterson AFB, CO	SIZE ANSI D	29 x 36 1/4"
	21 CES/CENM		

BLDG 979 ROOF ANALYSIS
ROOF CONSTRUCTION