

# NOTES: 1

1 - ALL DIMENSIONS ARE IN CM.

2 - ALL LEVELS ARE IN CM.

3 - RCC CONCRETE

4 - PARTITION WALL

5 - BRICK WALL

6 - COMPACT SOIL

7 - PCC CONCRETE


8 - CERAMIC AND MARBLE TILES

9- SECTION AND  
ELEVATION DIRECTION


10 - LEVELS

11 - CHIMNEYS LOCATION IN WALL

12 - STOVES LOCATION IN ROOM

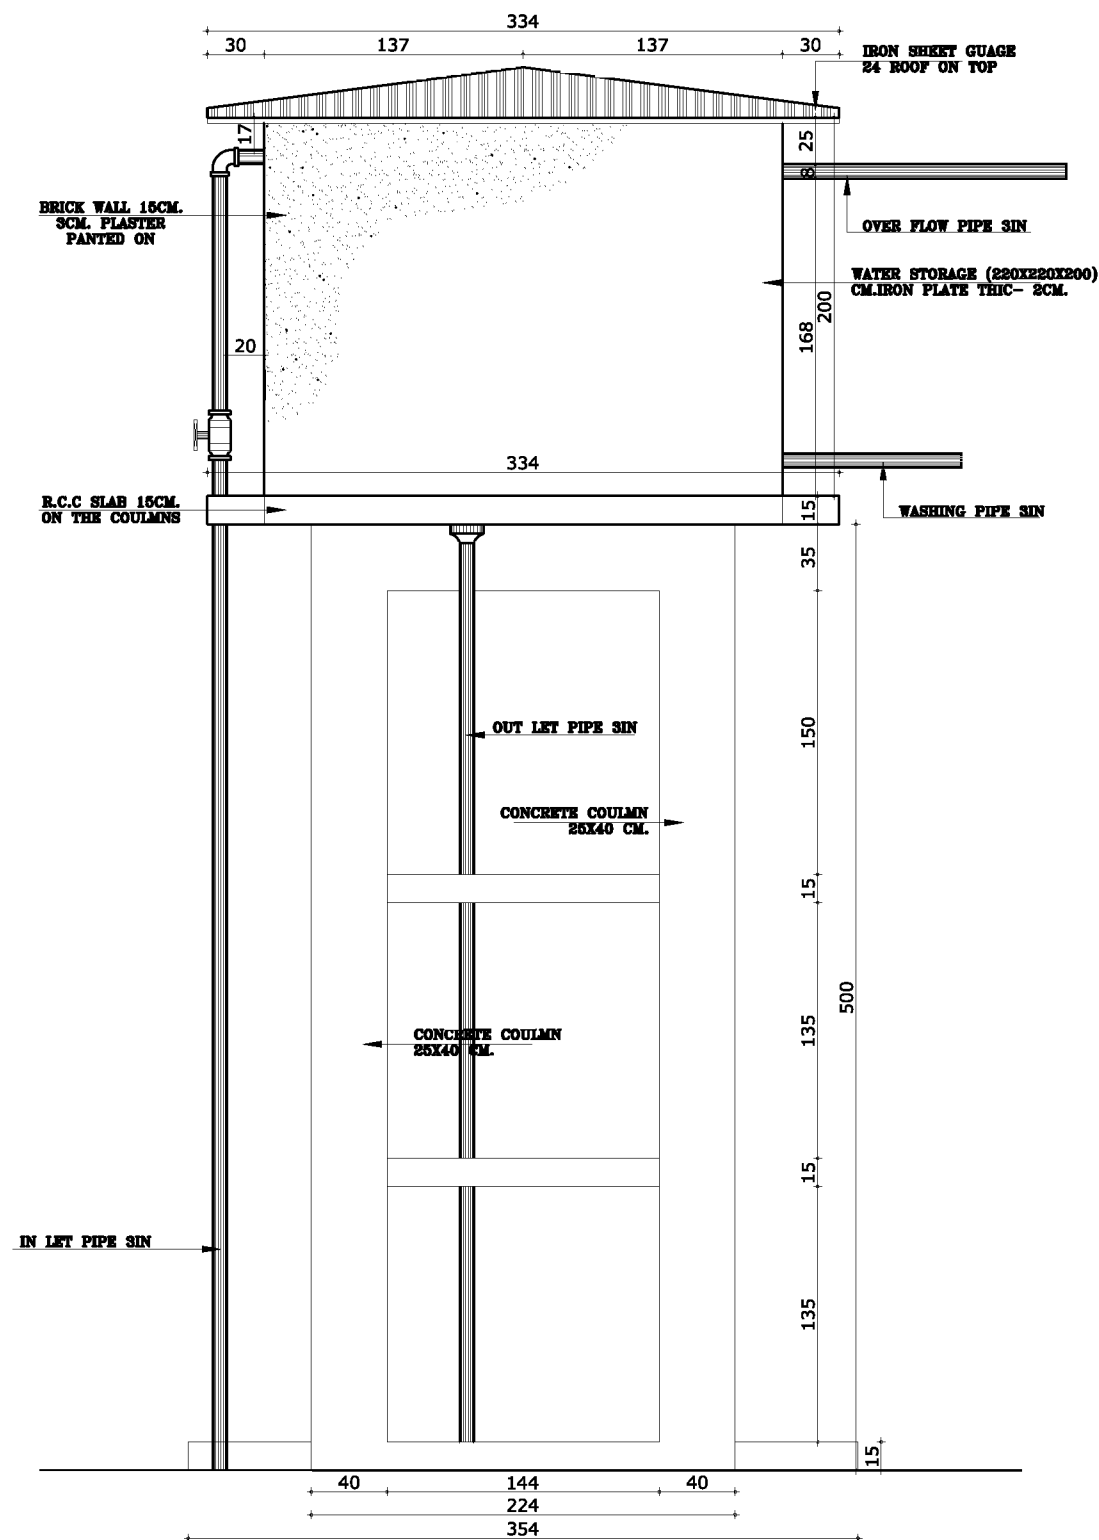

**1** WATER TANK ELEVATION  
SCALE= 1/40

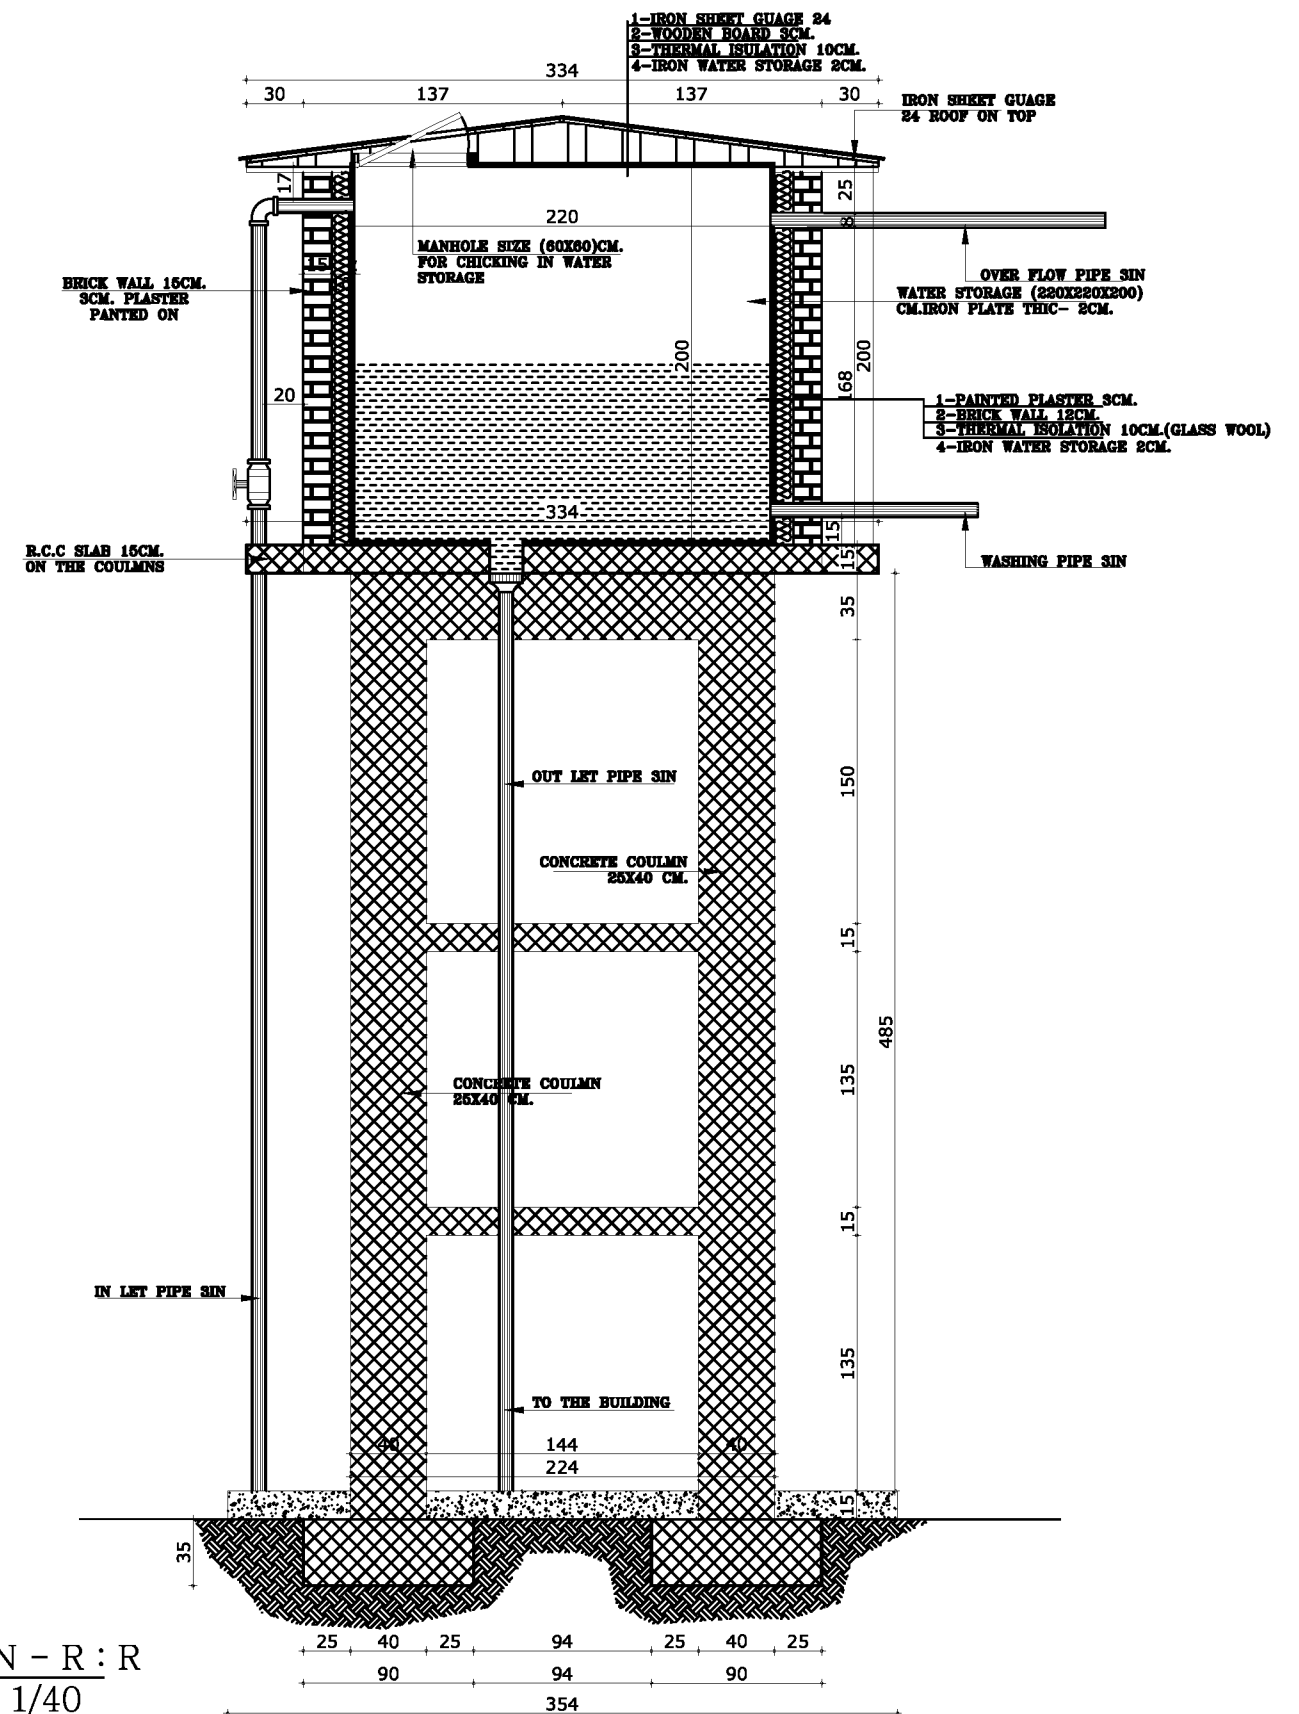

**2** SECTION - R : R  
SCALE= 1/40

CAD FILE	WTANK.DWG	WATER TANK AND SECTION				REVISIONS				INITL	SIG.	DATE	COMPREHENSIVE HEALTH CLINICS KABUL - AFGHANISTAN	ARCHITECT/ENGINEER  IOM DESIGN TEAM	CLIENT  MINISTRY OF PUBLIC HEALTH	RECIPIENT
SCALE	1/40					NO.	REVISION	NAME	INITL	DATE	PRODUCED BY	IOM.D.T	Jun. 2004			
DRAWING NUMBER	000A13										DESIGNED BY	IOM.D.T	Jun. 2004			
PROJECT NUMBER	01US21										CHECKED BY	IOM.D.T	Jun. 2004			
											APPROVALS					
											PROJECT MANAGER	IOM.D.T	Jun. 2004			
											PROJECT DIRECTOR	IOM.D.T	Jun. 2004			