

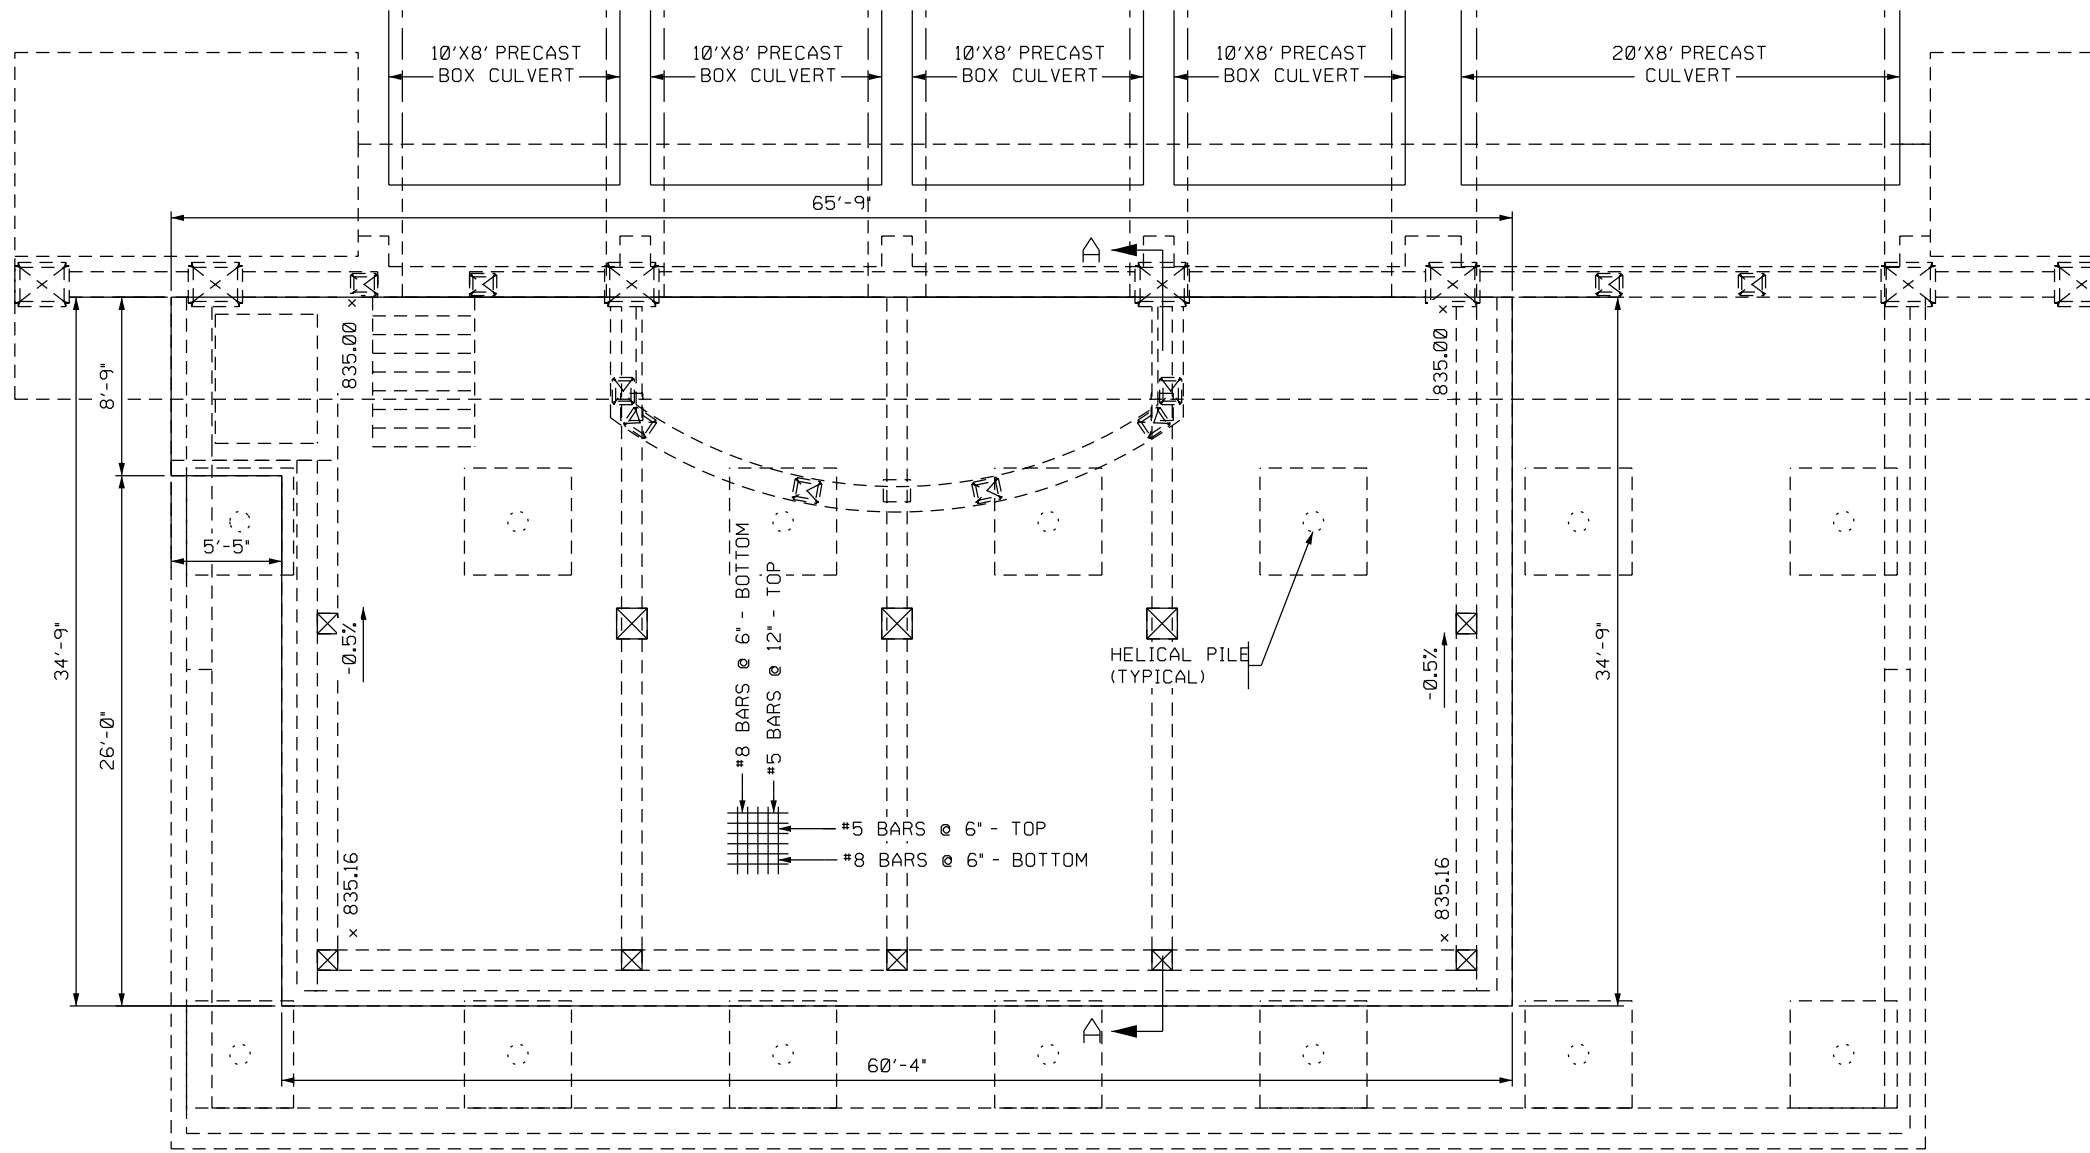



PLAN VIEW

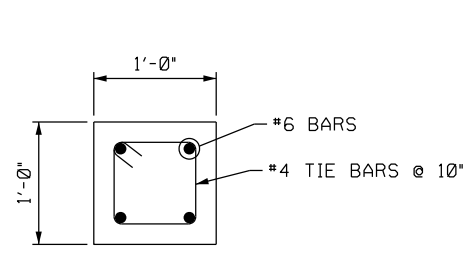

SECTION B-B

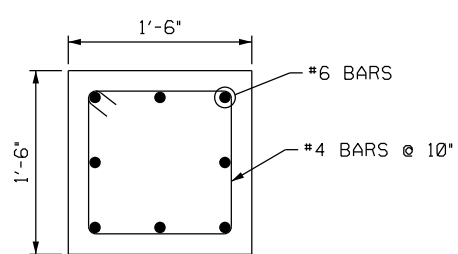

SECTION C-C

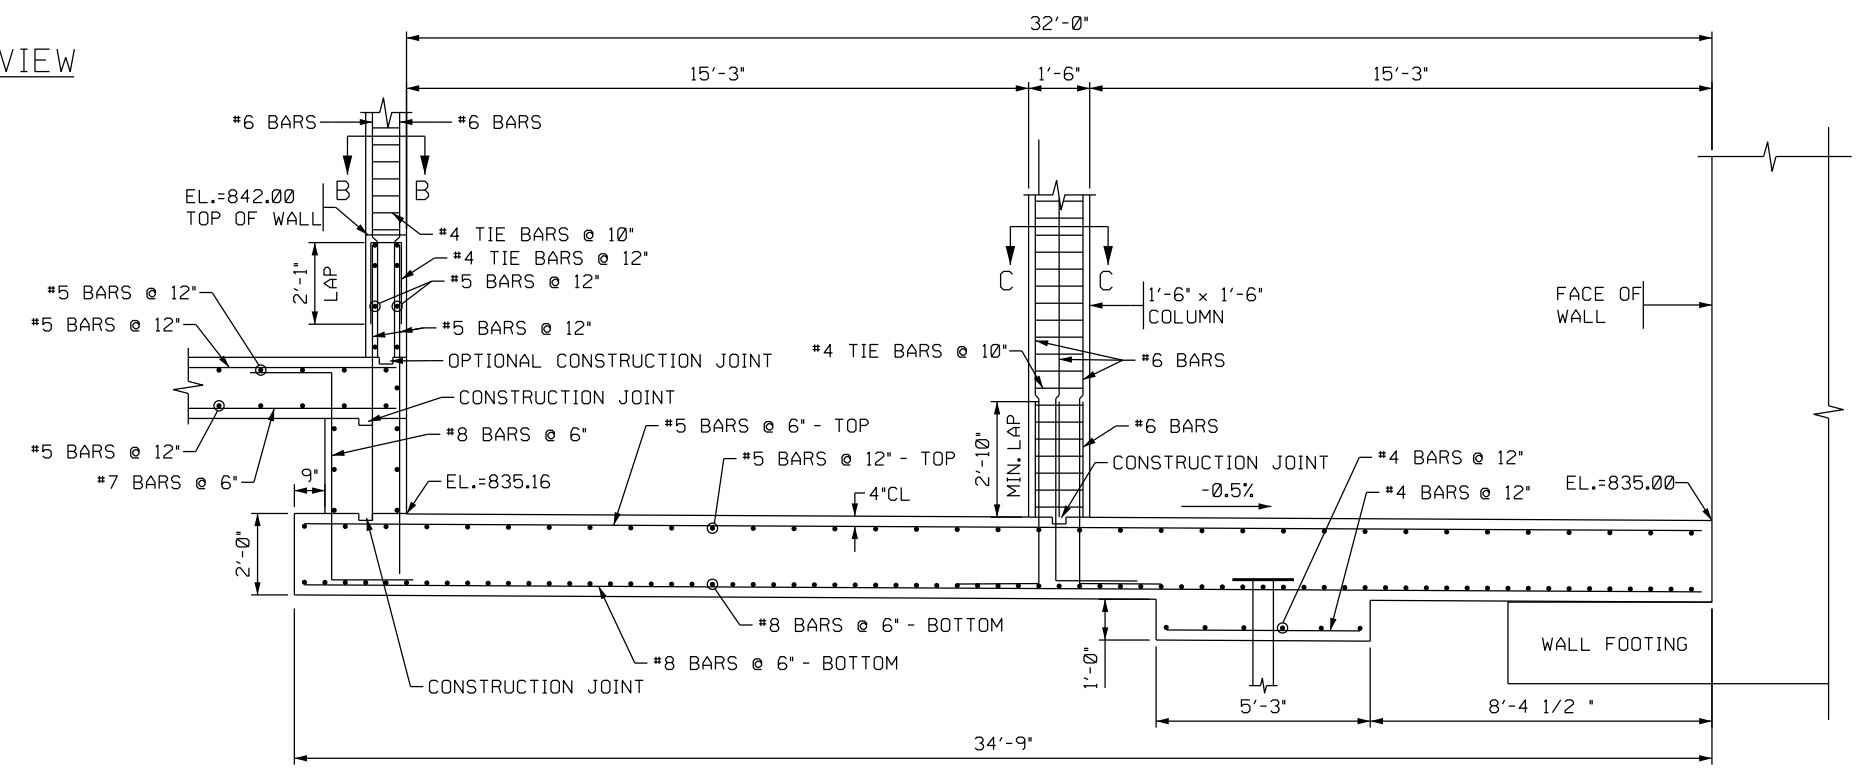

SECTION A-A