



→ 7A

→ 1A.

TO BE  
DEMOLISHED

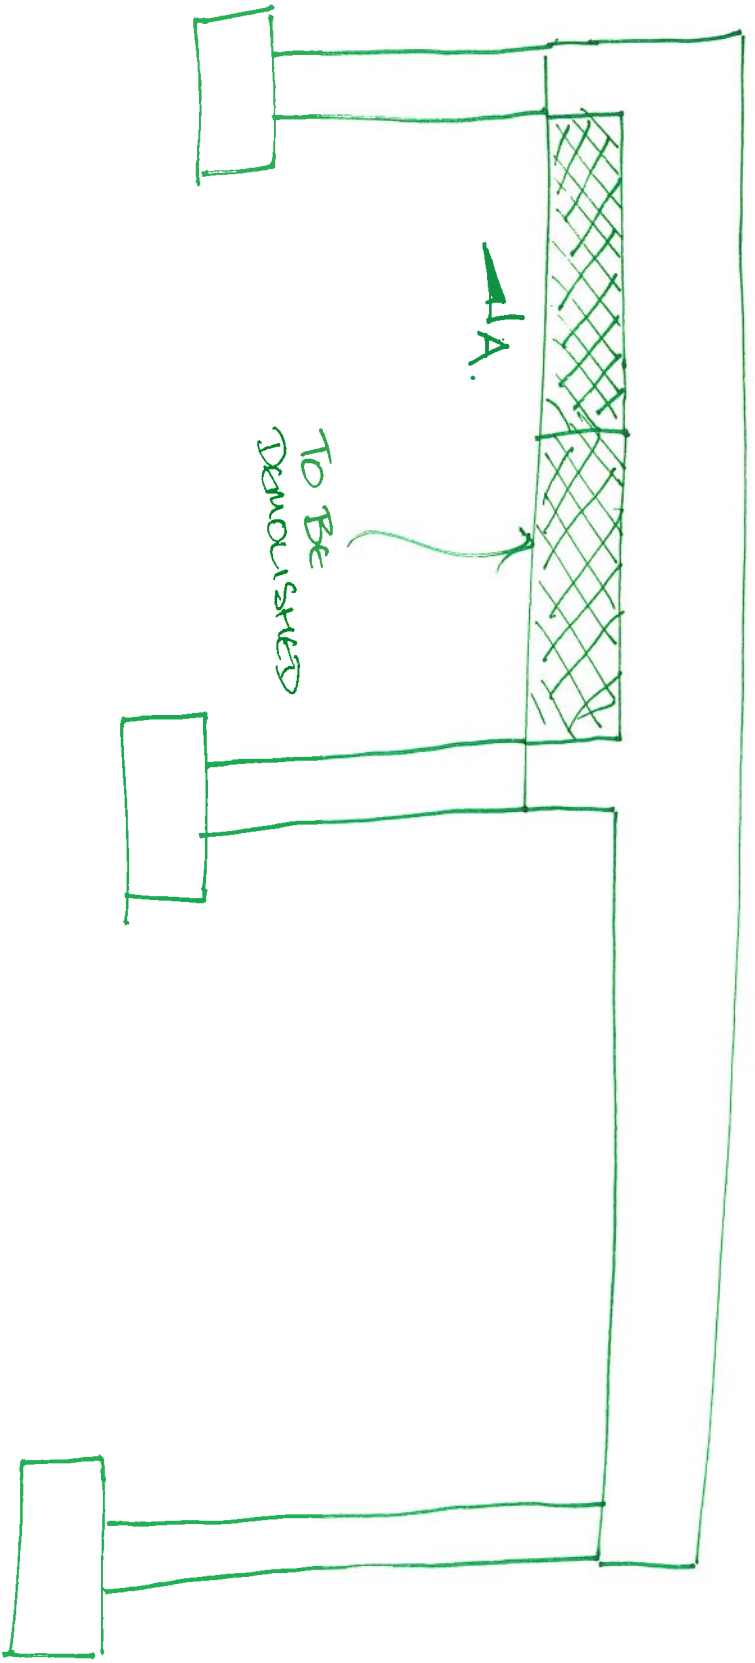

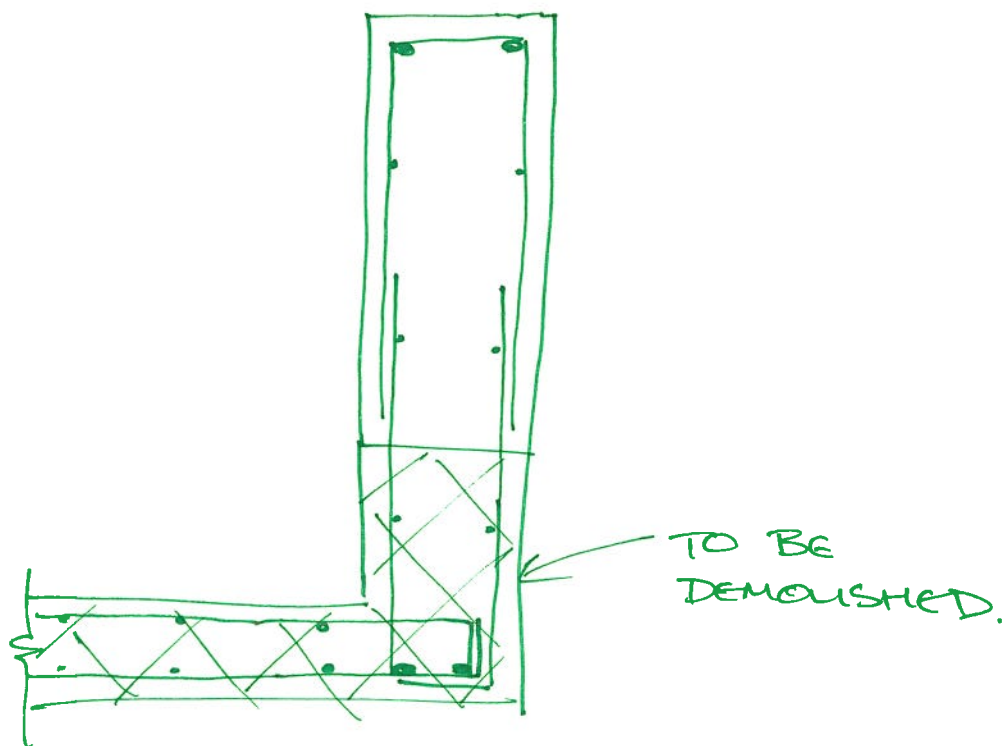

Section A-A