



CITY OF NEW YORK  
DEPARTMENT OF ENVIRONMENTAL PROTECTION  
STANDARD STEEL HYDRANT FENDER

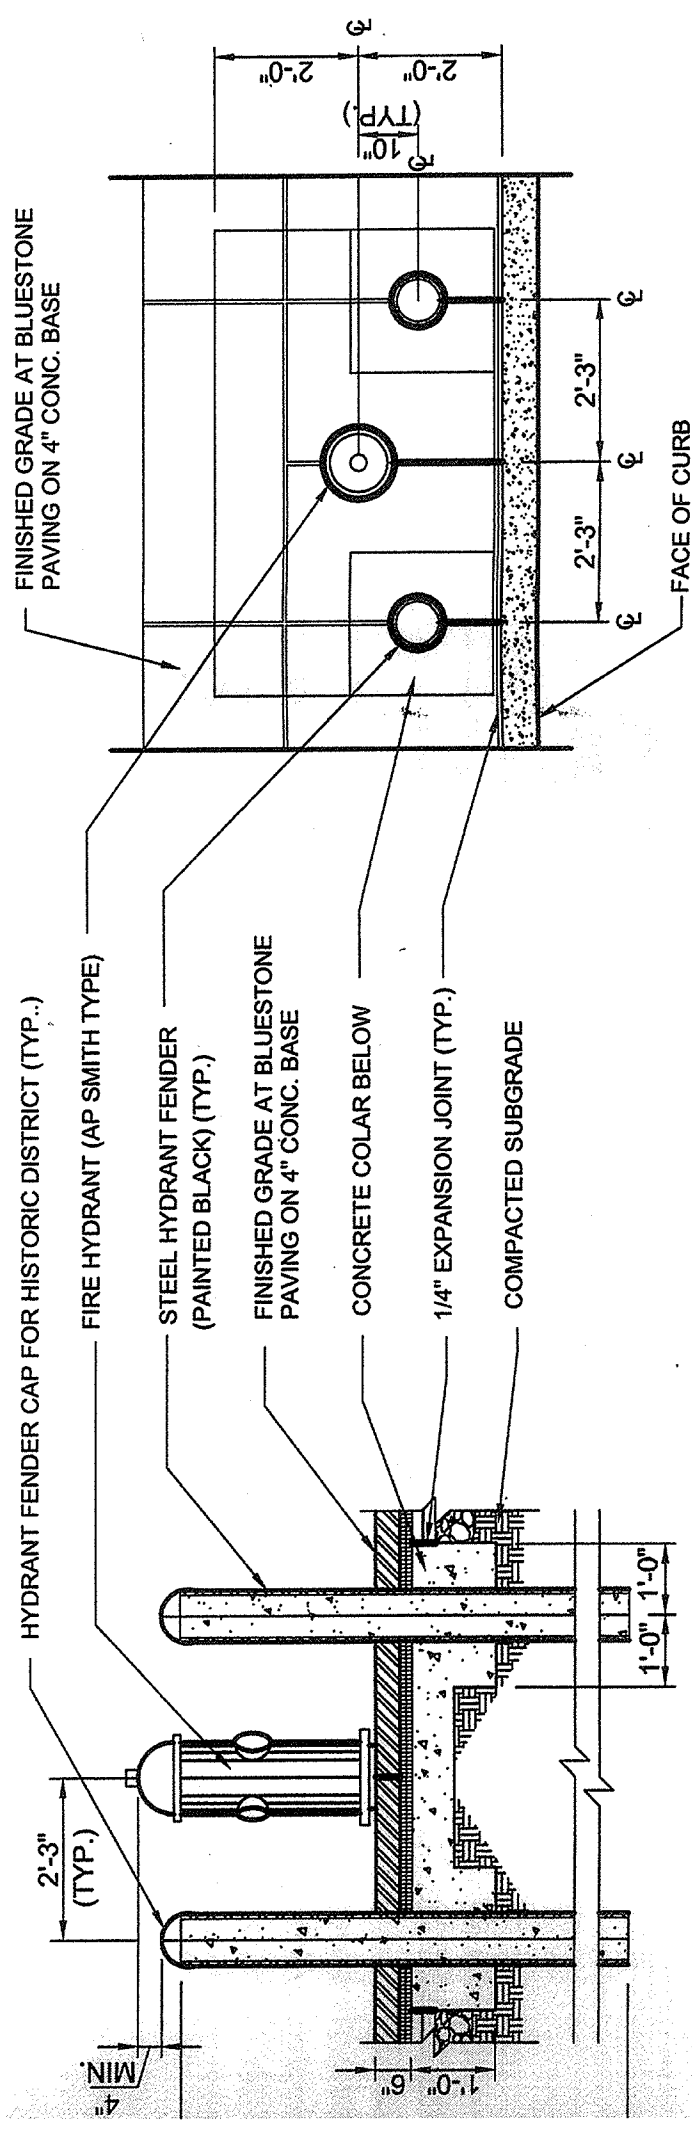


ELEVATION

PLAN

FIRE HYDRANT  
SCALE 1/2"=1'-0"

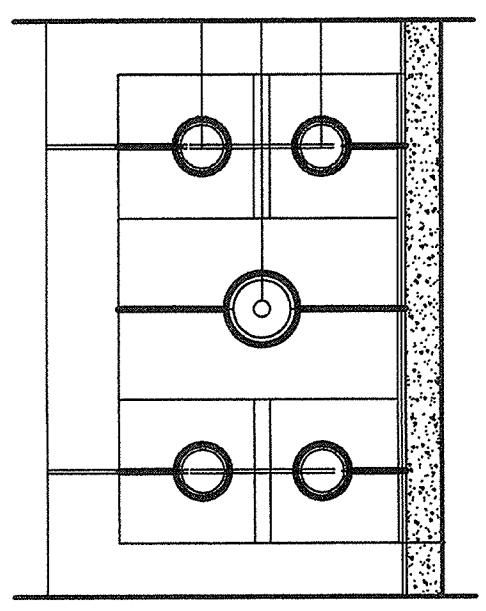

FIRE HYDRANT WITH FOUR FENDERS

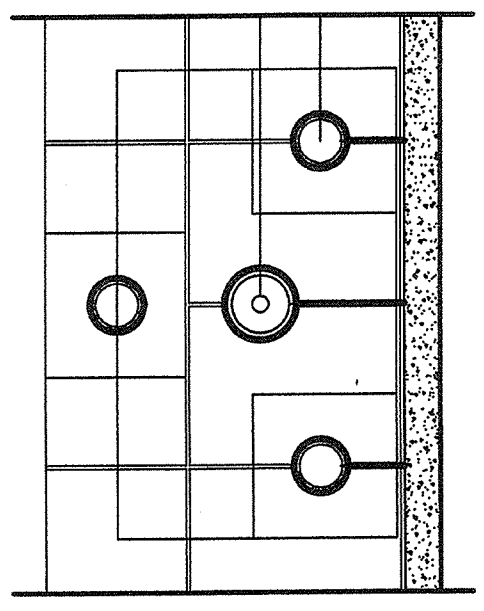

FIRE HYDRANT WITH THREE FENDERS

DIRECTOR, INFRASTRUCTURE DESIGN 1  
DEPARTMENT OF DESIGN AND CONSTRUCTION

ASSISTANT COMMISSIONER, DESIGN  
DEPARTMENT OF DESIGN AND CONSTRUCTION

DIRECTOR OF ENGINEERING  
DEPARTMENT OF ENVIRONMENTAL PROTECTION

DATE

DATE

DATE