



SLOPED JOIST SEAT SCHEDULE															
SLOPE: 12"	3/8"	1/2"	1"	1 1/2"	2"	2 1/2"	3"	3 1/2"	4"	4 1/2"	5"	5 1/2"	6"	7"	8.75"
SEAT DEPTH "d" (LOW END HIGH END)	3"	3 1/4"	3 1/4"	3 1/2"	3 3/4"	4"	4 1/4"	4 1/4"	4 1/2"	4 3/4"	5"	5 1/4"	5 1/2"	6" 7"	6 1/2" 9"
HSS COLLECTOR	4X3X3/16	4X3X3/16	4X3X3/16	4X3X3/16"	4X4X3/16	4X4X3/16	5X4X3/16	5X4X3/16"	5X4X3/16	6X4X3/16	6X4X3/16	7X4X3/16	7X4X3/16	6" 7"	6 1/2" 9"


2 SLOPED JOIST SEAT AND COLLECTOR SCHEDULE
1 1/2" = 1'-0"

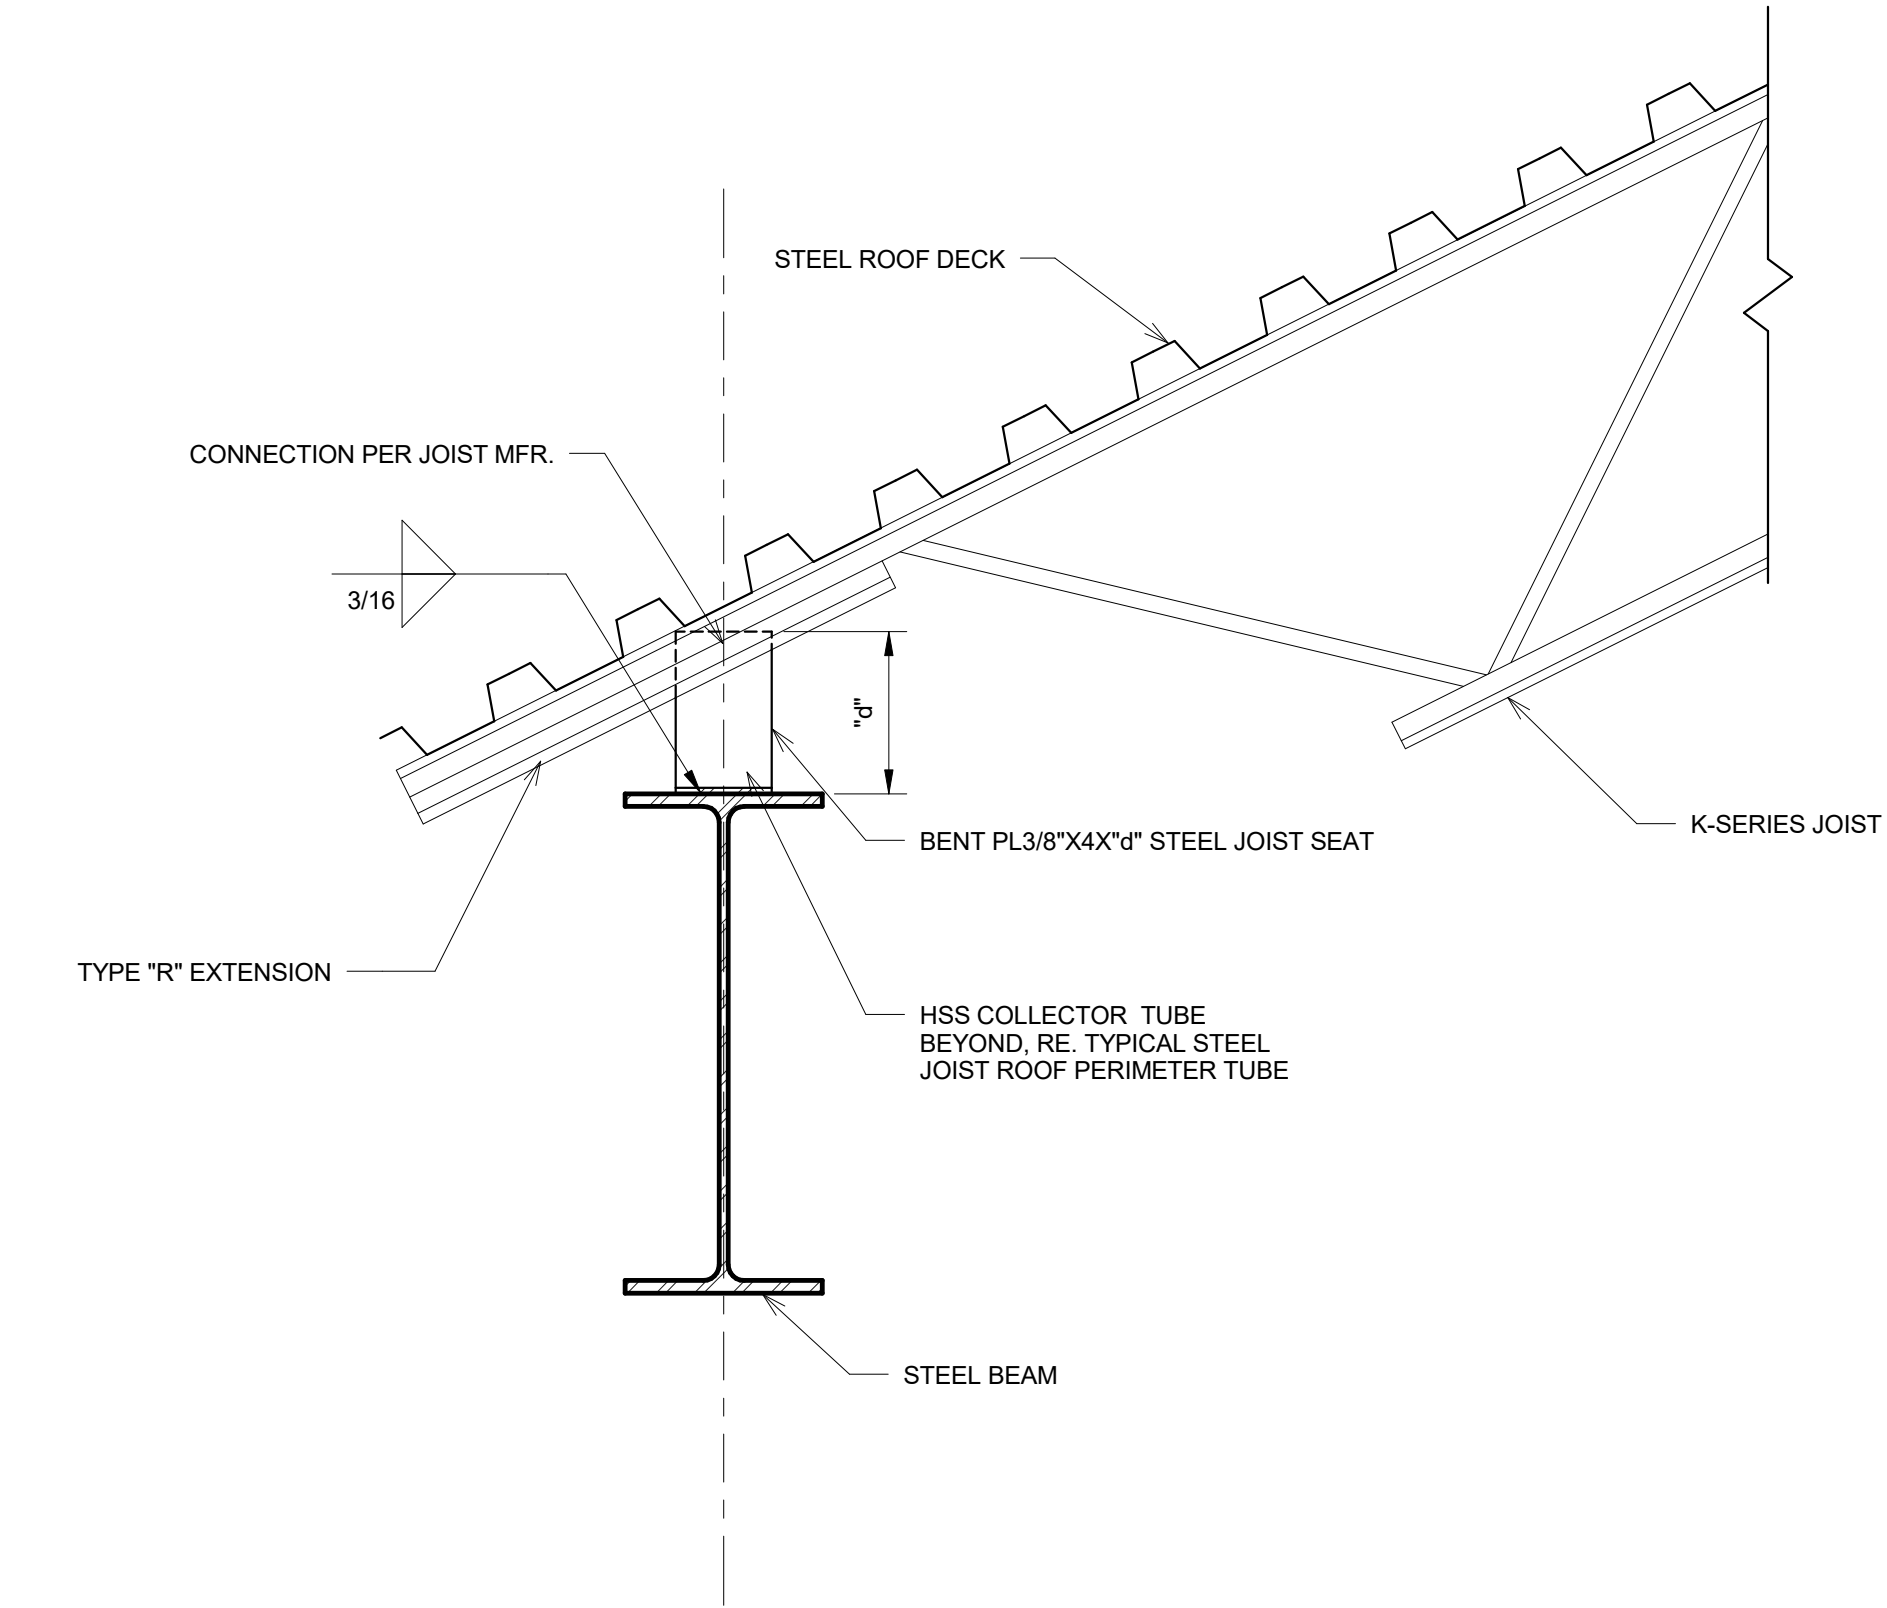

1 TYP LOW END SLOPING ROOF JOIST CONNECTION AT STEEL BEAM (SLOPE > 1/2" PER FOOT)
1 1/2" = 1'-0"

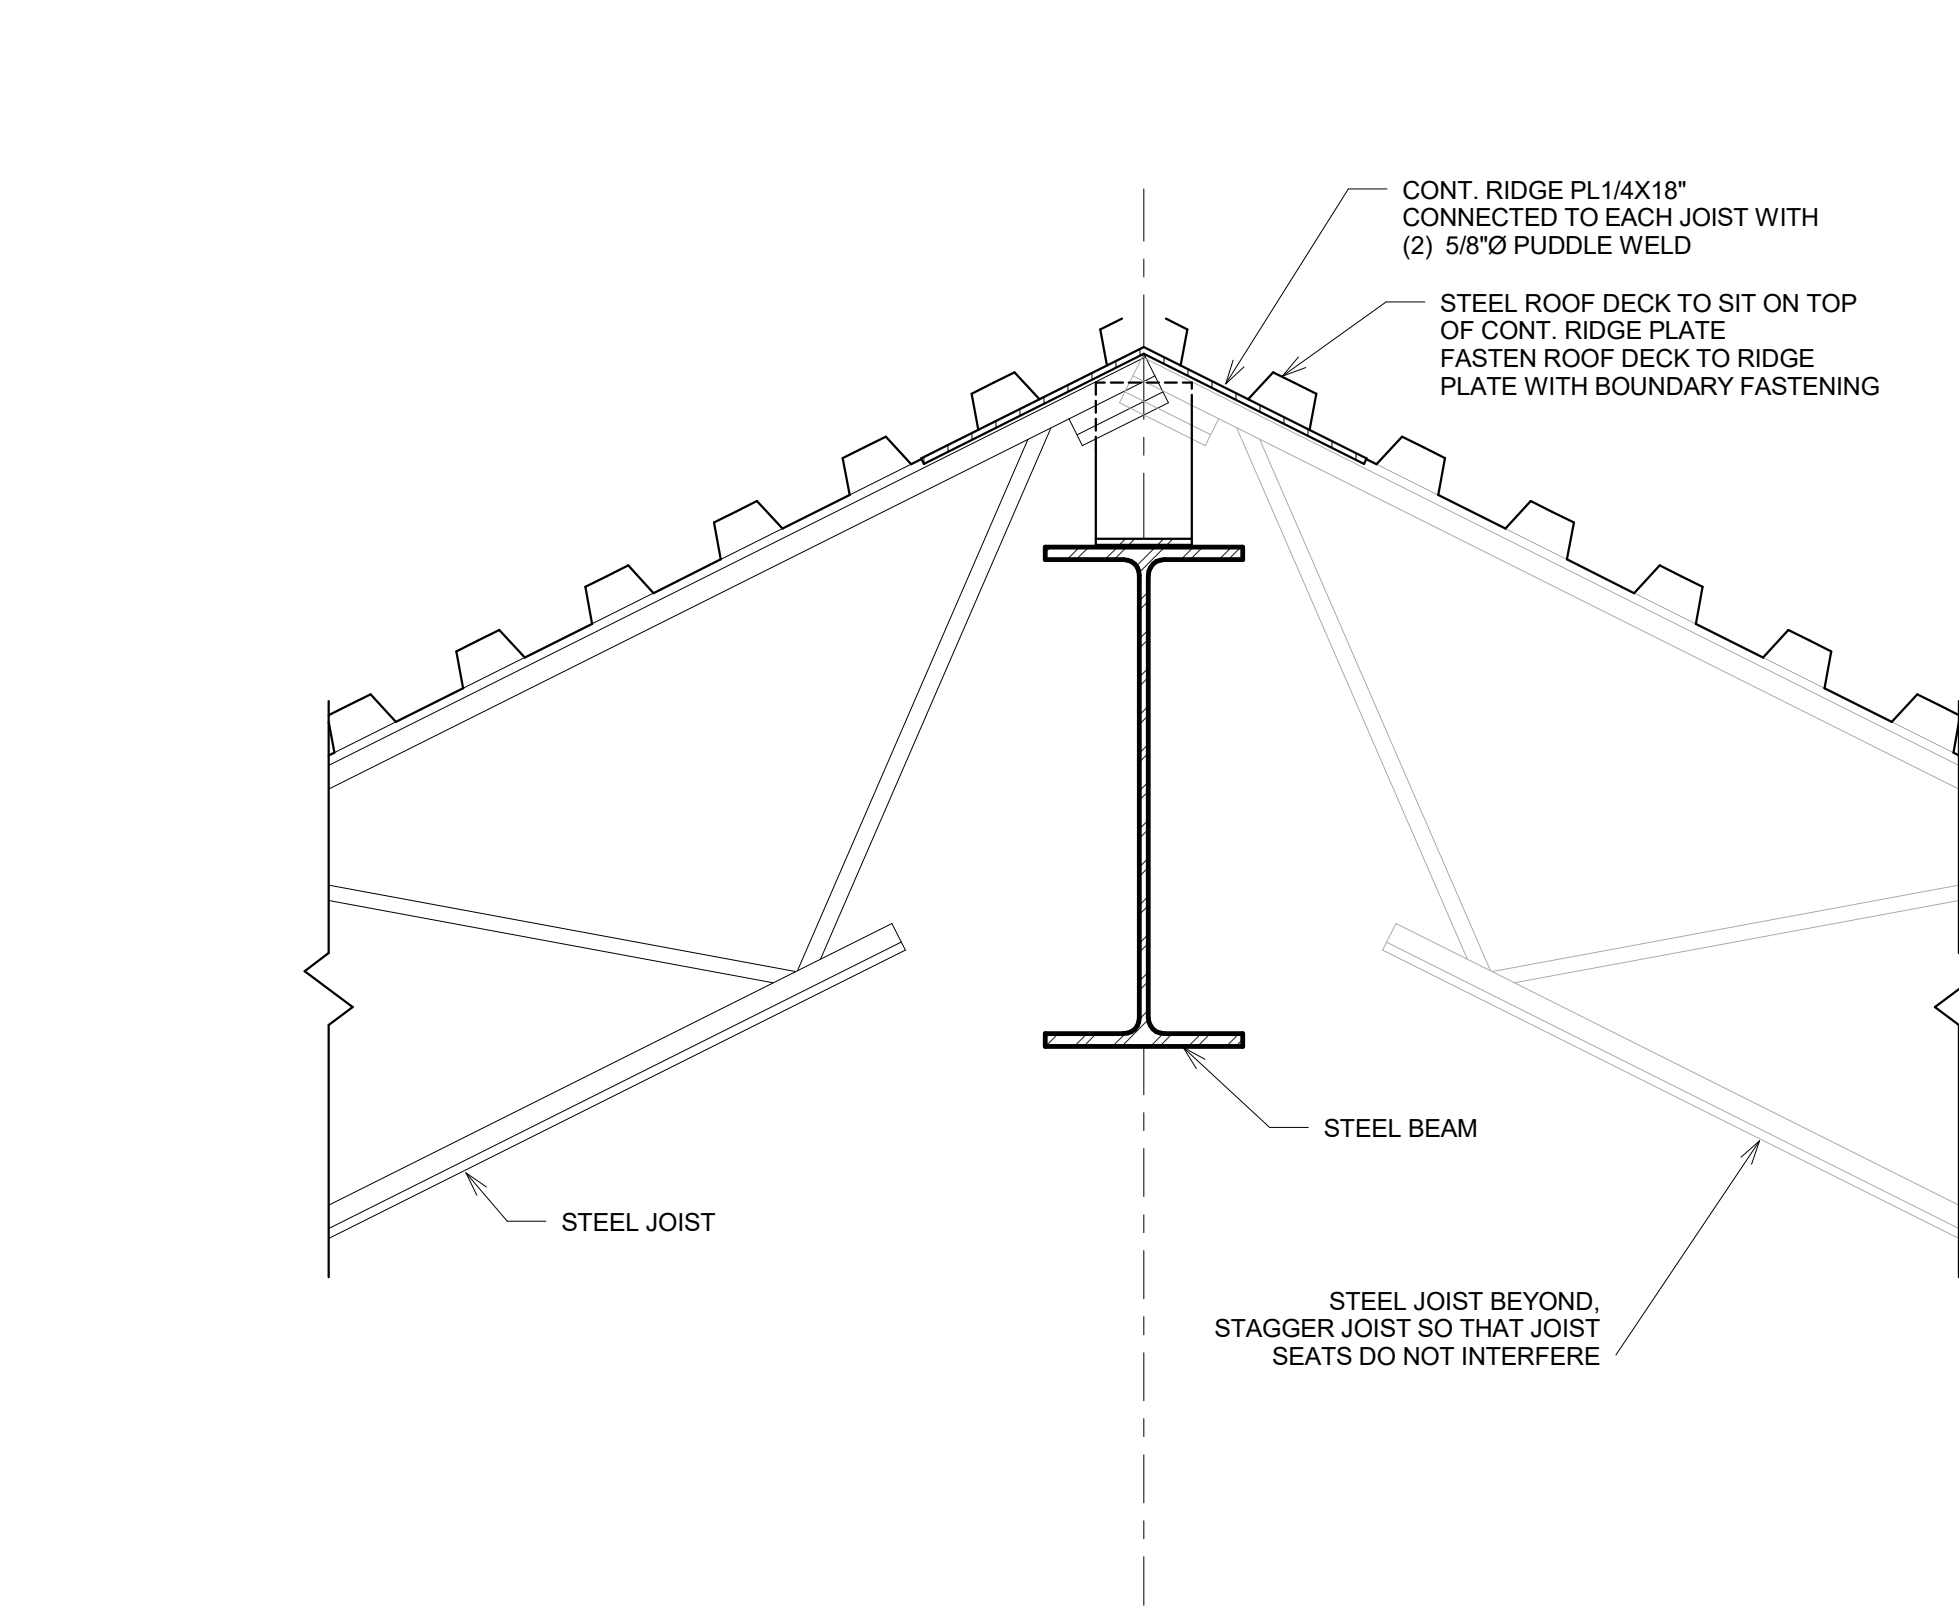

4 SLOPED JOIST SEAT AT RIDGE BEAM
1 1/2" = 1'-0"

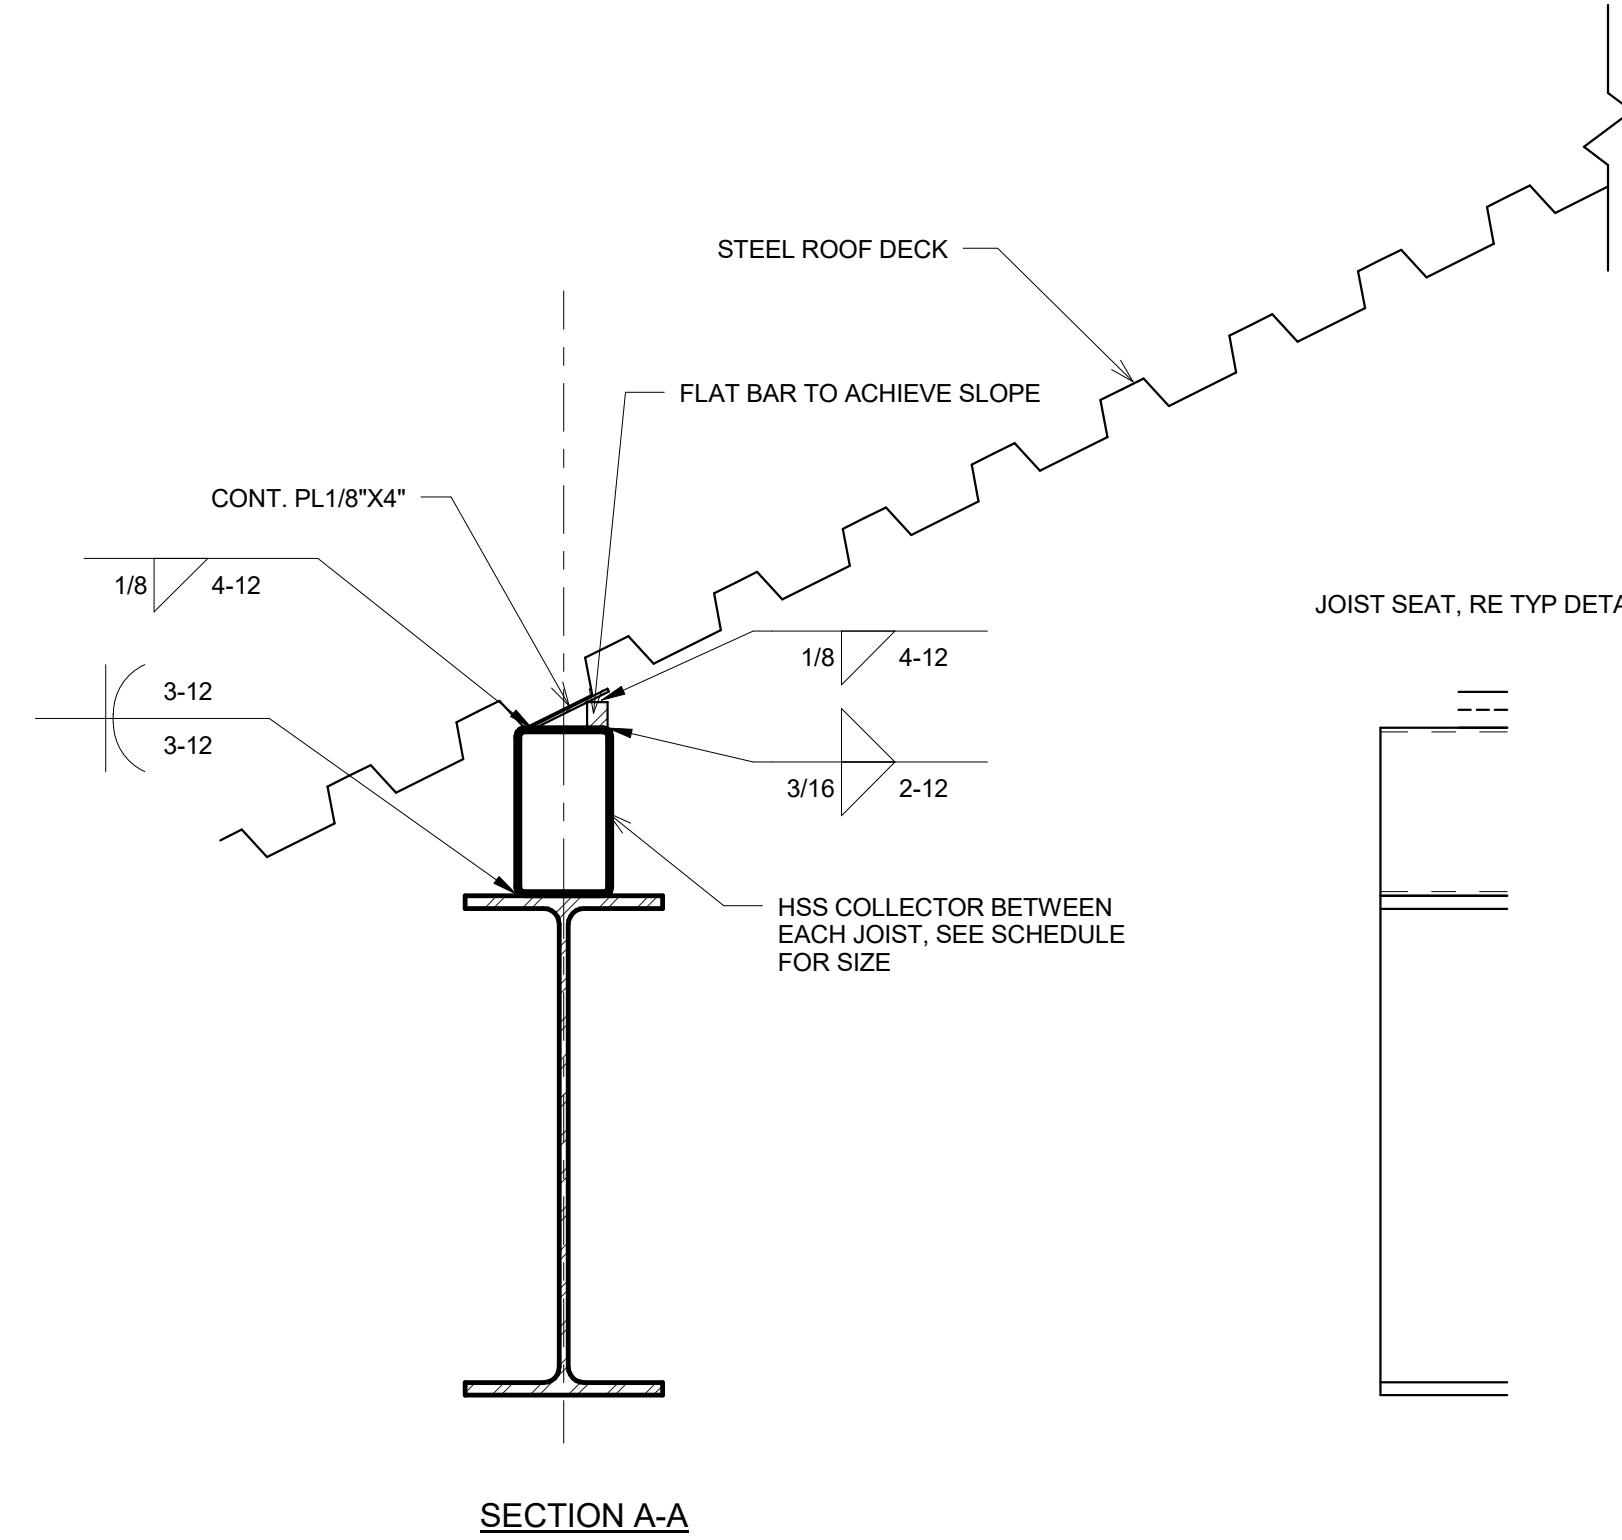

3 STEEL COLLECTOR
1 1/2" = 1'-0"

