

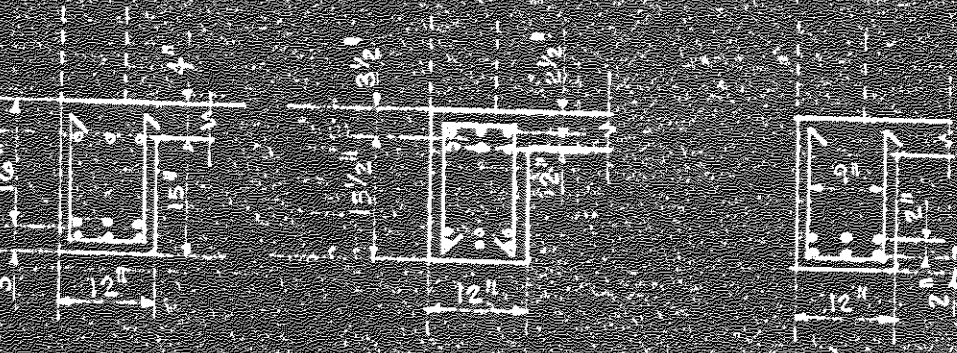


BEAMS

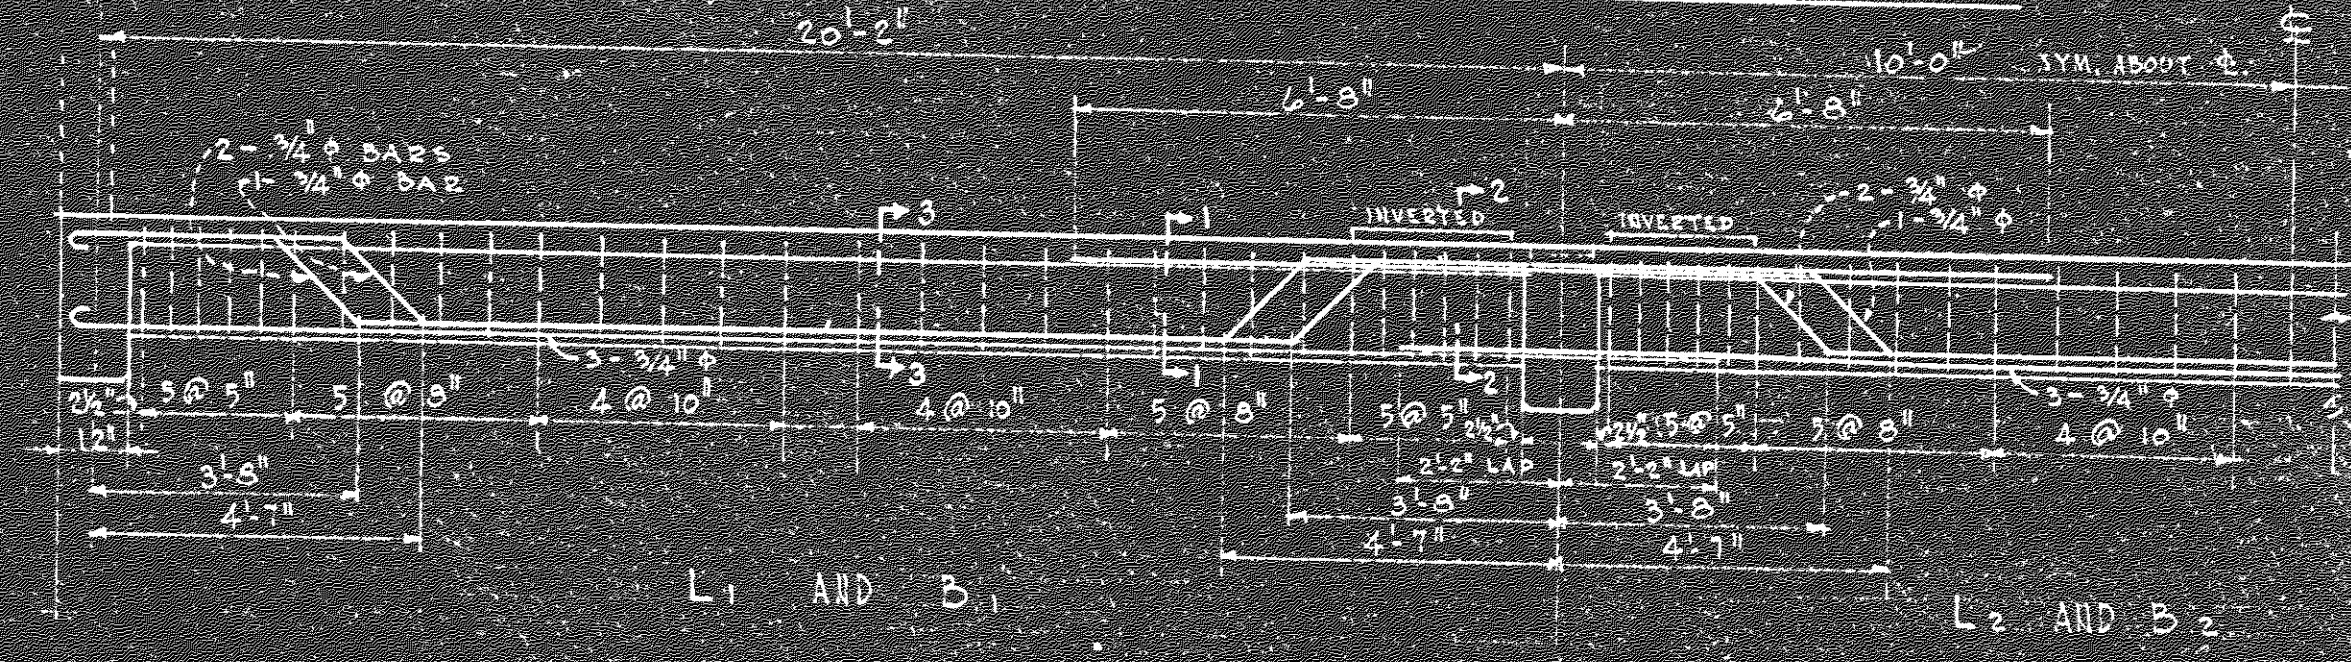

SECT. 1-1 SECT. 2-2 SECT. 3-3
BEAMS L₁ & L₂

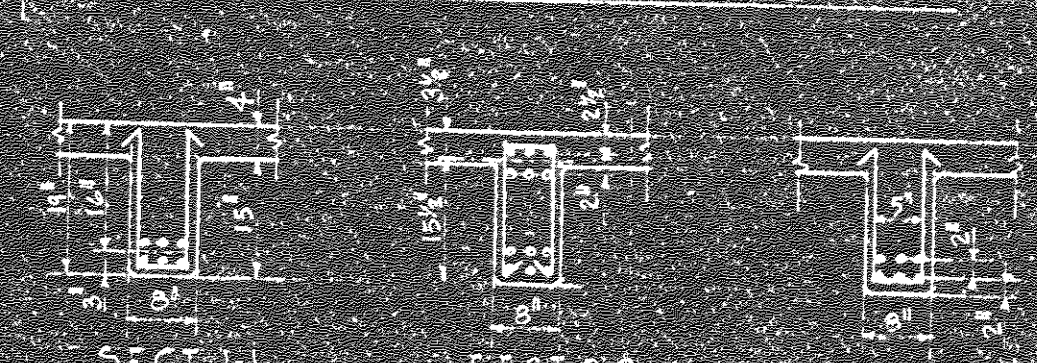

SECT. 1-1 SECT. 2-2 SECT. 3-3
BEAMS B₁ & B₂