


EAST WALL: ELEVATION

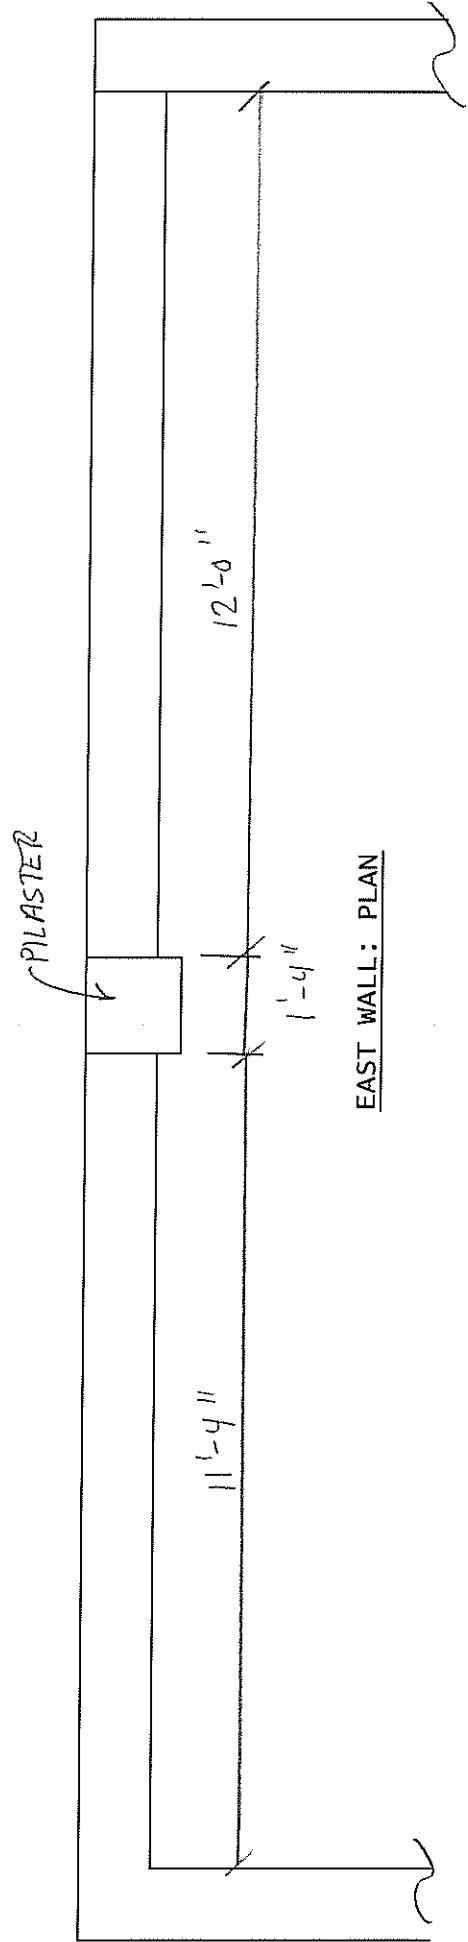

EAST WALL: PLAN