

M5600 – OFFICE DEPOT / EVANSTON, IL

GALLANT BUILDERS / MARENGO, IL

Canopy Type:

Architect:

F & F	1/12/10	TJR
Drawn:	12/15/10	TJR

Mapes
Architectural
Canopies

7748 N. 56th St.
Lincoln, NE. 68514-9724
Ph: (888) 273-1132
Fx: (877) 455-6572
email: cad@mapes.com

Proposed for:
GALLANT BUILDERS (51382)
MARENGO, IL
(815) 572-7023

Job Name:
OFFICE DEPOT / EVANSTON,
IL

PO #03442-002 dtd 12/7/10 Rep:
MQ #208845 (JKA)

M5600	sheet:
Feb. 4, 11	01
	of 7

General Notes:

- 1. ALL FASTENER HOLES NOT OTHERWISE NOTED ARE TO BE FIELD DRILLED
- 2. ALL FASTENERS NOT OTHERWISE NOTED ARE STAINLESS STEEL OR ALUMINUM
- 3. ADEQUACY OF WALL AND BUILDING STRUCTURE MUST BE CERTIFIED BY BUILDINGS ENGINEER OF RECORD
- 4. WALL SYSTEMS W/ EIFS, BRICK VENEER OR METAL PANEL EXTERIOR DESIGN TYPICALLY REQUIRE COMPRESSION SPACERS TO PREVENT CRUSHING, SUPPLIED BY MAPES
- 5. ADDITIONAL BLOCKING AND BRACING AT CANOPY CONNECTION POINTS TO ADEQUATELY HANDLE CANOPY LOADS TO BE SUPPLIED, FABRICATED & INSTALLED BY OTHERS
- 6. UNLESS OTHERWISE NOTED, ALL HANGER ROD ATTACHMENTS @ WALL ARE TO BE DESIGNED BY OTHERS
- 7. UNLESS OTHERWISE NOTED, ALL CANOPY ATTACHMENTS @ WALL ARE TO BE DESIGNED BY OTHERS

Project Notes:

- 1. SUPER LUMIDECK CANOPY
- 2. 21'X8' PROJ (1)
- 3. 1" HANGER PIPE
- 4. 2 3/4" EXTRUDED DECKING (PARALLEL)
- 5. 8" STYLE 'G' FASCIA
- 6. FASCIA DRAIN W/ SCUPPERS

Drawing Schedule	
Page #	Description
01	Cover
02	General Information
03	Canopy Plan
04	Section AA
05	Section BB
06	Section CC
07	Detail a

Design Notes:

- 1. CANOPY DRAWINGS WILL BE ENGINEERED AND STAMPED FOR EVANSTON, IL
- 2. FINISH SHALL BE CLEAR ANODIZED FOR THE DECKING
- 3. FINISH SHALL BE POWDER COAT FOR FASCIA AND OTHER, COLOR SHALL BE REGAL RED
- 4. FLASHING AND SEALANT, BY CANOPY INSTALLER
- 5. SURROUND WALL ANCHORS WITH WATER TIGHT SEALANT
- 6. EMBED ALL WALL ANCHOR WASHERS IN SEALANT TO PROVIDE WATERTIGHT SEAL AT WALL
- 7. TO ENSURE PROPER DRAINAGE, INSTALL CANOPY WITH POSITIVE CAMBER
- 8. FIELD DRILL DRAIN HOLES IN FASCIA @ DESIRED SCUPPER LOCATIONS

Engineering Notes:

- DESIGN CONFORMS WITH:
 - 2006 IBC
 - LIVE LOAD = 25 PSF (SNOW)
 - DRIFTING SNOW:
 - MAX: 57.87 PSF
 - MIN: 25.00 PSF
 - WIND LOAD = 100 MPH
 - EXPOSURE: C
 - SEISMIC DESIGN CAT: B

Canopy Type:

Architect:

F & F	1/12/10	TJR
Drawn:	12/15/10	TJR

Mapes Architectural Canopies

7748 N. 56th St.
Lincoln, NE. 68514-9724
Ph: (888) 273-1132
Fx: (877) 455-6572
email: cad@mapes.com


Proposed for:
GALLANT BUILDERS (51382)
MARENGO, IL
(815) 572-7023

Job Name:
OFFICE DEPOT / EVANSTON, IL

PO #03442-002 dtd 12/7/10
MQ #208845 (JKA)Rep:

M5600	sheet:
Feb. 4, 11	02
	of 7

ONE CANOPY
THUS

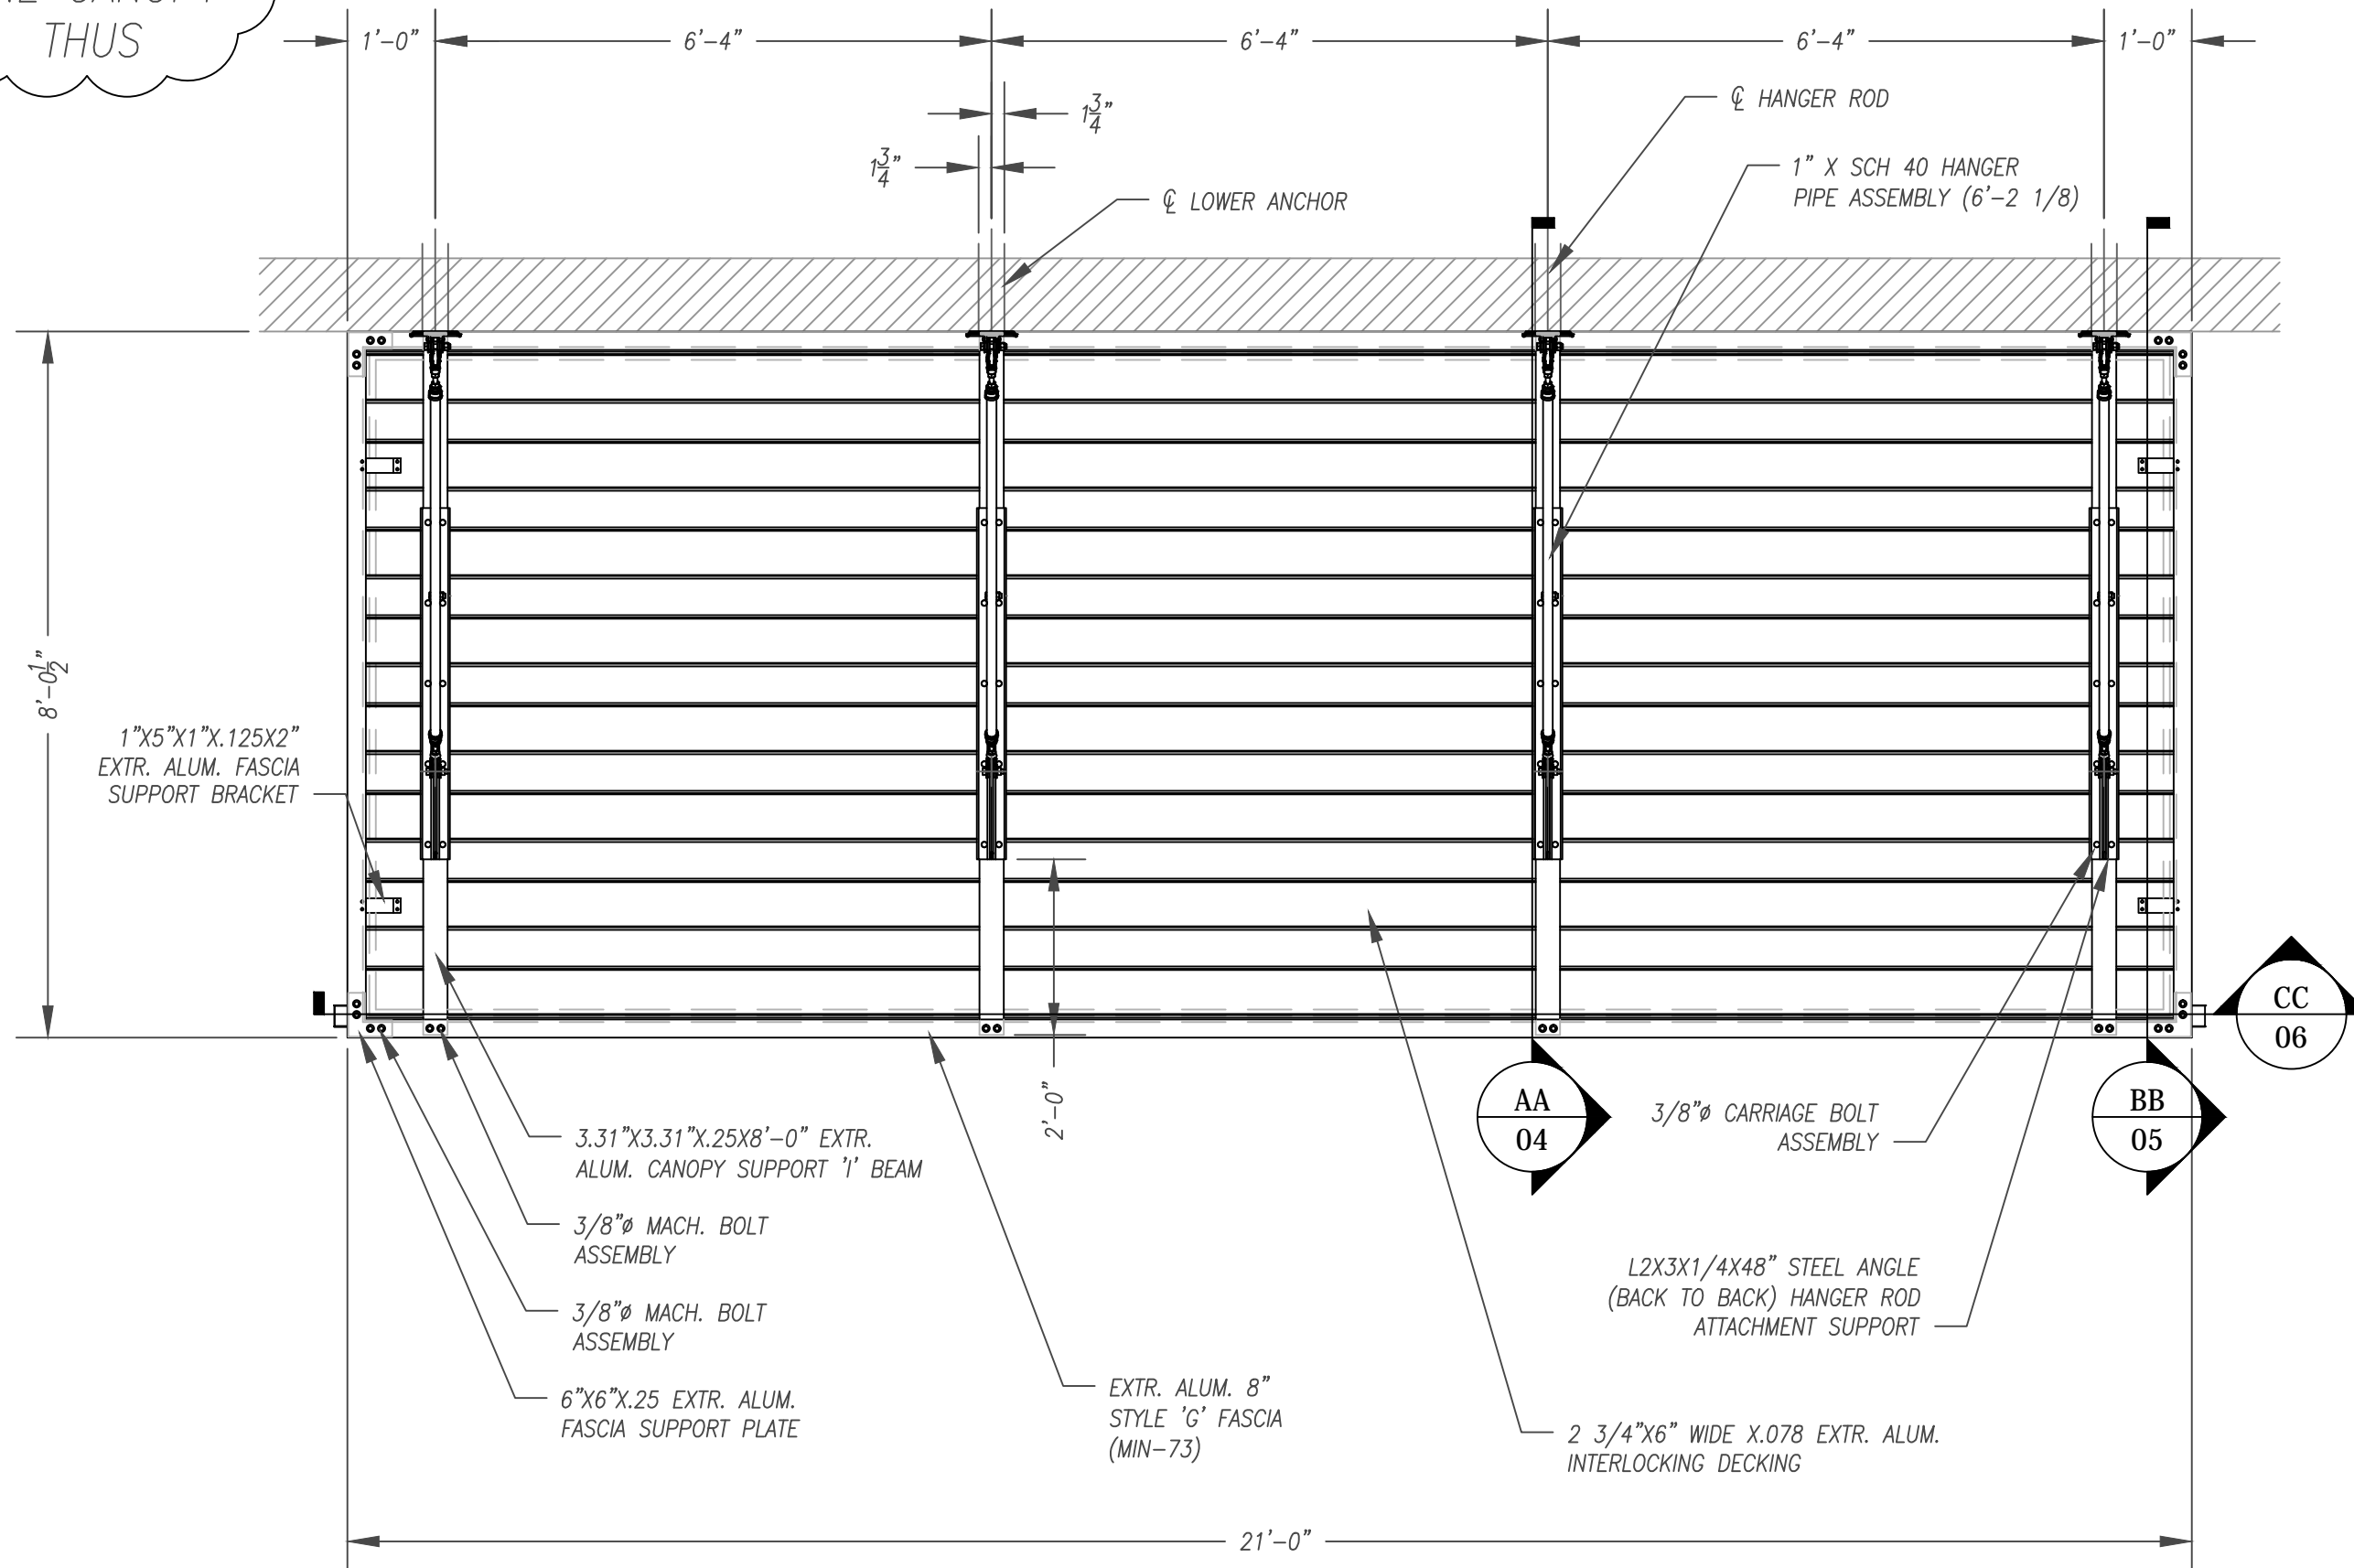

1

CANOPY PLAN

Scale: 1/2" = 1'-0"

Canopy Type:

Architect:

F & F	1/12/10	TJR
-------	---------	-----

Drawn:	12/15/10	TJR
--------	----------	-----

*Mapes
Architectural
Canopies*

7748 N. 56th St.
Lincoln, NE. 68514-9724
Ph: (888) 273-1132
Fx: (877) 455-6572
email: cad@mapes.com

Proposed for:
GALLANT BUILDERS (51382)
MARENGO, IL
(815) 572-7023

Job Name:
OFFICE DEPOT / EVANSTON,
IL

PO #03442-002 dtd 12/7/10
MQ #208845 (JKA) Rep:


M5600

Feb. 4, 11

$$1/2'' = 1'-0''$$

sheet:
03

of 7

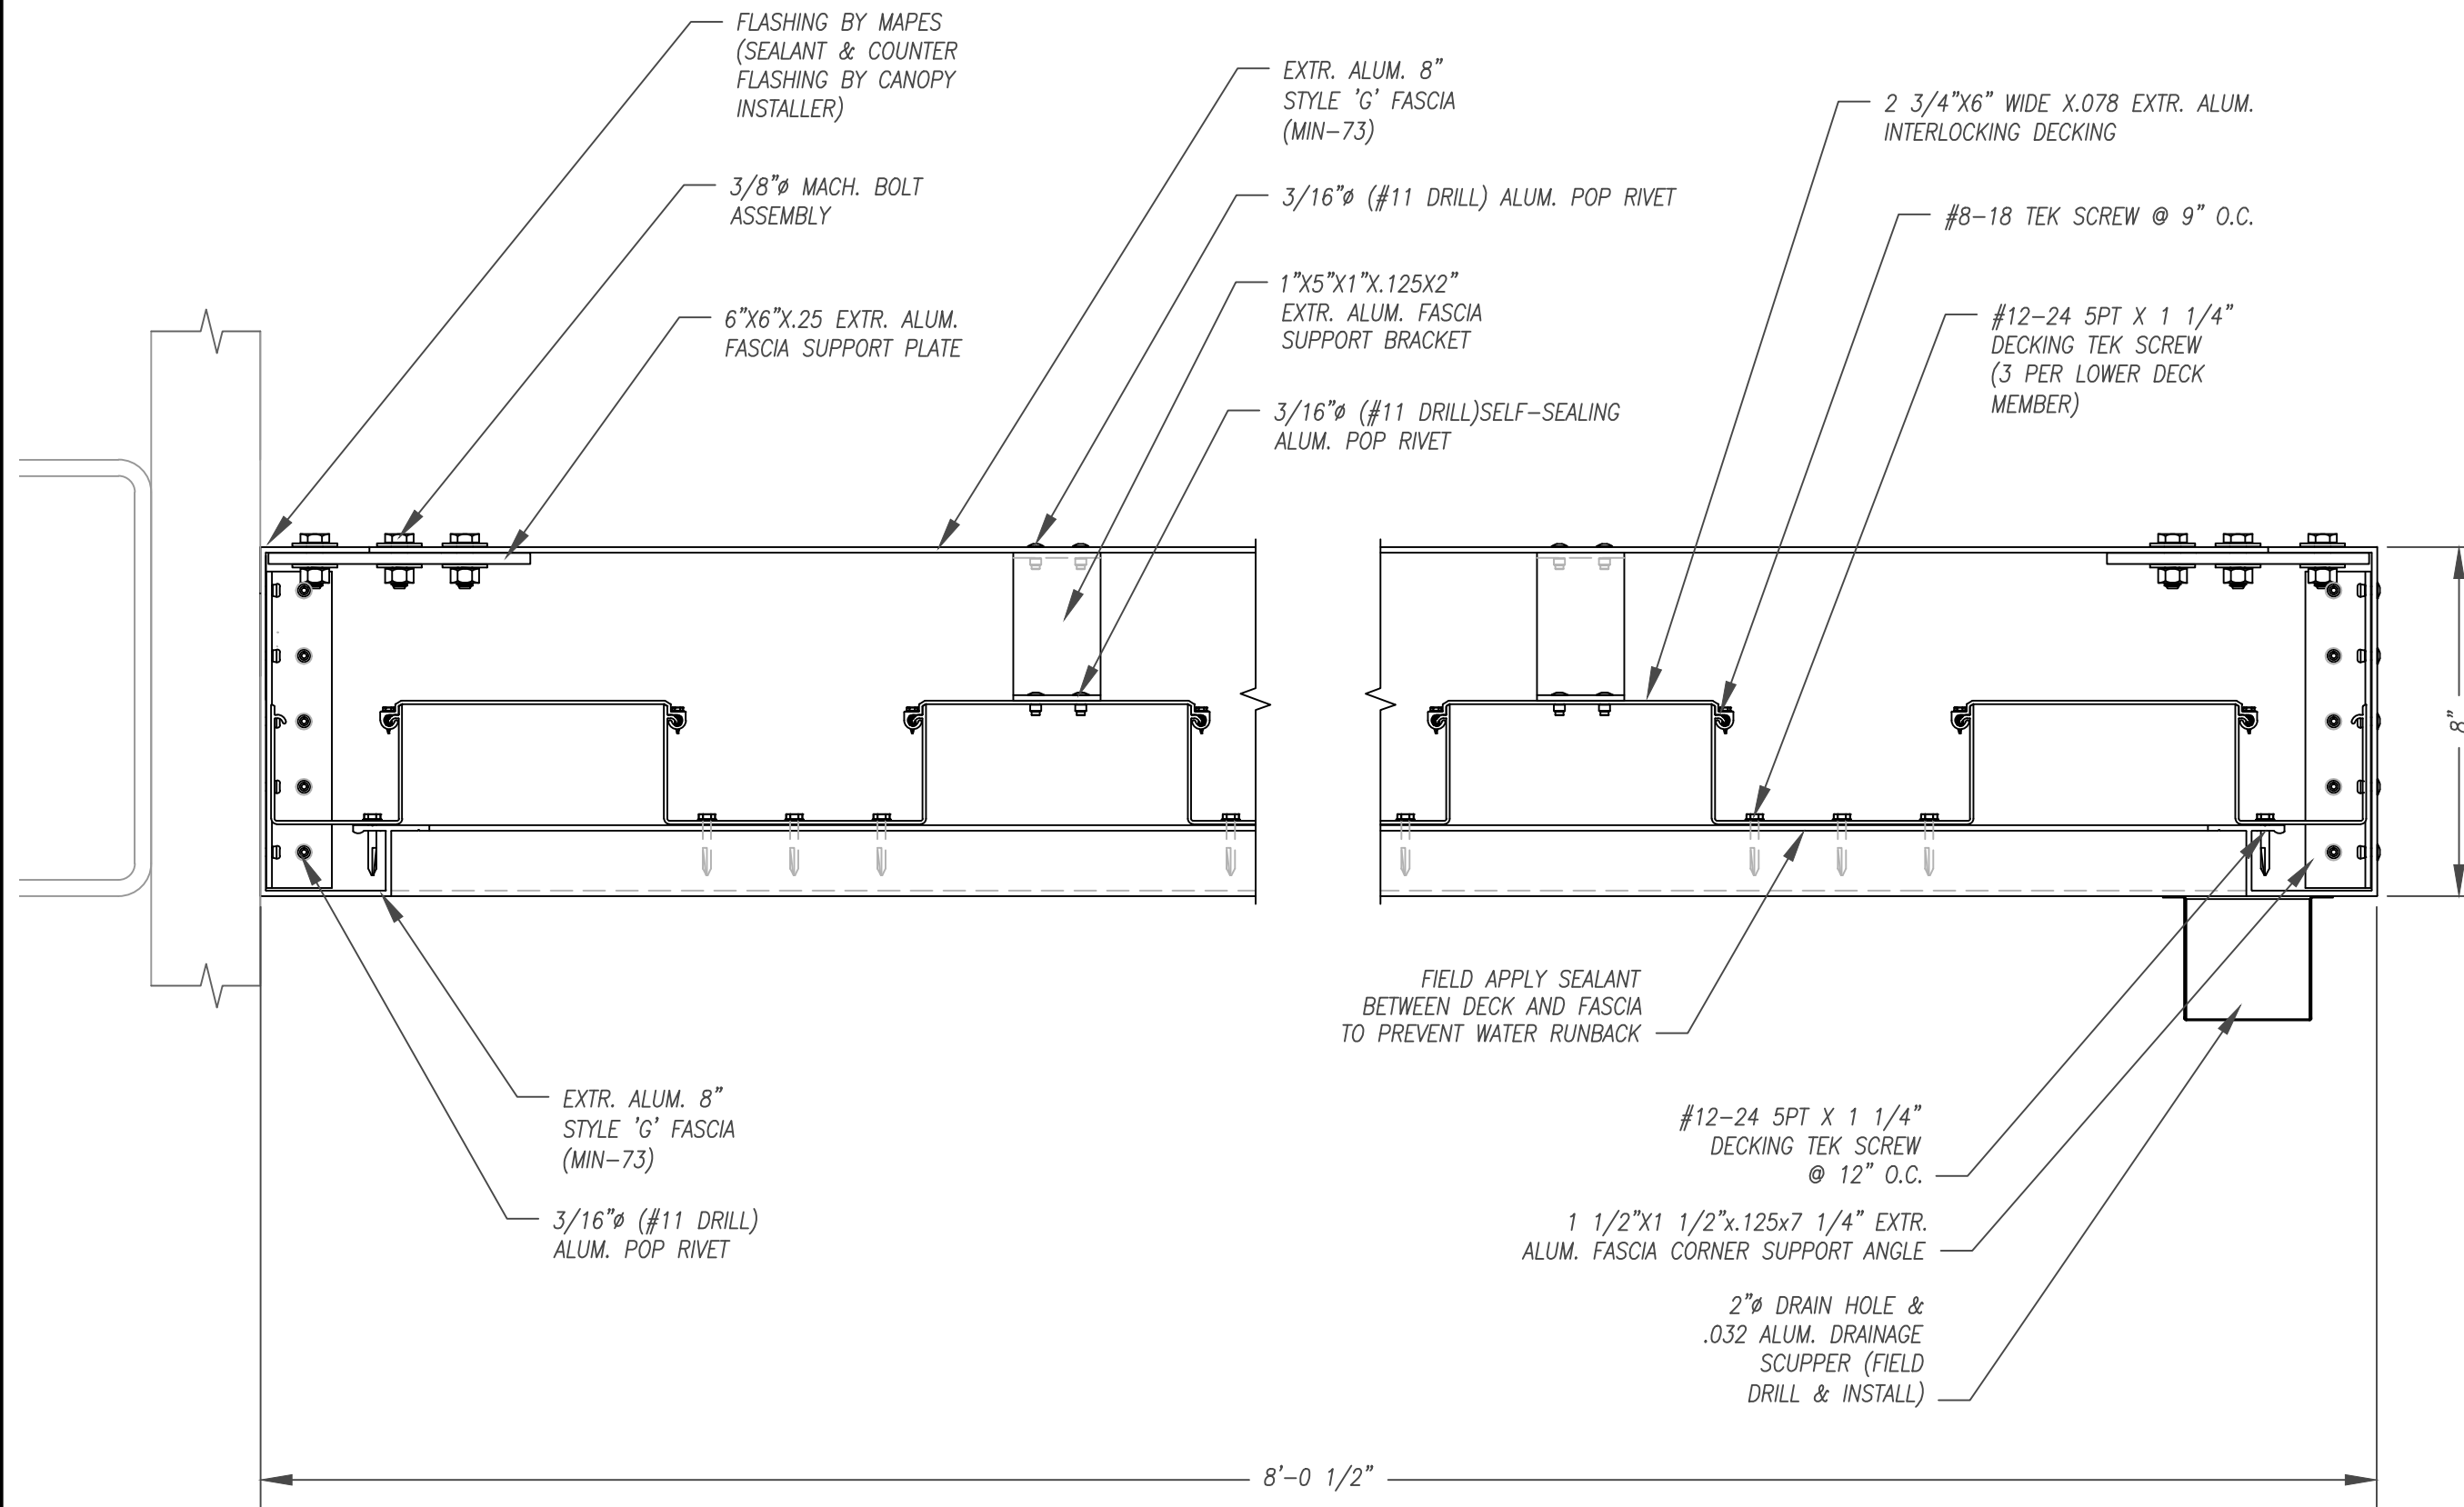

BB SECTION @ CANOPY END

Scale: 3" = 1'-0"

Canopy Type:

Architect:

F & F	1/12/10	TJR
Drawn:	12/15/10	TJR

Mapes Architectural Canopies



7748 N. 56th St.
Lincoln, NE. 68514-9724
Ph: (888) 273-1132
Fx: (877) 455-6572
email: cad@mapes.com

Proposed for:
GALLANT BUILDERS (51382)
MARENGO, IL
(815) 572-7023

Job Name:
OFFICE DEPOT / EVANSTON, IL

PO #03442-002 dtd 12/7/10
MQ #208845 (JKA) Rep:

M5600	sheet: 05
Feb. 4, 11	
3" = 1'-0"	of 7

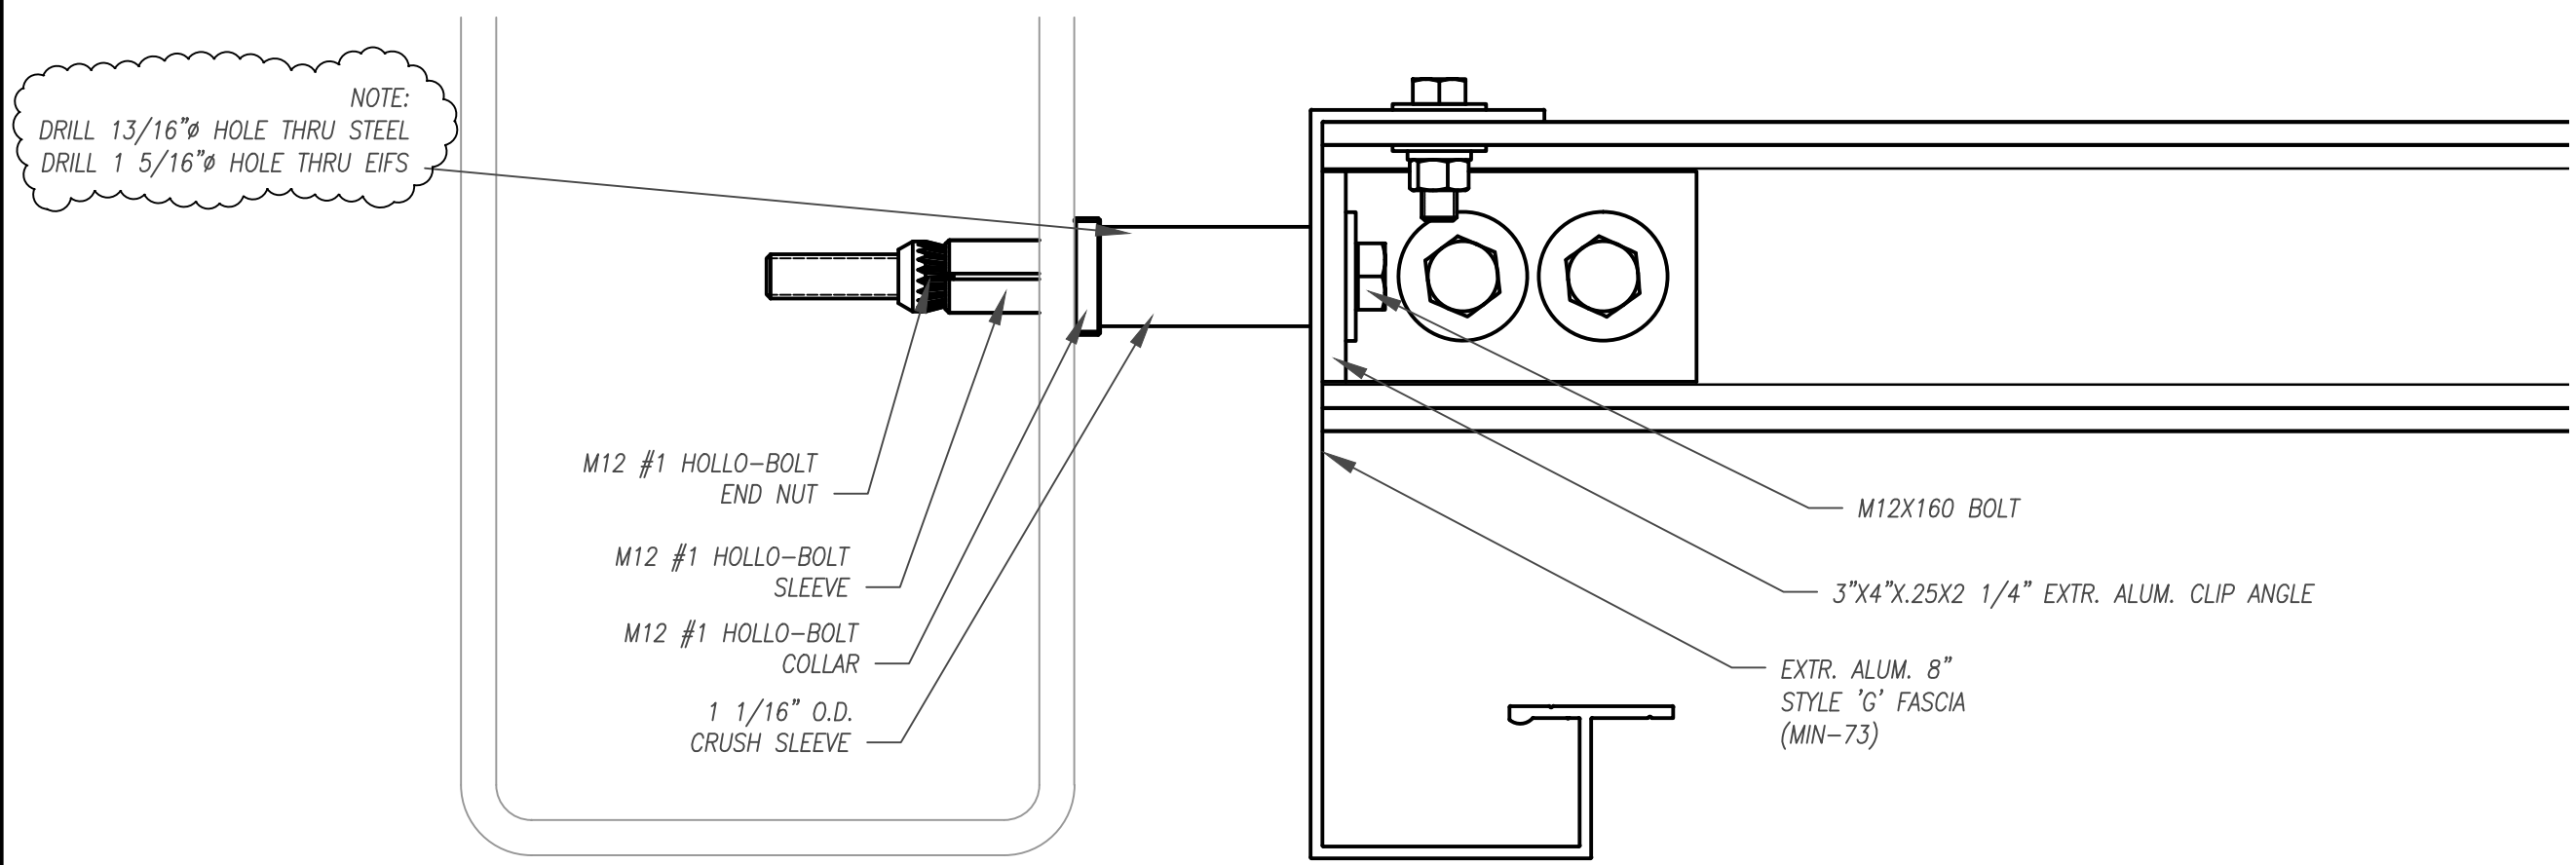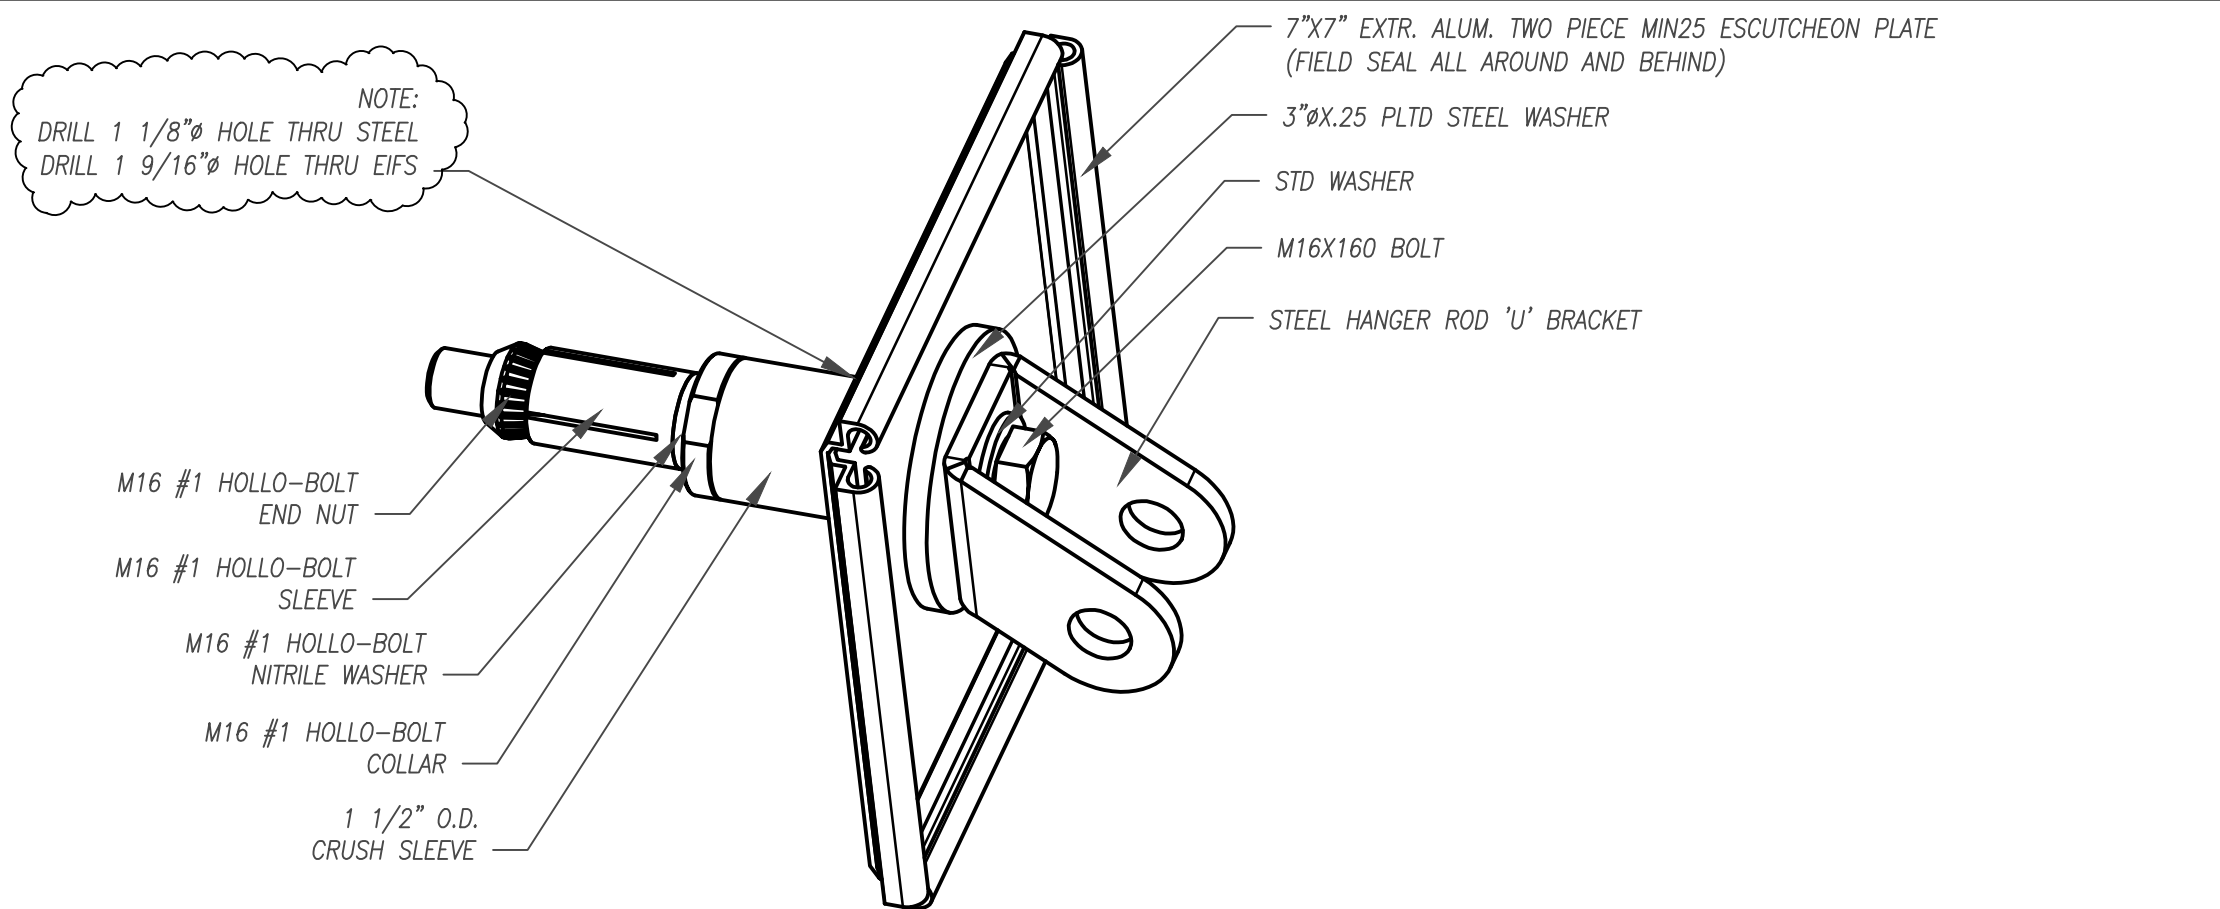

a **HOLLO BOLT CONNECTION DETAILS**
Scale: 6" = 1'-0"

Canopy Type:

Architect:

F & F	1/12/10	TJR
Drawn:	12/15/10	TJR

**Mapes
Architectural
Canopies**

7748 N. 56th St.
Lincoln, NE. 68514-9724
Ph: (888) 273-1132
Fx: (877) 455-6572
email: cad@mapes.com

Proposed for:
GALLANT BUILDERS (51382)
MARENGO, IL
(815) 572-7023

Job Name:
OFFICE DEPOT / EVANSTON,
IL

PO #03442-002 dtd 12/7/10
MQ #208845 (JKA) Rep:

M5600	sheet: 07
Feb. 4, 11	
6" = 1'-0"	of 7