


PROFILE PIPELINE BURIED

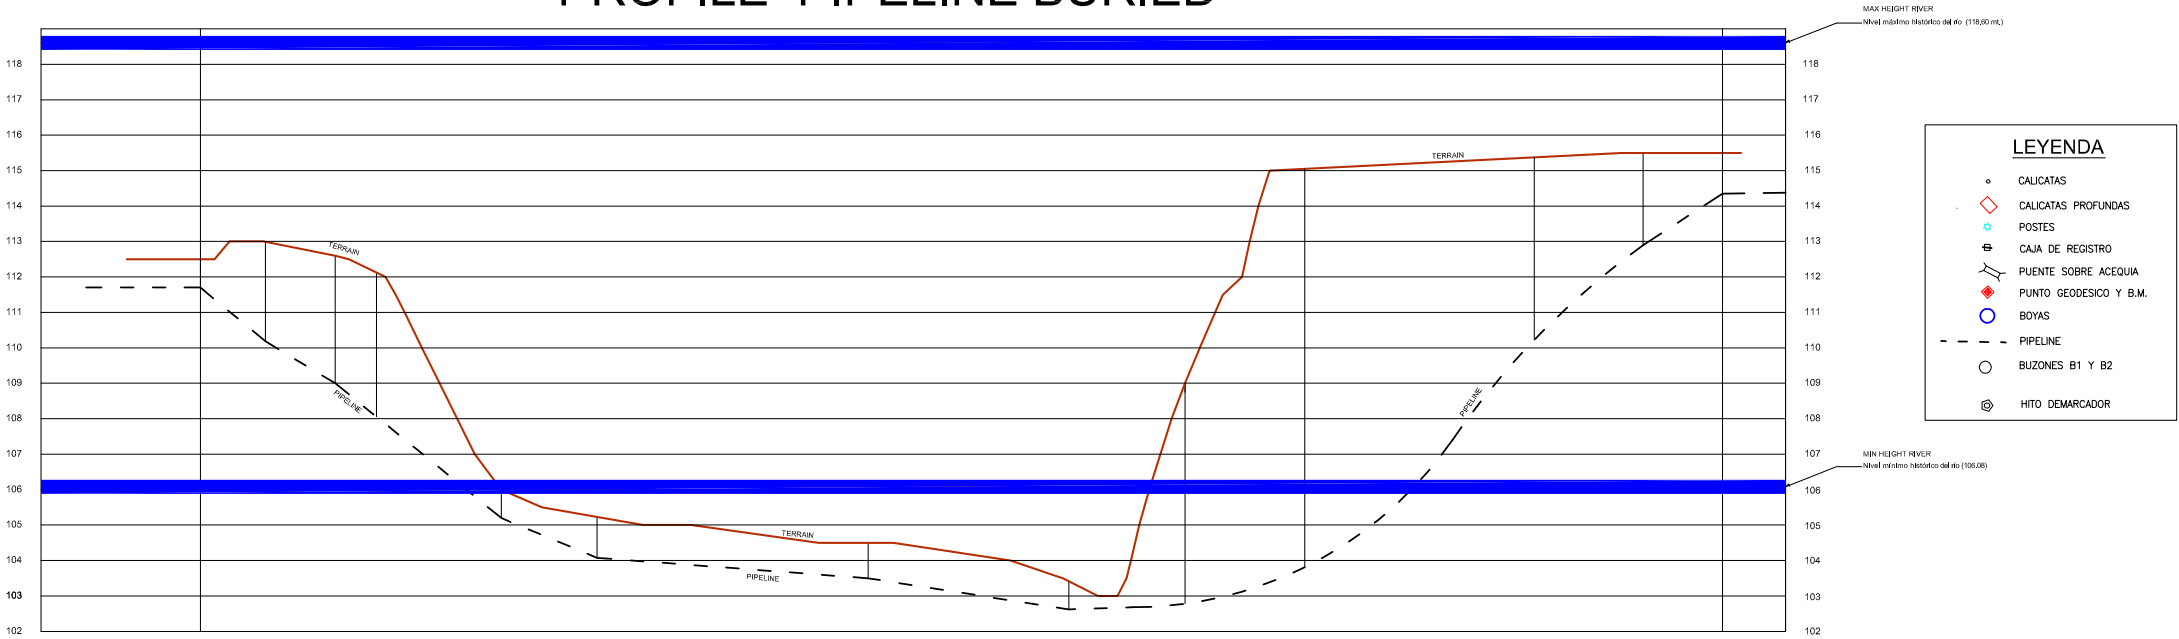

Elemento de registro	BUZÓN 01	Calicata 01	Calicata 02	Hito 03		Boya 01	Boya 02		Boya 03		Boya 04		Hito 04		Hito 05		Calicata 03	BUZÓN 02	
Cotas del terreno o lecho del río	112.50	113.00	112.60	112.12		106.00	105.23		104.50		103.42		115.05		115.37		115.50	115.50	
Cotas del poliducto	111.70	110.16	109.00	108.00		105.20	104.08		103.50		102.62		108.17		111.36		112.30	114.35	
Kilometraje	3+800	3+818.31	3+938.05	3+943.70		3+984.08	4+011.81		4+088.31		4+144.88		4+211.48		4+276.13		4+308.00	4+329.25	