


RAFT SLAB FOUNDATION

SCALE: 1/8" = 1'-0"

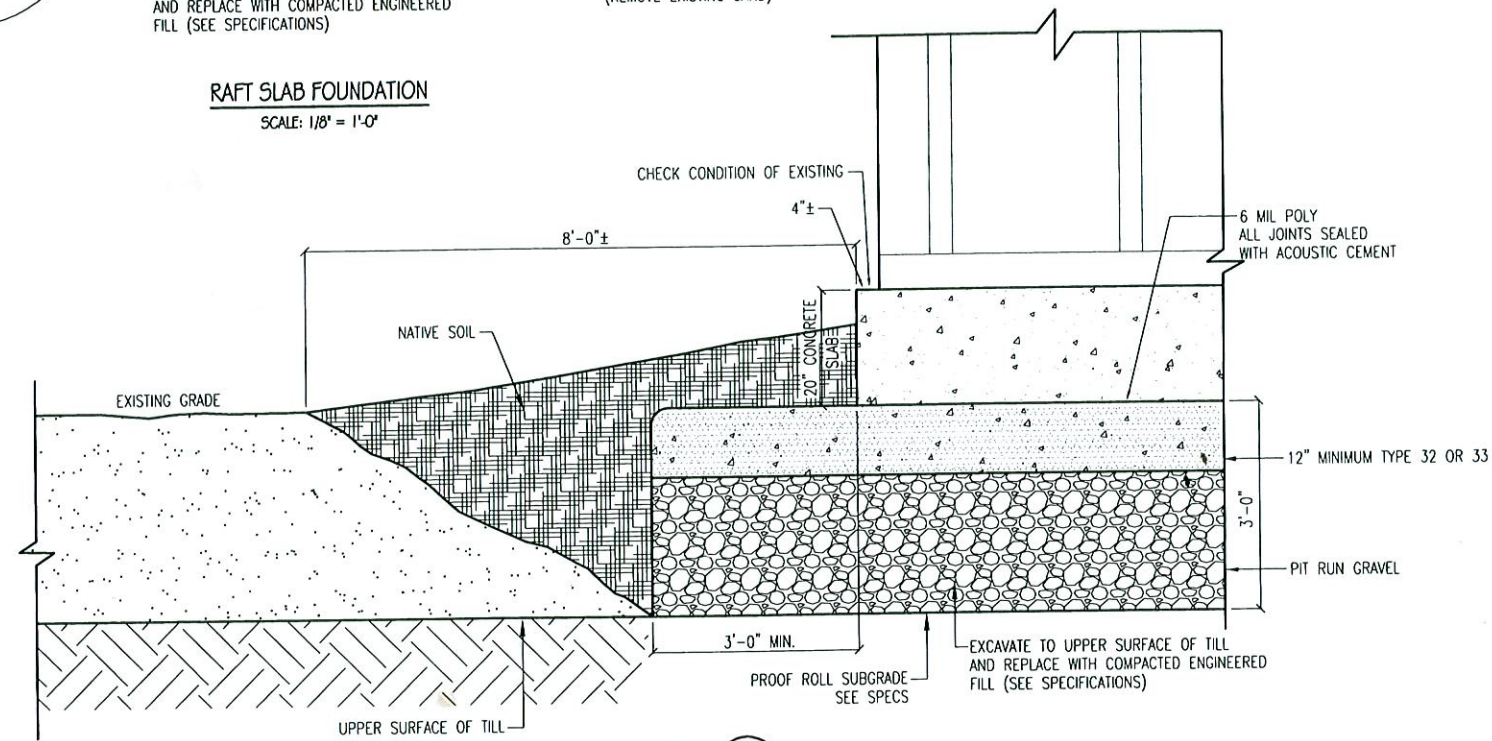

DETAIL 1 S3

SCALE: 1/2" = 1'-0"

Fig 1

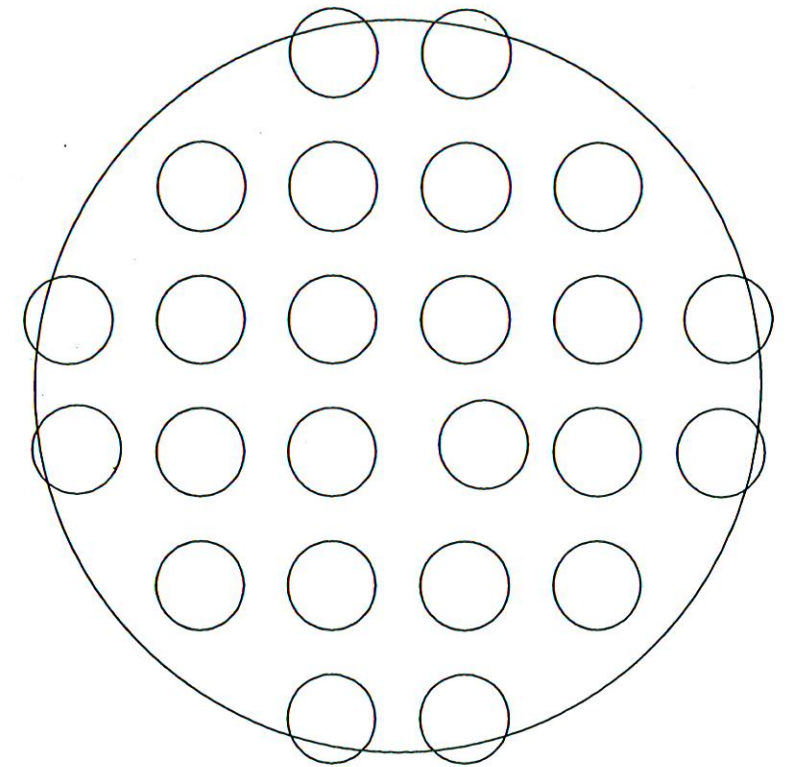


Fig 2

PILED SLAB 33 FT DIA
CAPACITY GRAIN 650 KIPS
24" PILES 26 FT DEEP