


+26'-0"
T.O. PARAPET

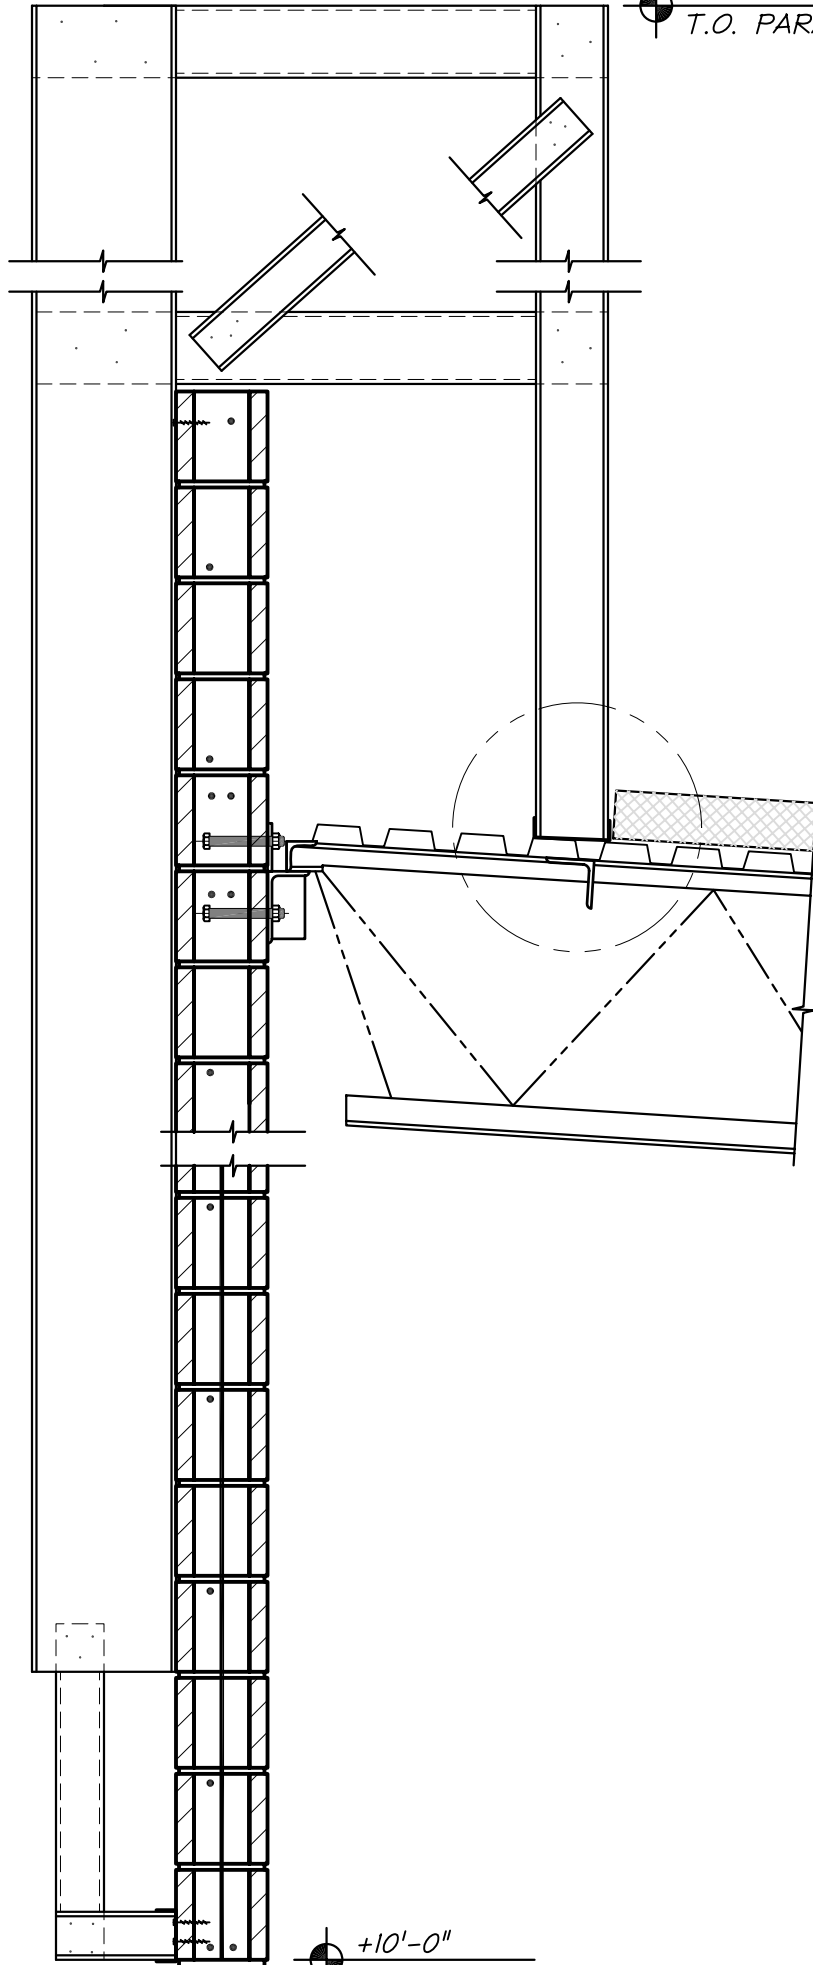

RF09

+10'-0"
B.O. BLOCK