



**TYP CANT RETAINING WALL SECTION**  
1/2"=1'-0"

1 SECTION  
S05 1/2"=1'-0"

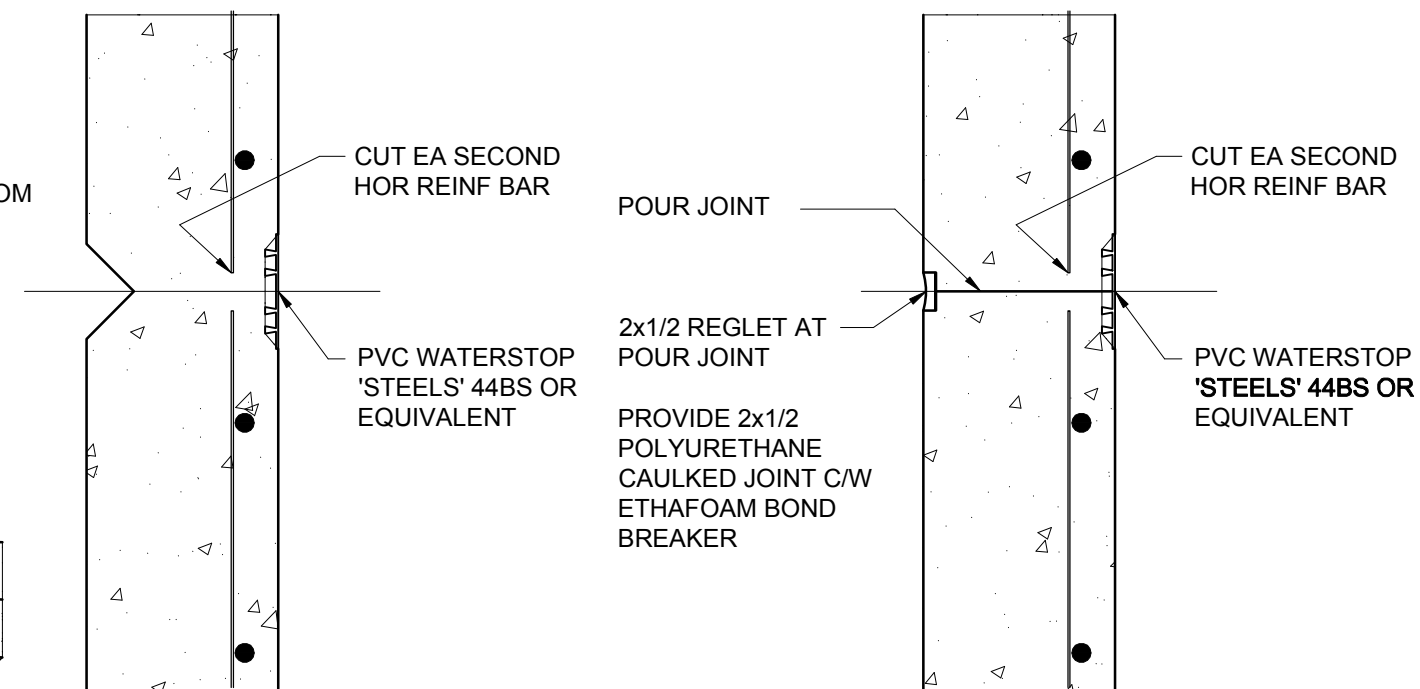

**TYP RETAINING WALL VERT EXP JOINT**  
1"=1'-0"

2 SECTION  
S05 1/2"=1'-0"

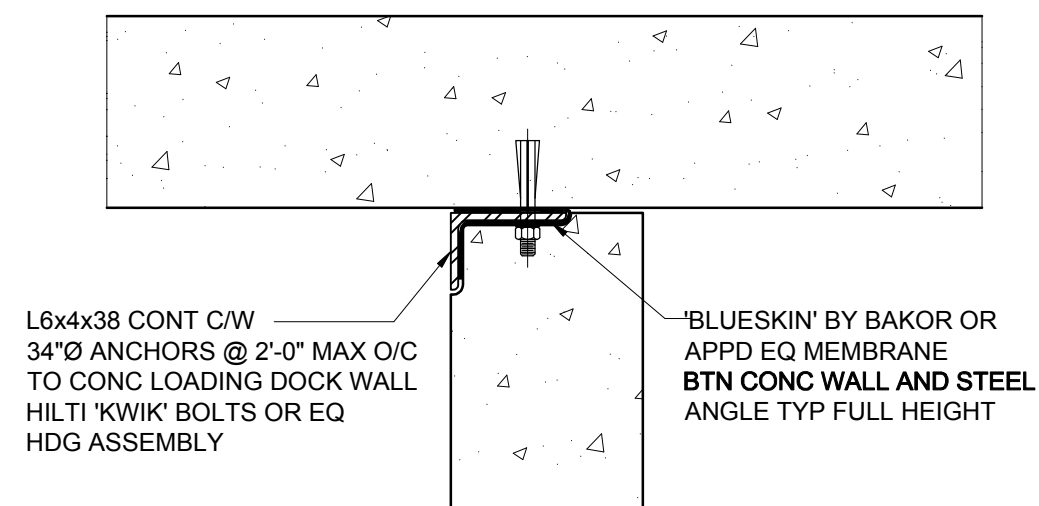

**TYP RETAINING WALL TO ADJACENT STRUCT CONN**  
1"=1'-0"

3 SECTION  
S05 1/2"=1'-0"