
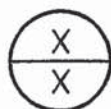


NOTE

- CROWN STEPS 1/4"/FT FROM ϕ TO EDGES
- SEE SITE PLAN FOR SPOT ELEVATIONS AT TOP & BOTTOM OF STAIRS

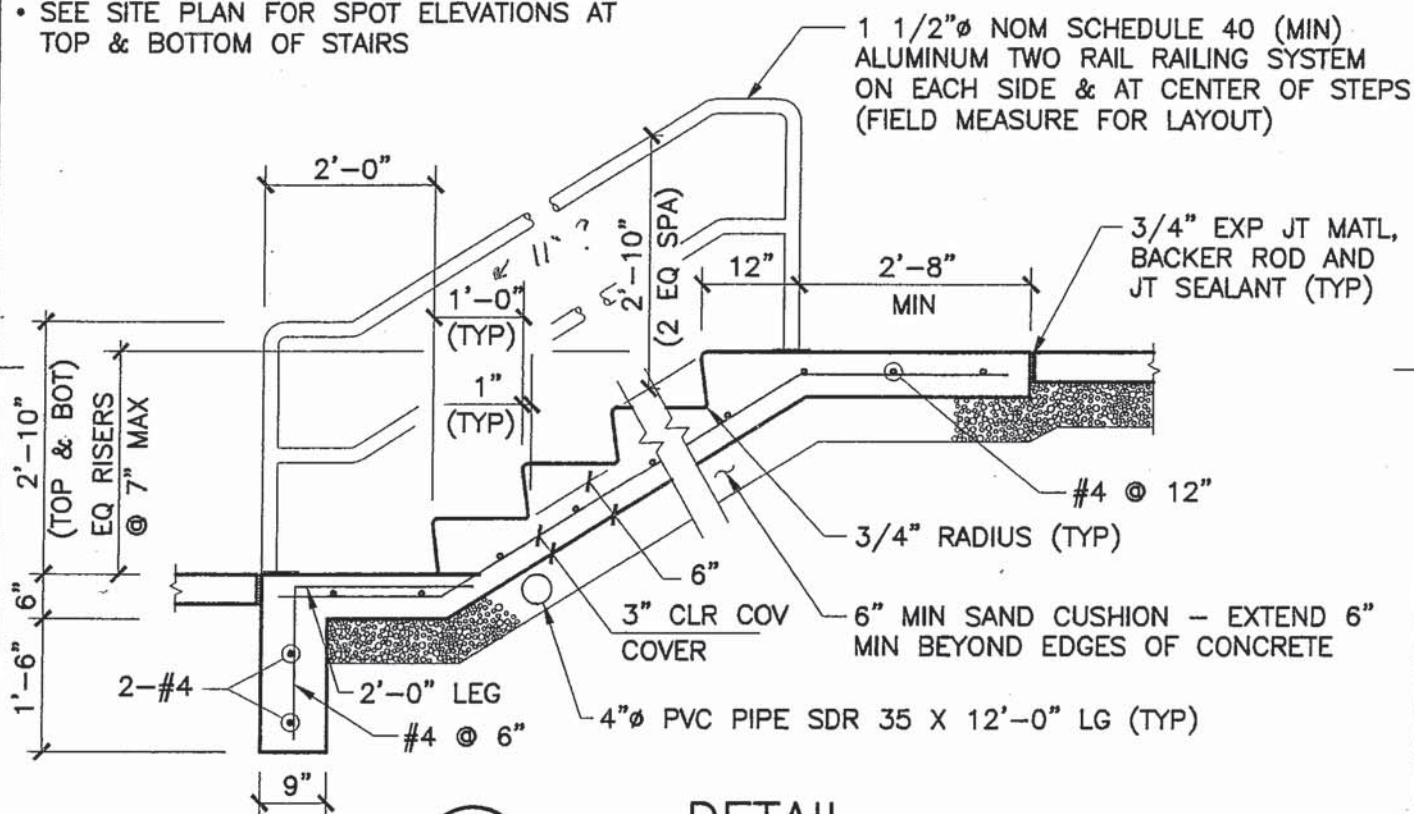

DETAIL

SCALE: NONE

STRUCTURAL
Graphic
Library

DATE
MAY 1999
NOTES

CREATED BY
SWO

FILEGROUP PATH
K:\STRULIB\DETAILS\02500\
DETAIL NUMBER

SCALE
1:1

2500_006