




GIRDER LAYOUT DETAIL—TOP VIEW
NTS

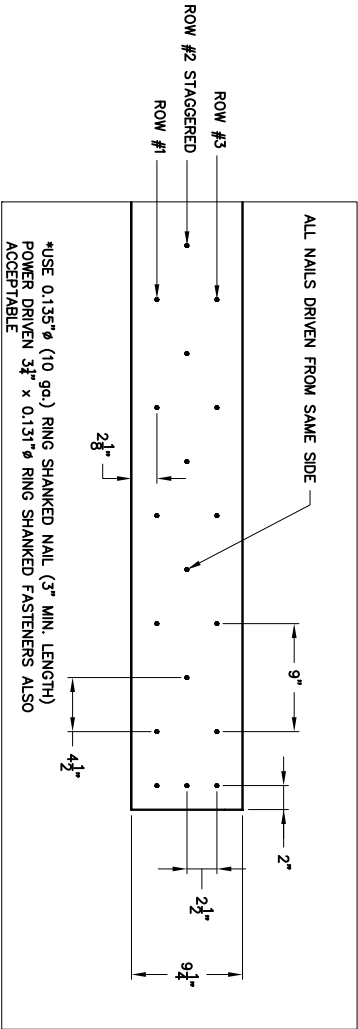


GIRDER NAIL LAMINATION
SCALE 3/4" = 1'-0"

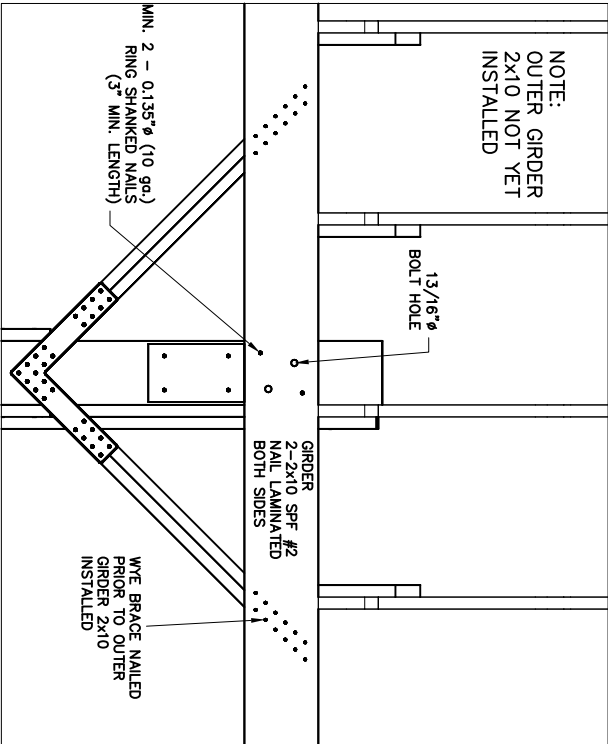


GIRDER CONNECTION
SCALE 1/2" = 1'-0"

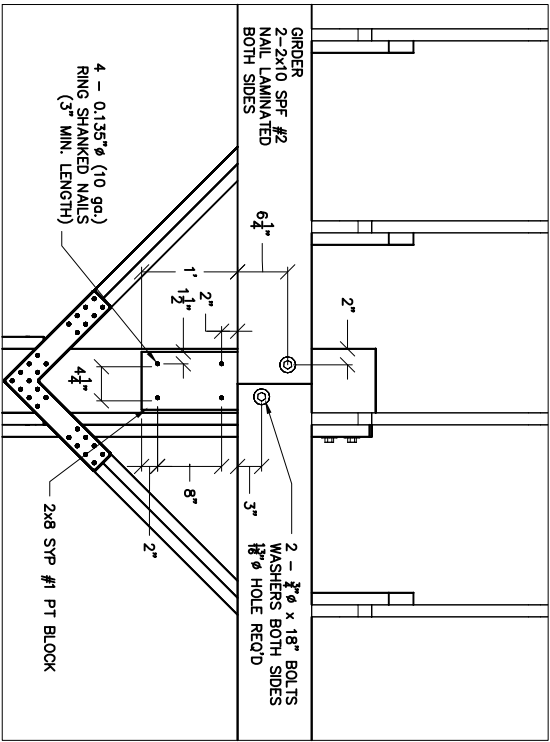


GIRDER CONNECTION
SCALE 1/2" = 1'-0"

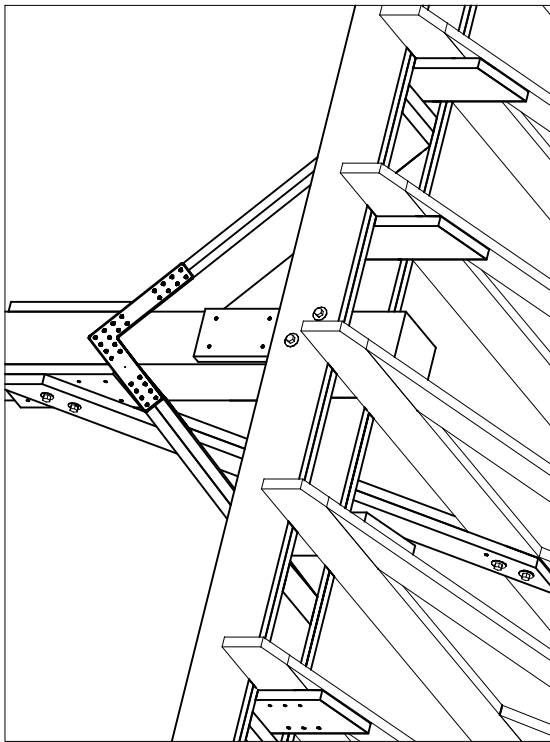


GIRDER CONNECTION
NTS

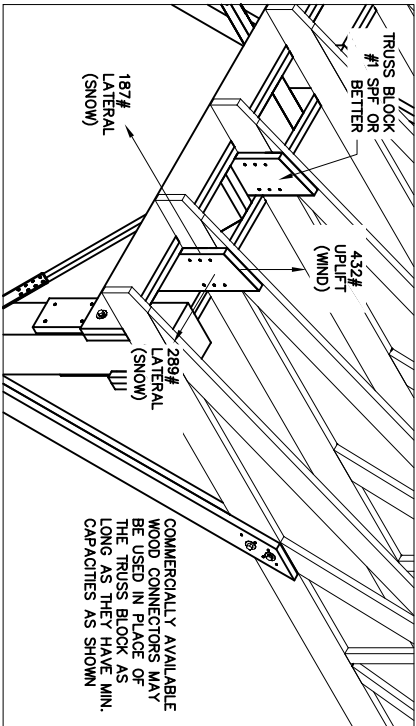


TRUSS CONNECTION
MINIMUM CAPACITIES SHOWN

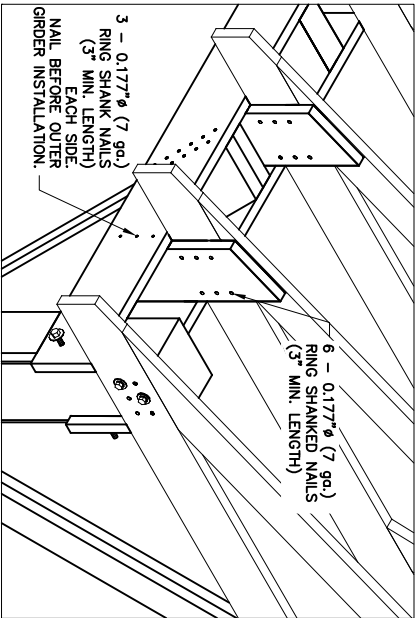

TRUSS CONNECTION
NTS

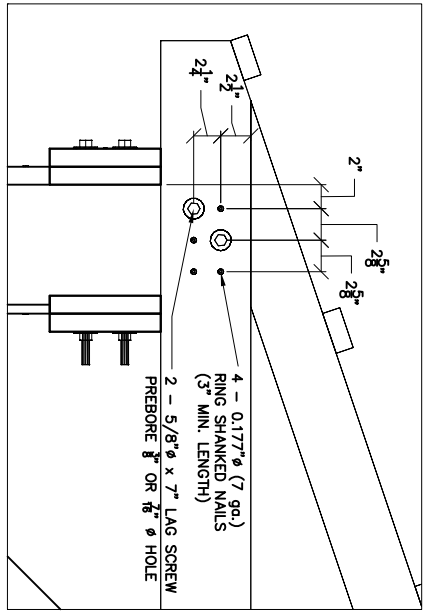

TRUSS CONNECTION @ POST
SCALE 3/4" = 1'-0"

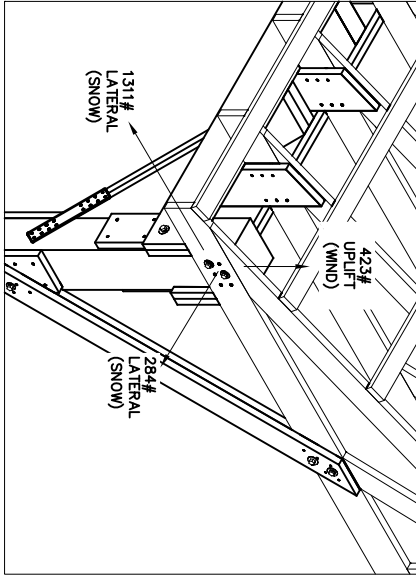

TRUSS CONNECTION @ POST
MINIMUM CAPACITIES SHOWN

12' EVE HEIGHT
40' ROOF STRUCTURE
GIRDER DETAILS

VERMONT

HAZARD CLASS
LOW

JOB CLASS
V



Designed	TATE JEFFREY	Date	7/10
Drawn	TATE JEFFREY		7/10
Details Check	LES WRIGHT		8-3-10
Structural Check	LAWRENCE FRAGOMELI		4-7-11
Approved by	TATE JEFFREY		7-5-11

File Name	
Drawing Name	VT124060B-C
Sheet	3 of 6