


Wall section:

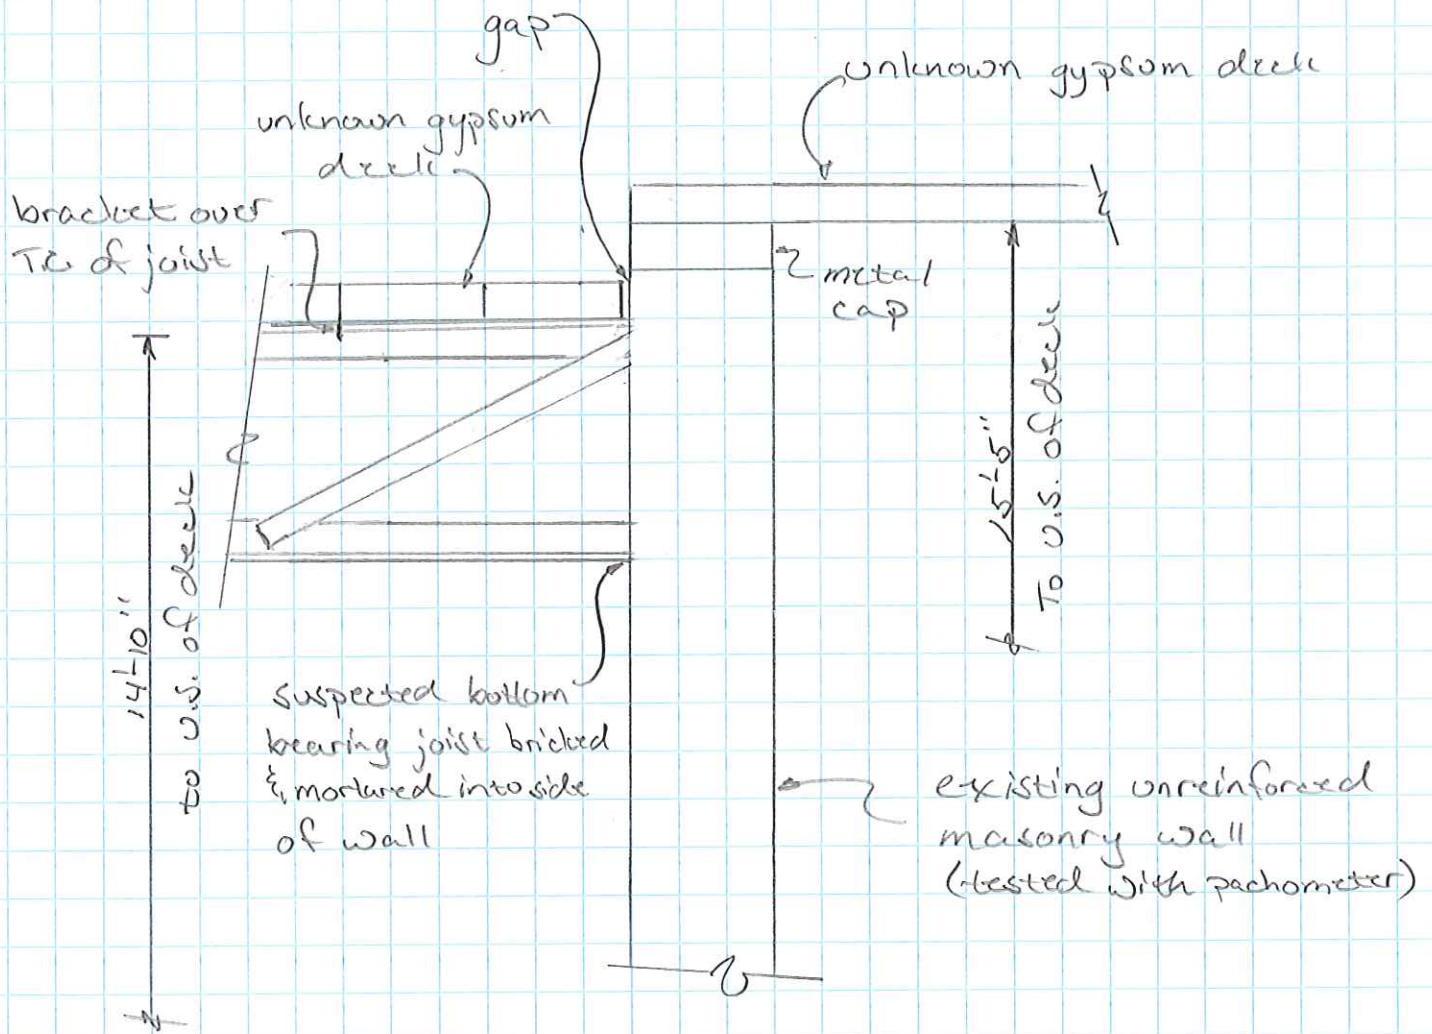

← Addition Building #2 Building #1 →