


NOT FOR CONSTRUCTION

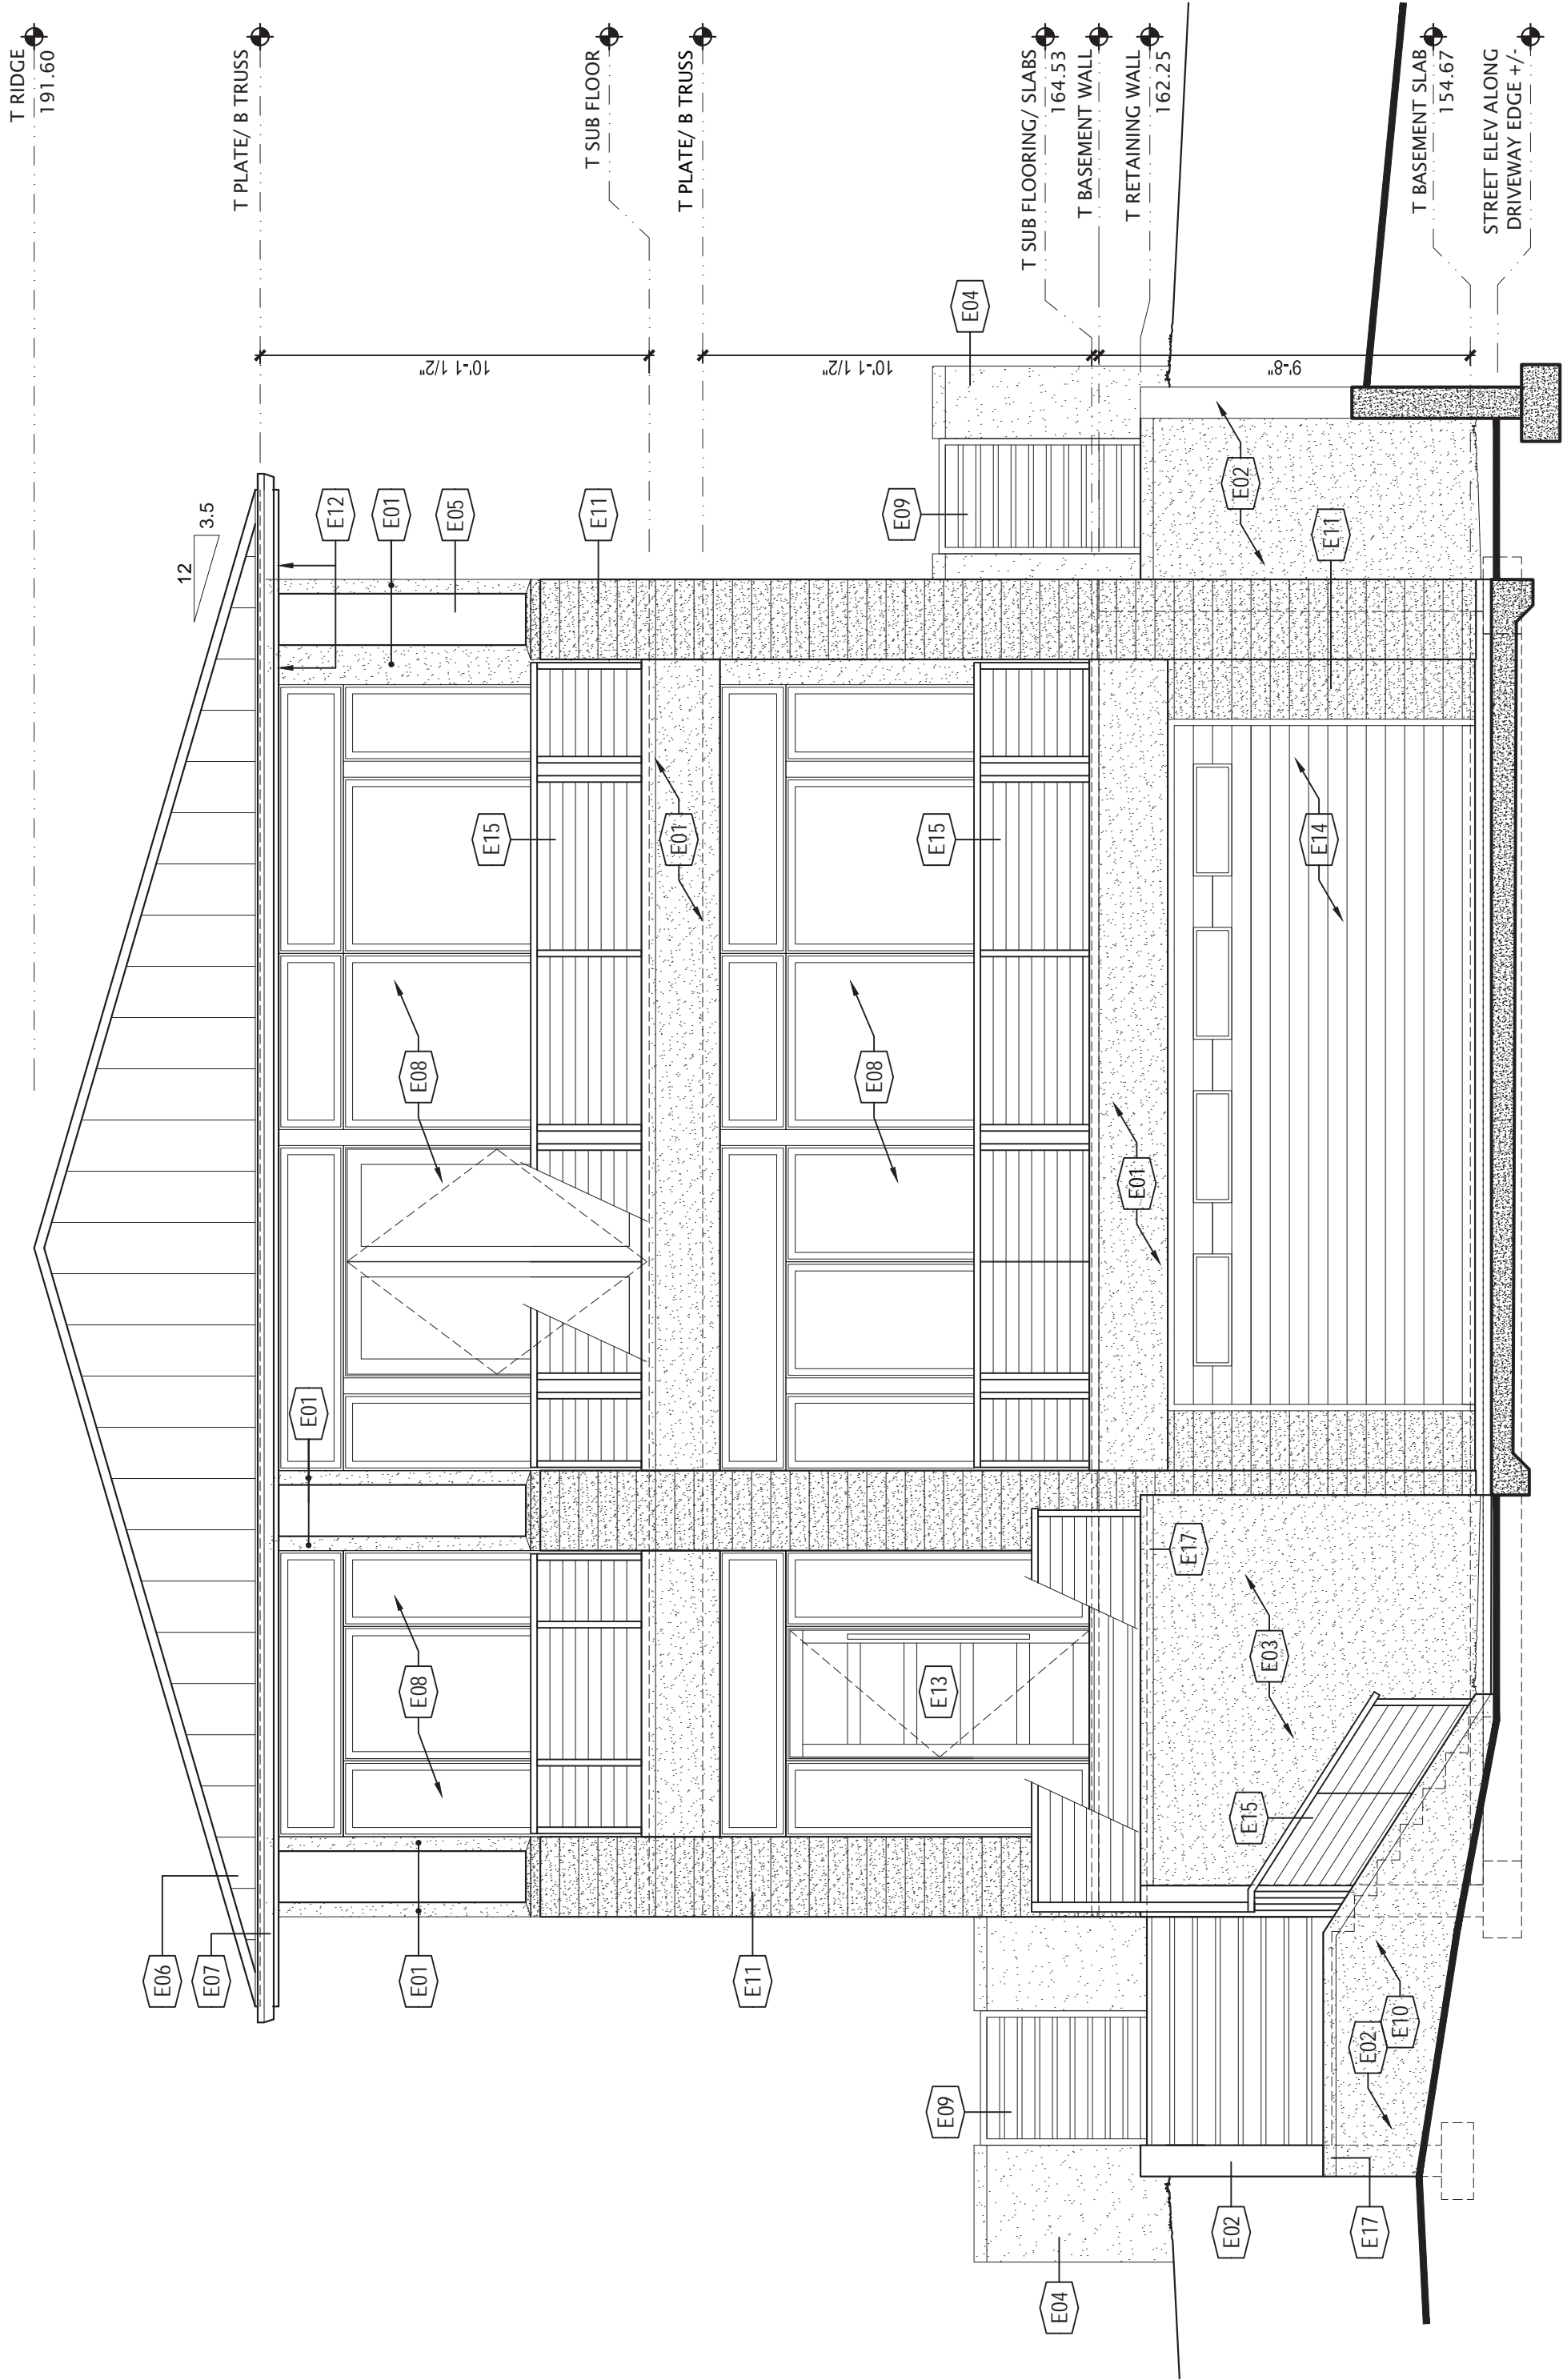

FRONT ELEVATION