


TYPICAL SECTION

FOR BURIED CABLE

(OPTION - 2-A)

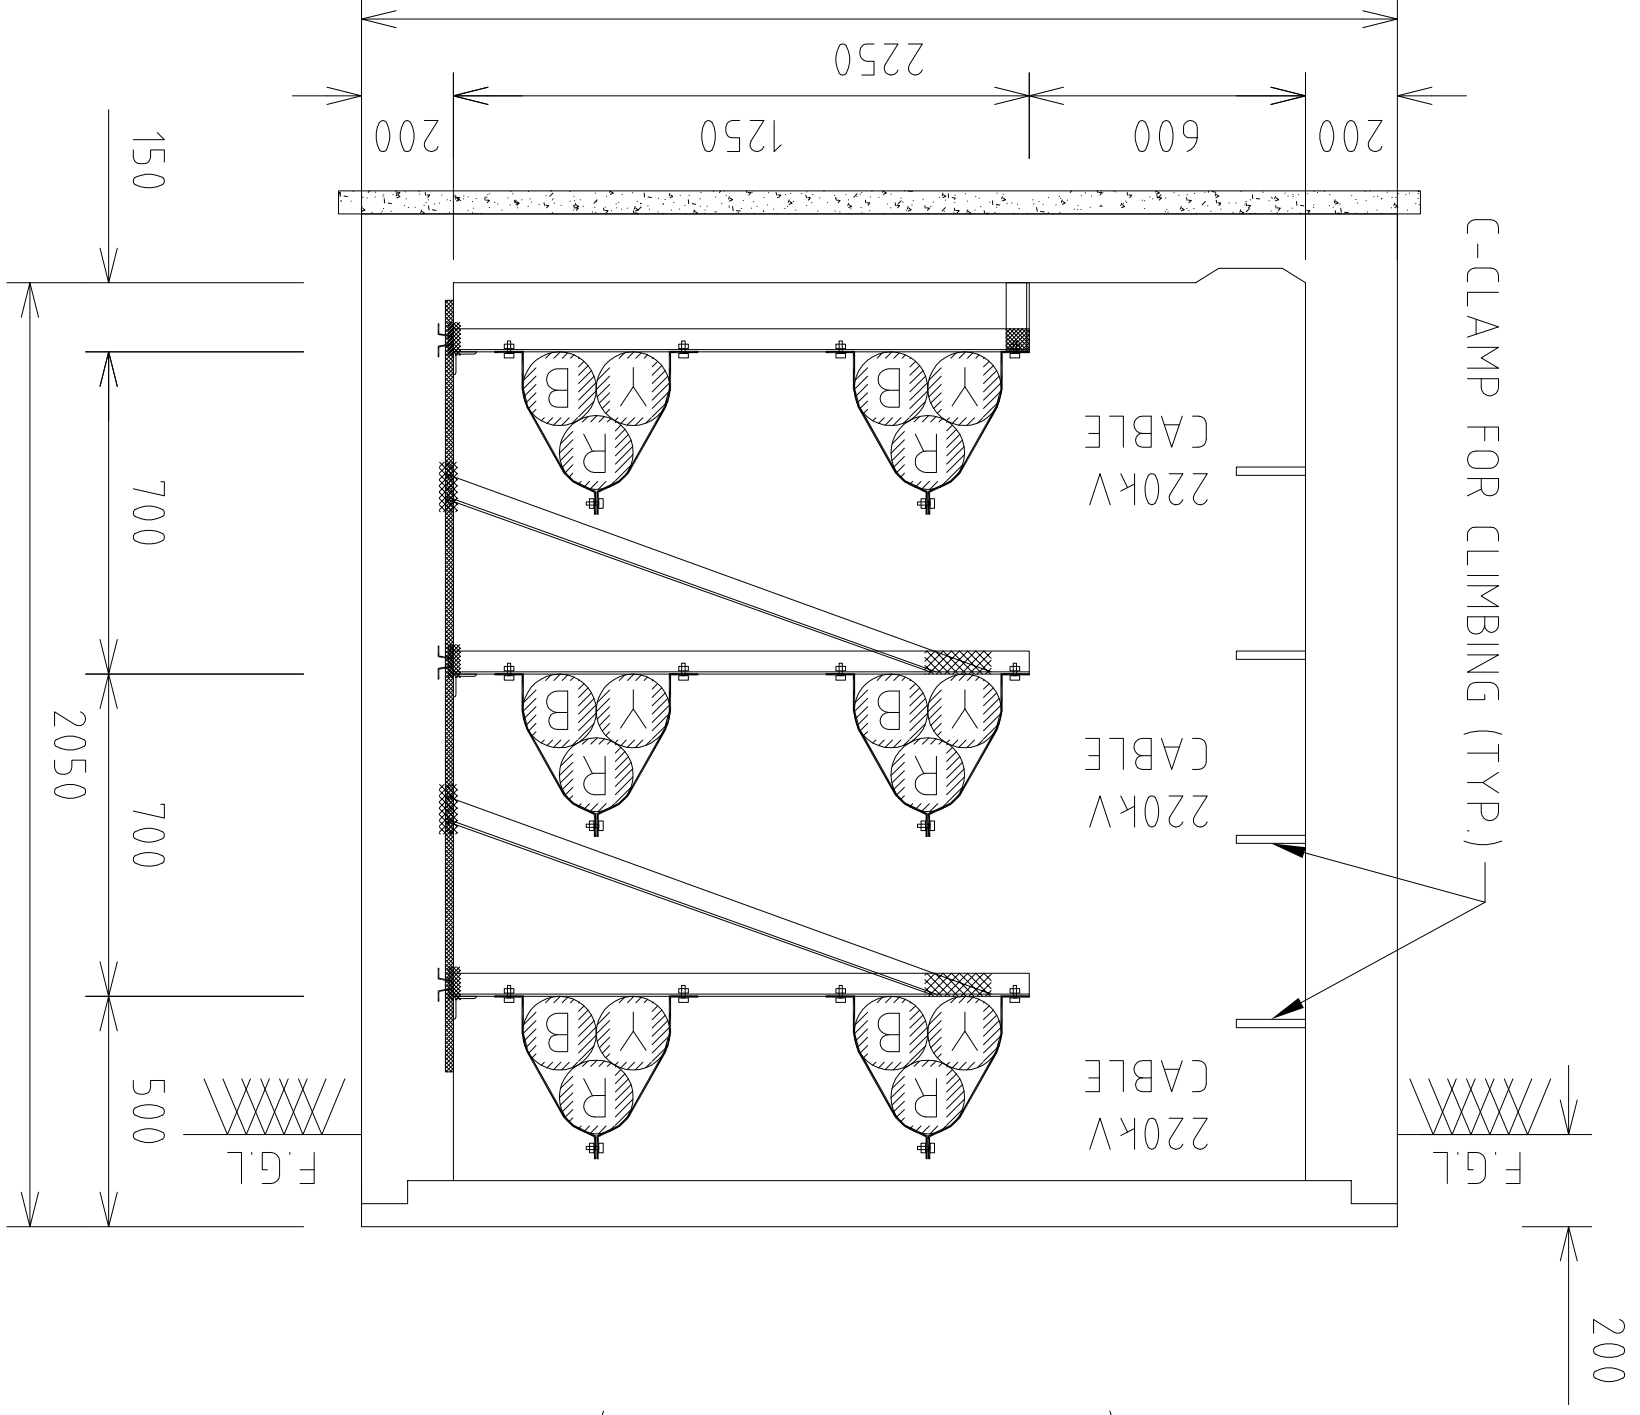

TYPICAL SECTION

FOR CABLE TRENCH

(OPTION - 2-B)