



copy 1

North elev

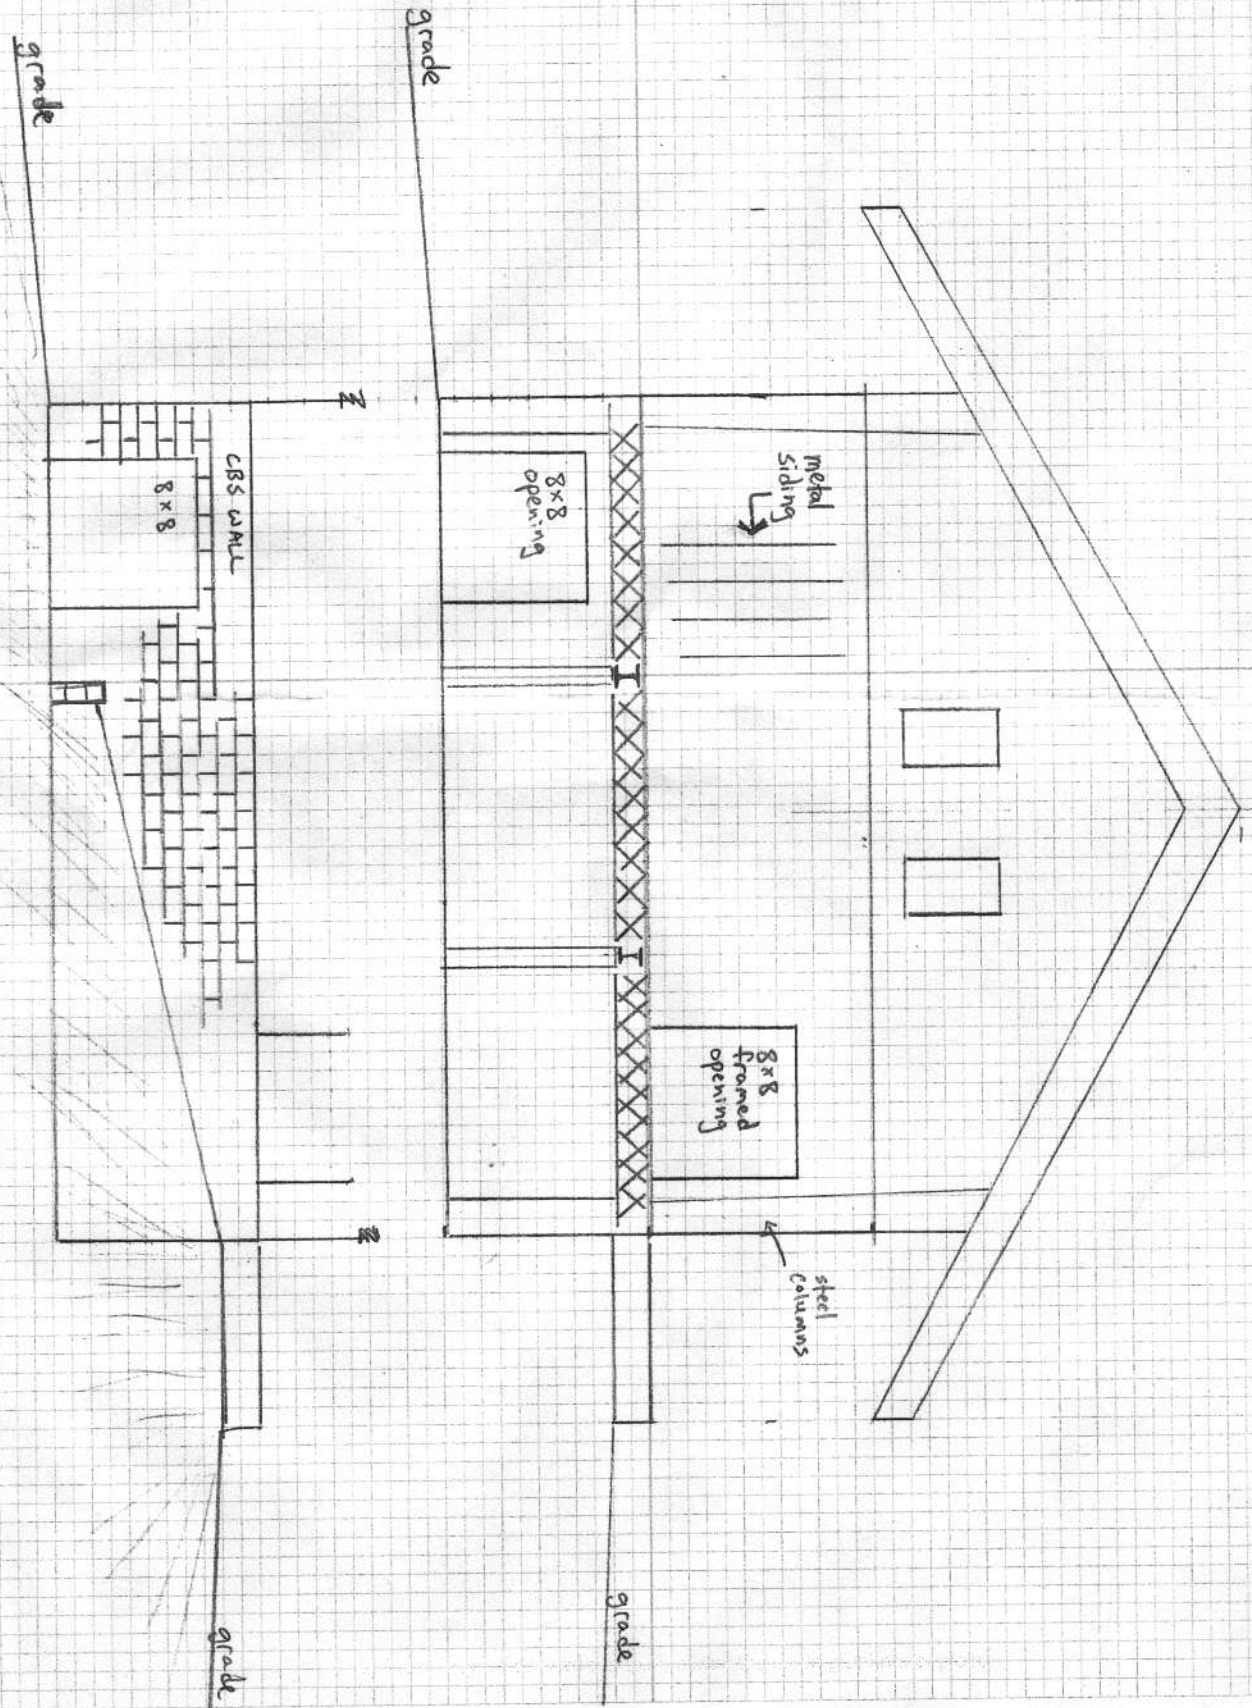

7/24/15

copy 1

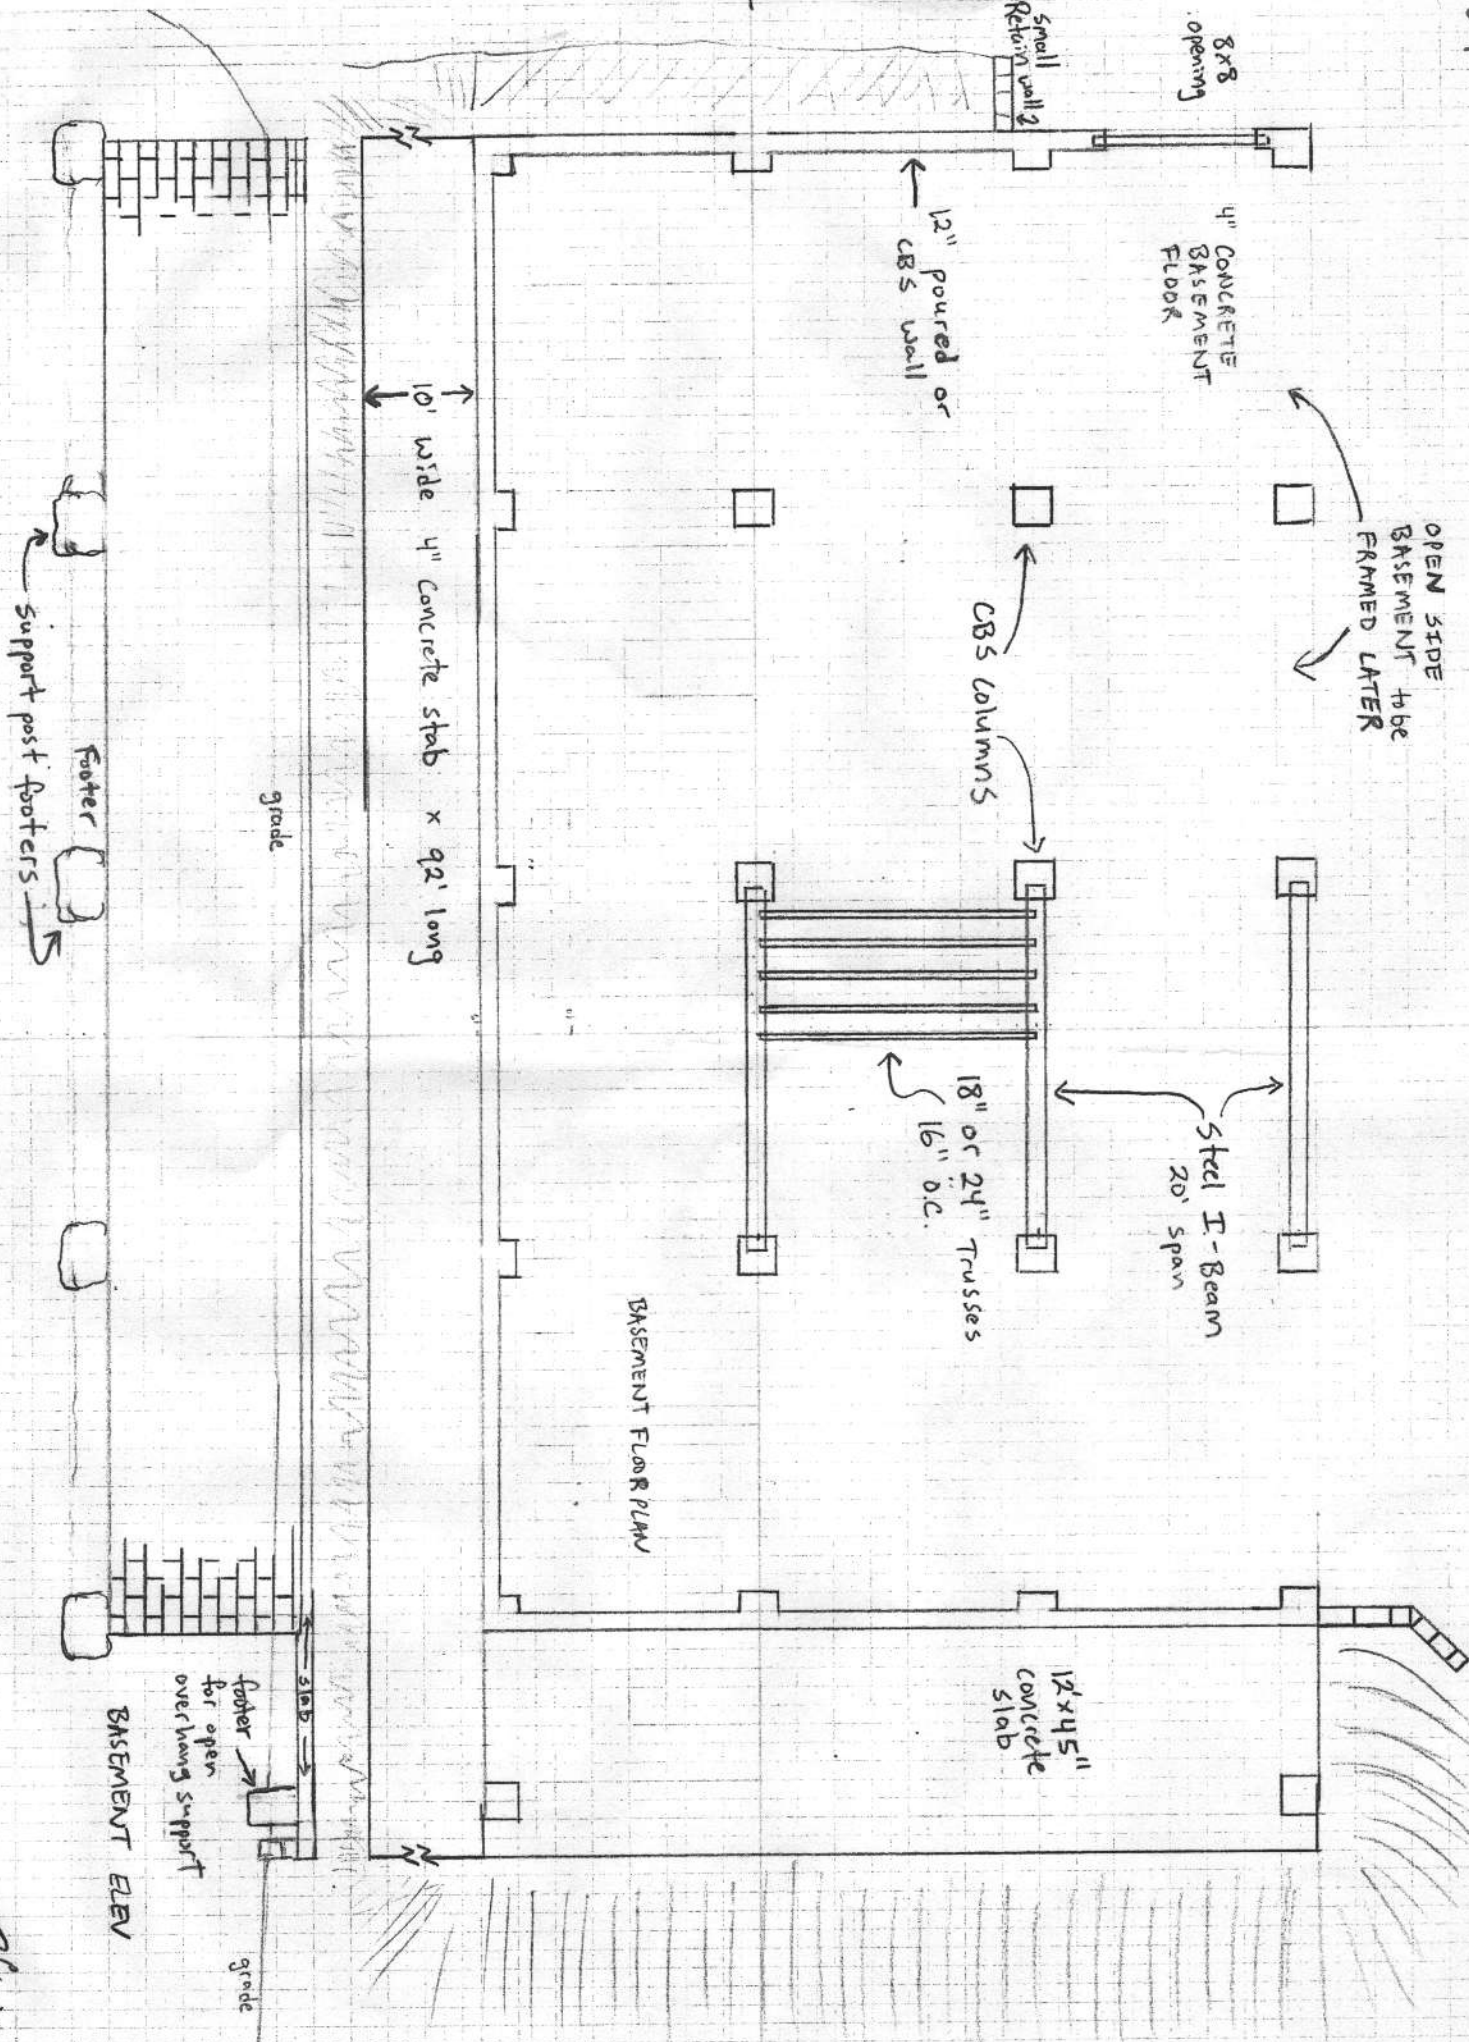

DB 9/11/16

97' x 65' Roof

10' overhang

steel supports
20' o.c.

Bldg

10' overhang

3' N. EYE overhang

80' enclosed Bldg


92' long x 10' wide concrete loading dock

12' x 55' open covered concrete loading dock

4' S. EYE overhang

45' enclosed Bldg


65' under Roof

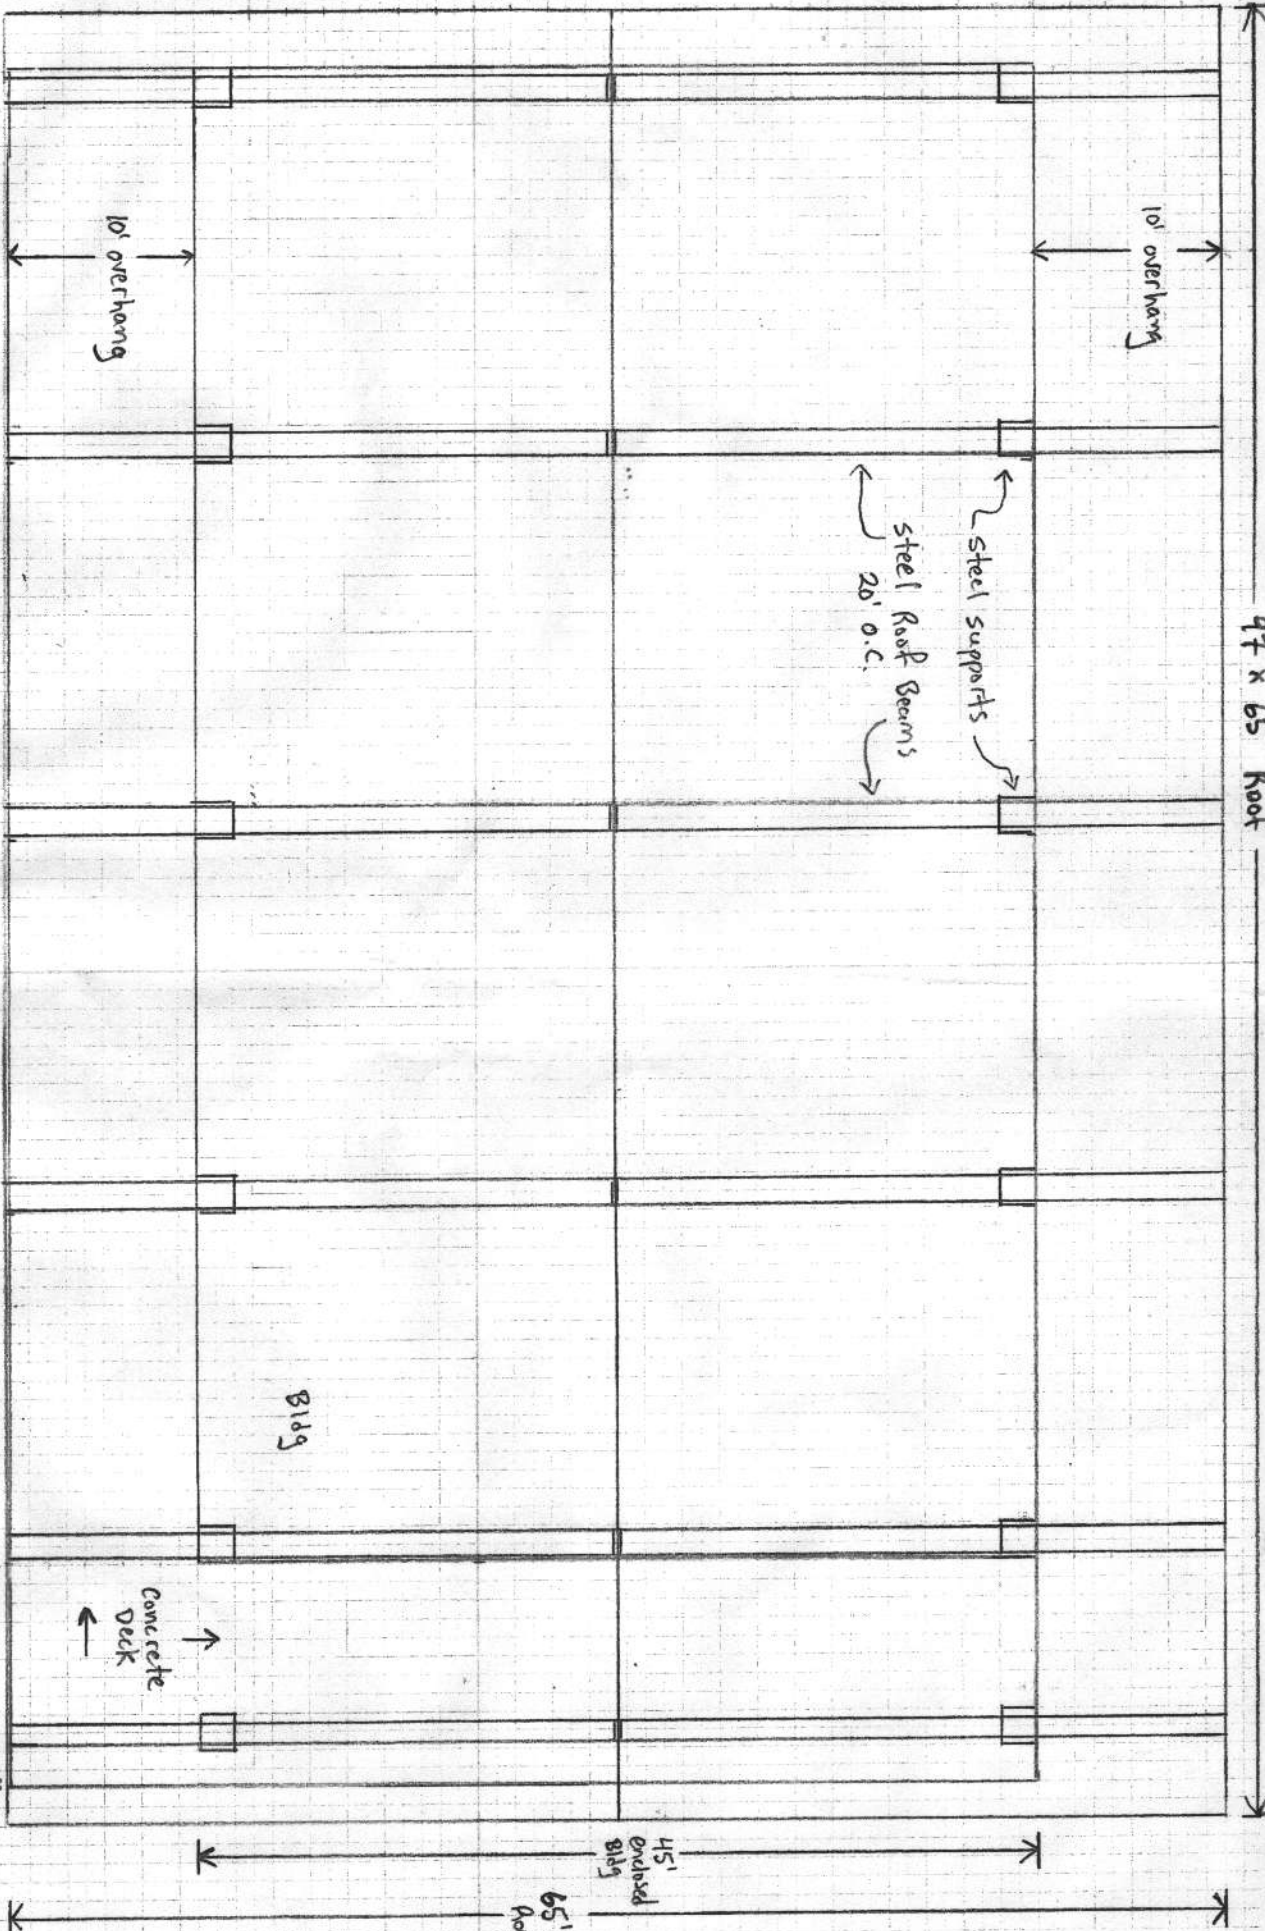

corr


West elev
FRONT

East elev
REAR

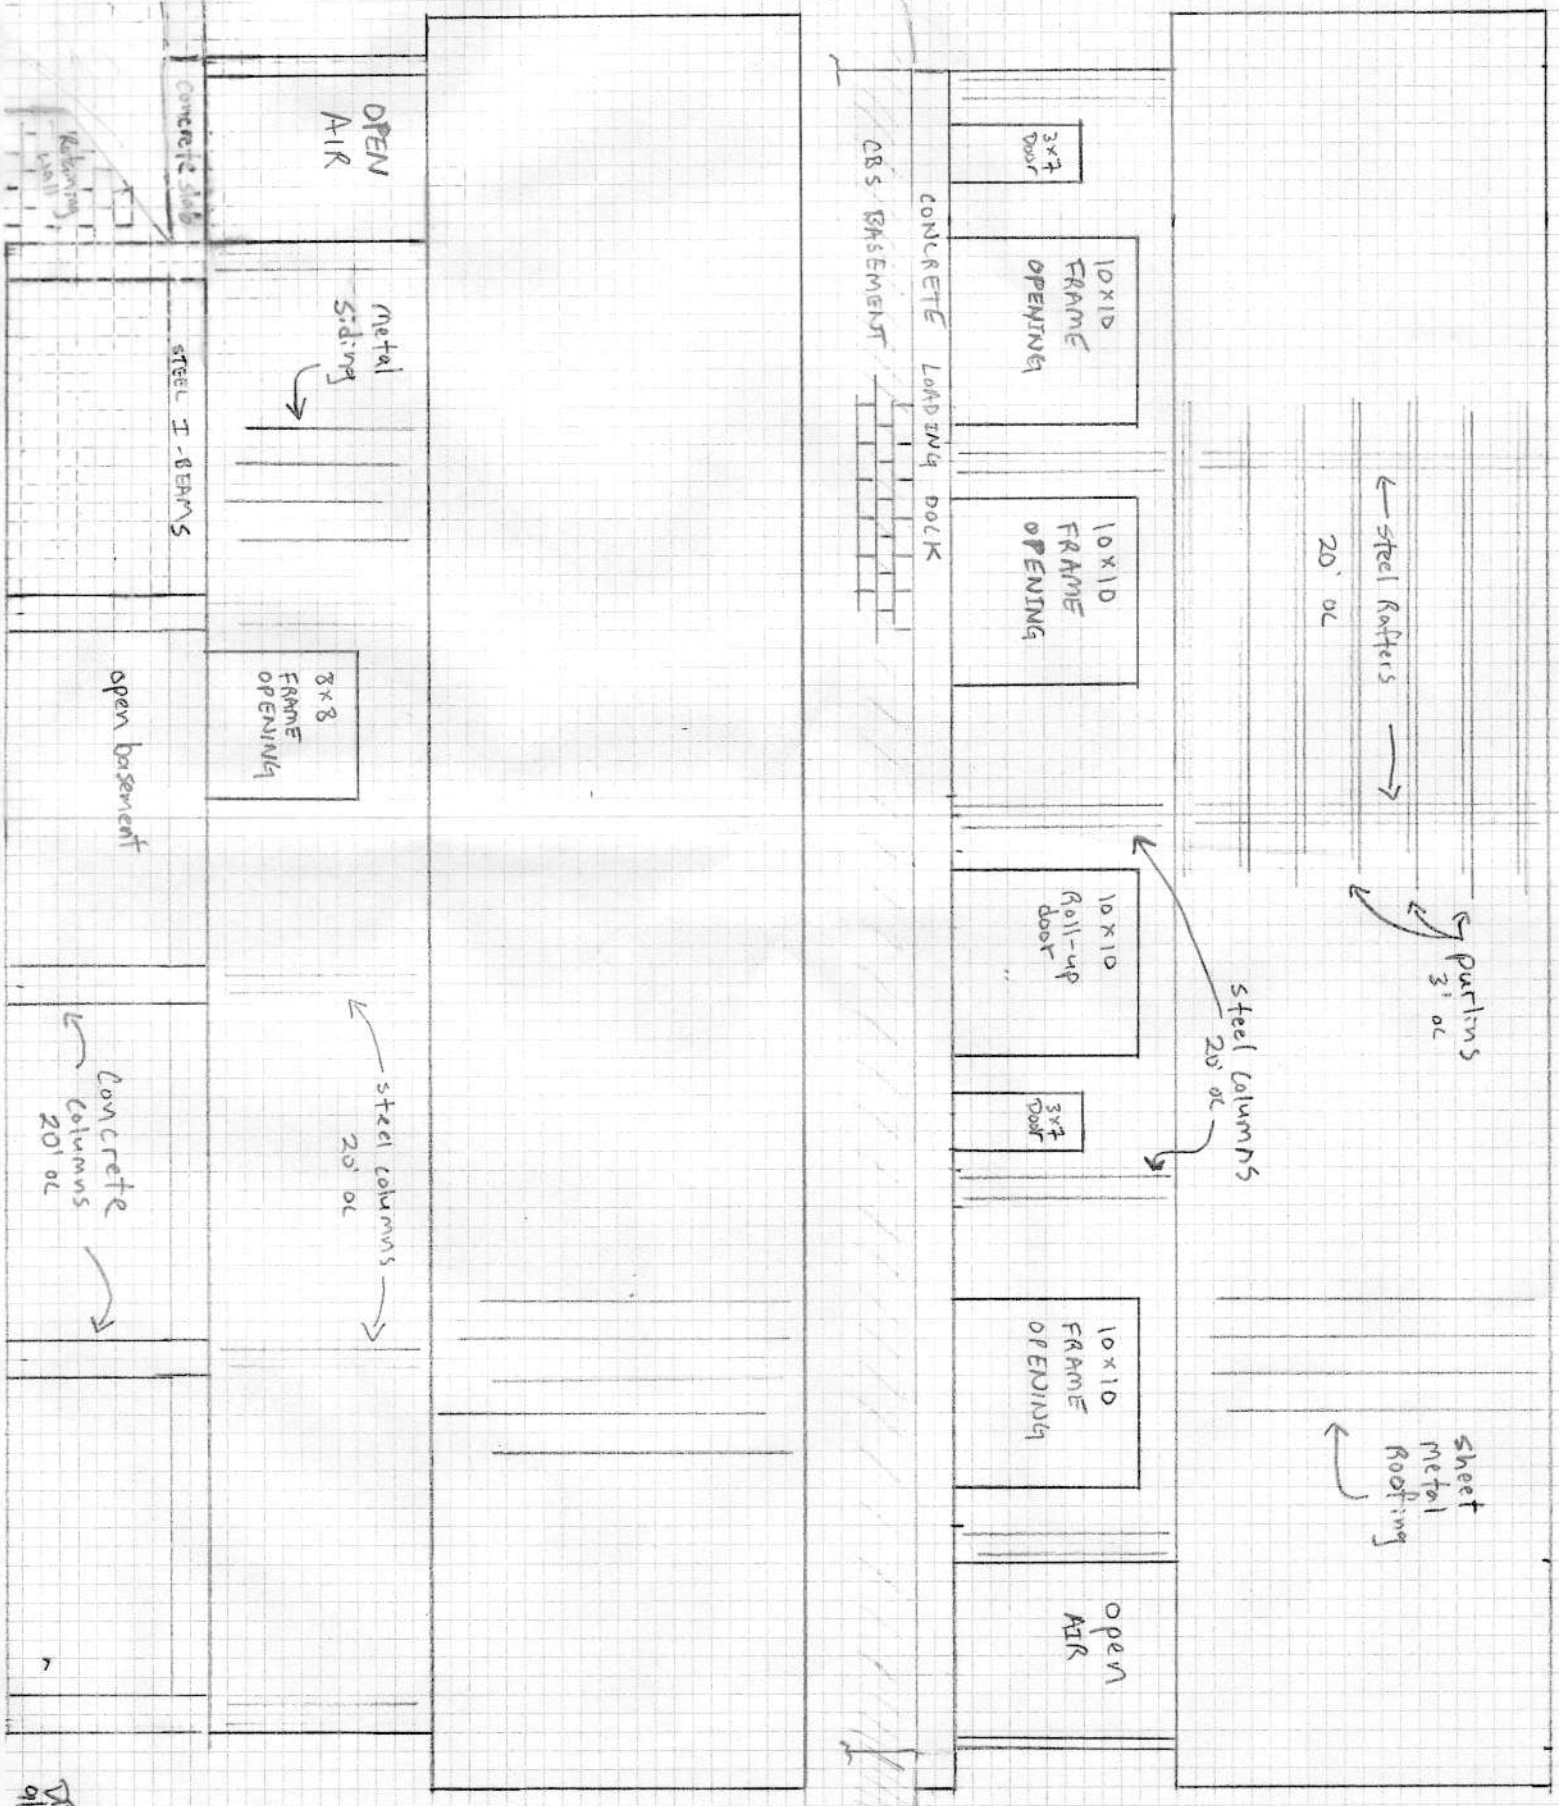


75
01/11/11

South elev

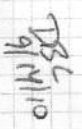

copy 1

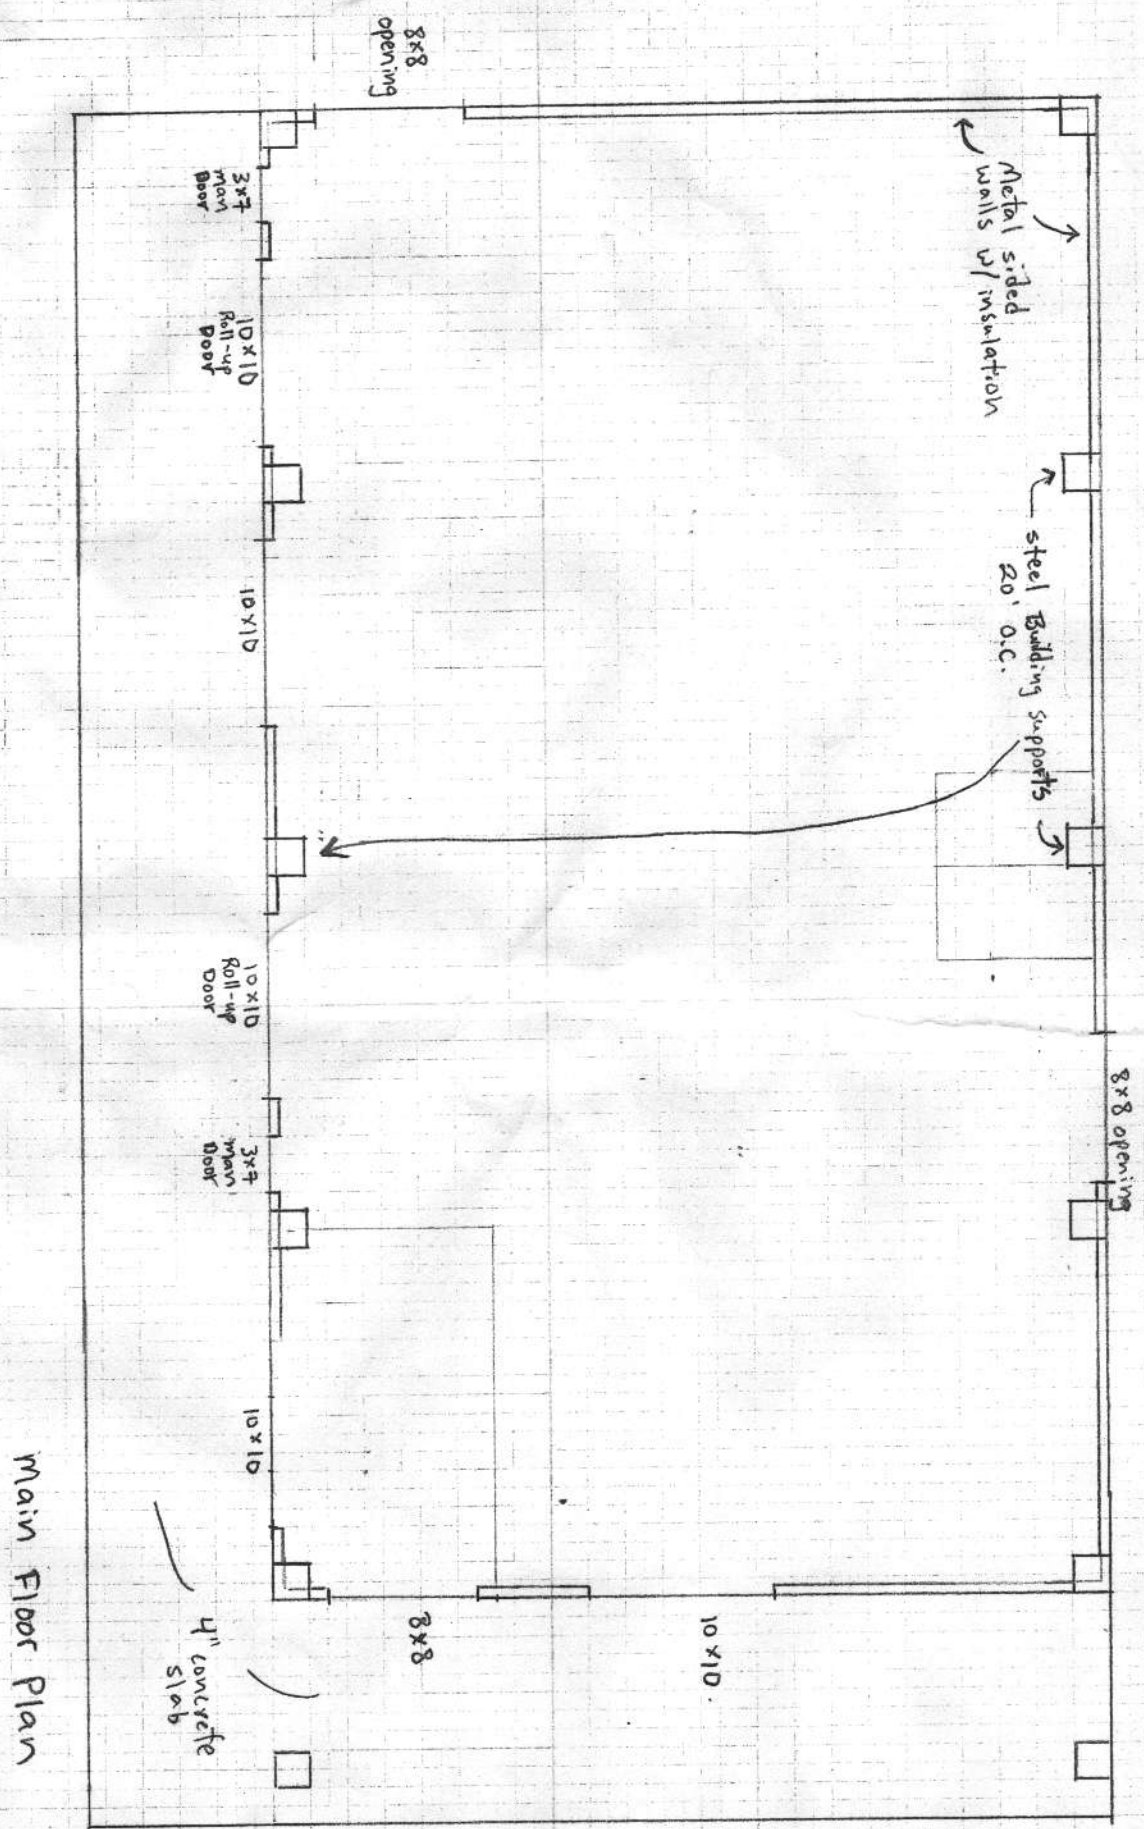

Main Floor Plan

DBL
9/14/10