


VIEW FRONT
SCALE 1:200

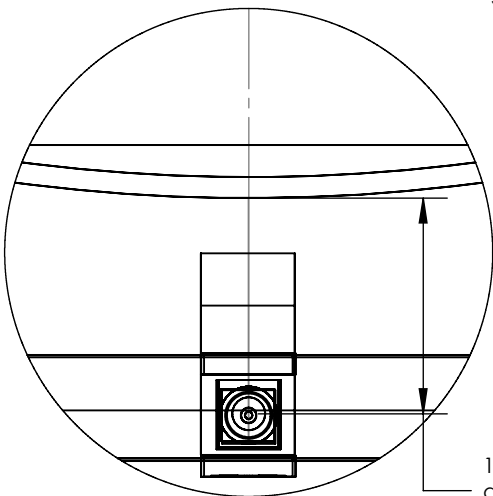


DETAIL B
SCALE 1 : 18

1'-8.22" distance from center of
aspherical mirror to edge of
projection

15'-8.57" vertical
distance from
center of aspherical
mirror to center of
projection

33'-5.65" horizontal distance
from center aspherical
mirror to screen

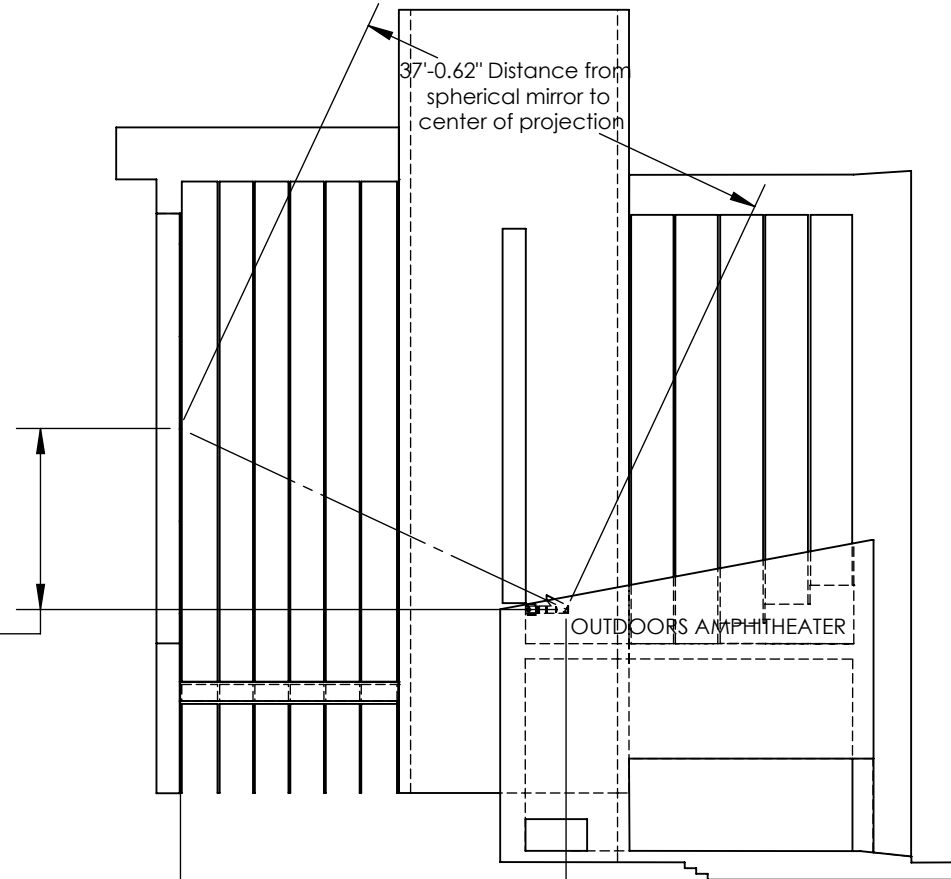

SIDE
SCALE 1:200

	NAME	DATE	Federico Muelas INC	
DRAWN	FM	3/4/10	315 W 39 th st #1604, New York, NY 10018	
CHECKED			PROJECT TITLE: Blue Flower/Flor Azul Sculpture installation for George Pearl Hall Building, UNM, Albuquerque.	
ENG APPR.				
MFG APPR.				
Q.A.				
COMMENTS:			SIZE A	DWG. NO. S2
			SCALE varies	WEIGHT:
			SHEET 1 OF 1	