

PART EXISTING FRAMING PLAN, SHOWN FOR CLARITY. EXISTING BEAMS AND GIRDERS TO REMAIN, U.N.O.


NEW LIGHTWEIGHT SLAB EDGE BEAM

EXISTING BEAM TO BE REMOVED

NEW LIGHTWEIGHT SLAB EDGE BEAMS

**NOTE:**

1. EXISTING STEEL BEAM REMOVALS SHOWN IN RED
2. NEW STEEL BEAMS SHOWN IN GREEN

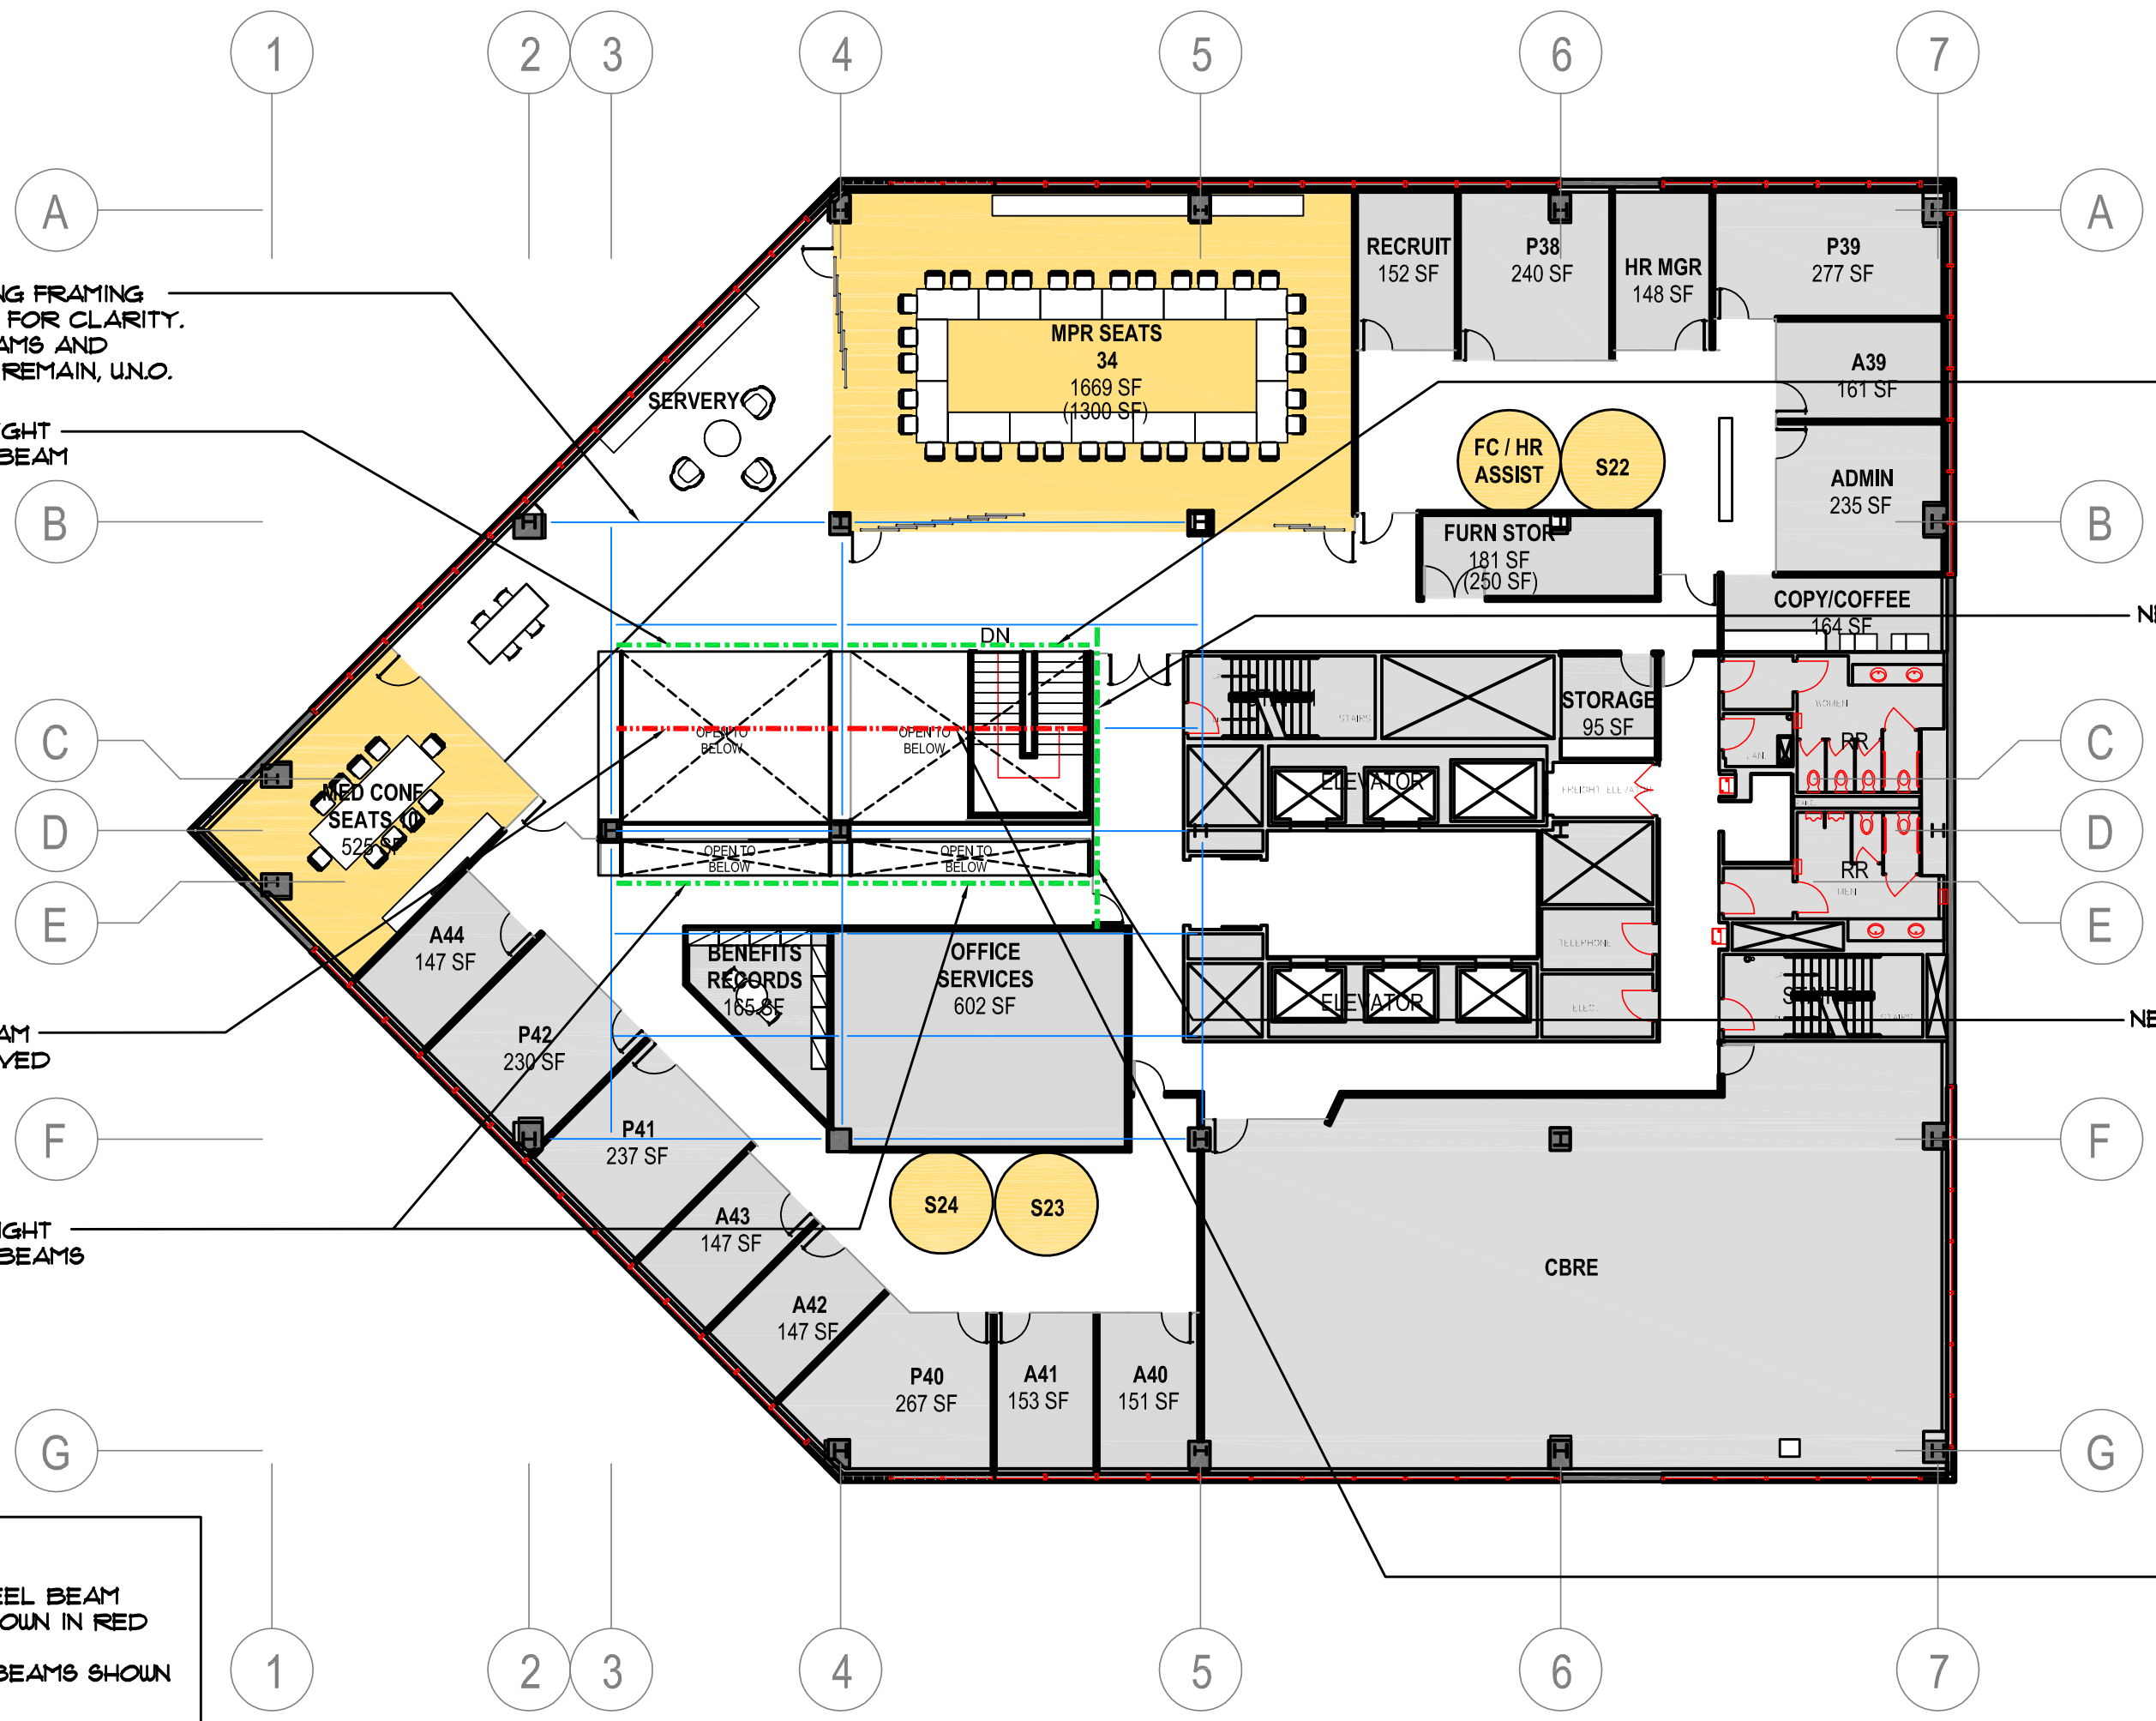

NEW LIGHTWEIGHT SLAB EDGE BEAMS

NEW GIRDER SECTION 1

NEW GIRDER SECTION 2

EXISTING BEAM TO BE CUT