


BEARING BLOCK EACH SIDE CW BUTT LOAD OF NAILS INTO EXISTING 2x8.

EXISTING DAMAGED 2x8

NEW 2x4. 1 EACH SIDE

BUTT LOAD OF NAILS @ SPLICE

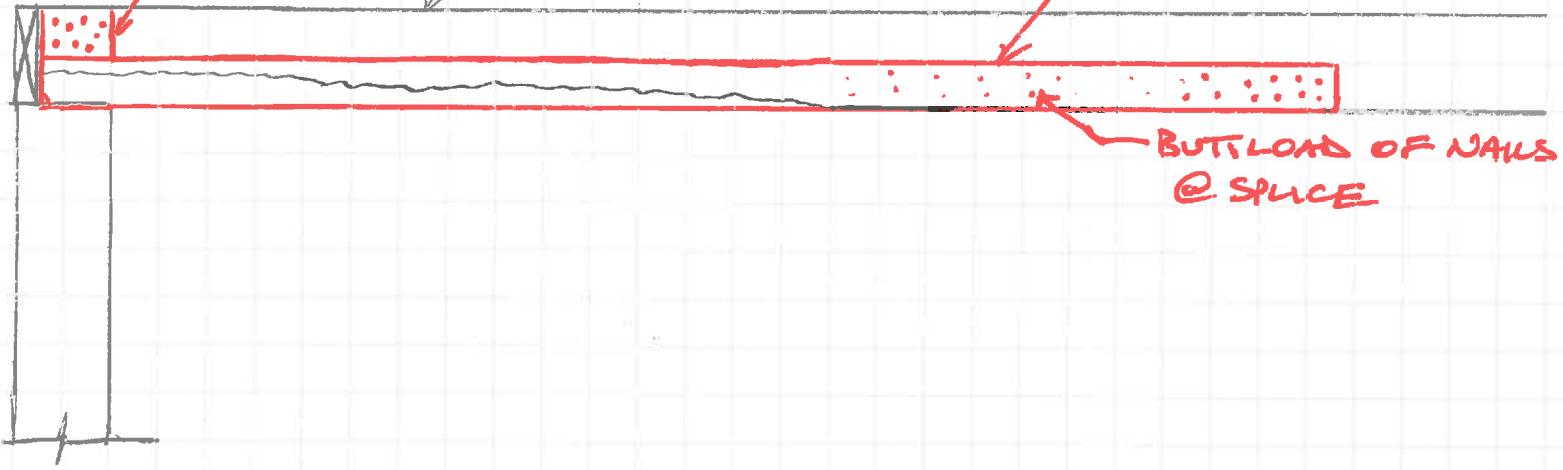

WITHOUT THESE BLOCKS THE DAMAGED 2x8 WILL STILL HAVE ZERO SUPPORT AT THE BEARING LOCATION. THE FLOOR WILL STILL BE SPONGY.

