



"HOLDOWN" AT EXISTING FOOTING

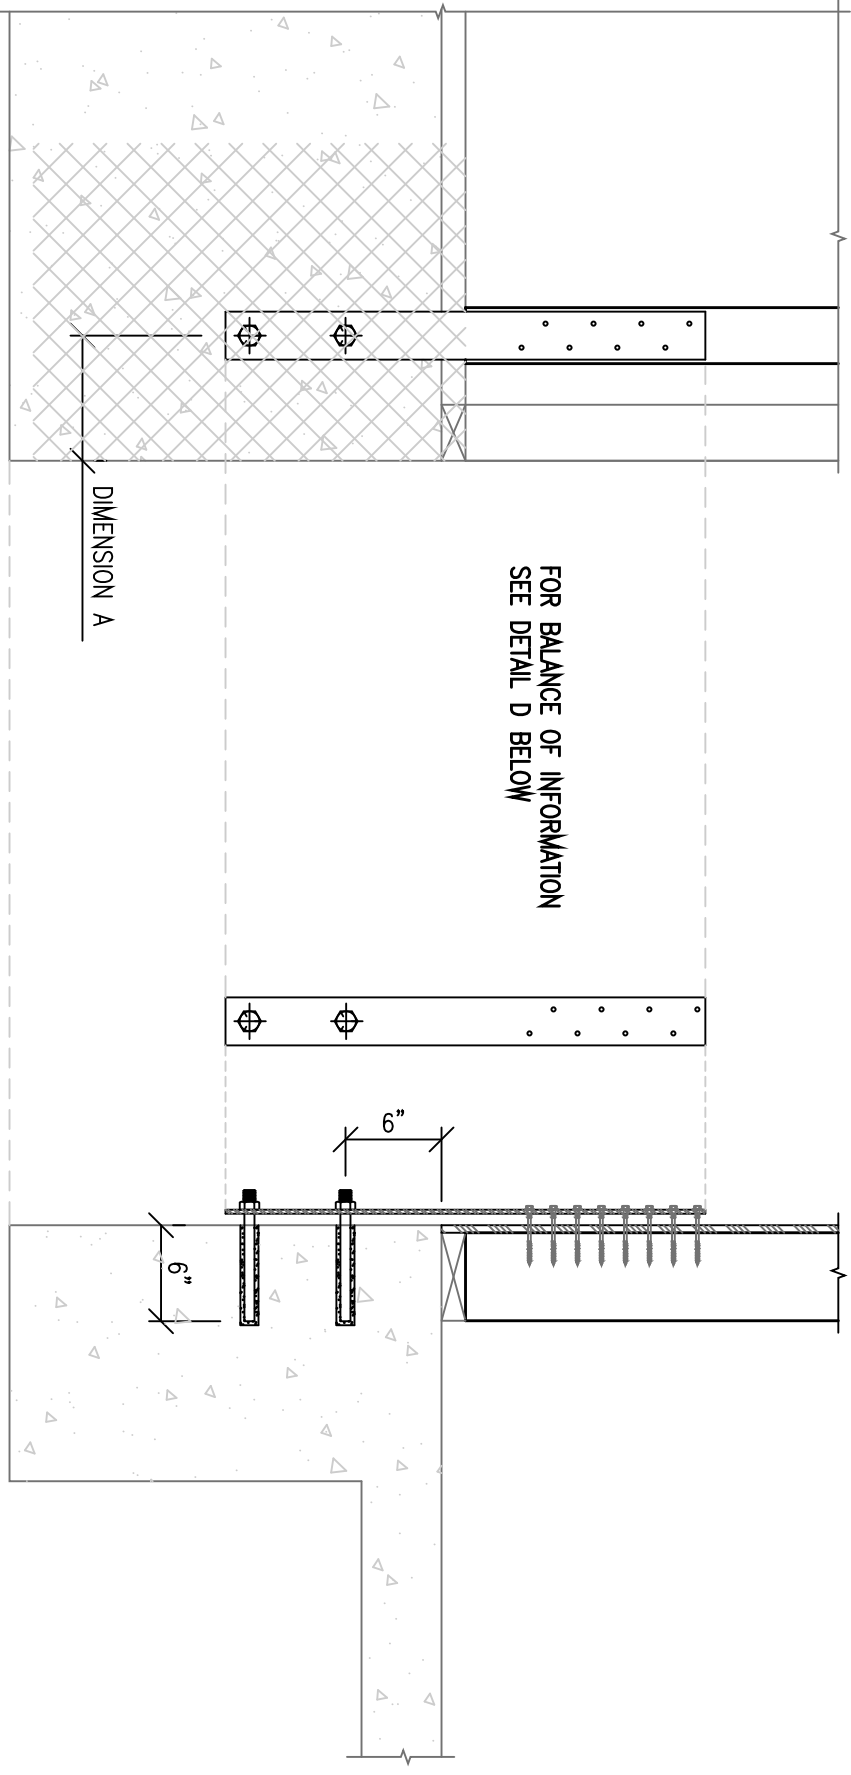


FOR BALANCE OF INFORMATION
SEE DETAIL D BELOW

C-SLAB ON GRADE

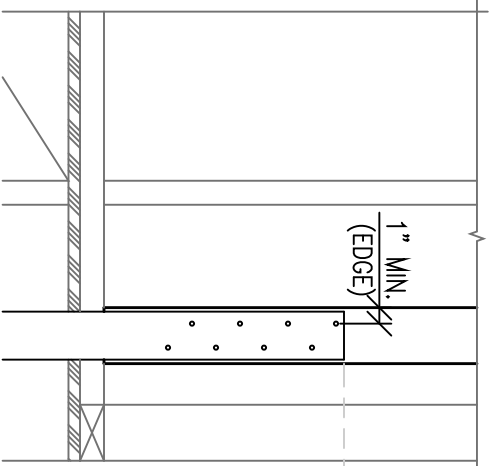

1" MIN.
(EDGE)

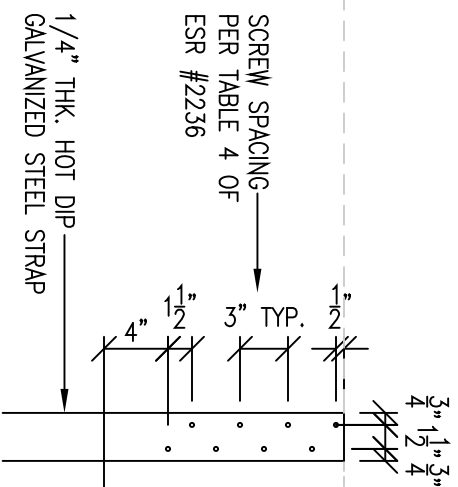

SCREW SPACING
PER TABLE 4 OF
ESR #2236

1/4" THK. HOT DIP
GALVANIZED STEEL STRAP


3/4" 1 1/2" 3/4"

2 1/2"

3" TYP.

1 1/2"

4"

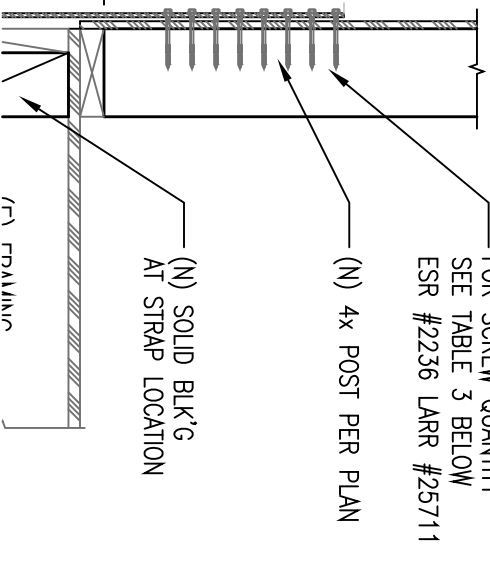

FOR SCREW QUANTITY
SEE TABLE 3 BELOW
ESR #2236 LARR #25711

(N) 4x POST PER PLAN

(N) SOLID BLK'G
AT STRAP LOCATION

(F) DRAWING