


TYP. FOUNDATION SECTION

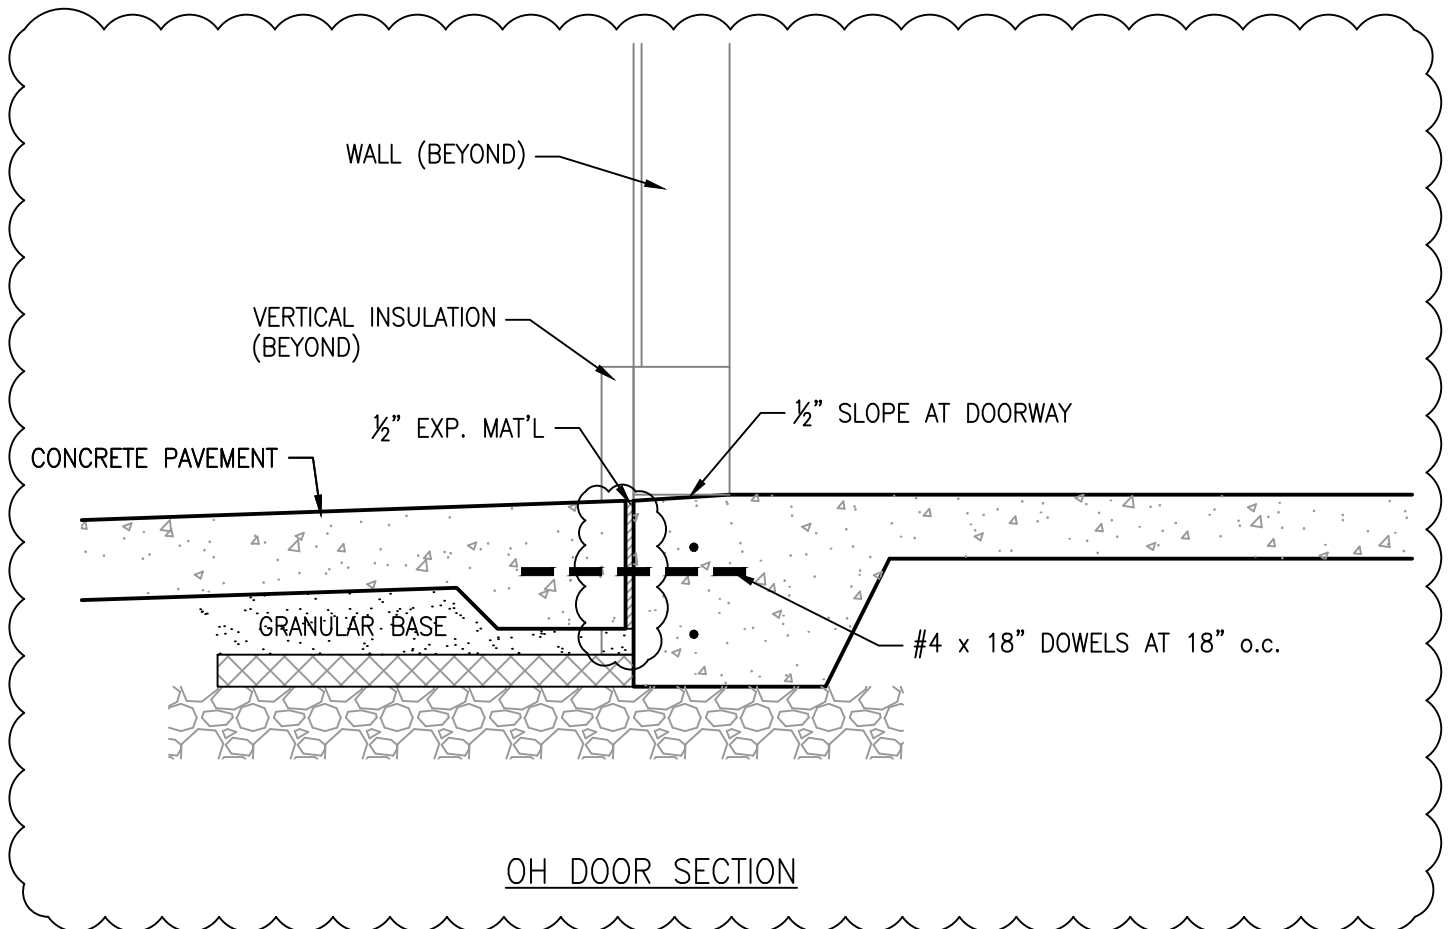

OH DOOR SECTION