



BACK ELEVATION

Loadings:

- 1. Snow Load 290 PLF
- 2. Roof Dead Load 145 PLF
- 3. Parapet wall on top of LVL 60 PLF

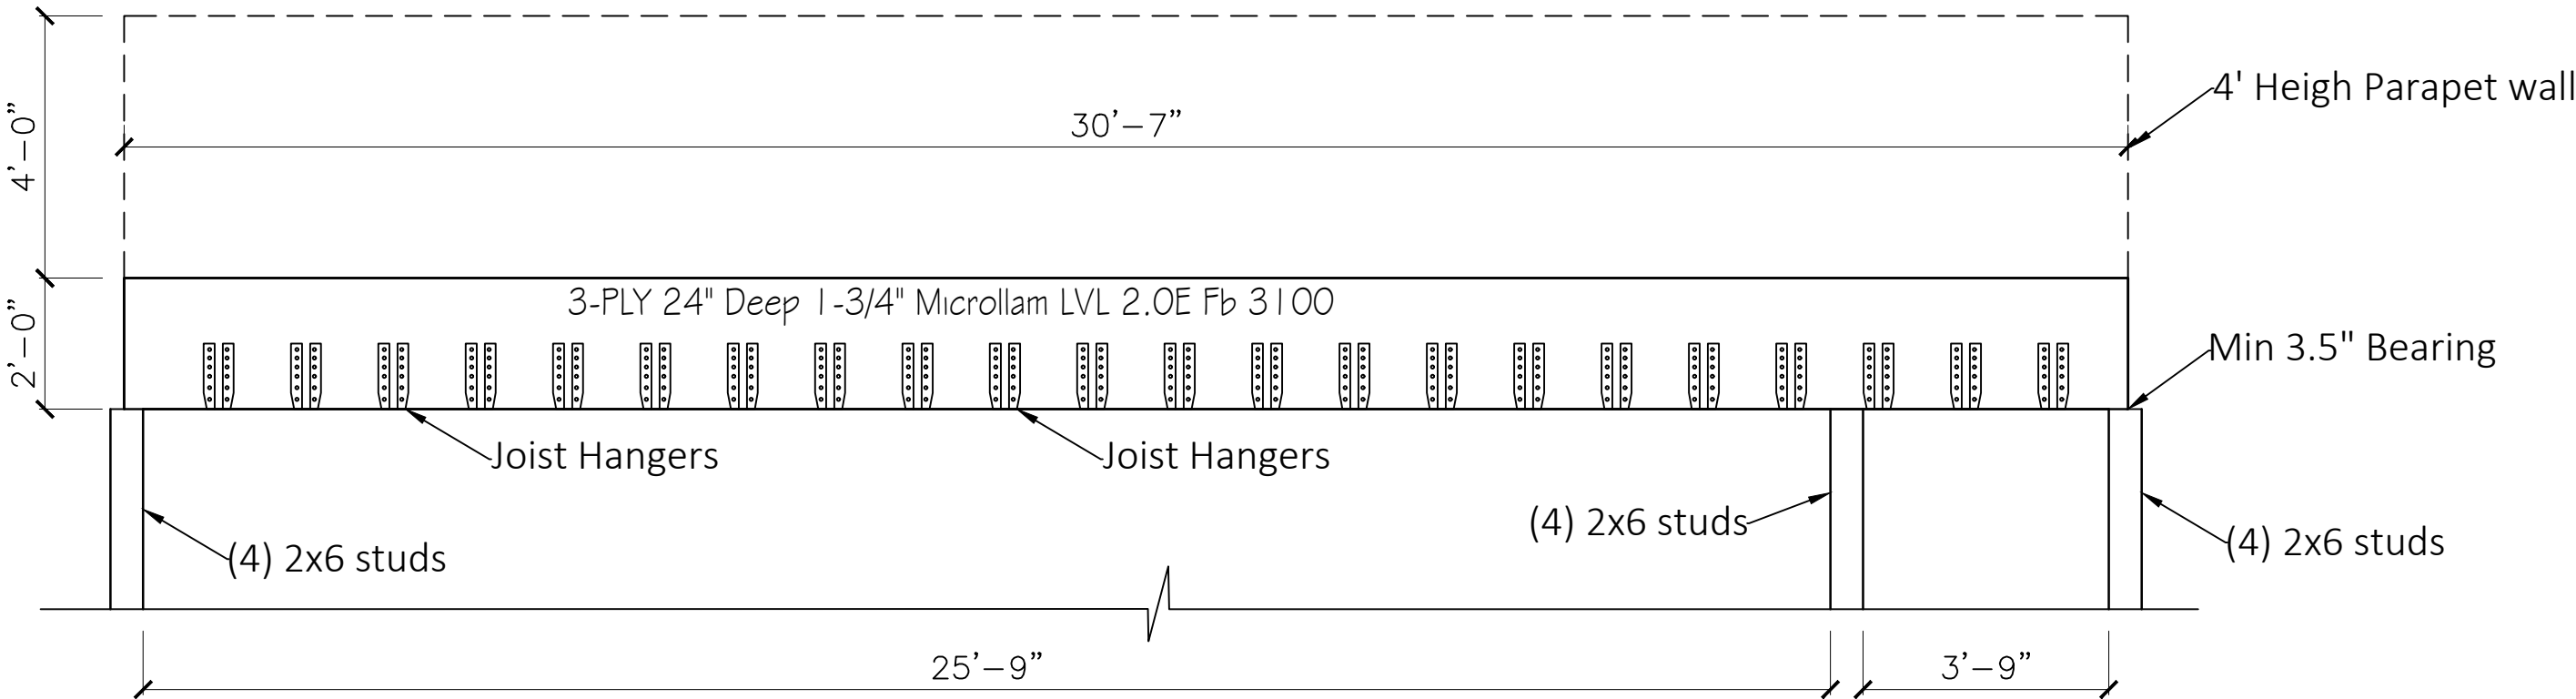

SIDE ELEVATION

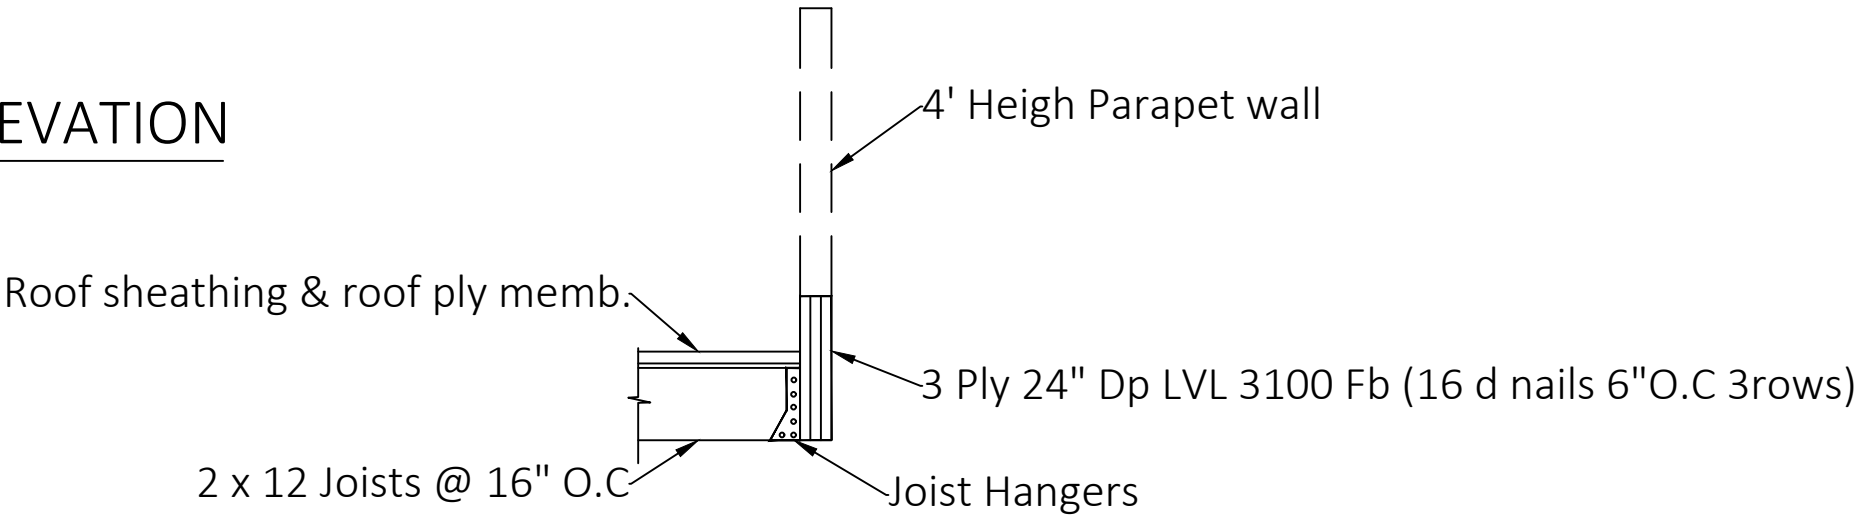

SCALE:
3/8"= 1'-0"