




① WALL SECTION AT TALL PARAPET

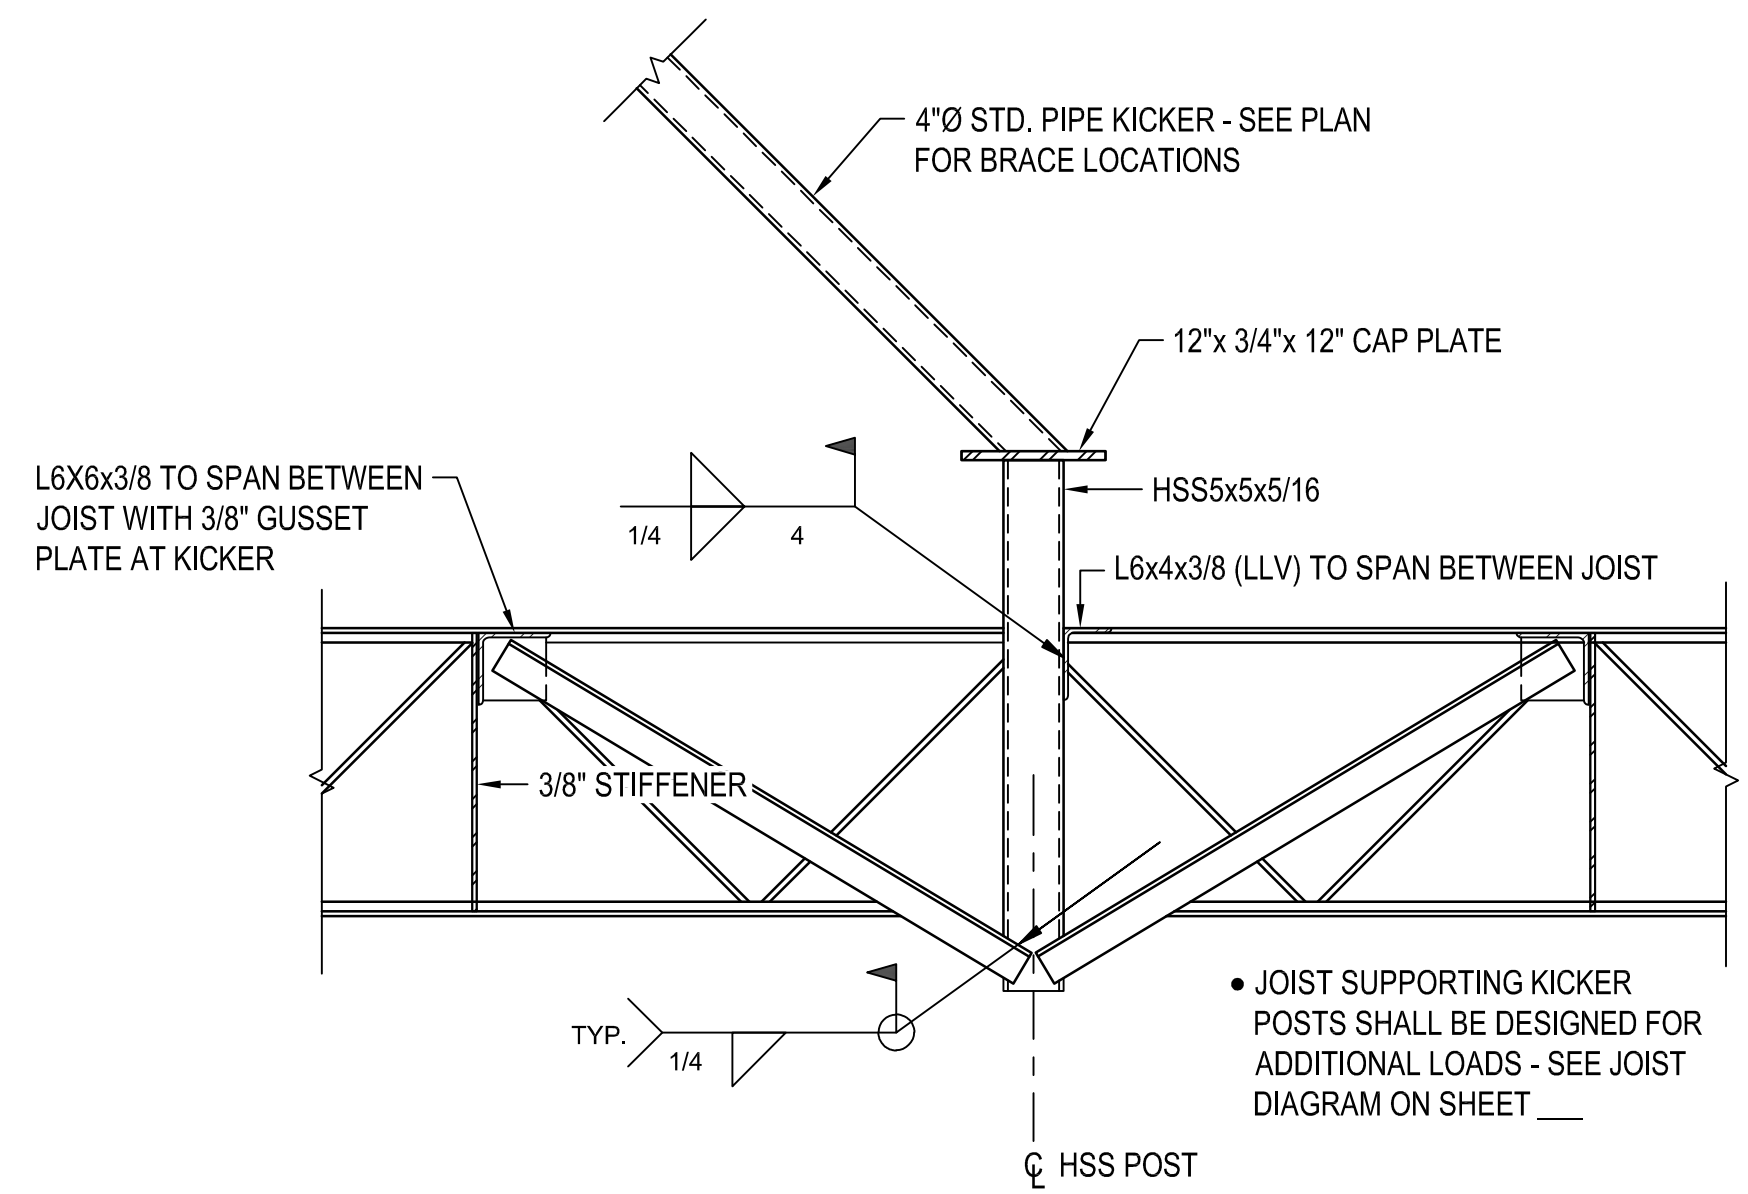

② PARAPET BRACE CONNECTION AT ROOF

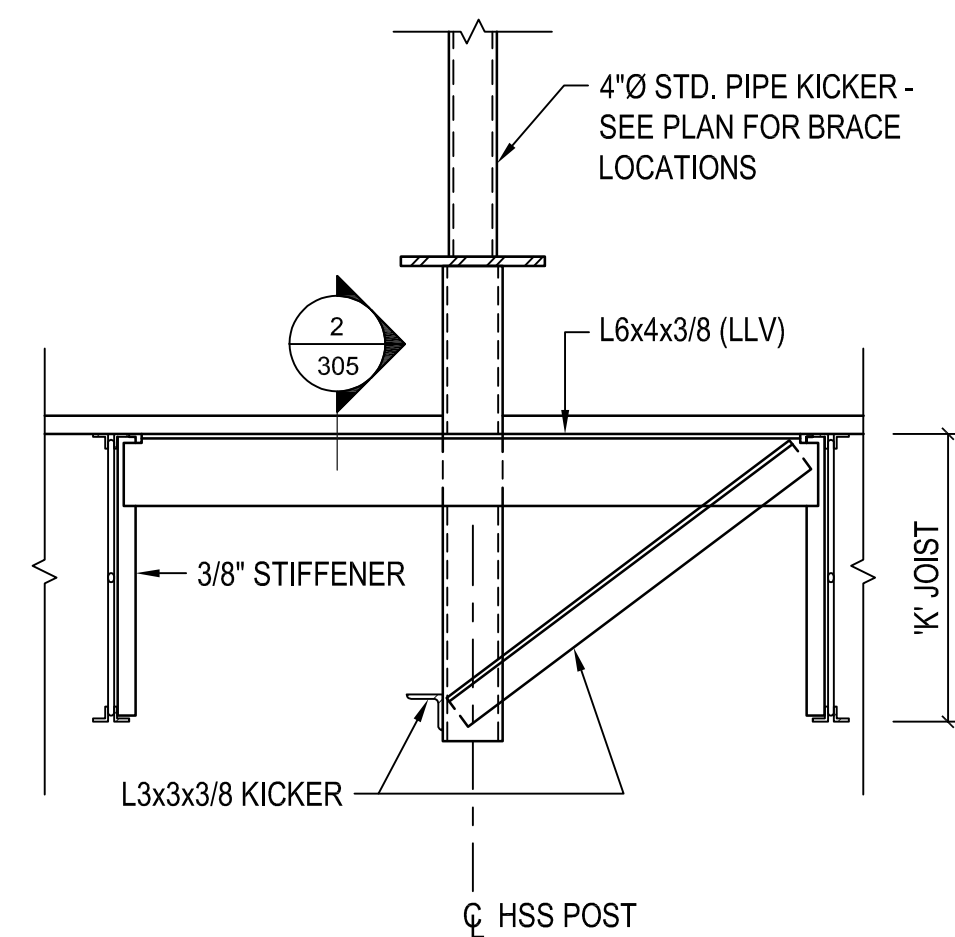

③ PARAPET BRACE CONNECTION AT ROOF BRACE BETWEEN JOIST

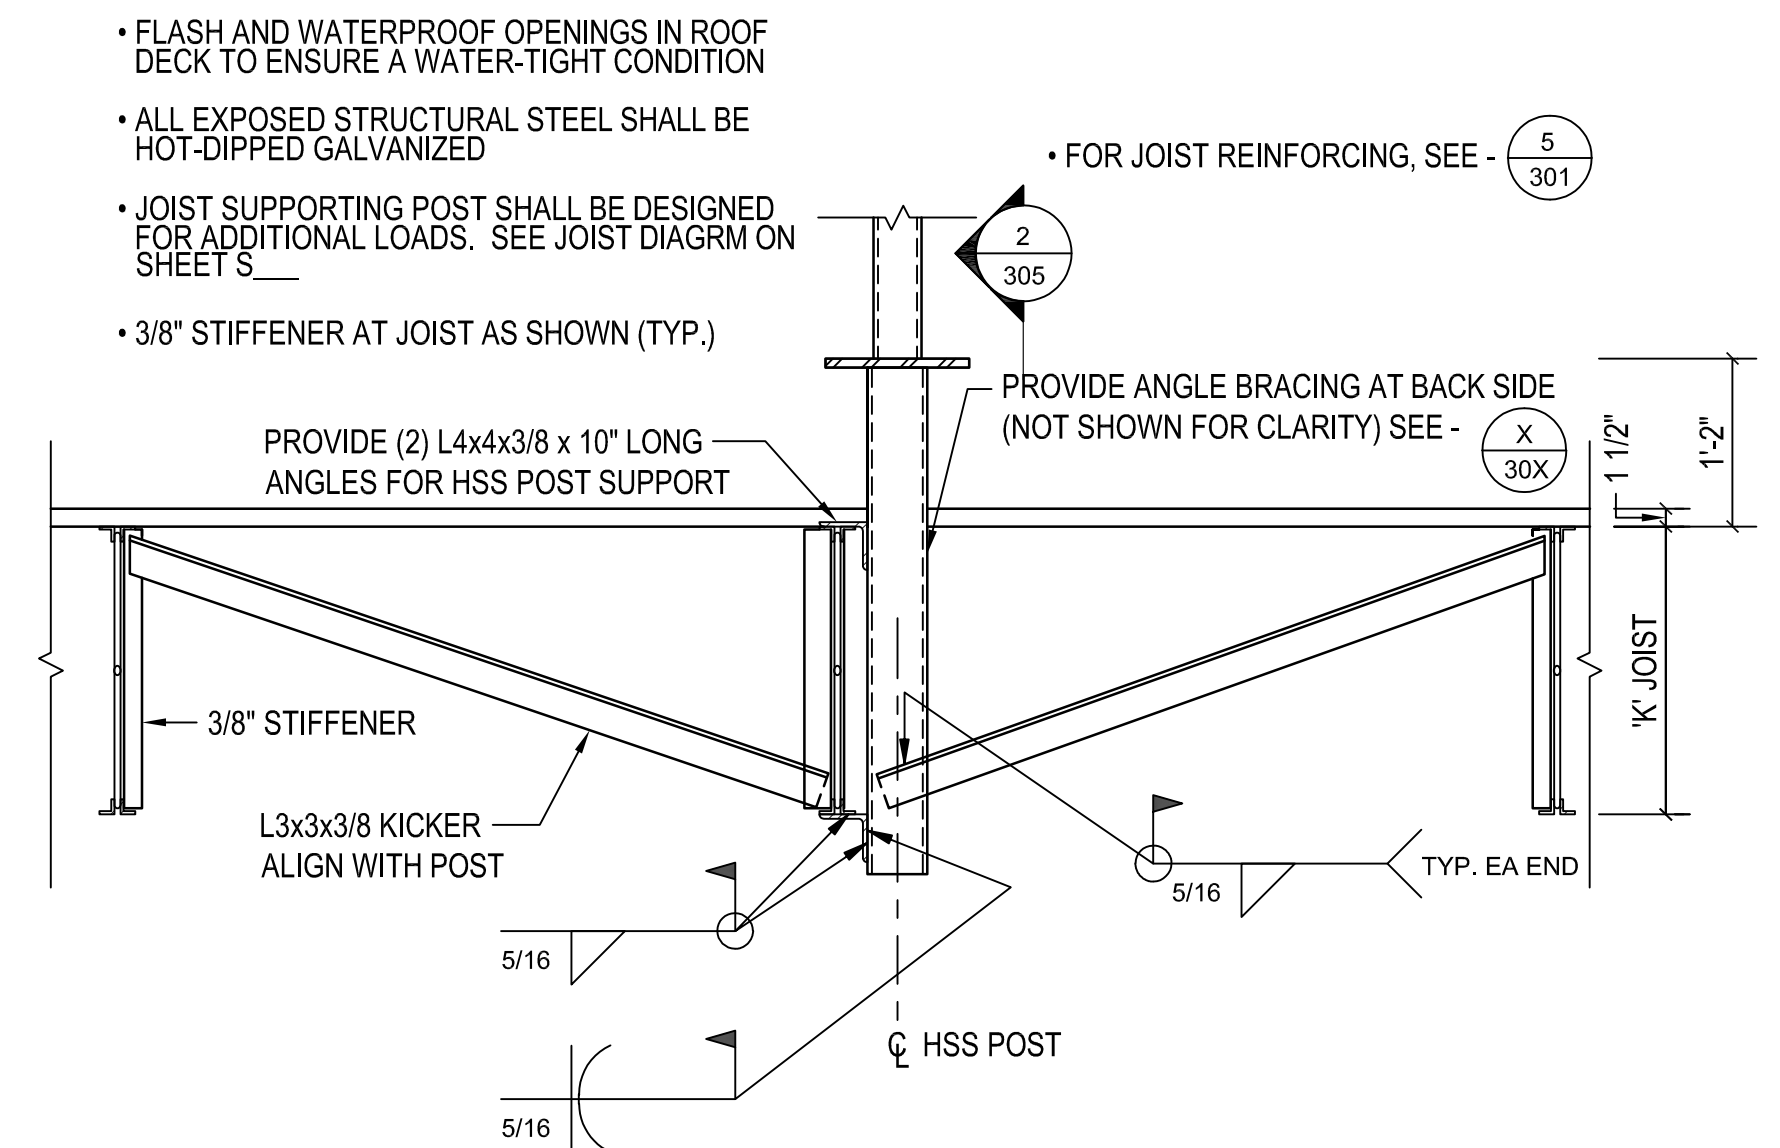

④ PARAPET BRACE CONNECTION AT ROOF BRACE AT JOIST