


4 WD. JOIST TO EX. MASONRY WALL SIDE LAP SECTION
SCALE: 1"=1'-0"

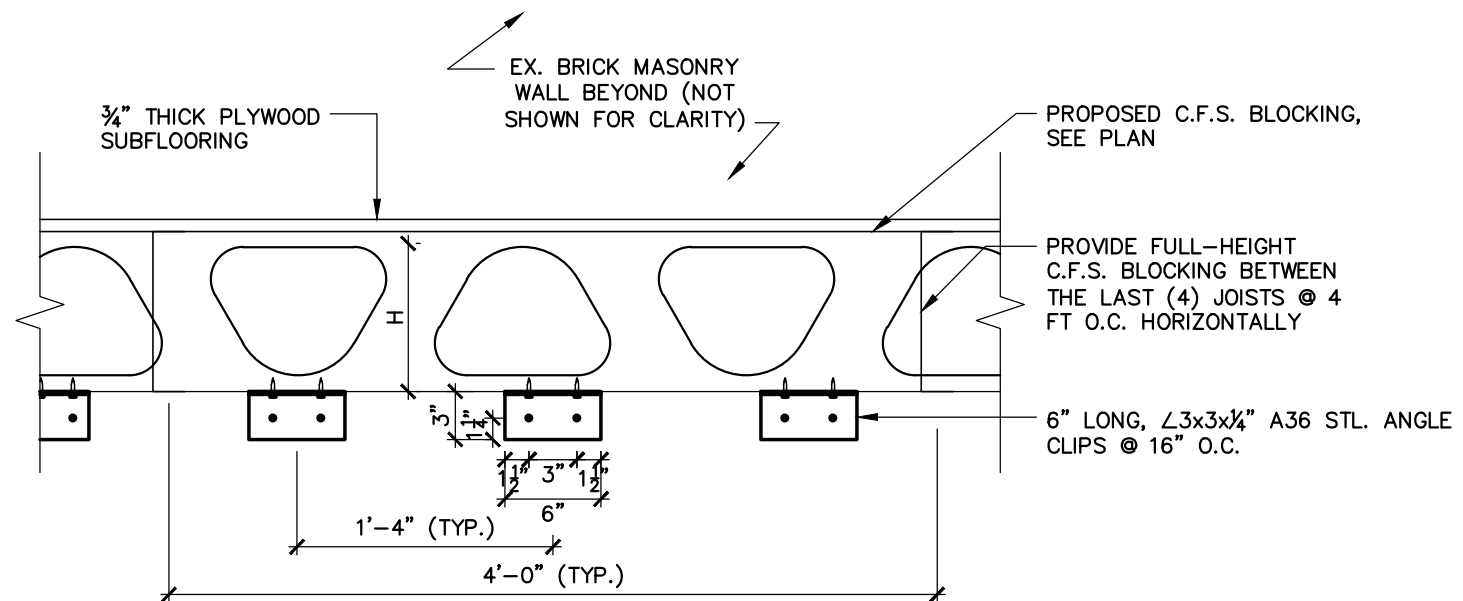

5 WD. JOIST TO EX. MASONRY WALL SIDE LAP ELEVATION
SCALE: 1"=1'-0"