


FOUNDATION

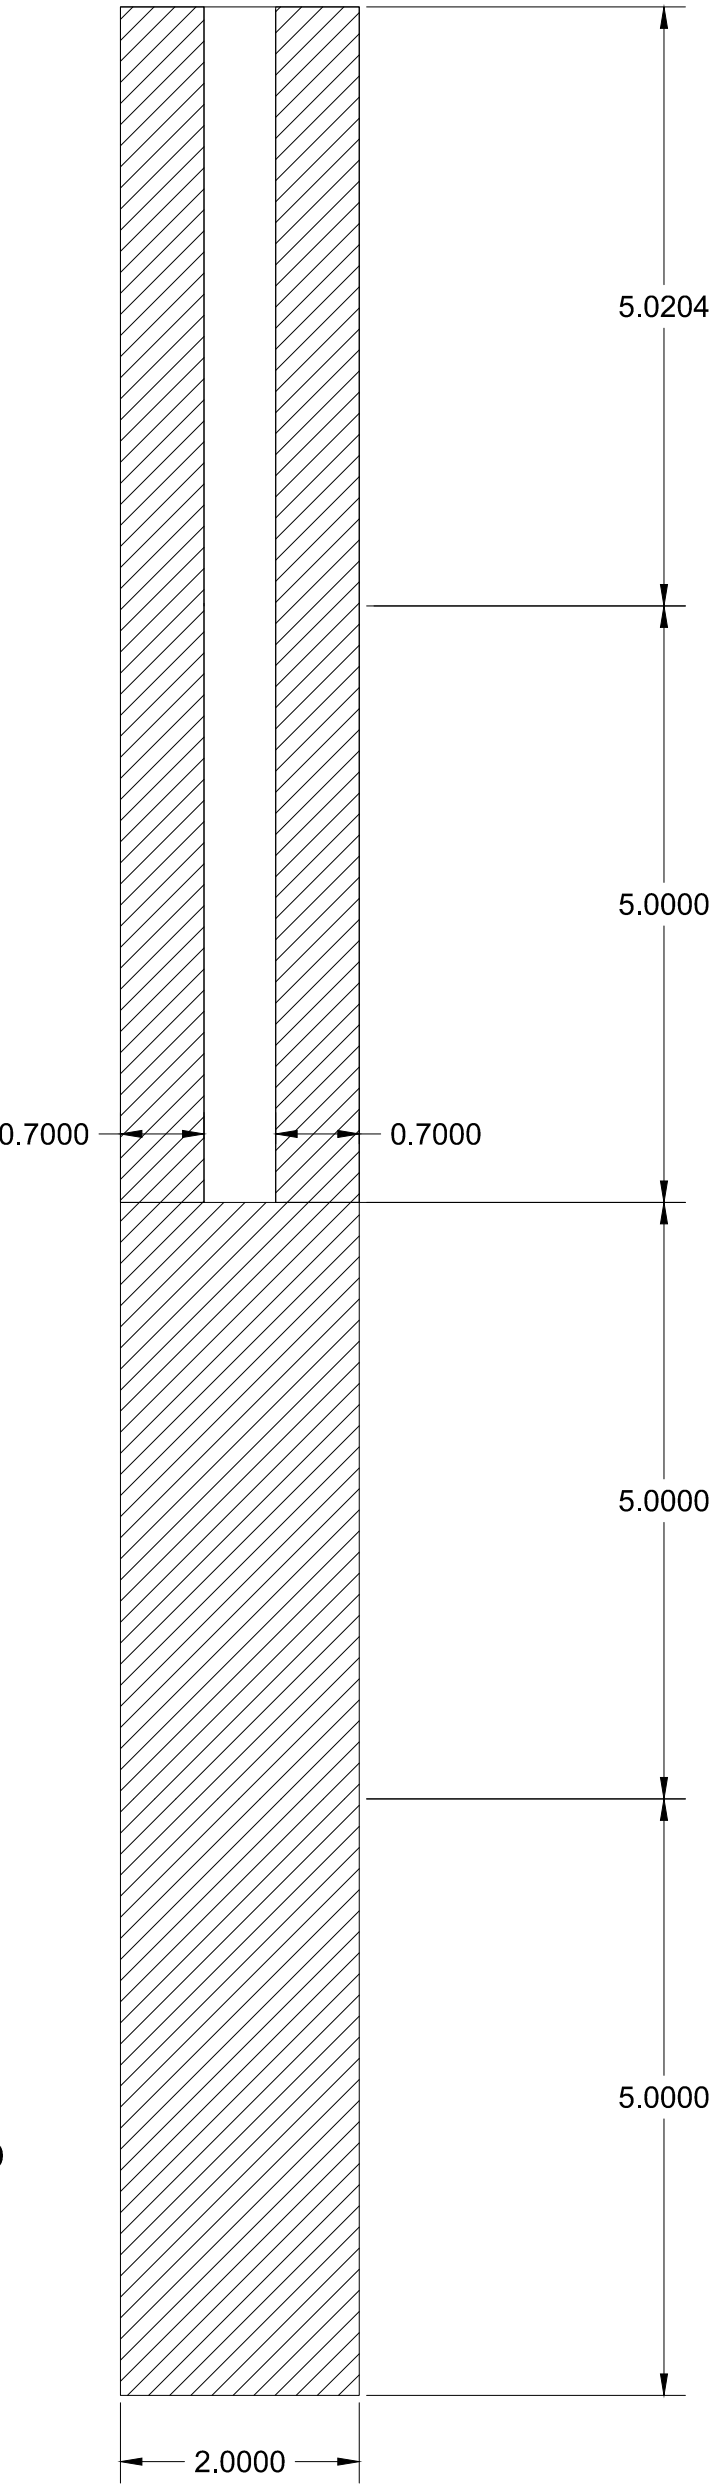

ELEVATION