


(ALL SLAB ARE 9" THICK UNLESS OTHERWISE NOTED)
SCALE :- 1/8" = 1'-0"

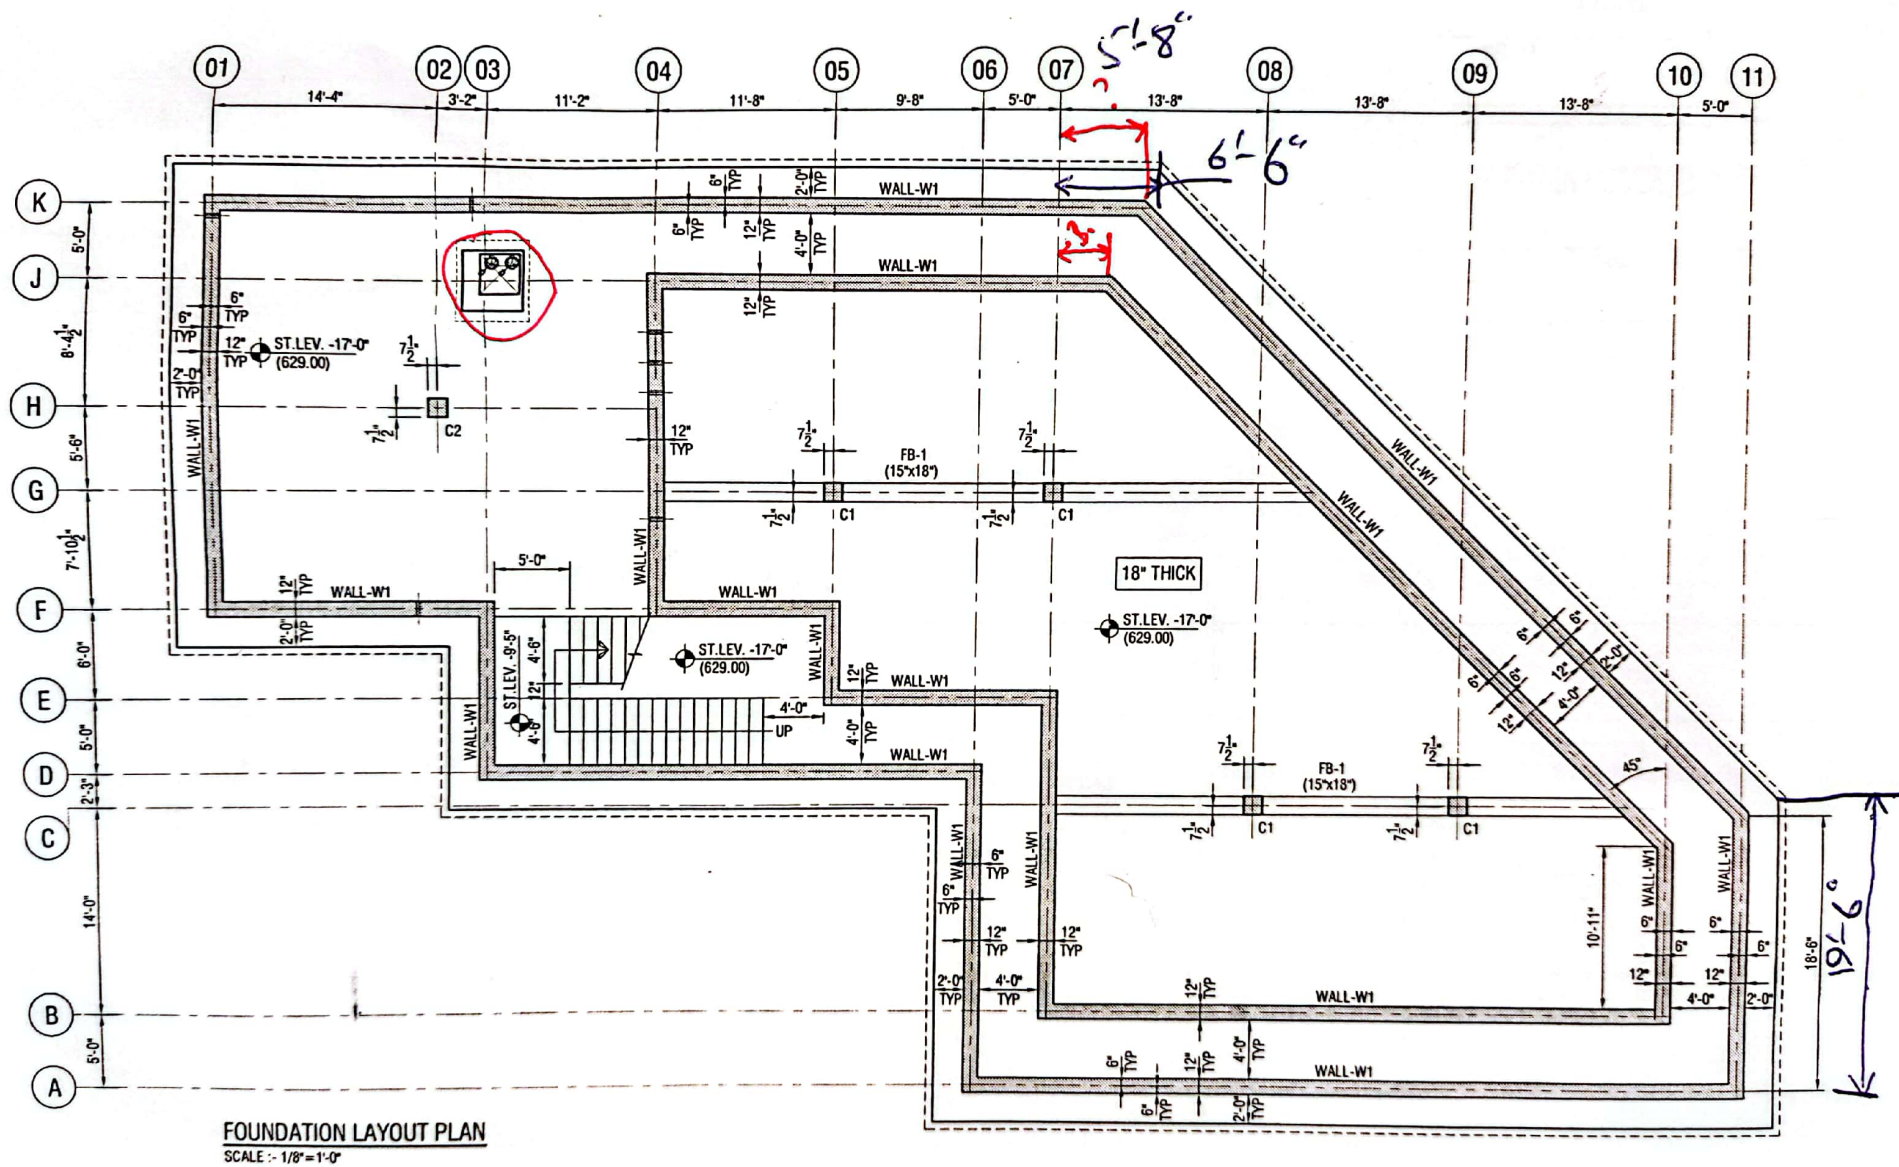

FOUNDATION LAYOUT PLAN
SCALE :- 1/8" = 1'-0"