


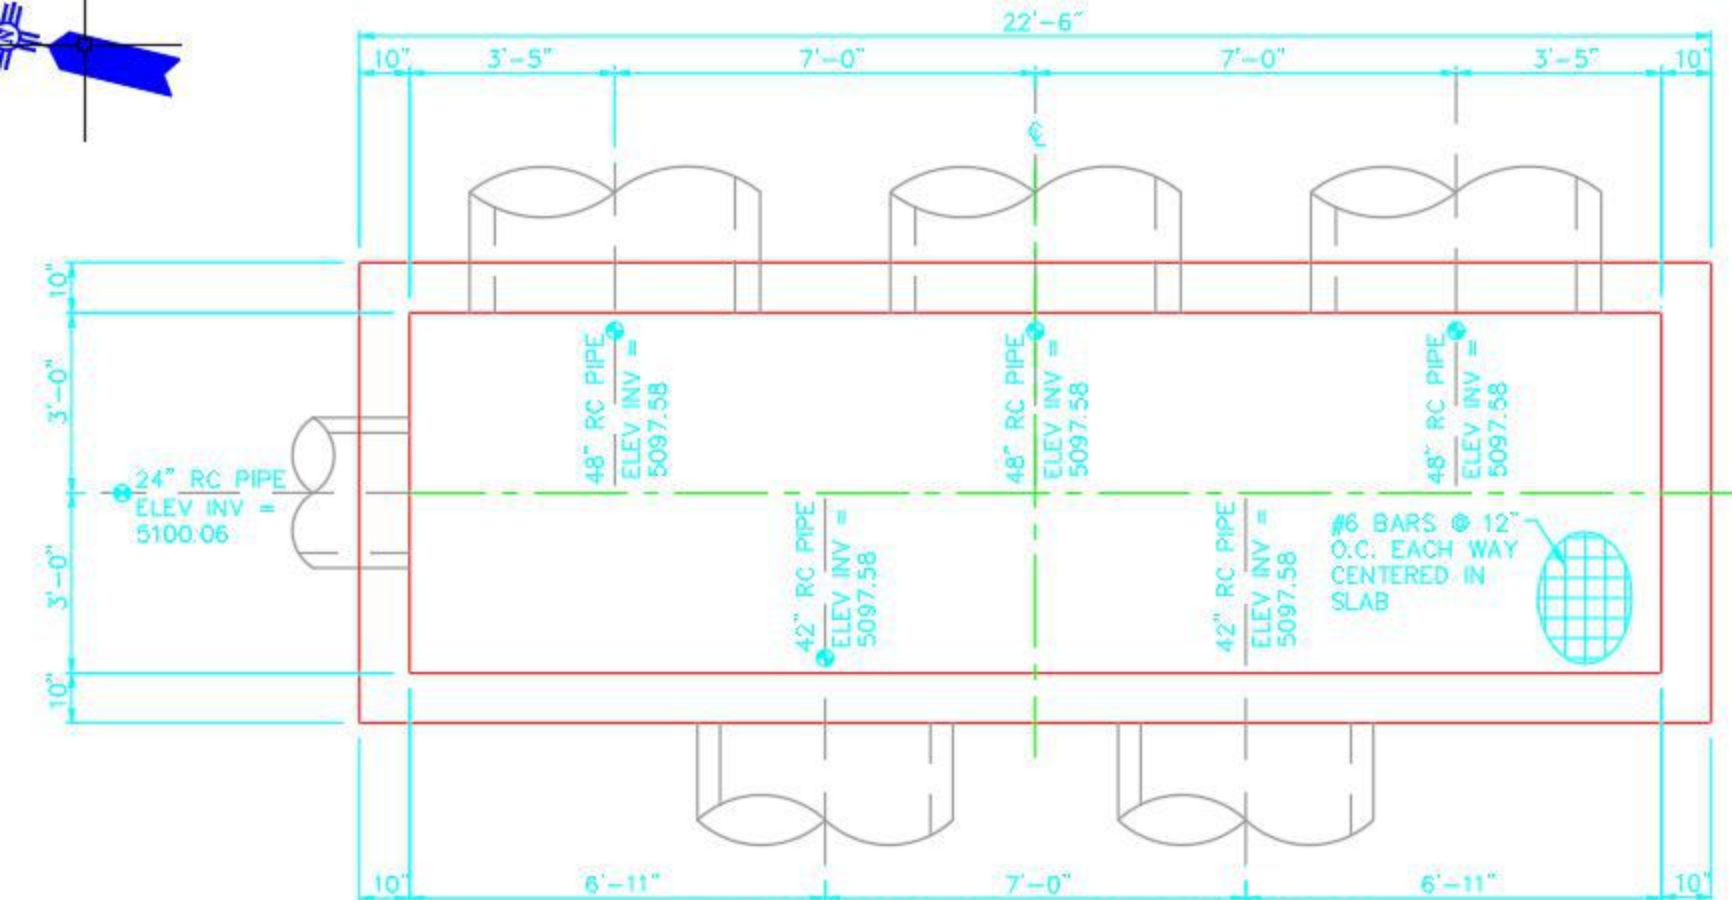

CONCRETE JUNCTION BOX FOUNDATION PLAN