


BEAM LAYOUT PLAN (+ 3000mm Level)

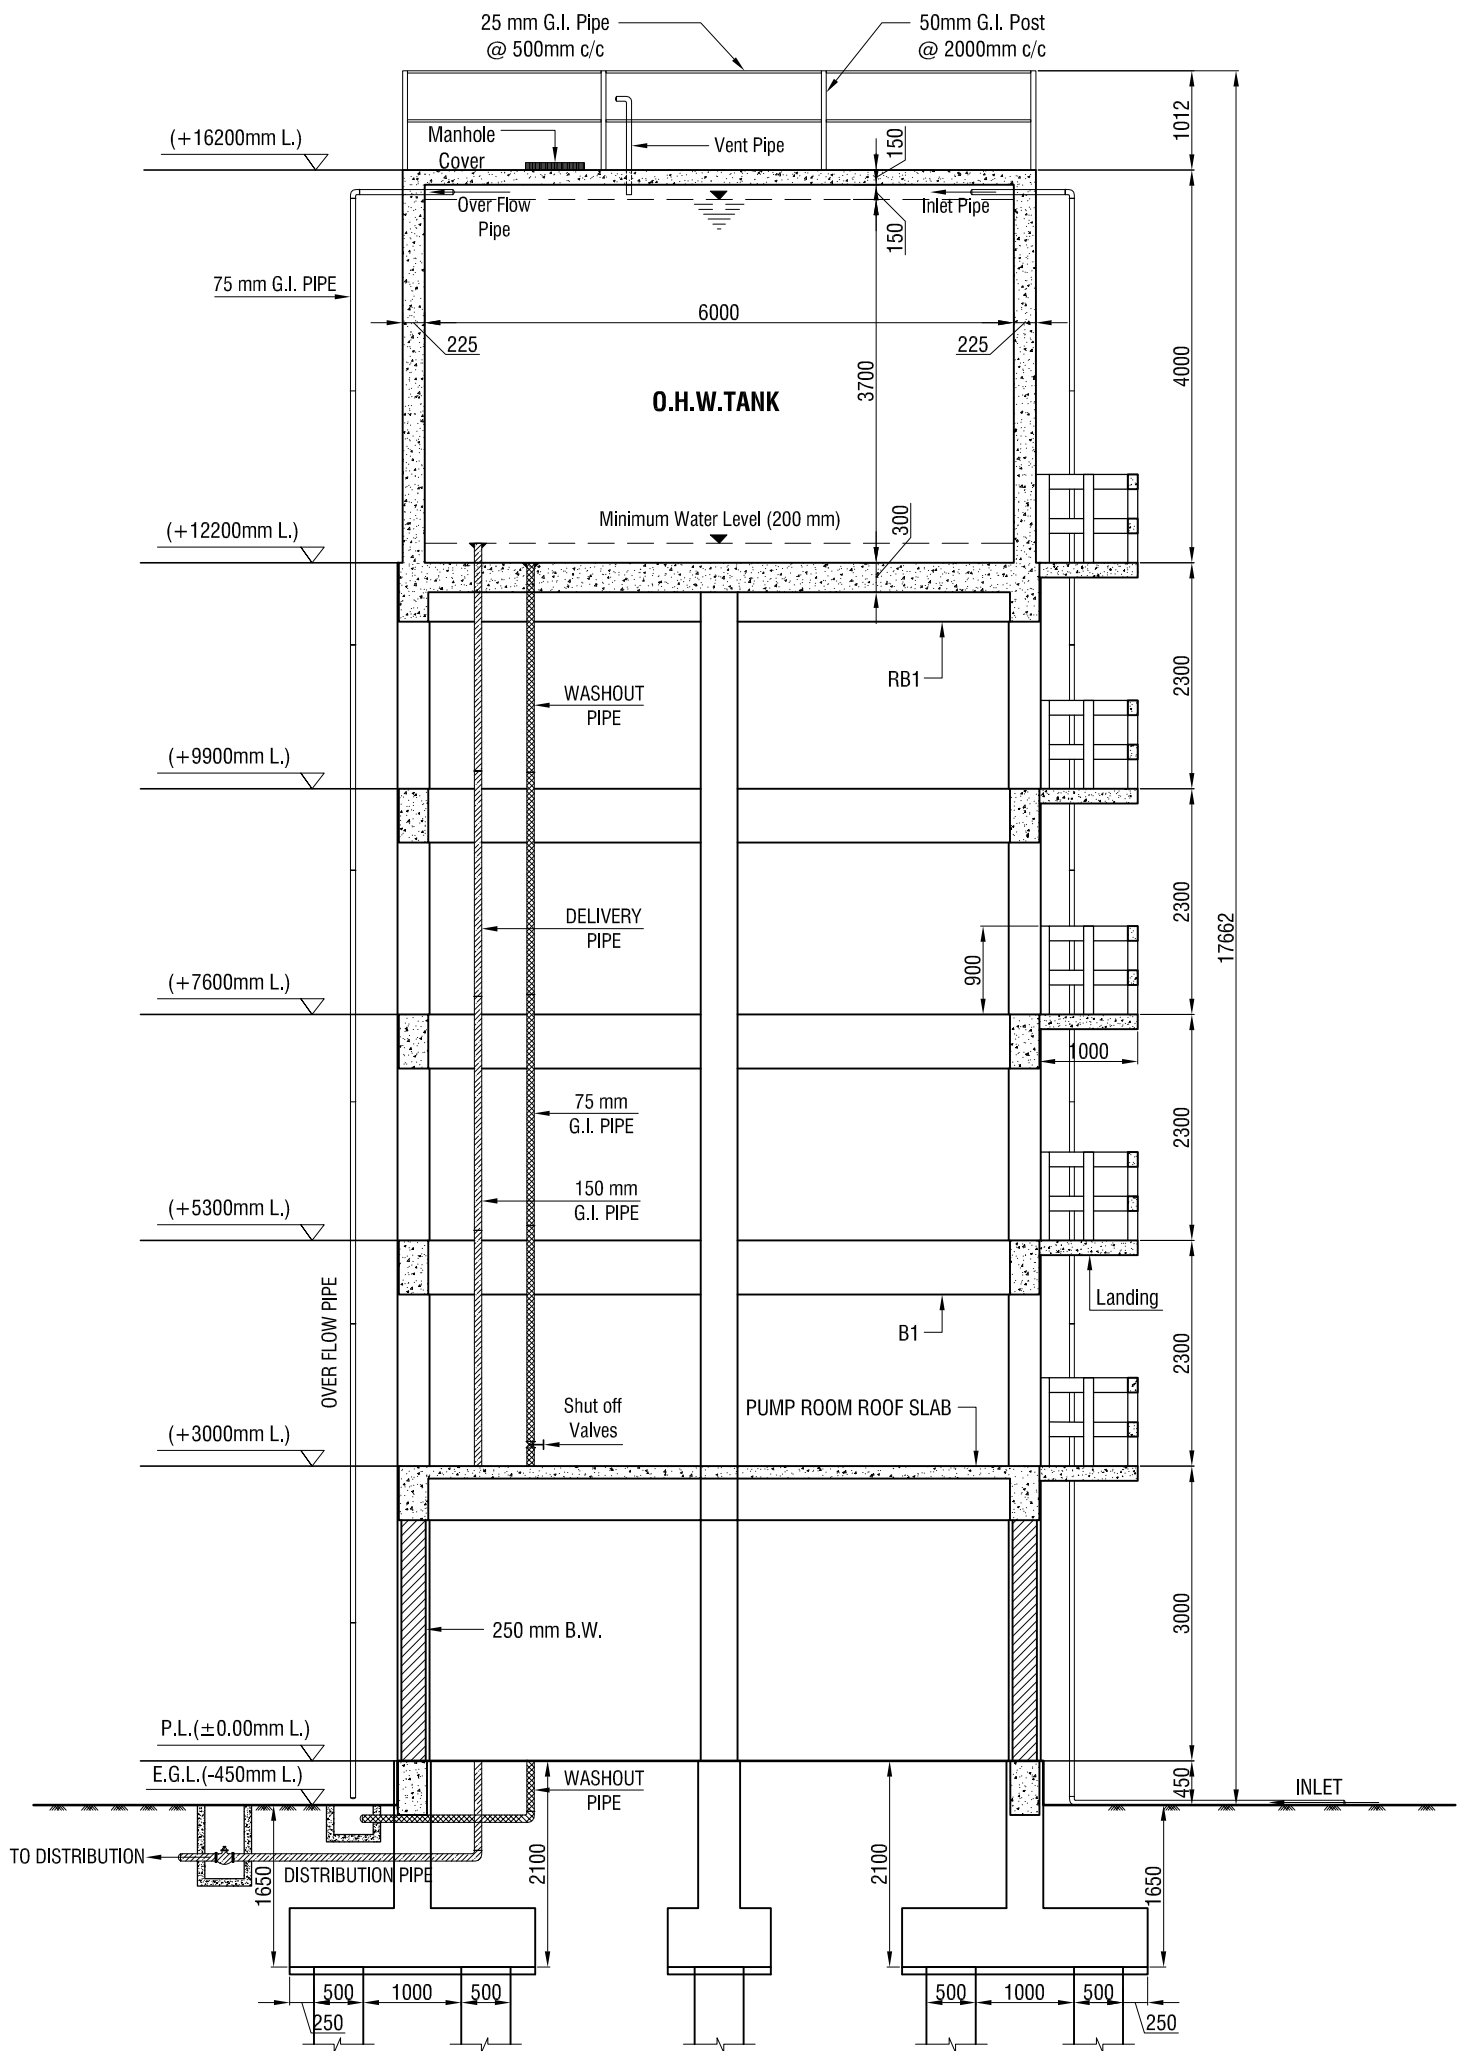

SECTION X-X