



EXISTING FLOOR


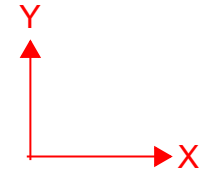


10" THK. MASONRY WALL

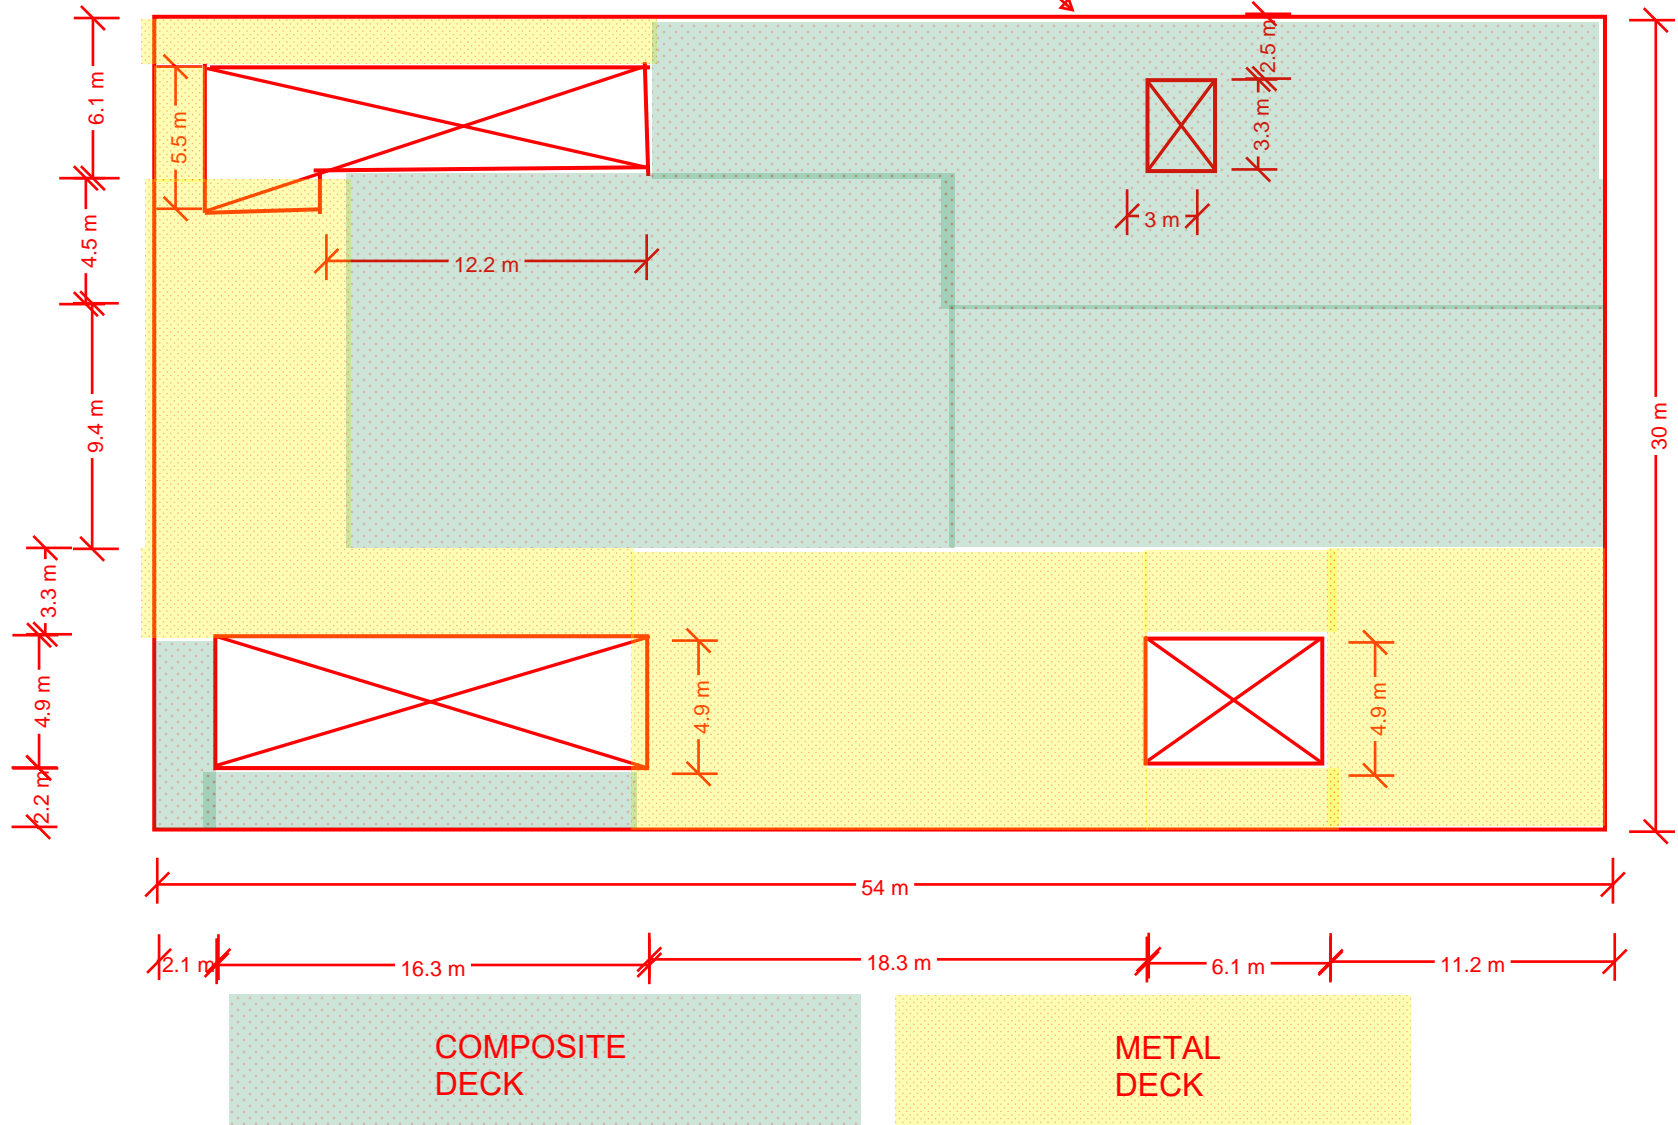

NEW FLOOR

10" THK. MASONRY WALL

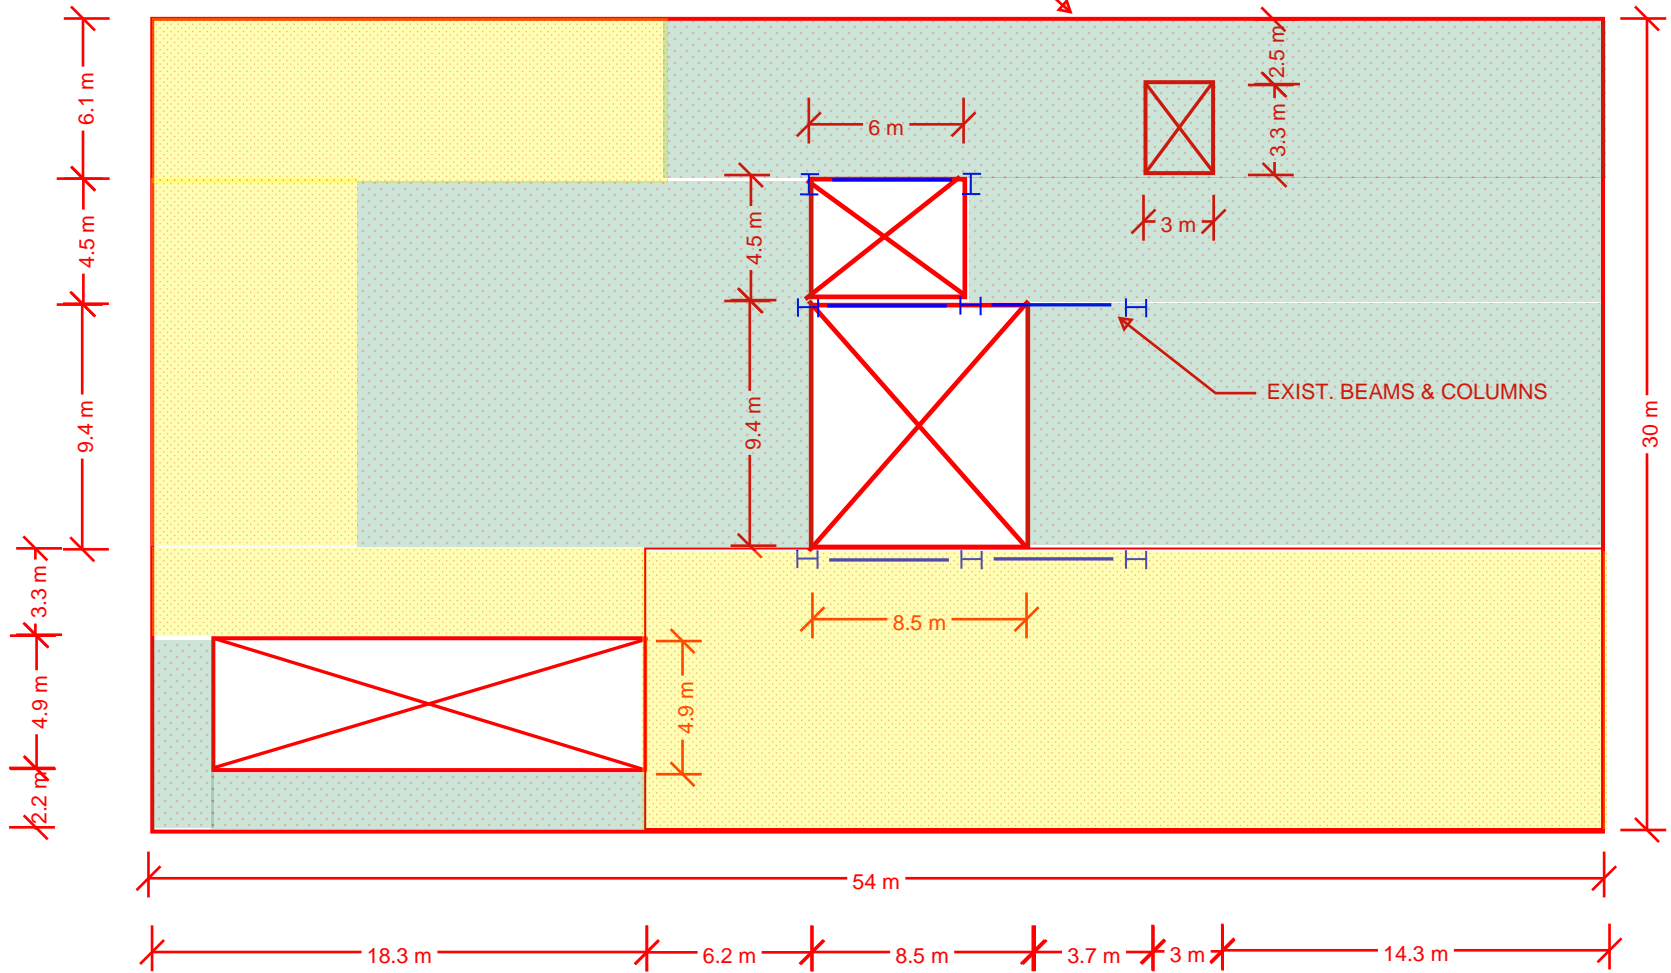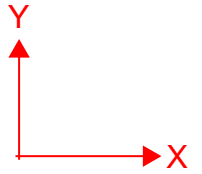

COMPOSITE
DECK

METAL
DECK