



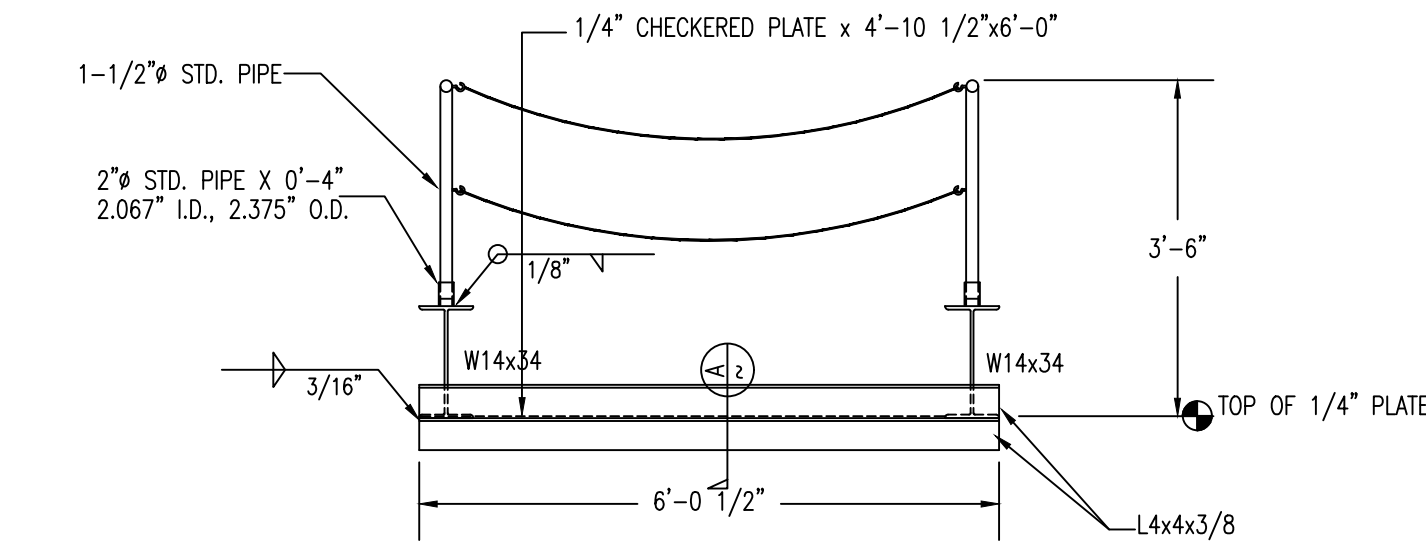


END VIEW

SCALE: 1/2" = 1'-0"

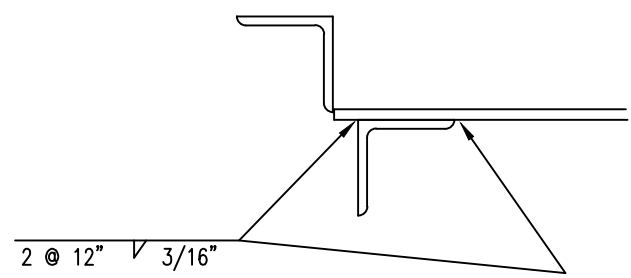



SECTION A

SCALE: 1-1/2" = 1'-0"

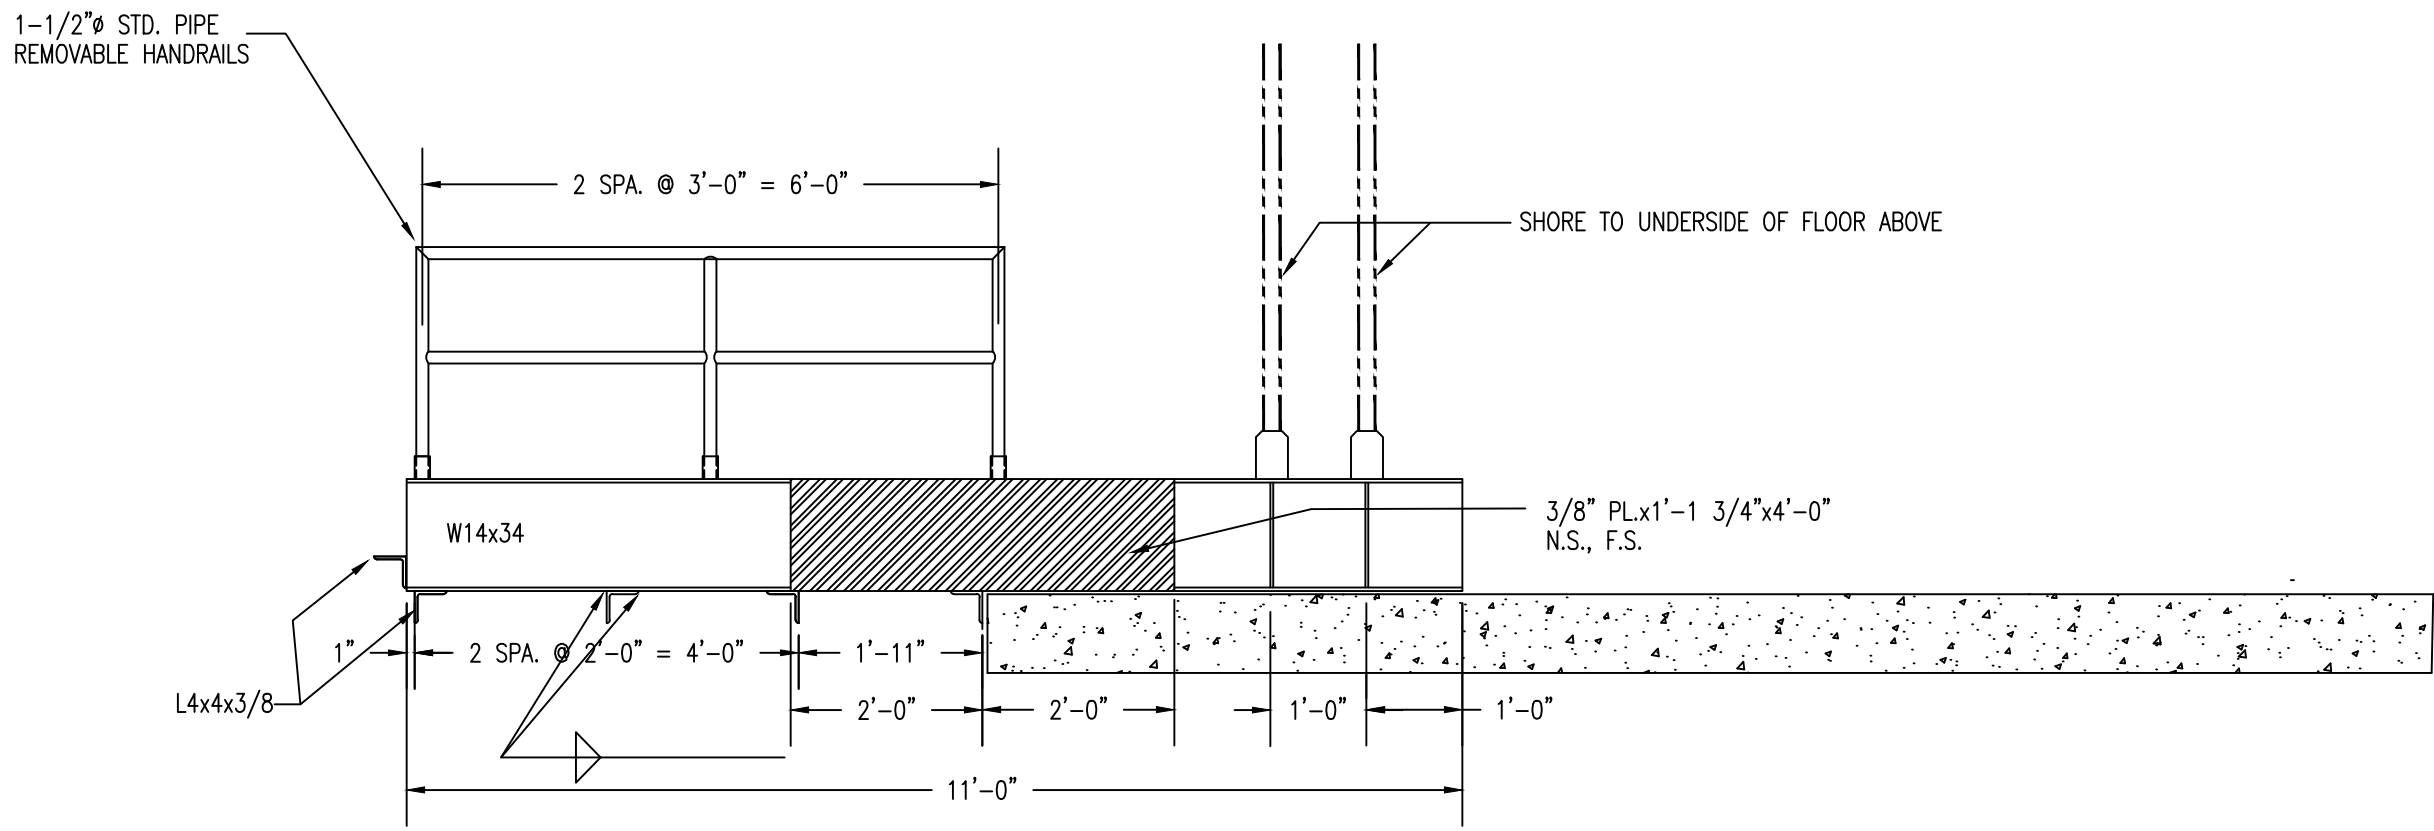

ELEVATION VIEW

SCALE: 1/2" = 1'-0"

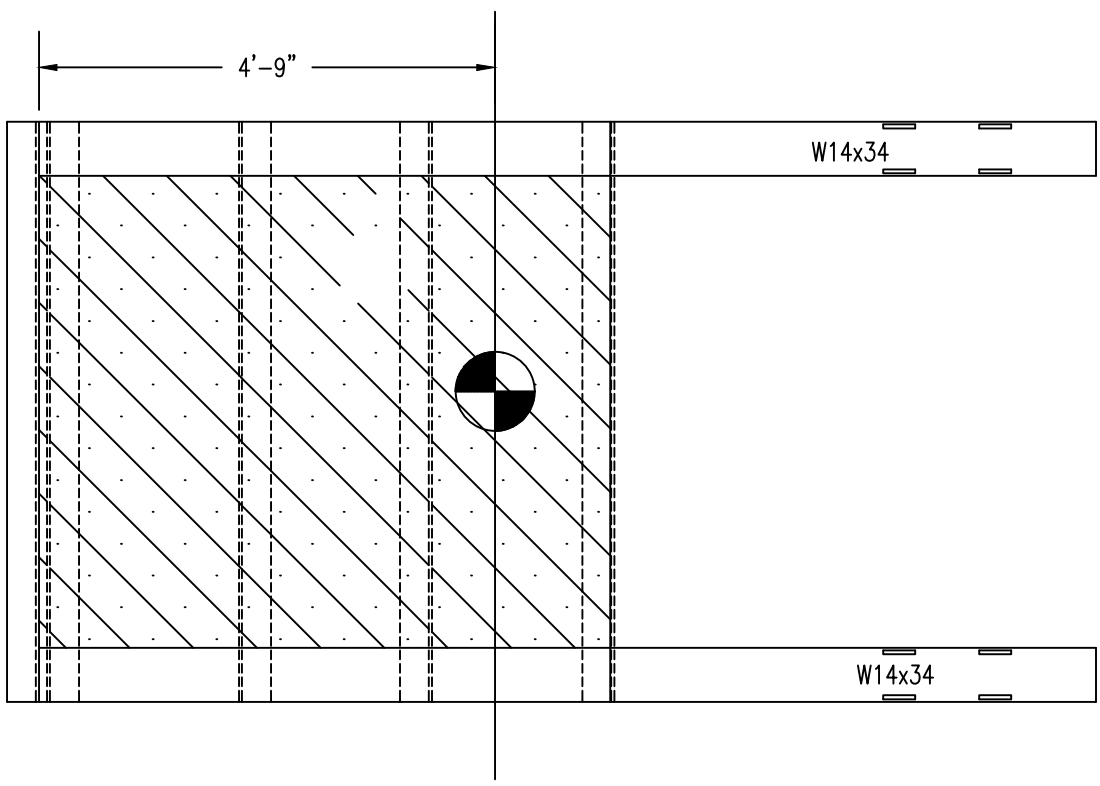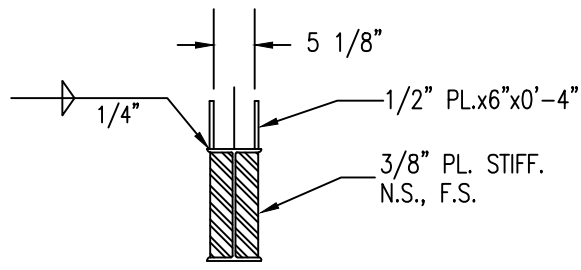

PLAN VIEW

SCALE: 1/2" = 1'-0"

(HANDRAILS NOT SHOWN)