


TRANSVERSE SECTION LOOKING NORTH.
Scale: 1/8" = 1'-0"

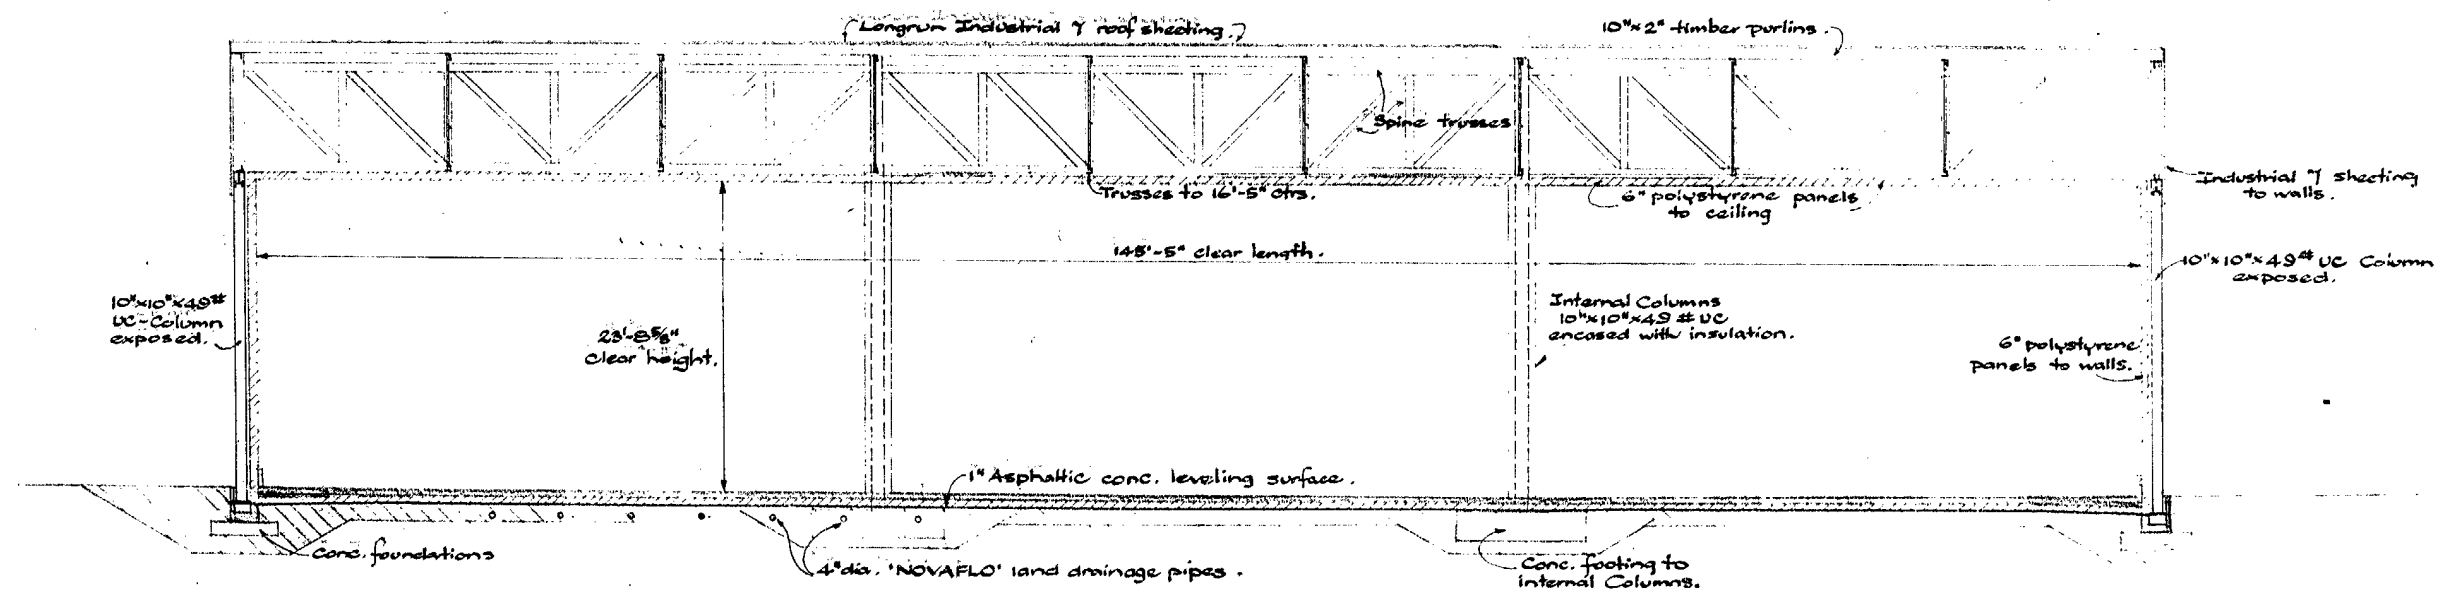

LONGITUDINAL SECTION.
Scale: 1/8" = 1'-0"

