


WEEP HOLE DETAIL - PLAN

SCALE 1" = 2'

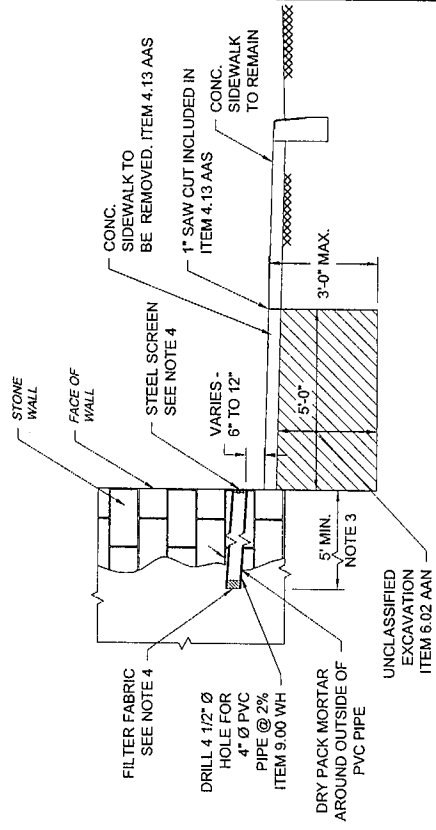


WEEP HOLE DETAIL - ELEVATION

SCALE 1" = 2'

WEEP HOLE NOTES:

1. DURING NON-WORKING HOURS THE EXCAVATED AREA SHALL BE COVERED WITH A STEEL PLATE OR OTHER METHOD AS APPROVED BY THE ENGINEER. THE COST SHALL BE INCIDENTAL TO THE UNIT PRICE BID FOR ITEM 6.02 AAN.
2. UPON INSTALLATION OF THE WEEPHOLE BACKFILL THE CAVITY WITH THE EXCAVATED MATERIAL AND PLACE A 4 INCH THICK CONCRETE SIDEWALK. BACKFILLING SHALL BE INCIDENTAL TO THE UNIT PRICE BID FOR ITEM 4.13 AAS AND 6.02 AAN.
3. DIMENSION SHOWN IS FOR RIDDING PURPOSES ONLY. ACTUAL LENGTH OF WEEPHOLE TO BE INSTALLED WILL BE DETERMINED BY THE ENGINEER. PAYMENT WILL BE MADE BASED ON THE ACTUAL NUMBER OF L.F. OF WEEPHOLE PIPES INSTALLED.
4. THE COST FOR FILTER FABRIC, PVC PIPE, STEEL SCREEN, DRY PACK MORTAR ETC. SHALL BE INCLUDED UNDER ITEM 9.00 WH
5. WATER SAMPLING STATION TO BE PROTECTED AND ACCESS SHALL BE PROVIDED AT ALL TIMES.

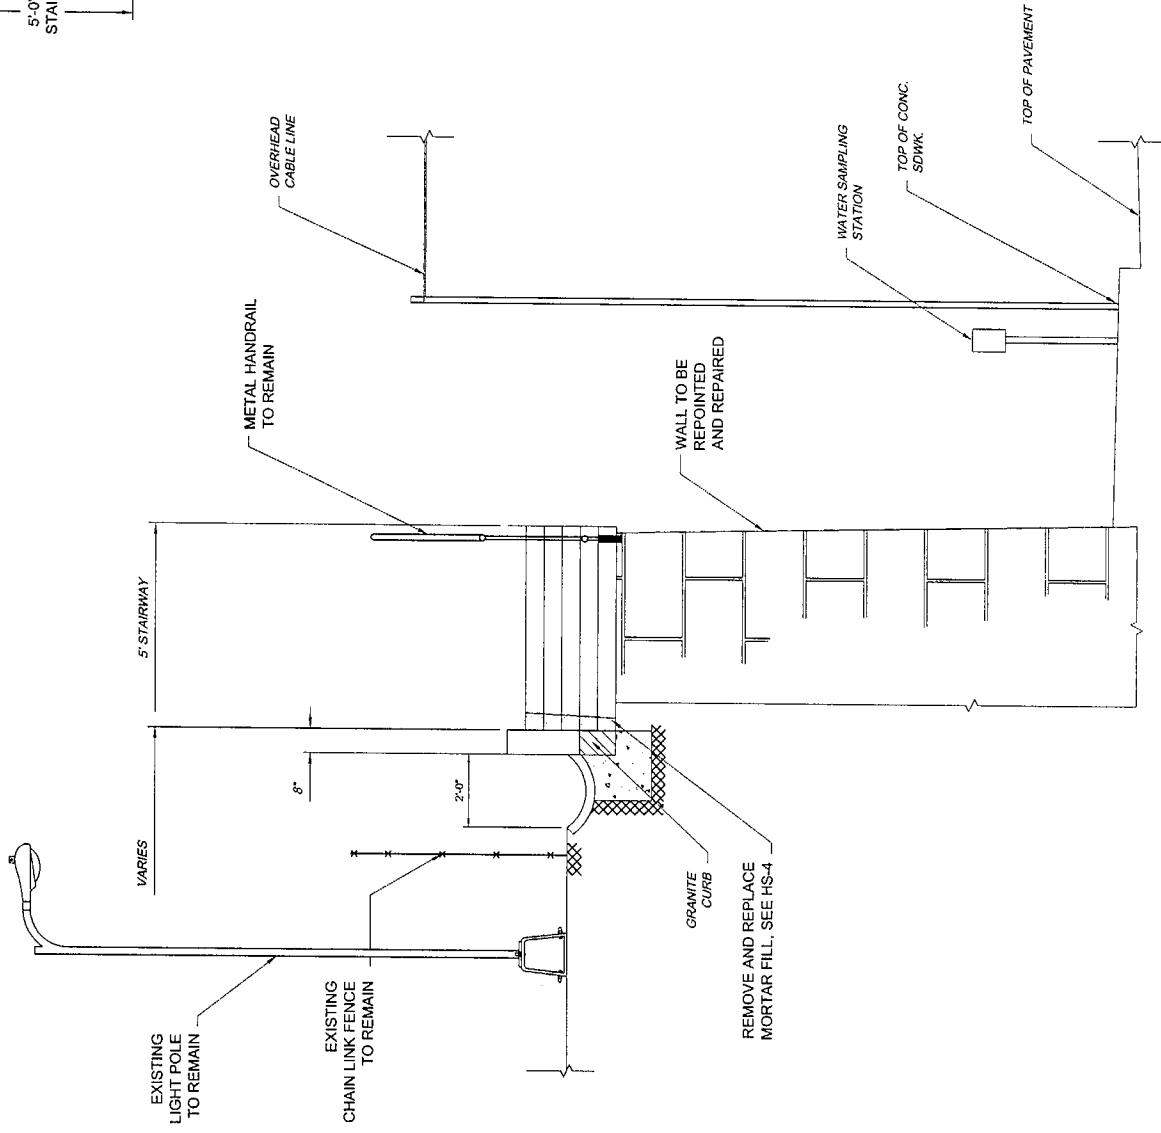

SECTION

SCALE $\frac{1}{2}'' = 1'$

HS3

[illegible]

IT IS A VIOLATION OF SECTION 2309.2 OF THE NEW YORK STATE EDUCATION LAW FOR ANY PERSON, UNLESS ACTING UNDER THE DIRECTION OF A LICENSED PROFESSIONAL ENGINEER, TO ALTER IN ANY WAY, PLANS, SPECIFICATIONS, PLATS OR REPORTS TO WHICH THE SEAL OF A PROFESSIONAL ENGINEER HAS BEEN APPLIED. IF AN ITEM BEARING THE SEAL OF A PROFESSIONAL ENGINEER IS ALTERED, THE ALTERING ENGINEER SHALL AFFIX TO THE ITEM HIS SEAL AND THE NOTATION "ALTERED BY FOLLOWED BY HIS/HER SIGNATURE, THE DATE, AND A SPECIFIC DESCRIPTION OF THE ALTERATION."

CITY OF NEW YORK
DEPARTMENT OF DESIGN + CONSTRUCTION
DIVISION OF INFRASTRUCTURE
BUREAU OF DESIGN

HIGHLAND BOULEVARD
DETAILS AND SECTIONS
1 OF 3

DRAWN BY _____ P.Y. _____
CADD FILE: rwx003\$3_pit.dwg

NOT FOR CONSTRUCTION