


EXISTING SECTION
SCALE: N.T.S.

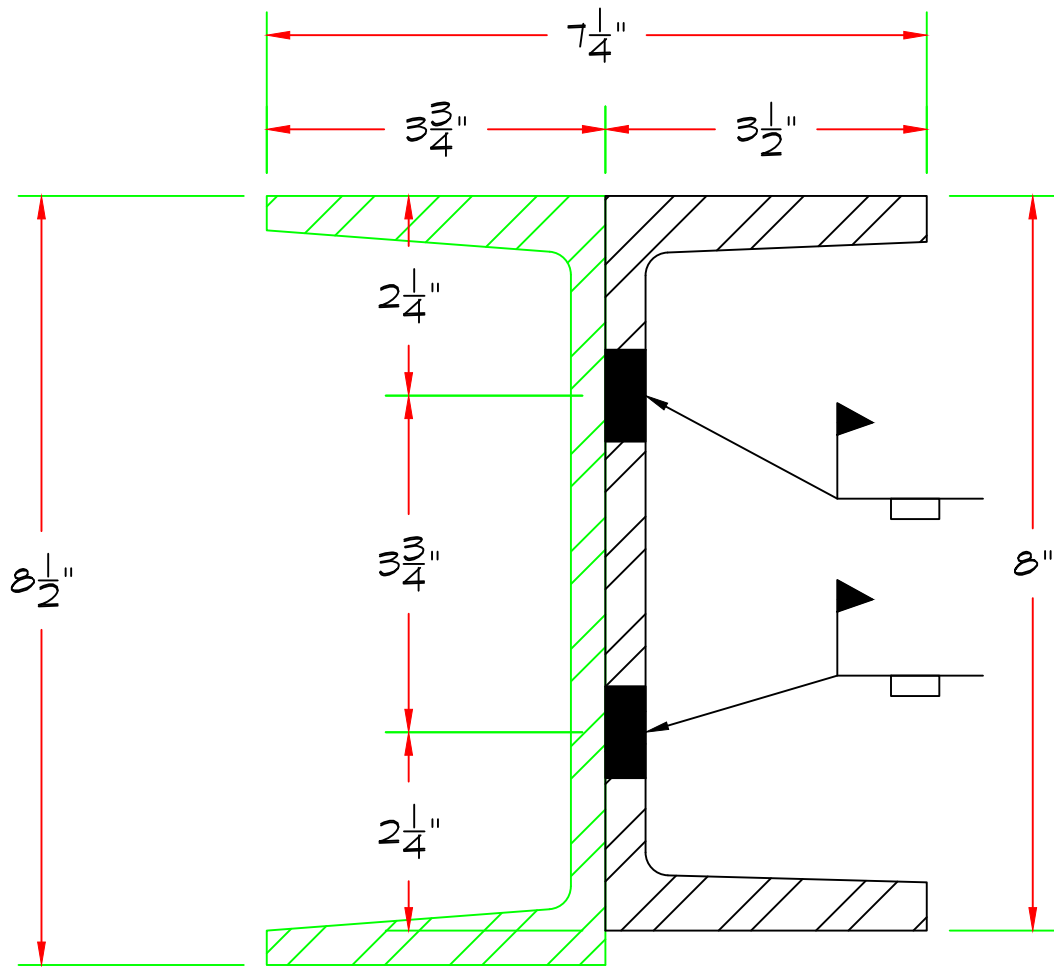

PROPOSED REPAIR SECTION
SCALE: N.T.S.

REVISION	DATE
DRAWING TITLE:	
ENGINEER'S SEAL	
DATE:	
SCALE:	
DRAWN BY:	
JOB:	
SHEET: OF SHEETS: DRAWING NO:	