


PLAN VIEW (EXISTING)  
SCALE: 1/4" = 1'



PLAN VIEW (PROPOSED)  
SCALE: 1/4" = 1'

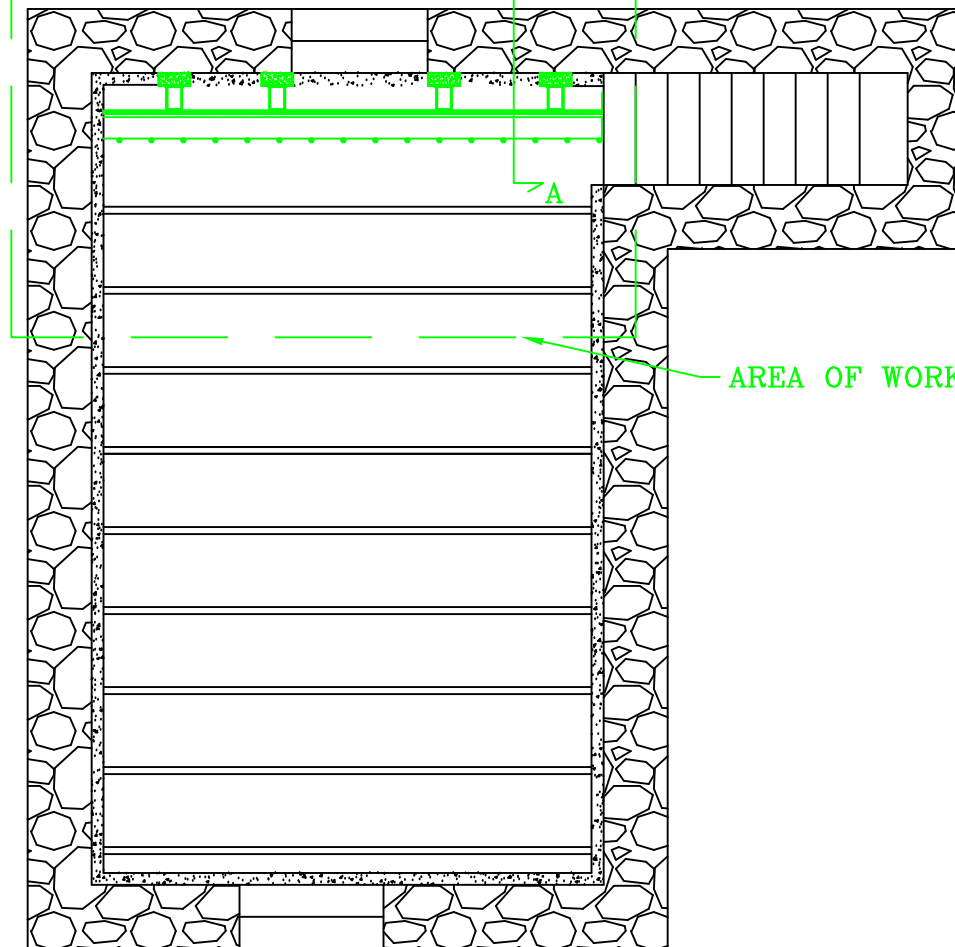


AERIAL (nts)



## CAUTION!

1. DO NOT SCALE DRAWINGS. FIELD MEASURE PRIOR TO PURCHASING OF MATERIALS.

2. DO NOT OFF LOAD HOUSE STRUCTURE FROM WALL. INSTALL REINFORCEMENT LOOSE AND LOAD WITH GROUT.

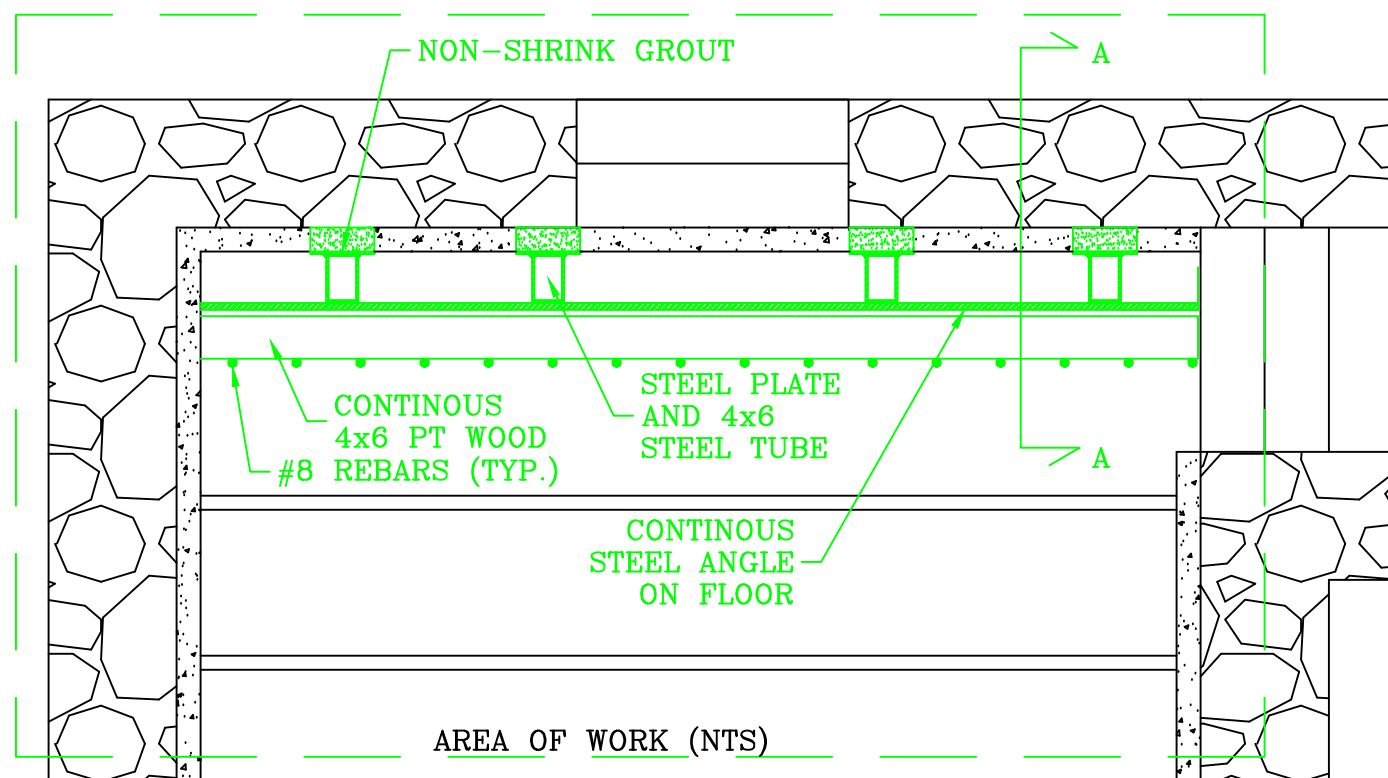

AREA OF WORK (NTS)

STRUCTURAL REINFORCEMENT OF BULGING RUBBLE FOUNDATION WALL					
DESIGNED BY: J.G.	DRAWN BY: R.S.	REVISIONS		PROJECT:	
APPROVED BY: J.G.	CHECKED BY: J.G.	NO.	DATE		
JAMES GUIDER, P.E.  N.J. PROFESSIONAL ENGINEER NO. 32411				3 LAMINGTON RD. READINGTON, (WHITEHOUSE STATION POST STOP) NJ BLOCK: 13, LOT 52	
				<b>J. Guider &amp; Associates, P.C.</b> Consulting Engineers and Designers 364 PARSIPPANY ROAD > UNIT 10B > PARSIPPANY, NJ 07054 TELEPHONE 973/428-1101 > FAX 973/428-1308 E-MAIL: JGA@JGUIDER.COM / WEB: WWW.JGUIDER.COM <b>ENVIRONMENTAL &gt; CIVIL/STRUCTURAL &gt; FORENSIC</b>	
SCALE: AS NOTED		DATE: 04/23/19		SHEET: 1 of 2	