


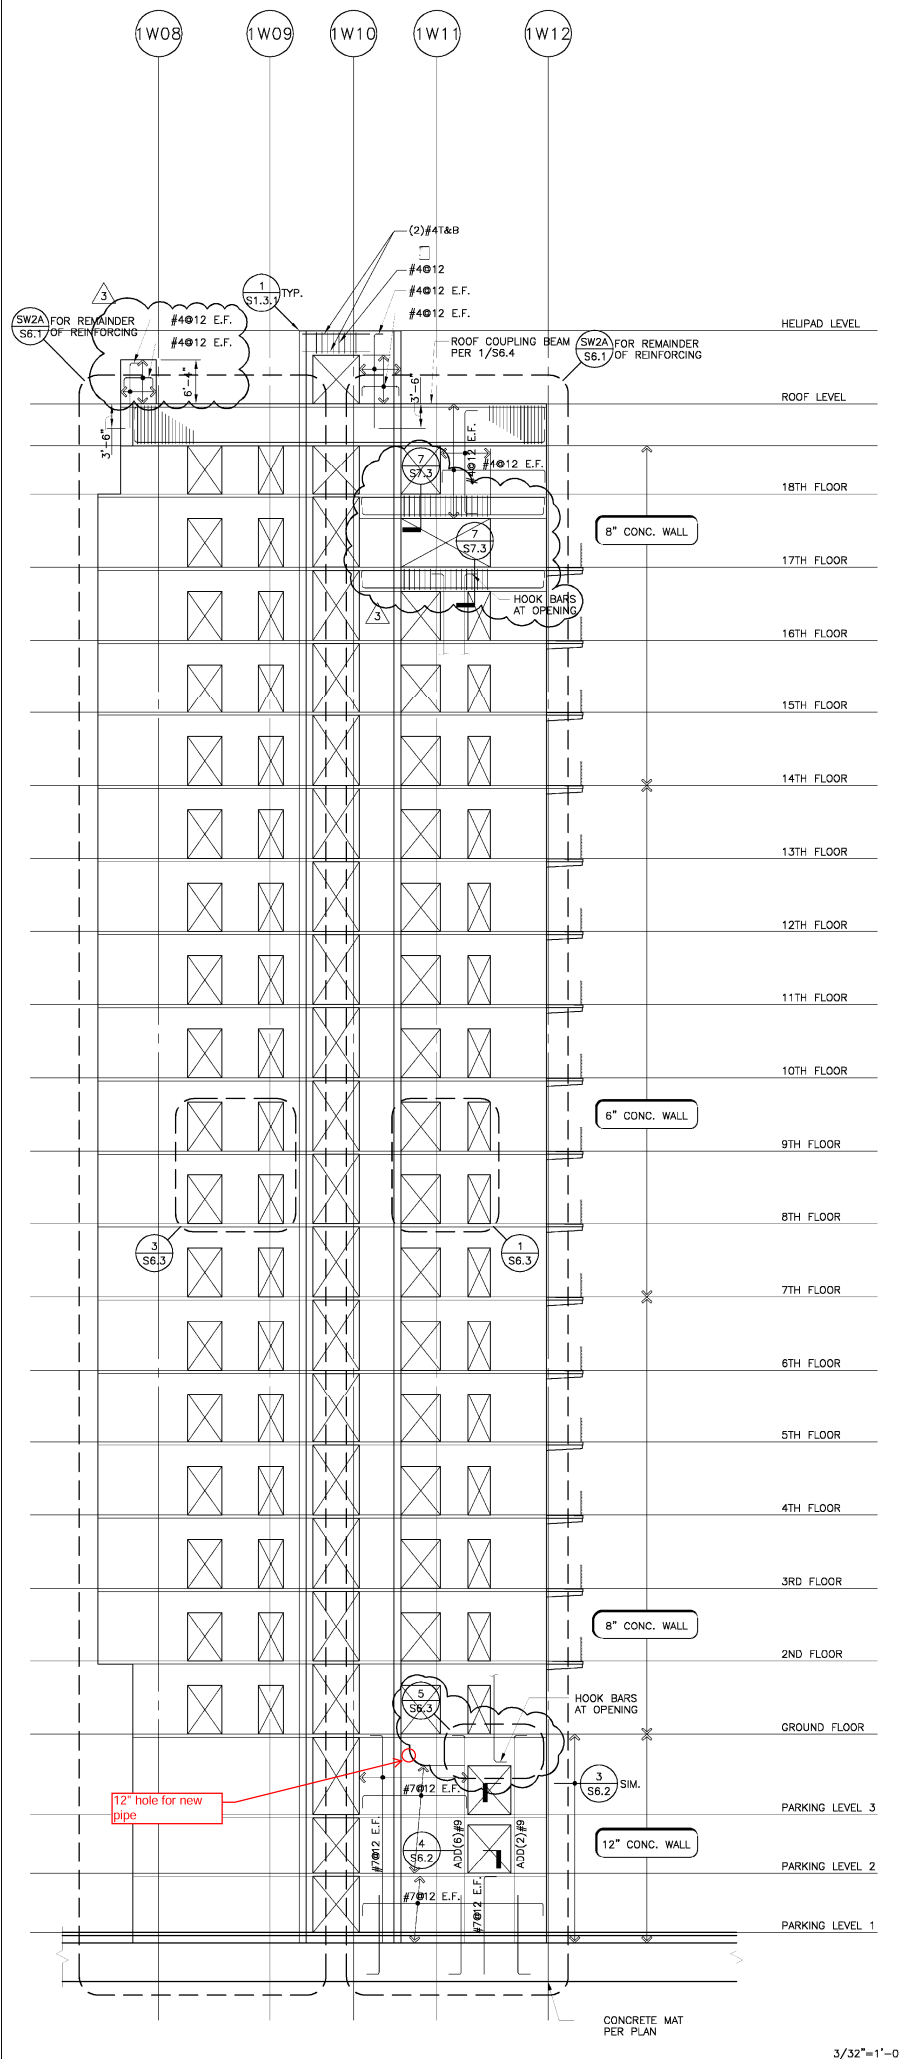

SHEAR WALL ELEVATION SW6