


Slab Details First Floor

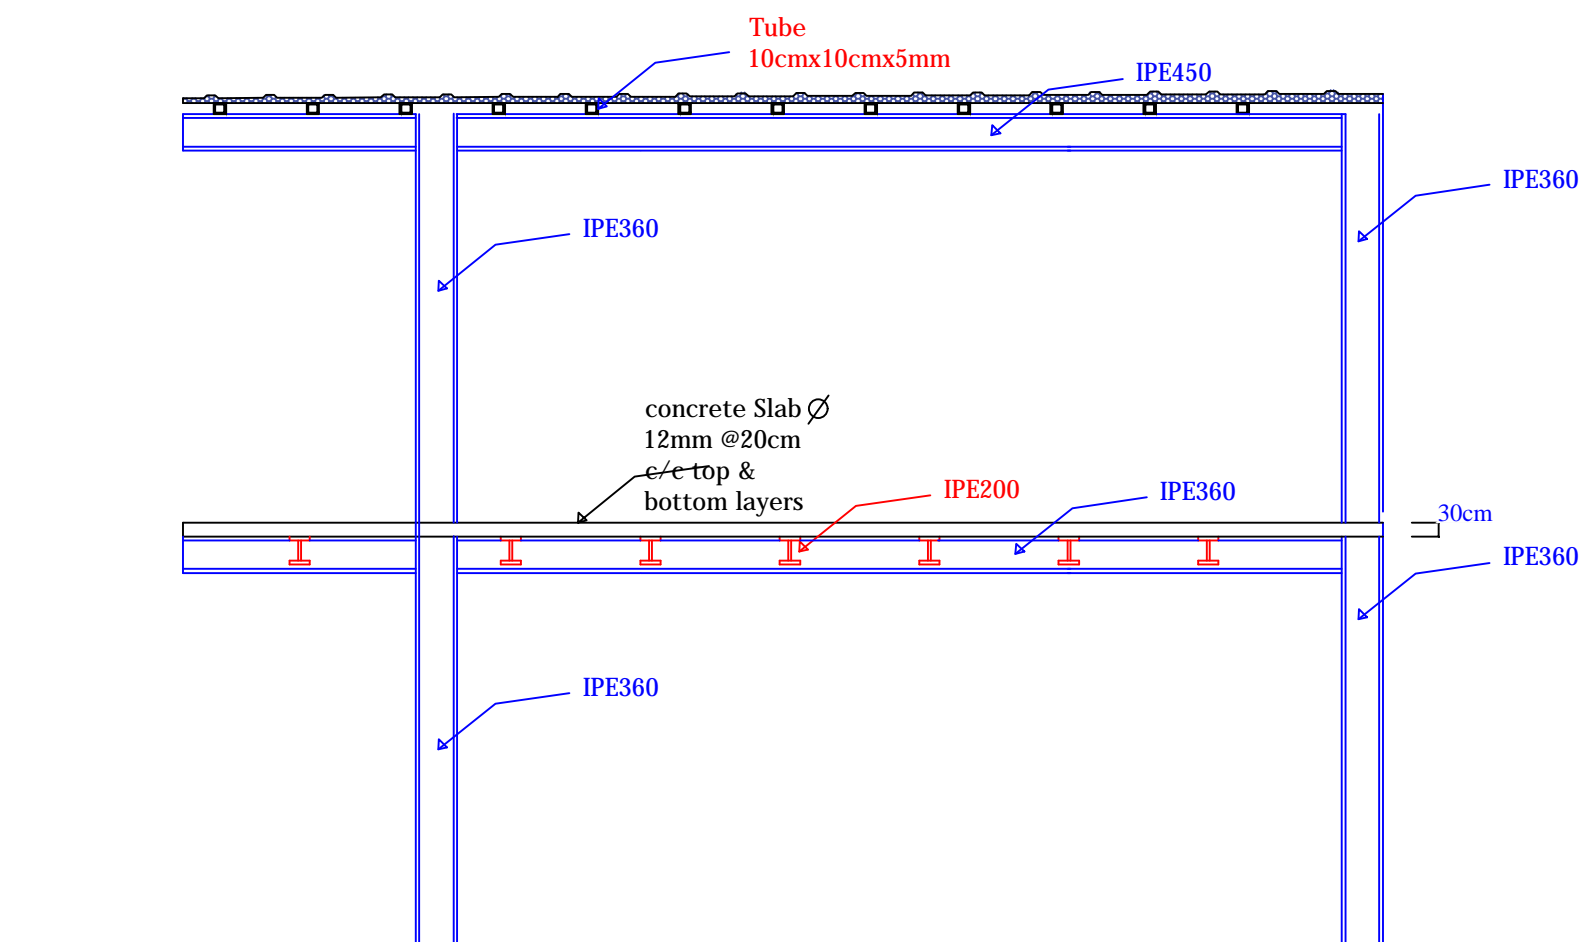

Section A-A