



TOP VIEW

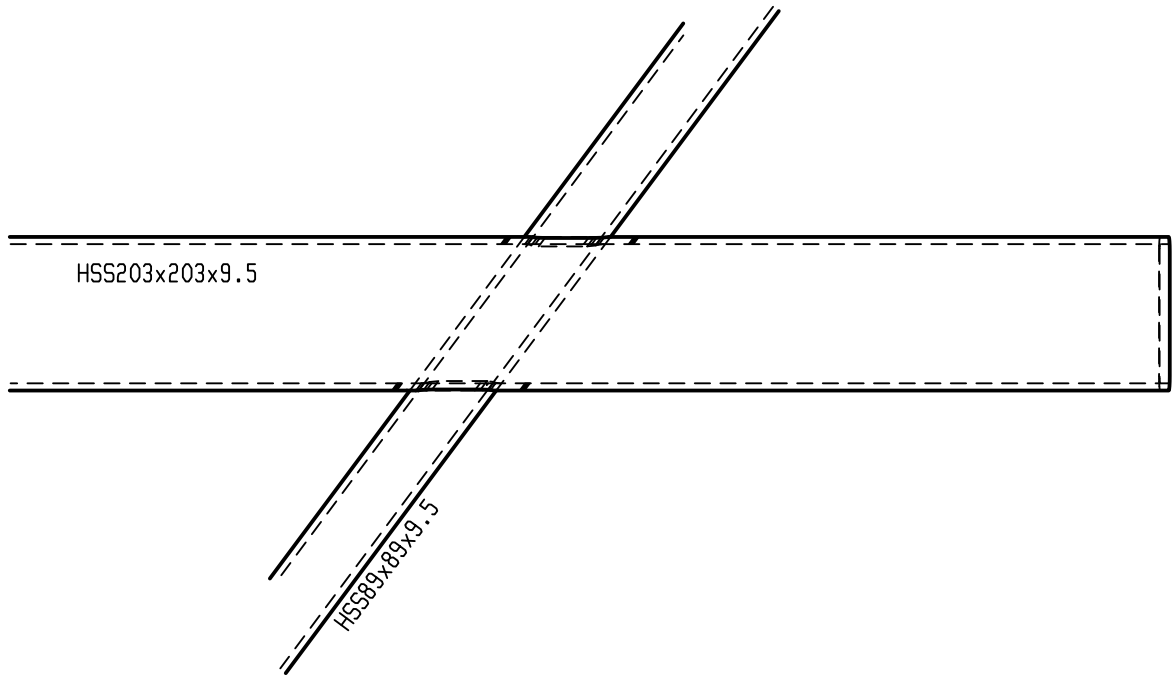

PARTIAL ELEV.

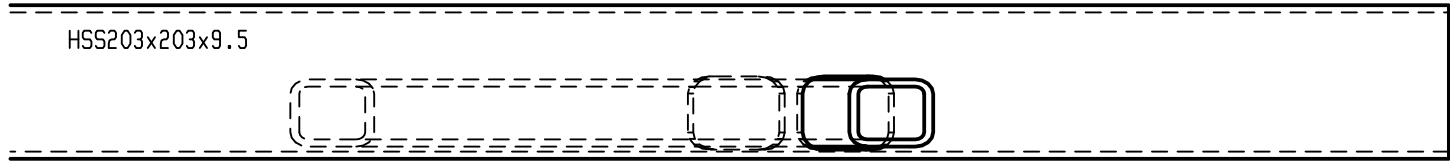

21 OTTAWA STREET, CHARLOTTETOWN P.E. C1N 4K3
Tel: (902) 724-2424 Fax: (902) 724-4096

JOB : UPEI FACULTY OF MEDICINE

CONTRACTOR :

PAINT/SURFACE SPEC.:

STD. HOLES :	21mm U/N	ELECTRODES:	
DWDG BY :	GHB	CHKD BY:	
DATE:	23 FEB. 2023	DATE:	
DWG TITLE :	VERTICAL BRACE GL	REF. ER. DWG. :	EDWG
JOB NO.:		DWG NO. :	TEMP
REV NO.:			

