


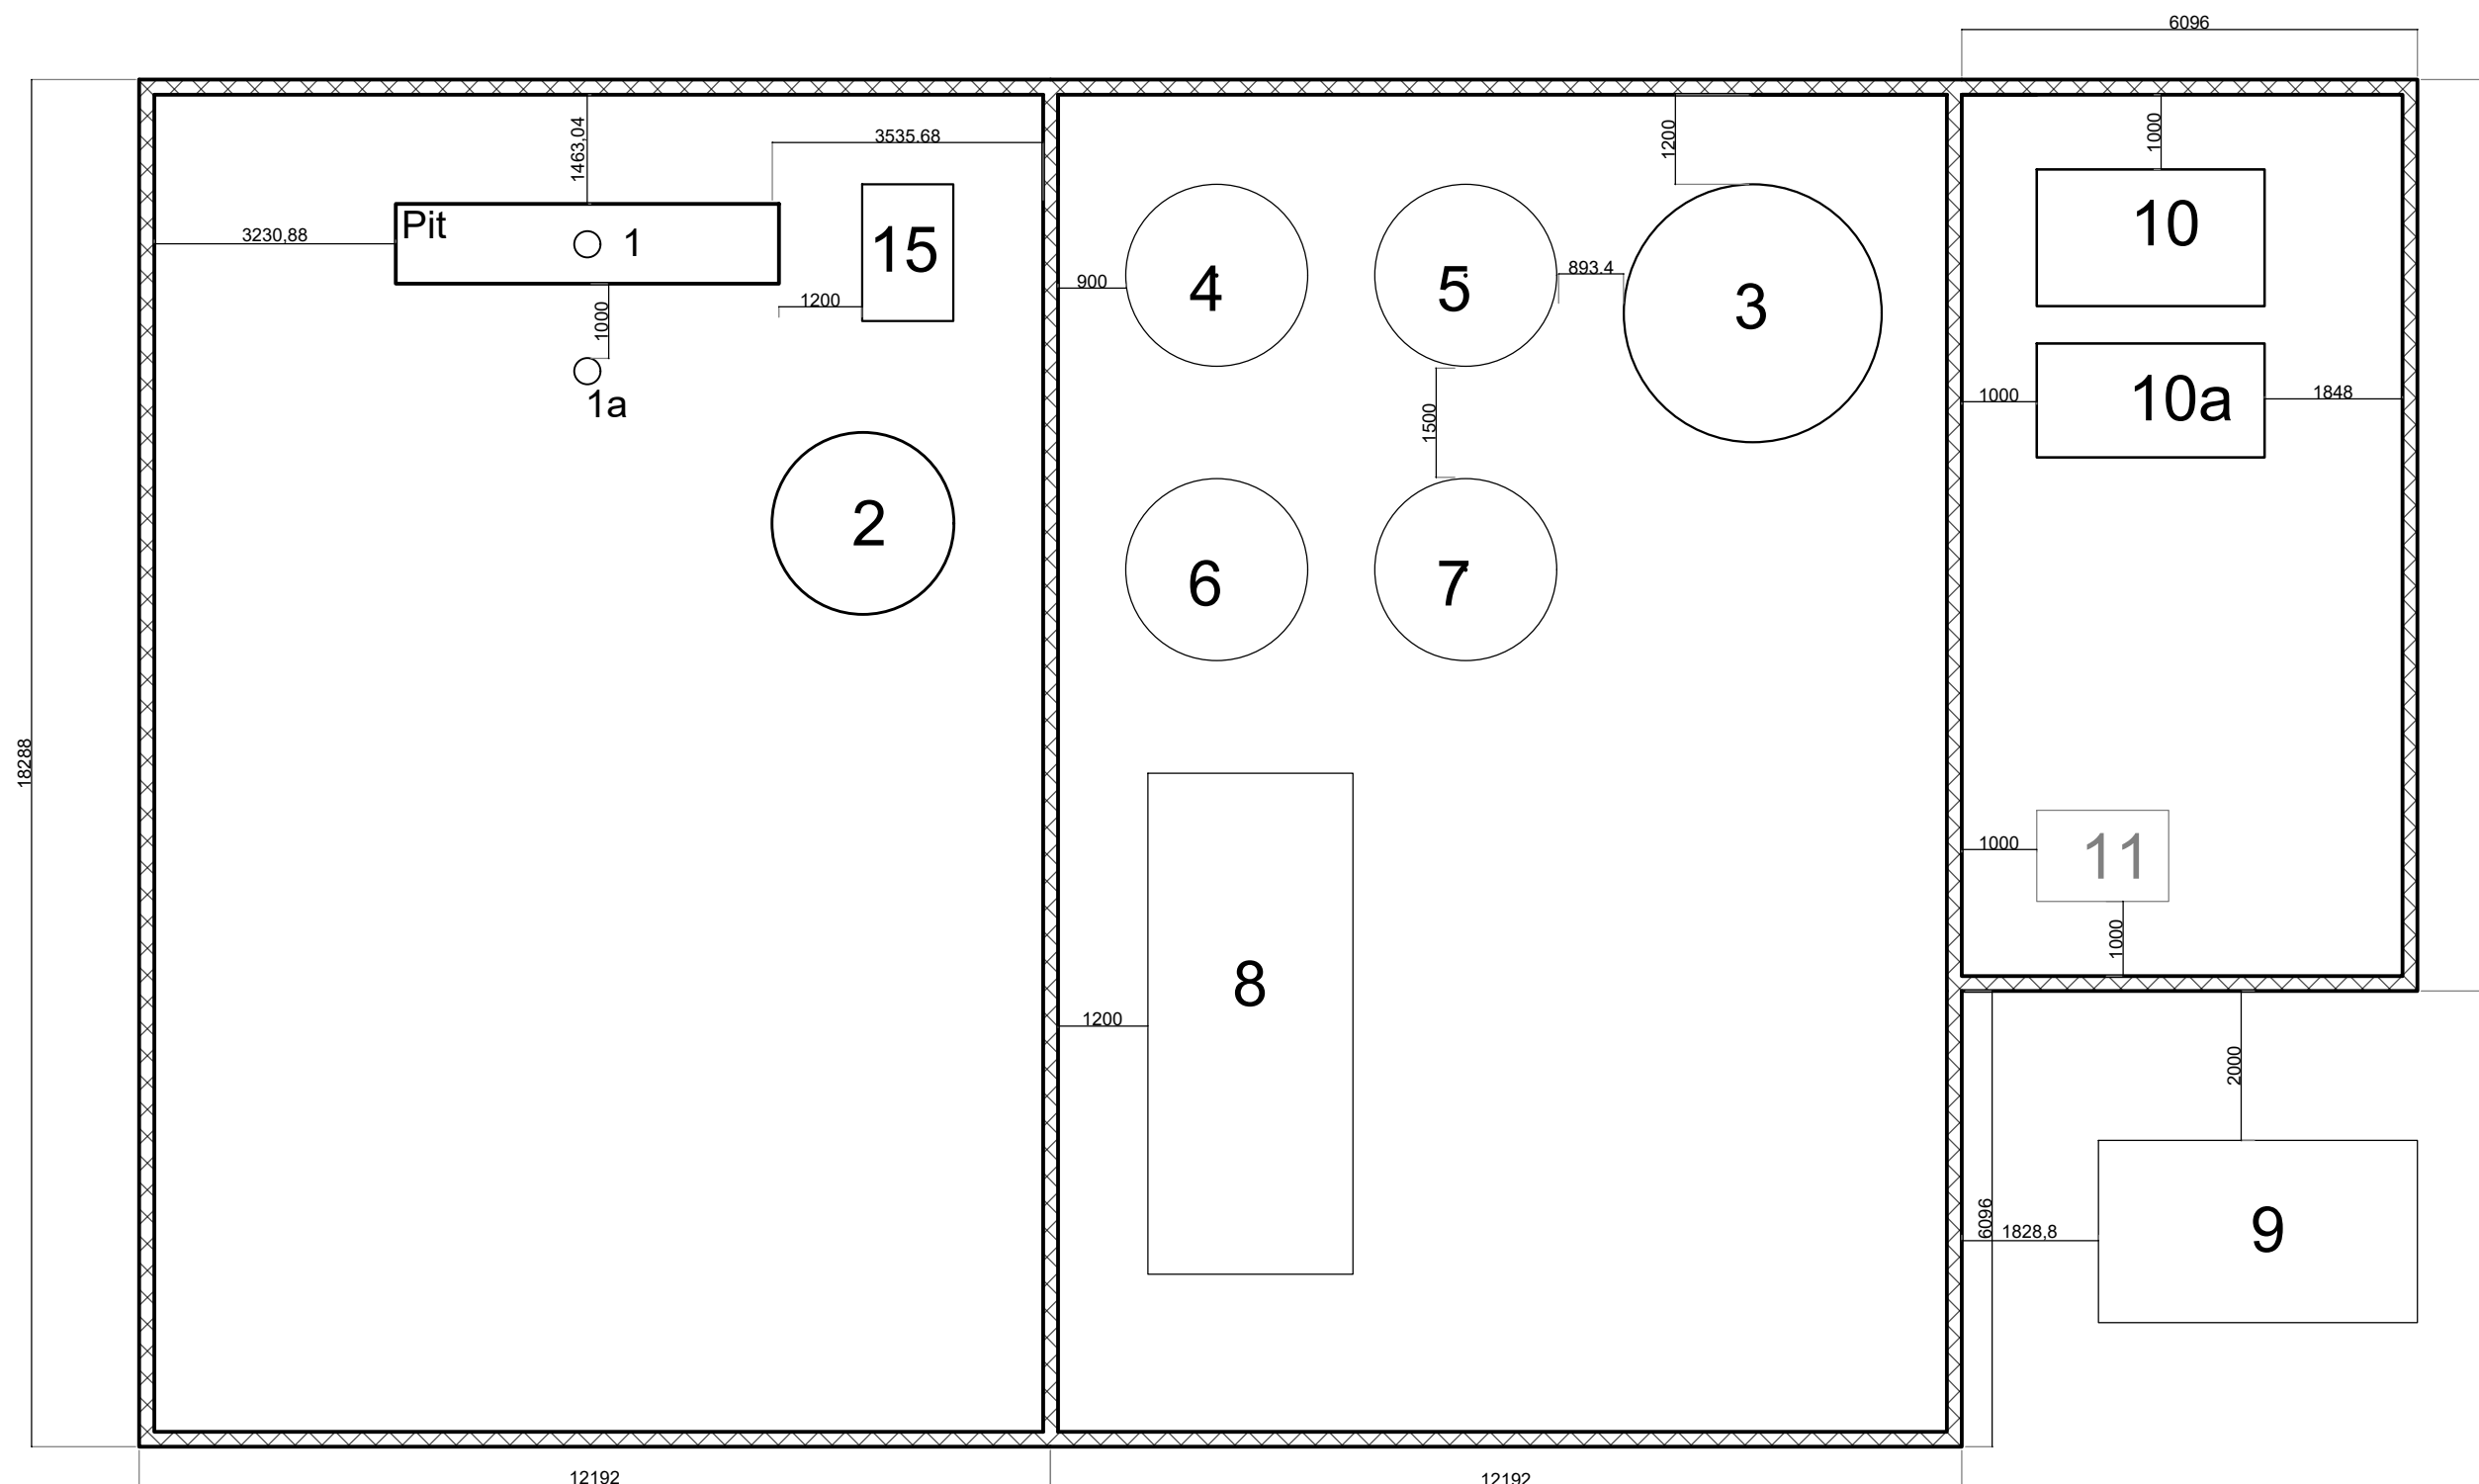

1 = 14 inch diameter - Distillation Column

1a = 350mm - Rectification Column

2 = 8 ft diameter- Pre-column holding tank

3 = 11ft 4 diameter - Mash tank

4 = 7 = 8ft diameter - Fermentation tank

8 = 9ft x 22ft - Fermentation tank

9 = 14ft by 8ft - Glycol tank

10 = 10ft x 6ft - Boiler

10a = 10ft x 5ft - Water treatment

11 = 5ft 8 x 4ft - Chiller

12-14 = Not Inc. in drawing - Collection tanks

15 = 4ft x 6ft - Evaporator

Scale: 1:100

All Drawing
dimensions in
mm